




Proposed ground floor level plan Scale 1:100
clean copy

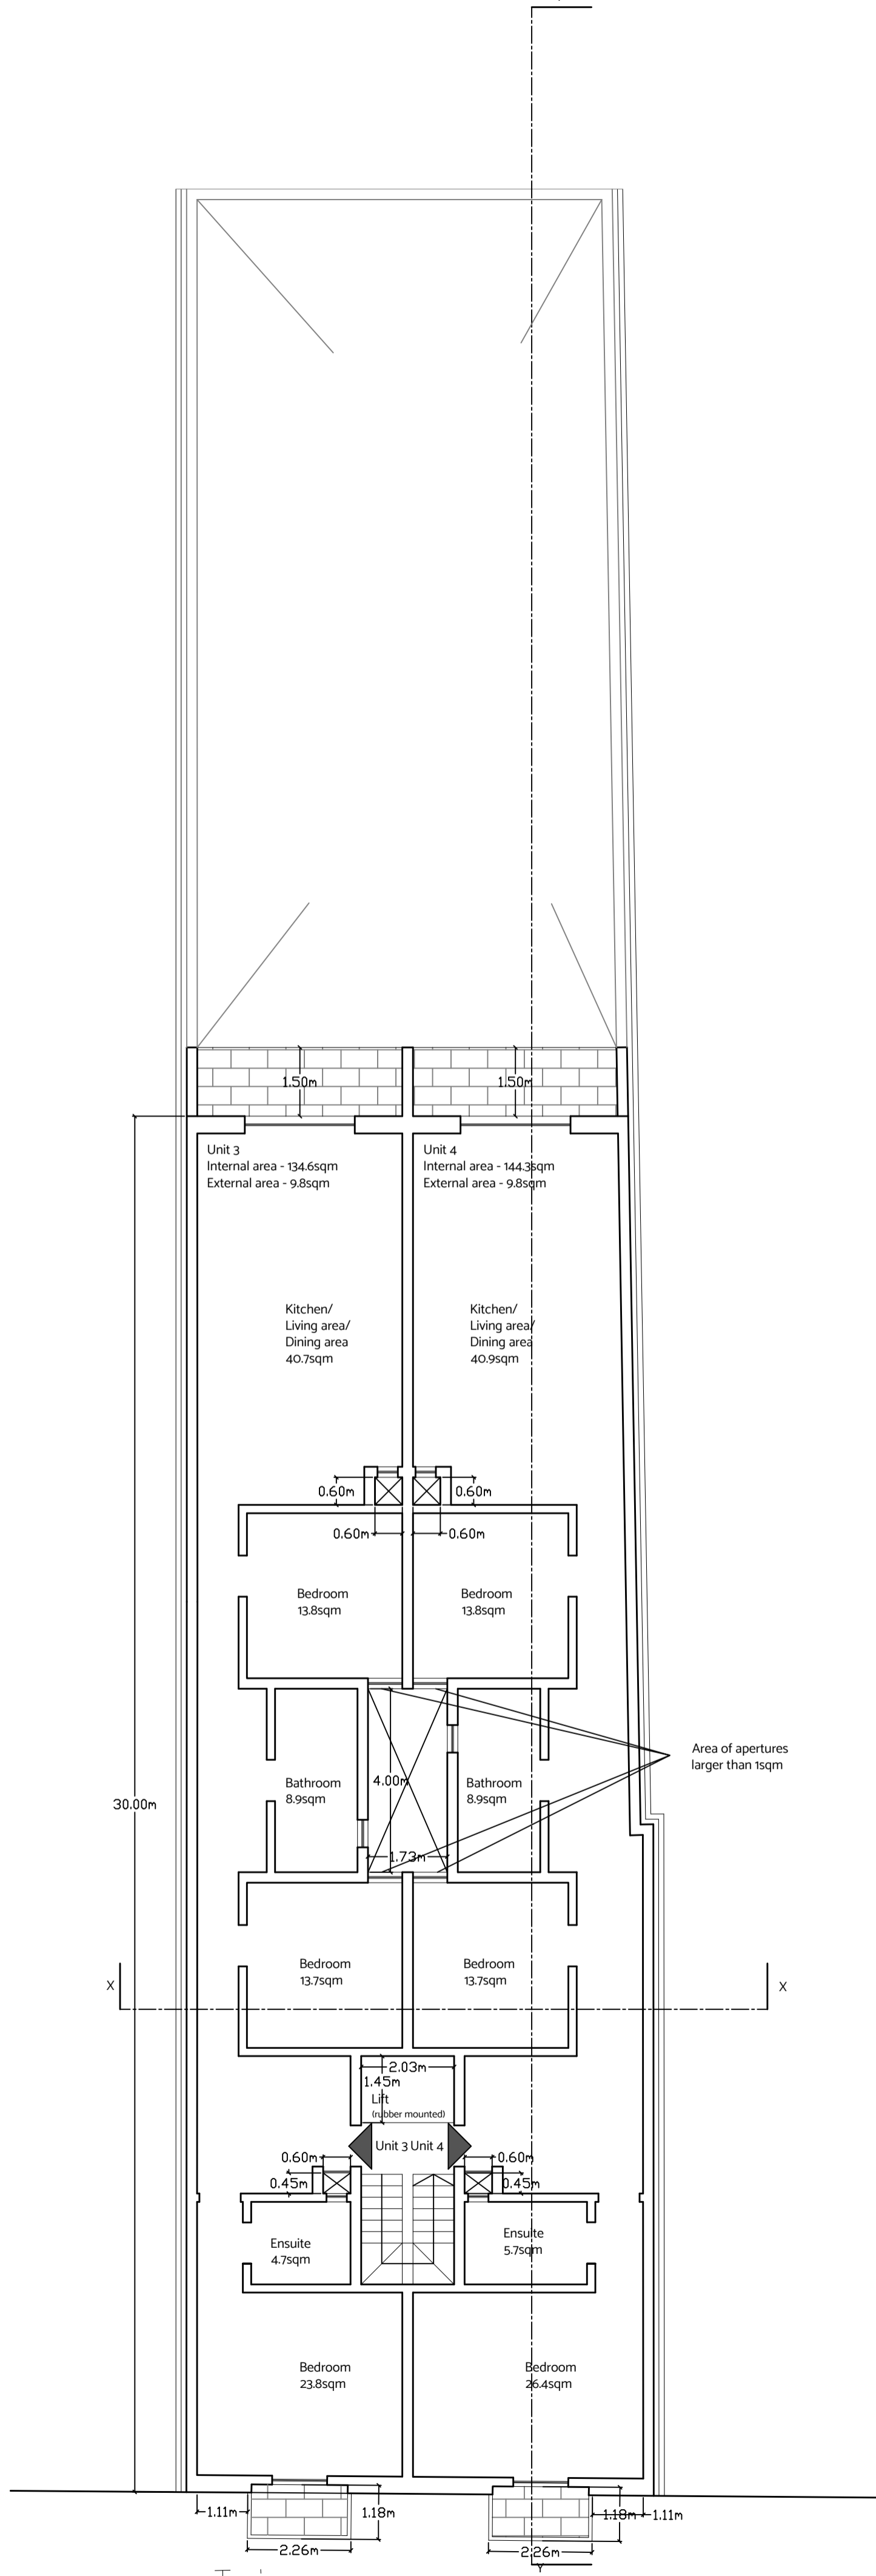


Approved first floor level plan Scale 1:100
No changes

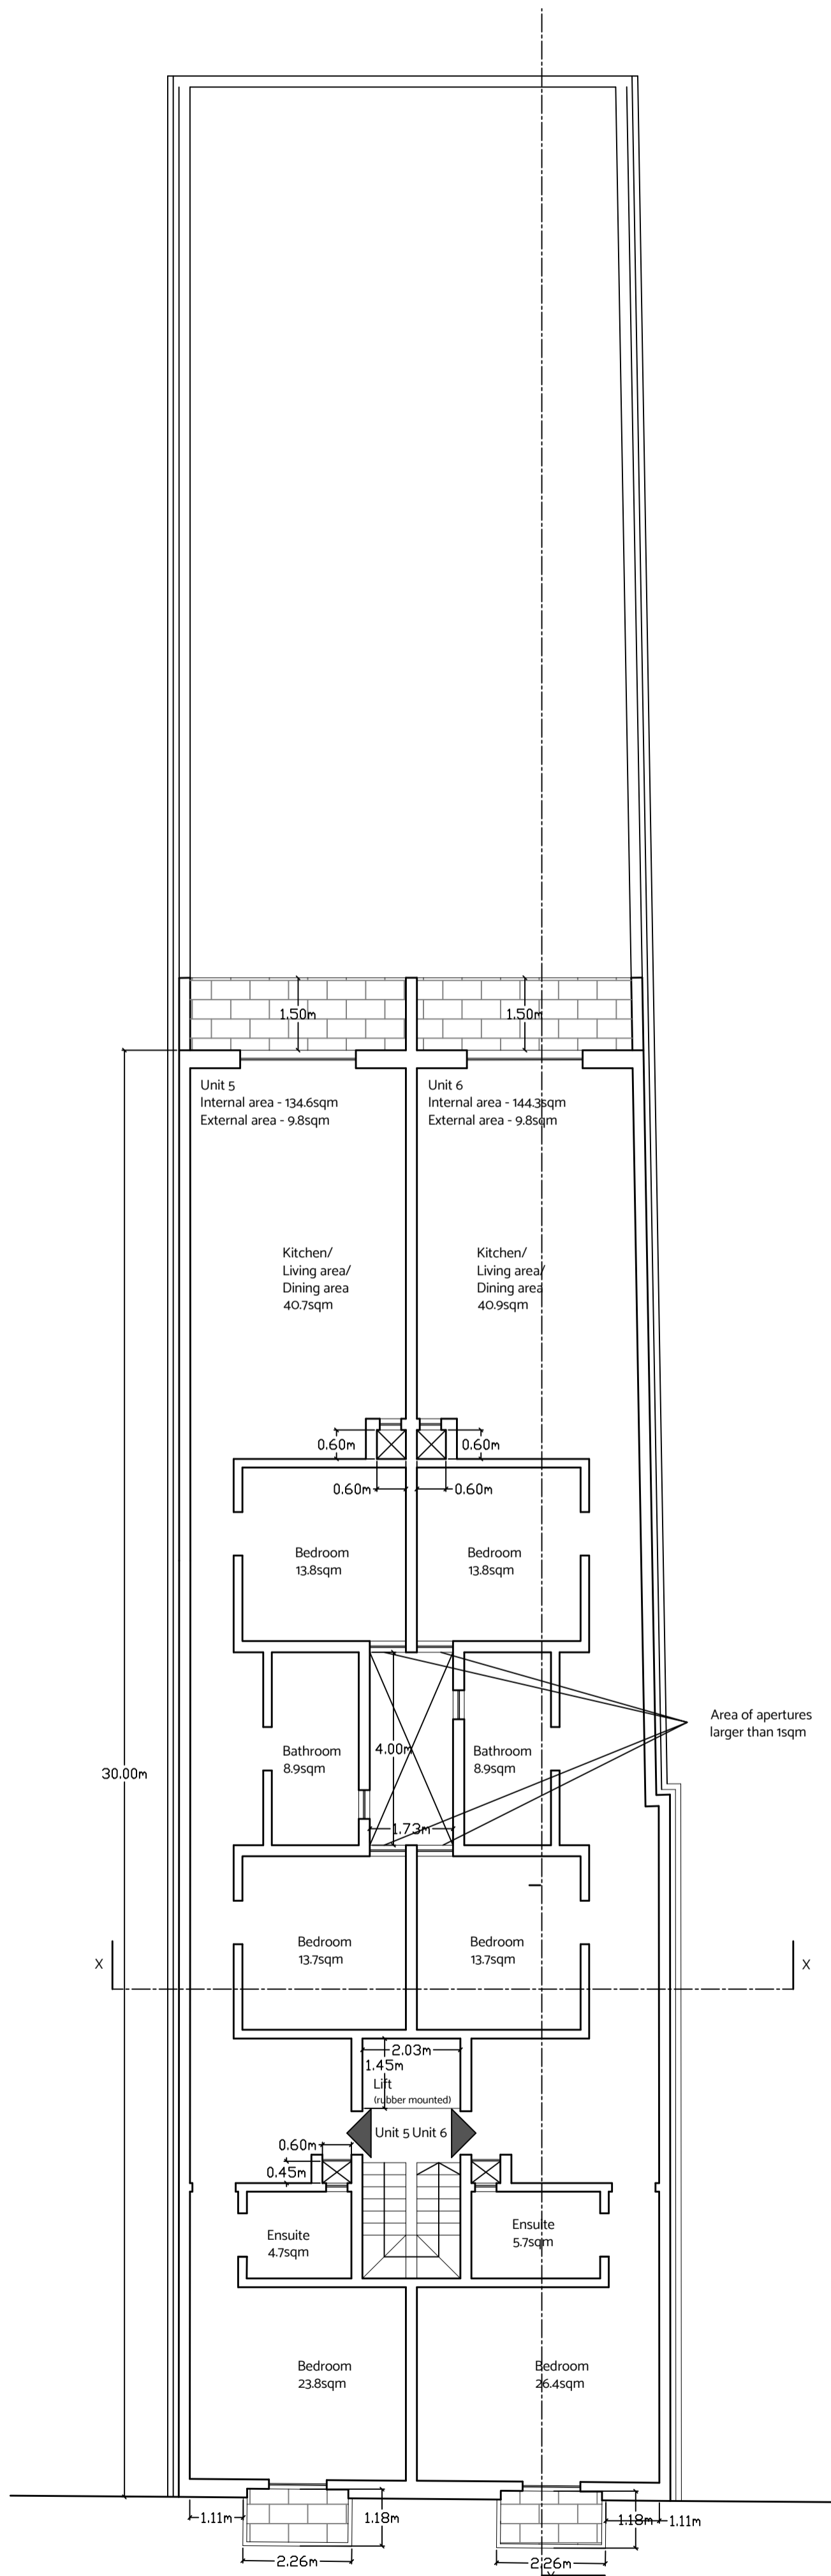


Approved second floor level plan Scale 1:100
No changes

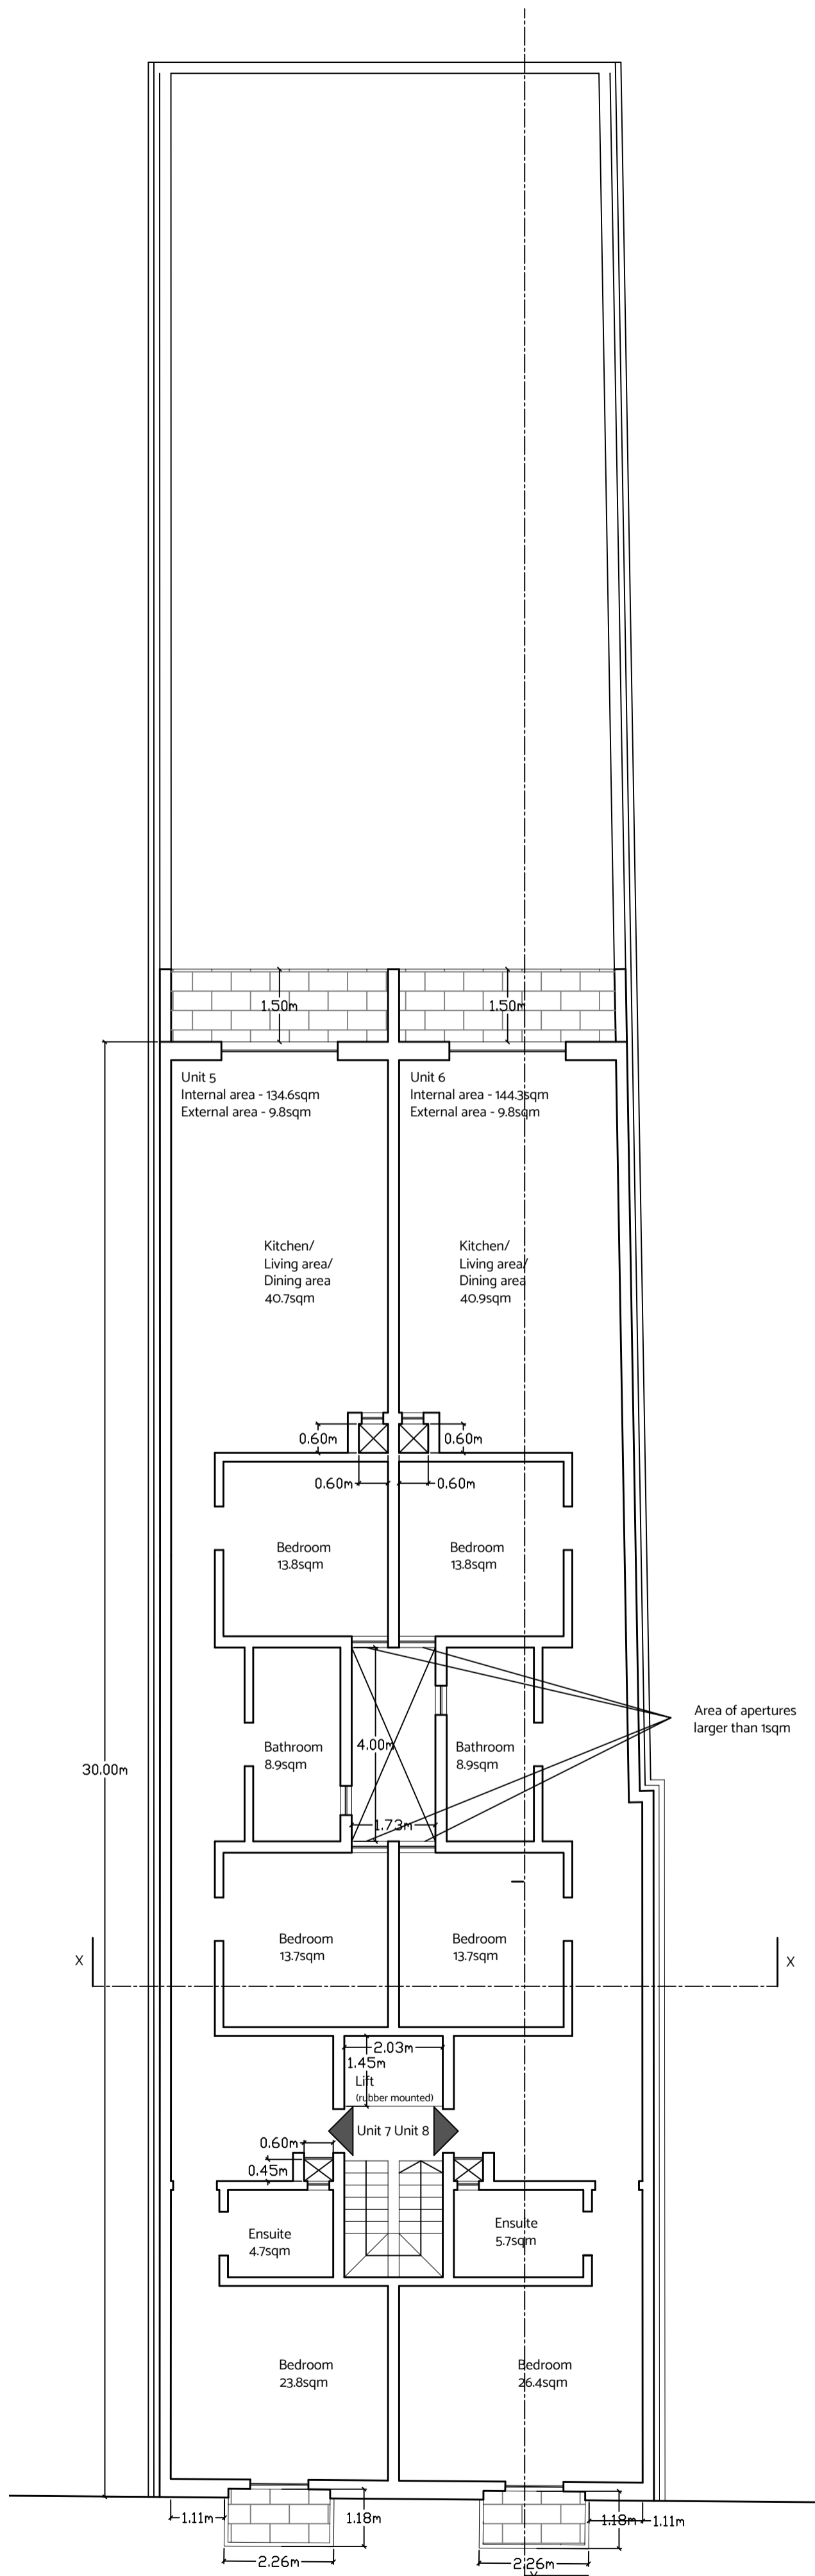

Approved third floor level plan Scale 1:100
No changes

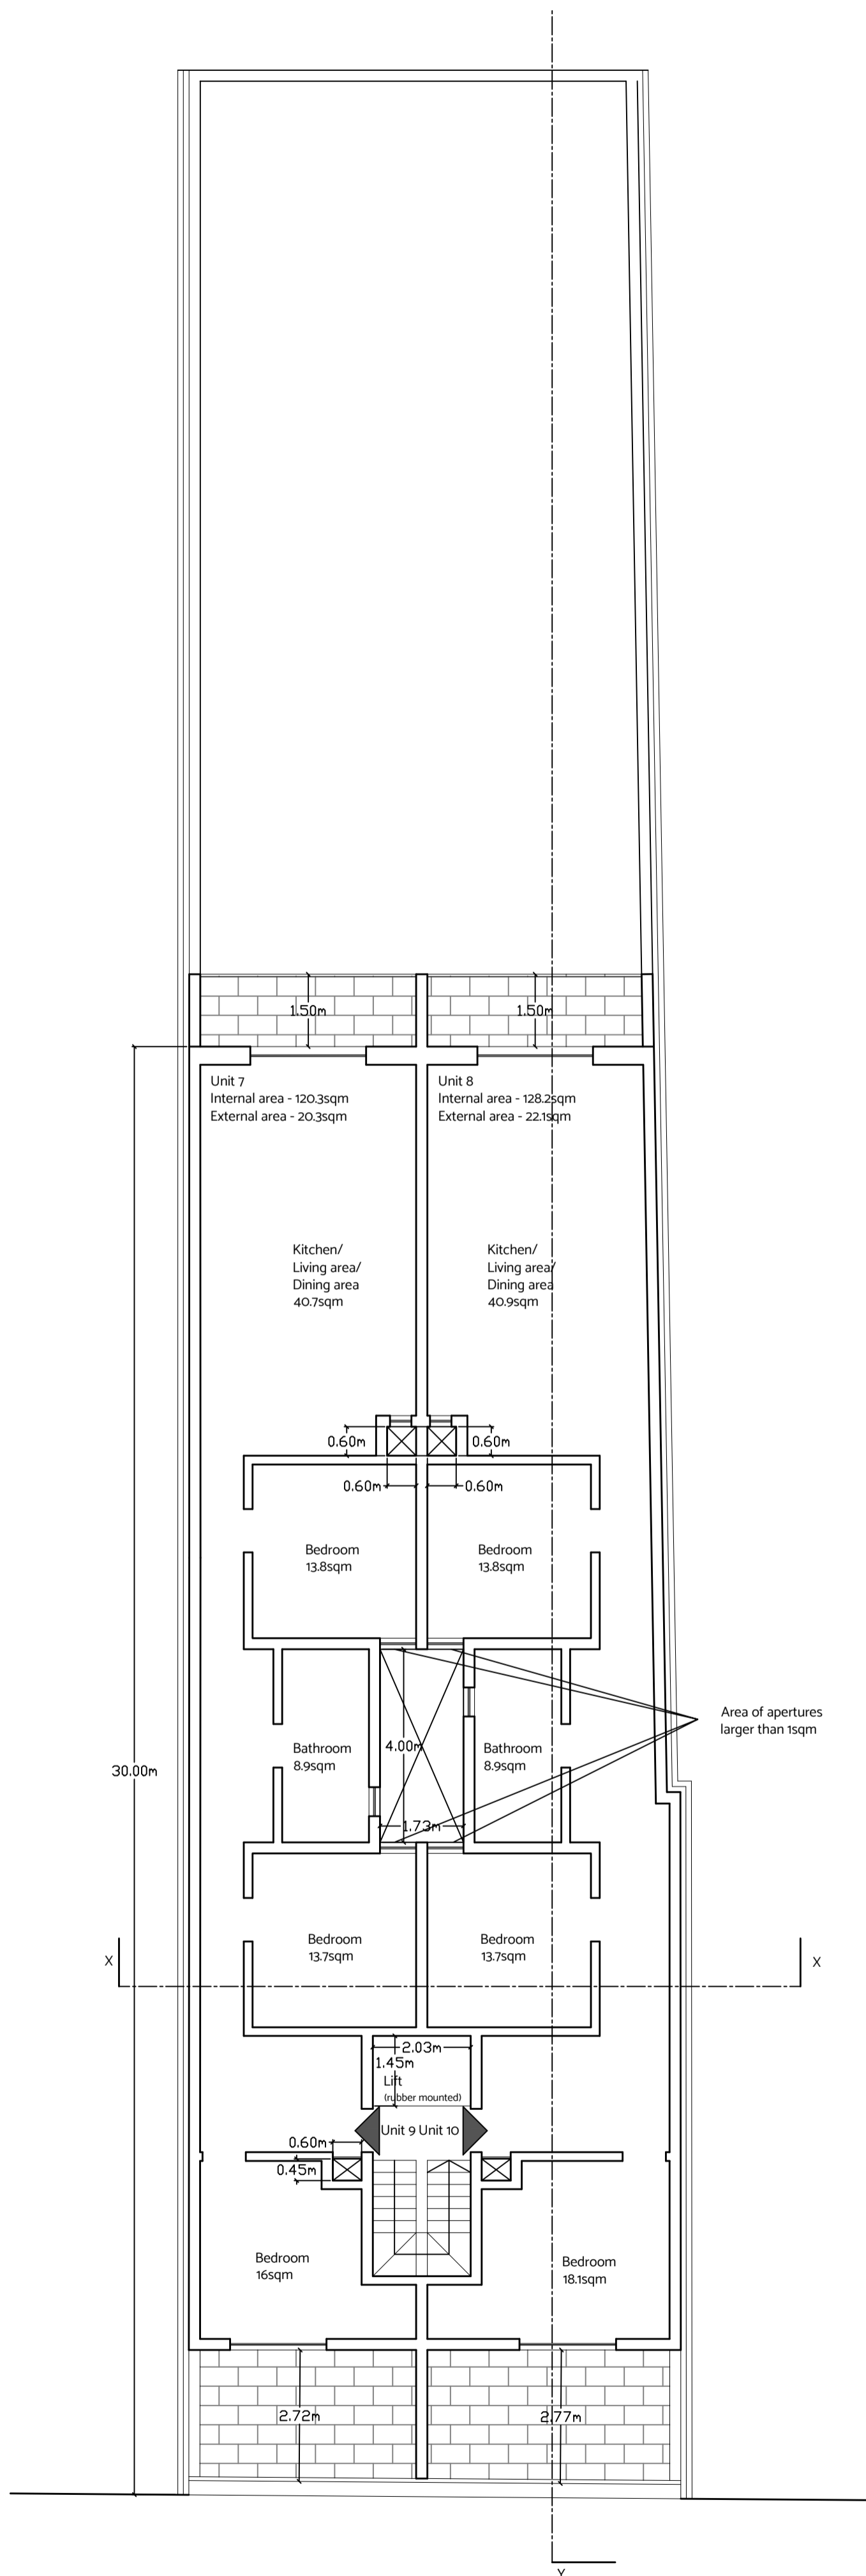



Approved receded floor level plan Scale 1:500
No changes

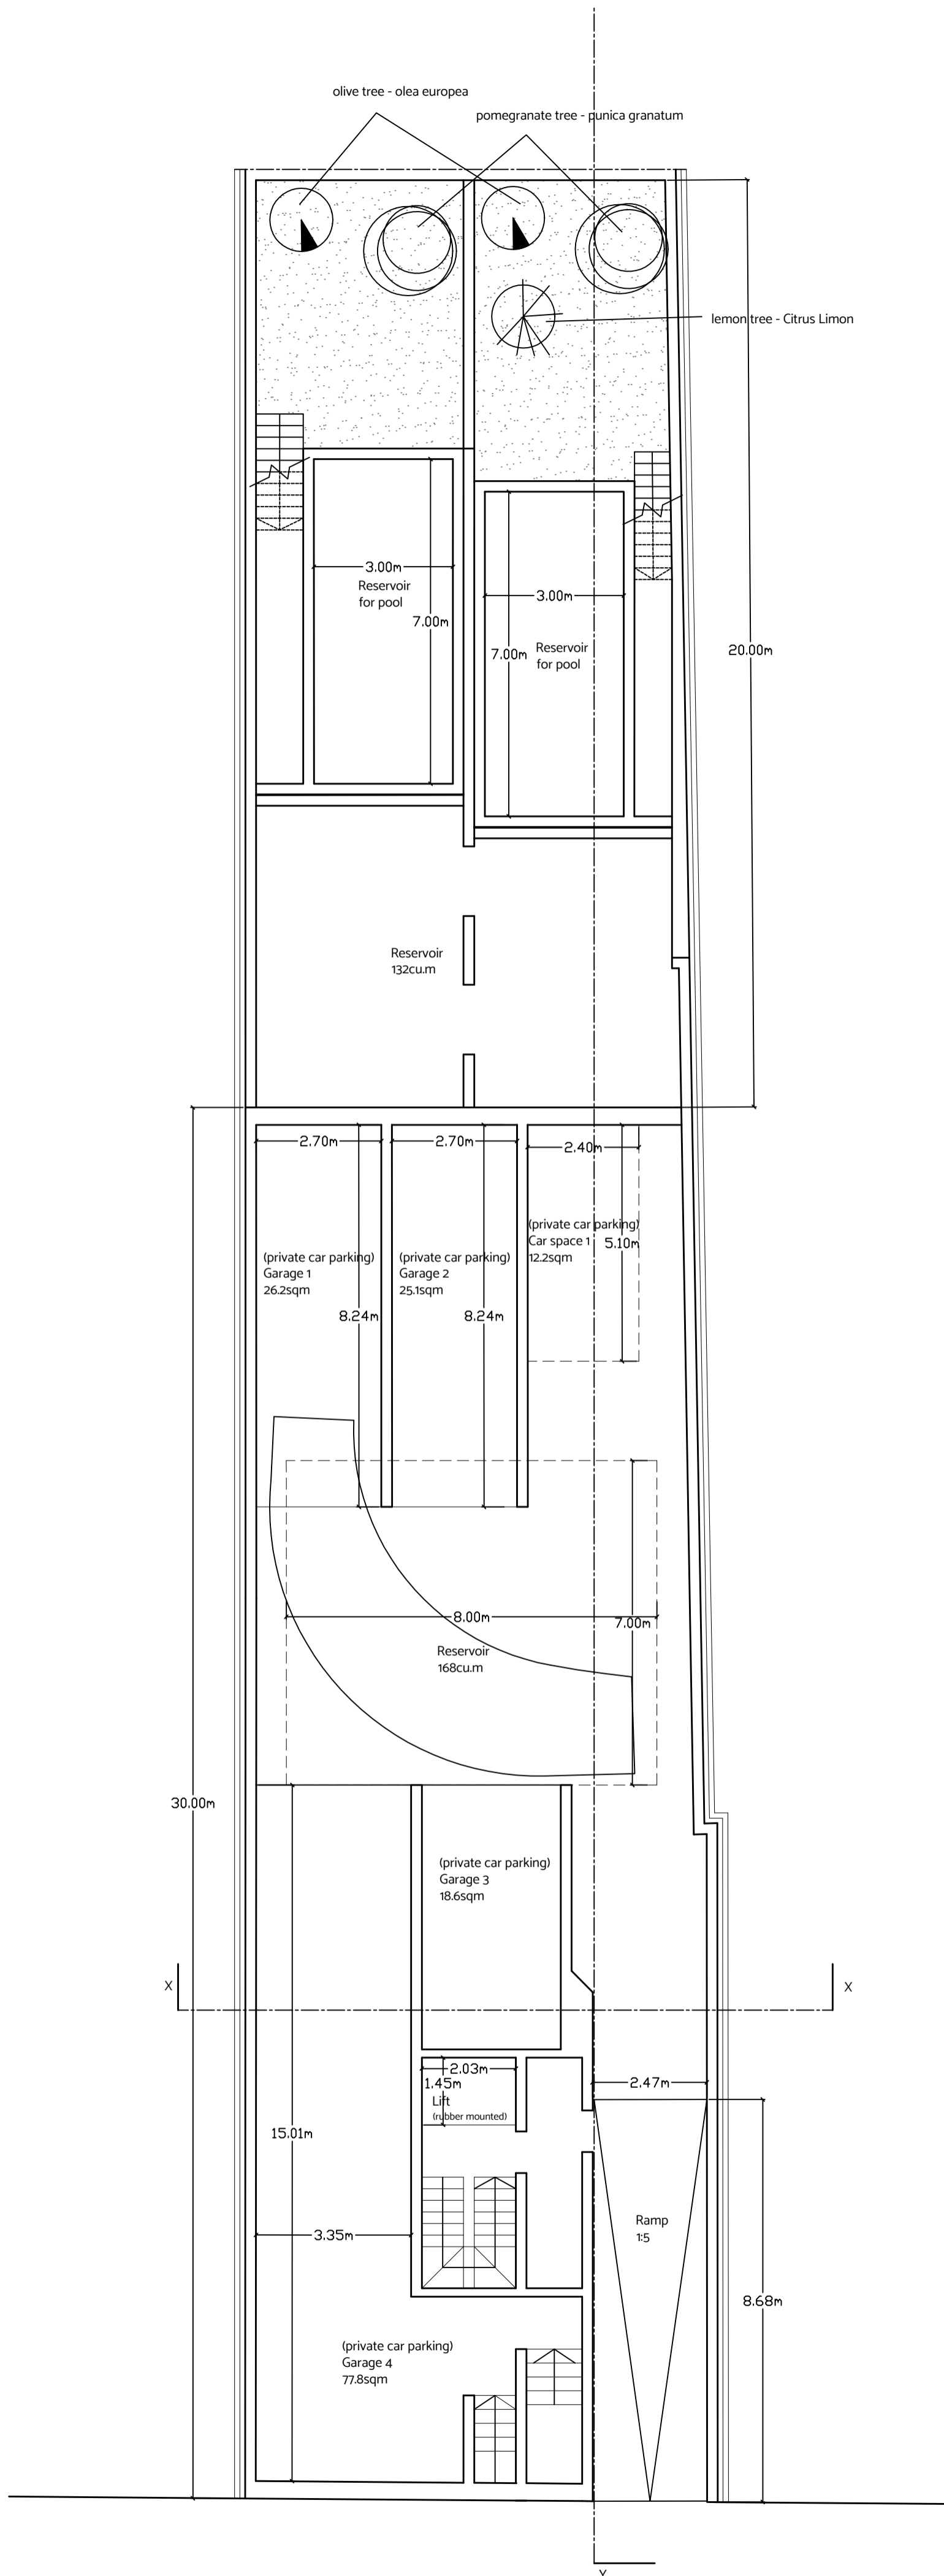

Proposed basement level plan Scale 1:100

clean copy



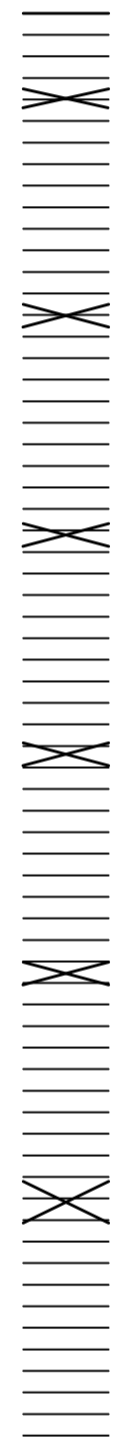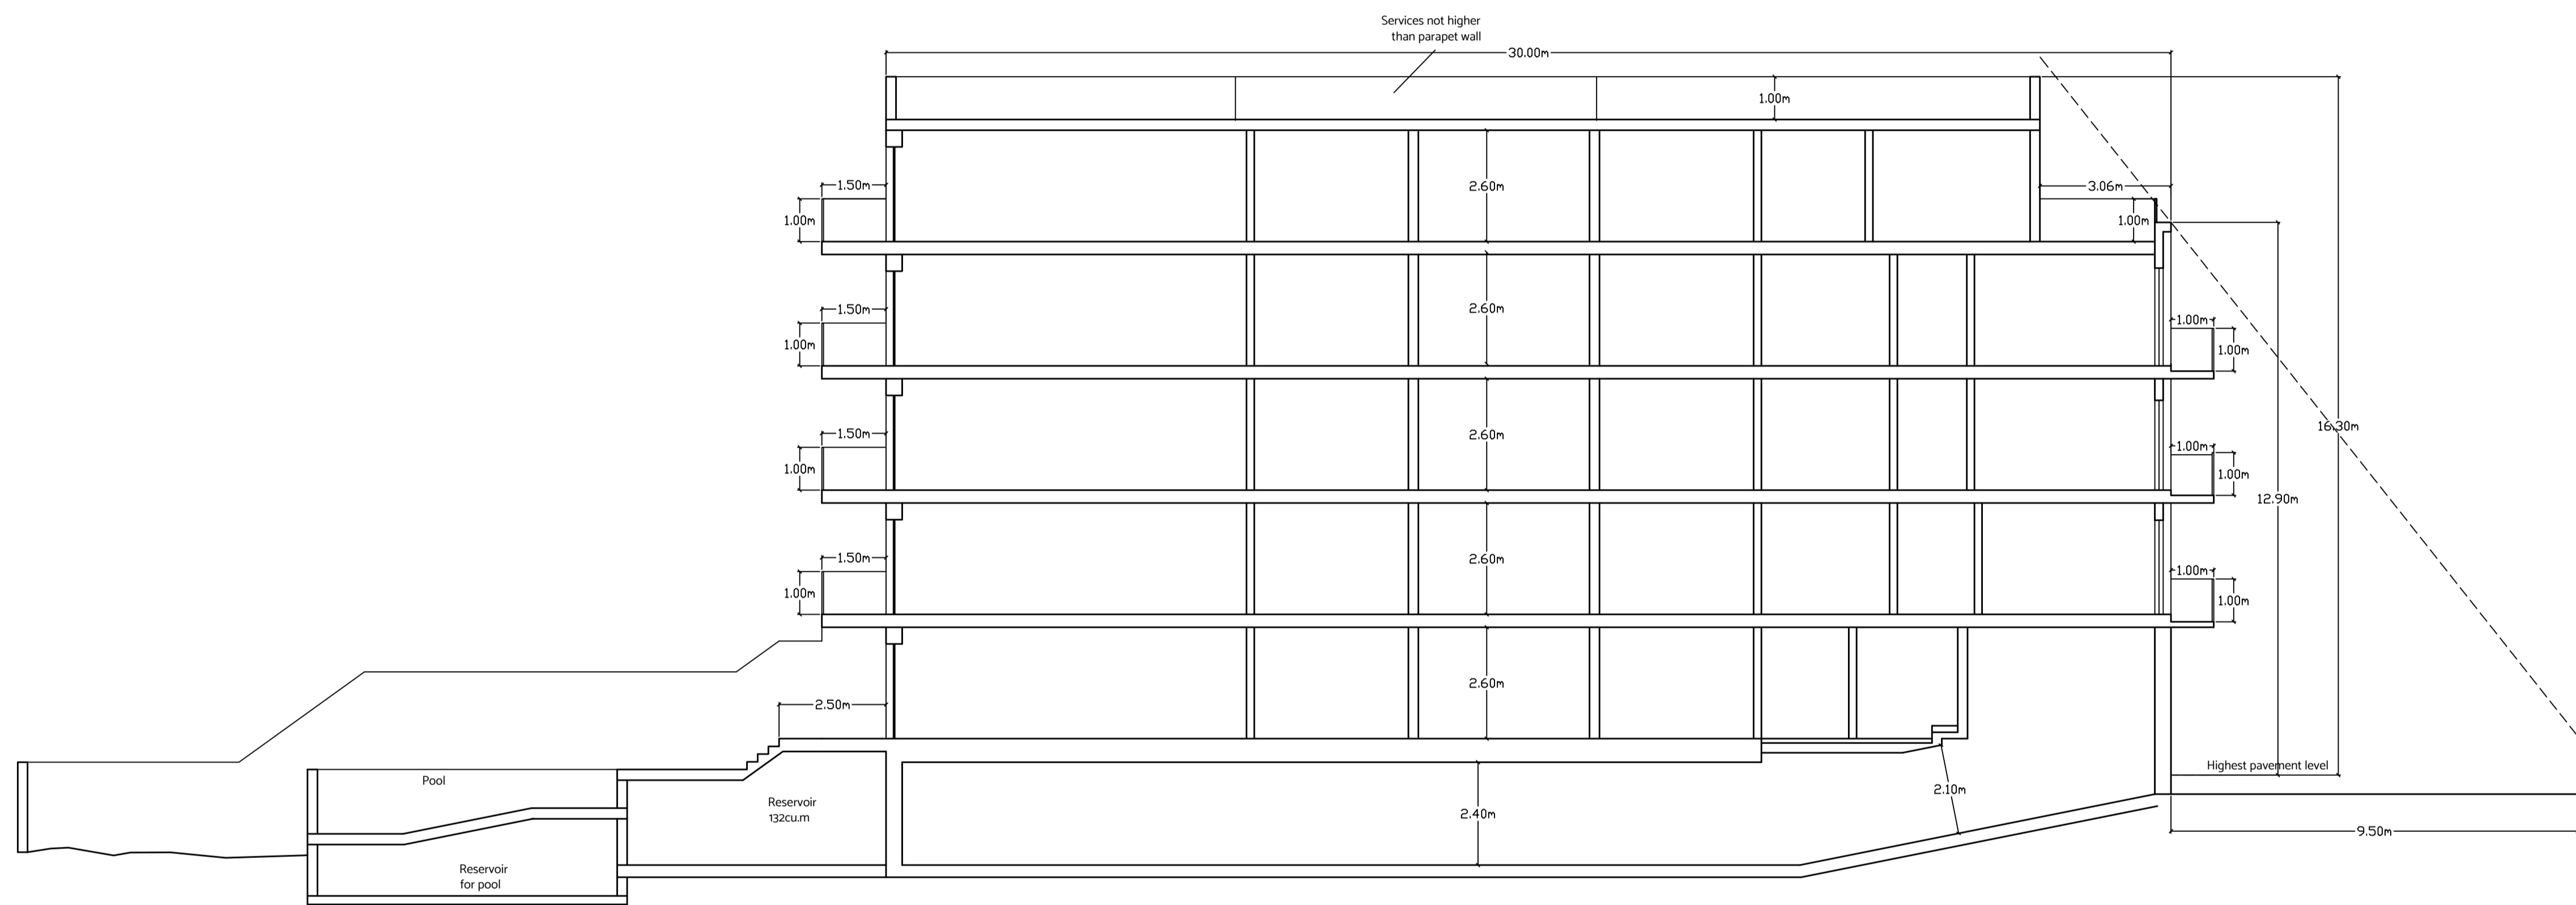

Proposed section y-y 1:100
clean copy