


Proposed Basement Floor level Plan Scale 1:100
clean copy




Proposed Basement Floor level Plan. 1:100
clean copy

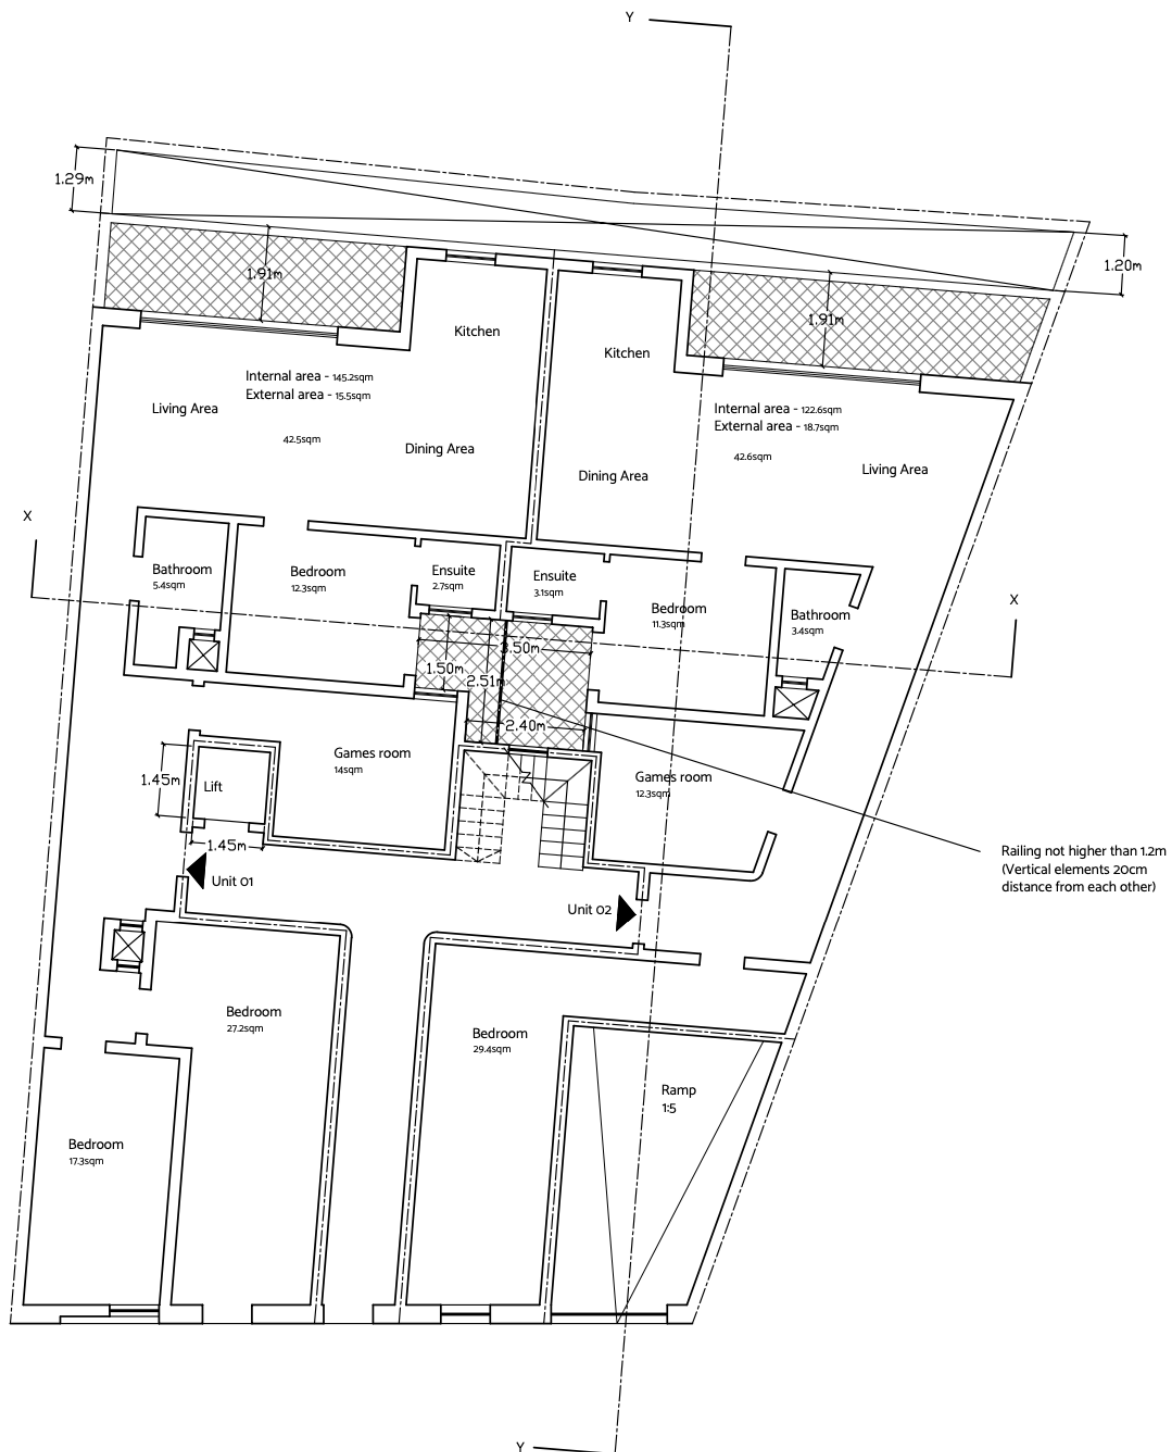

Proposed Ground Floor level Plan Scale 1:100
clean copy




Proposed Ground Floor level Plan. Scale 1:100
clean copy

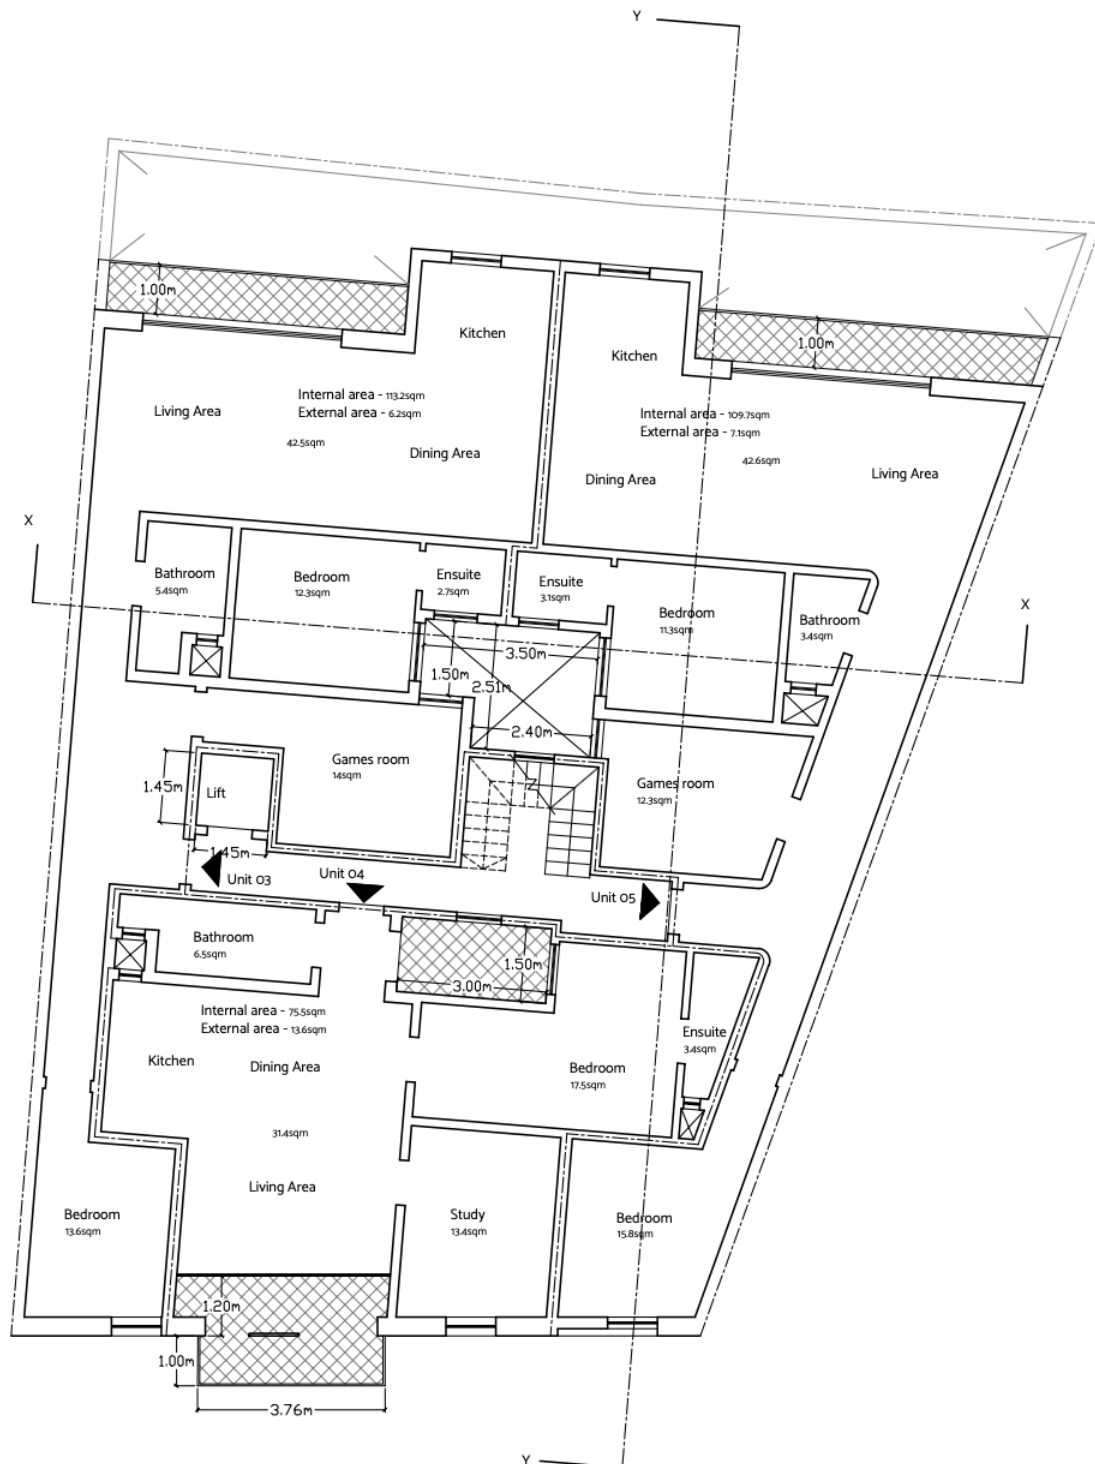

Proposed First Floor level Plan Scale 1:100
clean copy




Proposed First Floor level Plan
clean copy

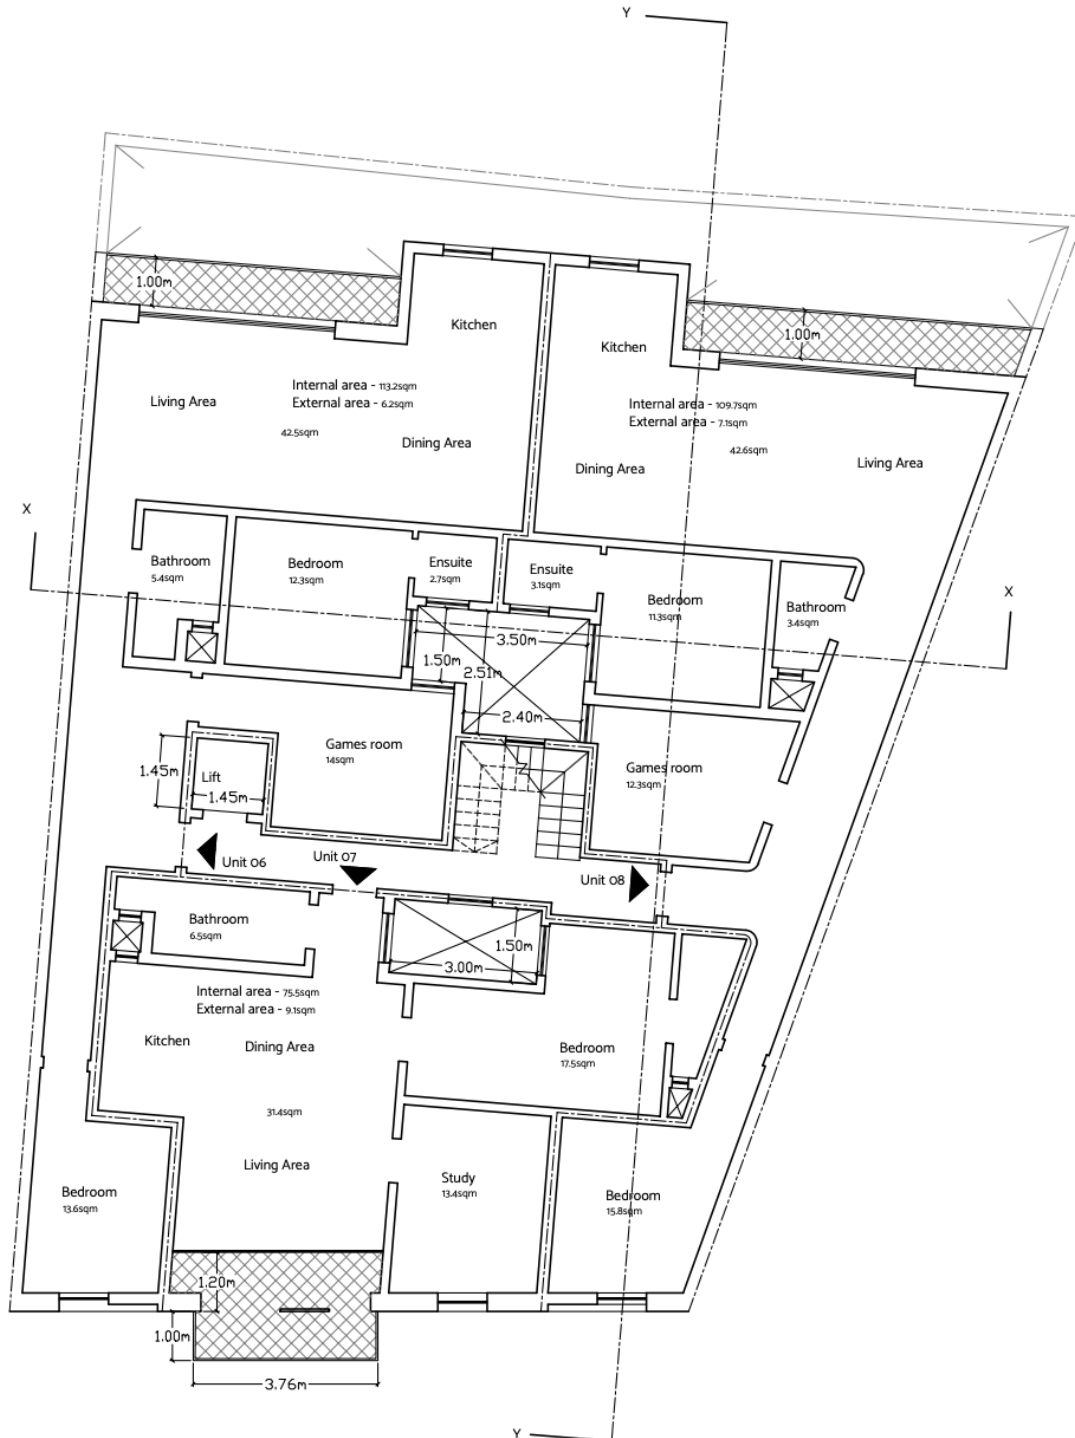

Proposed Second Floor level Plan Scale 1:100
clean copy



Proposed Second Floor level Plan
clean copy

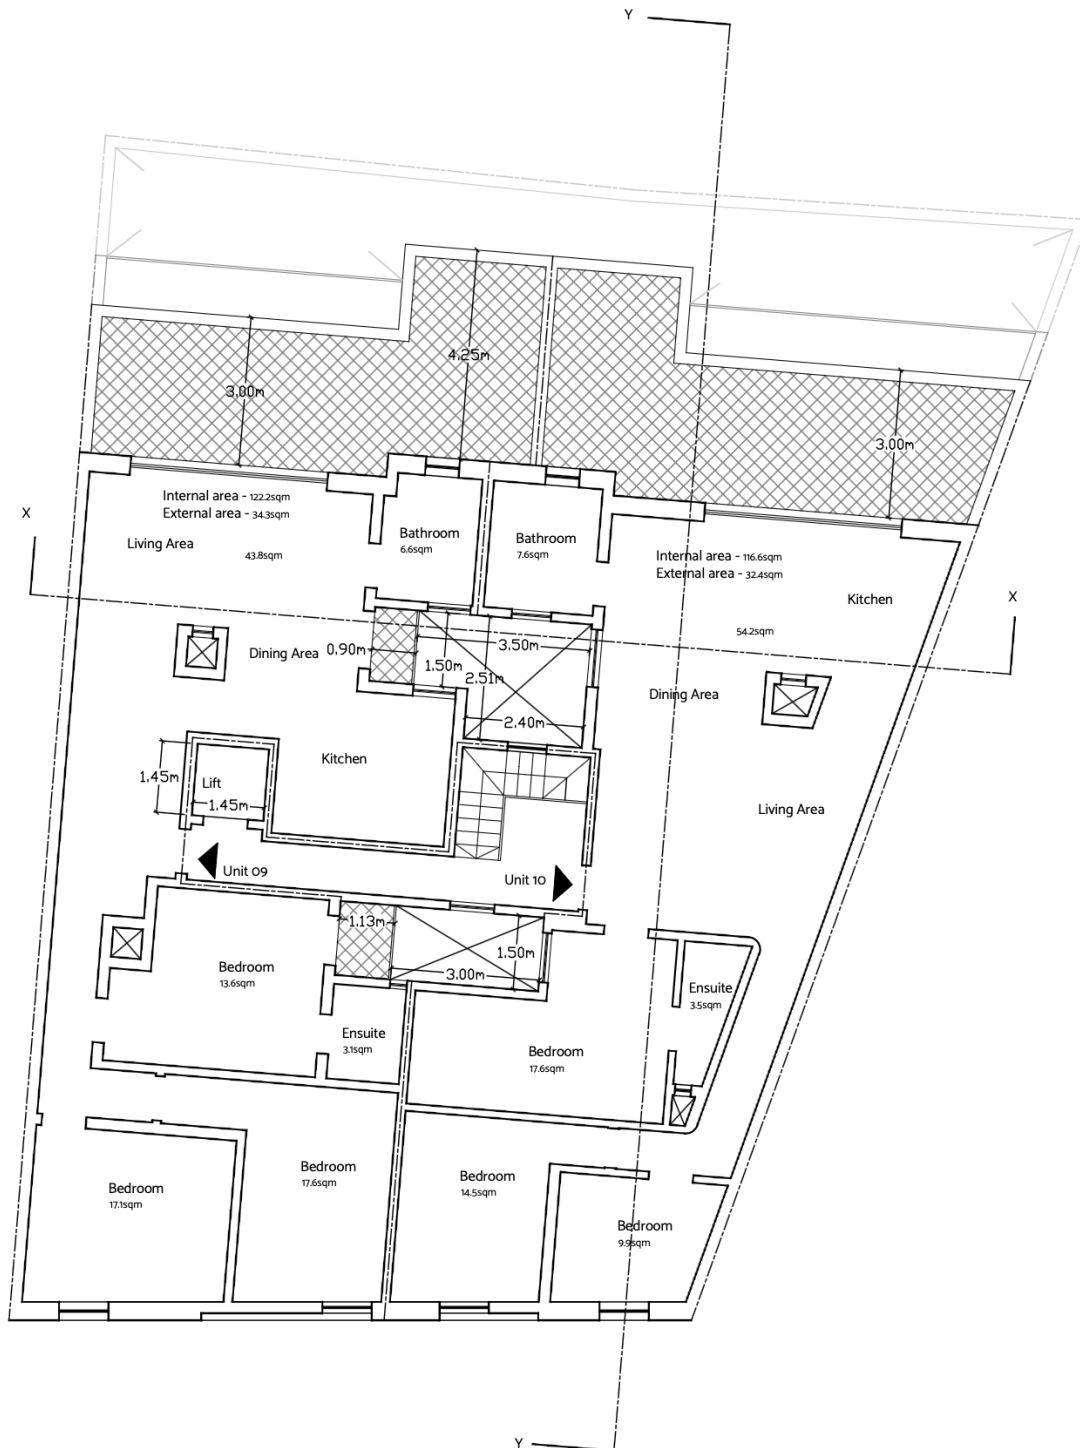

Proposed Third Floor level Plan Scale 1:100
clean copy



Proposed Third Floor level Plan
clean copy



Interior View of Penthouse



Exterior View from Penthouse



Interior Render of Penthouse





