



Section AA Thru Bldg 1:100

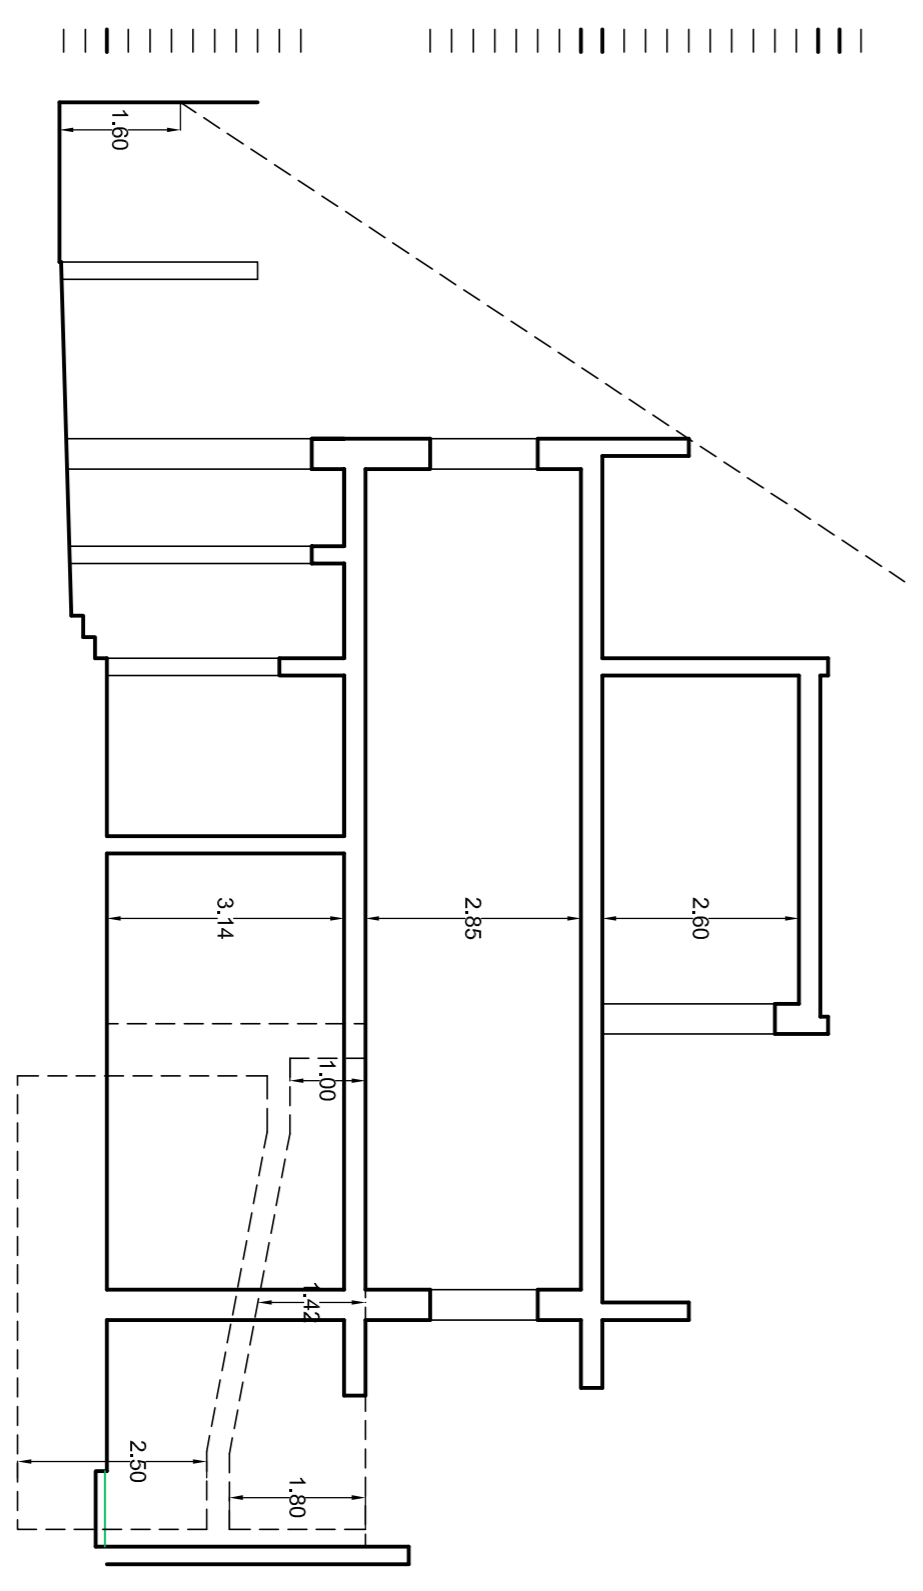

FRONT ELEVATION 1:50

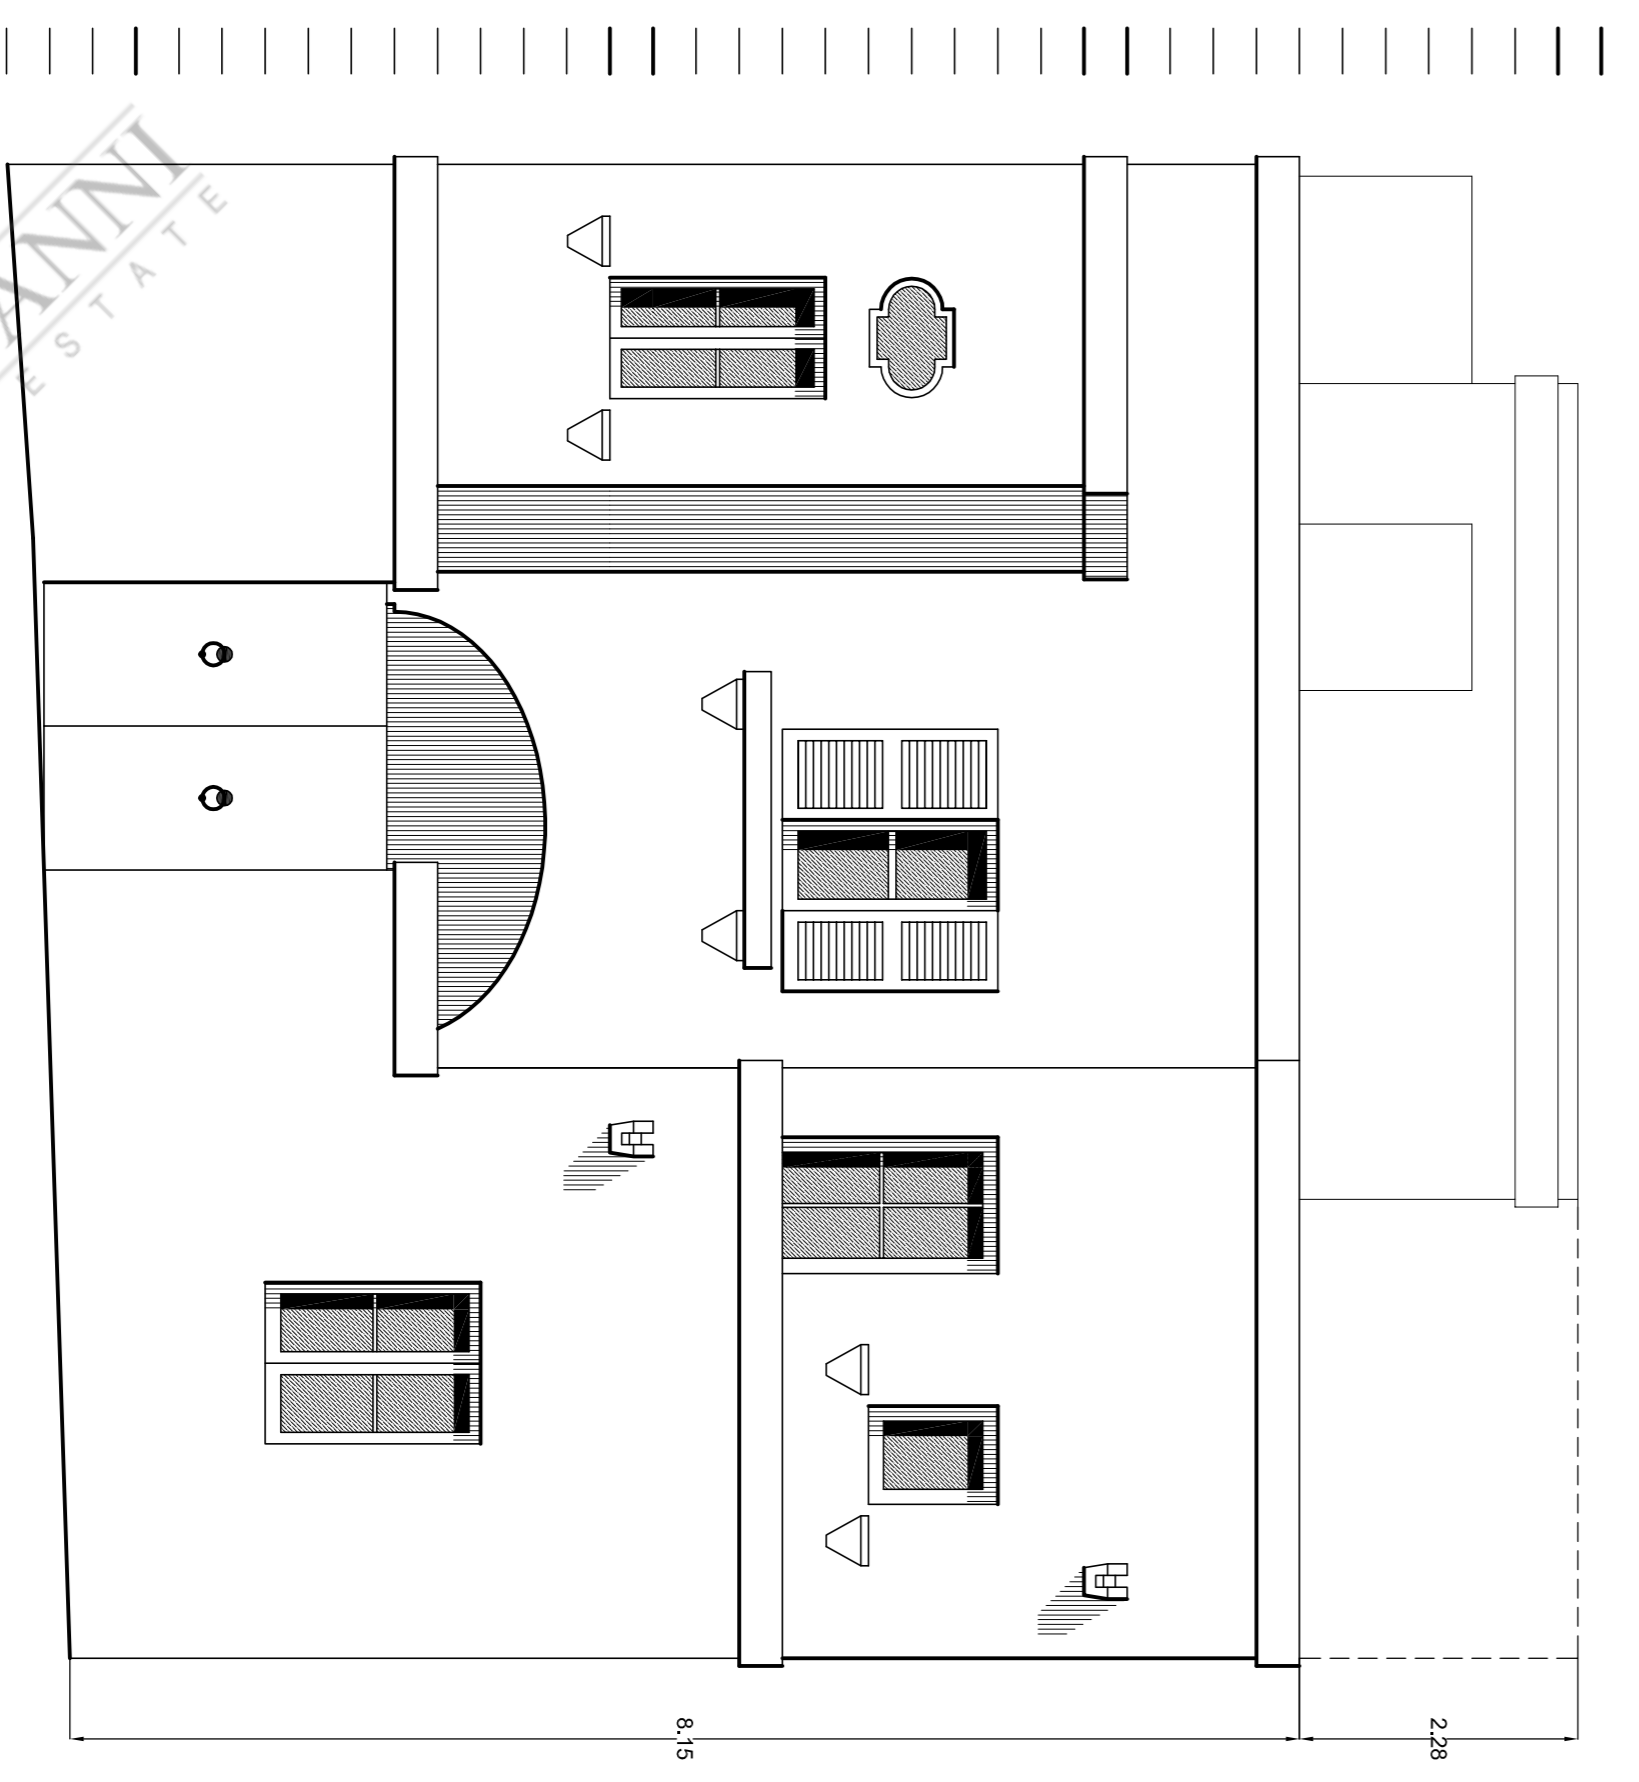

Approved front store facade  
Apertures under apertures as per CS2 to BC15