

Scale bar 1:100


House no.143
Site area 67m²
Internal floor space 210m²
Outdoor floor space 57m²

House no.144
Site area 63m²
Internal floor space 140m²
Outdoor floor space 52m²




Proposed Ground floor Level 1

Scale 1:100

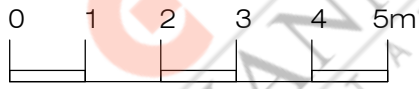


Scale bar 1:100

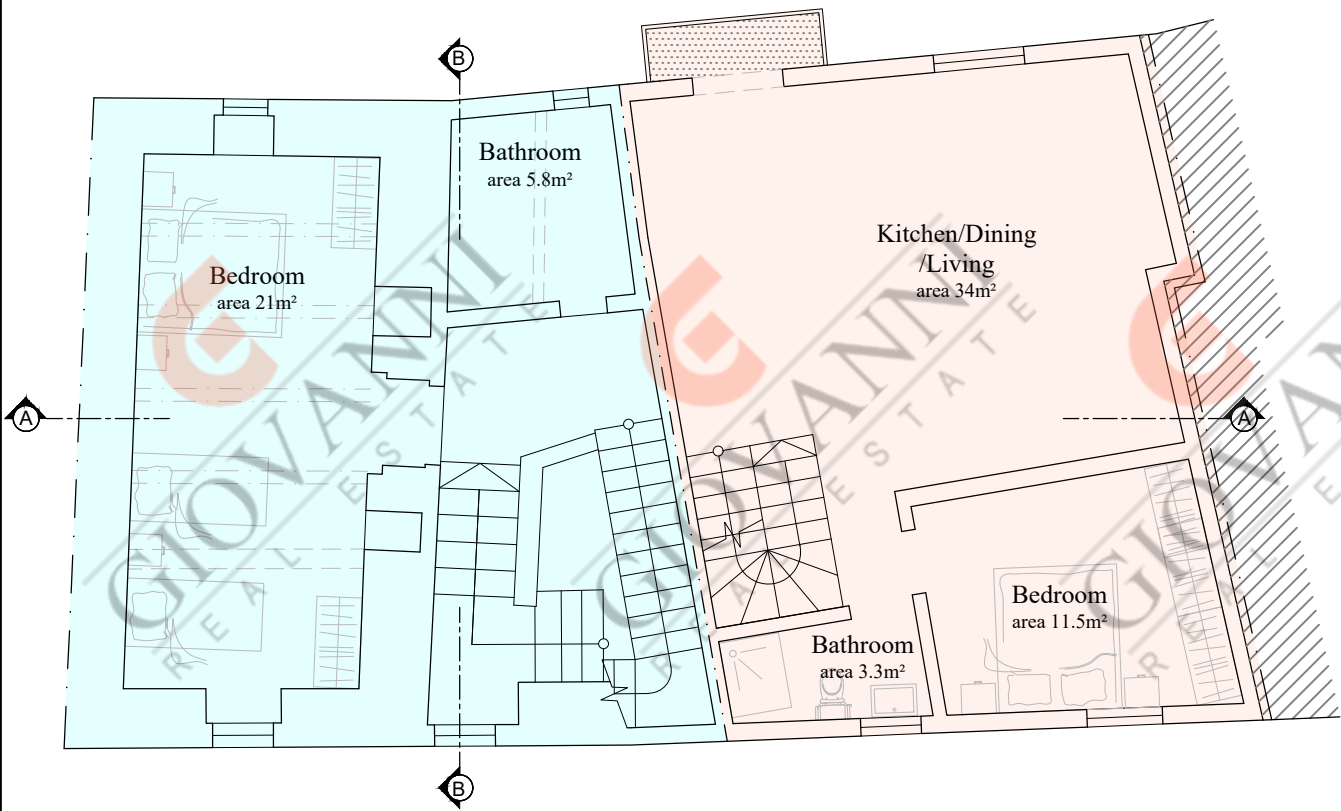


Proposed Ground floor Level 2

Scale 1:100

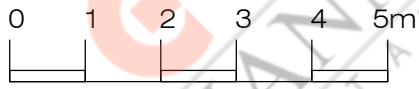


Scale bar 1:100

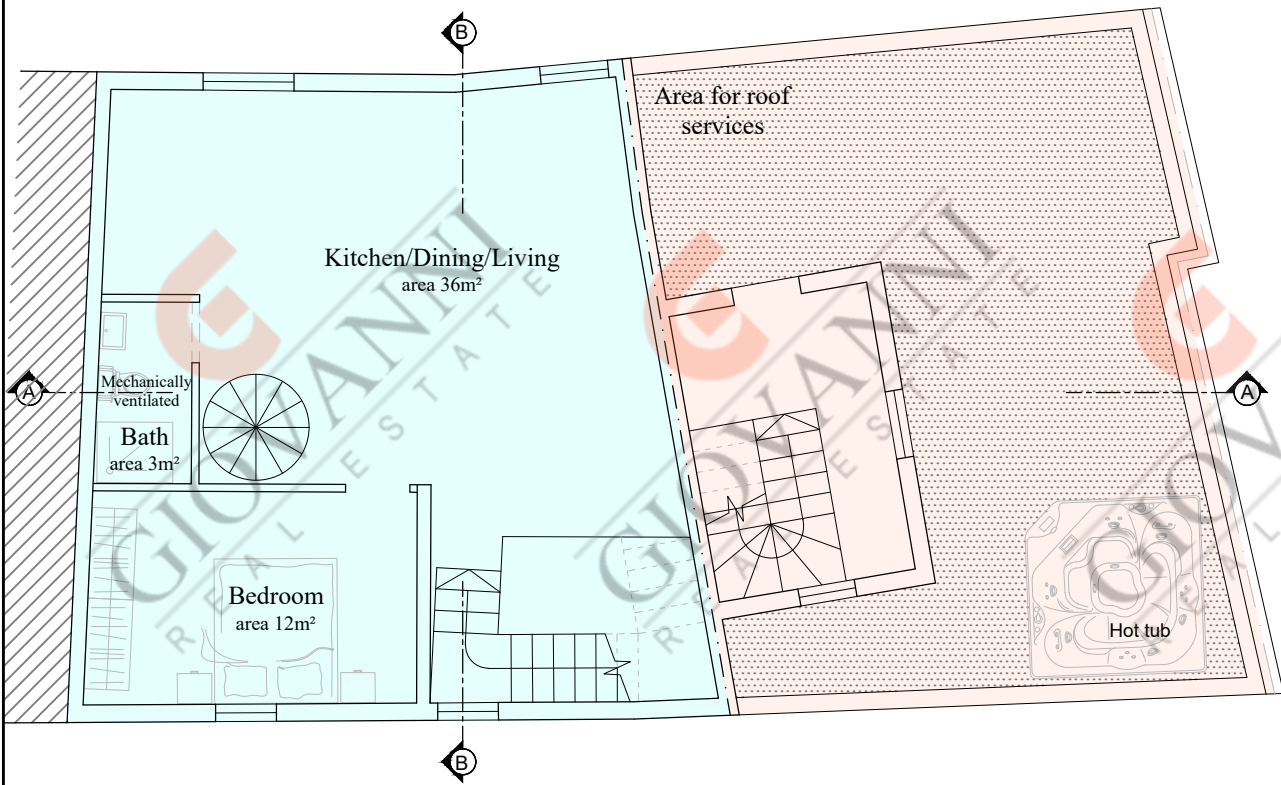


Proposed First floor Level

Scale 1:100

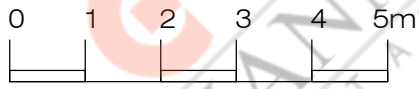


Scale bar 1:100

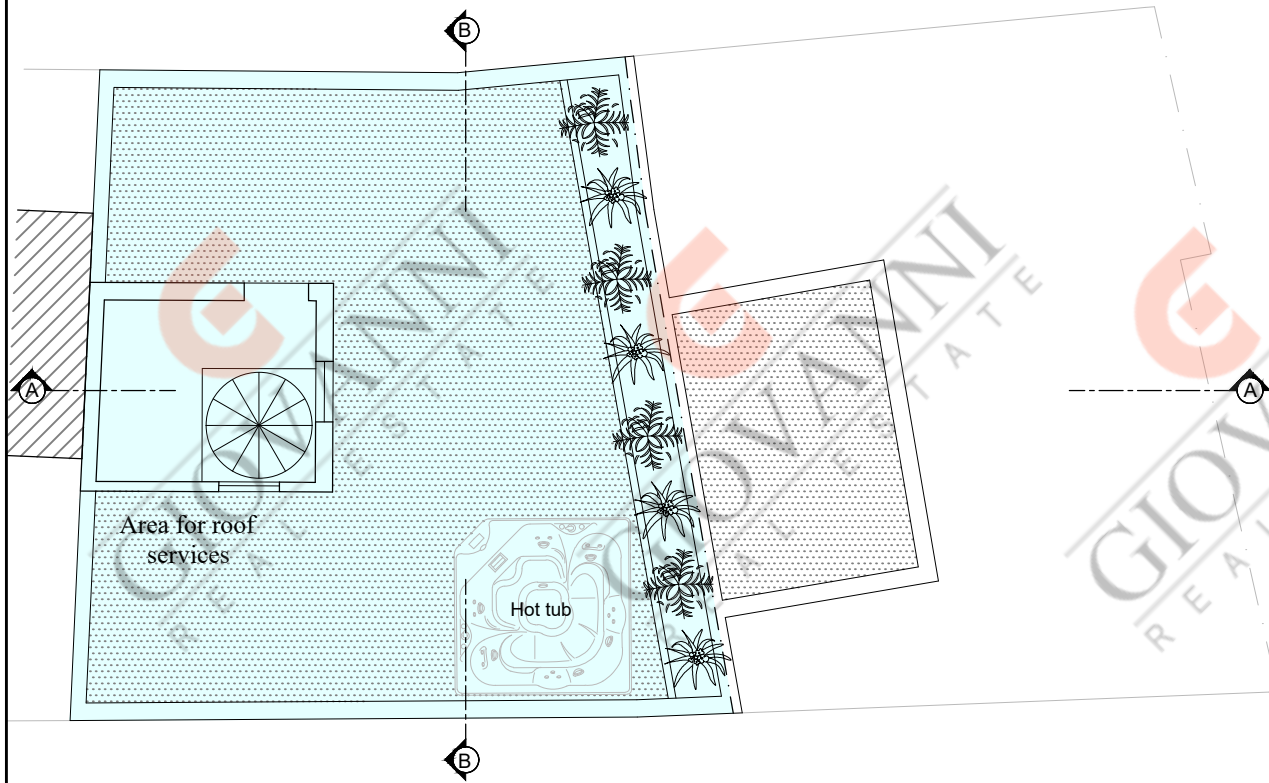

Proposed Roof plan

Scale 1:100

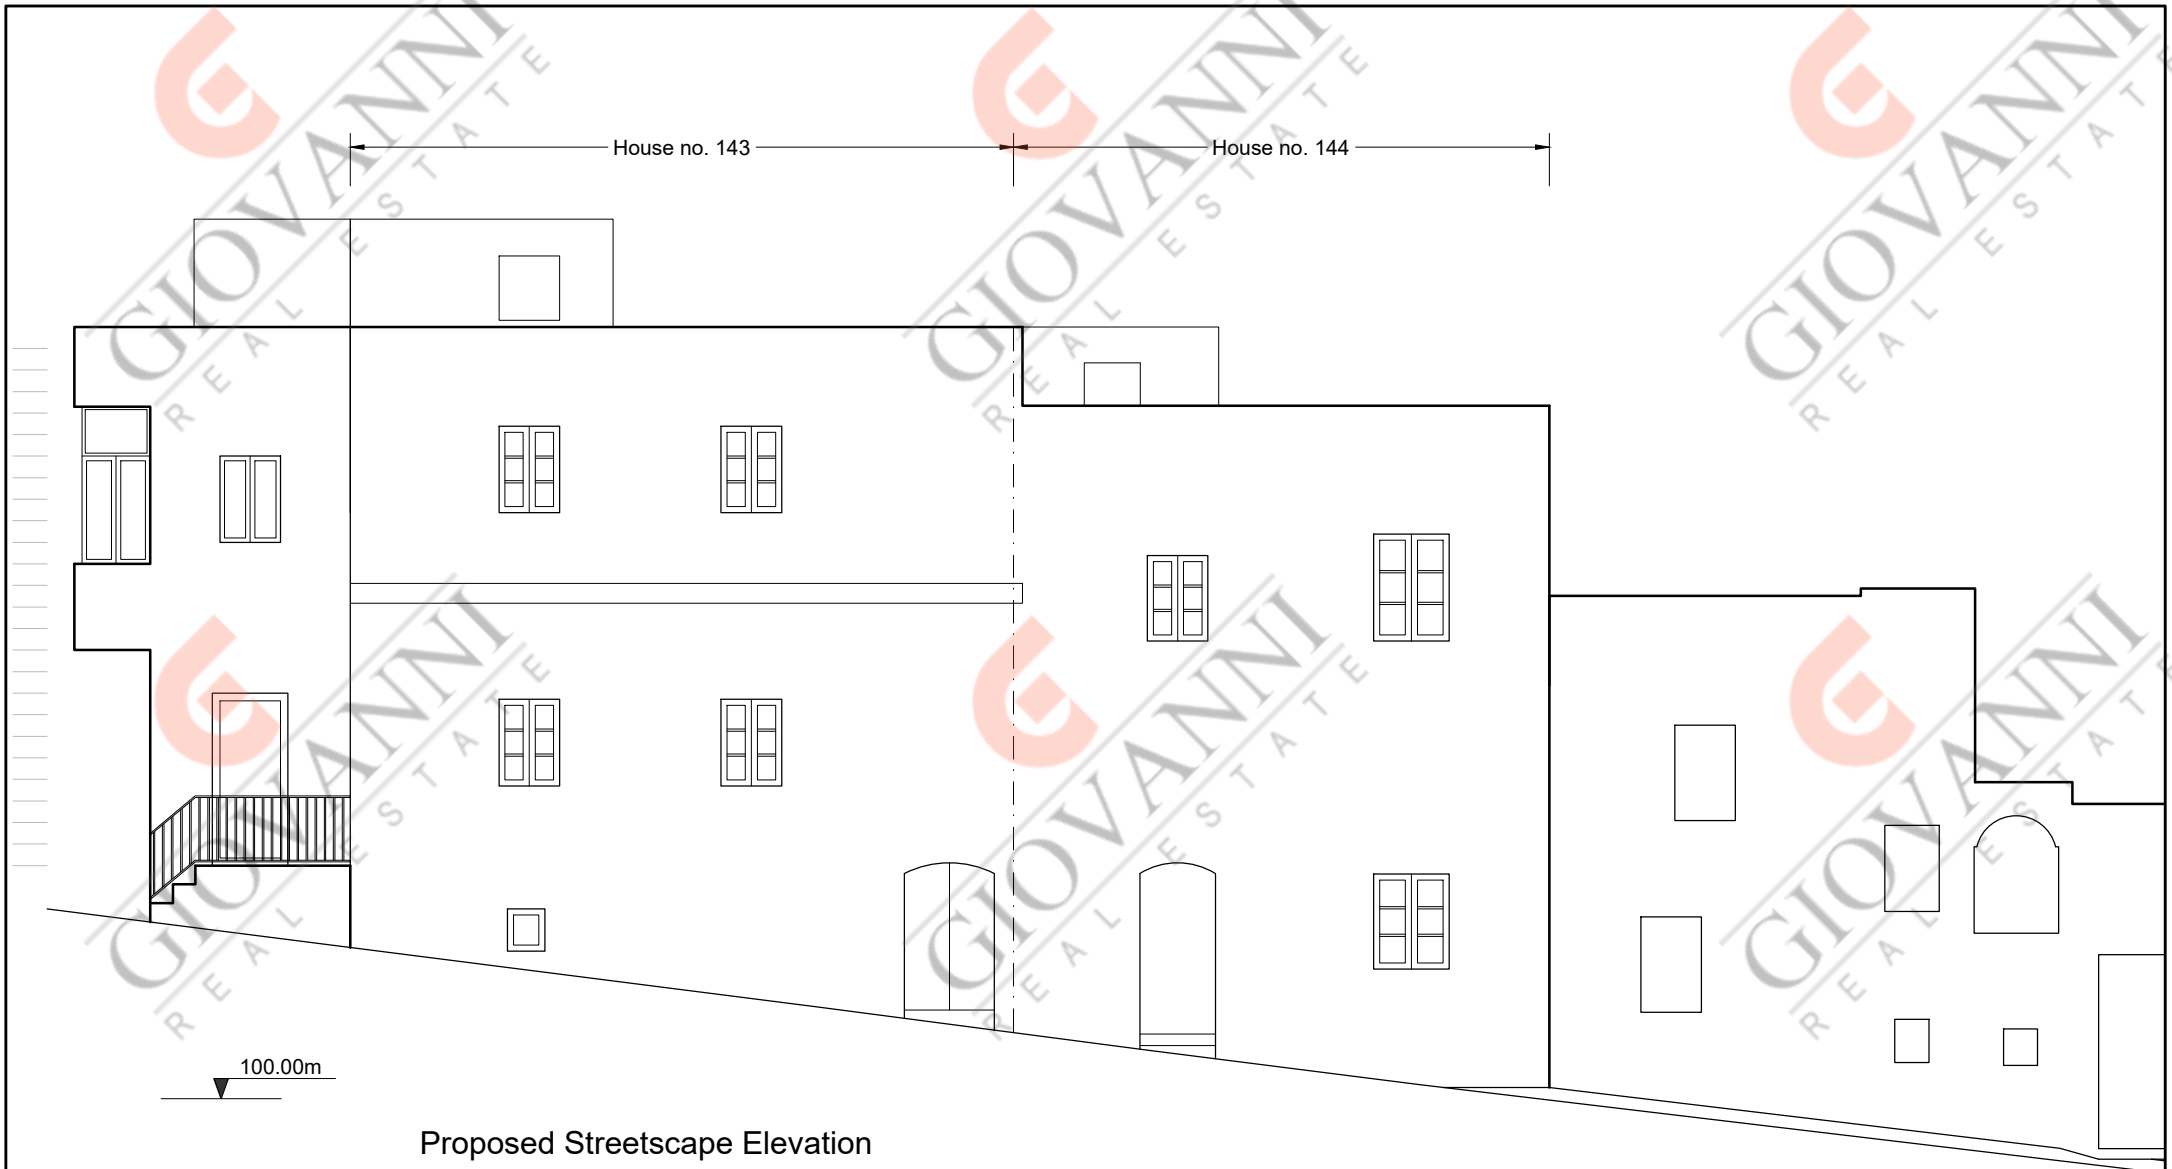


House no. 143

House no. 144


100.00m

Proposed Streetscape Elevation

Scale 1:100

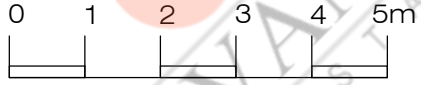


Scale bar 1:100

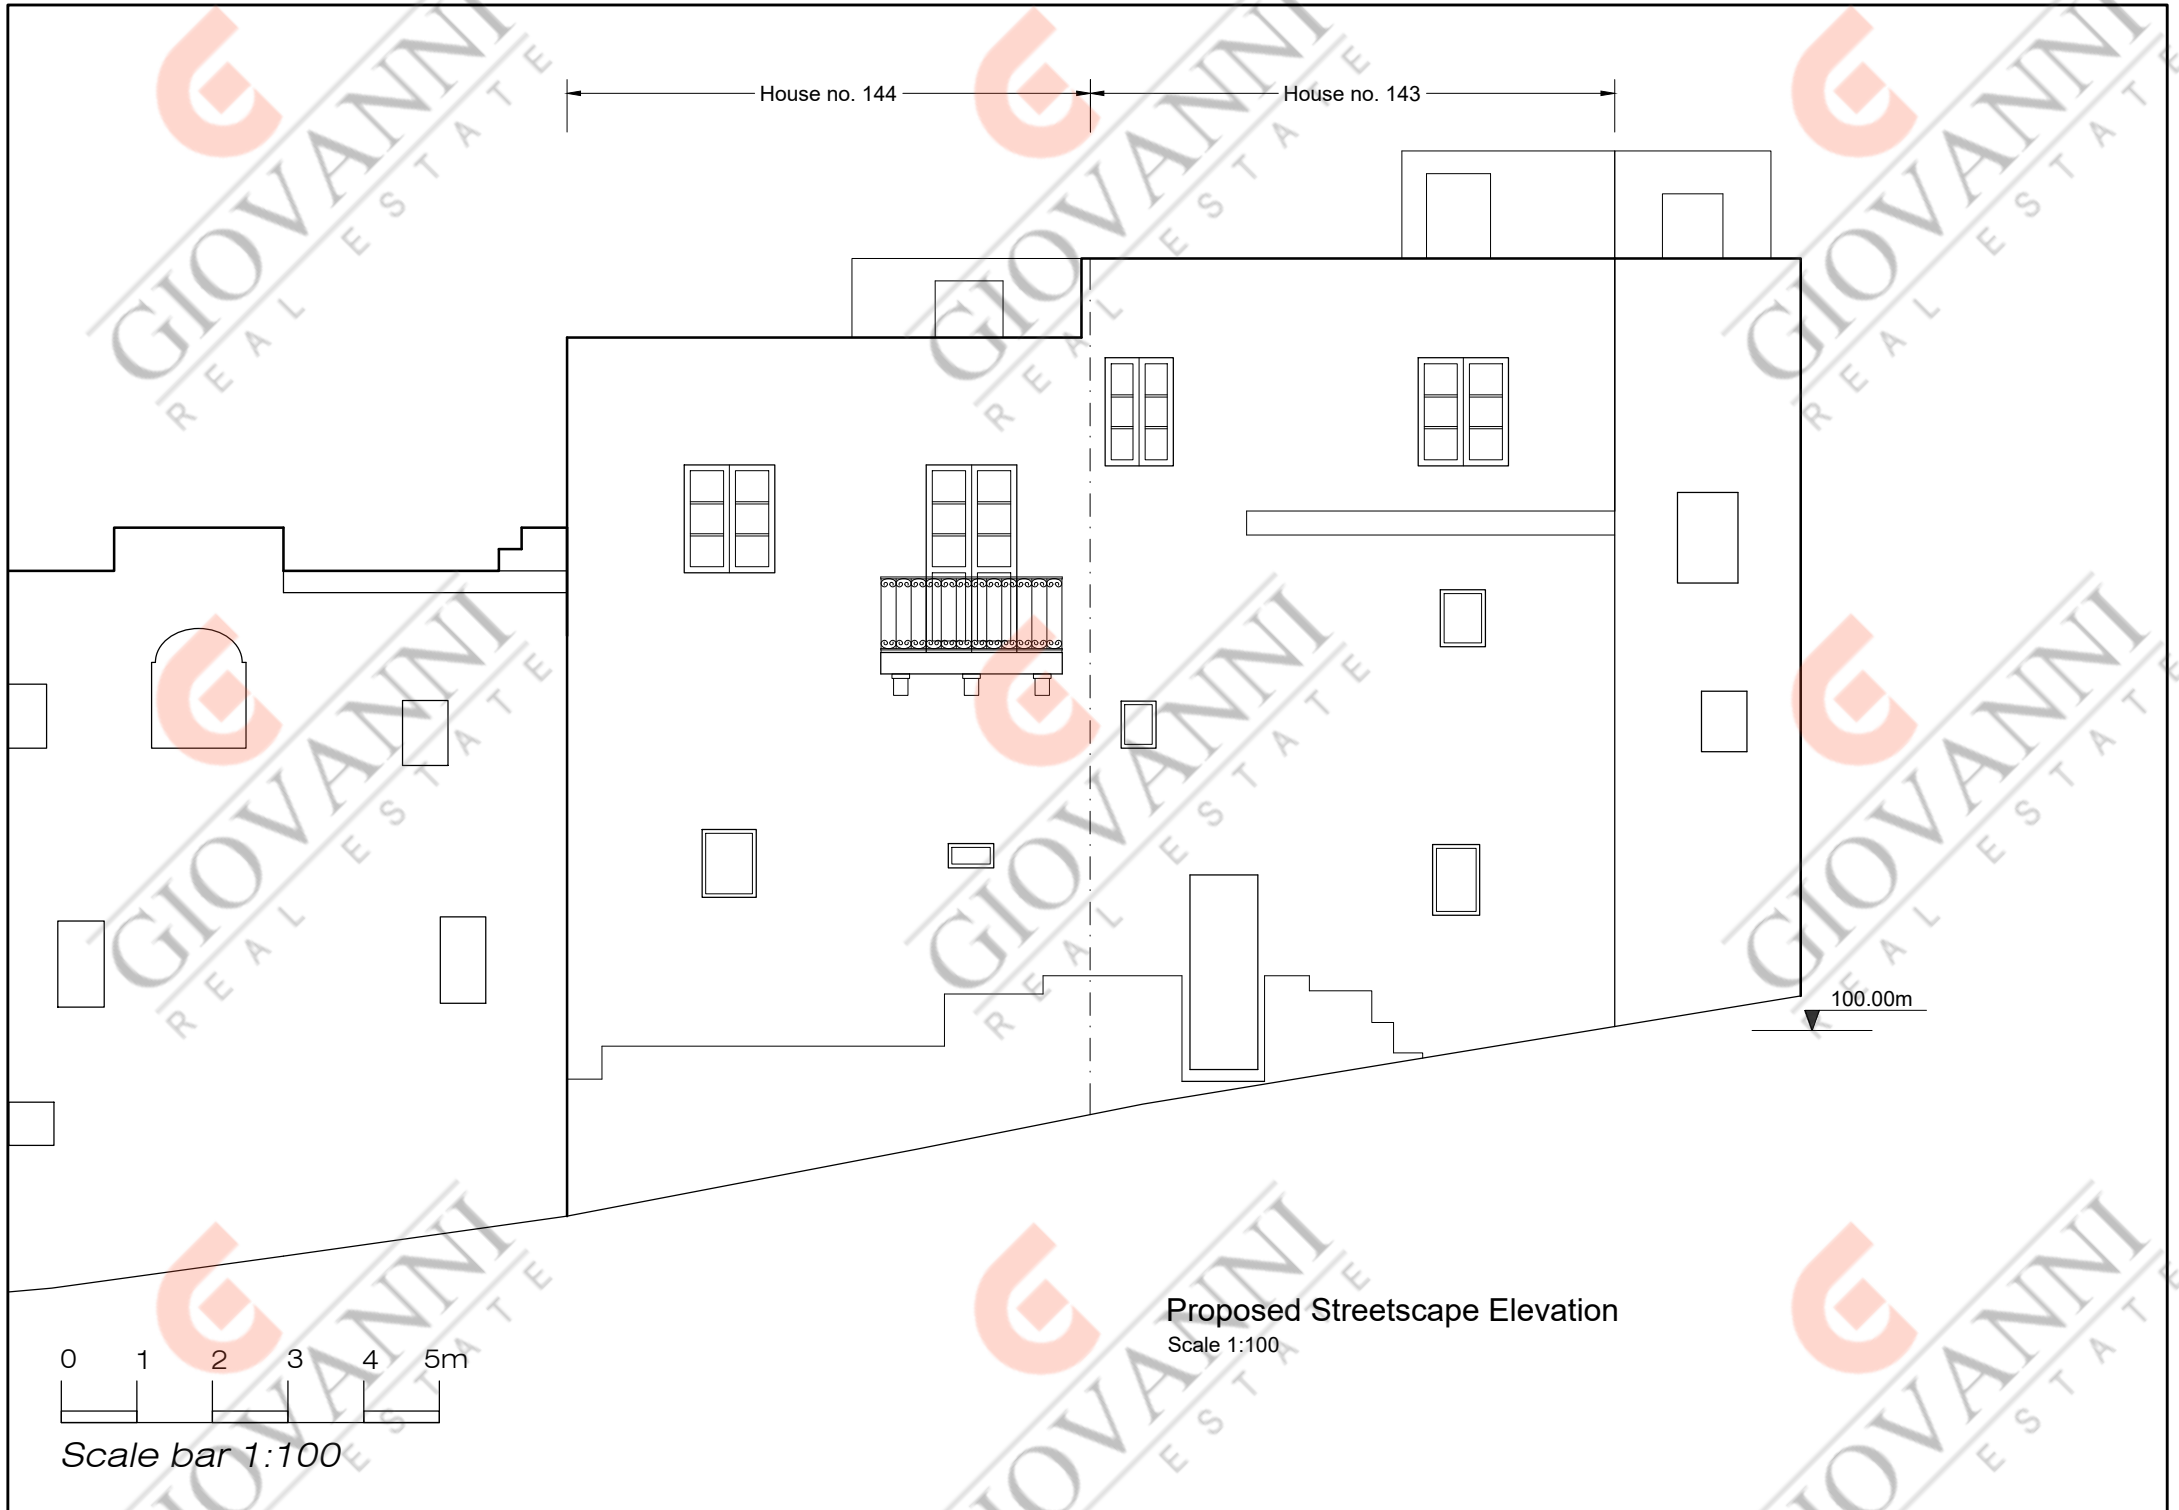

House no. 144

House no. 143

100.00m

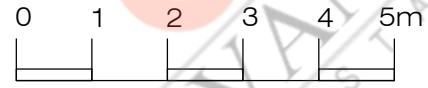

Scale bar 1:100

Proposed Streetscape Elevation
Scale 1:100