


**Proposed** Basement Floor Level  
 Scale 1:100

Internal area - 80.4sqm  
 External area - 0sqm




**Proposed** Ground Floor Level  
 Scale 1:100

Residence ID	No of Beds	Internal Flr Area	External Area	Gross Flr Area
APT - 03	1+Study	80.75m <sup>2</sup>	2.00m <sup>2</sup>	82.75m <sup>2</sup>

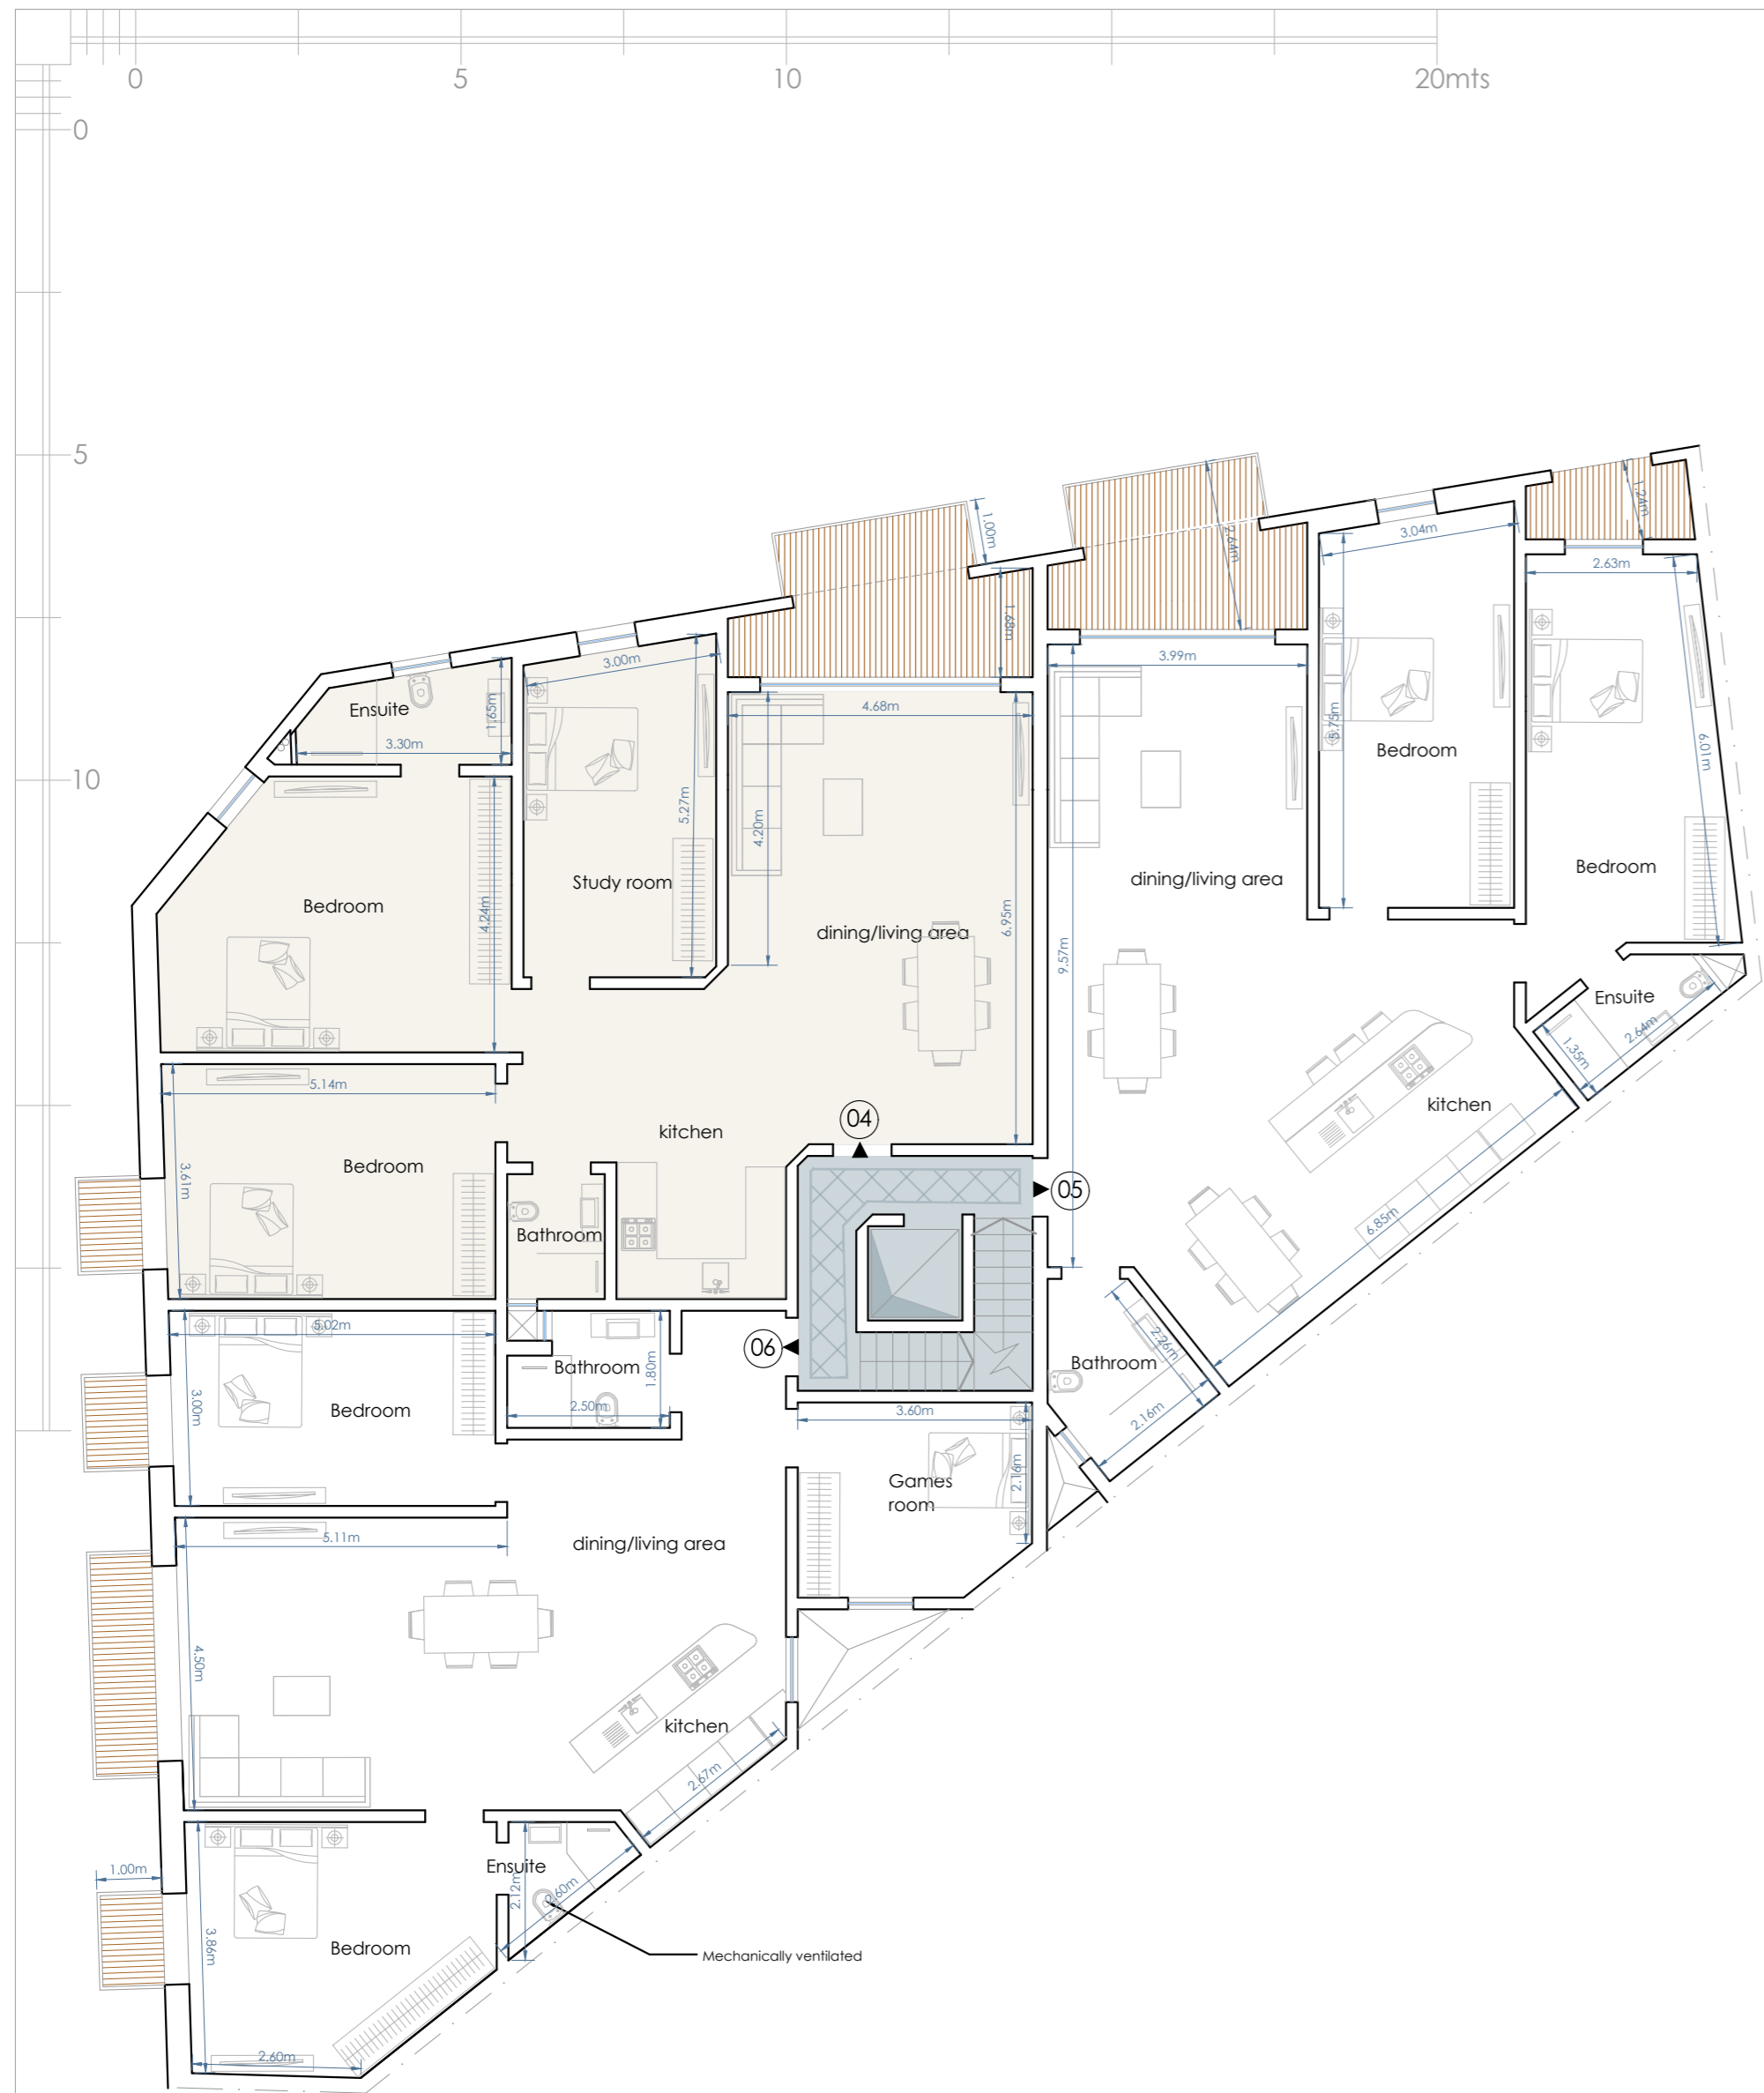

**Proposed First Floor Level**  
Scale 1:100

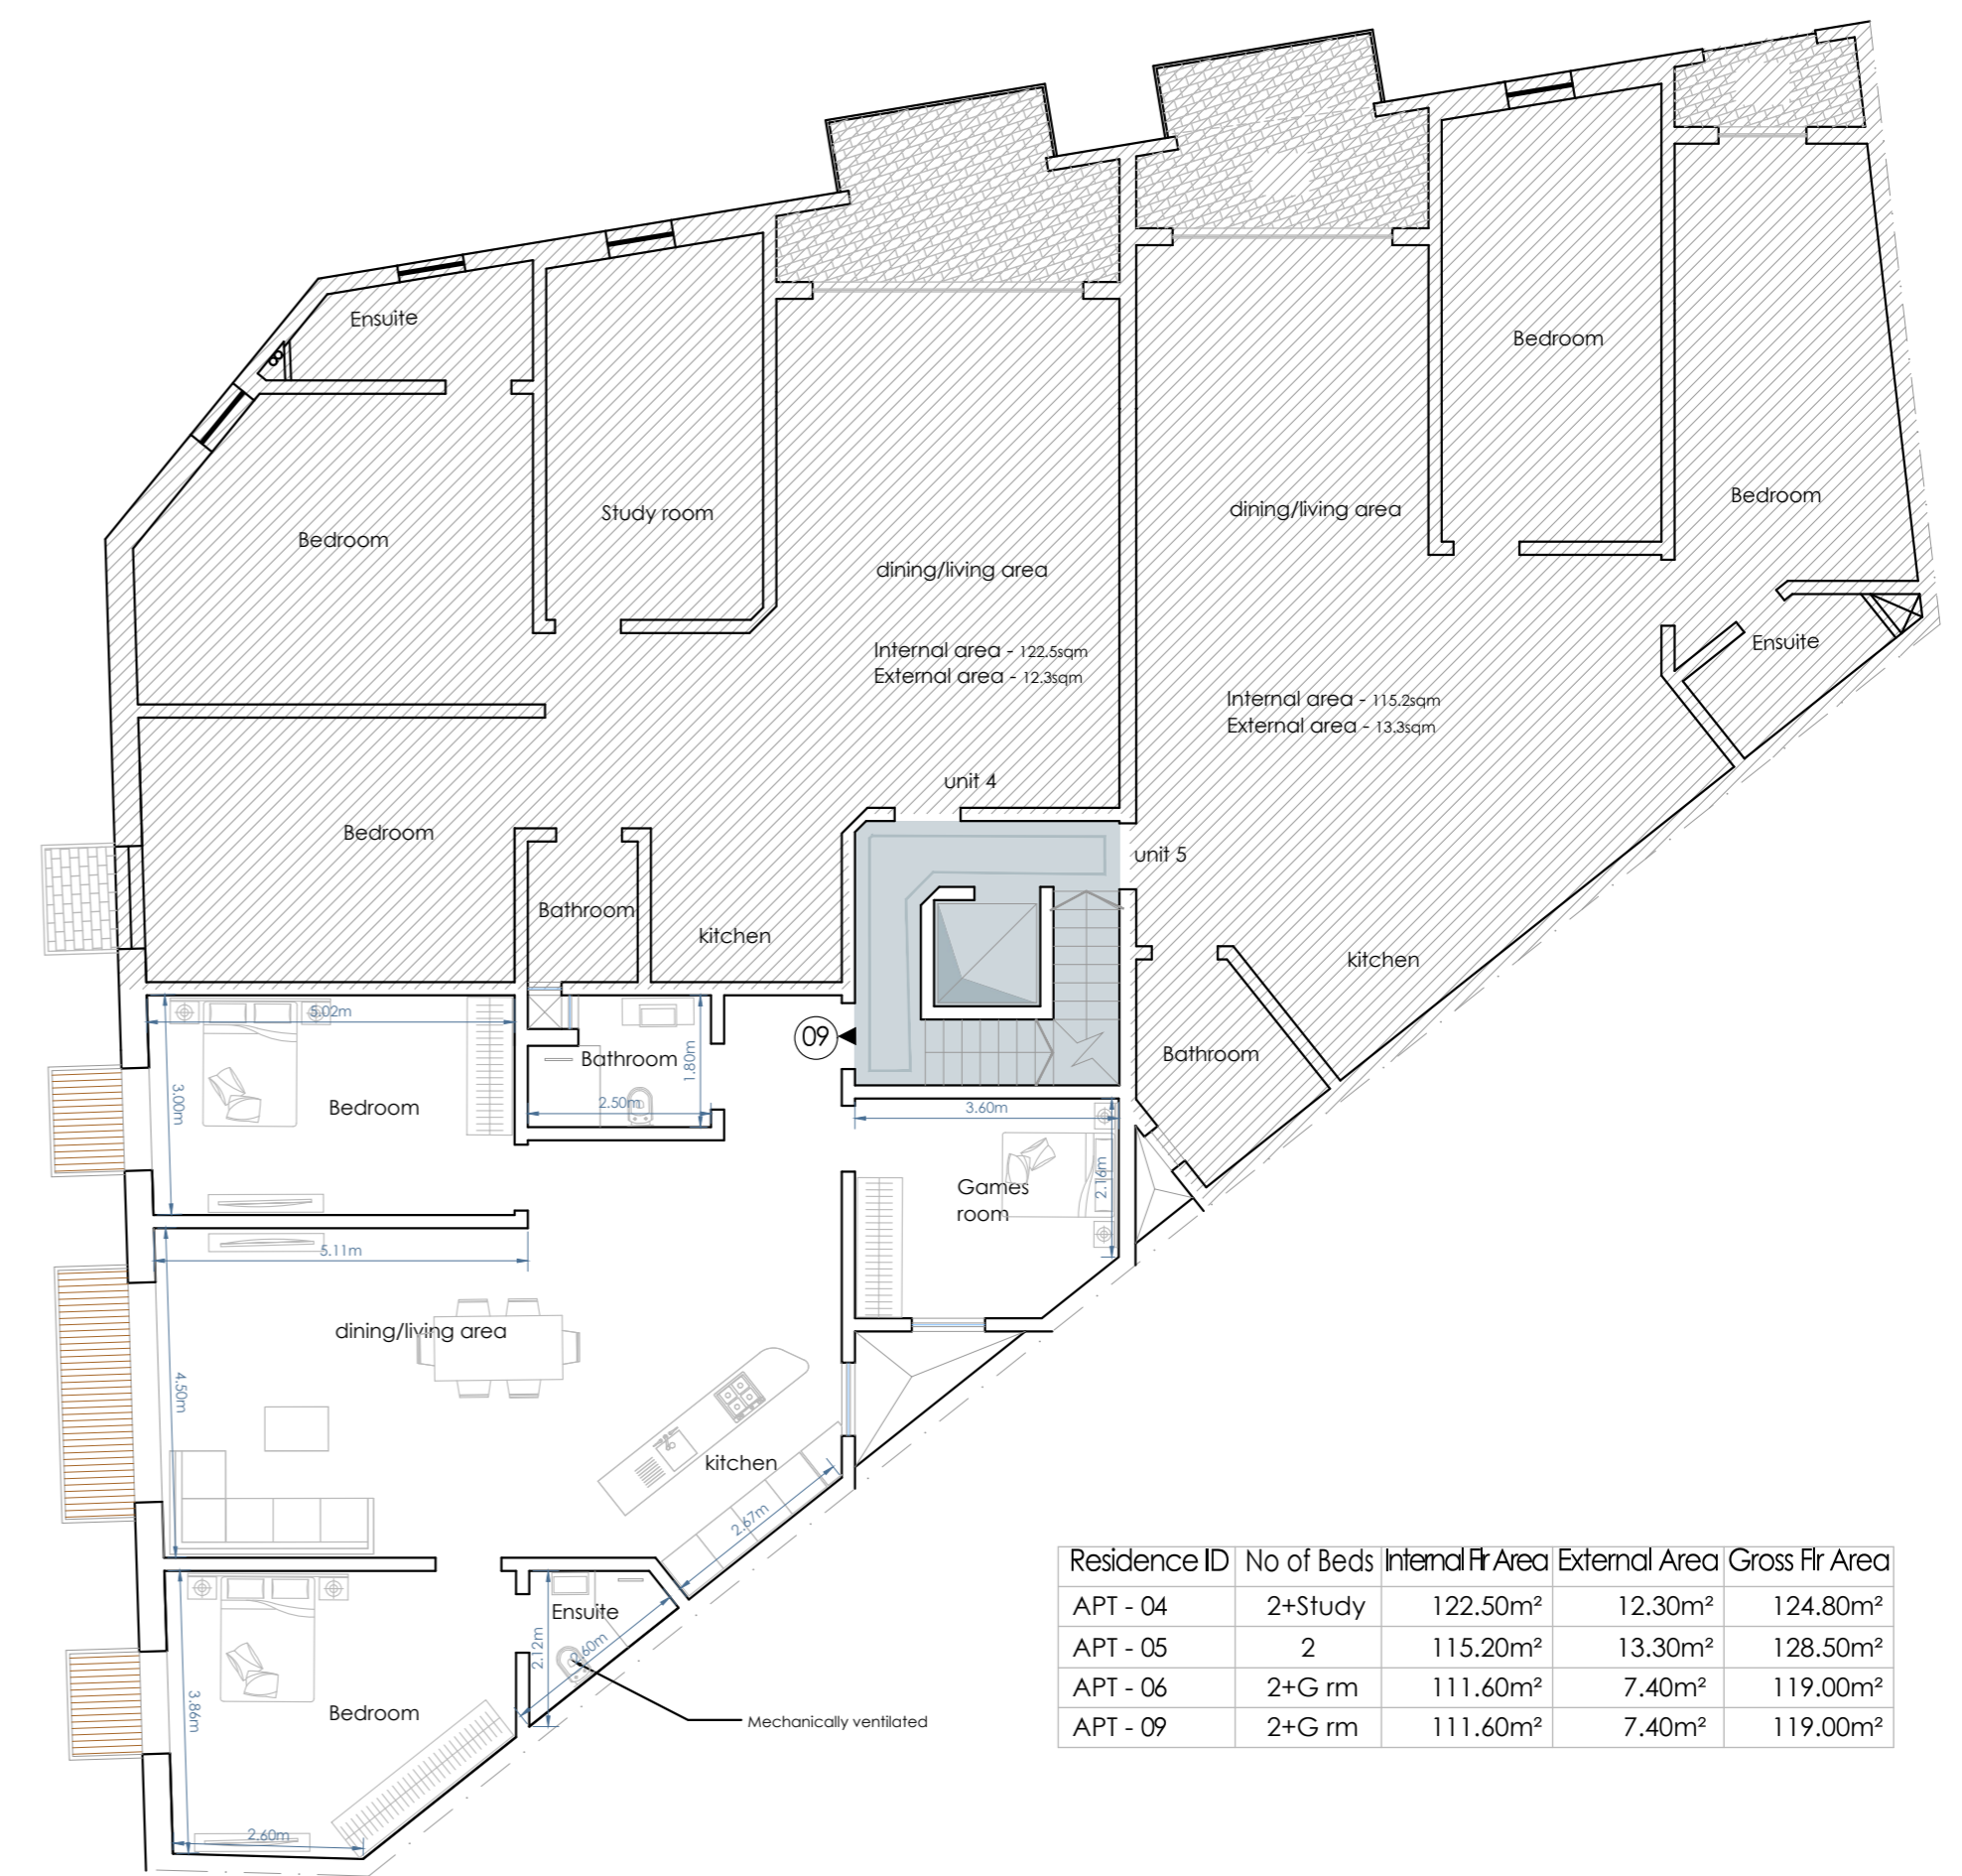


**Proposed Second Floor Level**  
Scale 1:100

Residence ID	No of Beds	Internal Flr Area	External Area	Gross Flr Area
APT - 04	2+Study	122.50m <sup>2</sup>	12.30m <sup>2</sup>	124.80m <sup>2</sup>
APT - 05	2	115.20m <sup>2</sup>	13.30m <sup>2</sup>	128.50m <sup>2</sup>
APT - 06	2+G rm	111.60m <sup>2</sup>	7.40m <sup>2</sup>	119.00m <sup>2</sup>
APT - 09	2+G rm	111.60m <sup>2</sup>	7.40m <sup>2</sup>	119.00m <sup>2</sup>




**Proposed Setback Floor Level**

Scale 1:100

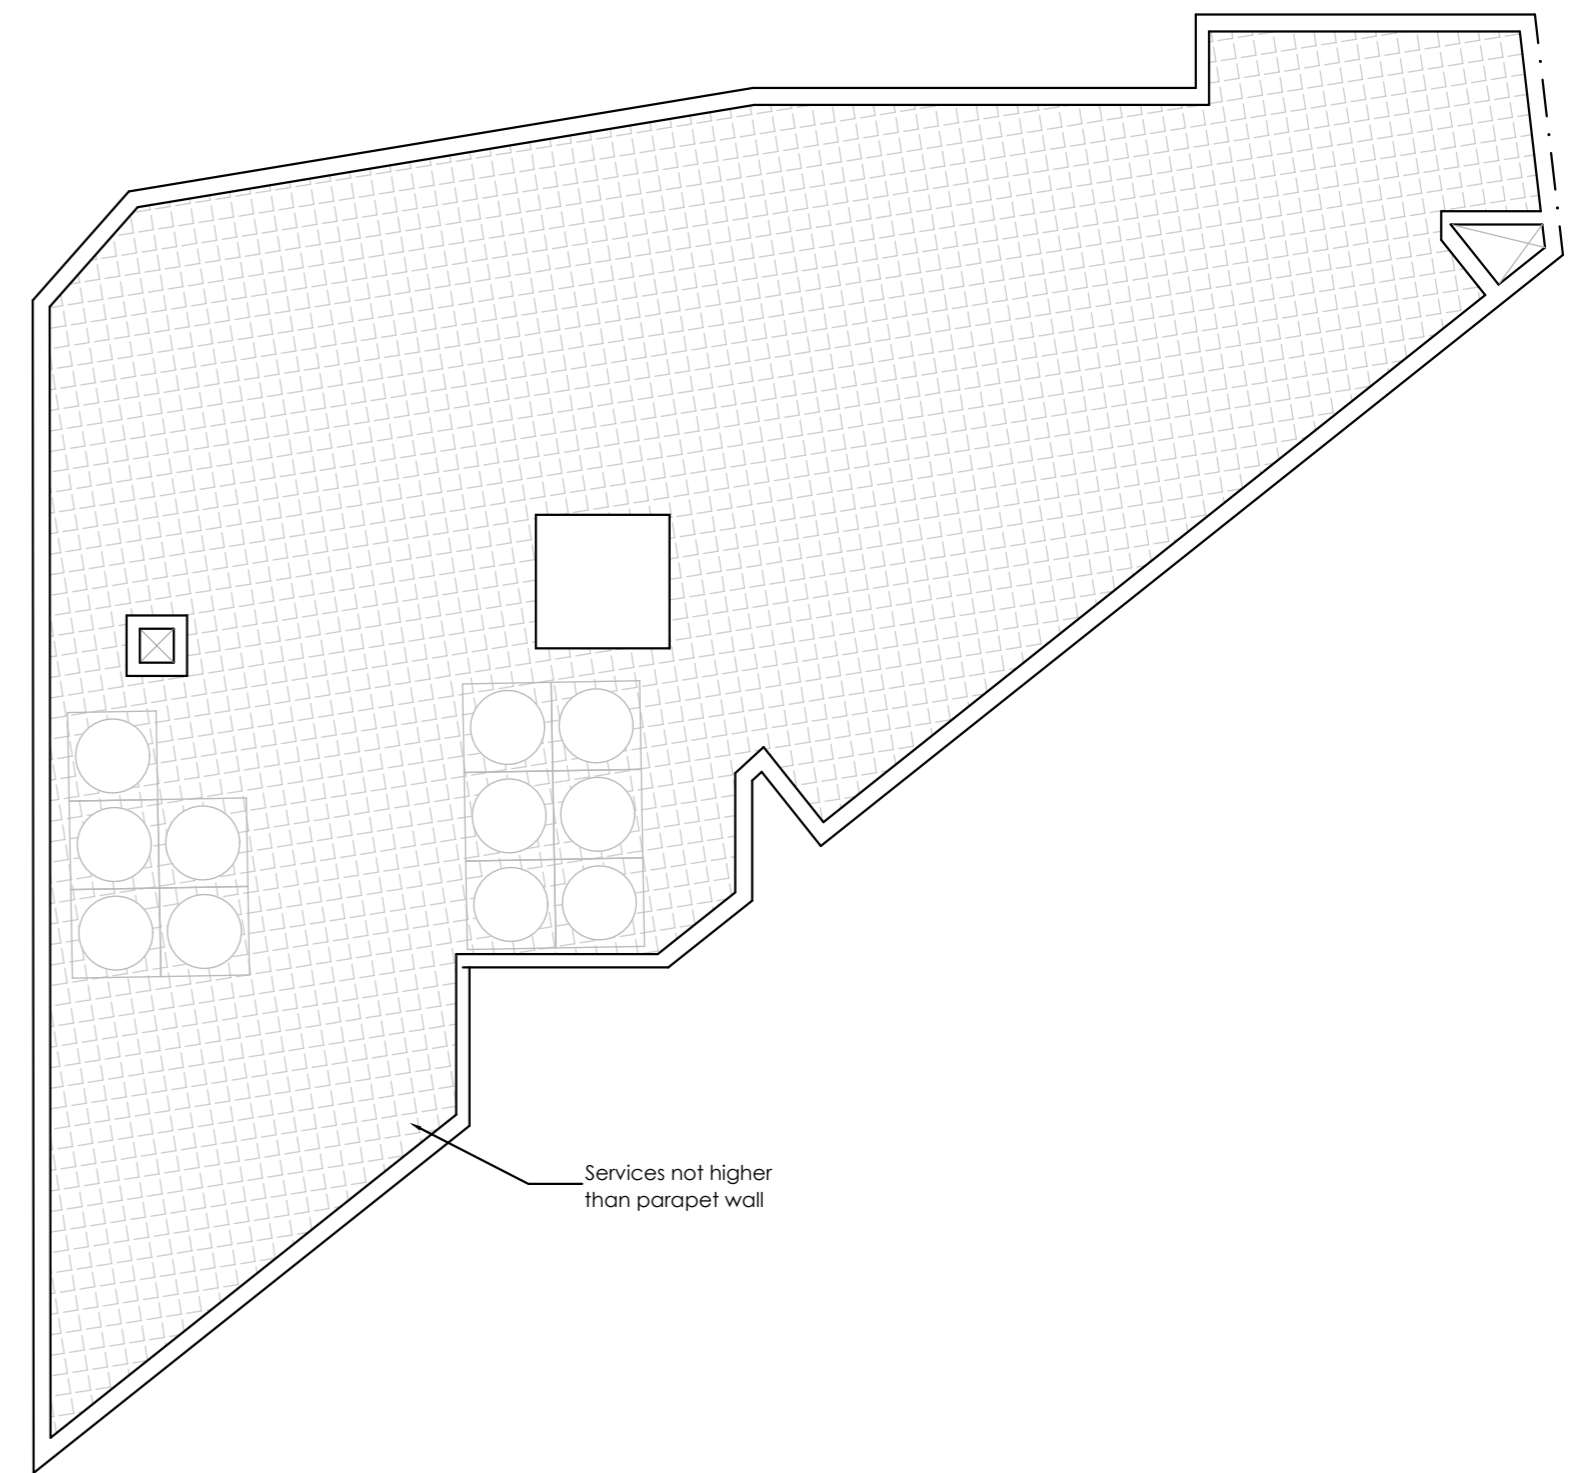


**Proposed Roof Floor Level**


Scale 1:100

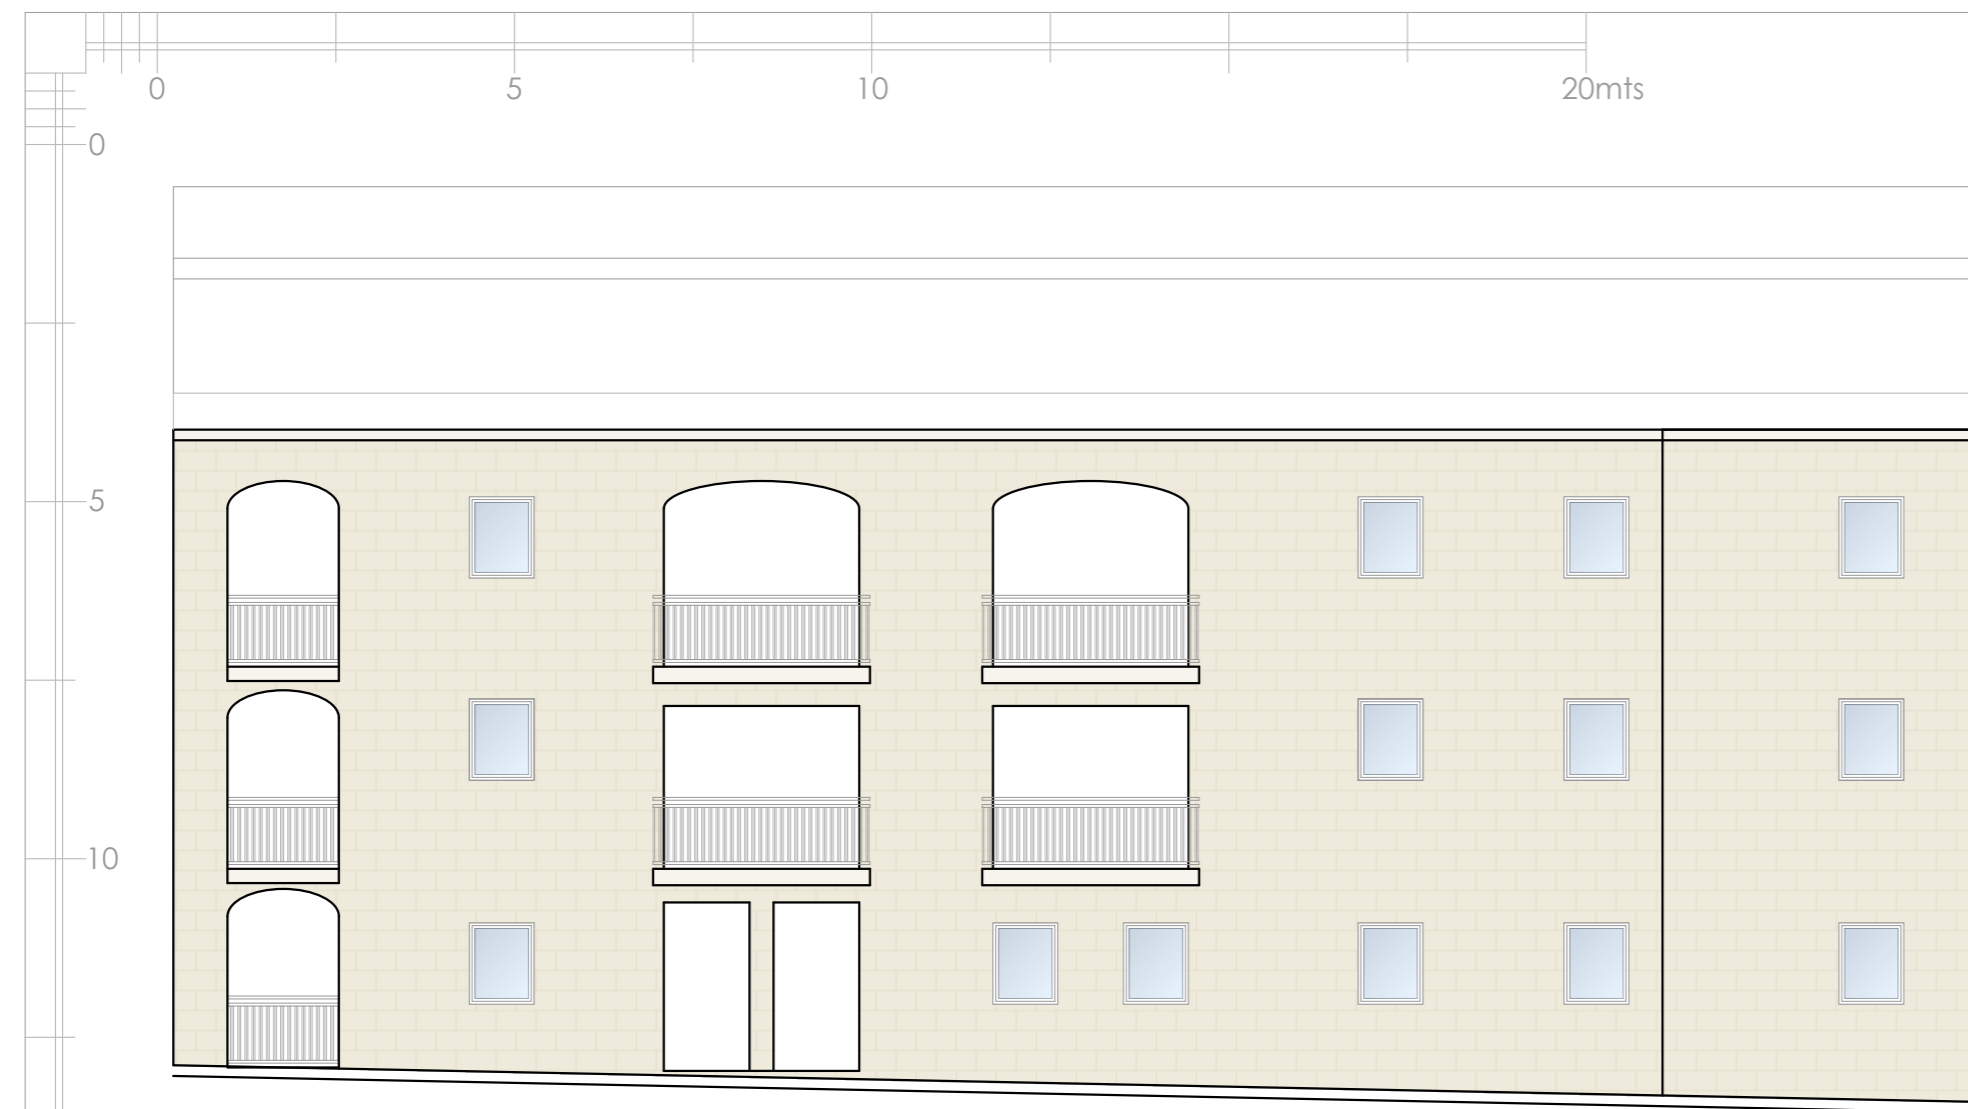

**Proposed Elevation A**  
Scale 1:100

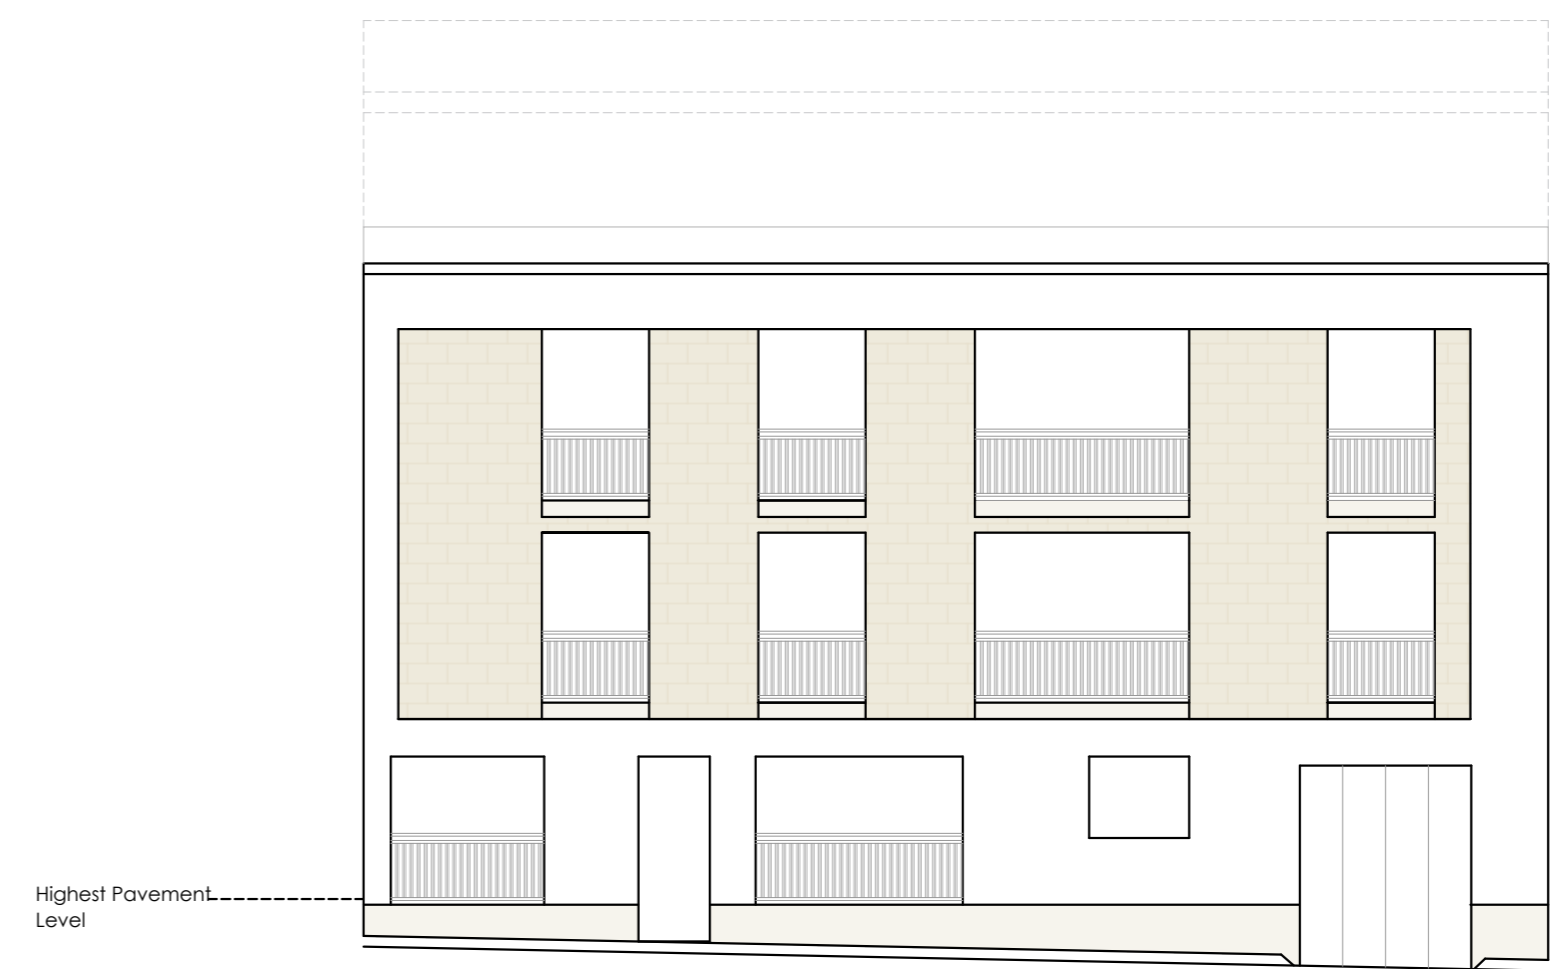

**Proposed Elevation B**  
Scale 1:100

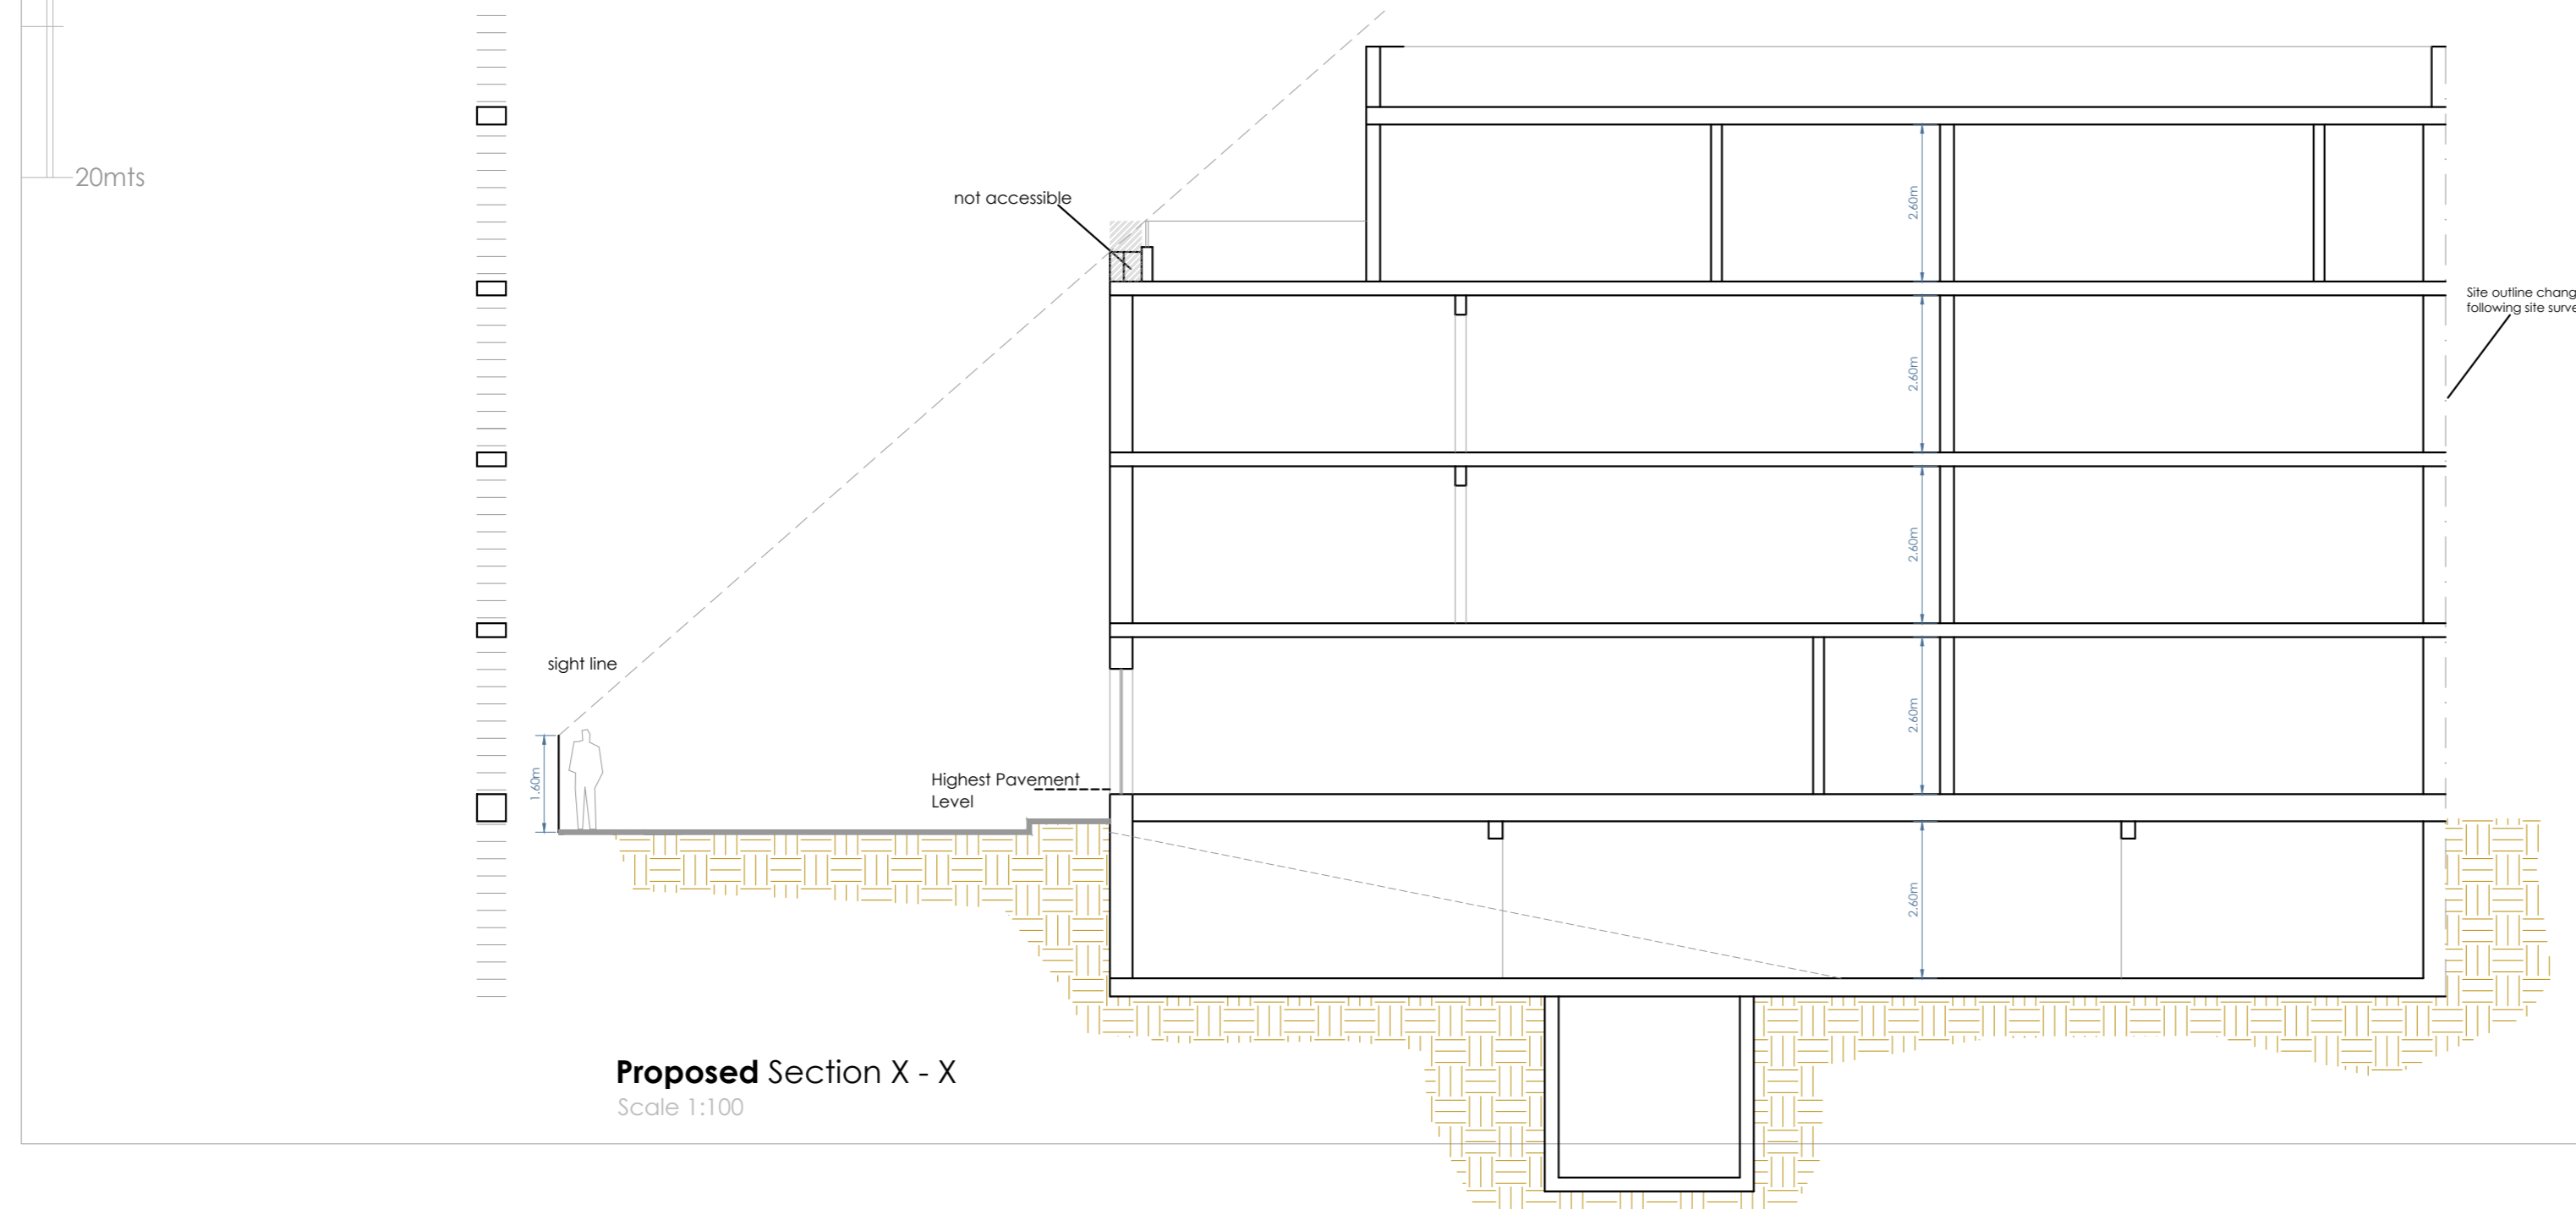

**Proposed Section X - X**  
Scale 1:100