




Proposed Level 0  
Scale 1:100

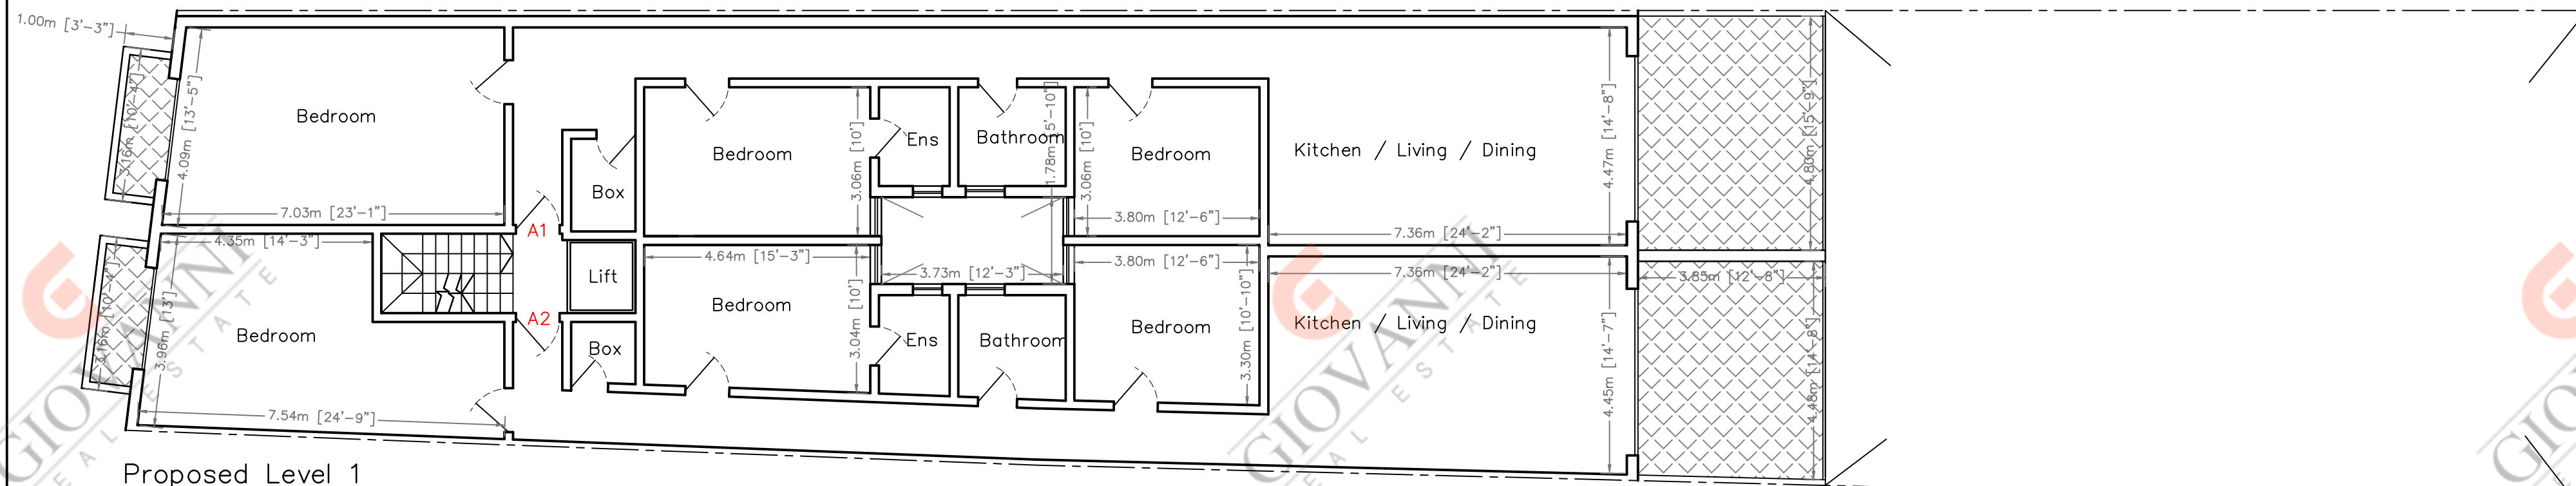


Proposed Level 1  
Scale 1:100

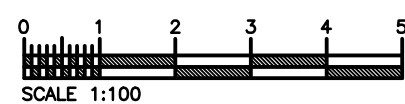


job no: 2285	code: A001	drg no: A001
date: SEPT 22	scale: AS SHOWN	rev suffix: A
architect: PERMIT PLANS		

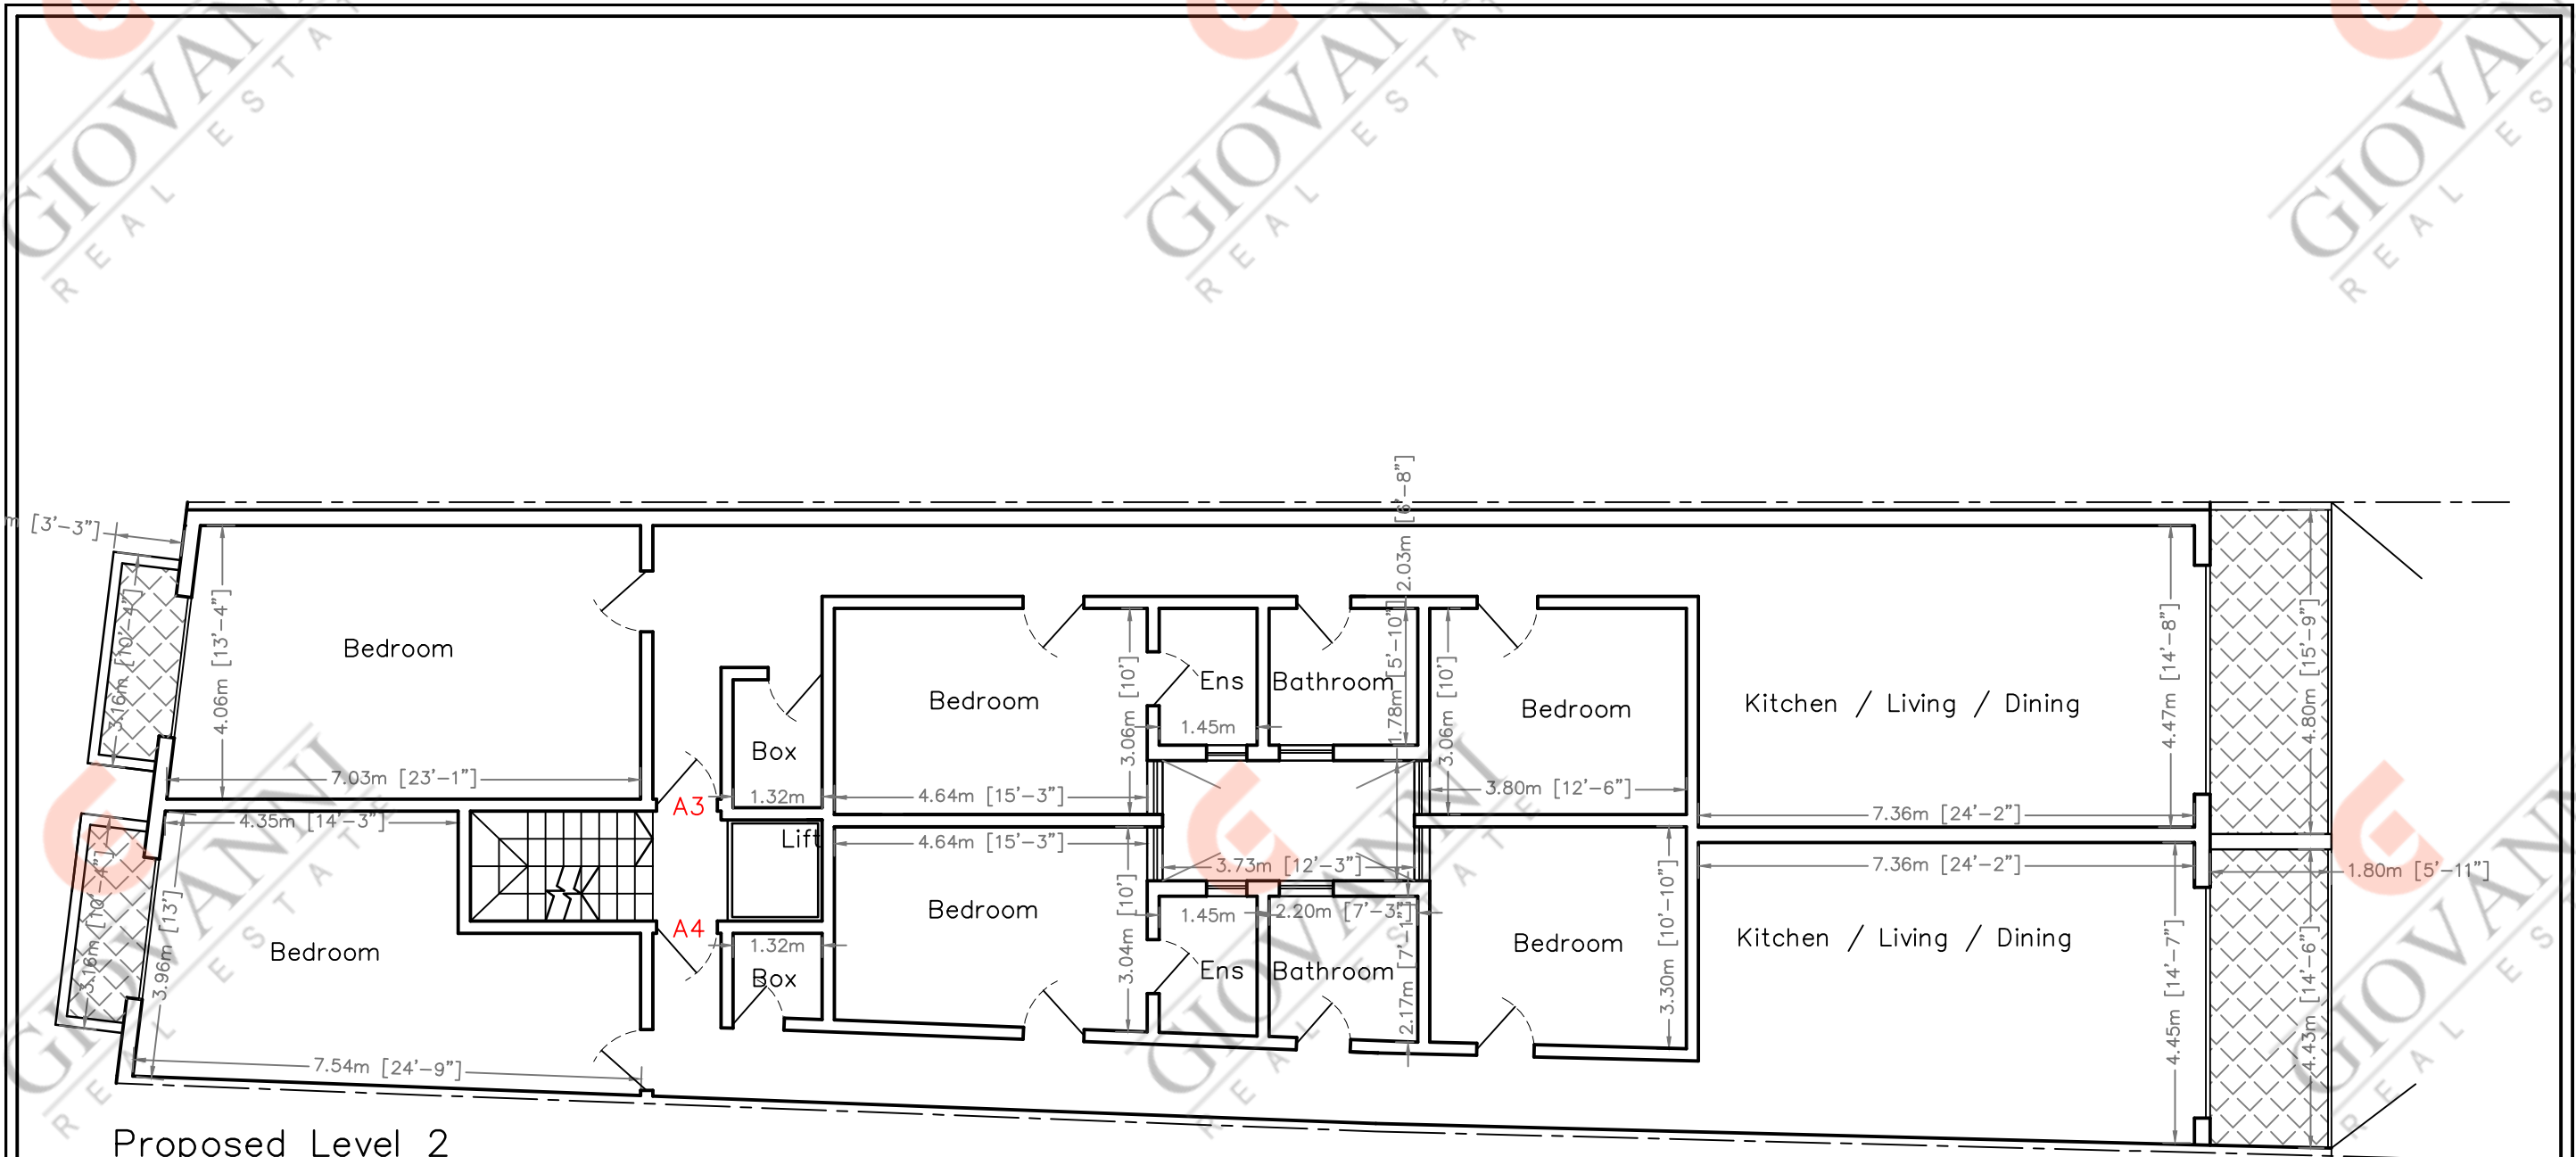


Proposed Level 2  
Scale 1:100

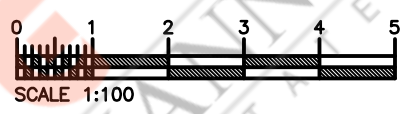


job no: 2285	code: A001	drg no: A001
date: SEPT 22	scale: AS SHOWN	rev suffix: A
architect: PERMIT PLANS		

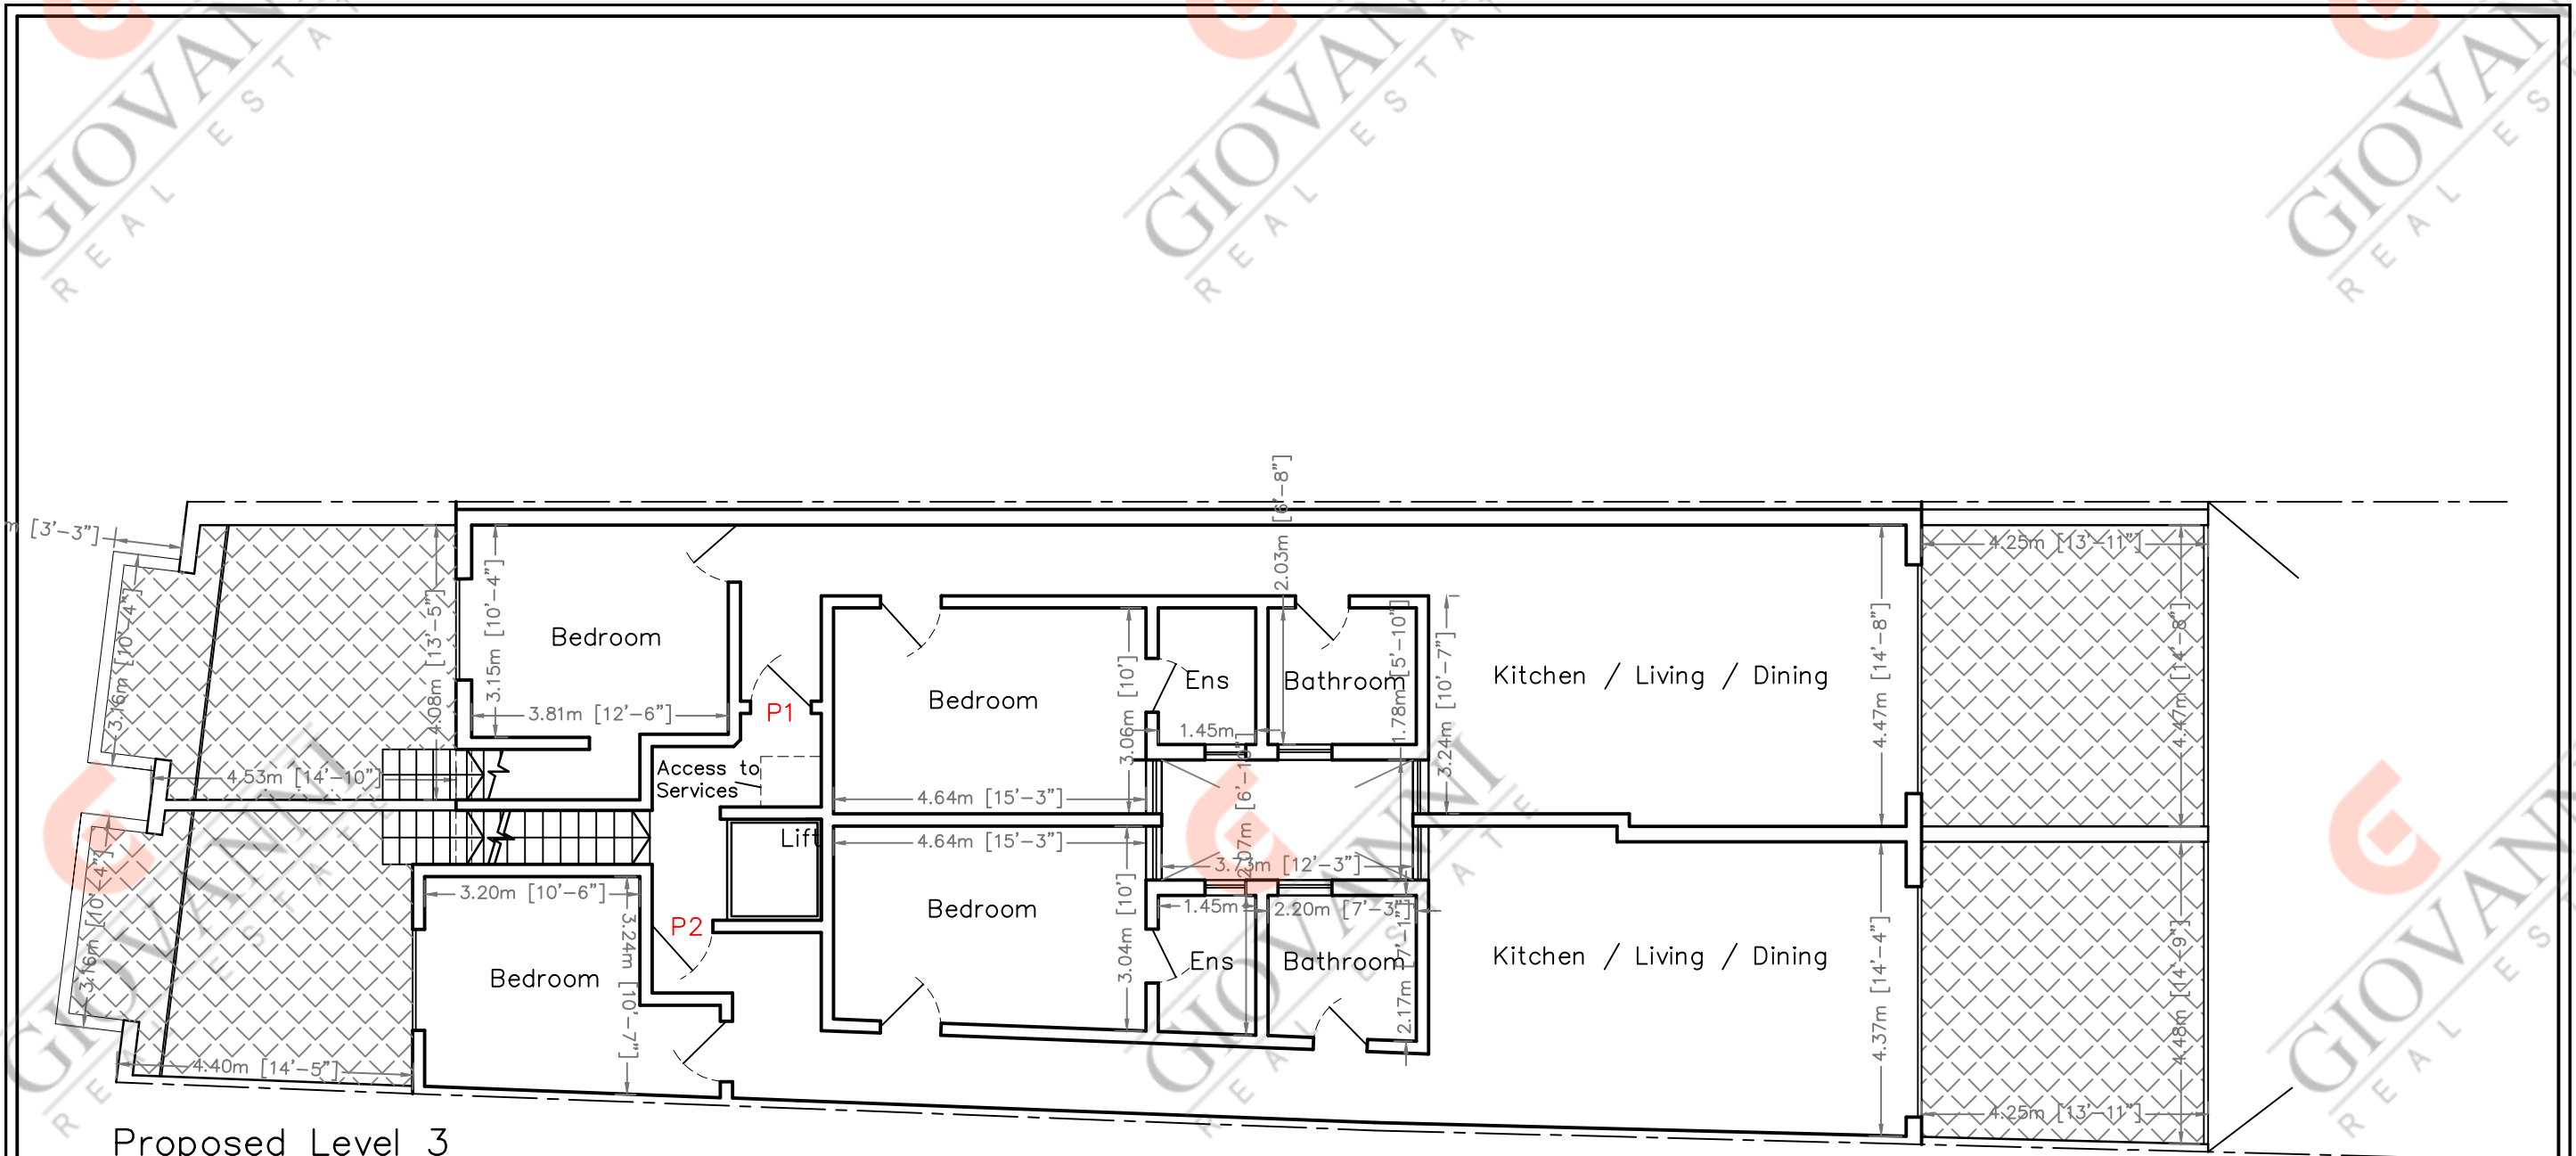


Proposed Level 3  
Scale 1:100

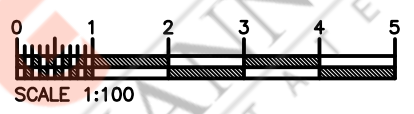

job no: 2285	code: A001	drg no: A001
date: SEPT 22	scale: AS SHOWN	rev suffix: A
architect: PERMIT PLANS		

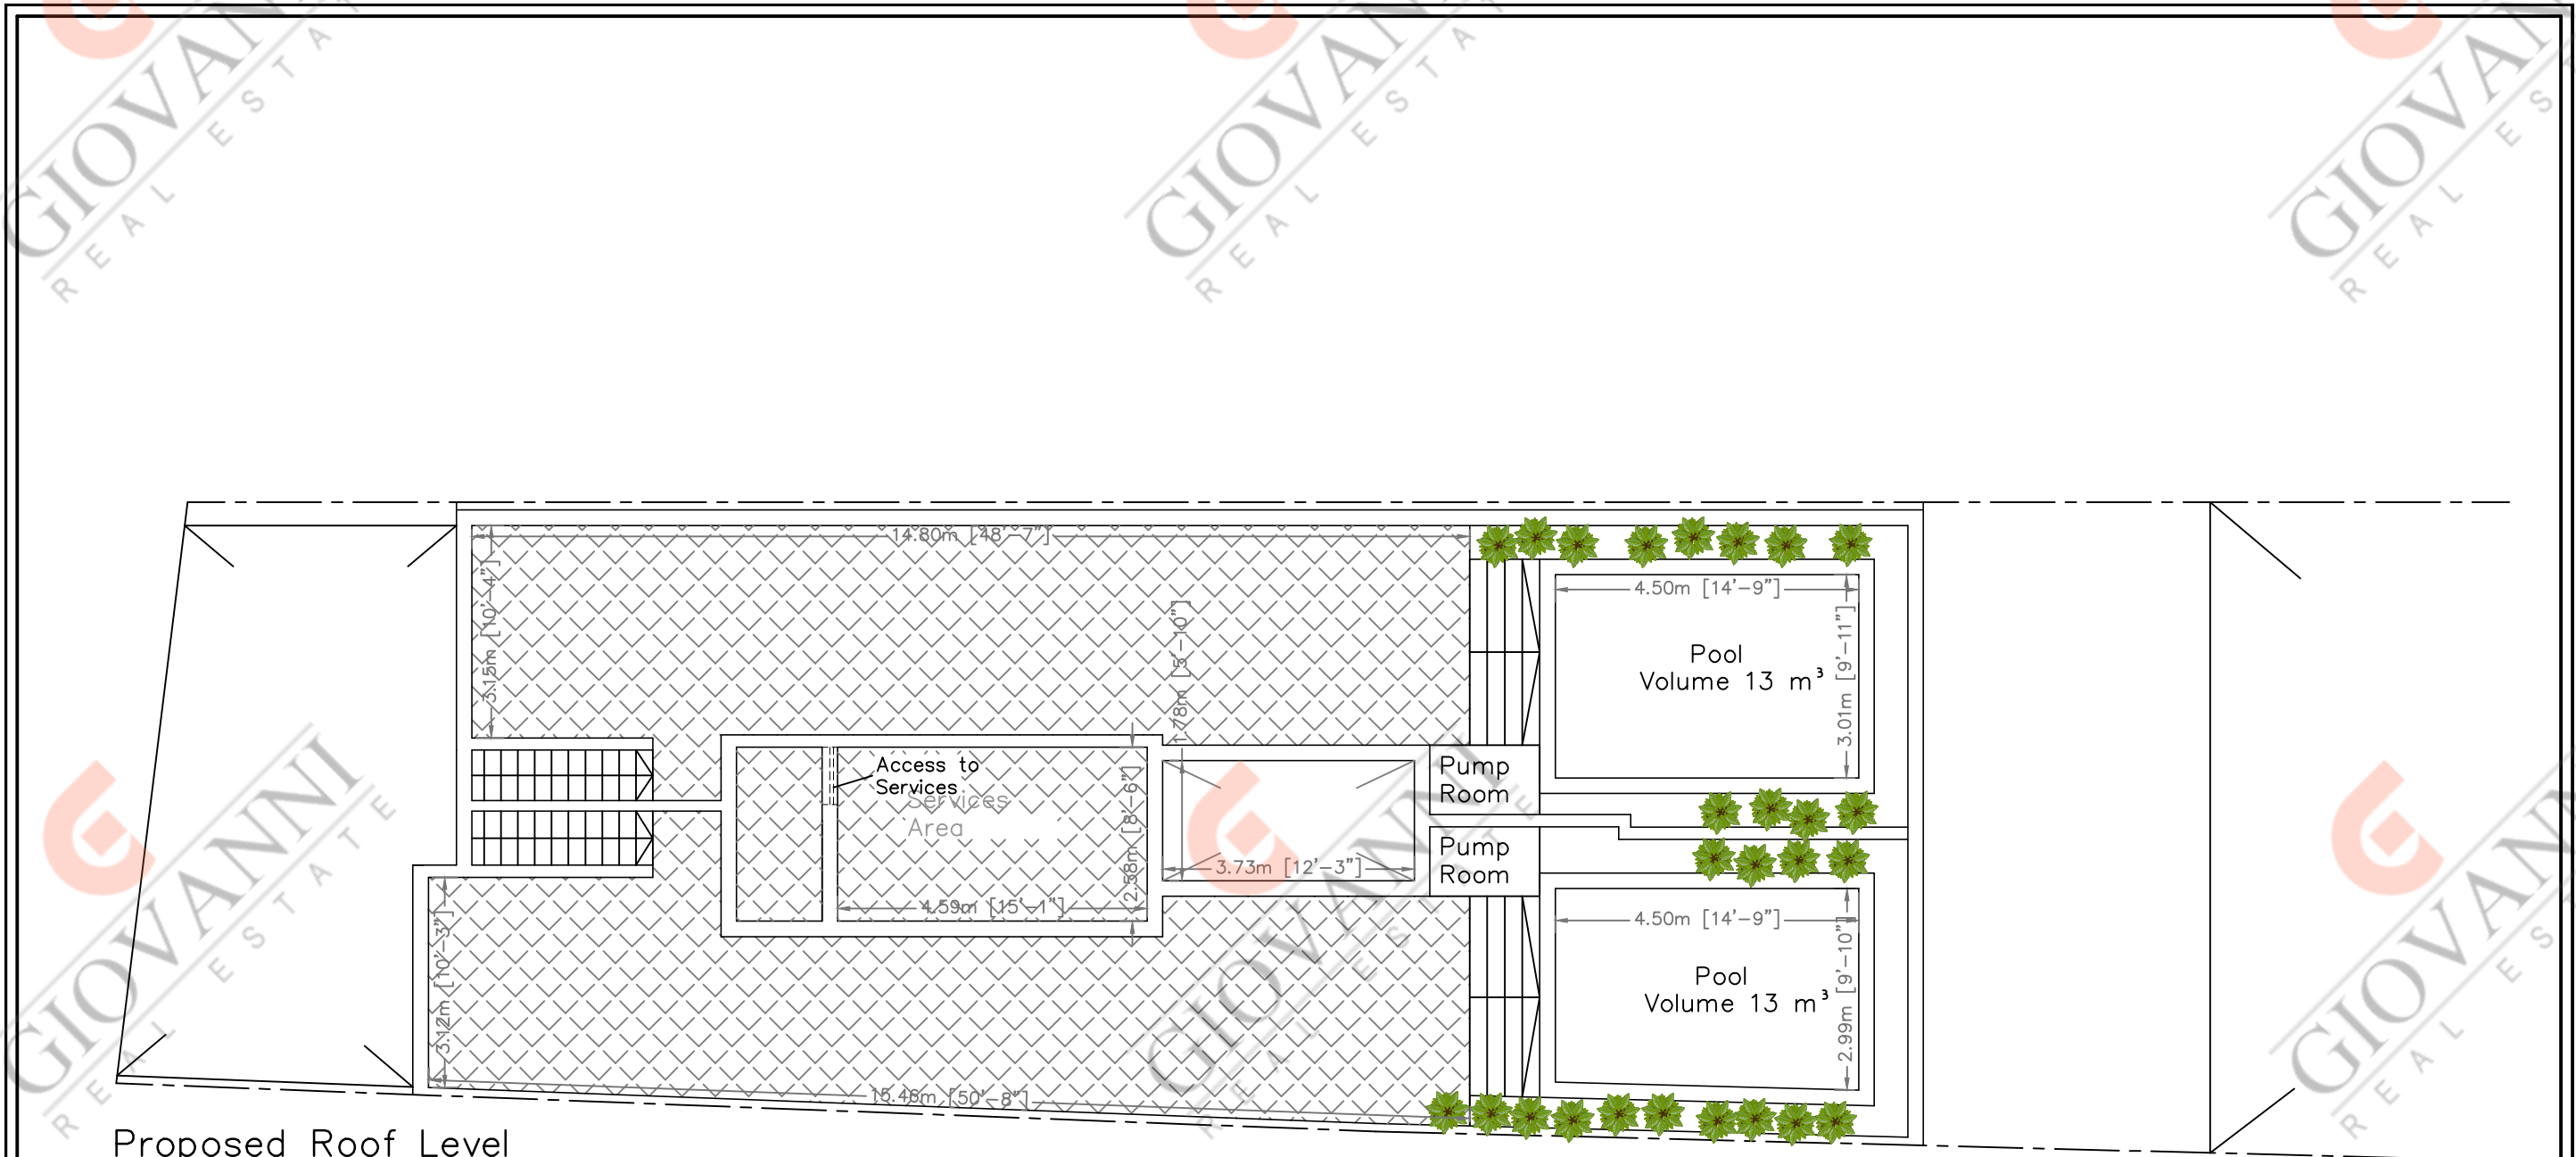


Proposed Roof Level  
Scale 1:100


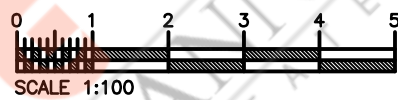


job no: 2285	code: A001	drg no: A001
date: SEPT 22	scale: AS SHOWN	rev suffix: A
architect: PERMIT PLANS		



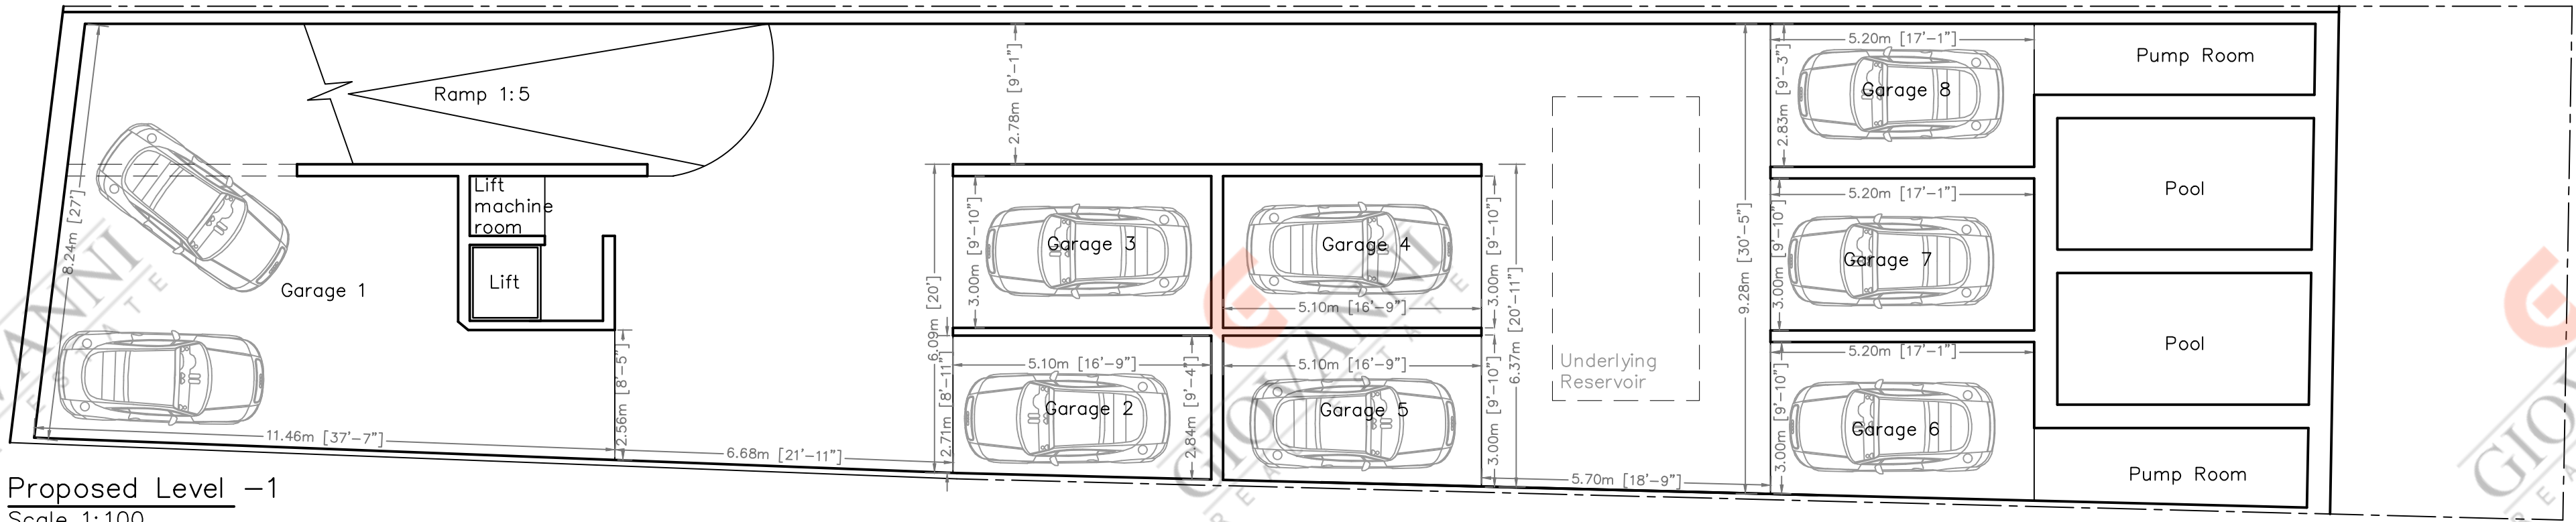

Proposed Level -1  
Scale 1:100

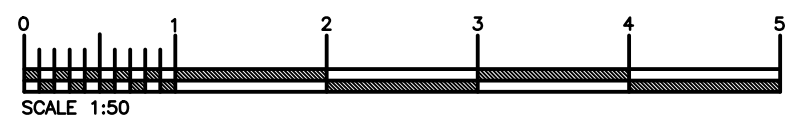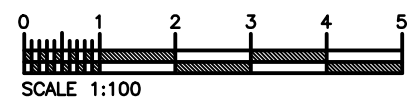

job no: 2285	code: A001	drg no: A001
date: SEPT 22	scale: AS SHOWN	rev suffix: A
architect: PERMIT PLANS		