



**Proposed elevation** Scale 1:100

clean copy

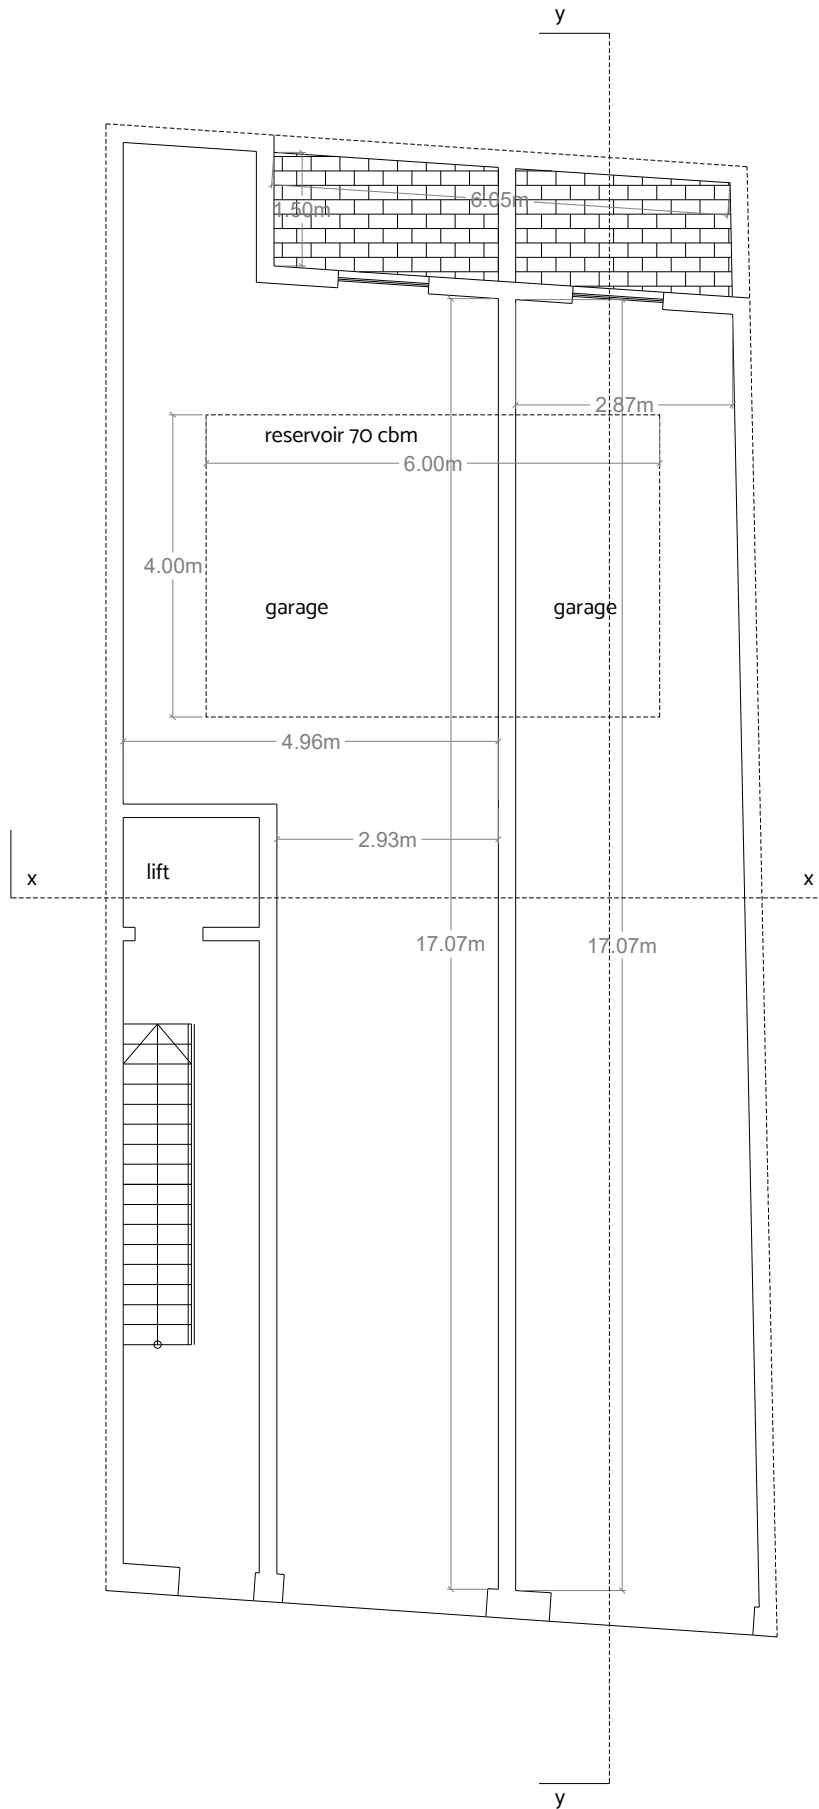


**Proposed Groundfloor level** Scale 1:100

clean copy

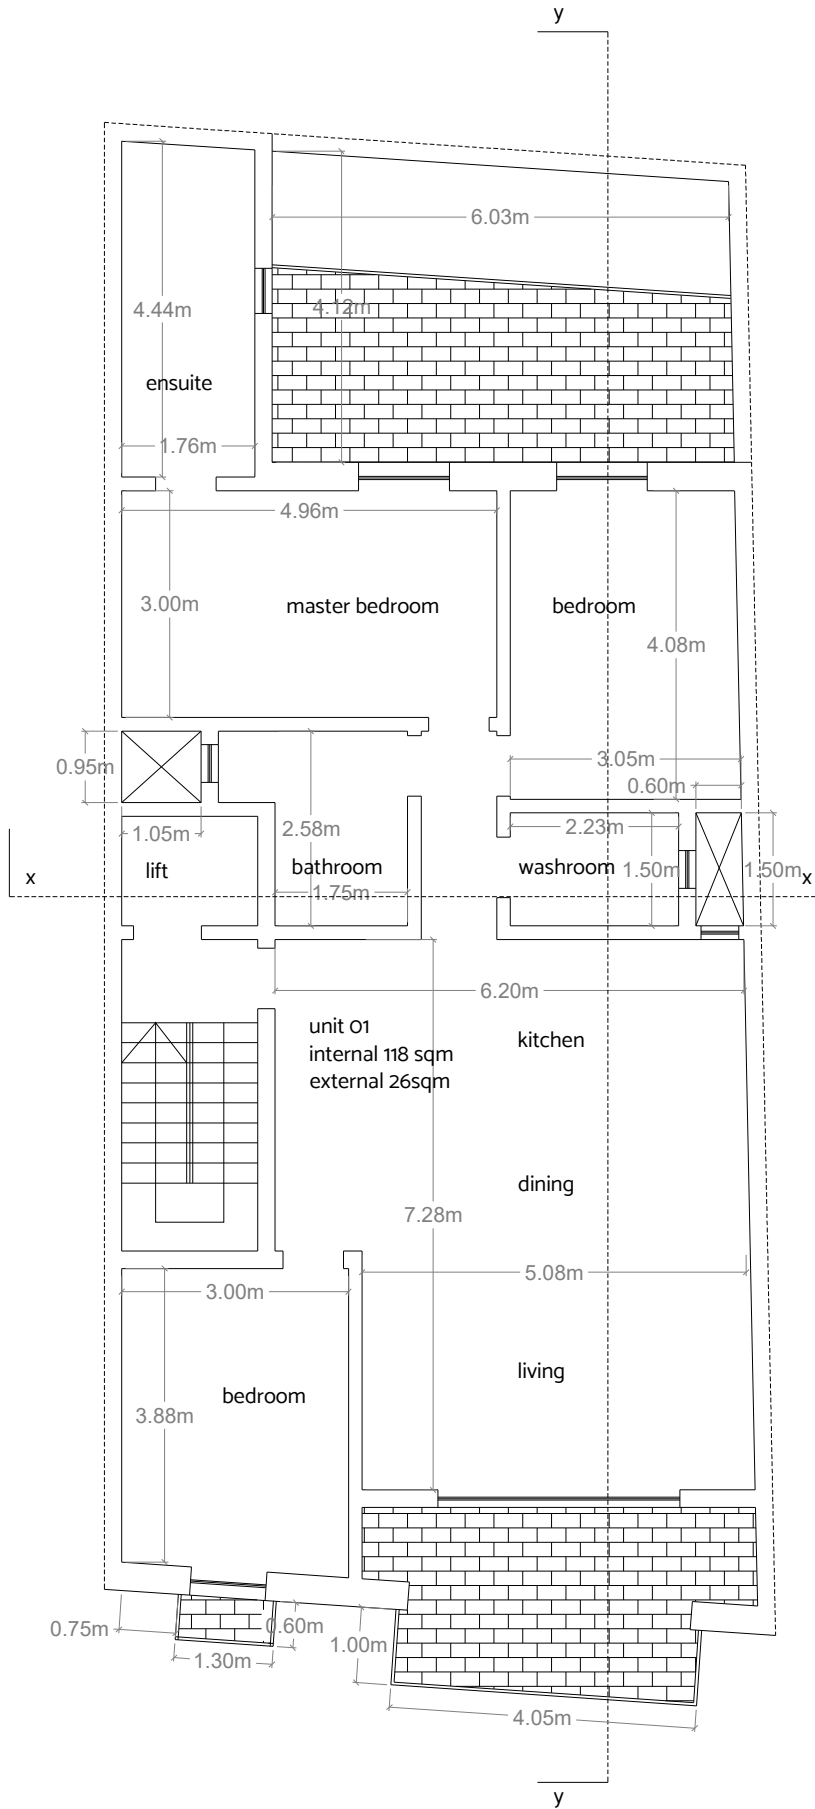


**Proposed Firstfloor level** Scale 1:100


clean copy

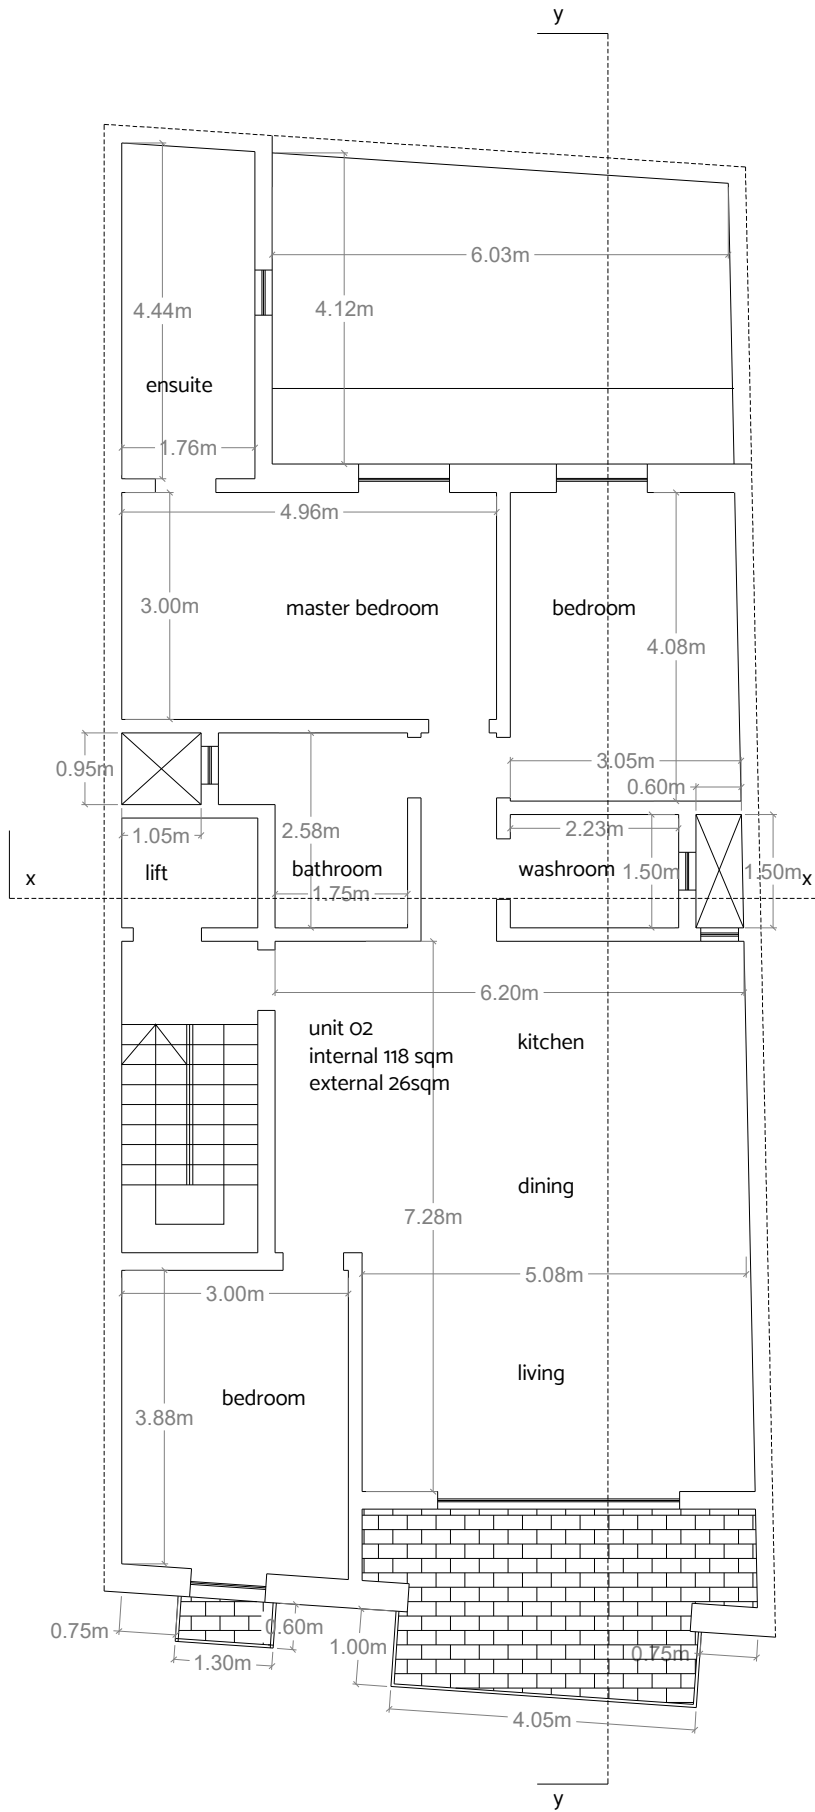

**Proposed Second floor level** Scale 1:100  
clean copy

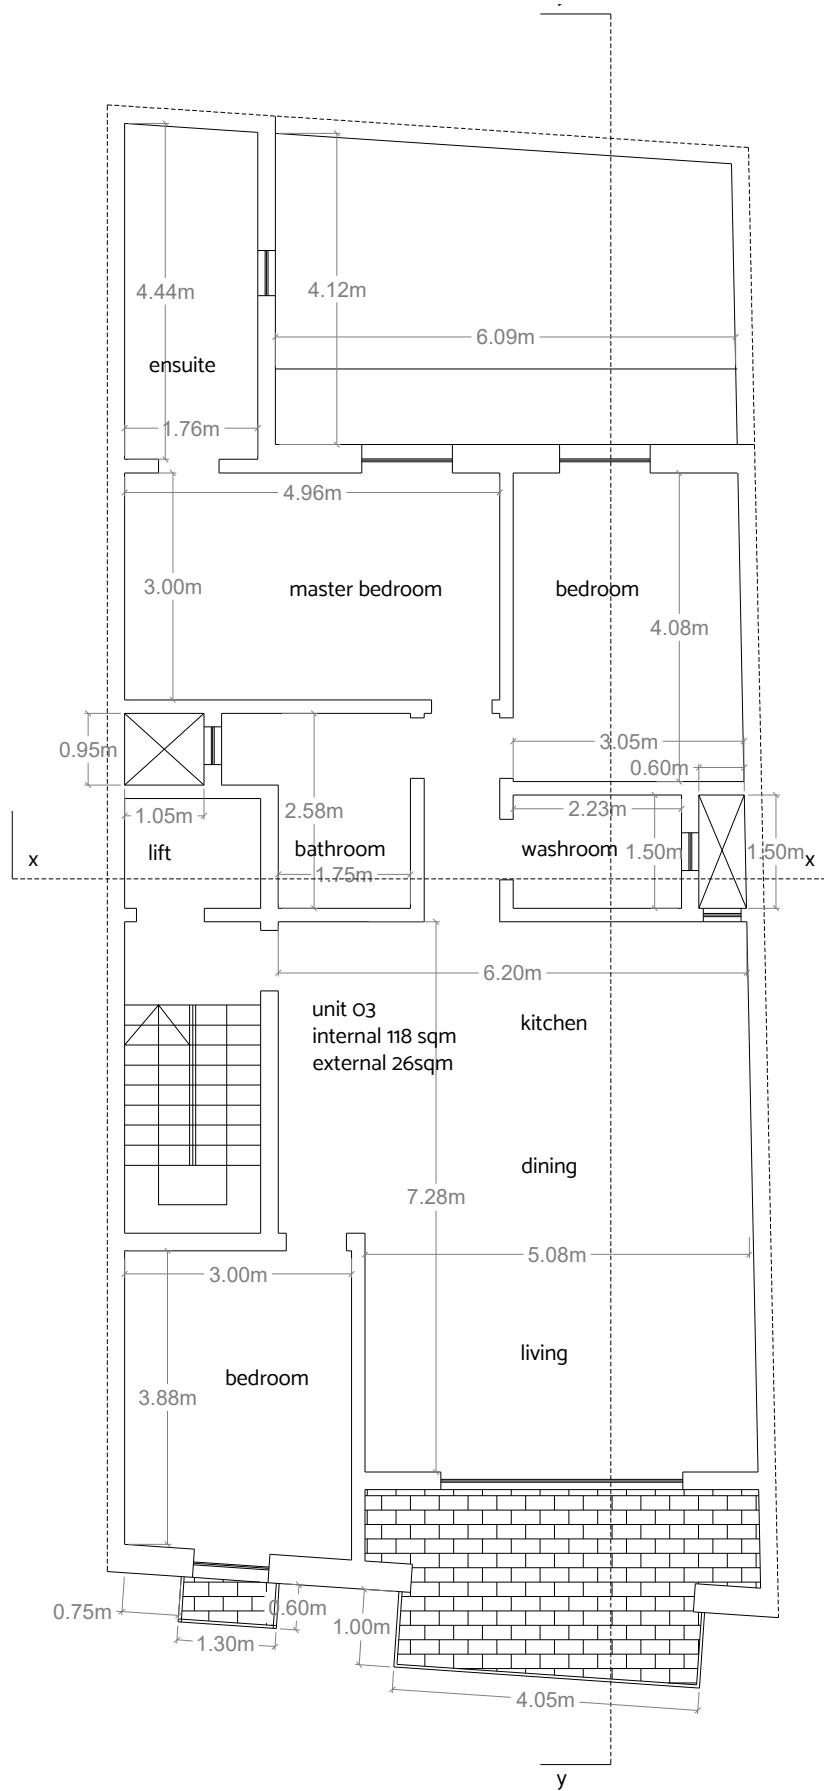

**Proposed Third floor level** Scale: 1:100  
clean copy

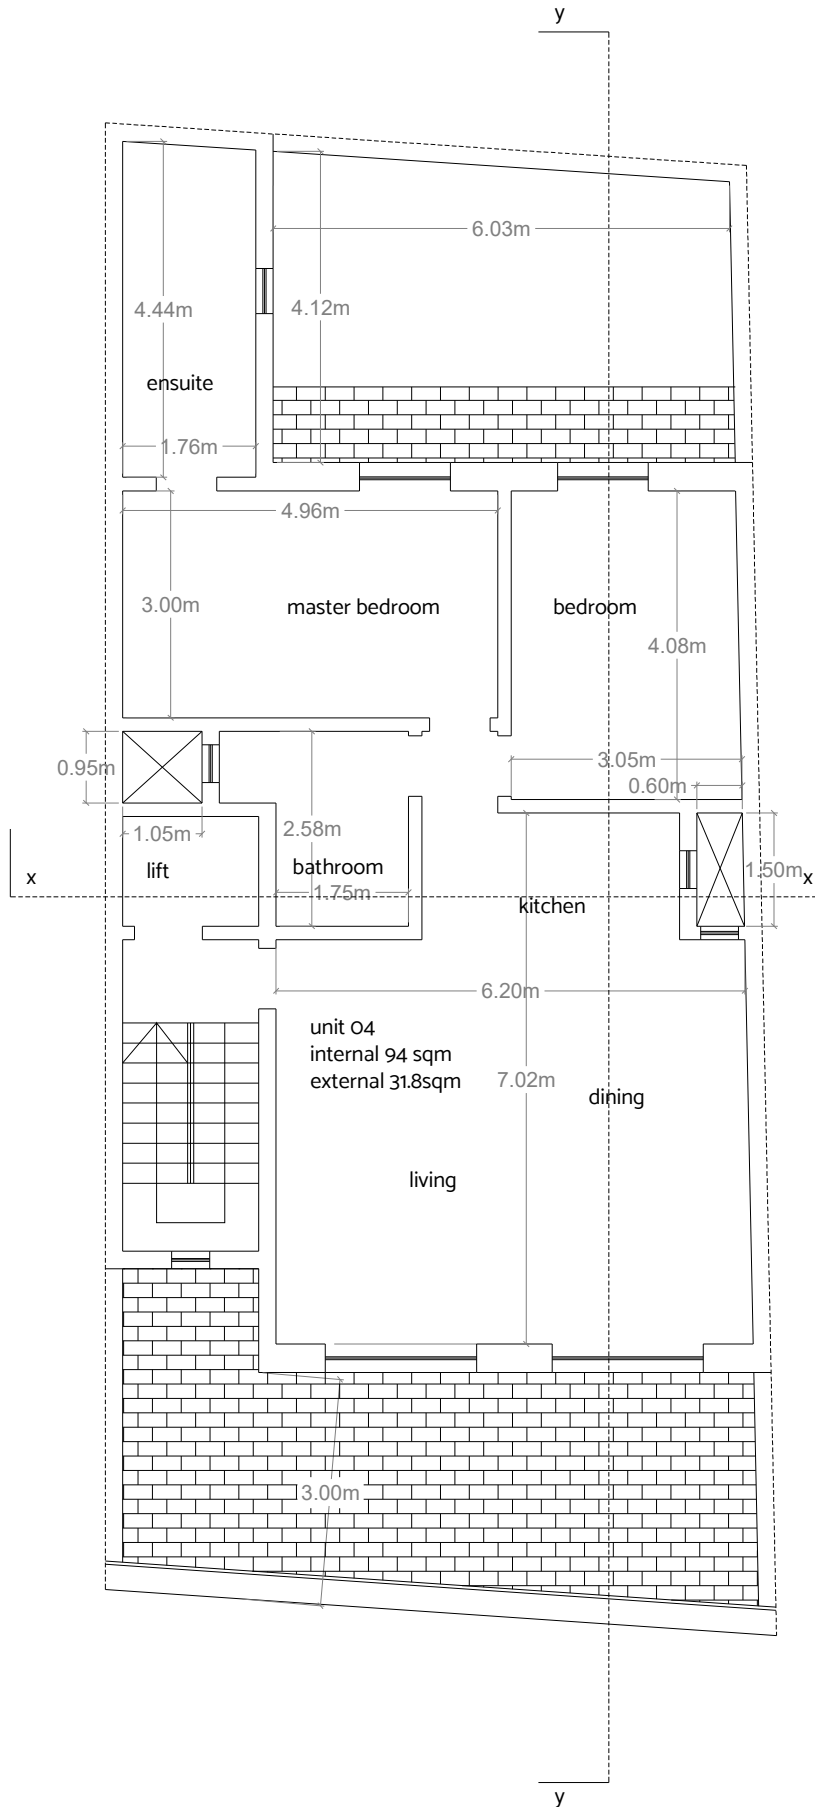

**Proposed Penthouse floor level** Scale 1:100

clean copy