



Proposed Front Elevation

GIOVANNI
REAL ESTATE

GIOVANNI
REAL ESTATE

GIOVANNI
REAL ESTATE


GIOVANNI
REAL ESTATE

GIOVANNI
REAL ESTATE


GIOVANNI
REAL ESTATE

GIOVANNI
REAL ESTATE


GIOVANNI
REAL ESTATE

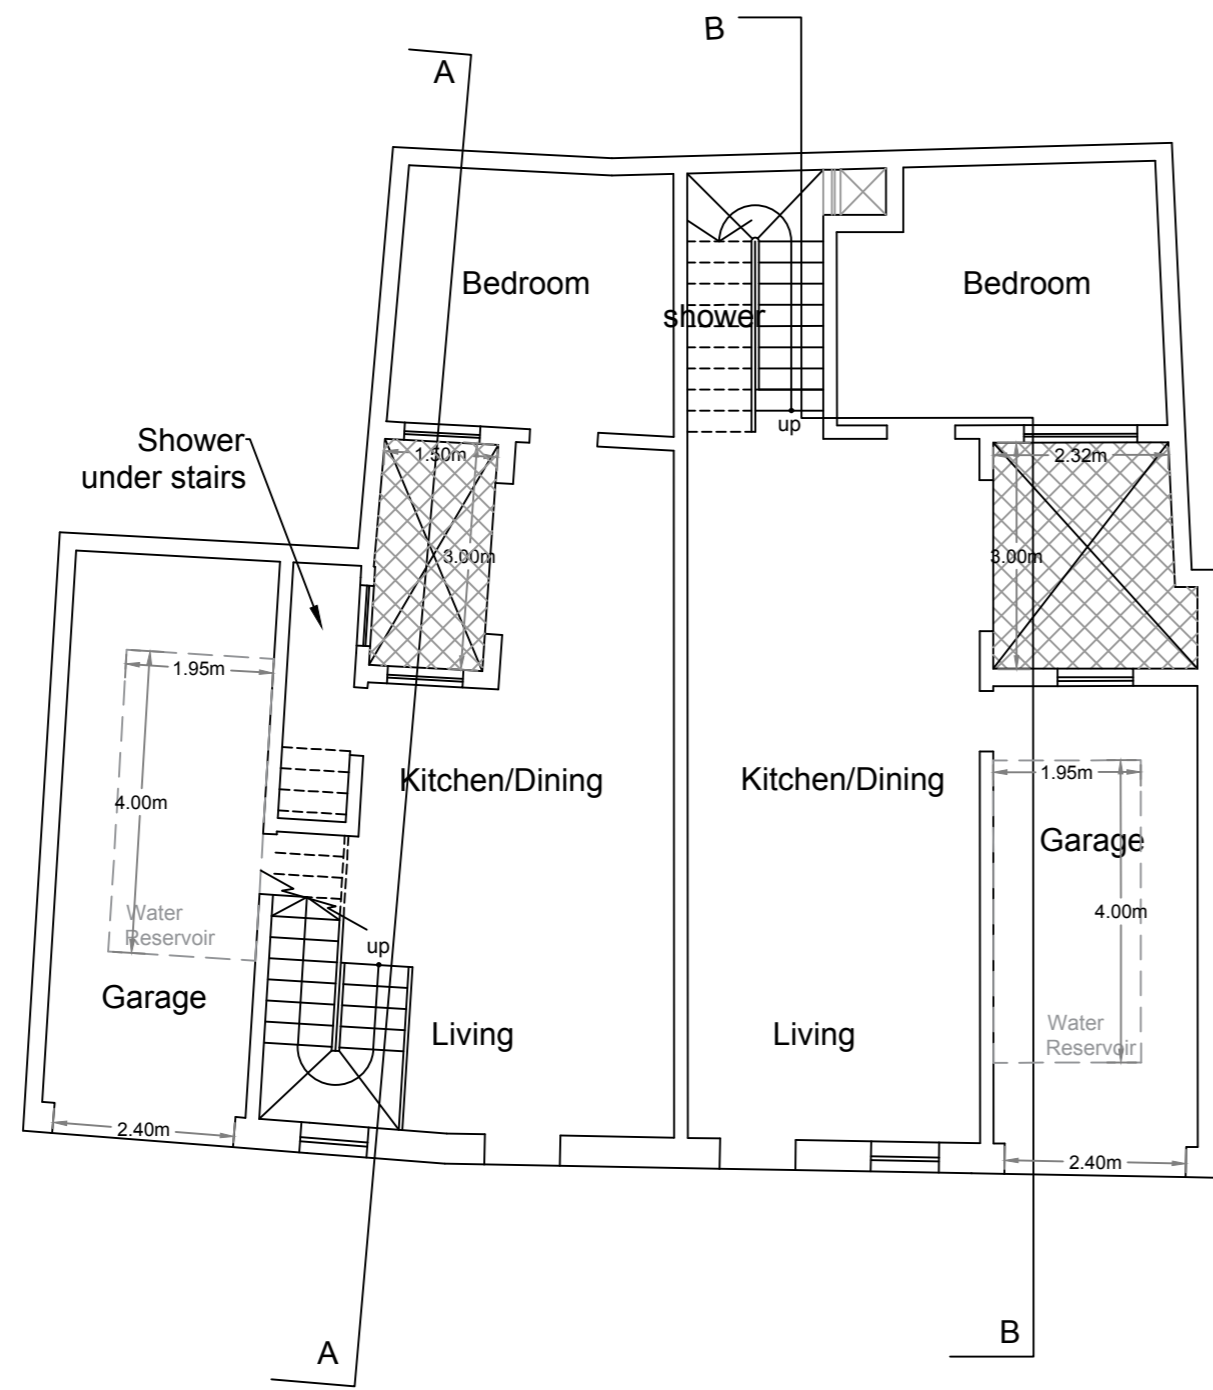


Proposed Ground Floor Plan

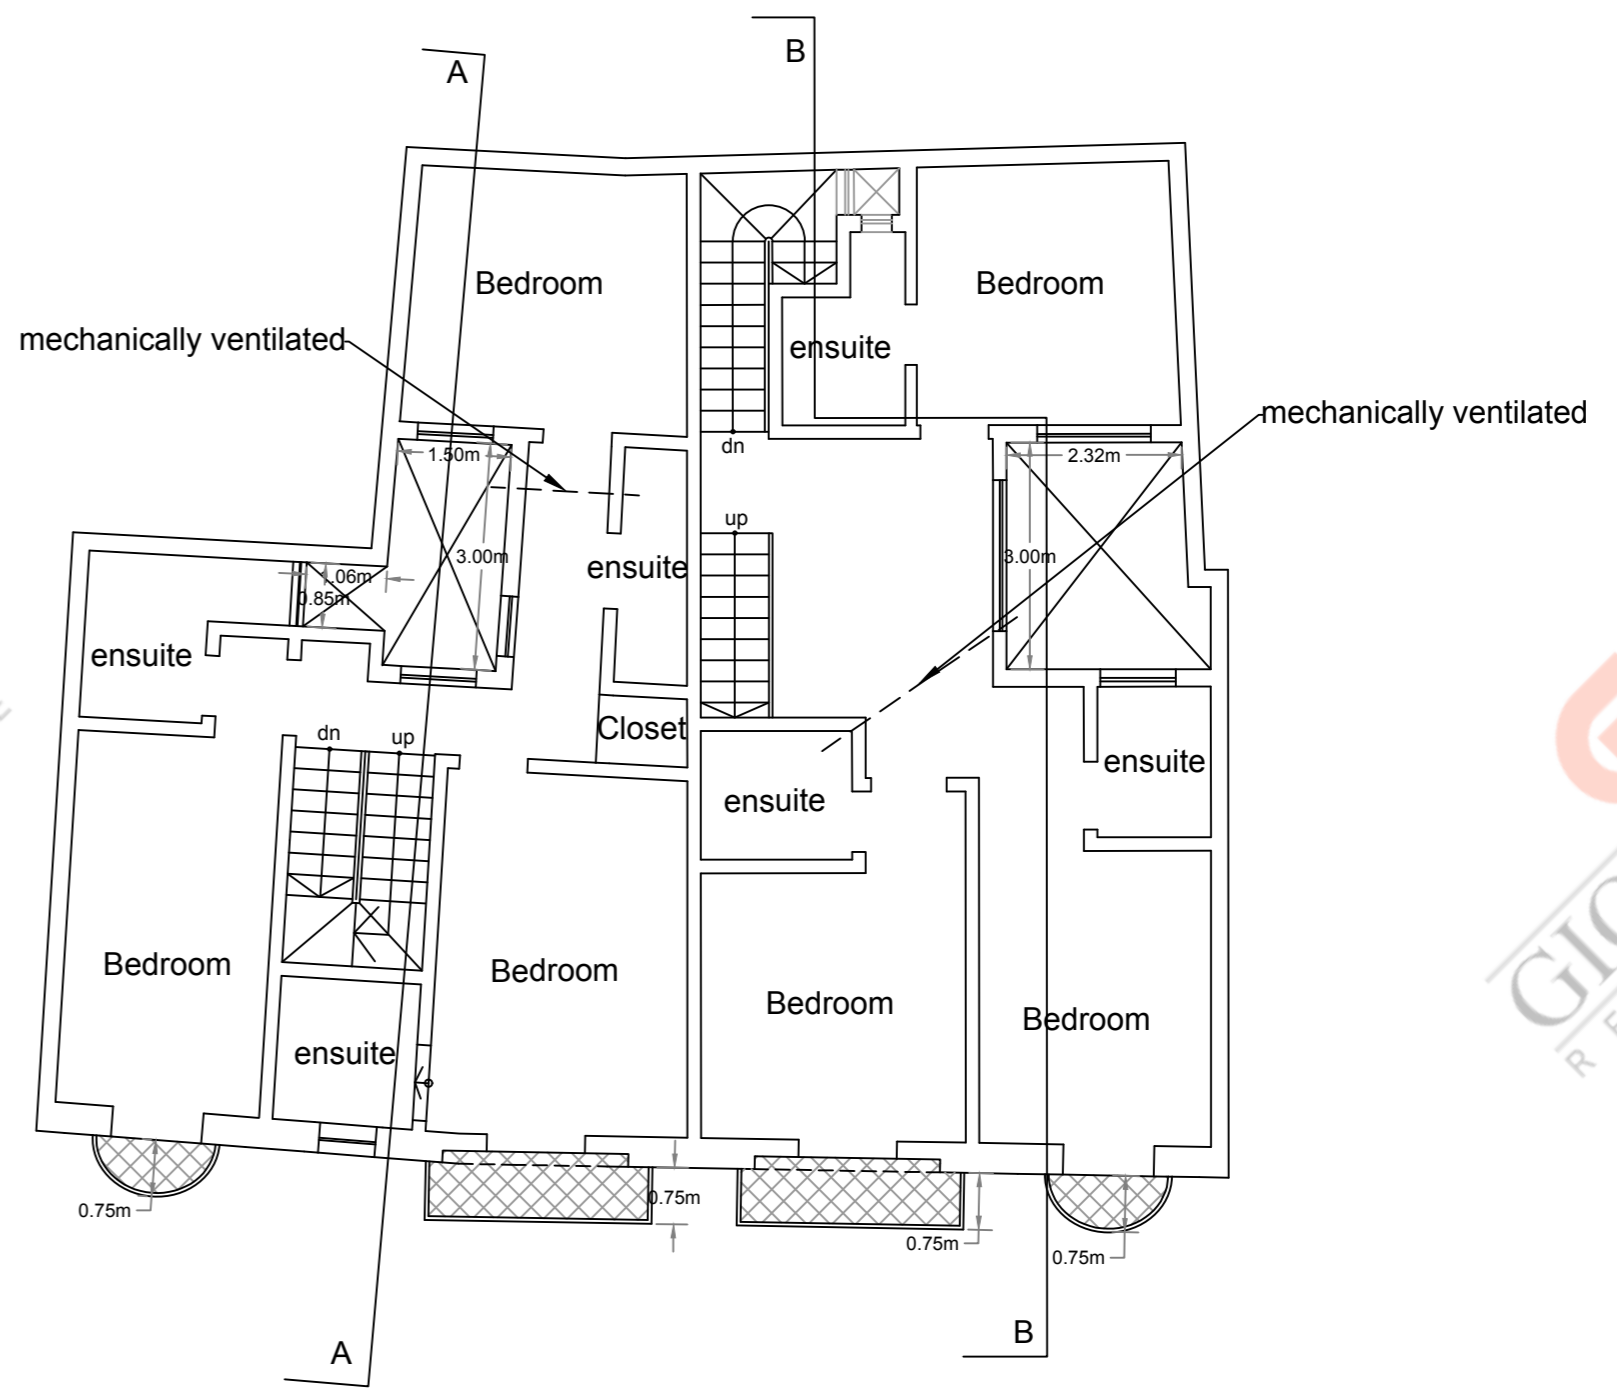

Proposed First Floor Plan

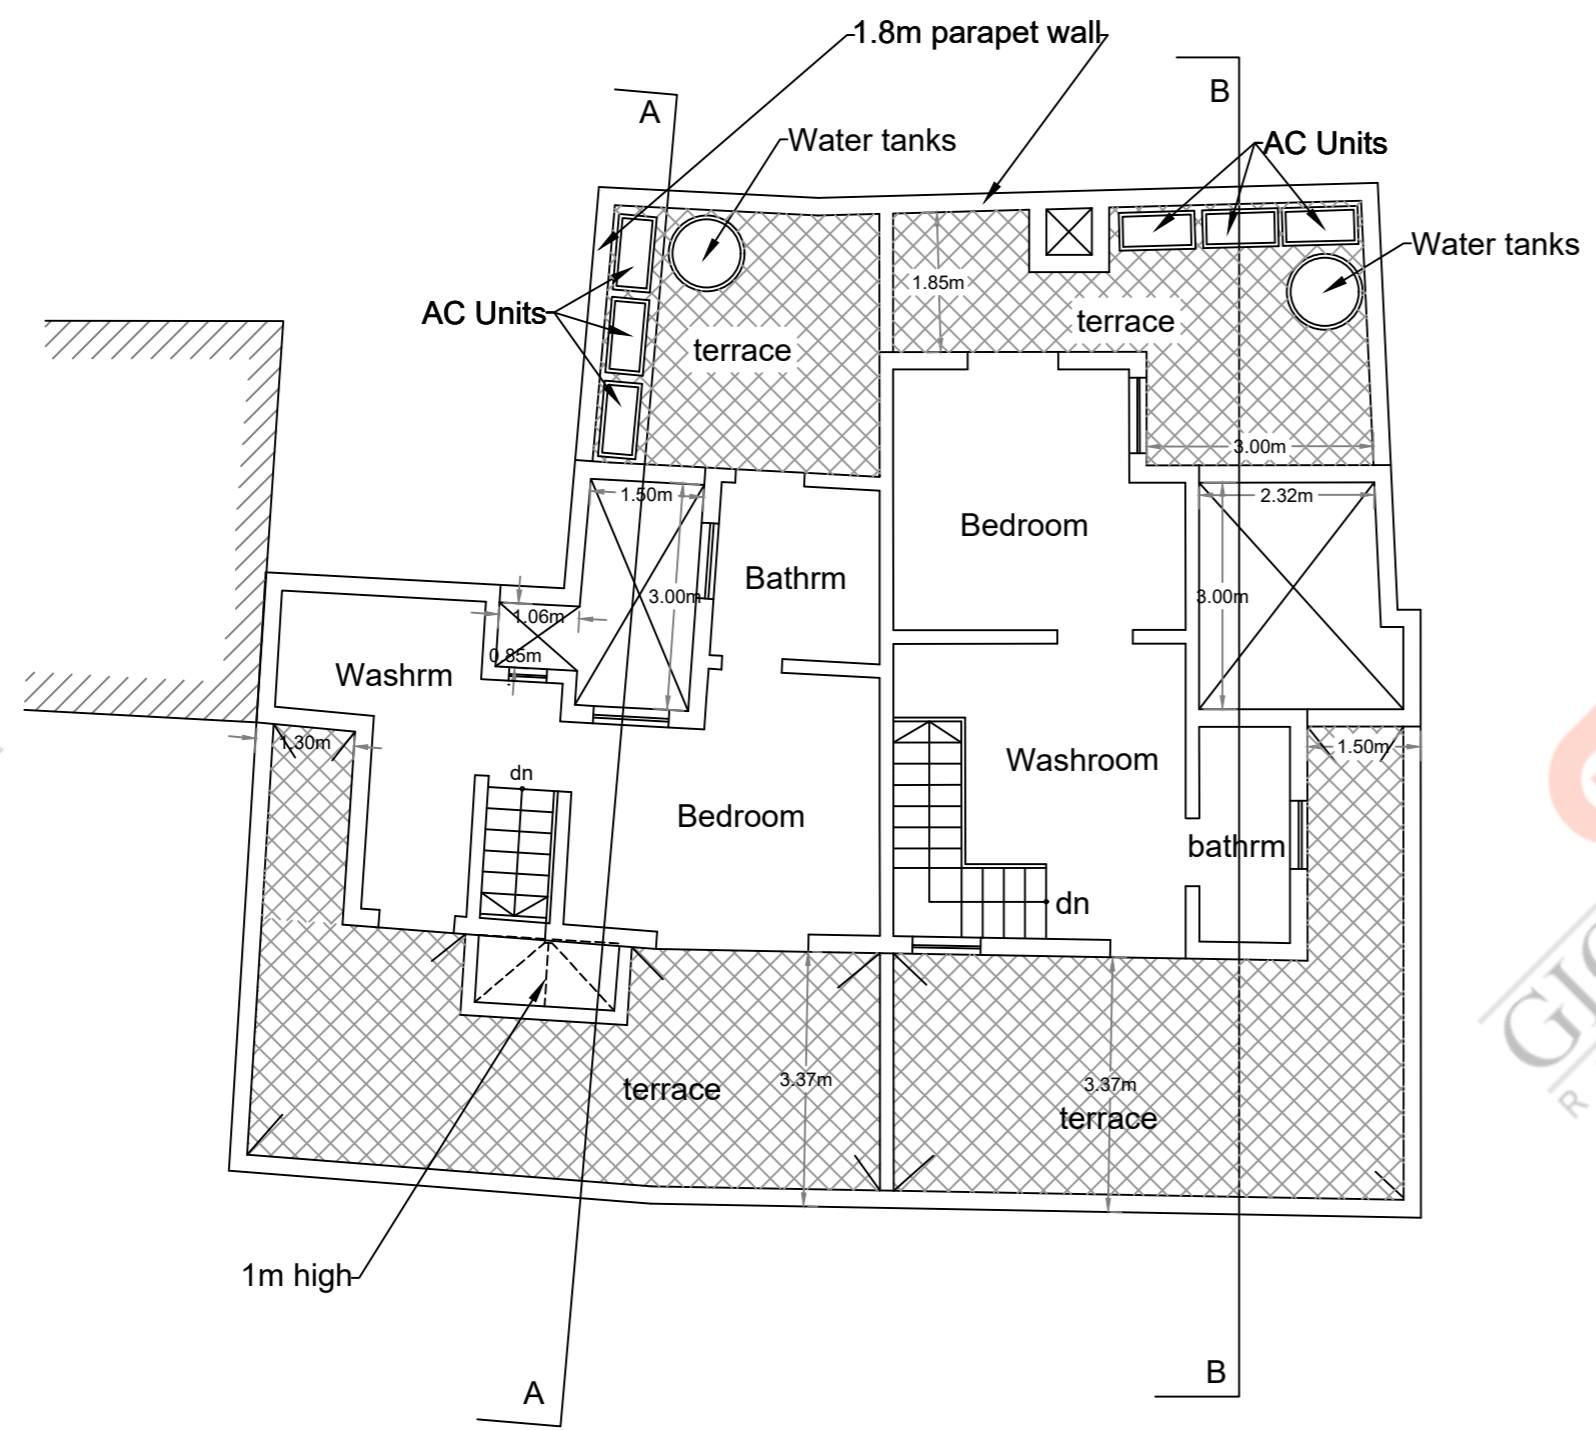

Proposed Second Floor Plan

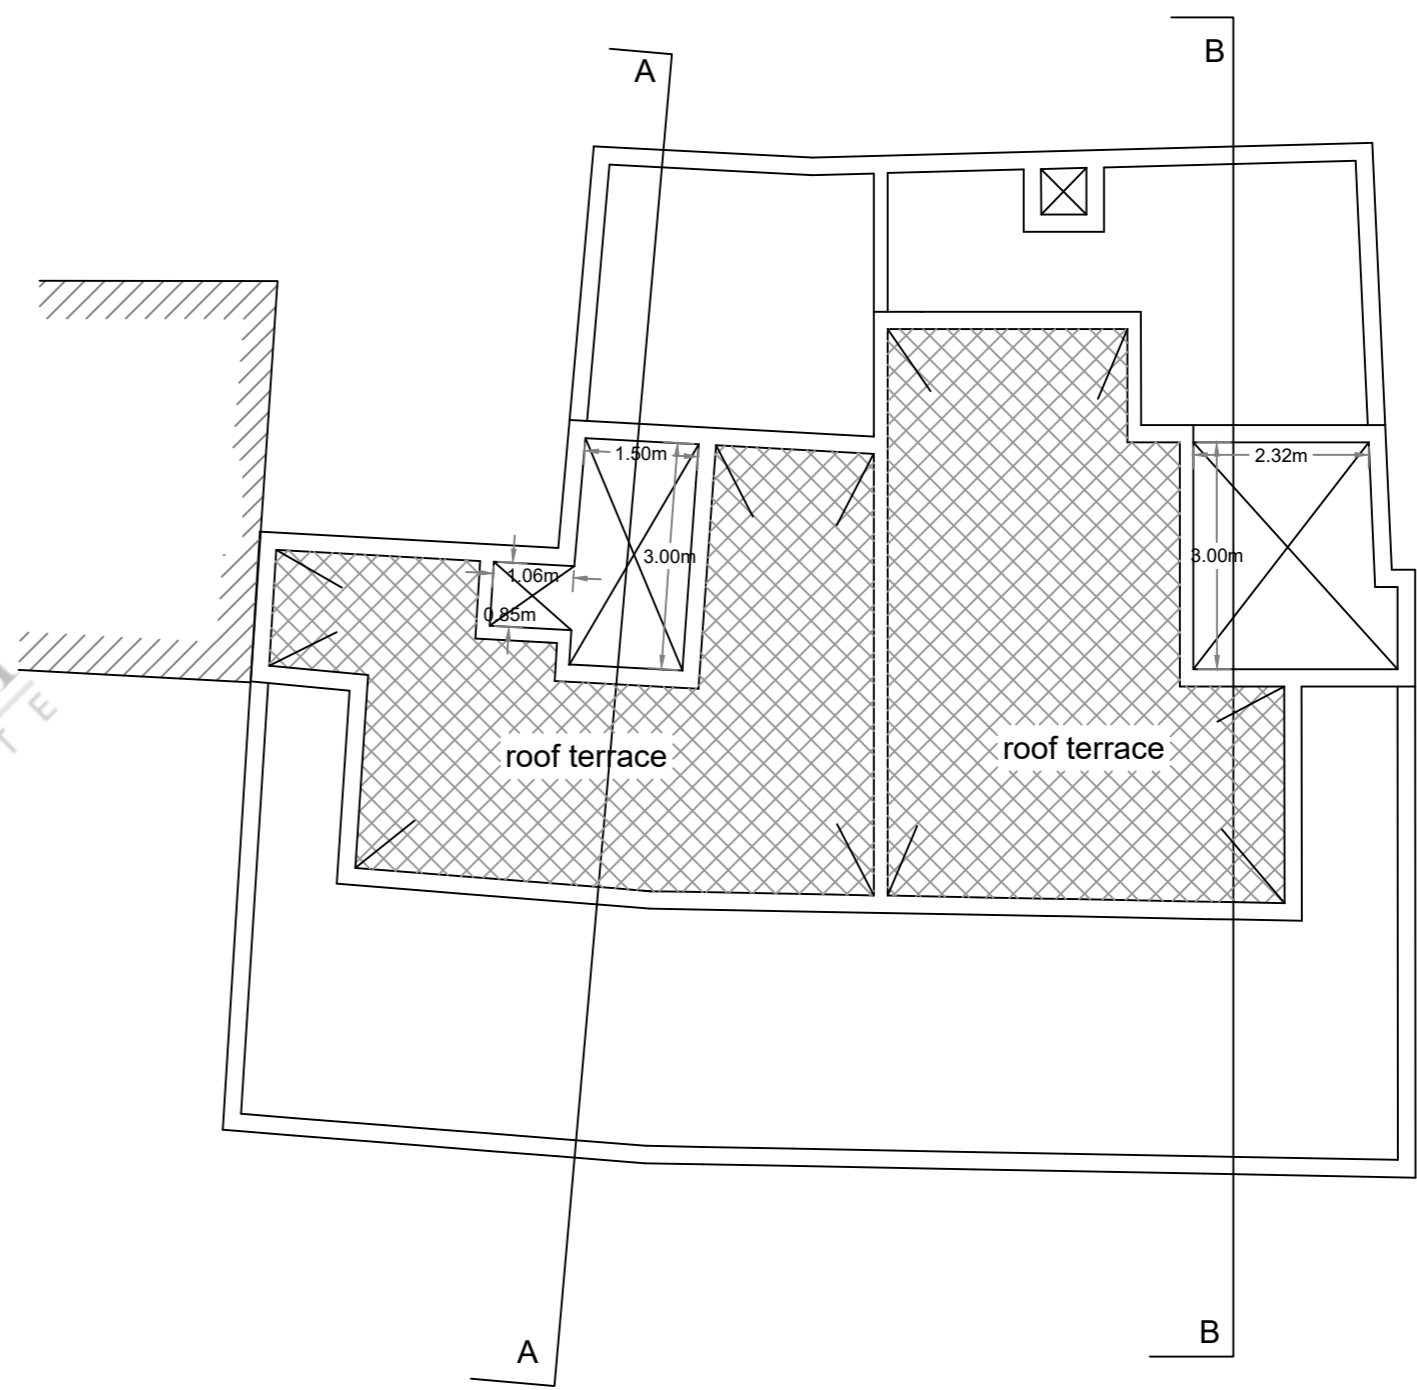

Proposed Roof Plan