




BASEMENT LAYOUT PLAN
Roofed area 80 sq.m.

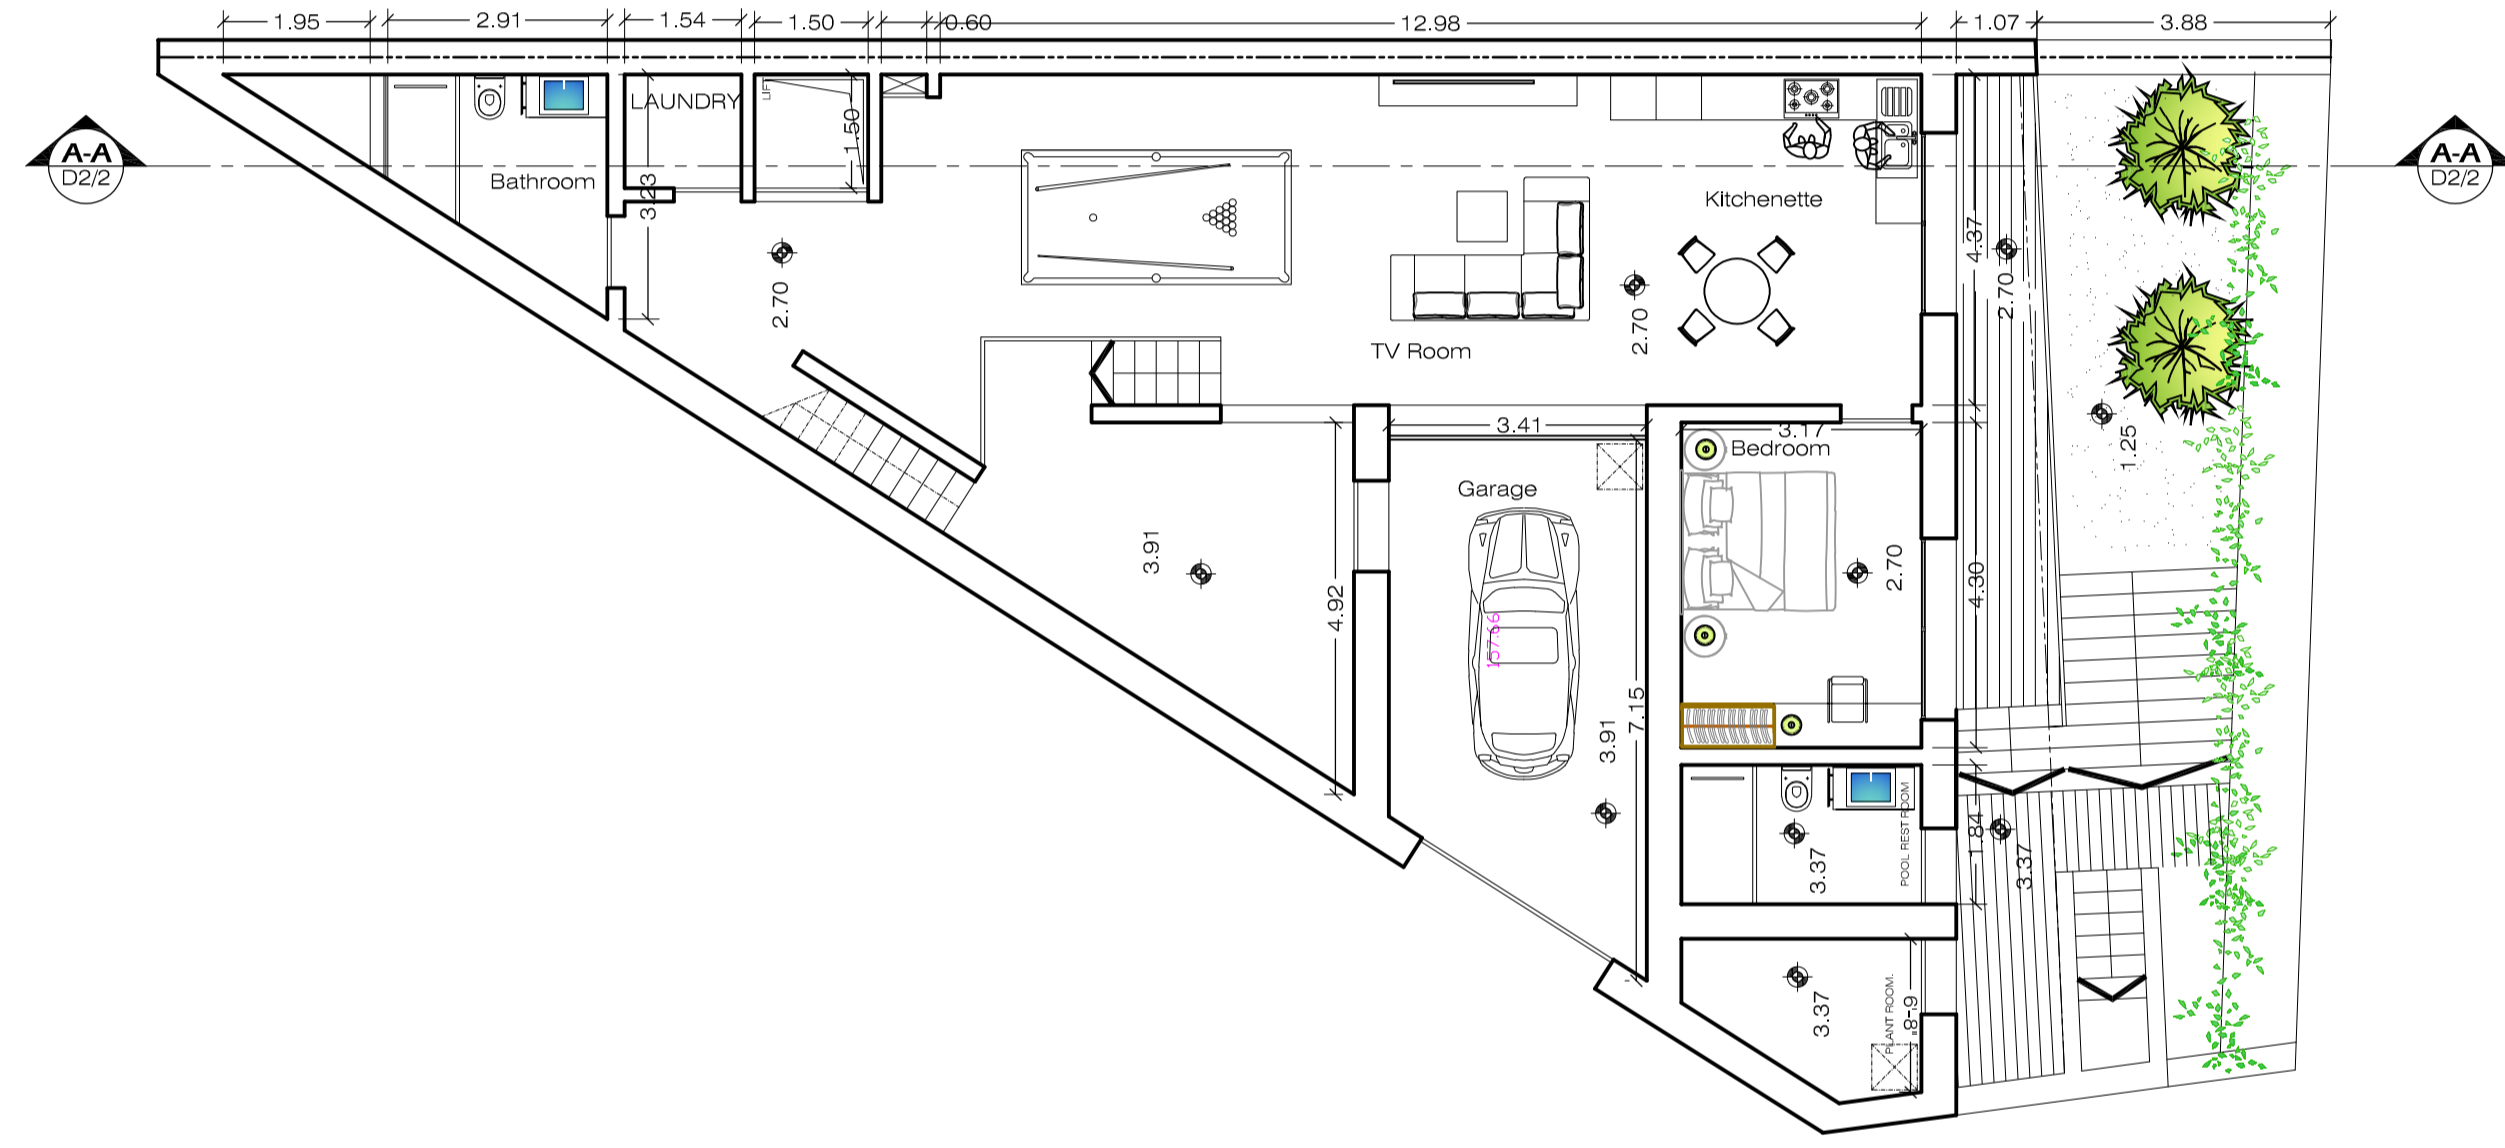


BASEMENT LAYOUT PLAN
Roofed area 183 sq.m.

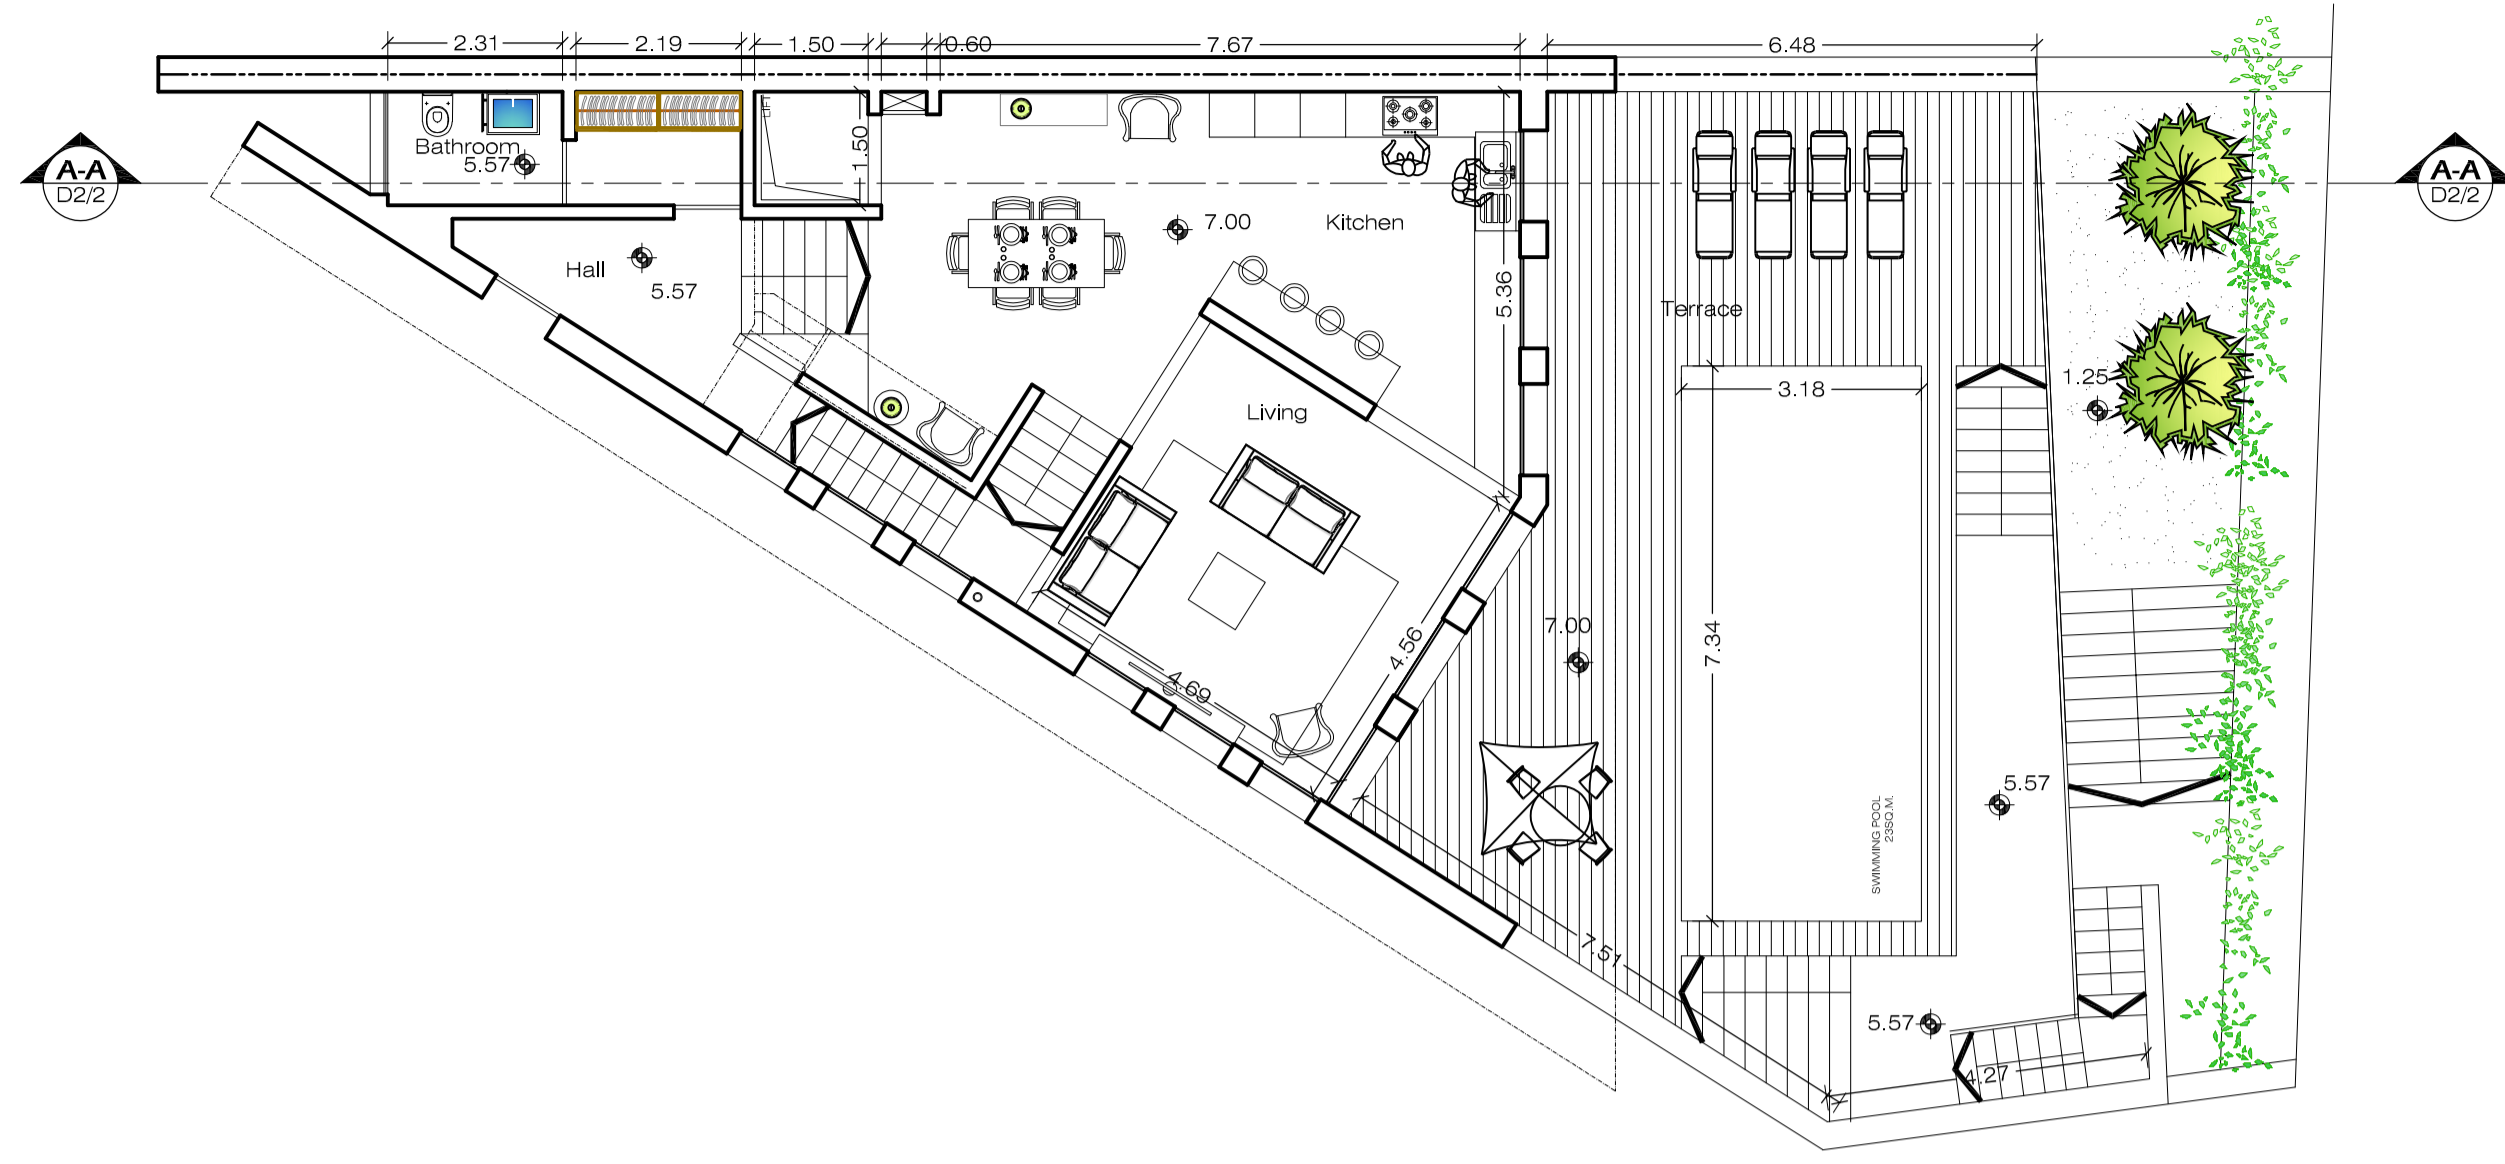


GROUND FLOOR LAYOUT PLAN
Roofed area 100 sq.m.

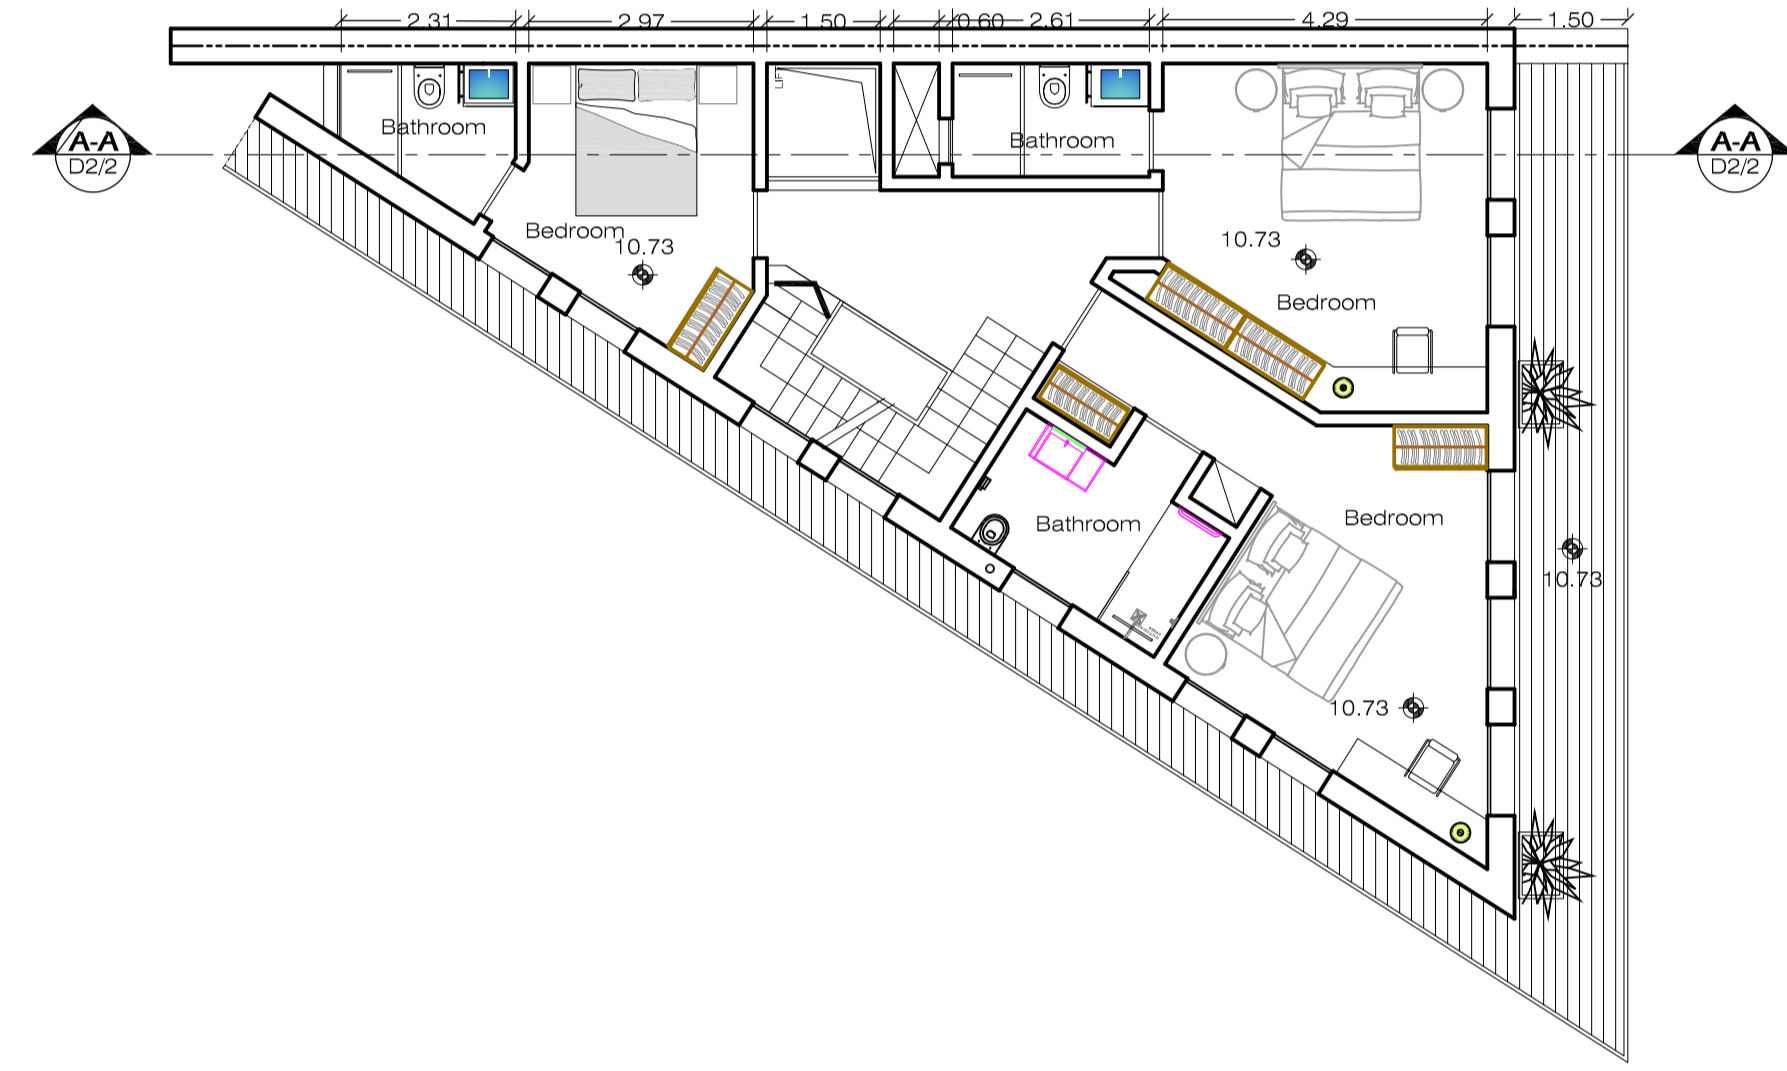


FIRST FLOOR LAYOUT PLAN
Roofed area 102 sq.m.

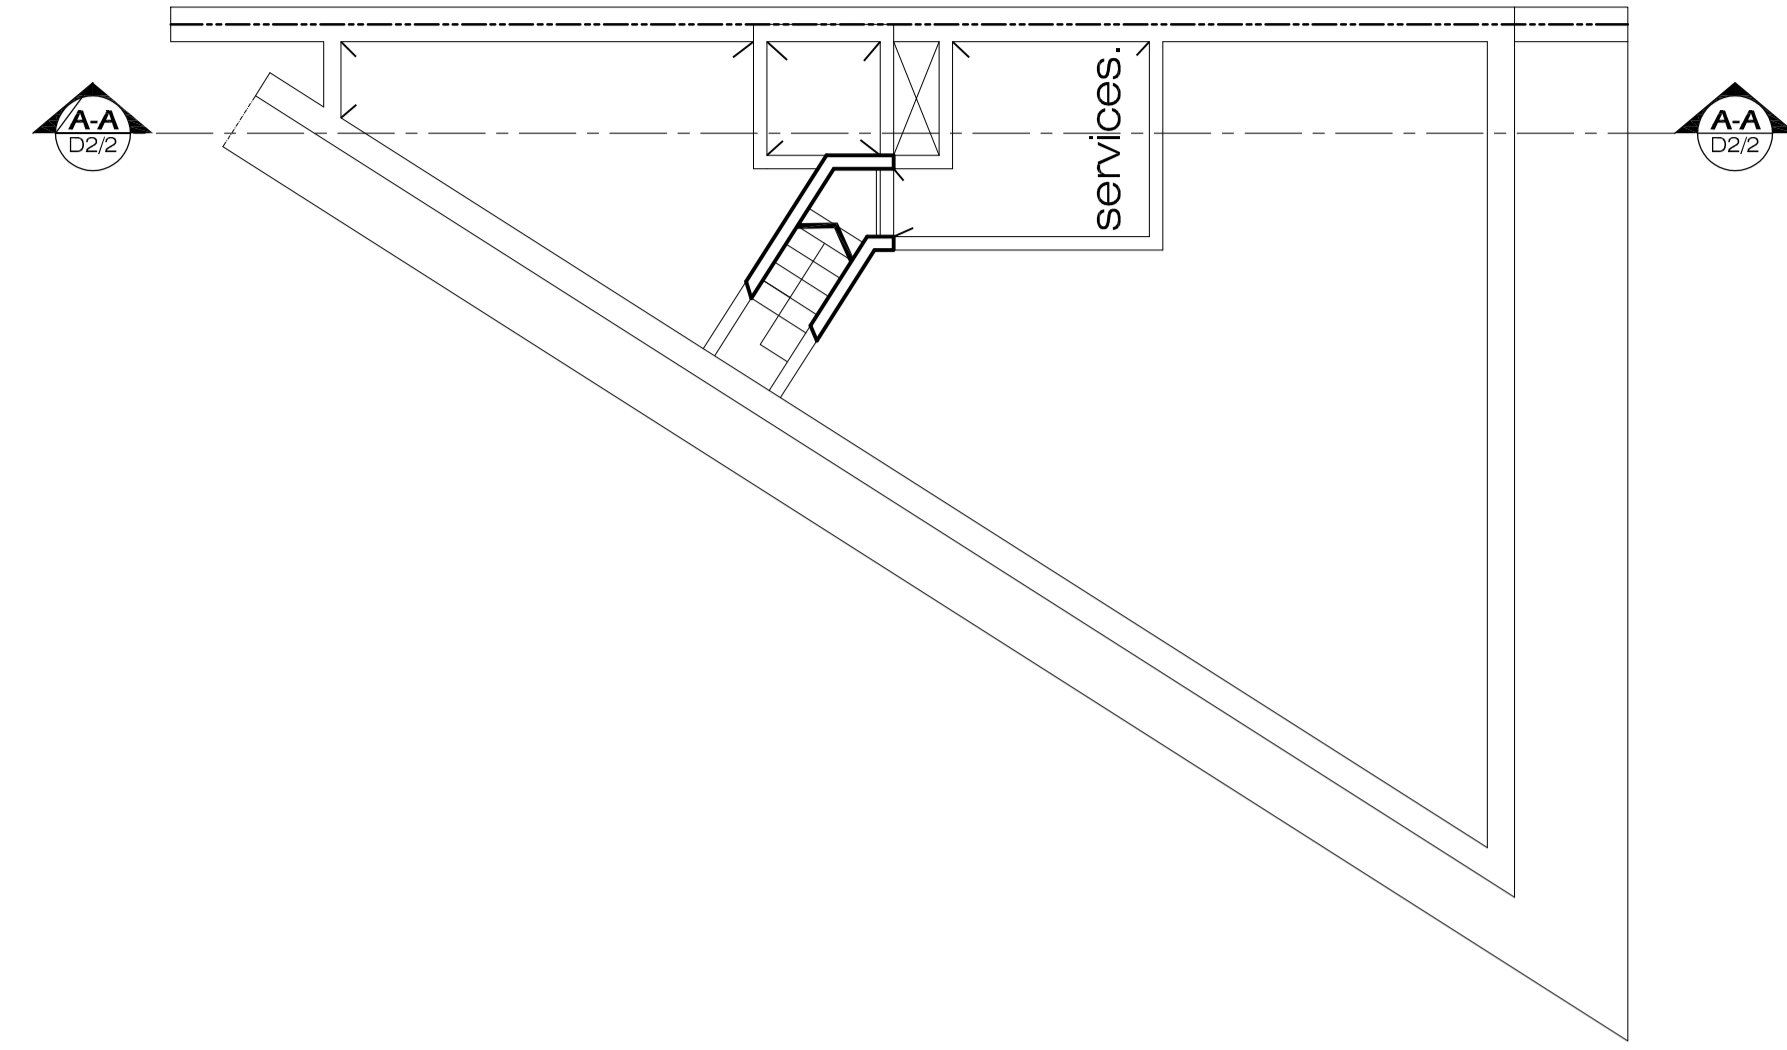


FIRST FLOOR LAYOUT PLAN
Roofed area 2.8 sq.m.

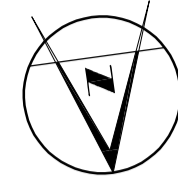


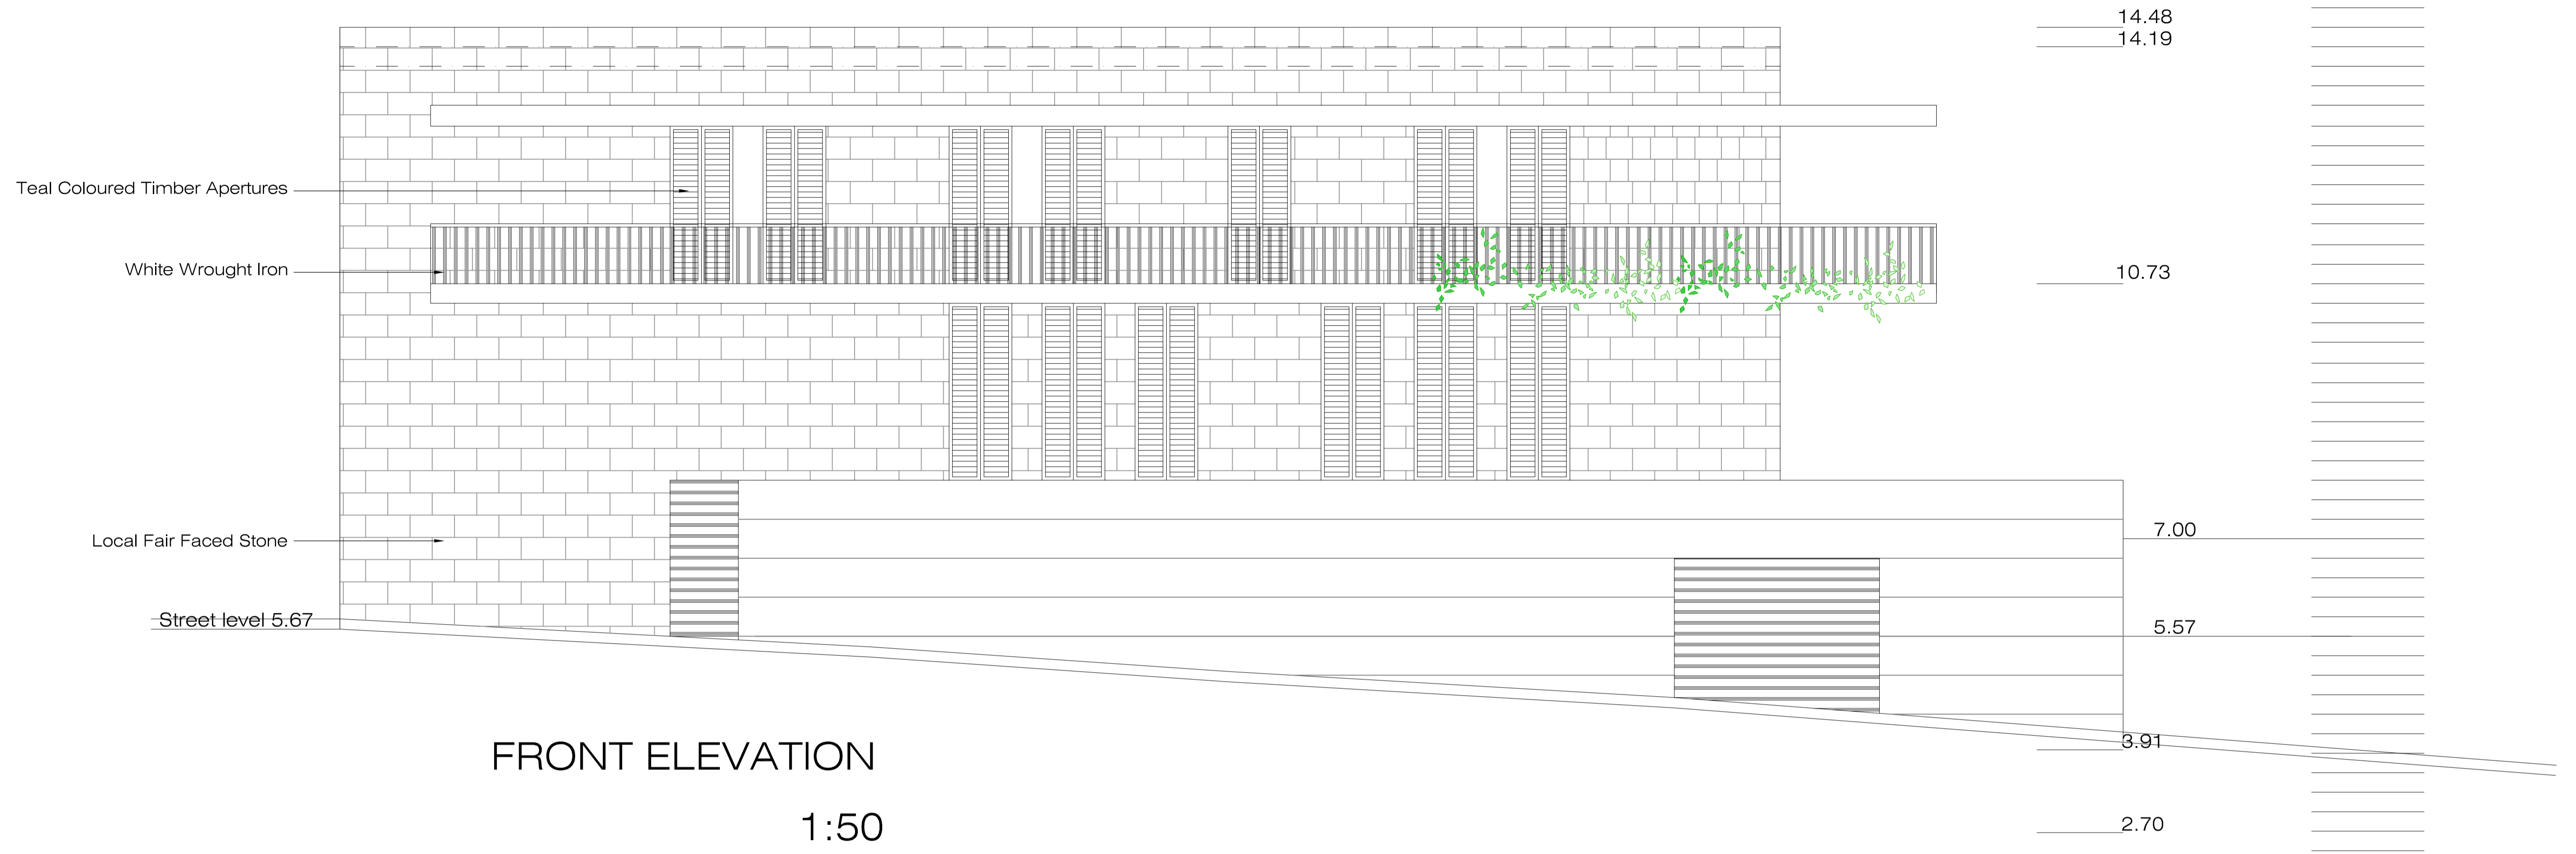

FRONT ELEVATION
1:50

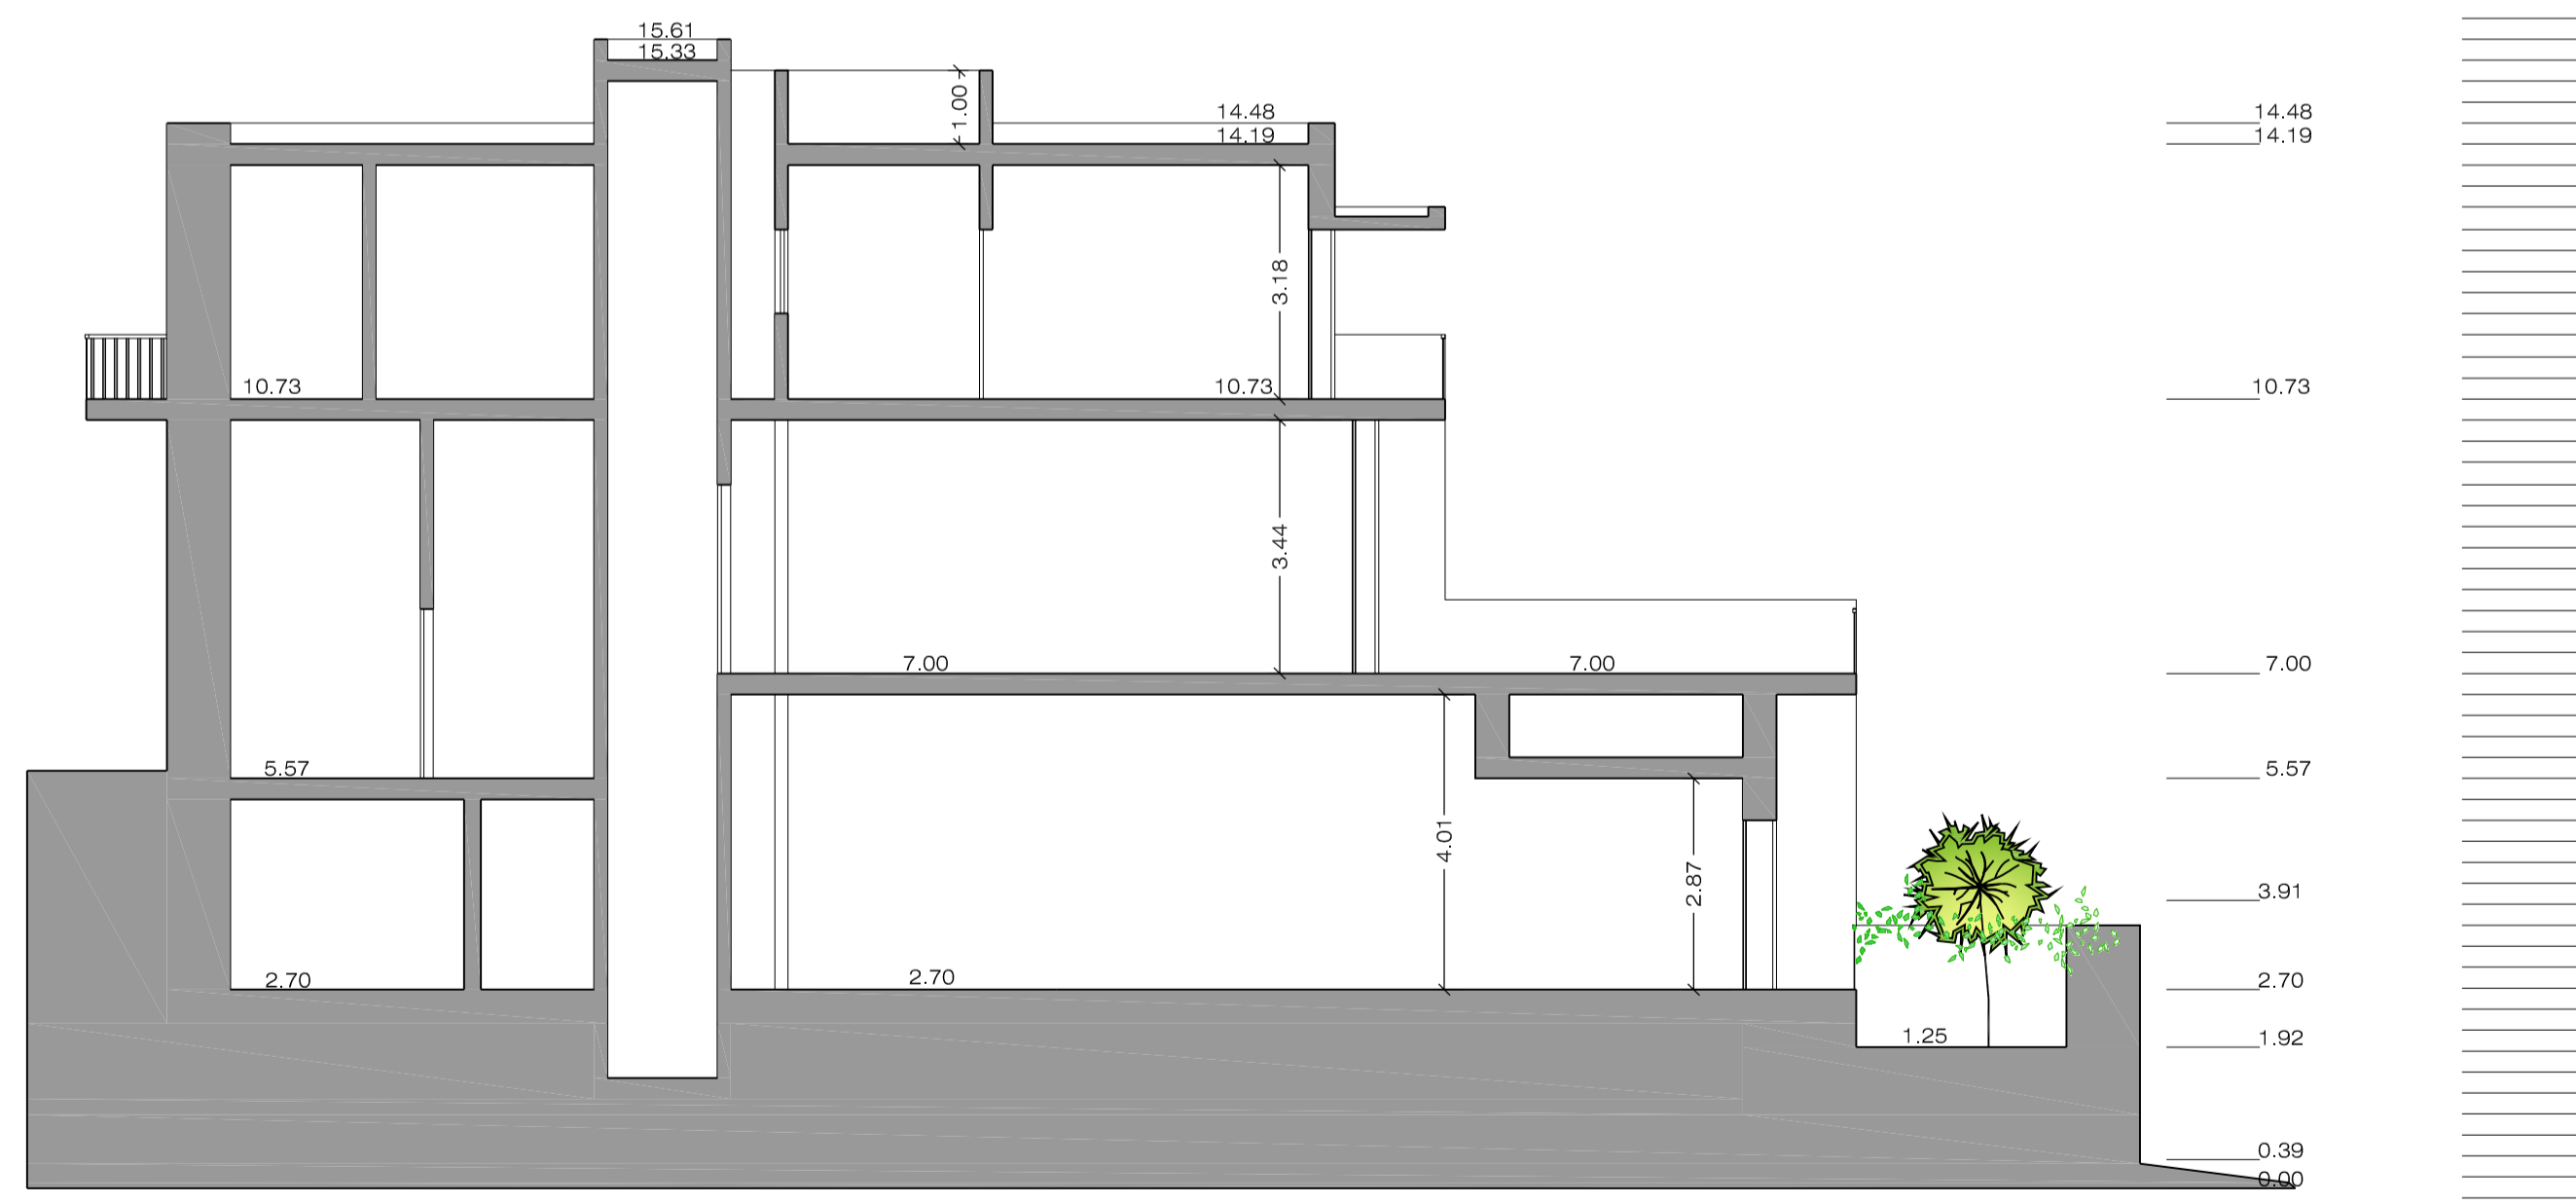

SECTION A-A
1:100

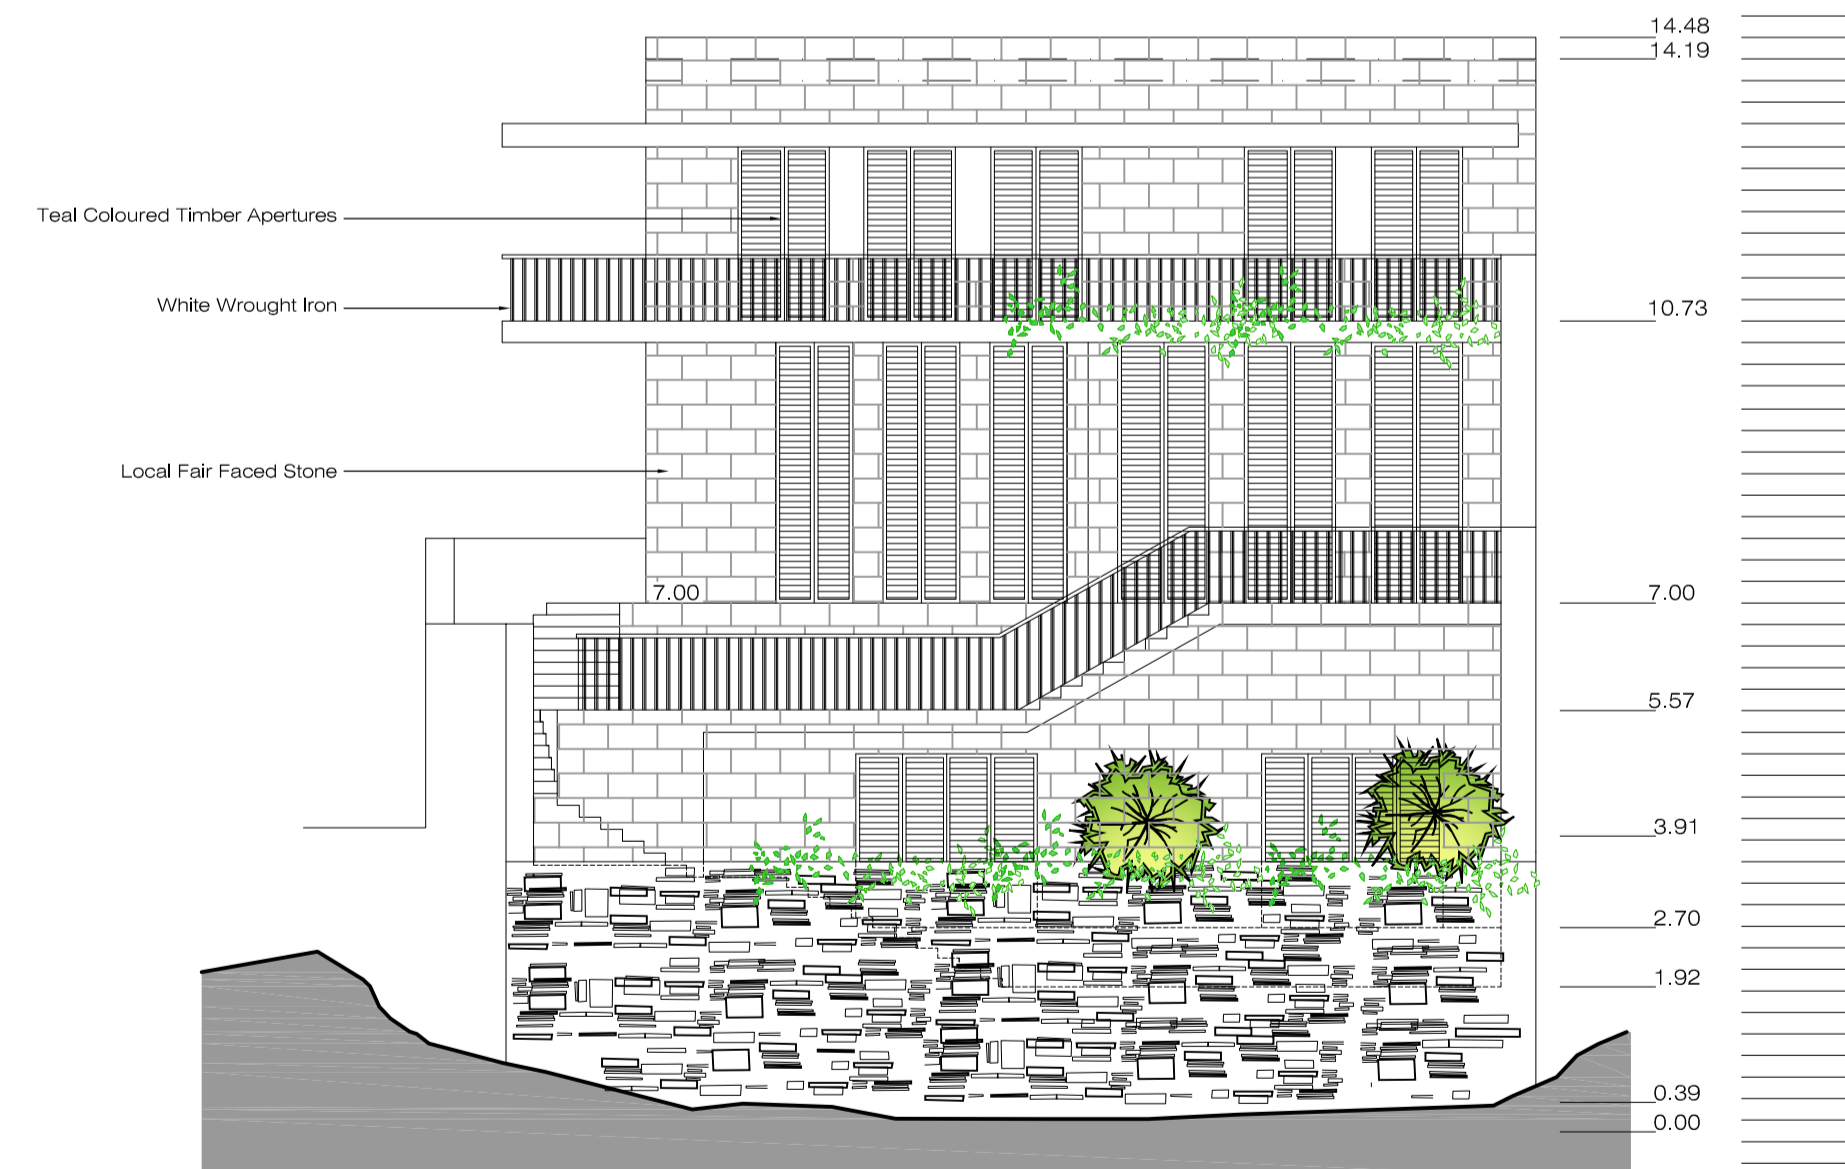

BACK ELEVATION
1:100

