


Section A-A Thru' Build' 1:100  
As Proposed




Front Elevation 1:100  
As Proposed  
Unpainted Franka Stone Facade  
White PVC Apertures and Railings




reused existing door

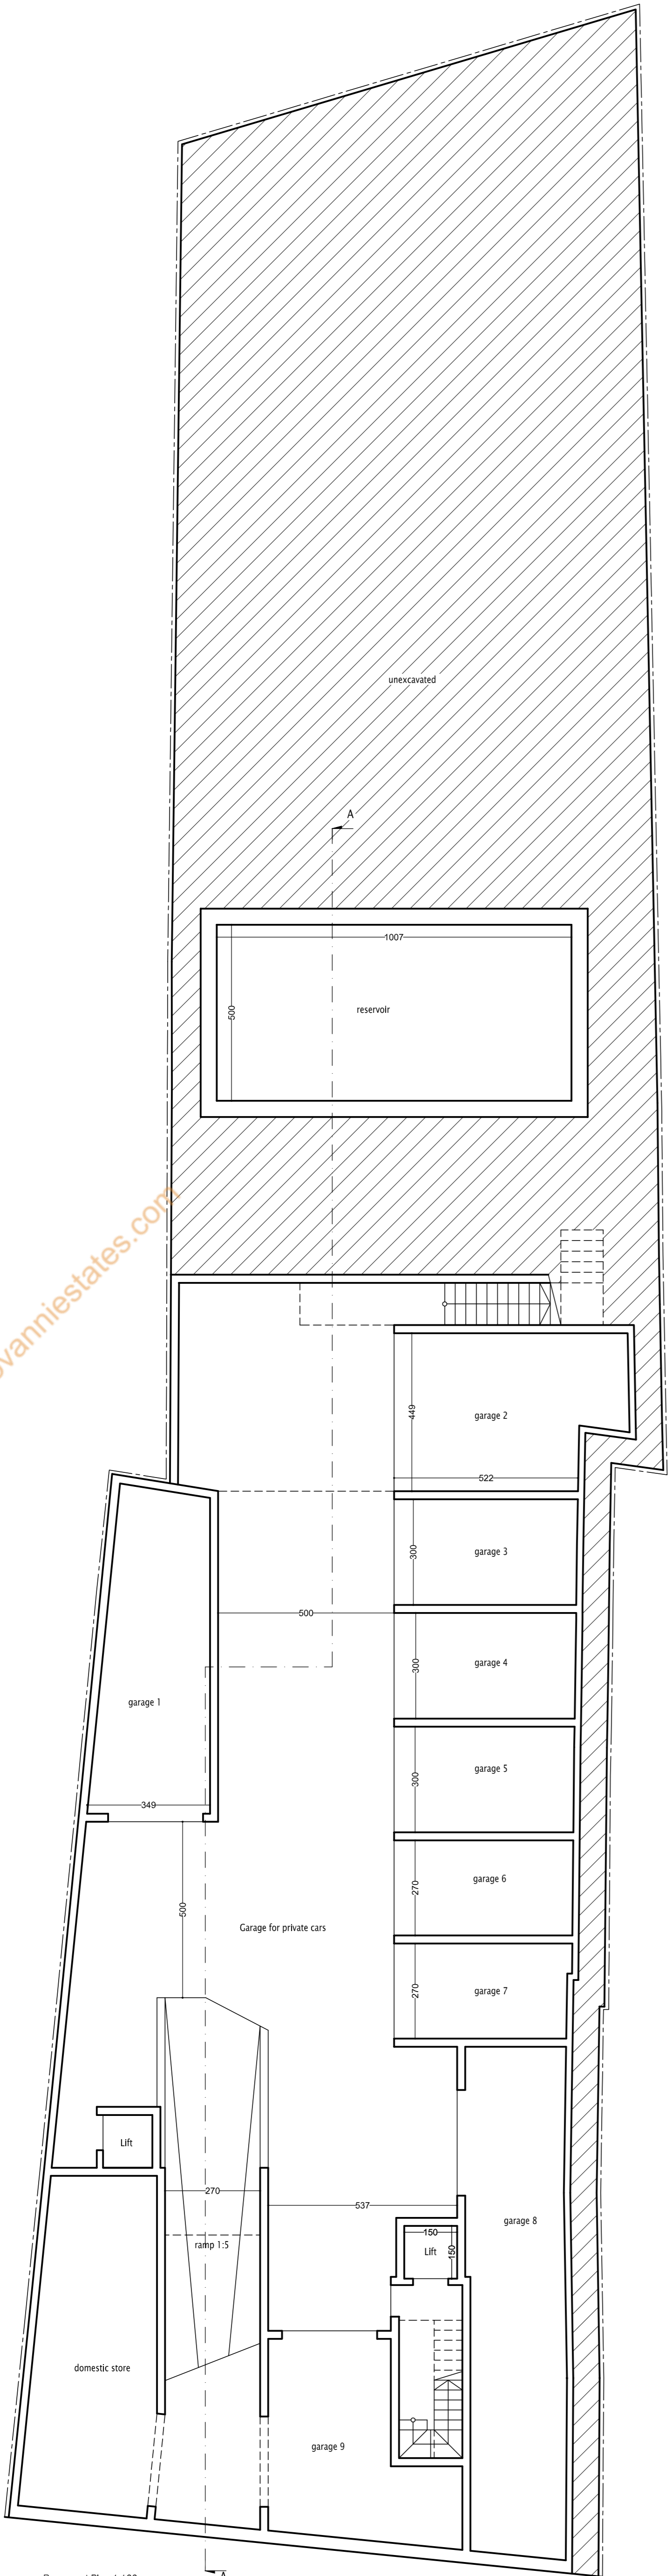

Basement Plan 1:100

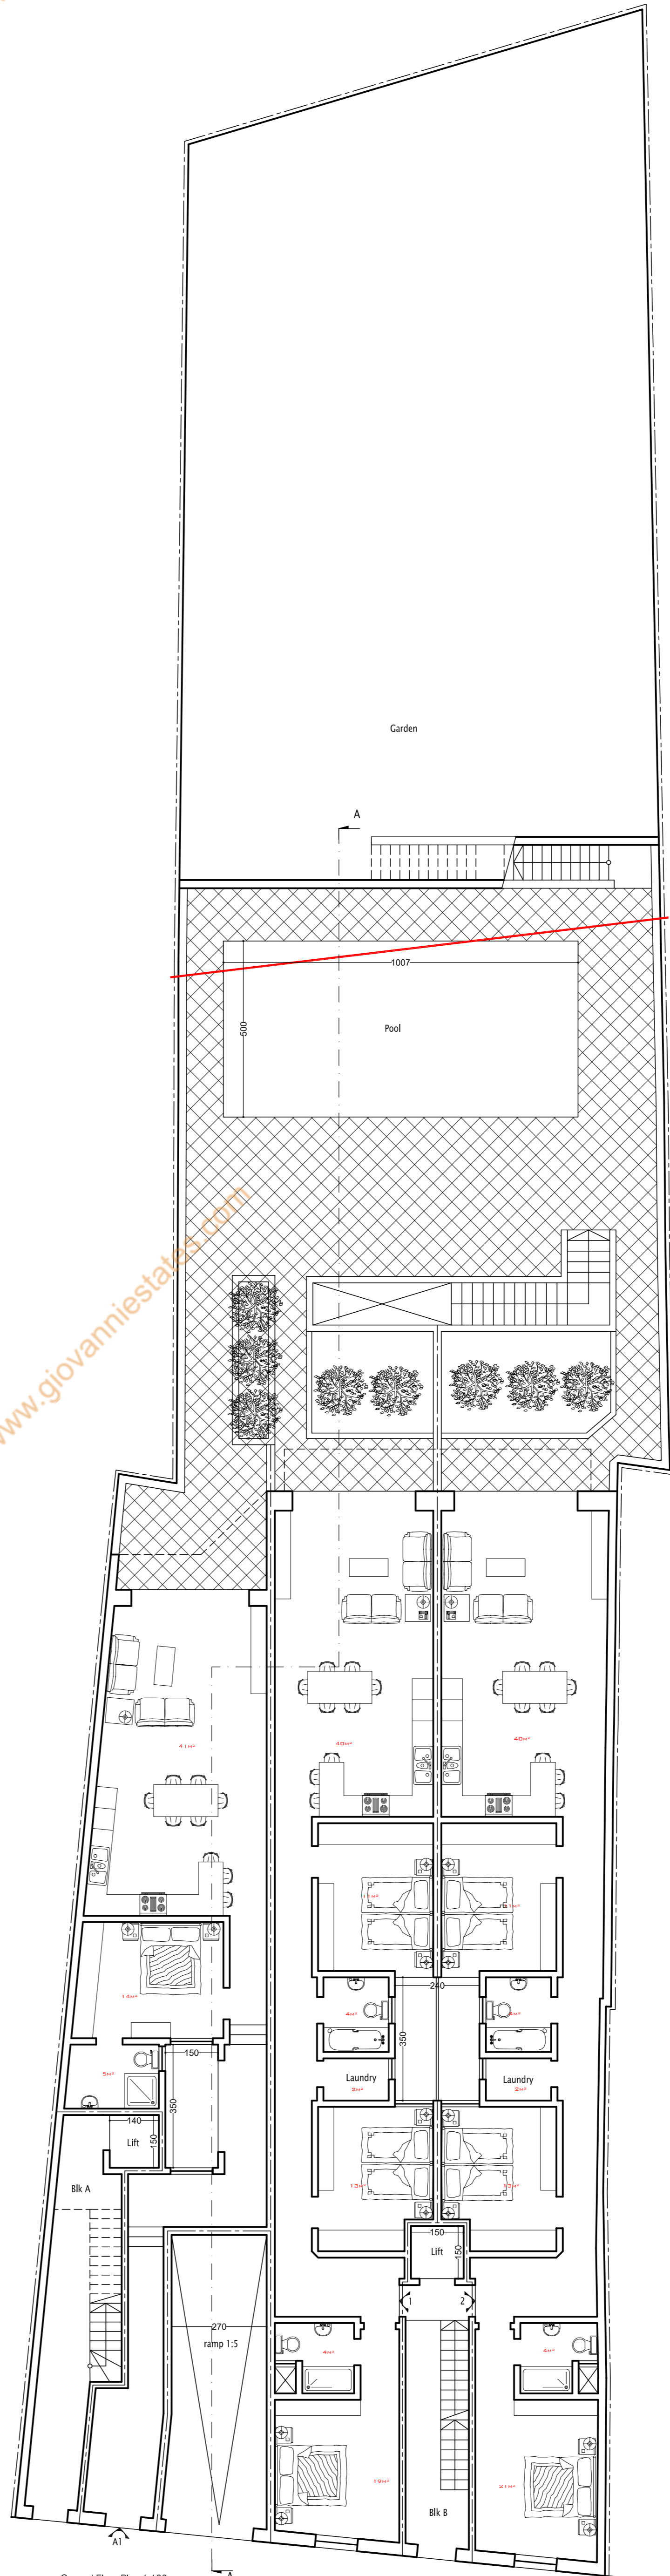

Ground Floor Plan 1:100

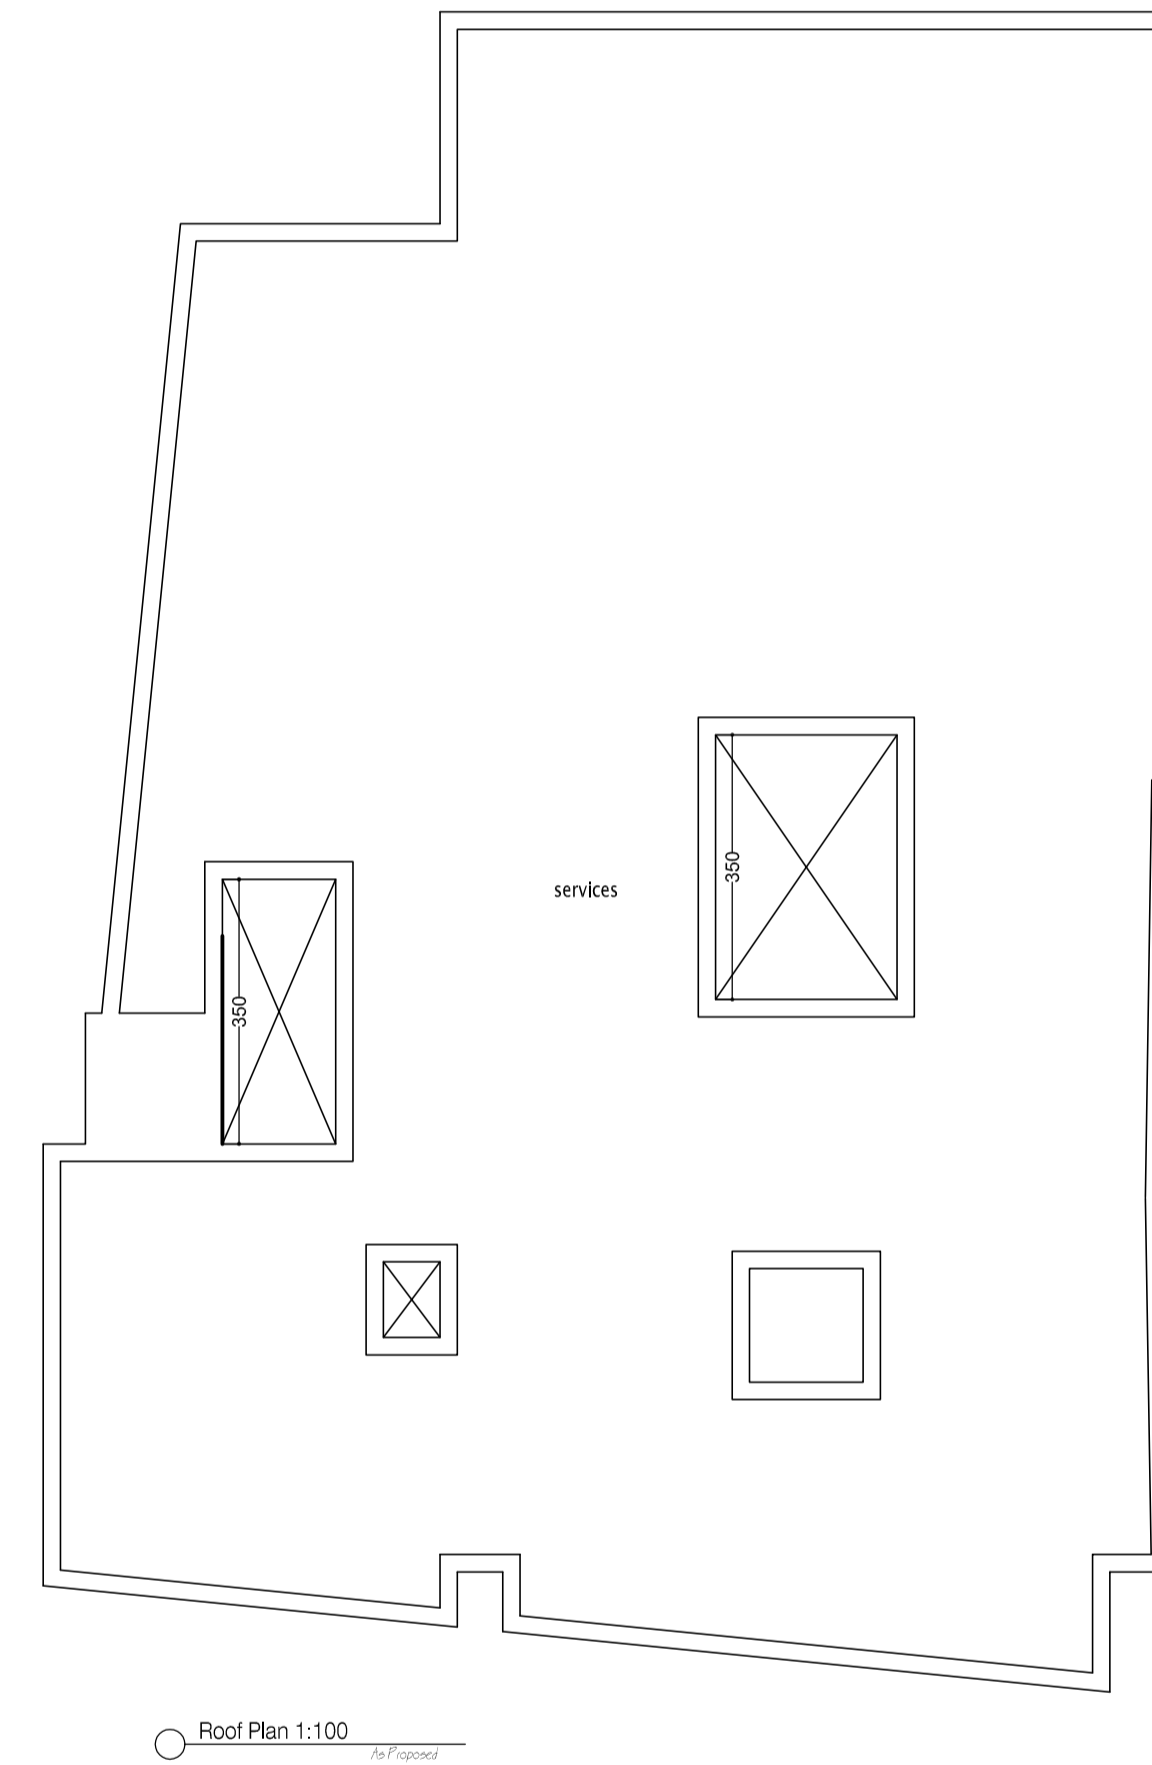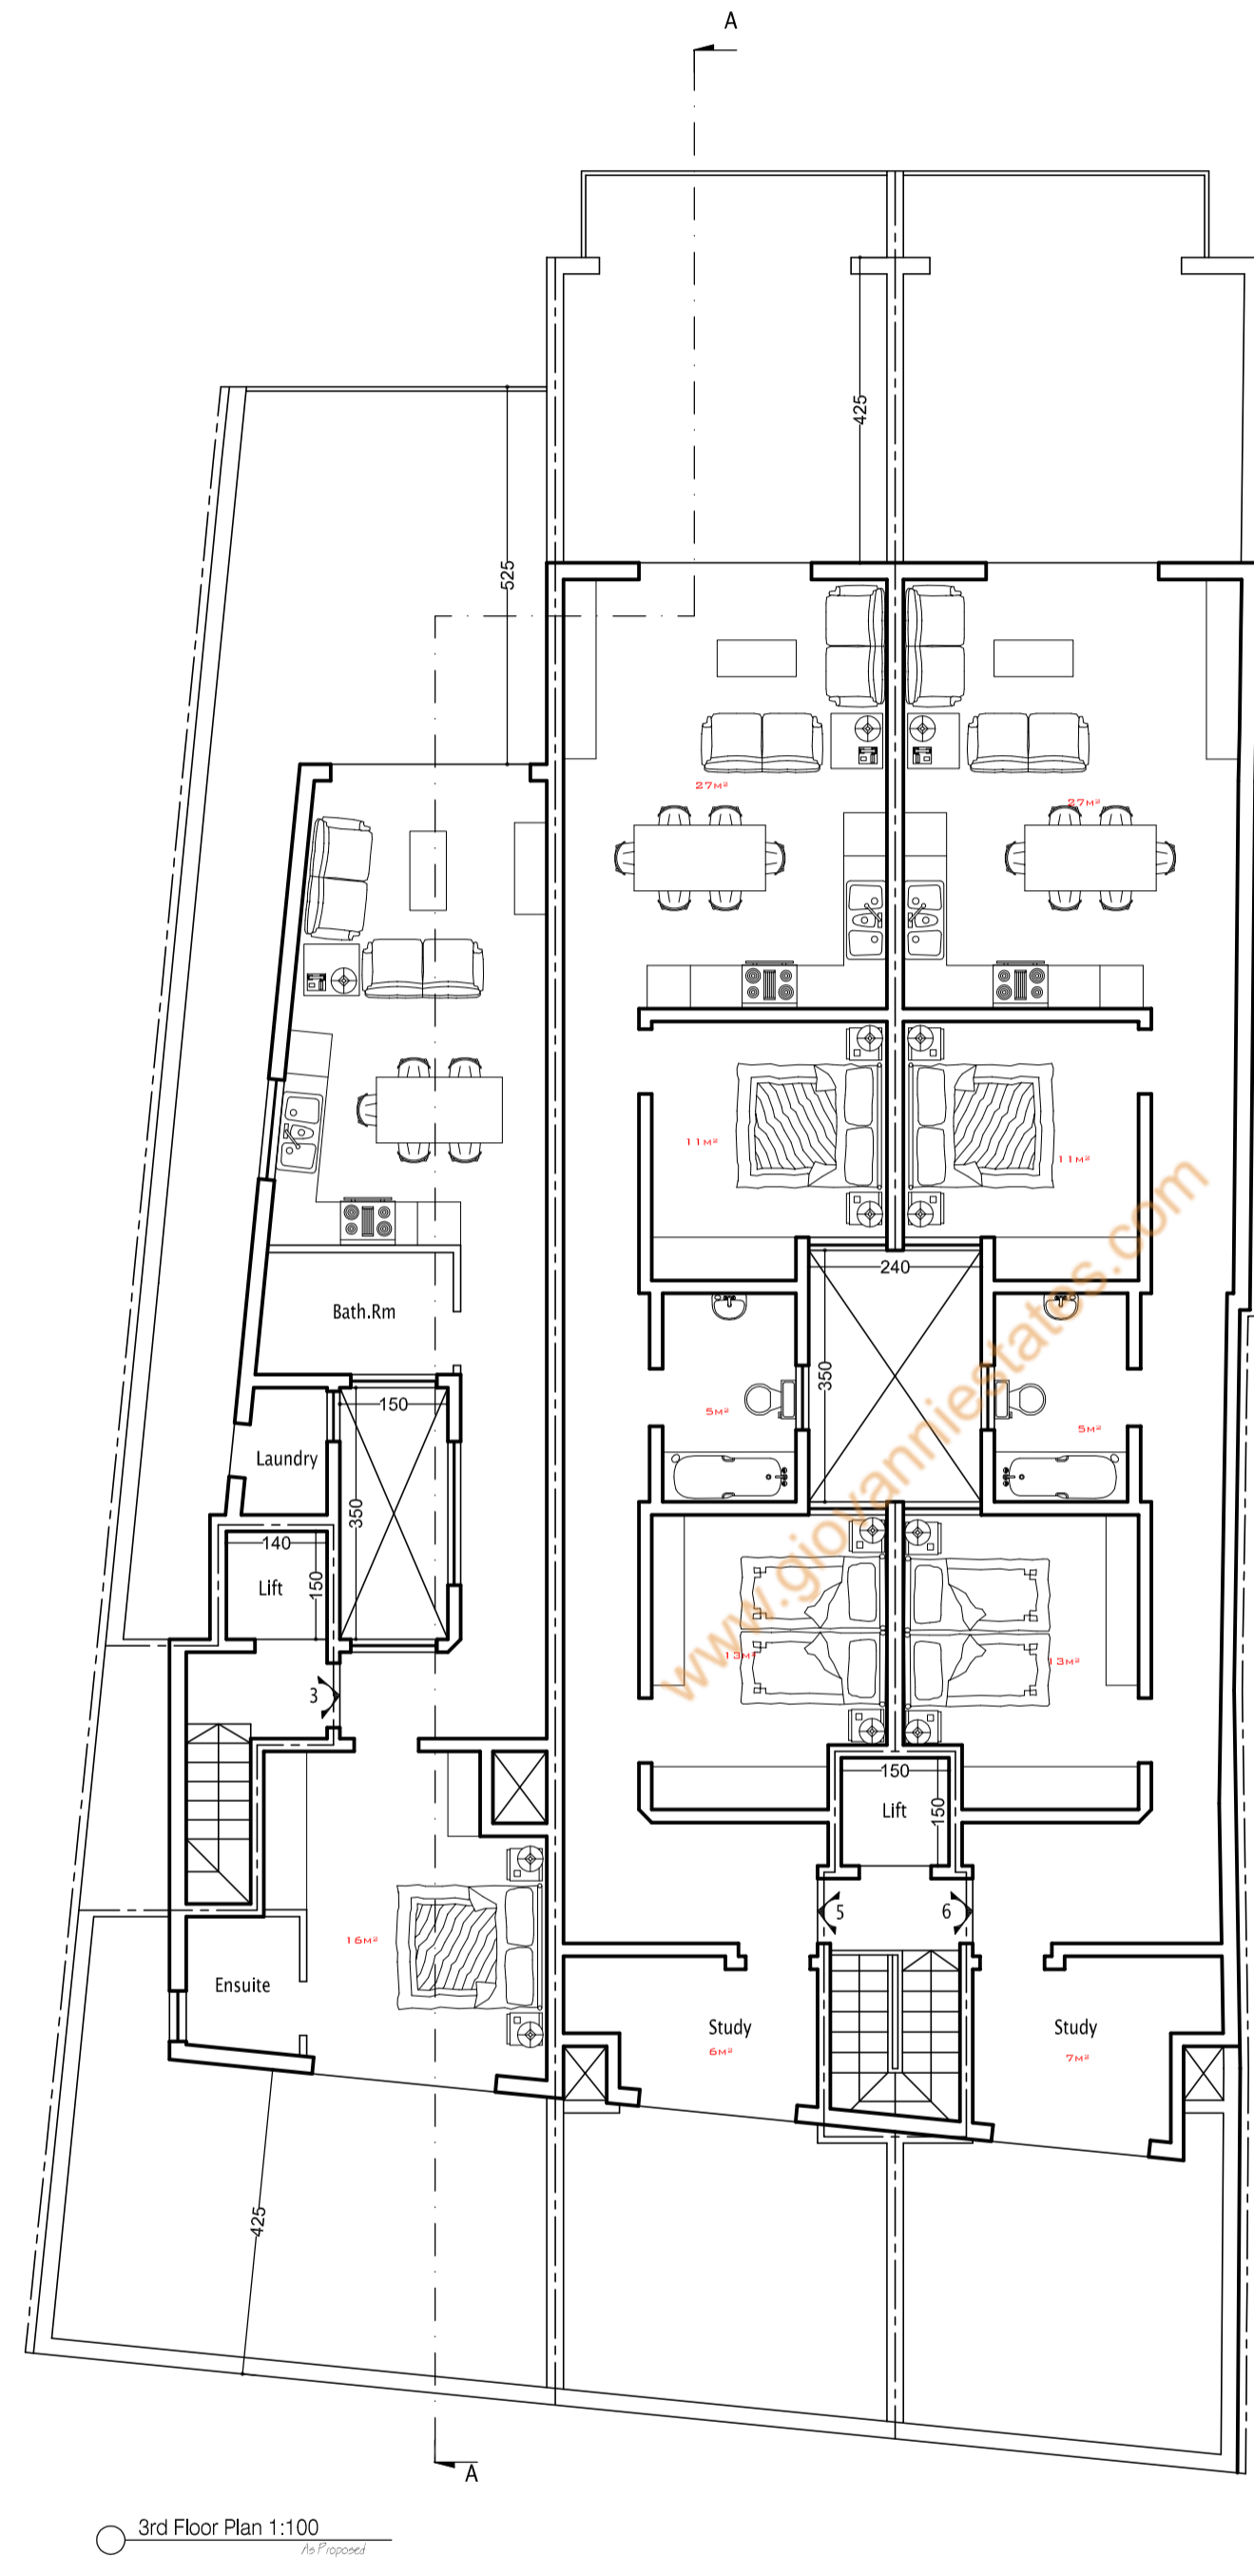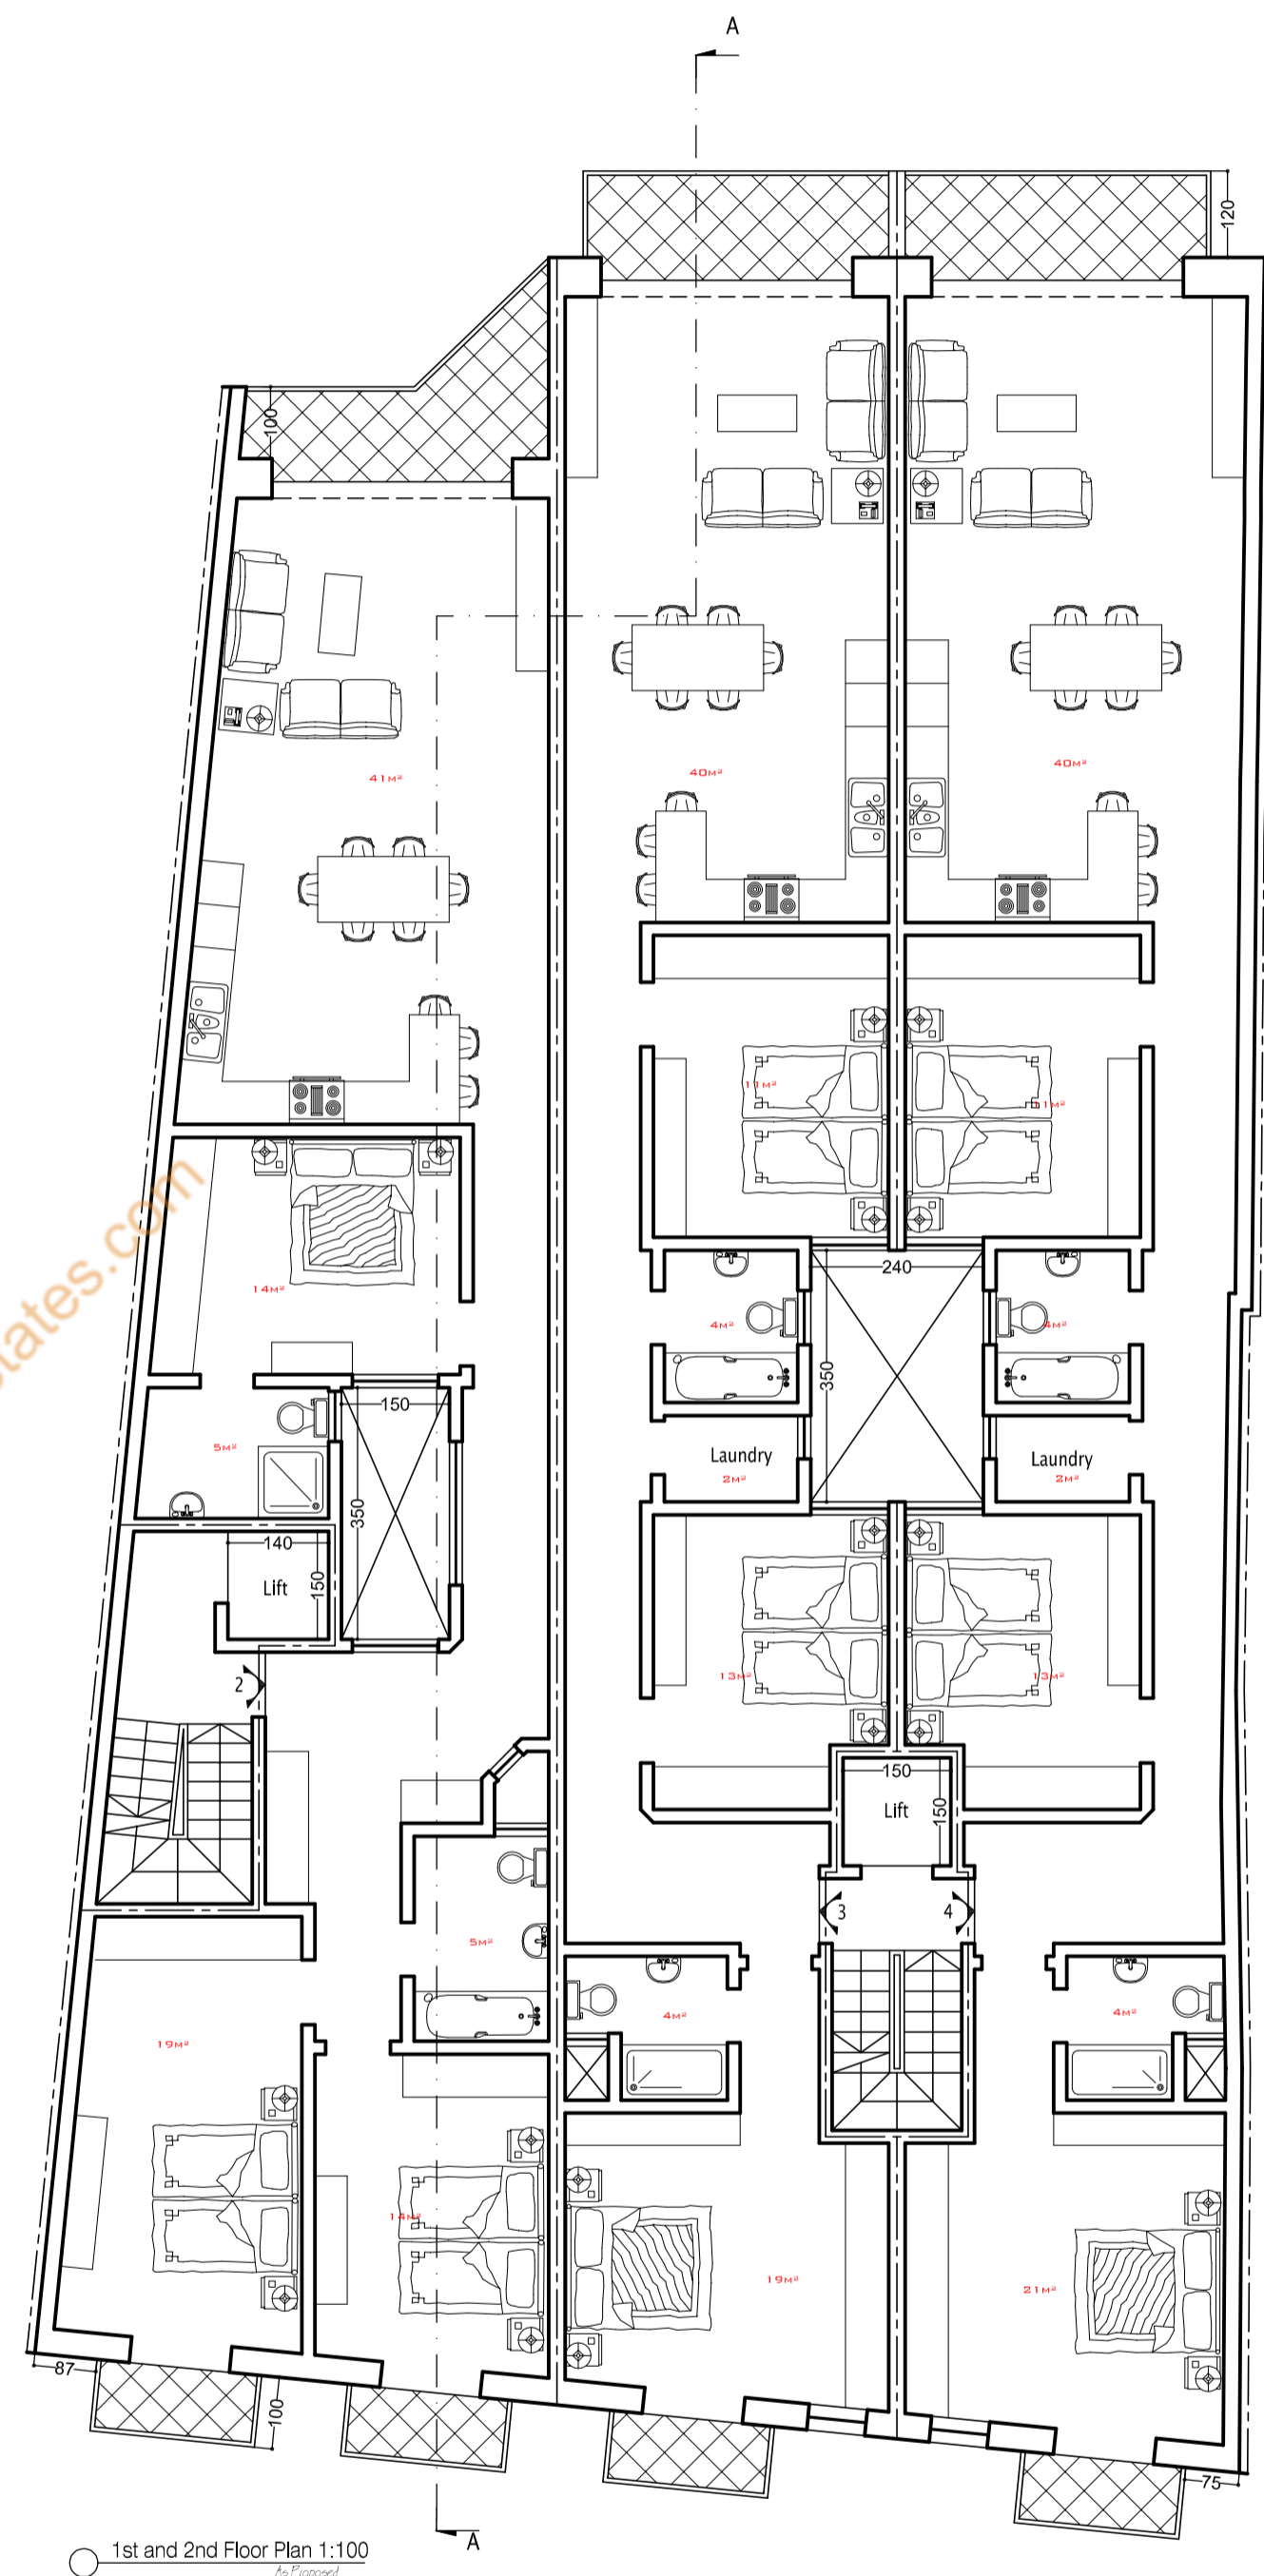




Adjacent Building

Proposed Elevation

Adjacent Building

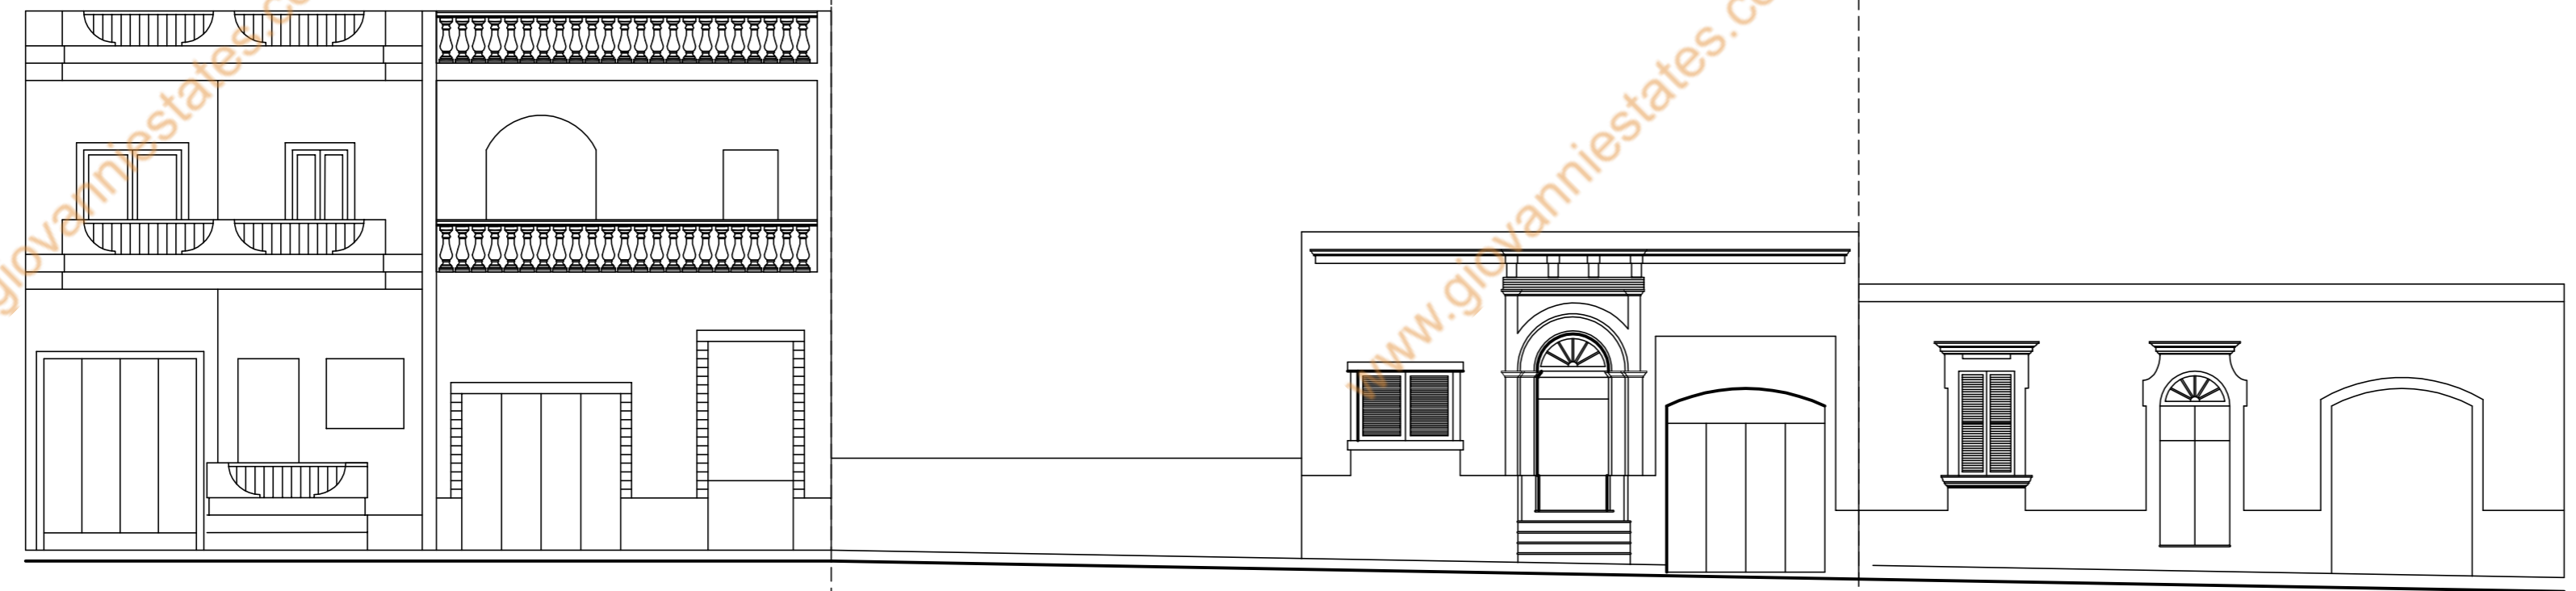

Adjacent Building

Existing Elevation

Adjacent Building