


House 2

SCALE 1:100


SCALE 1:100

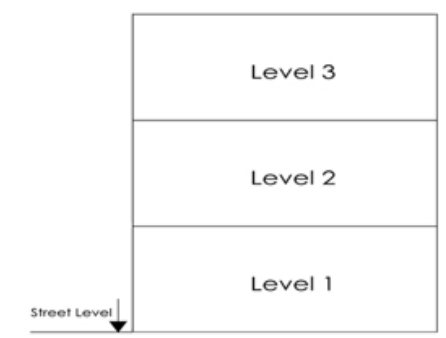

House 2
Ground Floor (Level 1)

Artistic Impression Only
Beams may protrude. Minimum
internal height under beam is 2.1m


Internal : 119 m² External : 4 m²
Total Area : 123 m² circa

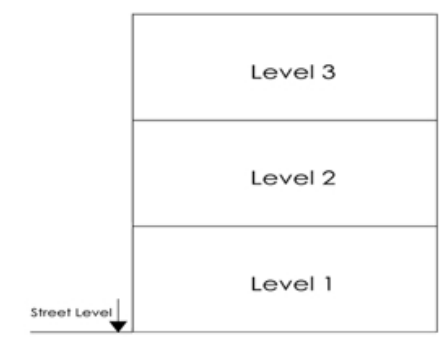


House 2
First Floor (Level 2)

Artistic Impression Only
Beams may protrude. Minimum
internal height under beam is 2.1m

Internal : 119 m² External : 2 m²
Total Area : 121 m² circa

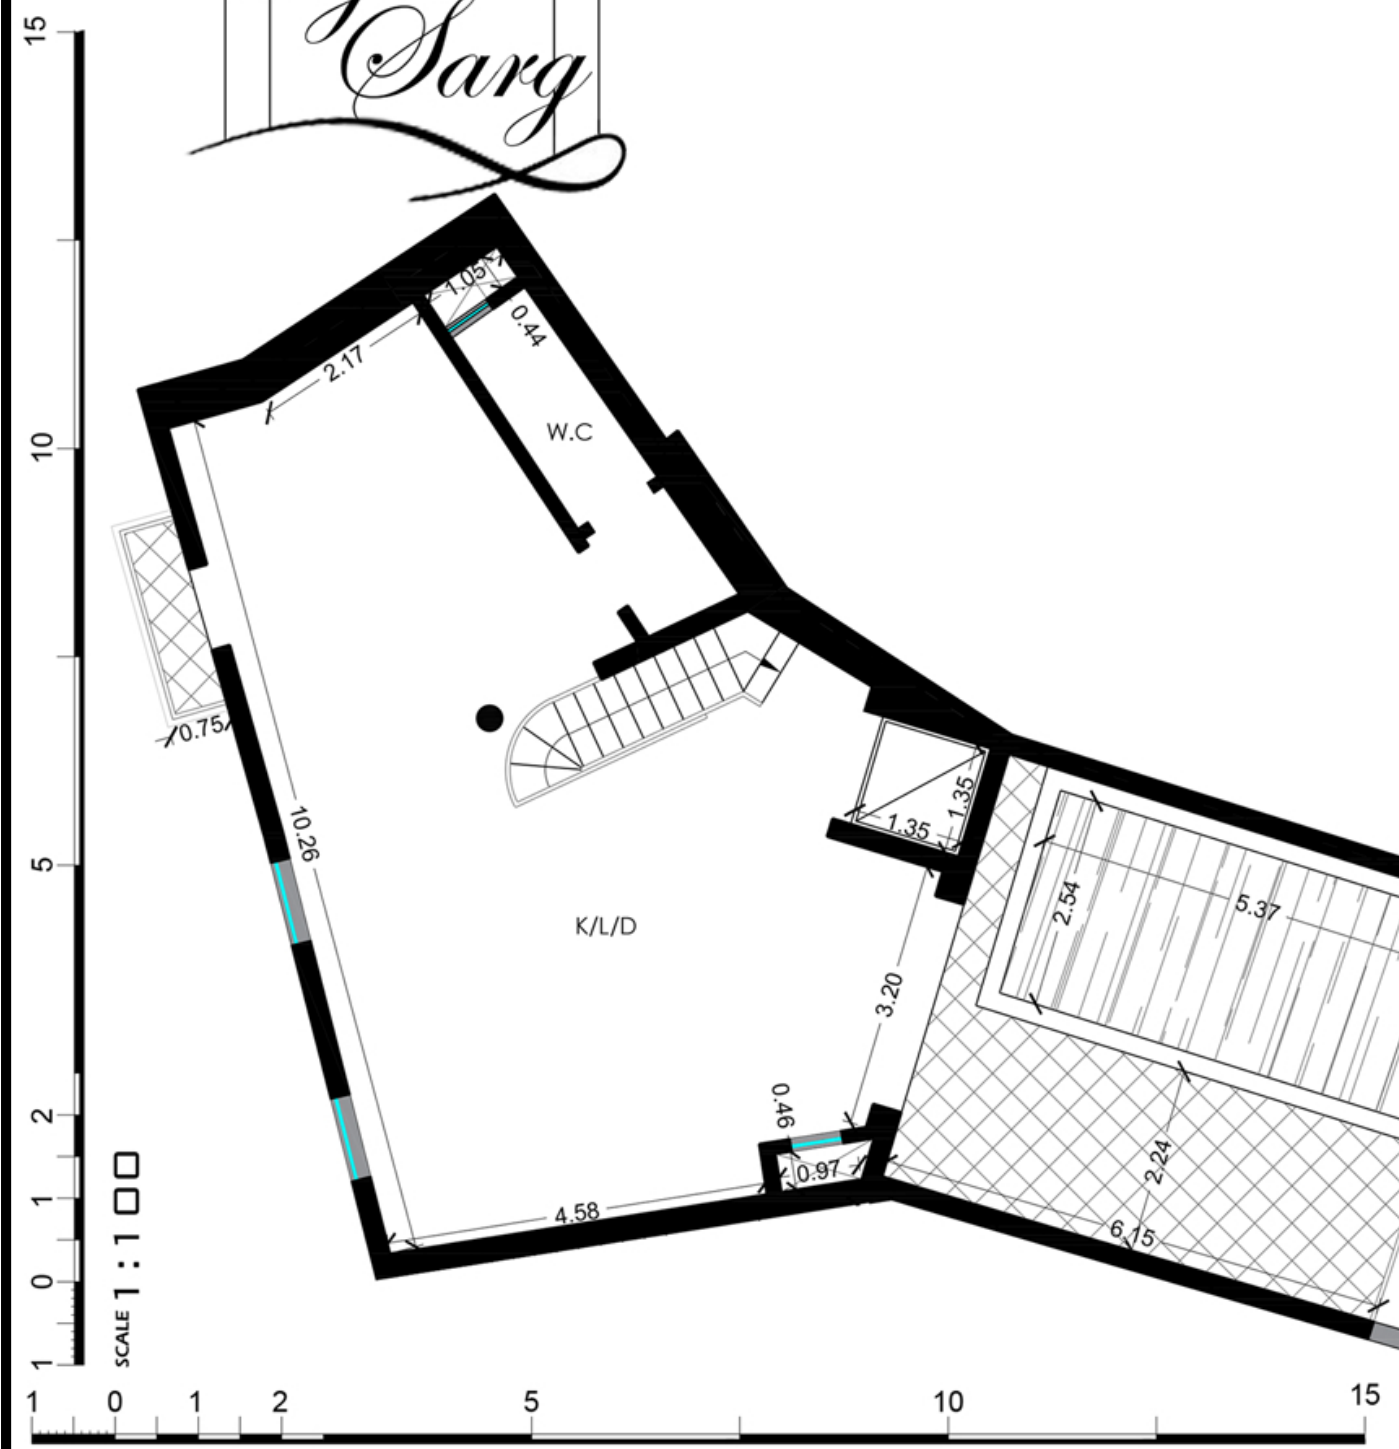

Area not Accessible

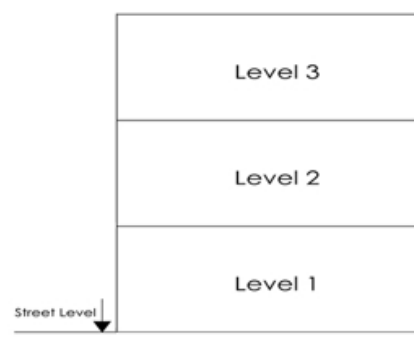

SCALE 1 : 100

House 2
Second Floor (Level 3)

Artistic Impression Only
Beams may protrude. Minimum
internal height under beam is 2.1m

Internal : 77 m² External : 35 m²
Total Area : 112 m² circa