


Proposed Ground Floor Level Plan
Scale 1:100



Proposed First Floor Level Plan
Scale 1:100

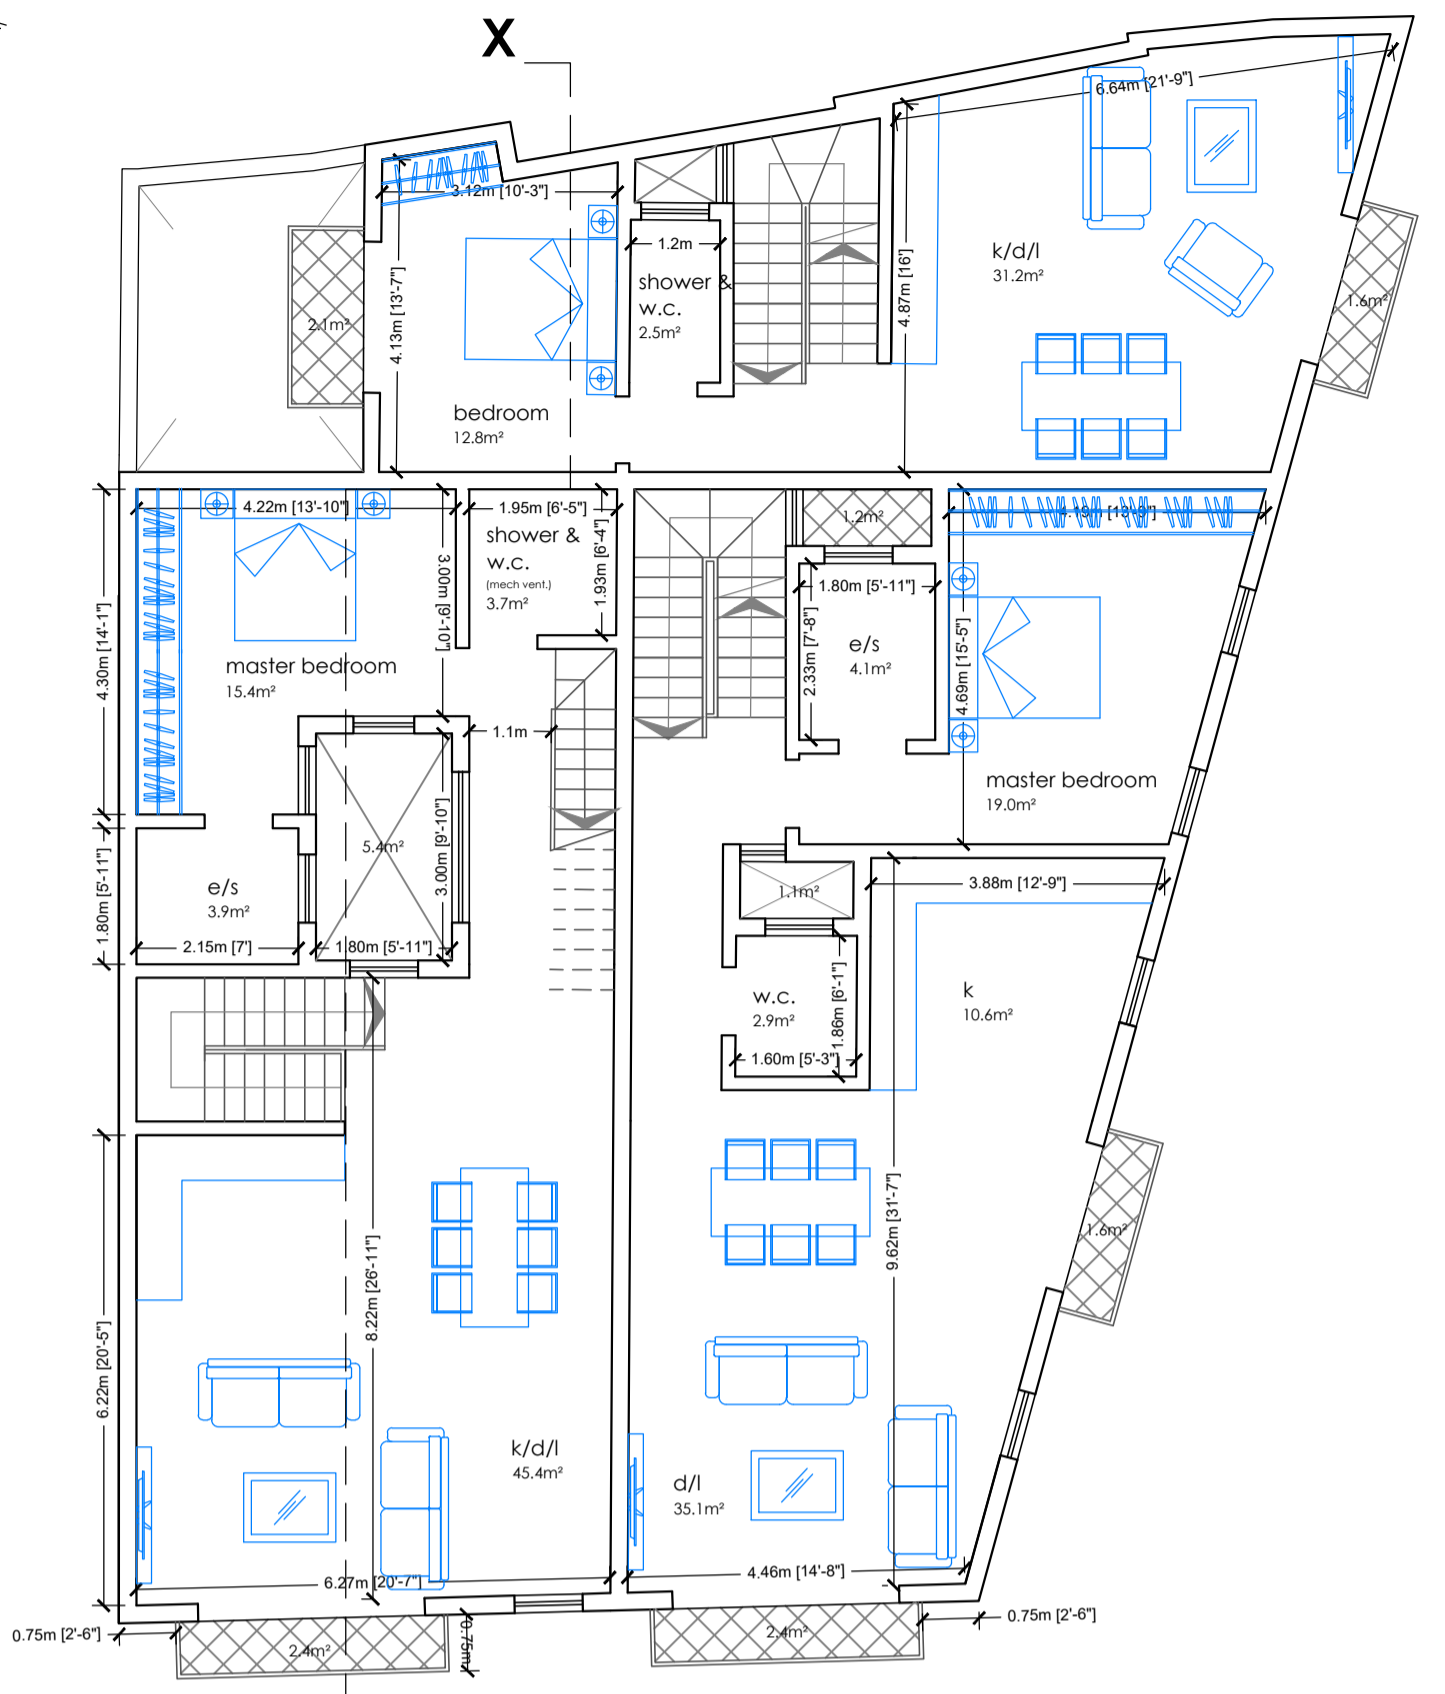

Proposed Recceded Floor Level Plan
Scale 1:100

