




NOTE:-
— ERECT PROPOSED
— DEMOLISH PROPOSED

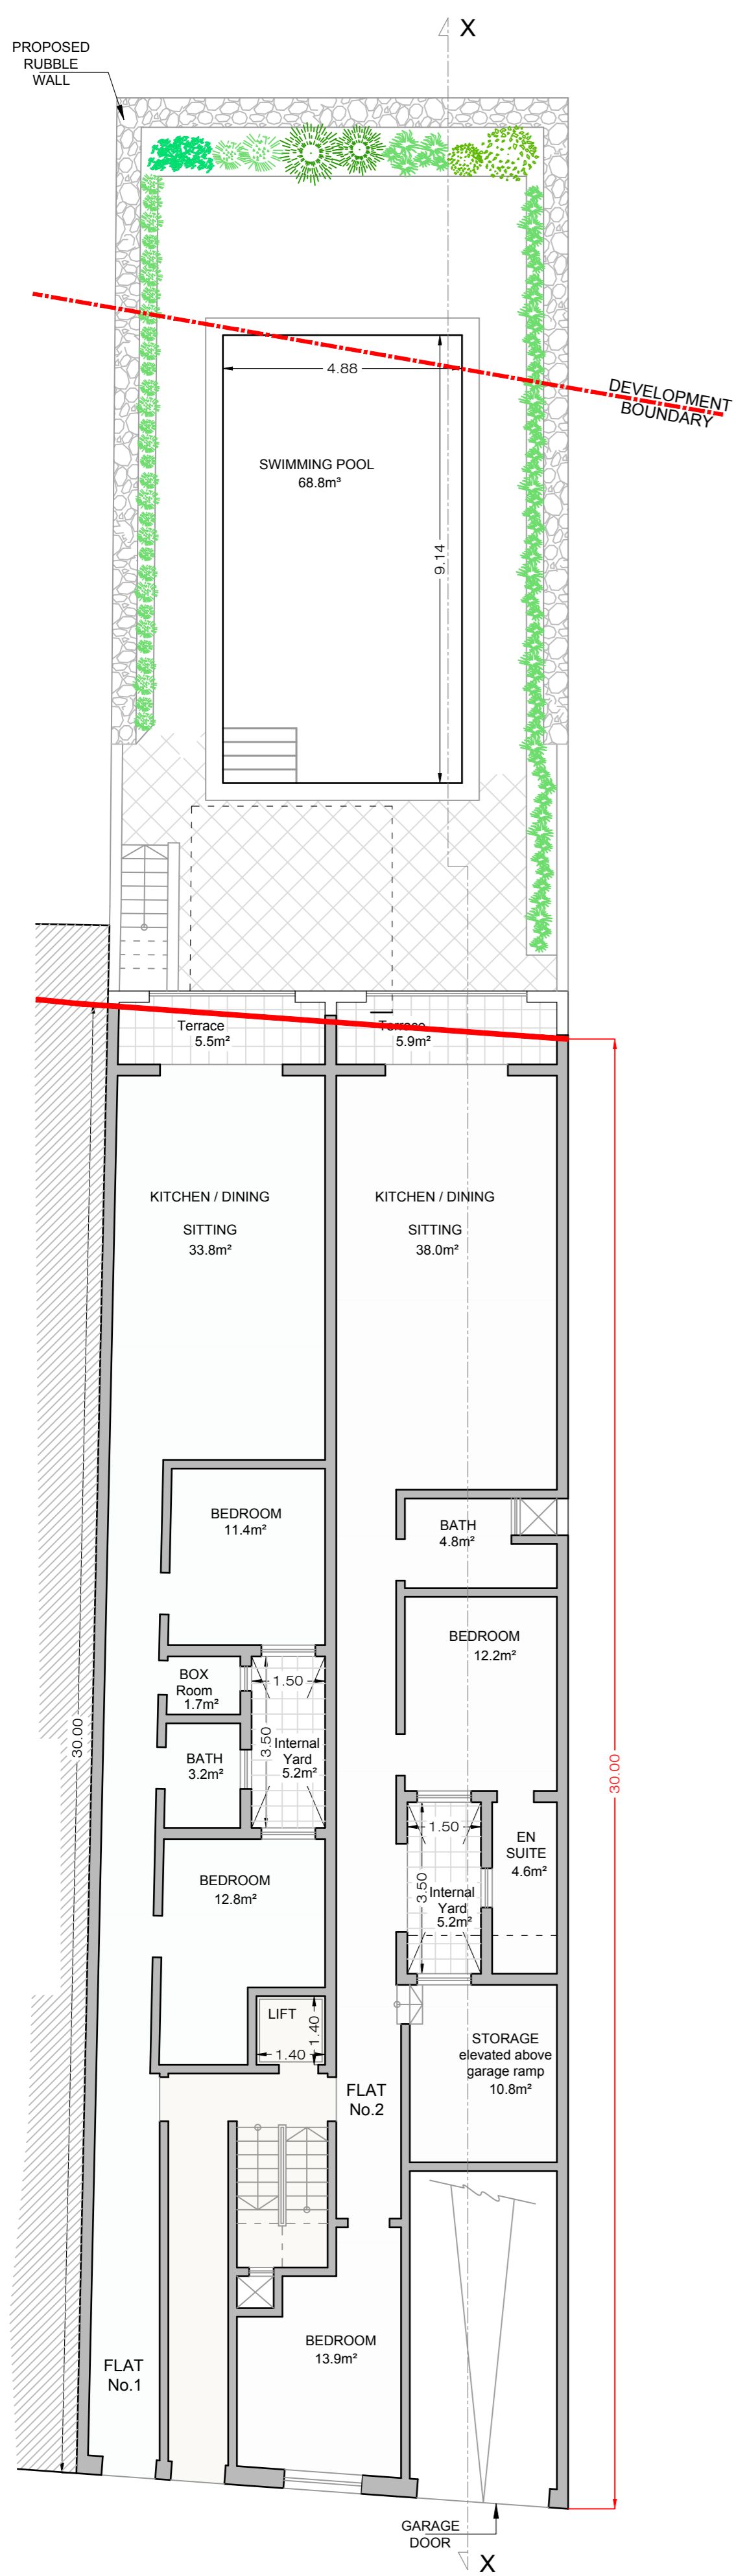


GROUND FLOOR as Approved
 Scale 1:100

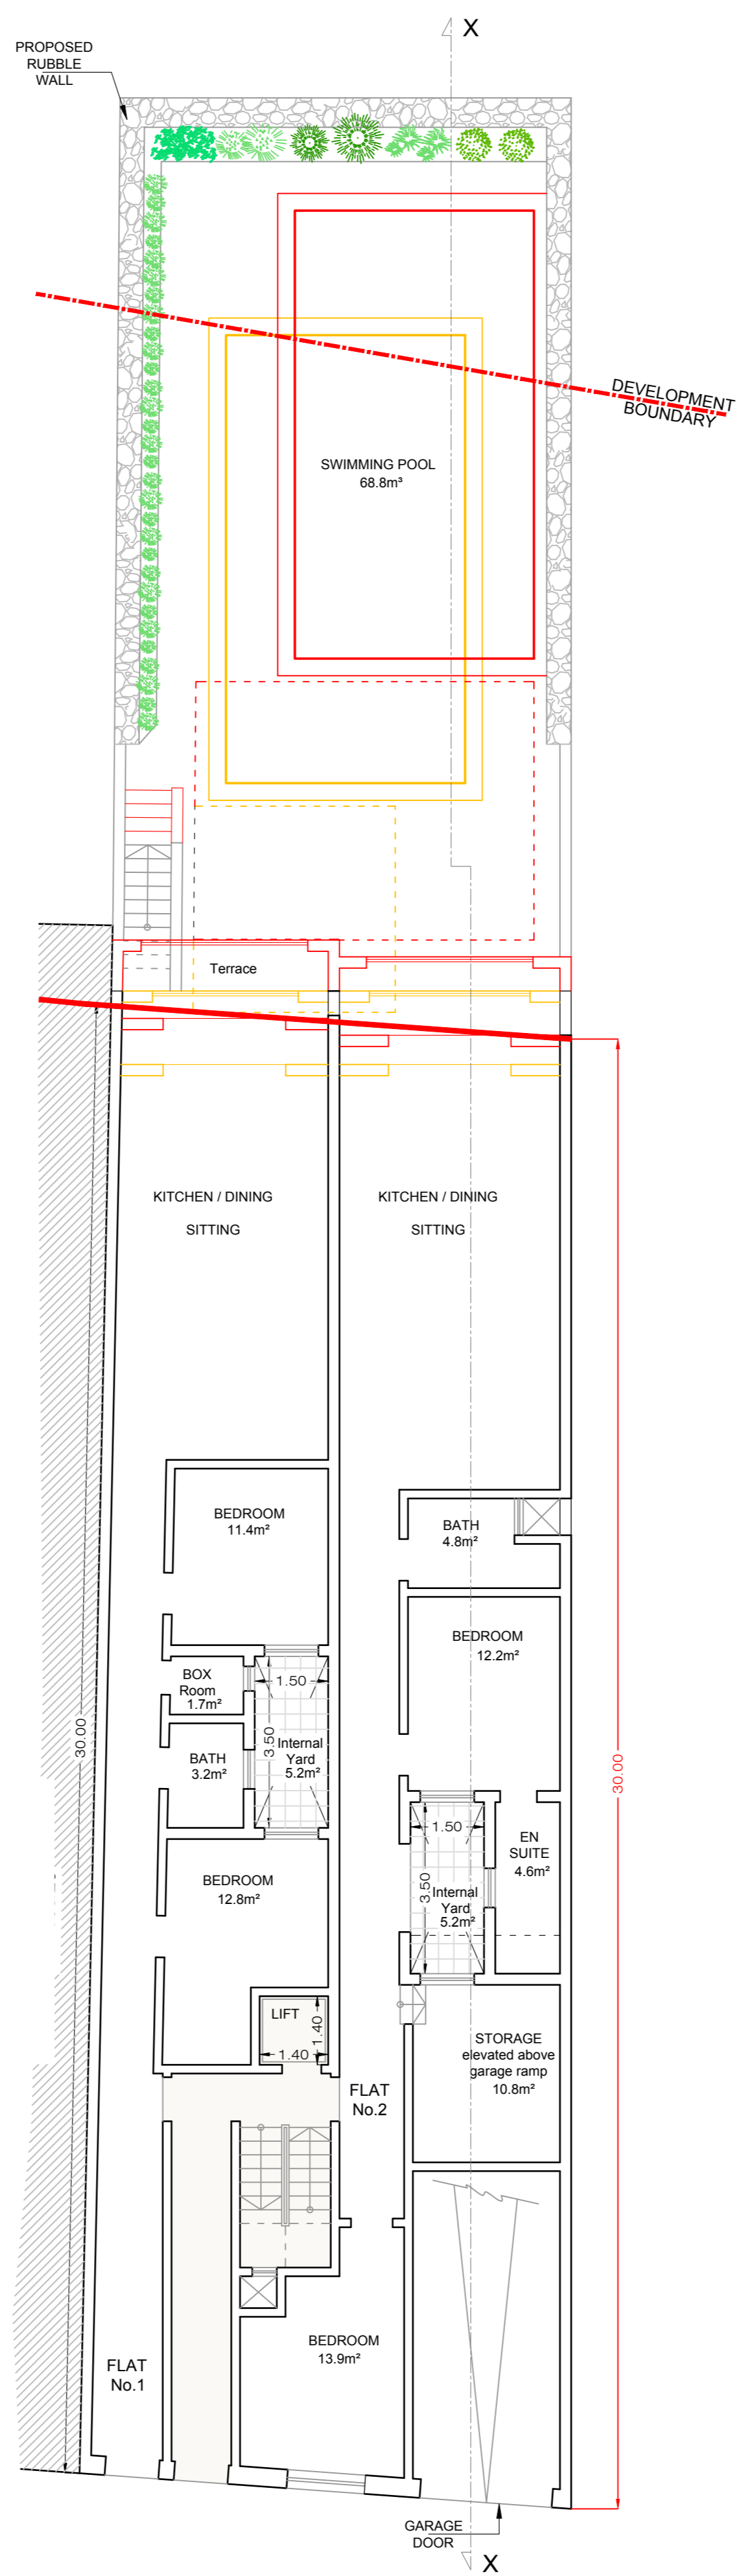


GROUND FLOOR showing Variations
 Scale 1:100

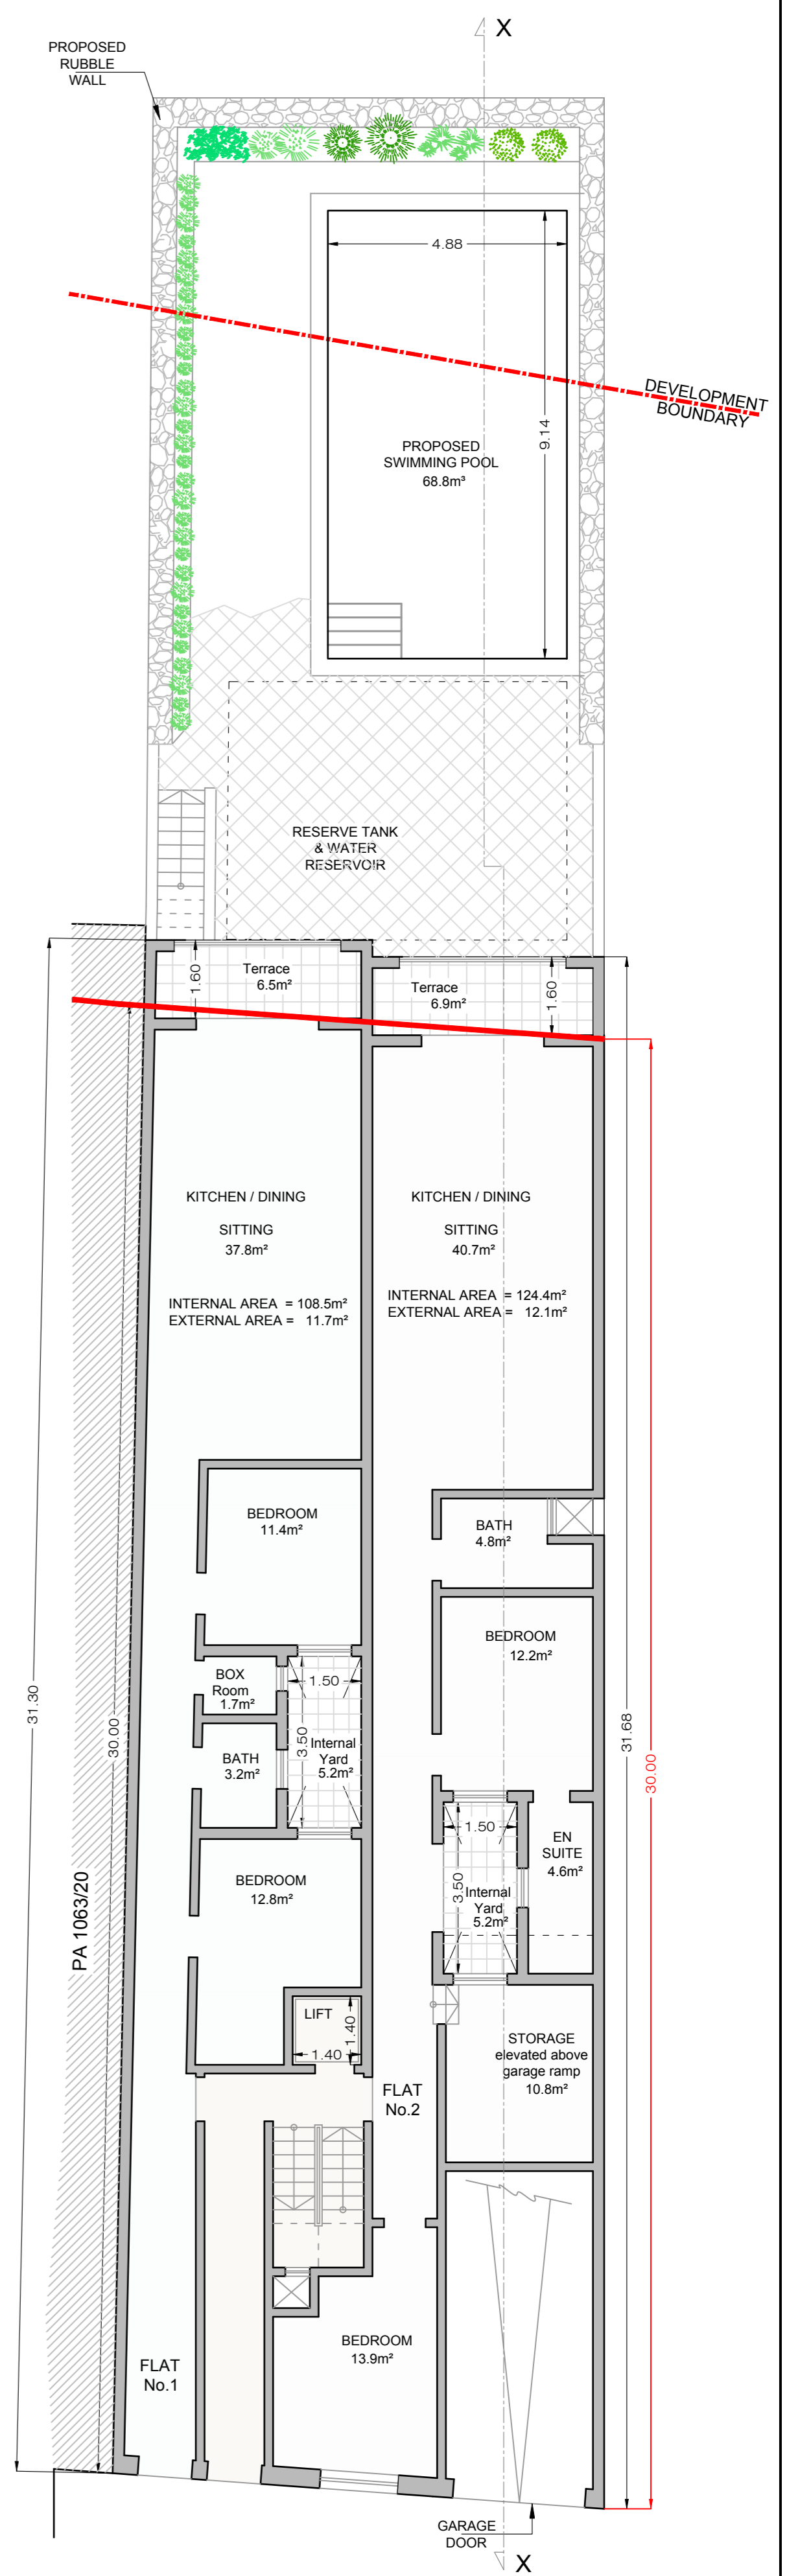


GROUND FLOOR (Clean Copy)
 Scale 1:100

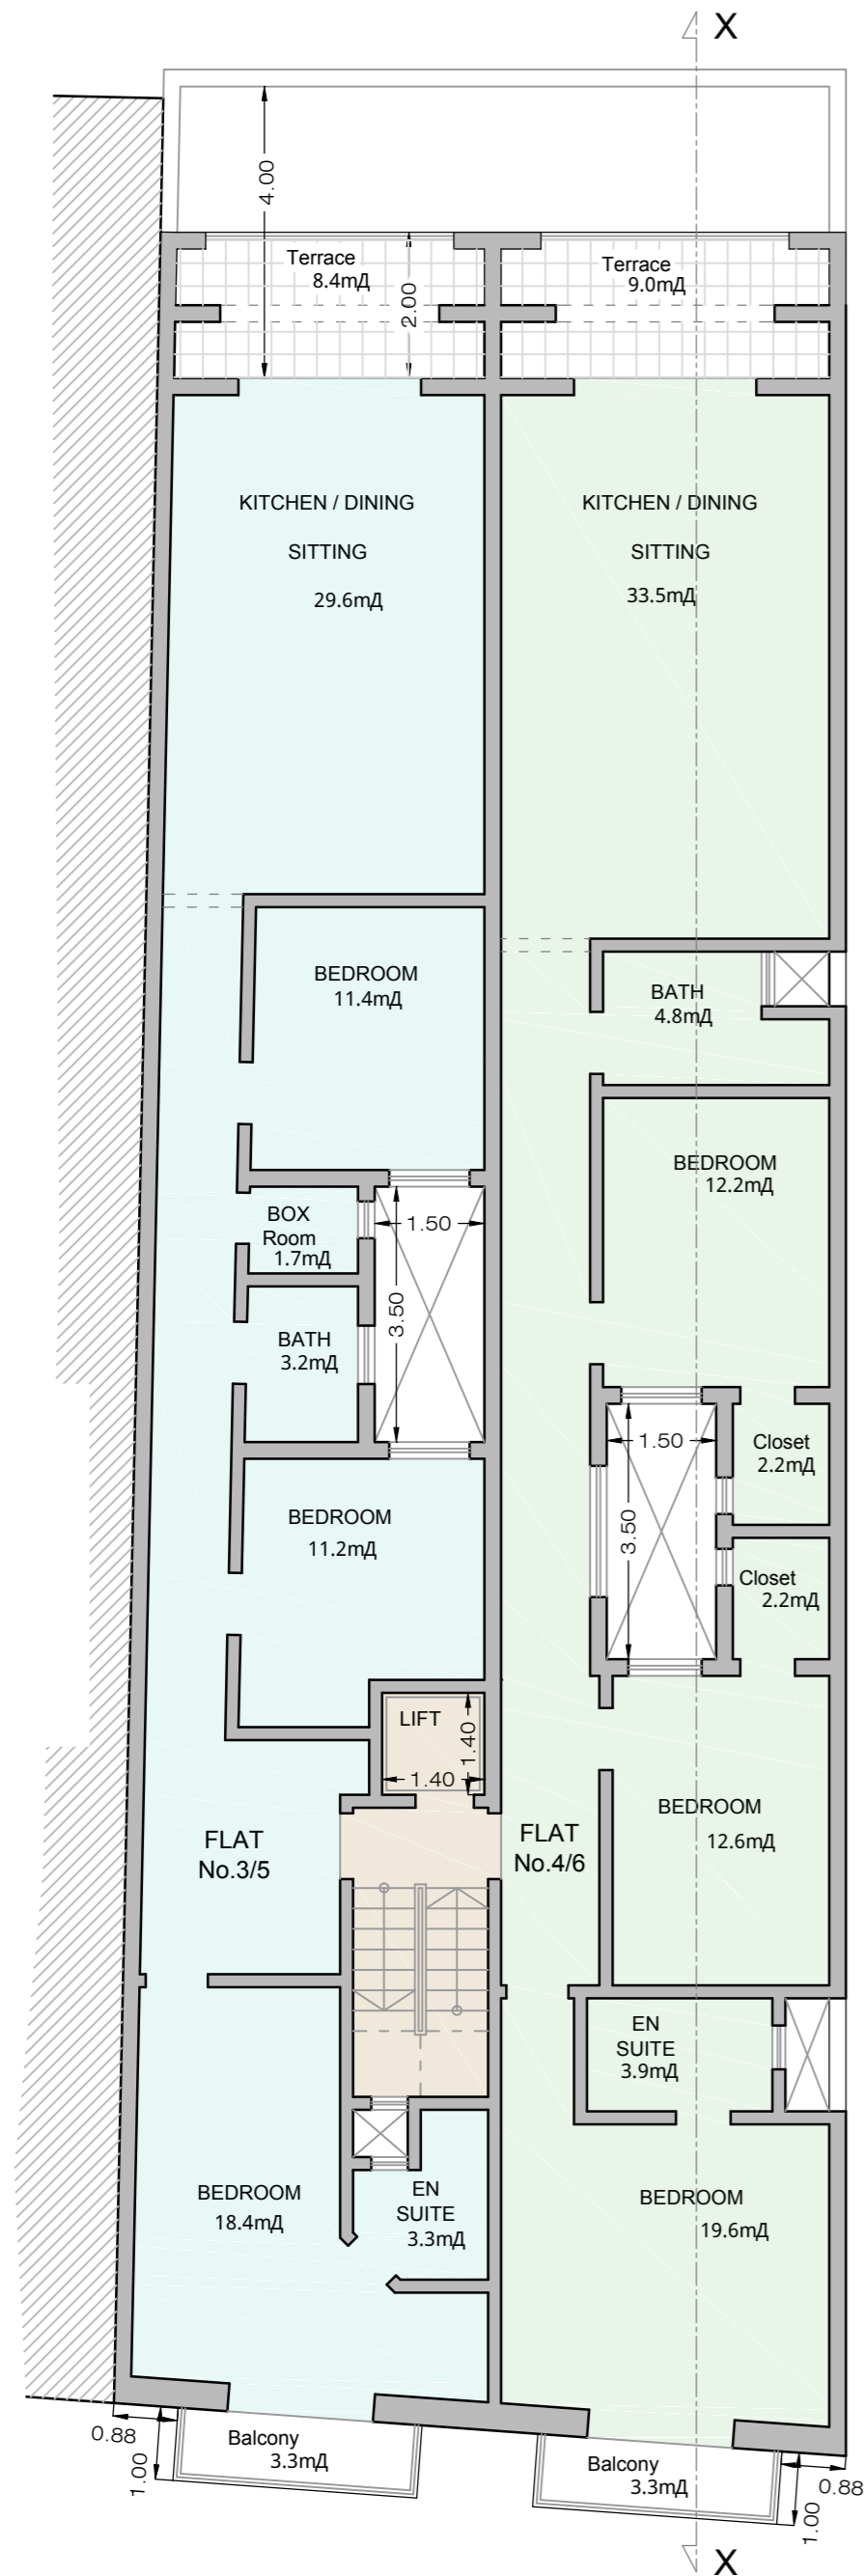

FIRST & SECOND FLOORS as
Approved in
 Scale 1:100

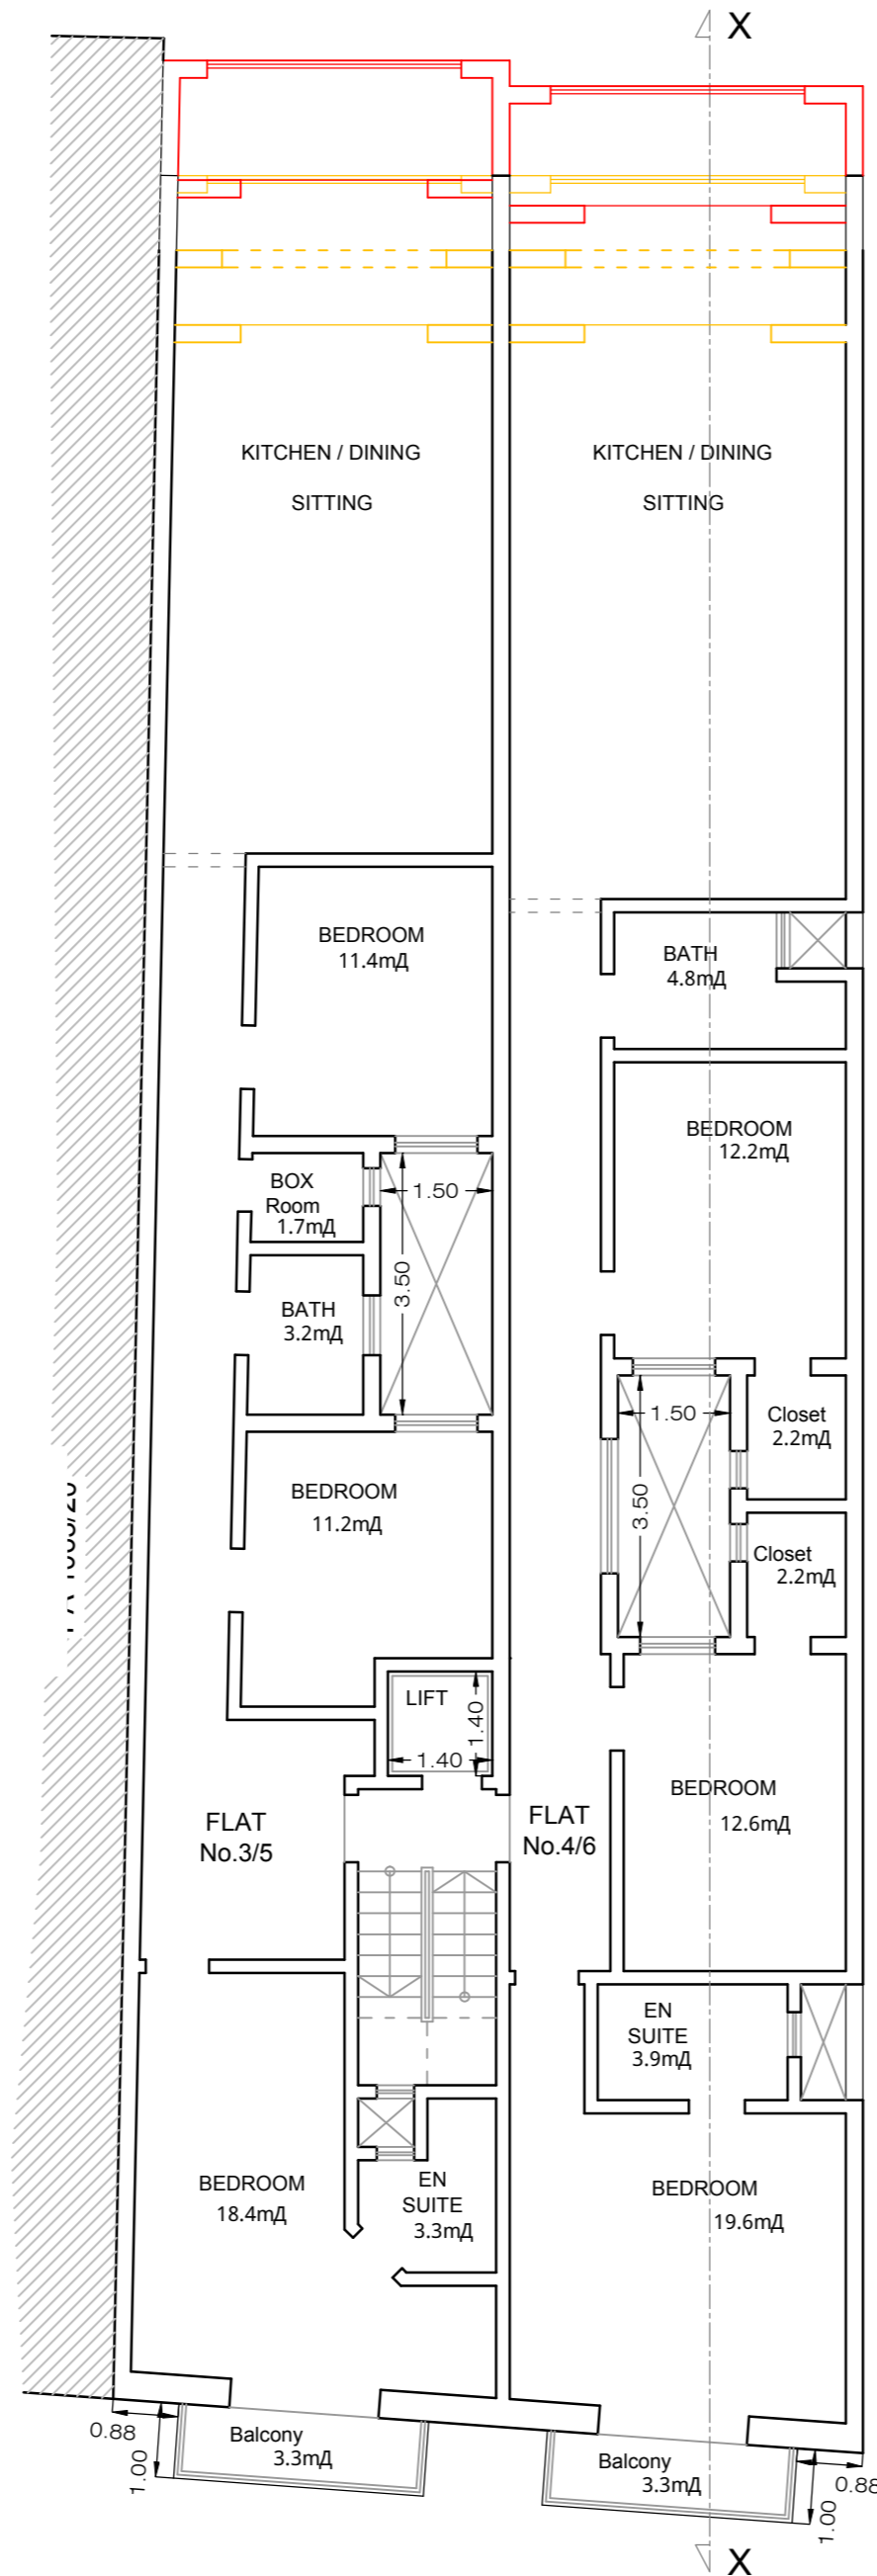

FIRST & SECOND FLOORS
showing Variations
 Scale 1:100

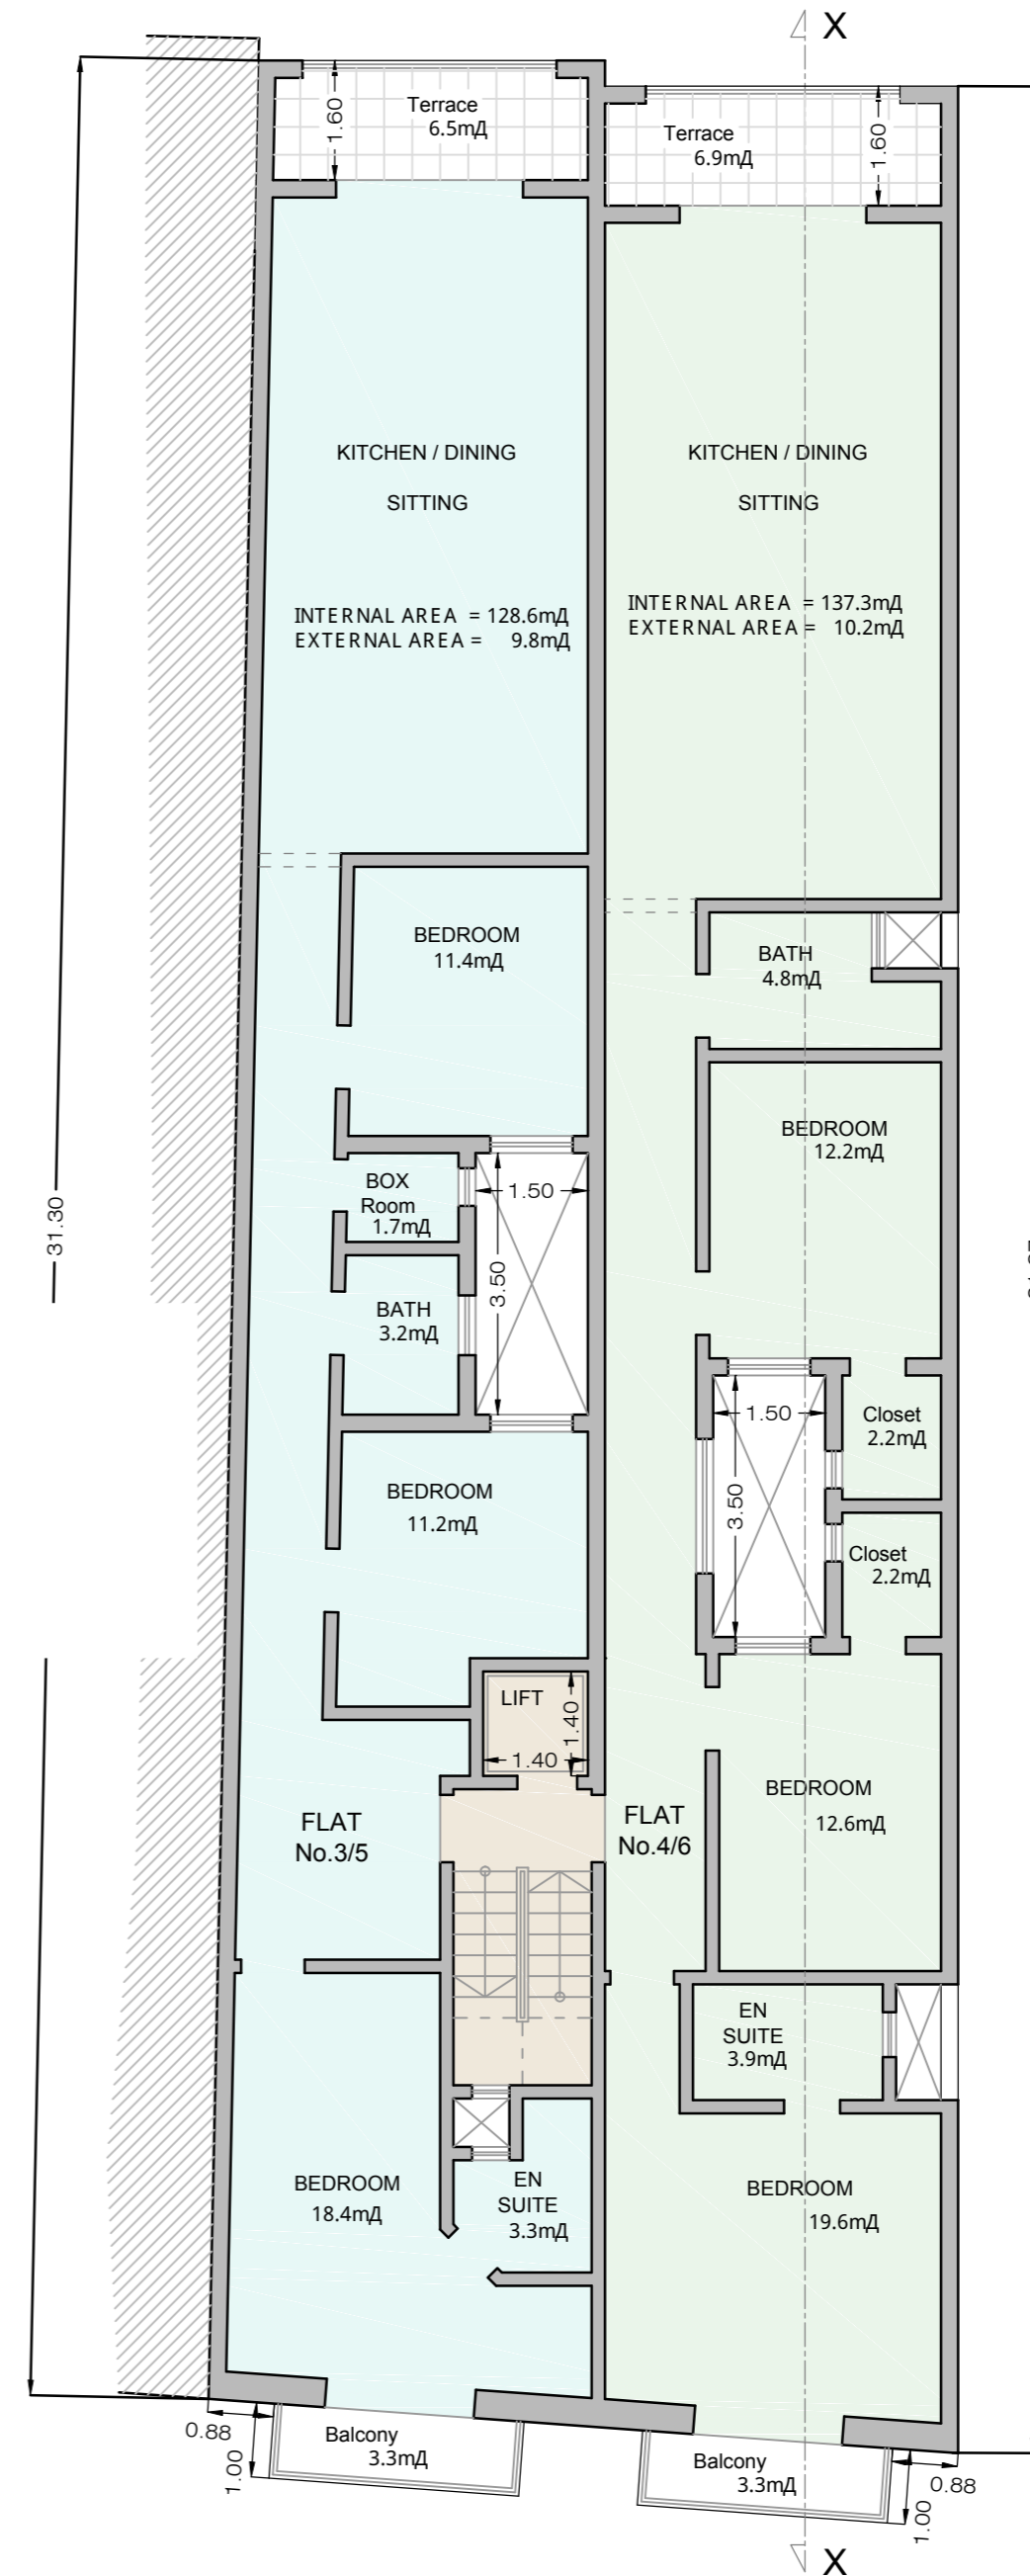

FIRST & SECOND FLOORS
(Clean Copy)
 Scale 1:100

NOTE:-
— ERECT PROPOSED
— DEMOLISH PROPOSED