



SCALE 1:150

LOWER BASEMENT FLOOR
PROPOSED SCALE 1:150

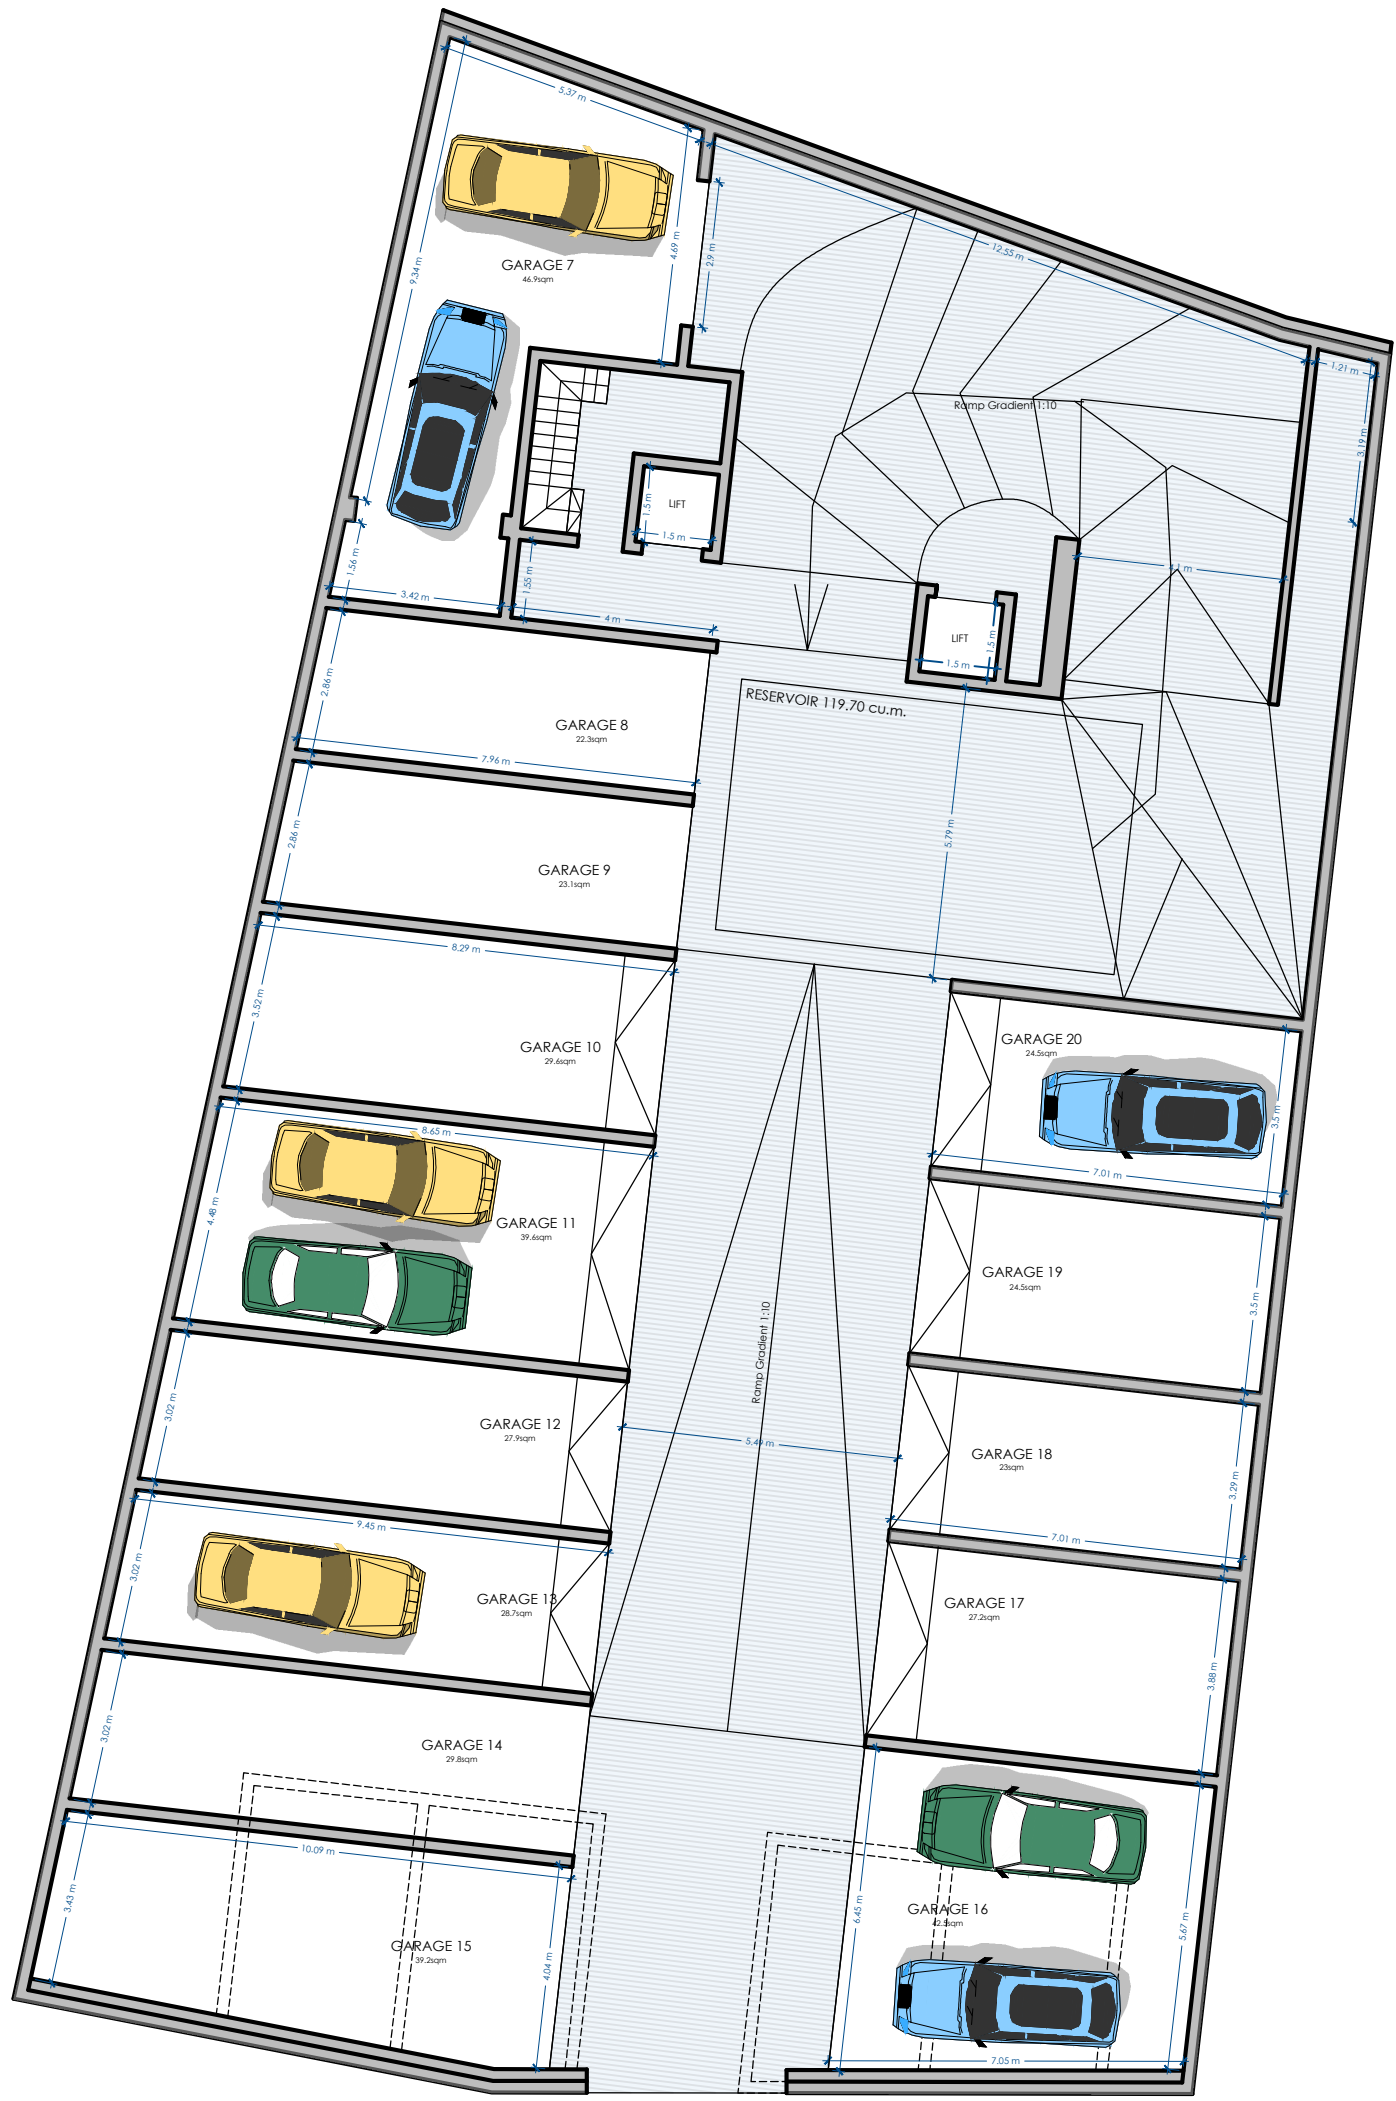

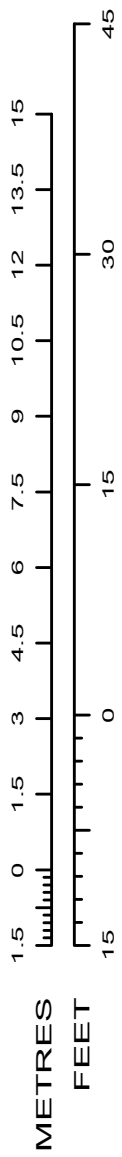

SCALE 1:150

UPPER BASEMENT FLOOR
PROPOSED SCALE 1:150

