


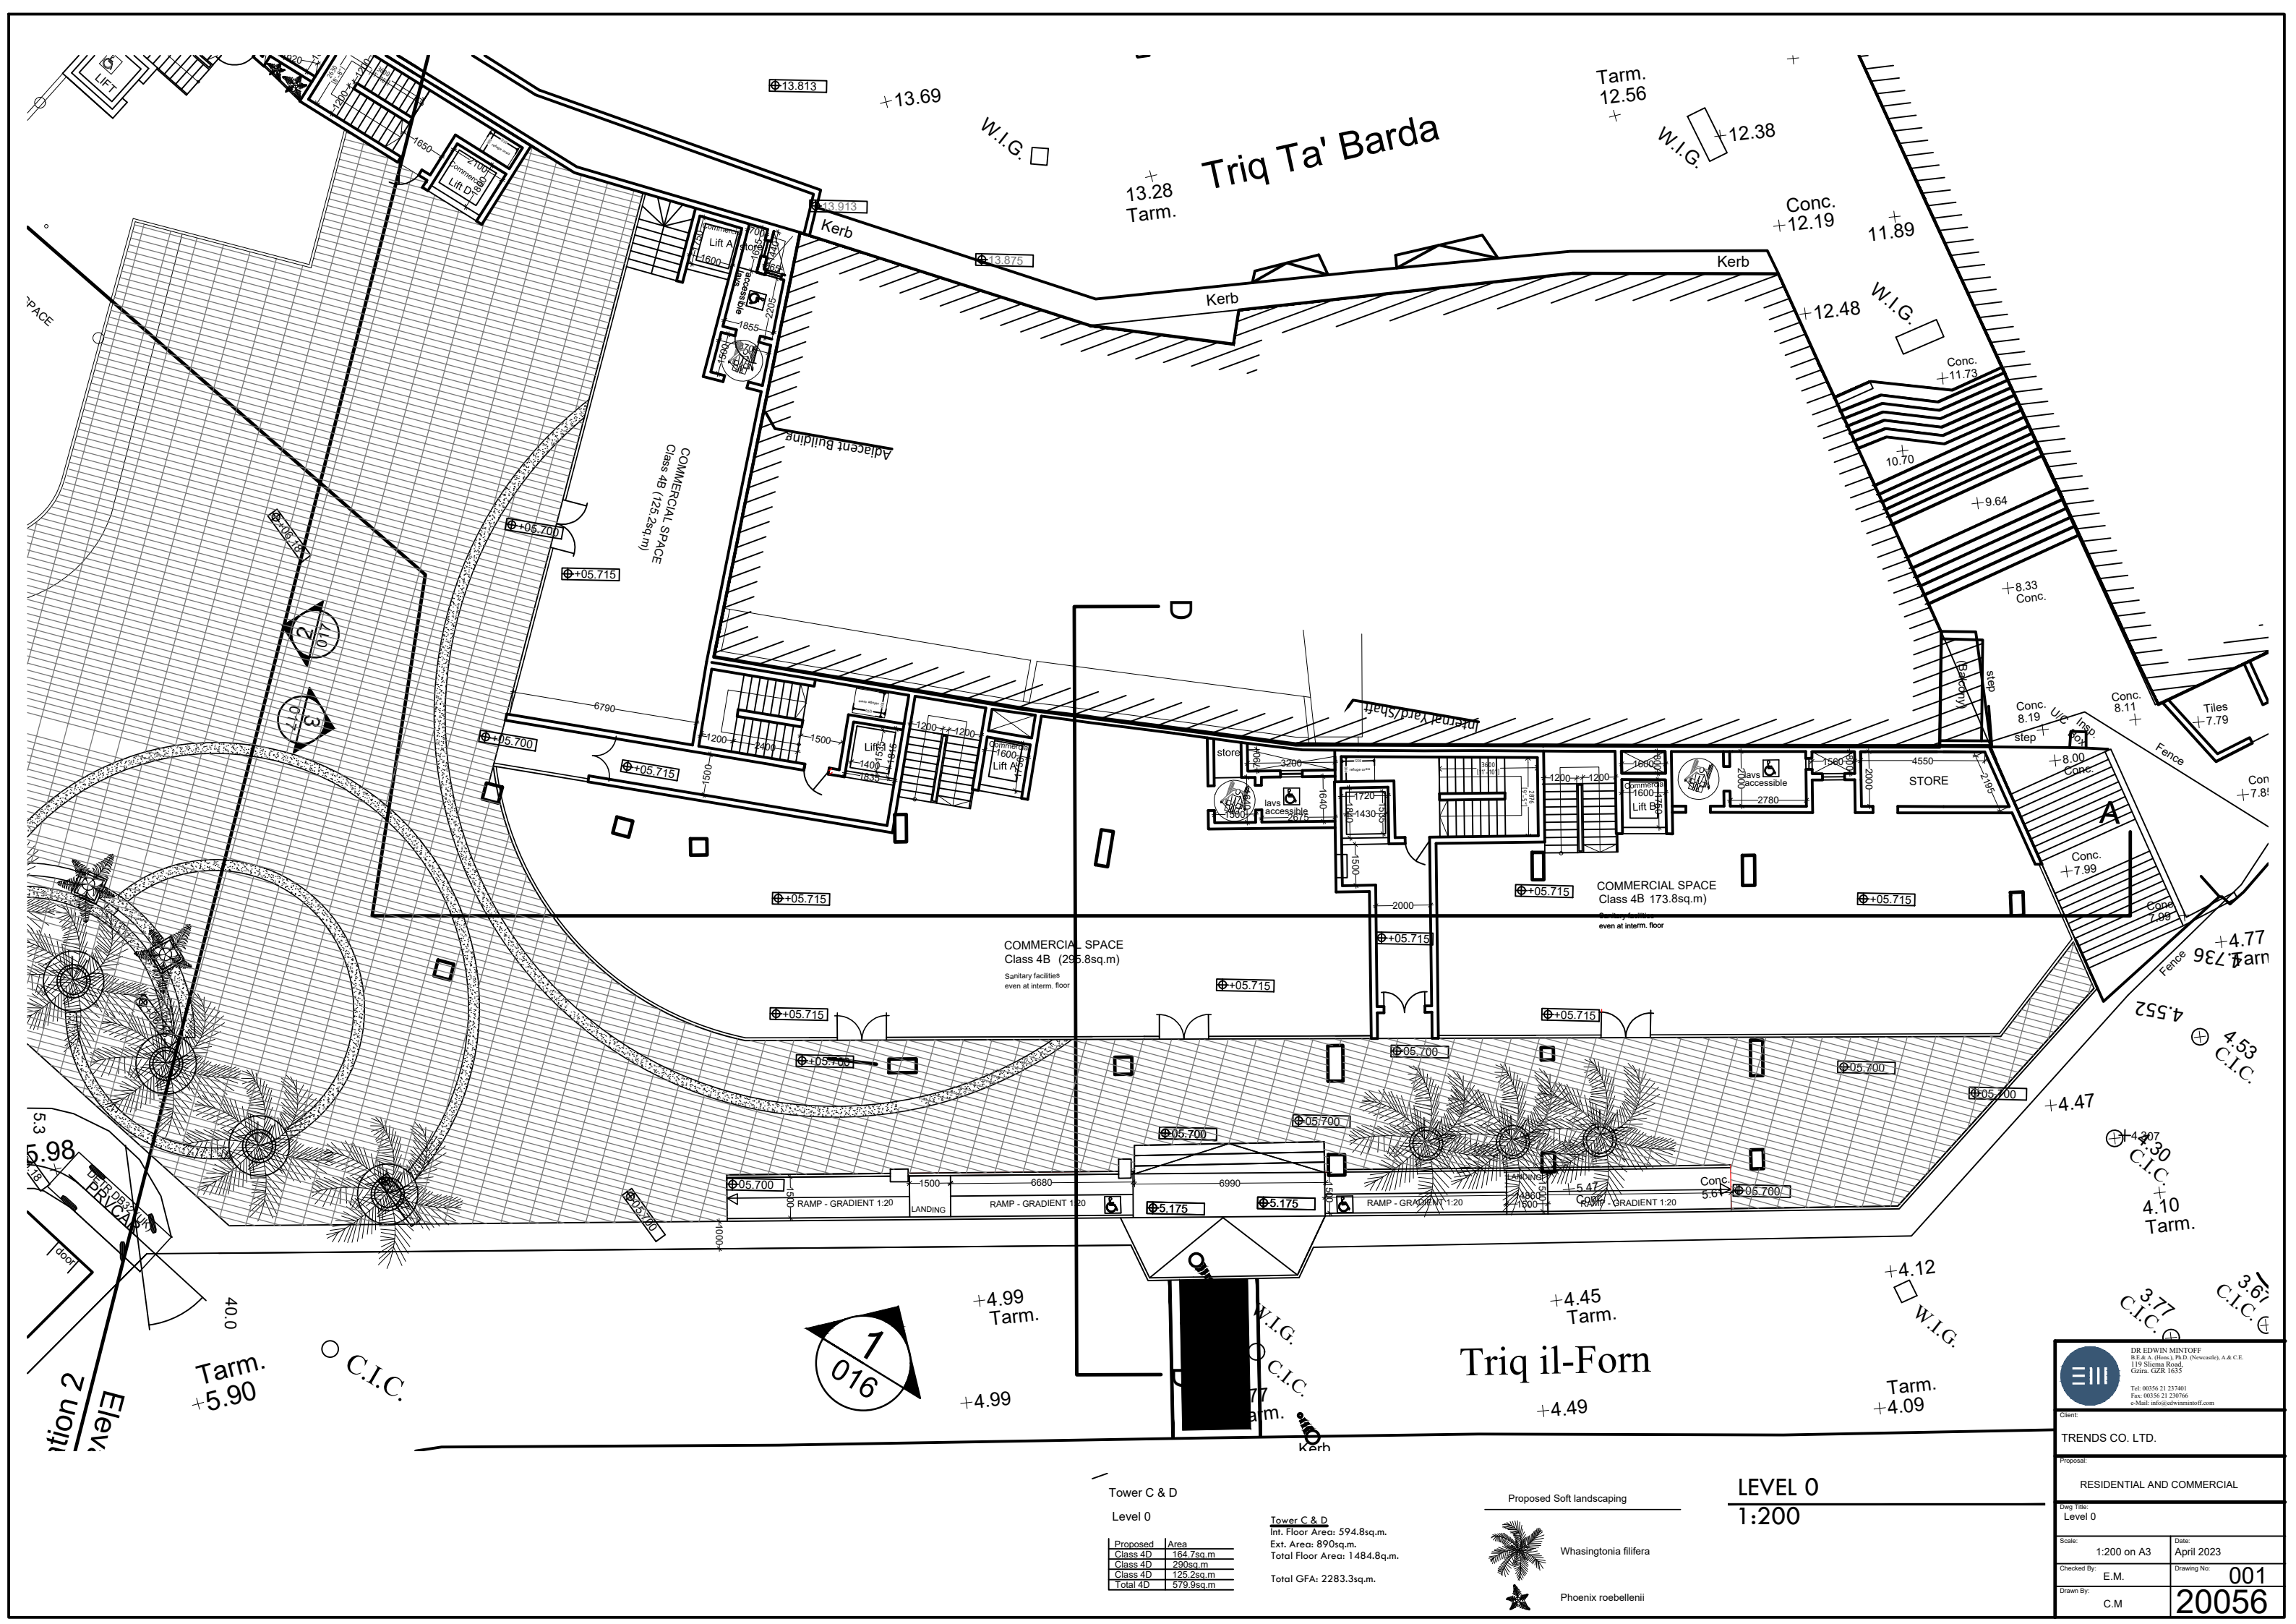

Tower C & D
Level 0

Proposed	Area
Class 4D	164.7sq.m
Class 4D	290sq.m
Class 4D	125.2sq.m
Total 4D	579.9sq.m

Tower C & D
Int. Floor Area: 594.8sq.m.
Ext. Area: 890sq.m.
Total Floor Area: 1484.8sq.m.

Total GFA: 2283.3sq.m.

Proposed Soft landscaping



Whasingtonia filifera



Phoenix roebellinii

LEVEL 0
1:200



DR EDWIN MINTOFF
B.E. & A. (Hons.), Ph.D. (Newcastle), A. & C.E.
119 Sliema Road,
Gzira, GZR 1635

Tel: 00356 21 2317401
Fax: 00356 21 230766
e-Mail: info@edwinmintoff.com

Client:

TRENDS CO. LTD.

Proposal:

RESIDENTIAL AND COMMERCIAL

Dwg Title:

Level 0

Scale:

1:200 on A3

Date:

April 2023

Checked By:

E.M.

Drawing No:

001

Drawn By:

C.M

20056

Proposed	No. of bedroom
1-E	2
1-D	1
1-C	2
1-B	2
1-A	2
1-D	3
1-C	2
1-B	2
1-A	2
Total Apts	9

LEVEL 1
1:200

Tower C & D

Second Floor

Proposed	No. of bedroom
2-E	2
2-D	1
2-C	2
2-B	2
2-A	2
2-D	3
2-C	2
2-B	2
2-A	2
Total Apts	9

Tower C & D

Int. Floor Area: 1041sq.m.
ext. Floor Area: 131.3sq.m.
Total Floor Area: 1172.3q.m.

Total GFA: 2626sq.m.



LEVEL 2
1:200

DR EDWIN MINTOFF
B.E. & A. (Hons.), Ph.D. (Newcastle), A & C.E.
119, Sierra Road,
Gzira, GZR 1635
Tel: 00356 21 2317401
Fax: 00356 21 2307566
e-Mail: info@edwinmintoff.com

Client:

TRENDS CO. LTD.

Proposal:

RESIDENTIAL AND COMMERCIAL

Dwg Title:

Level 2

Scale:

1:200 on A3

Checked By:

E.M.

Drawn By:

C.M.

Date:

April 2023

Drawing No:

004


20056

Tower C & D
3rd,4th Floor

Proposed	No. of bedroom
3&4-E	2
3&4-D	1
3&4-C	2
3&4-B	2
3&4-A	2
3&4-D	3
3&4-C	2
3&4-B	2
3&4-A	2
Total Apts	9

Tower C & D
Int. Floor Area: 1041sq.m.
ext. Floor Area: 131.3sq.m.
Total Floor Area: 1172.3sq.m.

Total GFA: 2626sq.m.

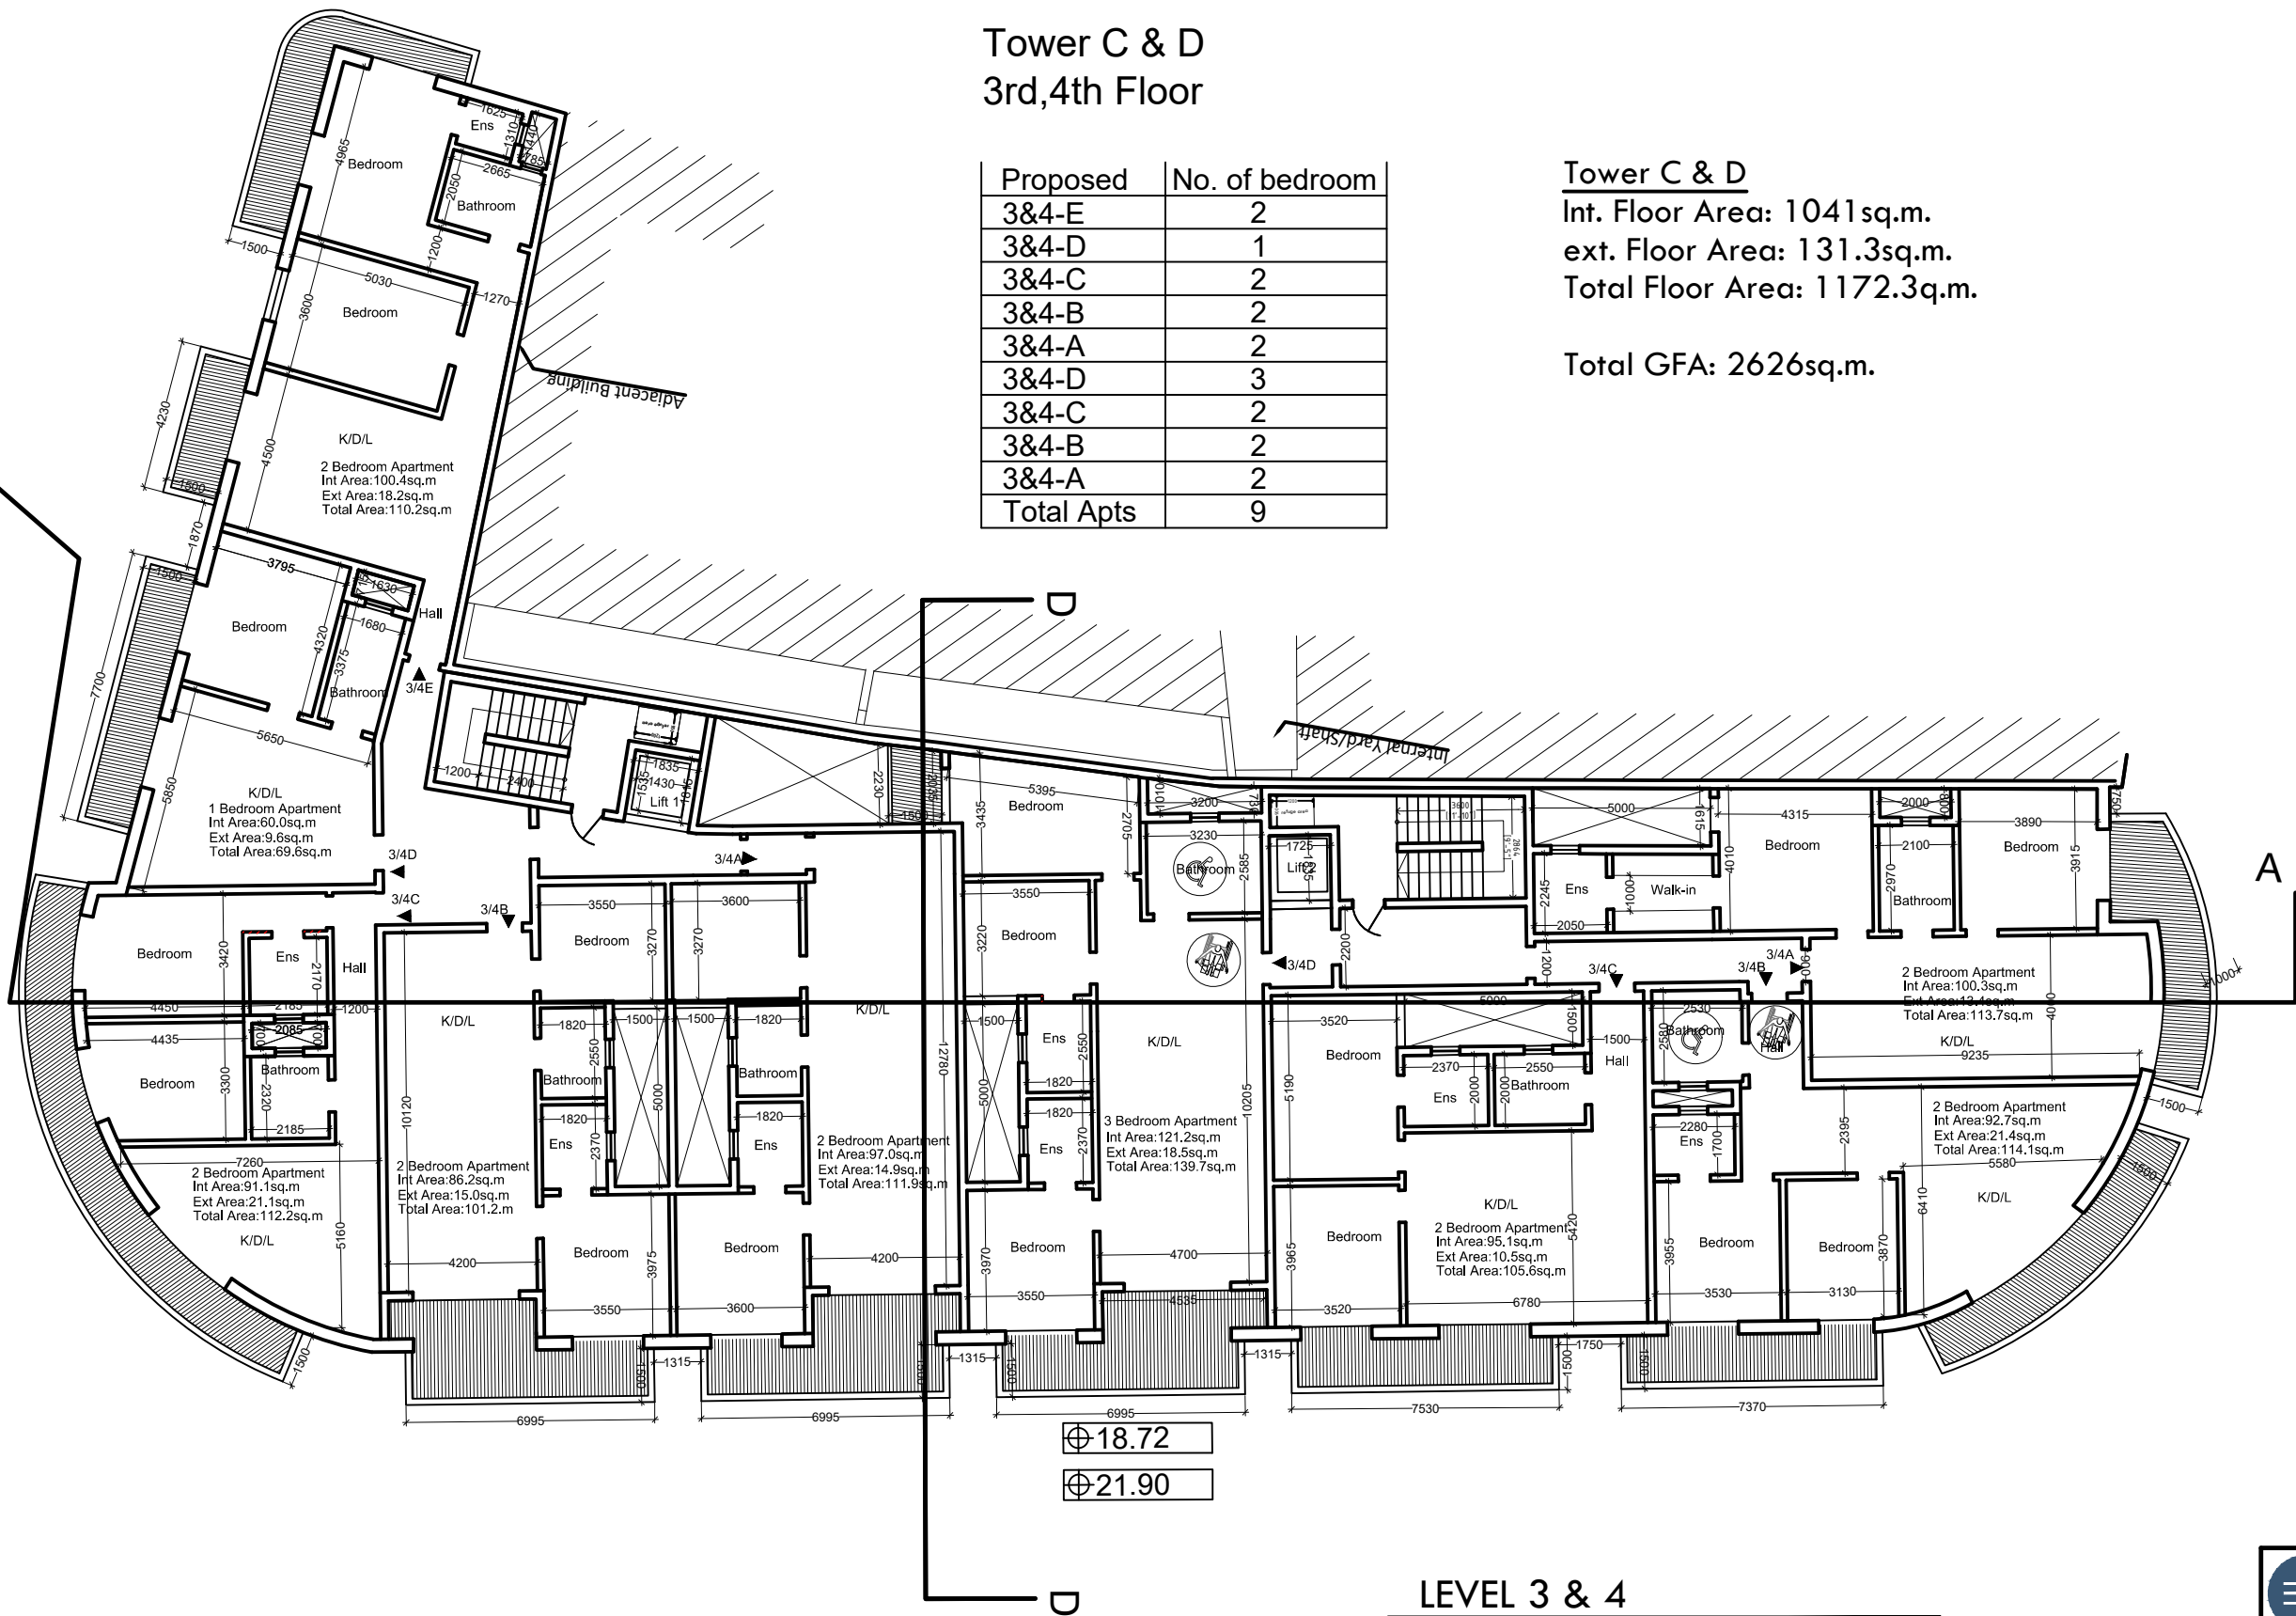

LEVEL 3 & 4
1:200

DR EDWIN MINTOFF
B.E. & A. (Hons.), Ph.D. (Newcastle), A & C.E.
119, Sileena Road,
Gzira, GZR 1635
Tel: 00356 21 2317401
Fax: 00356 21 230766
e-Mail: info@edwinmintoff.com

Client:

TRENDS CO. LTD.

Proposal:

RESIDENTIAL AND COMMERCIAL

Design Title:

Level 3 & 4

Scale:

1:200 on A3

Checked By:

E.M.

Drawn By:

C.M.

Date:

April 2023

Drawing No:

005

20056

Tower C & D
Fifth Floor

Proposed	No. of bedroom
5-E	2
5-D	1
5-C	2
5-B	2
5-A	2
5-D	3
5-C	2
5-B	2
5-A	2
Total Apts	9

Tower C & D
Int. Floor Area: 1041sq.m.
ext. Floor Area: 131.3sq.m.
Total Floor Area: 1172.3q.m.

Total GFA: 2626sq.m.



LEVEL 5
1:200

DR EDWIN MINTOFF
B.E. & A. (Hons.), Ph.D. (Newcastle), A & C.E.
119, Sileena Road,
Gzira, GZR 1635


Tel: 00356 21 2317401
Fax: 00356 21 2307566
e-Mail: info@edwinmintoff.com

Client:
TRENDS CO. LTD.

Proposal:
RESIDENTIAL AND COMMERCIAL

Dwg Title:
Level 5

Scale: 1:200 on A3	Date: April 2023
Checked By: E.M.	Drawing No: 006
Drawn By: C.M	20056

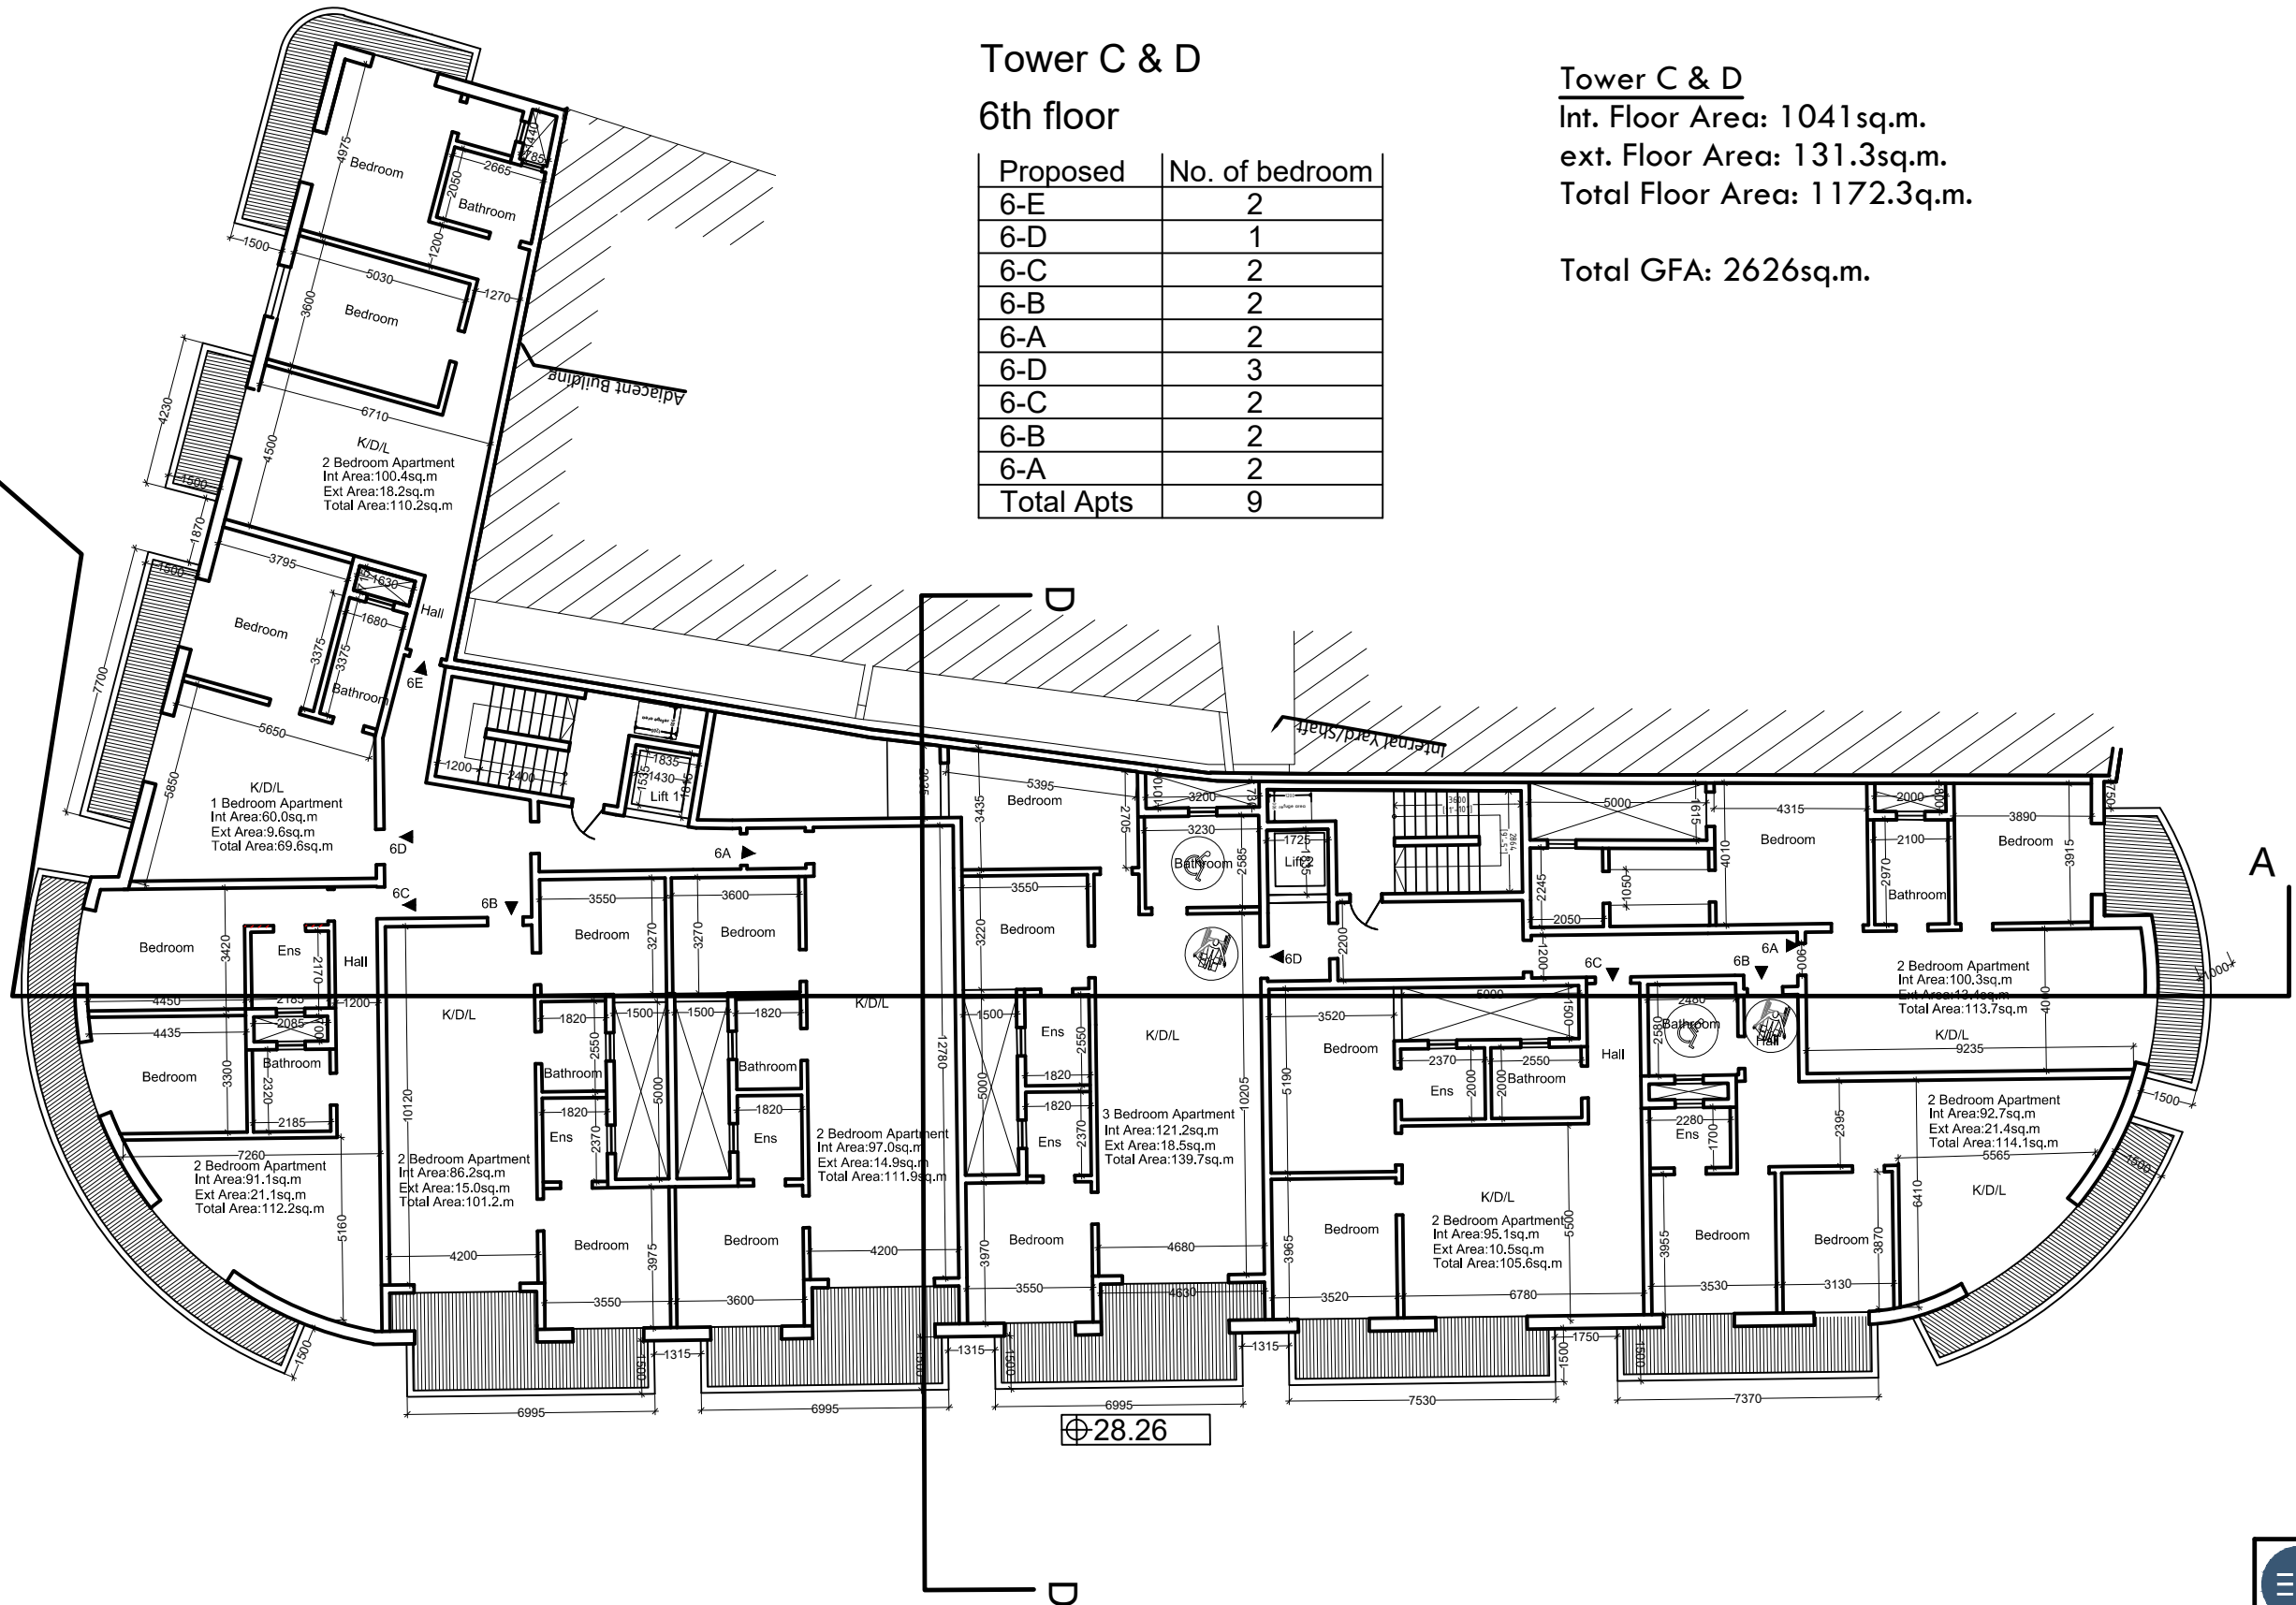

Tower C & D

6th floor

Proposed	No. of bedroom
6-E	2
6-D	1
6-C	2
6-B	2
6-A	2
6-D	3
6-C	2
6-B	2
6-A	2
Total Apts	9

Tower C & D

Int. Floor Area: 1041sq.m.

ext. Floor Area: 131.3sq.m.

Total Floor Area: 1172.3sq.m.

Total GFA: 2626sq.m.

LEVEL 6

1:200

DR EDWIN MINTOFF
B.E. & A. (Hons.), Ph.D. (Newcastle), A & C.E.
119, Silima Road,
Gzira, GZR 1635
Tel: 00356 21 2317401
Fax: 00356 21 2307566
e-Mail: info@edwinmintoff.com

Client:

TRENDS CO. LTD.

Proposal:

RESIDENTIAL AND COMMERCIAL

Dwg Title:

Proposed Level 6

Scale: 1:200 on A3 Date: April 2023


Checked By: E.M. Drawing No: 007

Drawn By: C.M. 20056

Tower C & D
7th floor

Proposed	No. of bedroom
7B	2
7A	1
7B	2
7A	3
Total Apts	4

Tower C & D
Int. Floor Area: 584.7.m.
ext. Floor Area: 478.0sq.m.
Total Floor Area: 1062.7sq.m.
Total GFA: 2163sq.m.

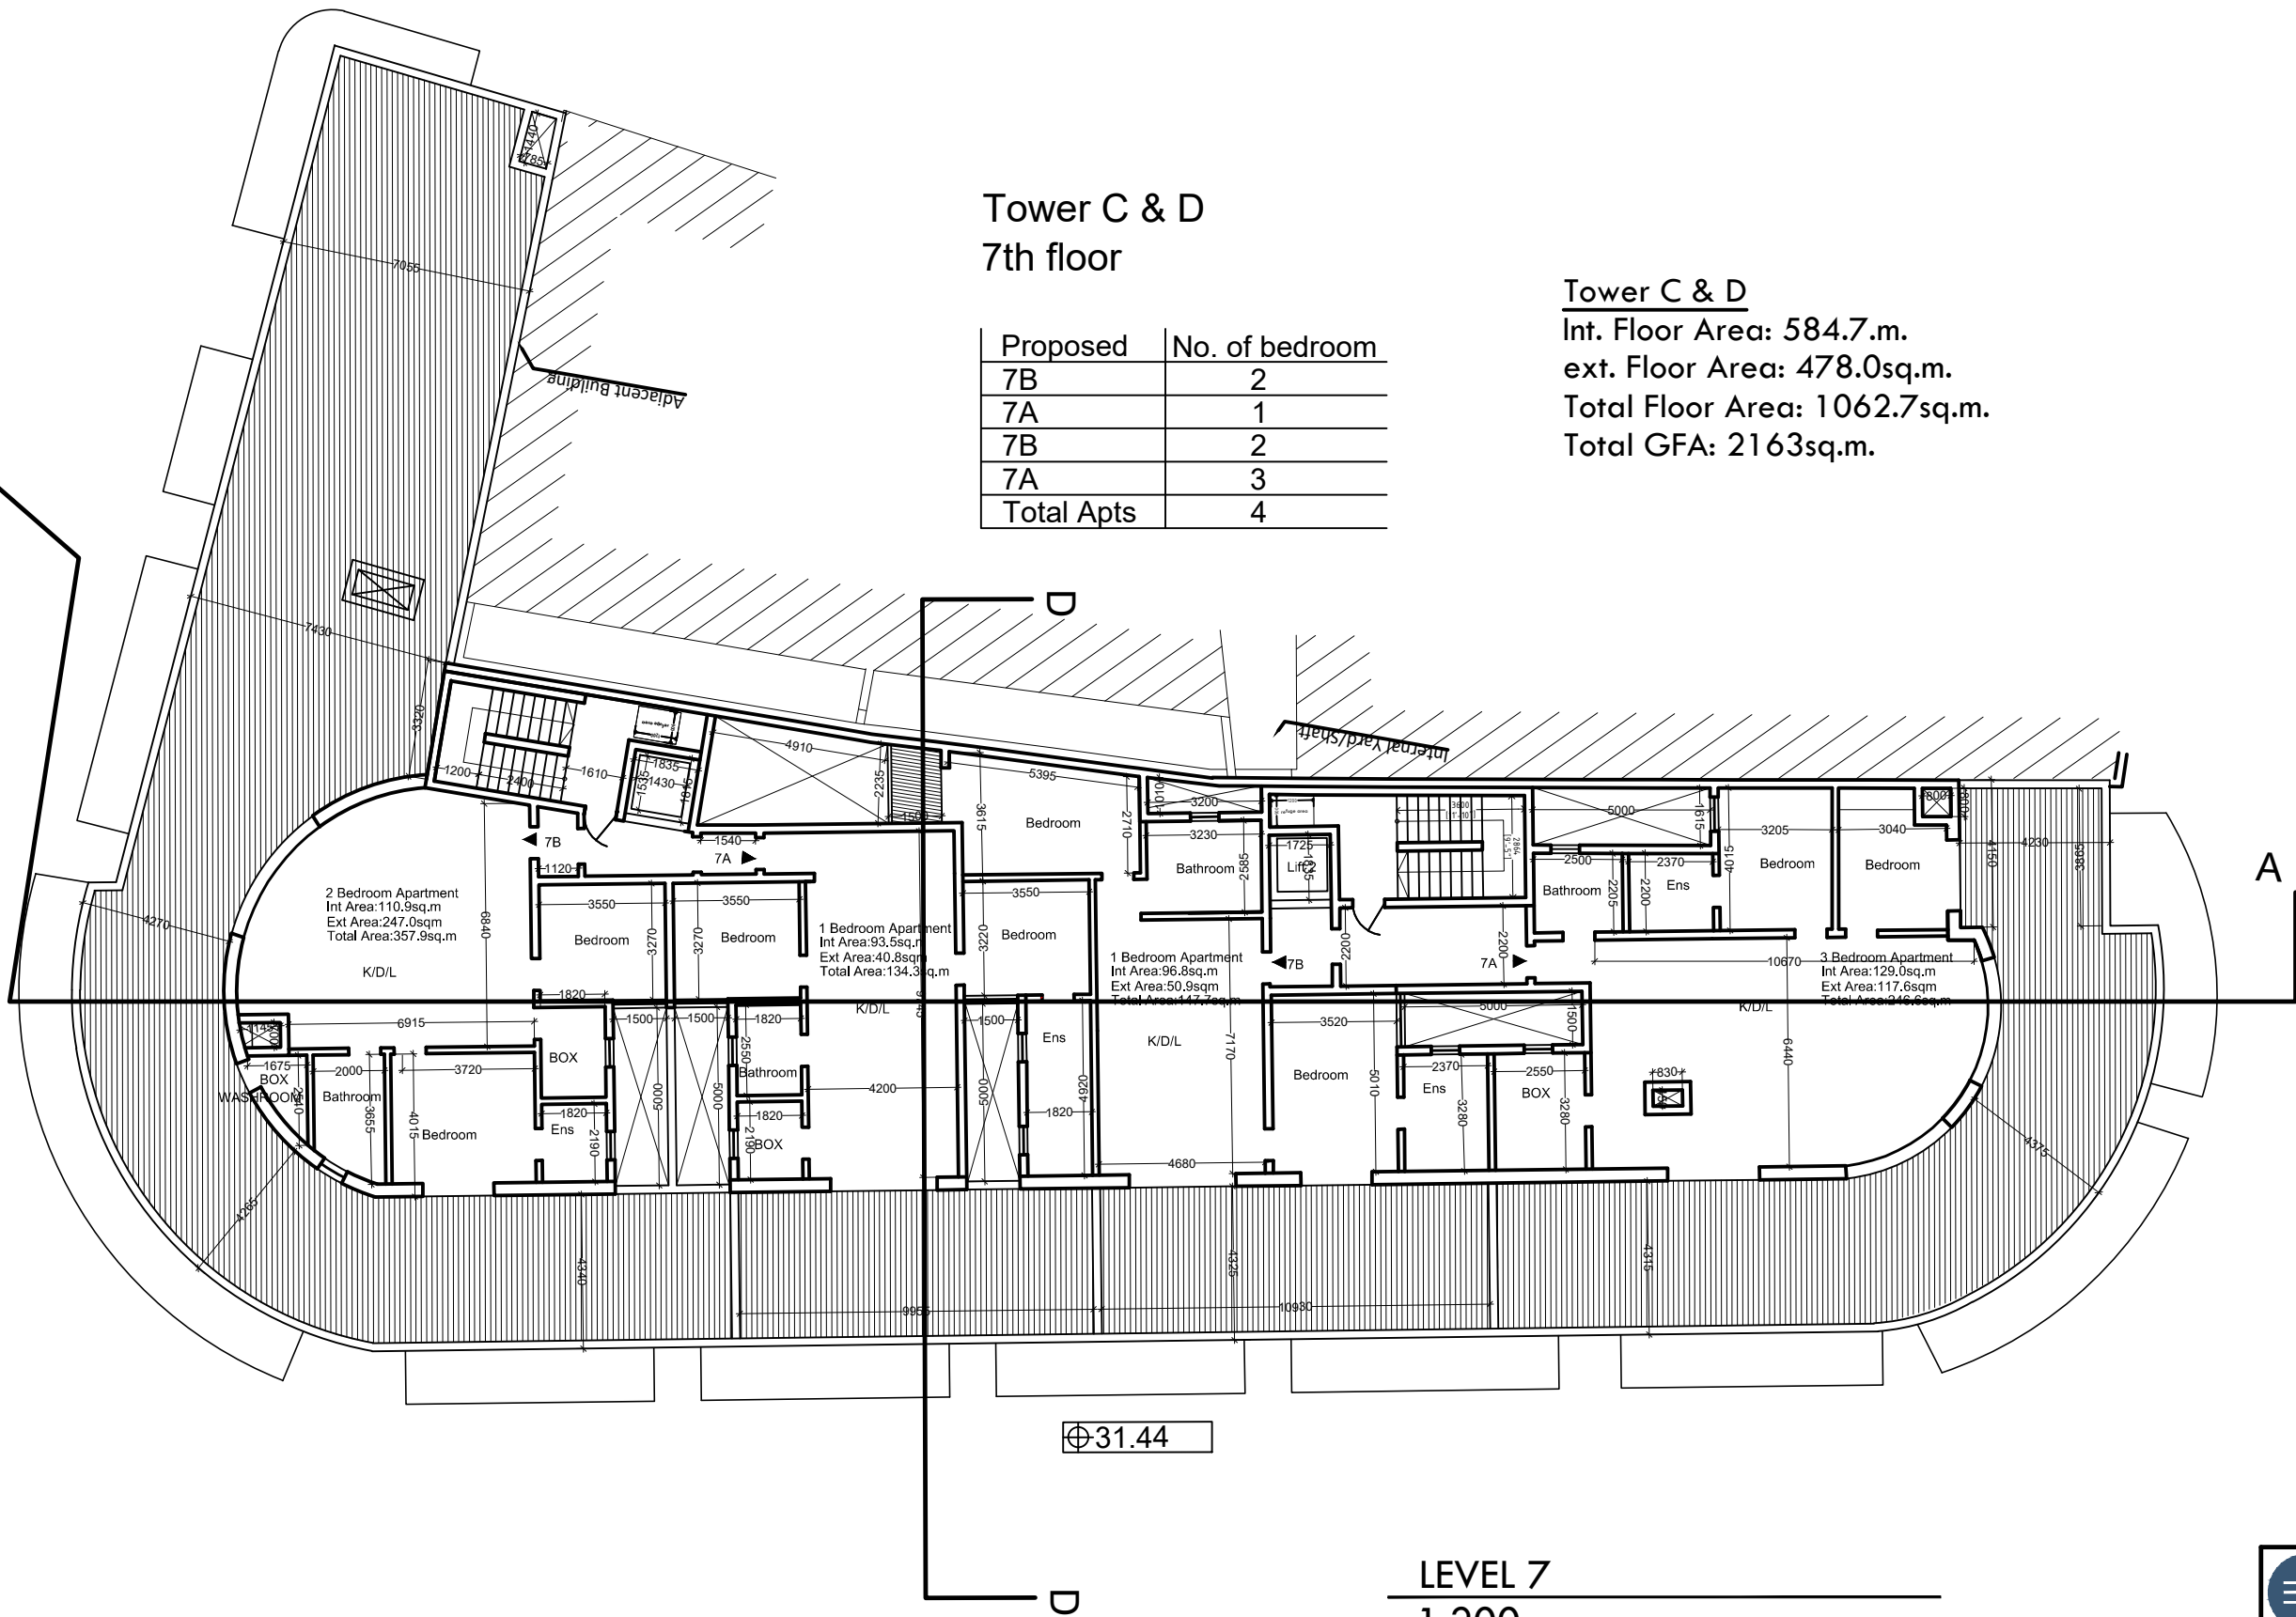

LEVEL 7
1:200

DR EDWIN MINTOFF
B.E. & A. (Hons.), Ph.D. (Newcastle), A & C.E.
119, Sigma Road,
Gzira, GZR 1635
Tel: 00356 21 2317401
Fax: 00356 21 2307566
e-Mail: info@edwinmintoff.com

Client:
TRENDS CO. LTD.

Proposal:
RESIDENTIAL AND COMMERCIAL

Design Title:
Proposed Level 7

Scale: 1:200 on A3 Date: April 2023

Checked By: E.M. Drawing No: 008

Drawn By: C.M. 20056