


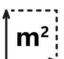


**BASEMENT FLOOR**  
 PROPOSED SCALE 1:100


SCALE 1:100




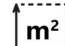
METRES  
 FEET



|        |  |  |  |  |
|--------|---|---|---|---|
| UNIT 1 | 3   | 2   |   | 190 sqm   |
| UNIT 2 | 2   | 2   |   | 143 sqm   |
| UNIT 3 | 2   | 2   |   | 138 sqm   |
| UNIT 4 | 2   | 2   |   | 127 sqm   |

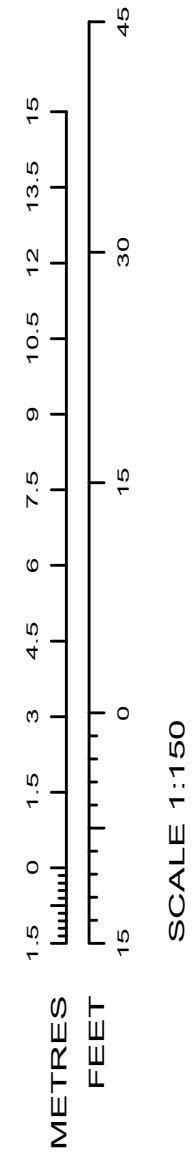

GROUND FLOOR  
PROPOSED SCALE 1:150



|        |  |  |  |  |
|--------|---|---|---|---|
| UNIT 5 | 2   | 2   |   | 95 sqm  |
| UNIT 6 | 1   | 1   |   | 71 sqm  |
| UNIT 7 | 2   | 2   |   | 93 sqm  |
| UNIT 8 | 2   | 2   |   | 91 sqm  |
| UNIT 9 | 2   | 2   |   | 91 sqm  |

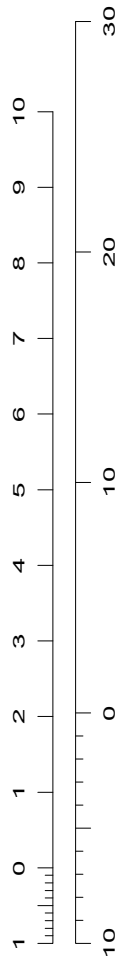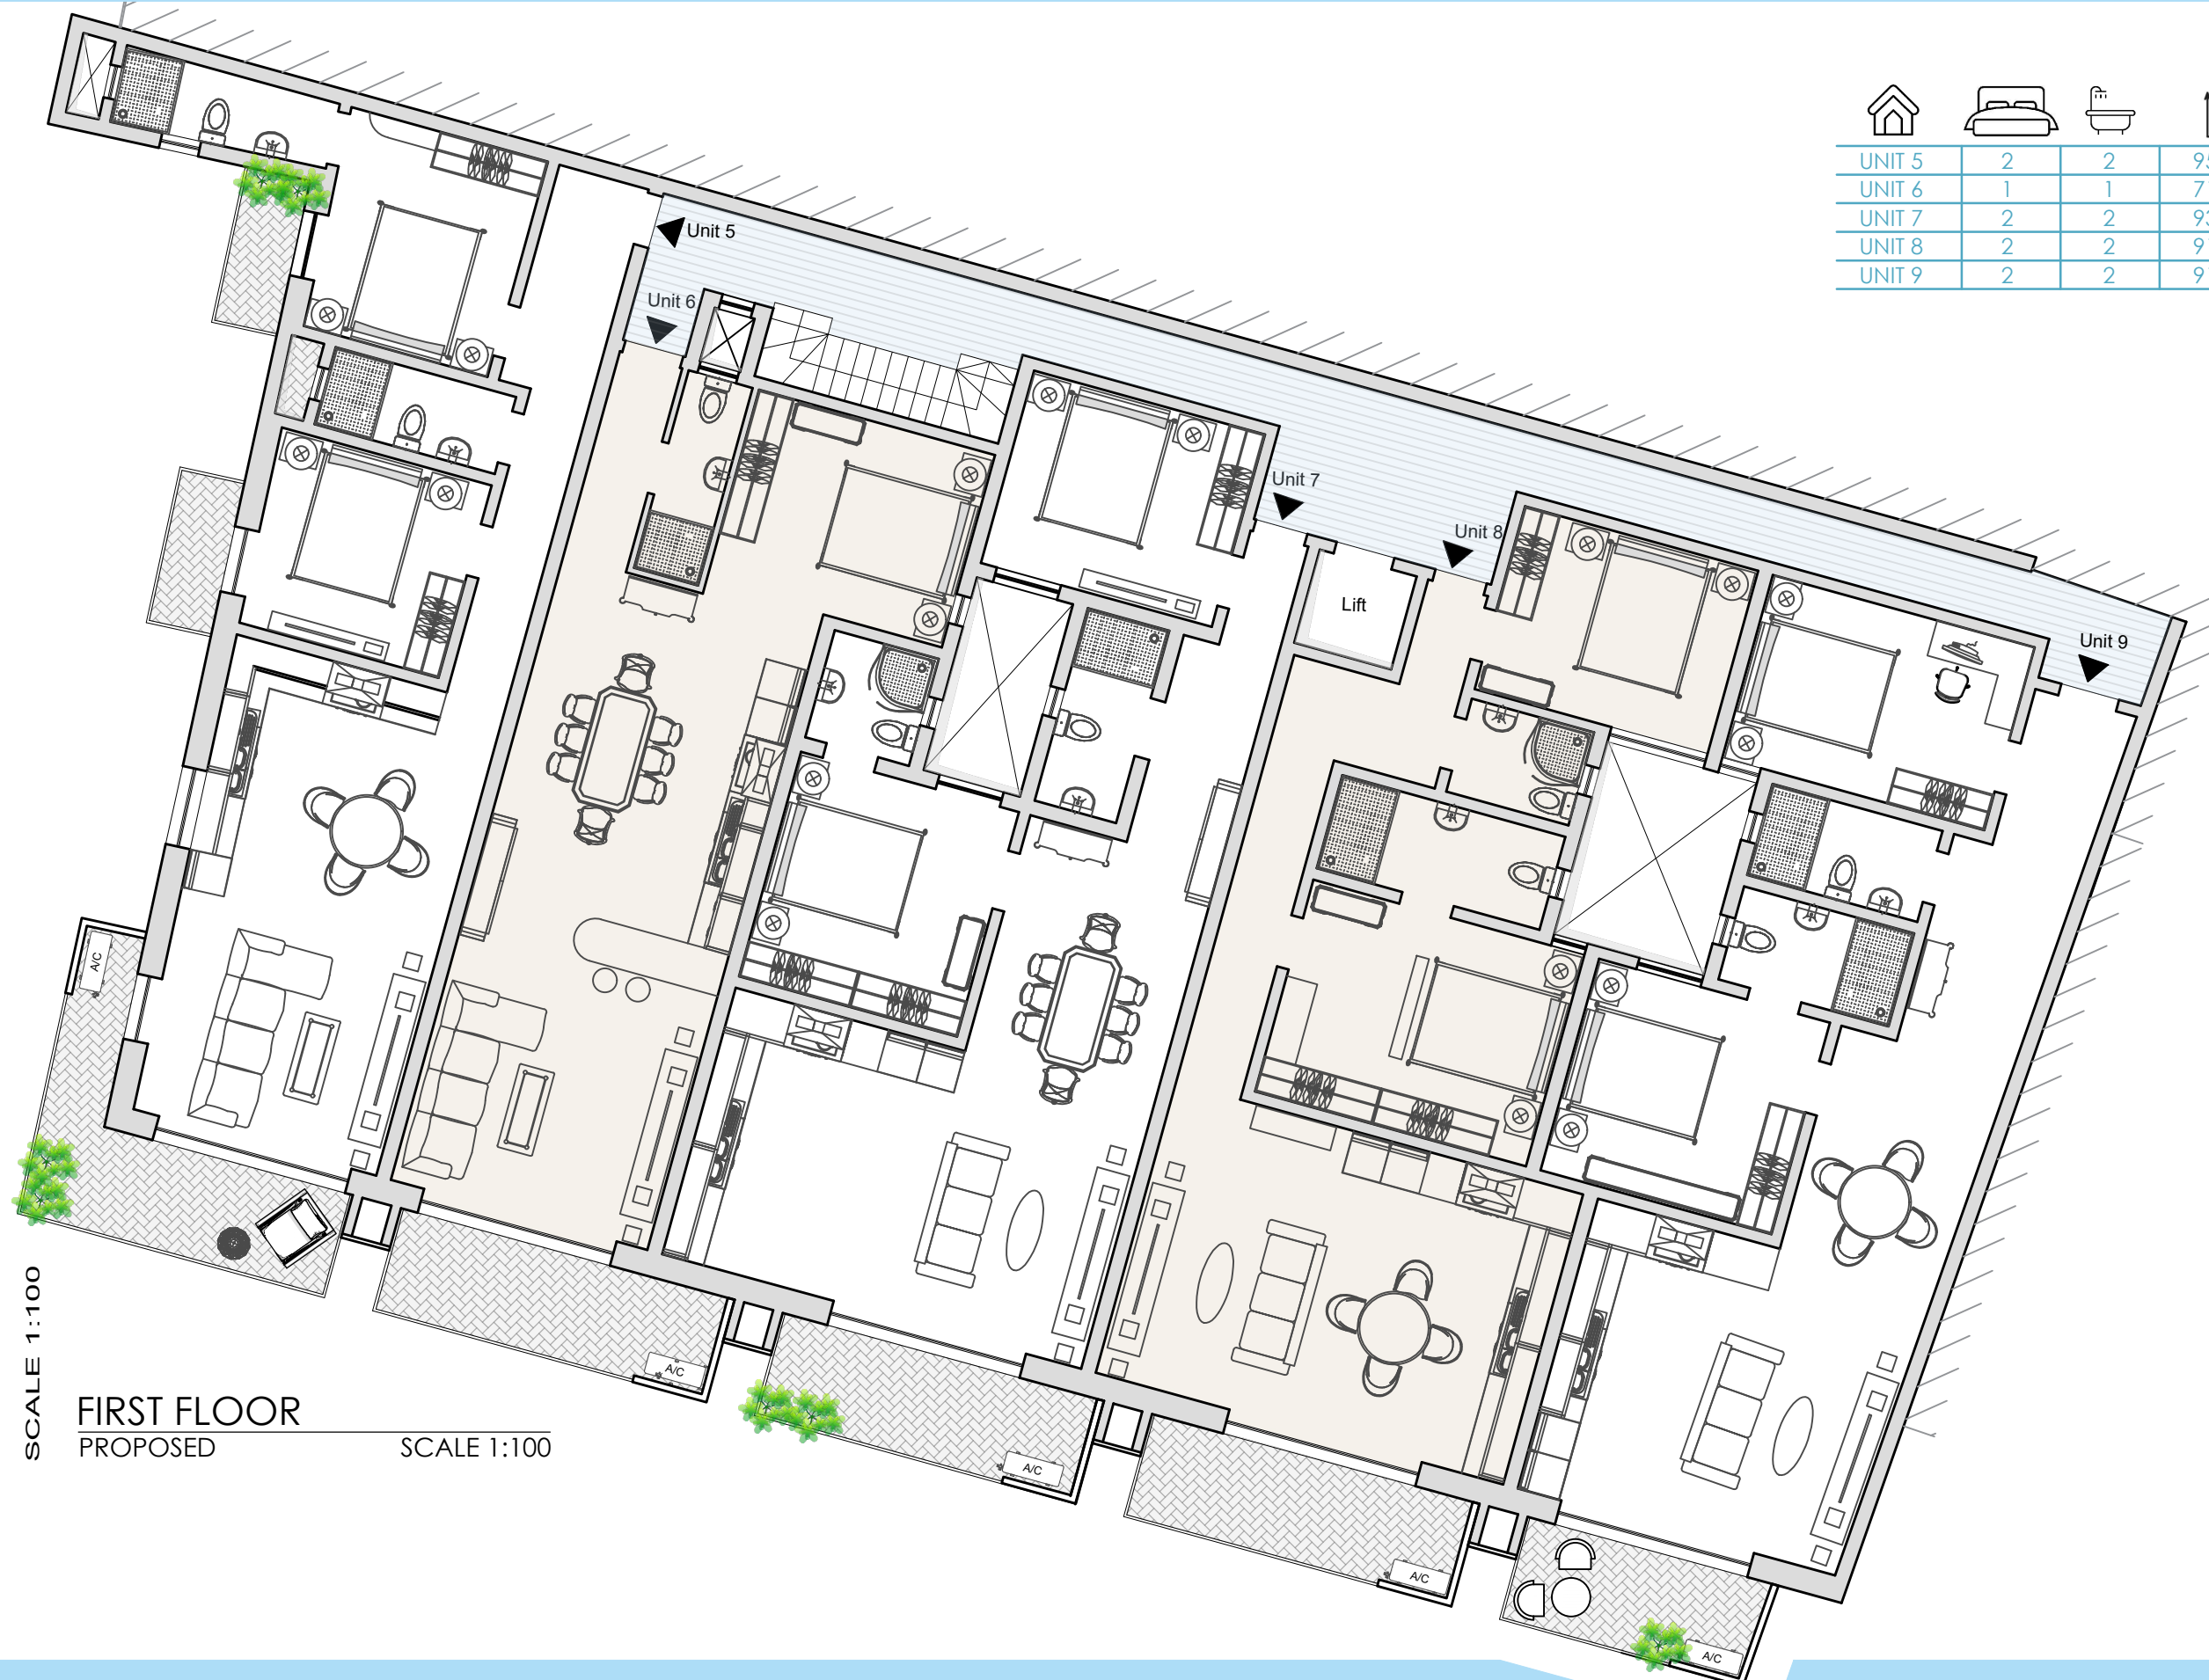


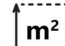




SCALE 1:100

FIRST FLOOR  
PROPOSED

SCALE 1:100

METRES  
FEET

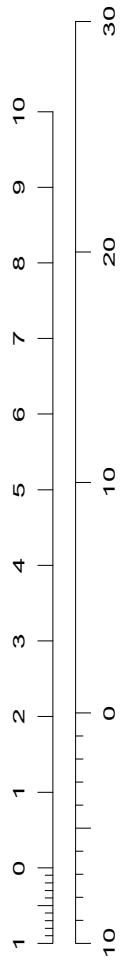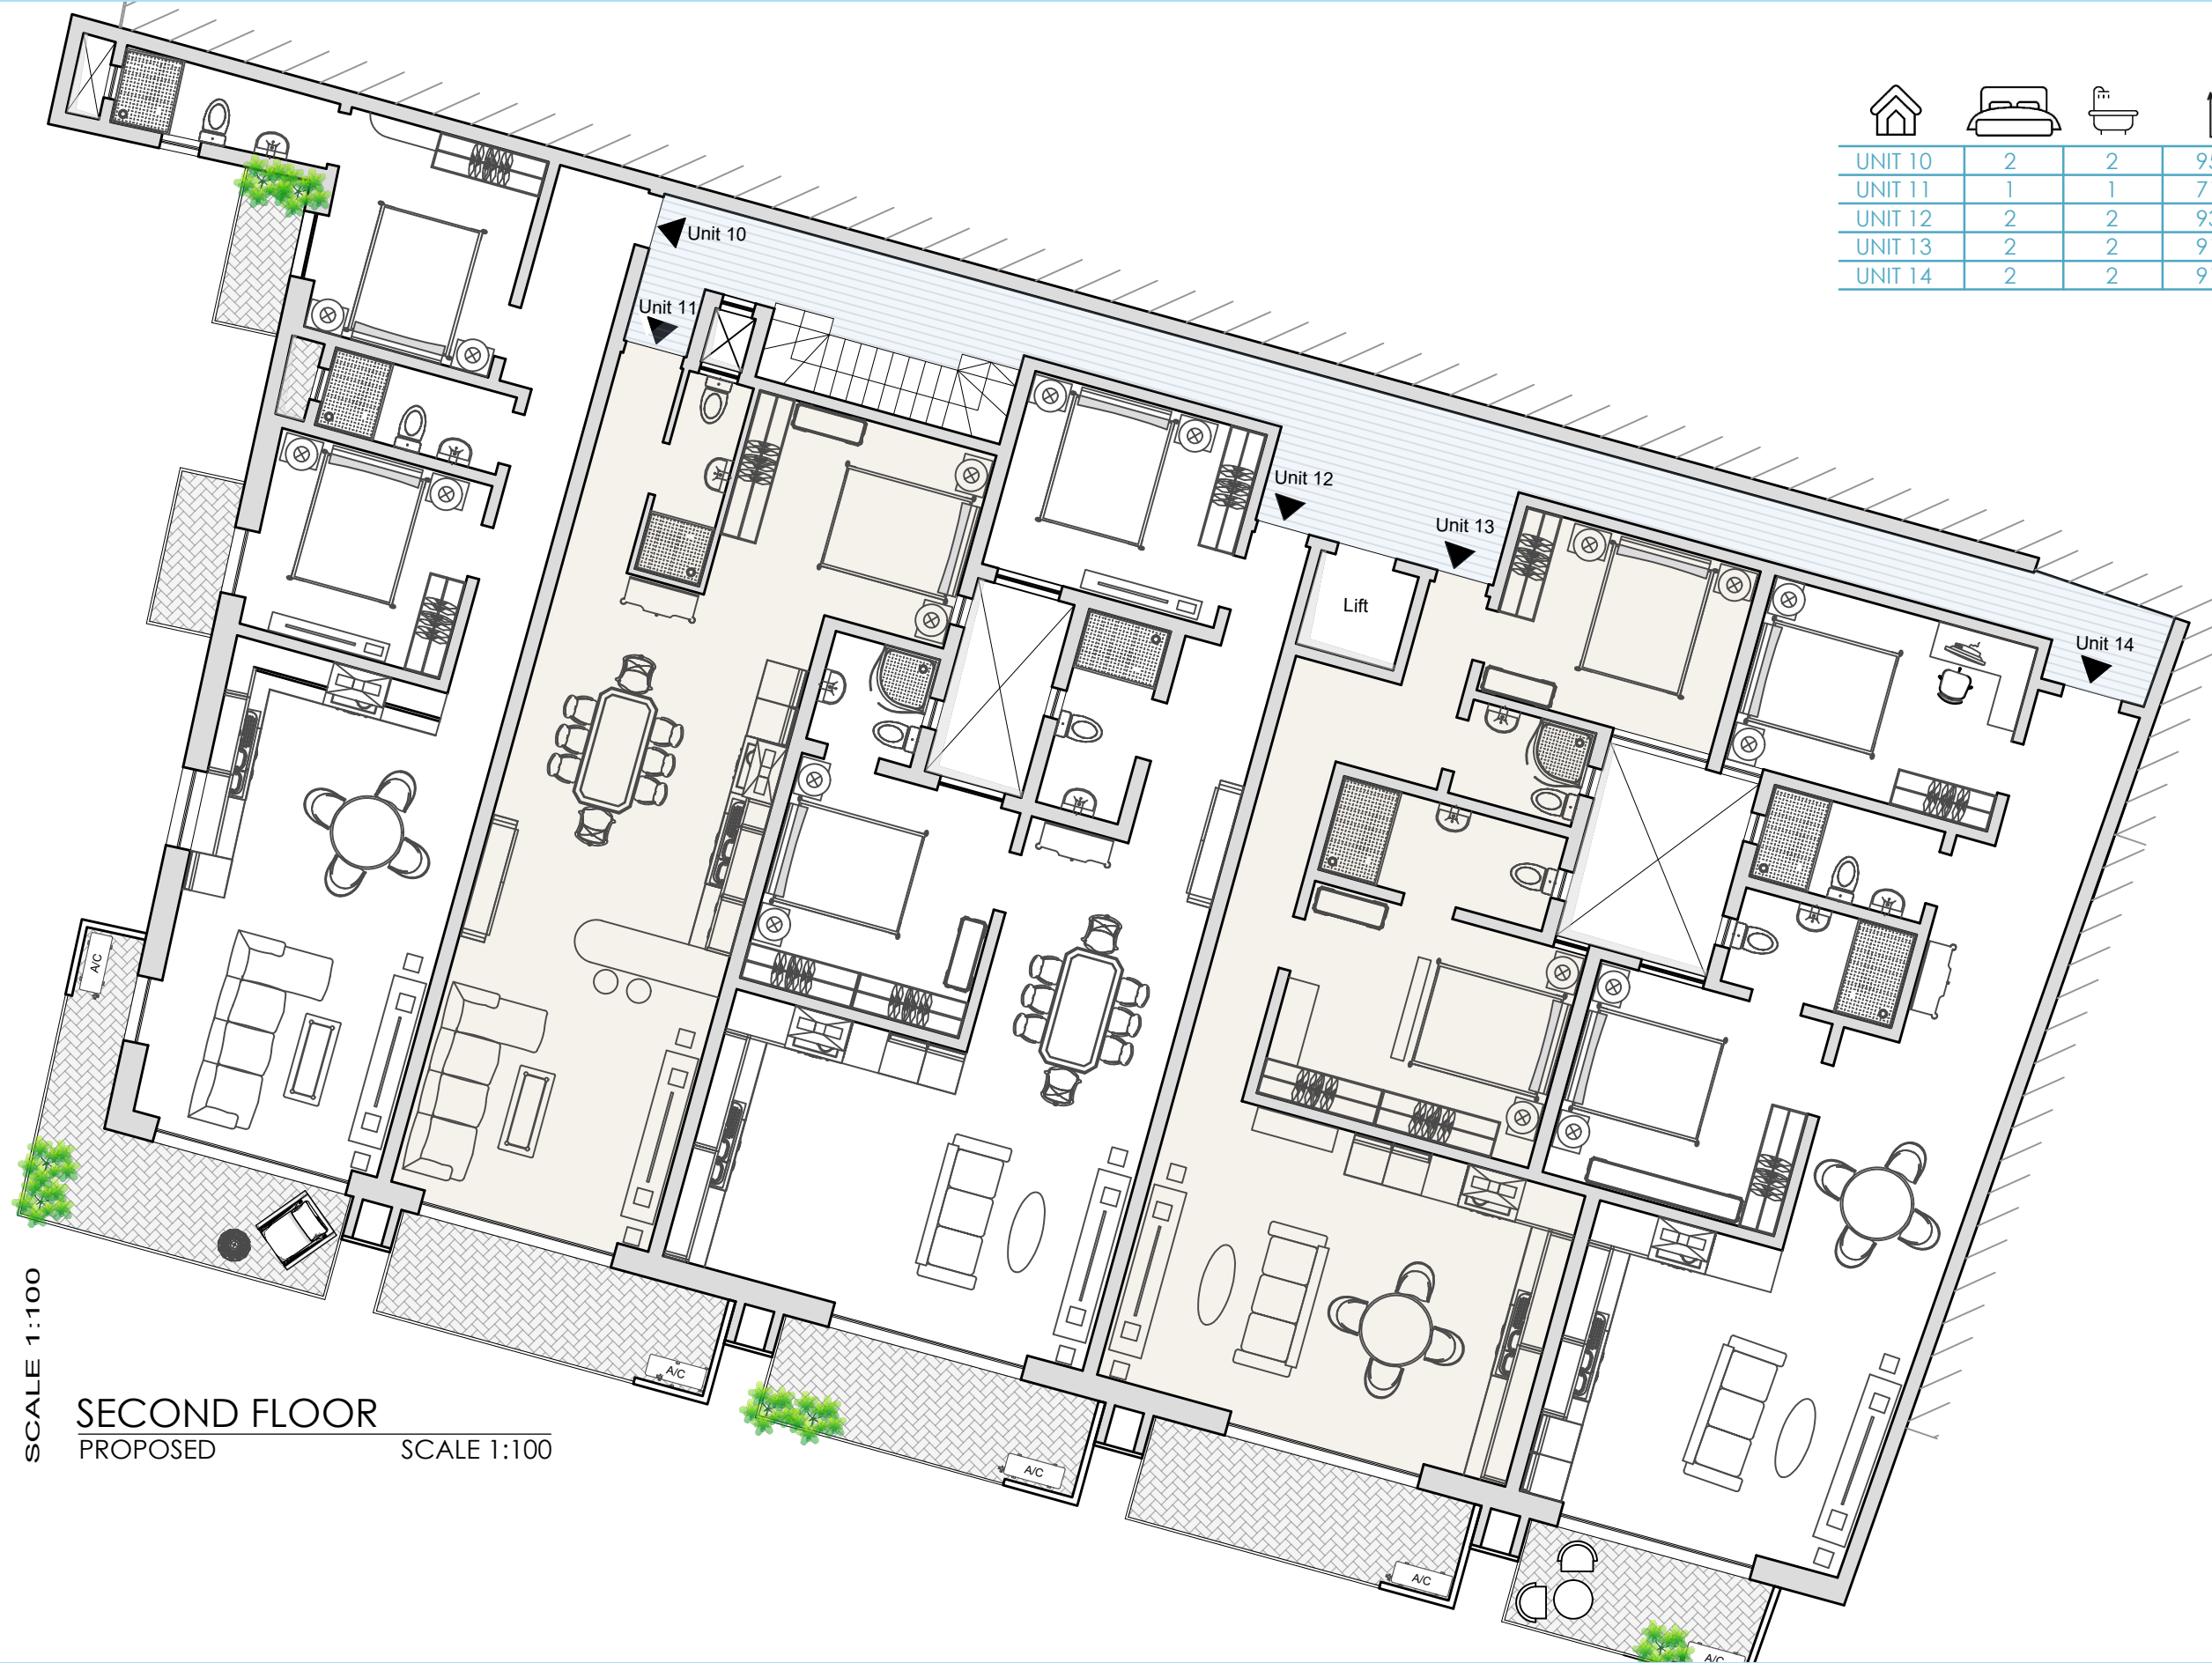


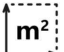
|         |  |  |  |  |
|---------|---|---|---|---|
| UNIT 10 | 2   | 2   | 2   | 95 sqm  |
| UNIT 11 | 1   | 1   | 1   | 71 sqm  |
| UNIT 12 | 2   | 2   | 2   | 93 sqm  |
| UNIT 13 | 2   | 2   | 2   | 91 sqm  |
| UNIT 14 | 2   | 2   | 2   | 91 sqm  |




SCALE 1:100

SECOND FLOOR  
PROPOSED

SCALE 1:100

|         |  |  |  |  |
|---------|---|---|---|---|
| UNIT 15 | 2   | 2   | 2   | 188 sqm   |
| UNIT 16 | 3   | 2   | 2   | 136 sqm   |
| UNIT 17 | 1   | 1   | 1   | 68 sqm  |

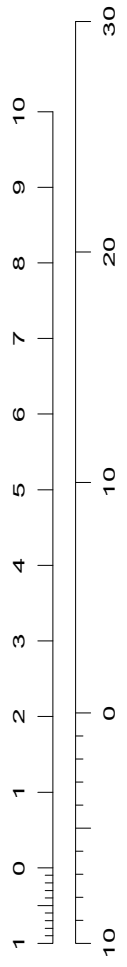


SCALE 1:100

SECOND FLOOR  
PROPOSED SCALE 1:100

METRES  
FEET



**SIDE ELEVATION**  
 PROPOSED SCALE 1:100

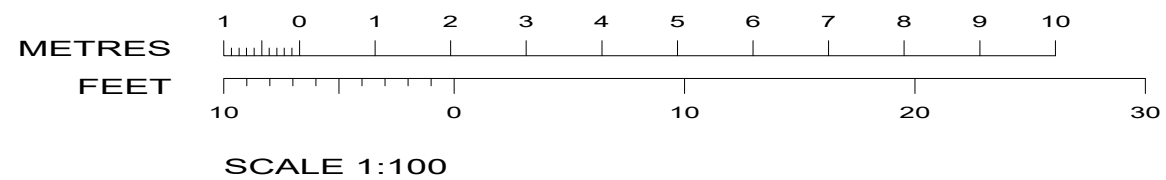



**FRONT ELEVATION**  
 PROPOSED SCALE 1:100

