


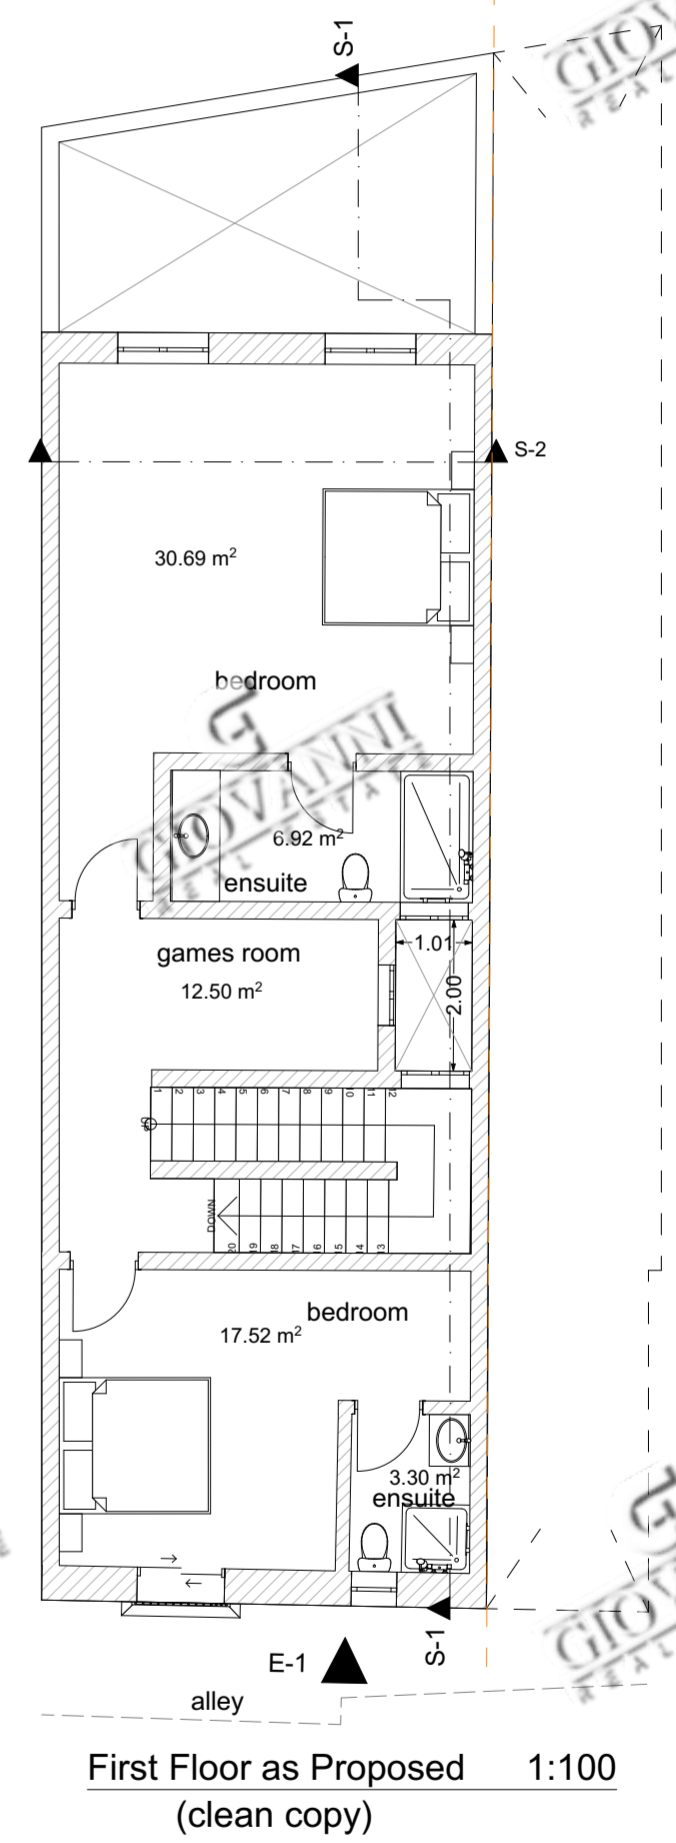
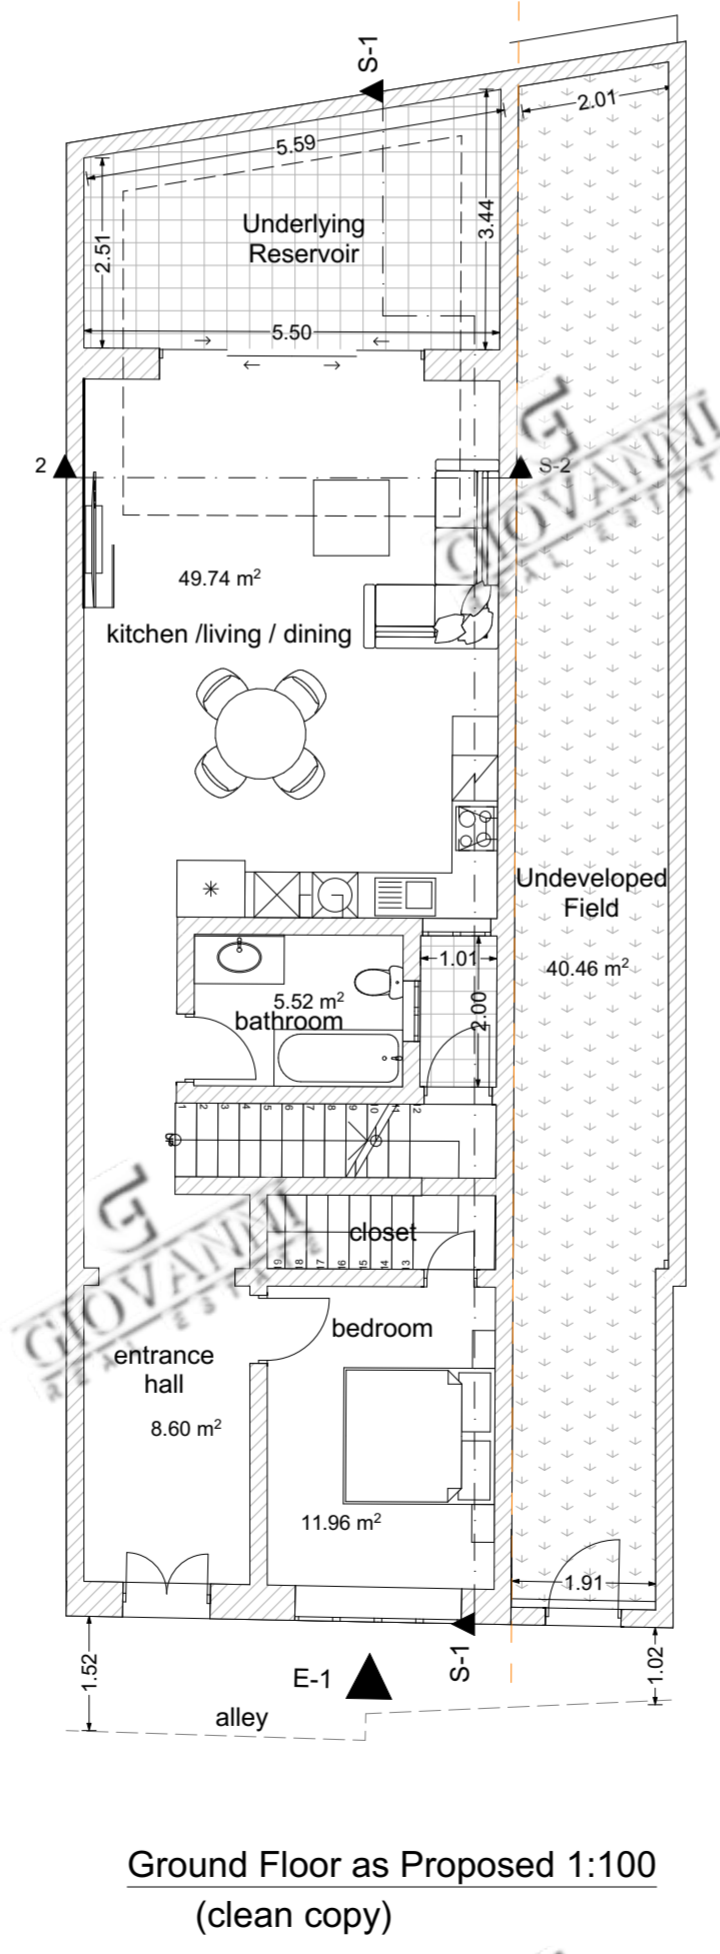
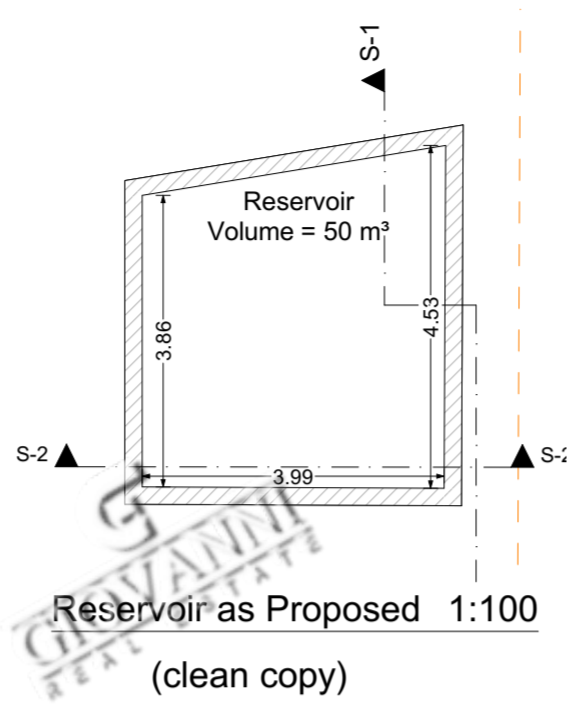
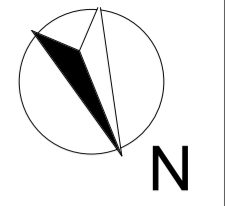


TO DEMOLISH TO CONSTRUCT X XOROK

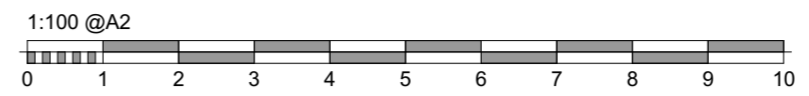


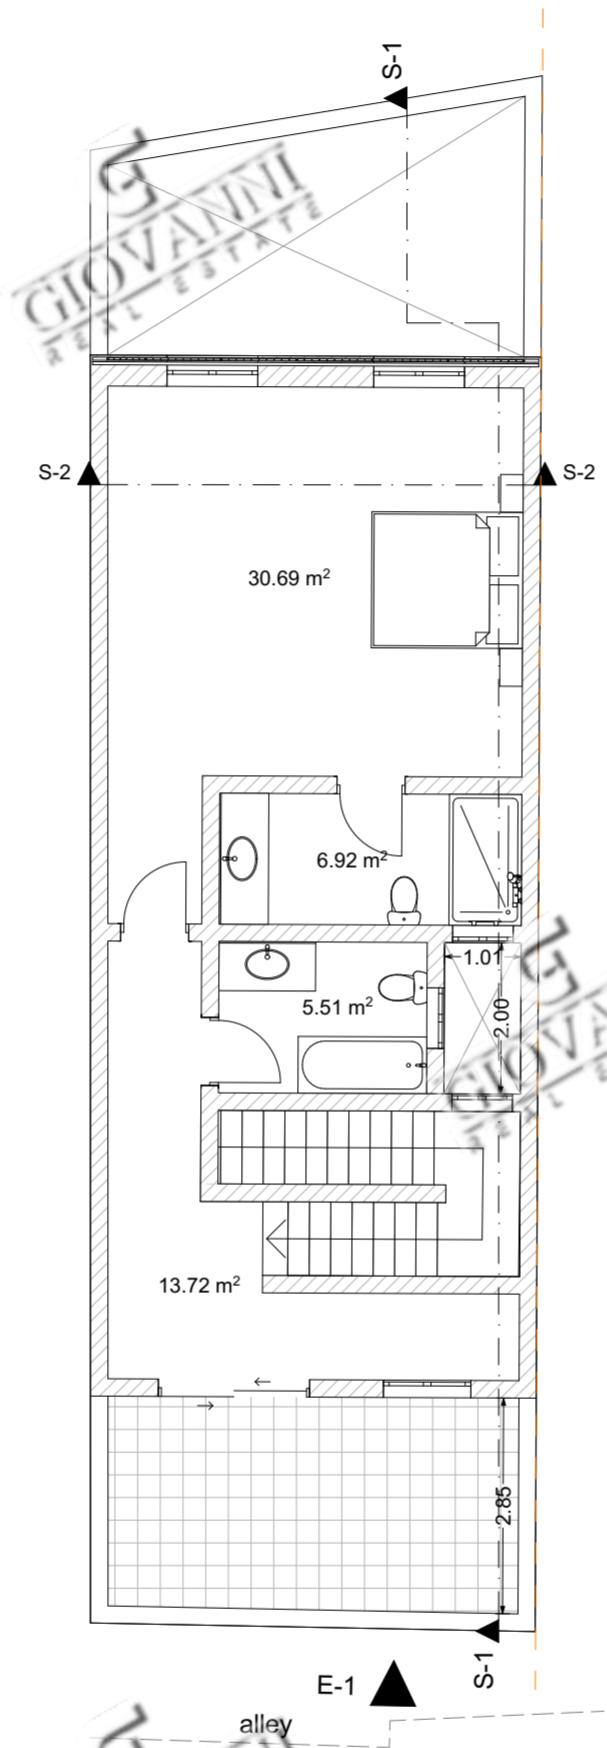


TO DEMOLISH
 TO CONSTRUCT
 X XOROK

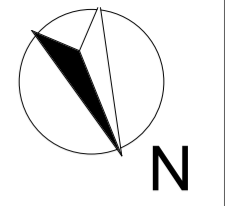



Second Floor as Proposed 1:100
(clean copy)

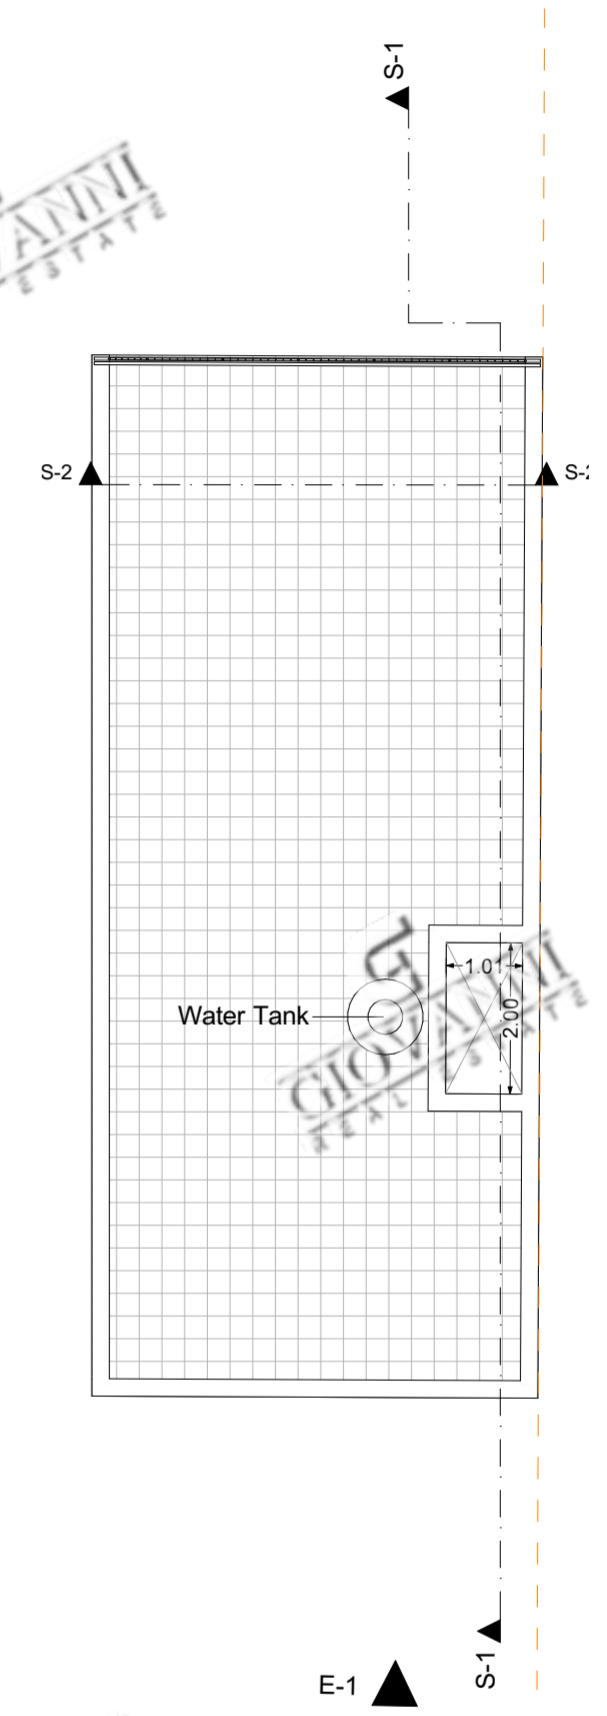


Roof as Proposed 1:100
(clean copy)

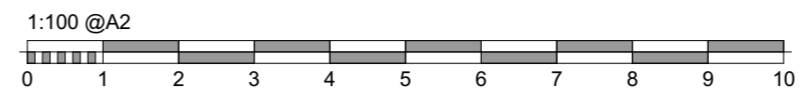


TO DEMOLISH
 TO CONSTRUCT
 X XOROK

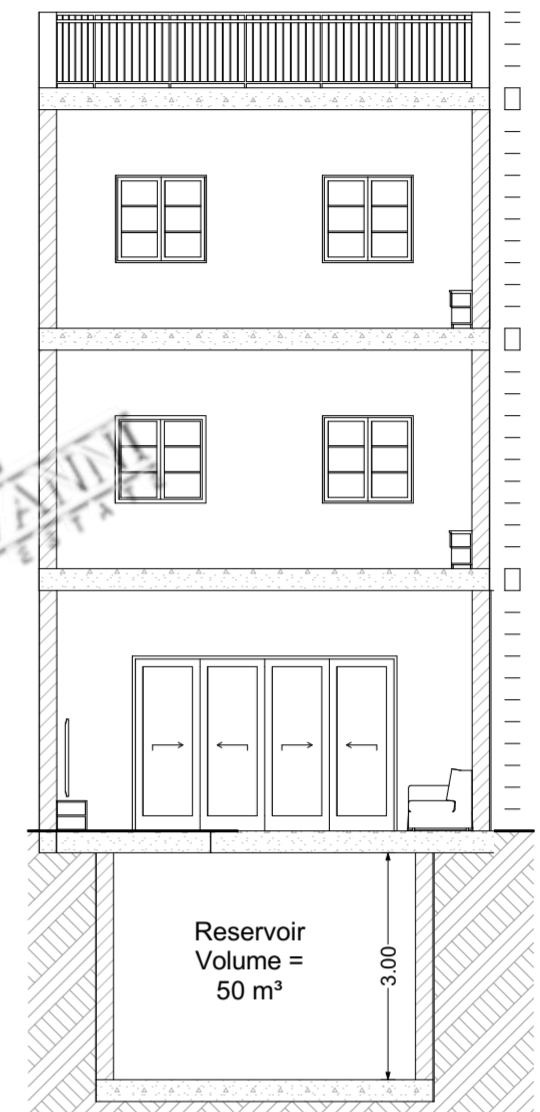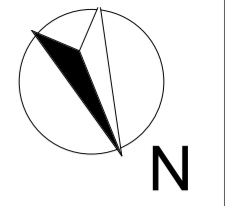

S-2 Building Section 1:100
as Proposed (clean copy)

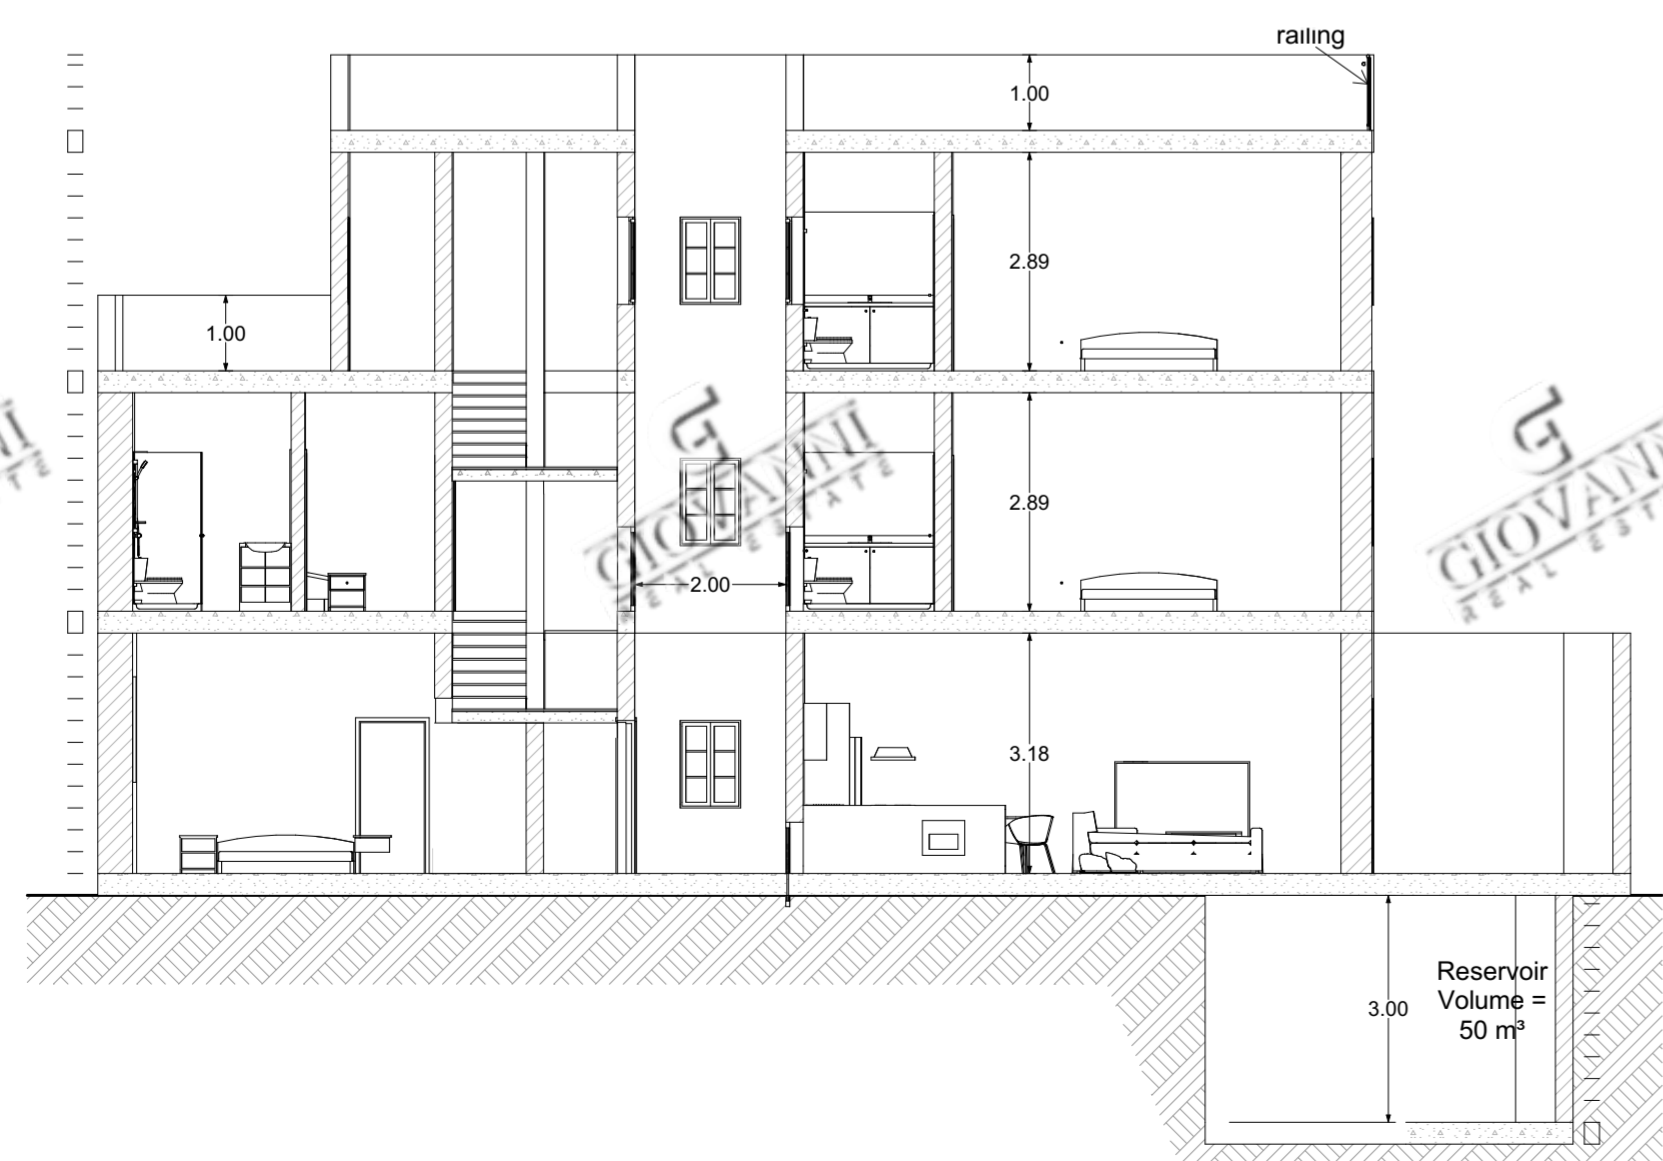

S-1 Building Section as Proposed (clean copy) 1:100

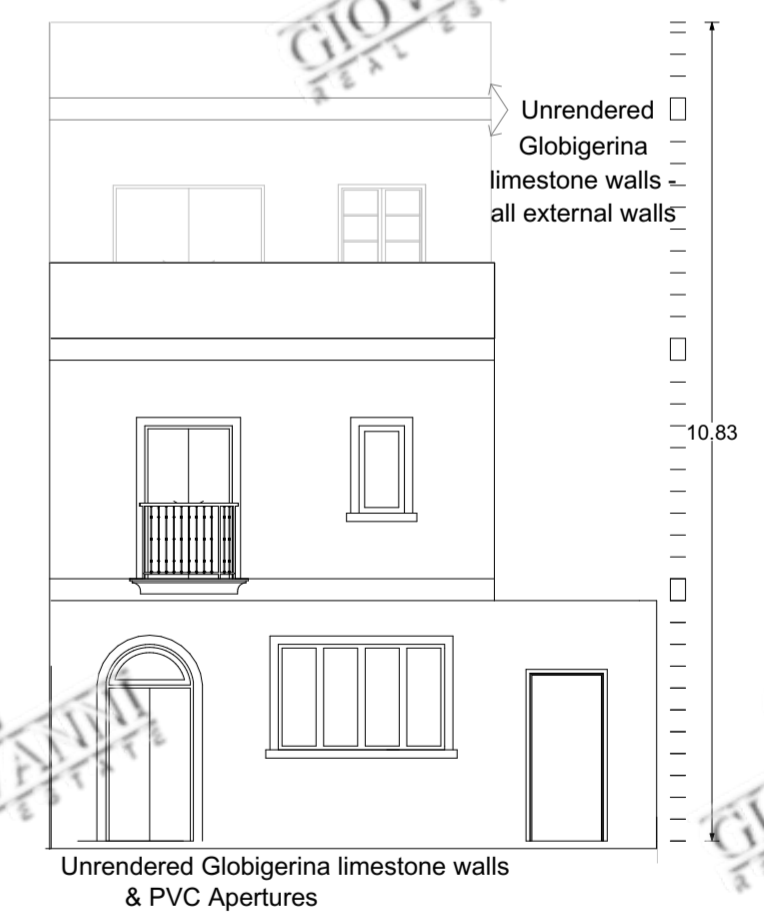

E-1 Elevation as Proposed 1:100