




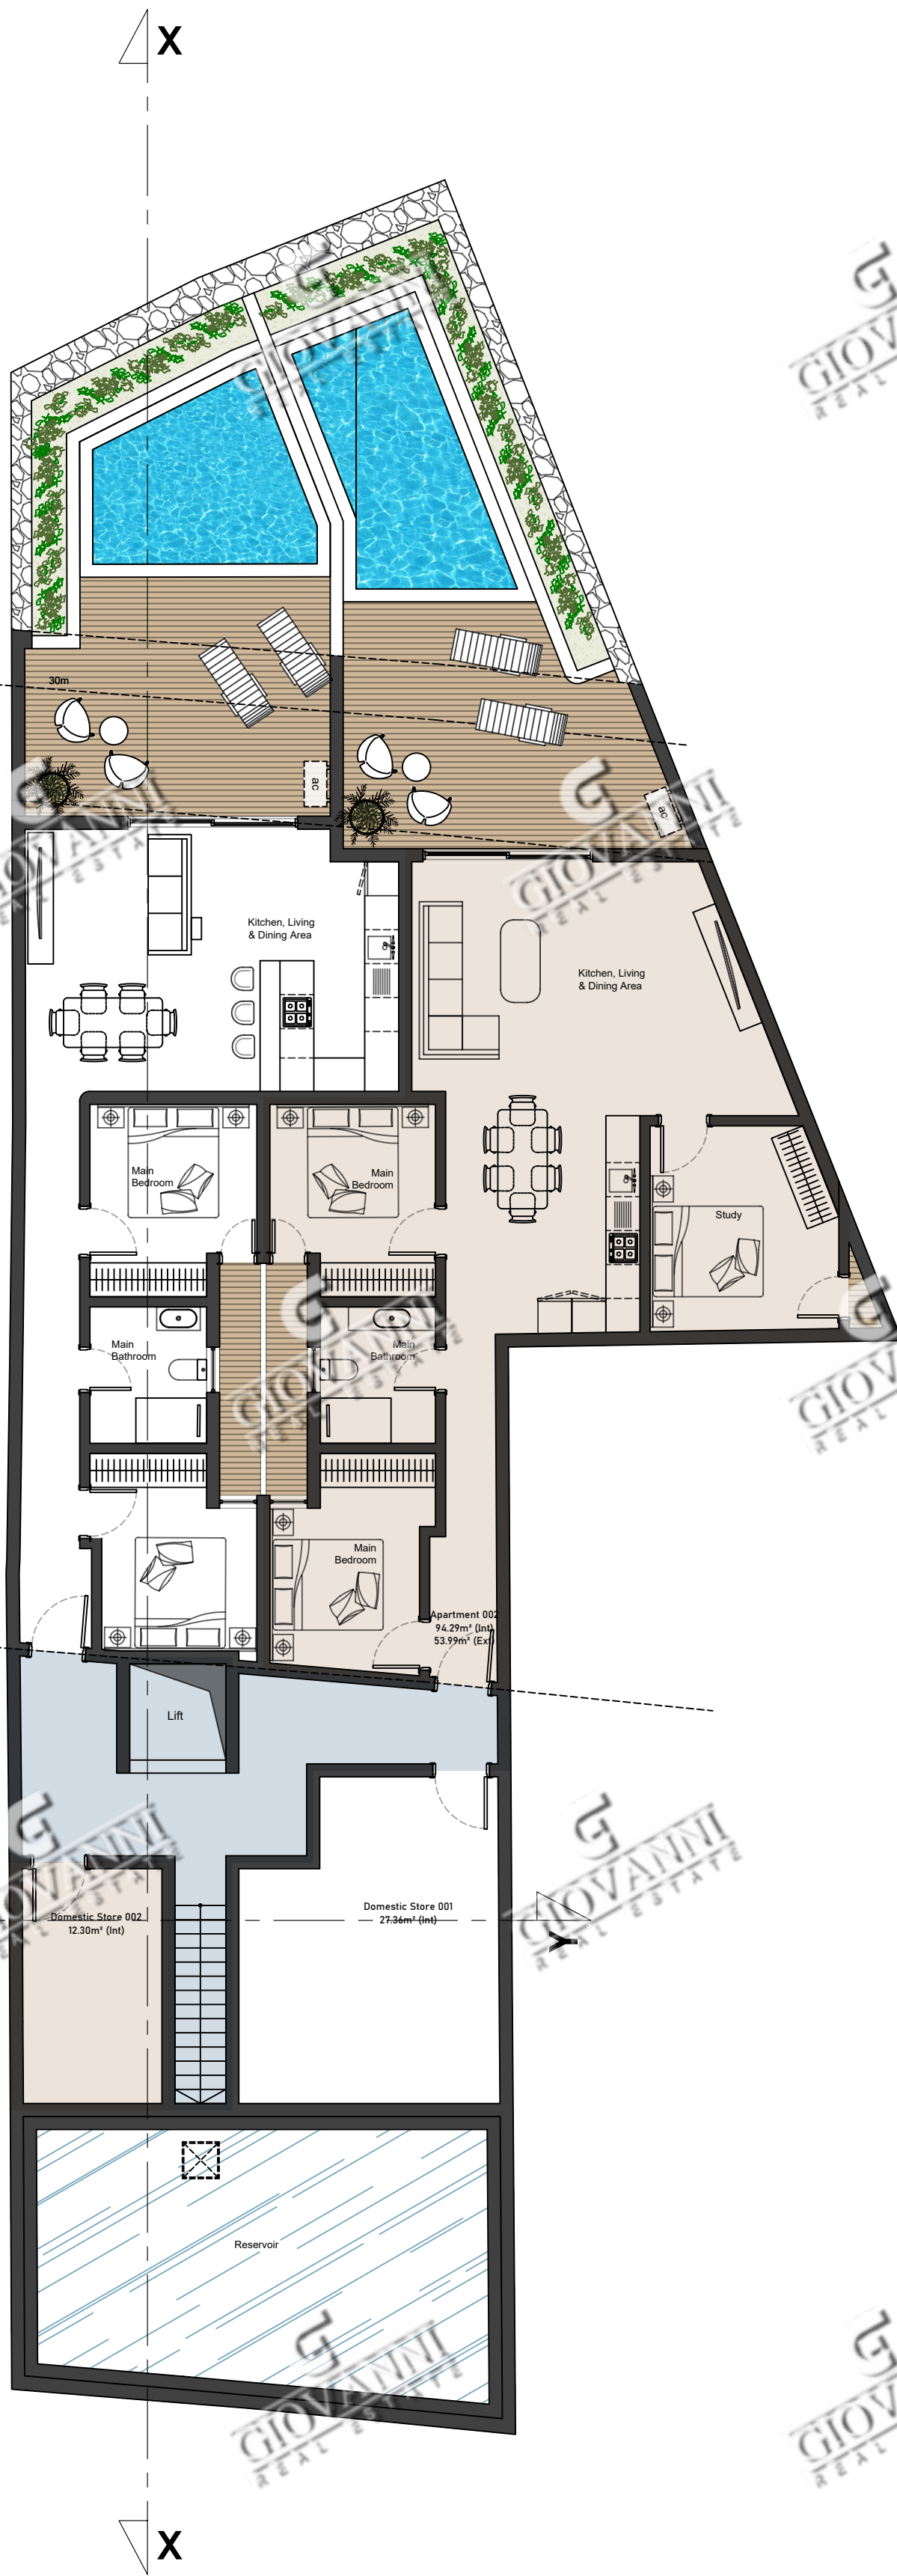


Proposed Basement Floor
scale 1:100

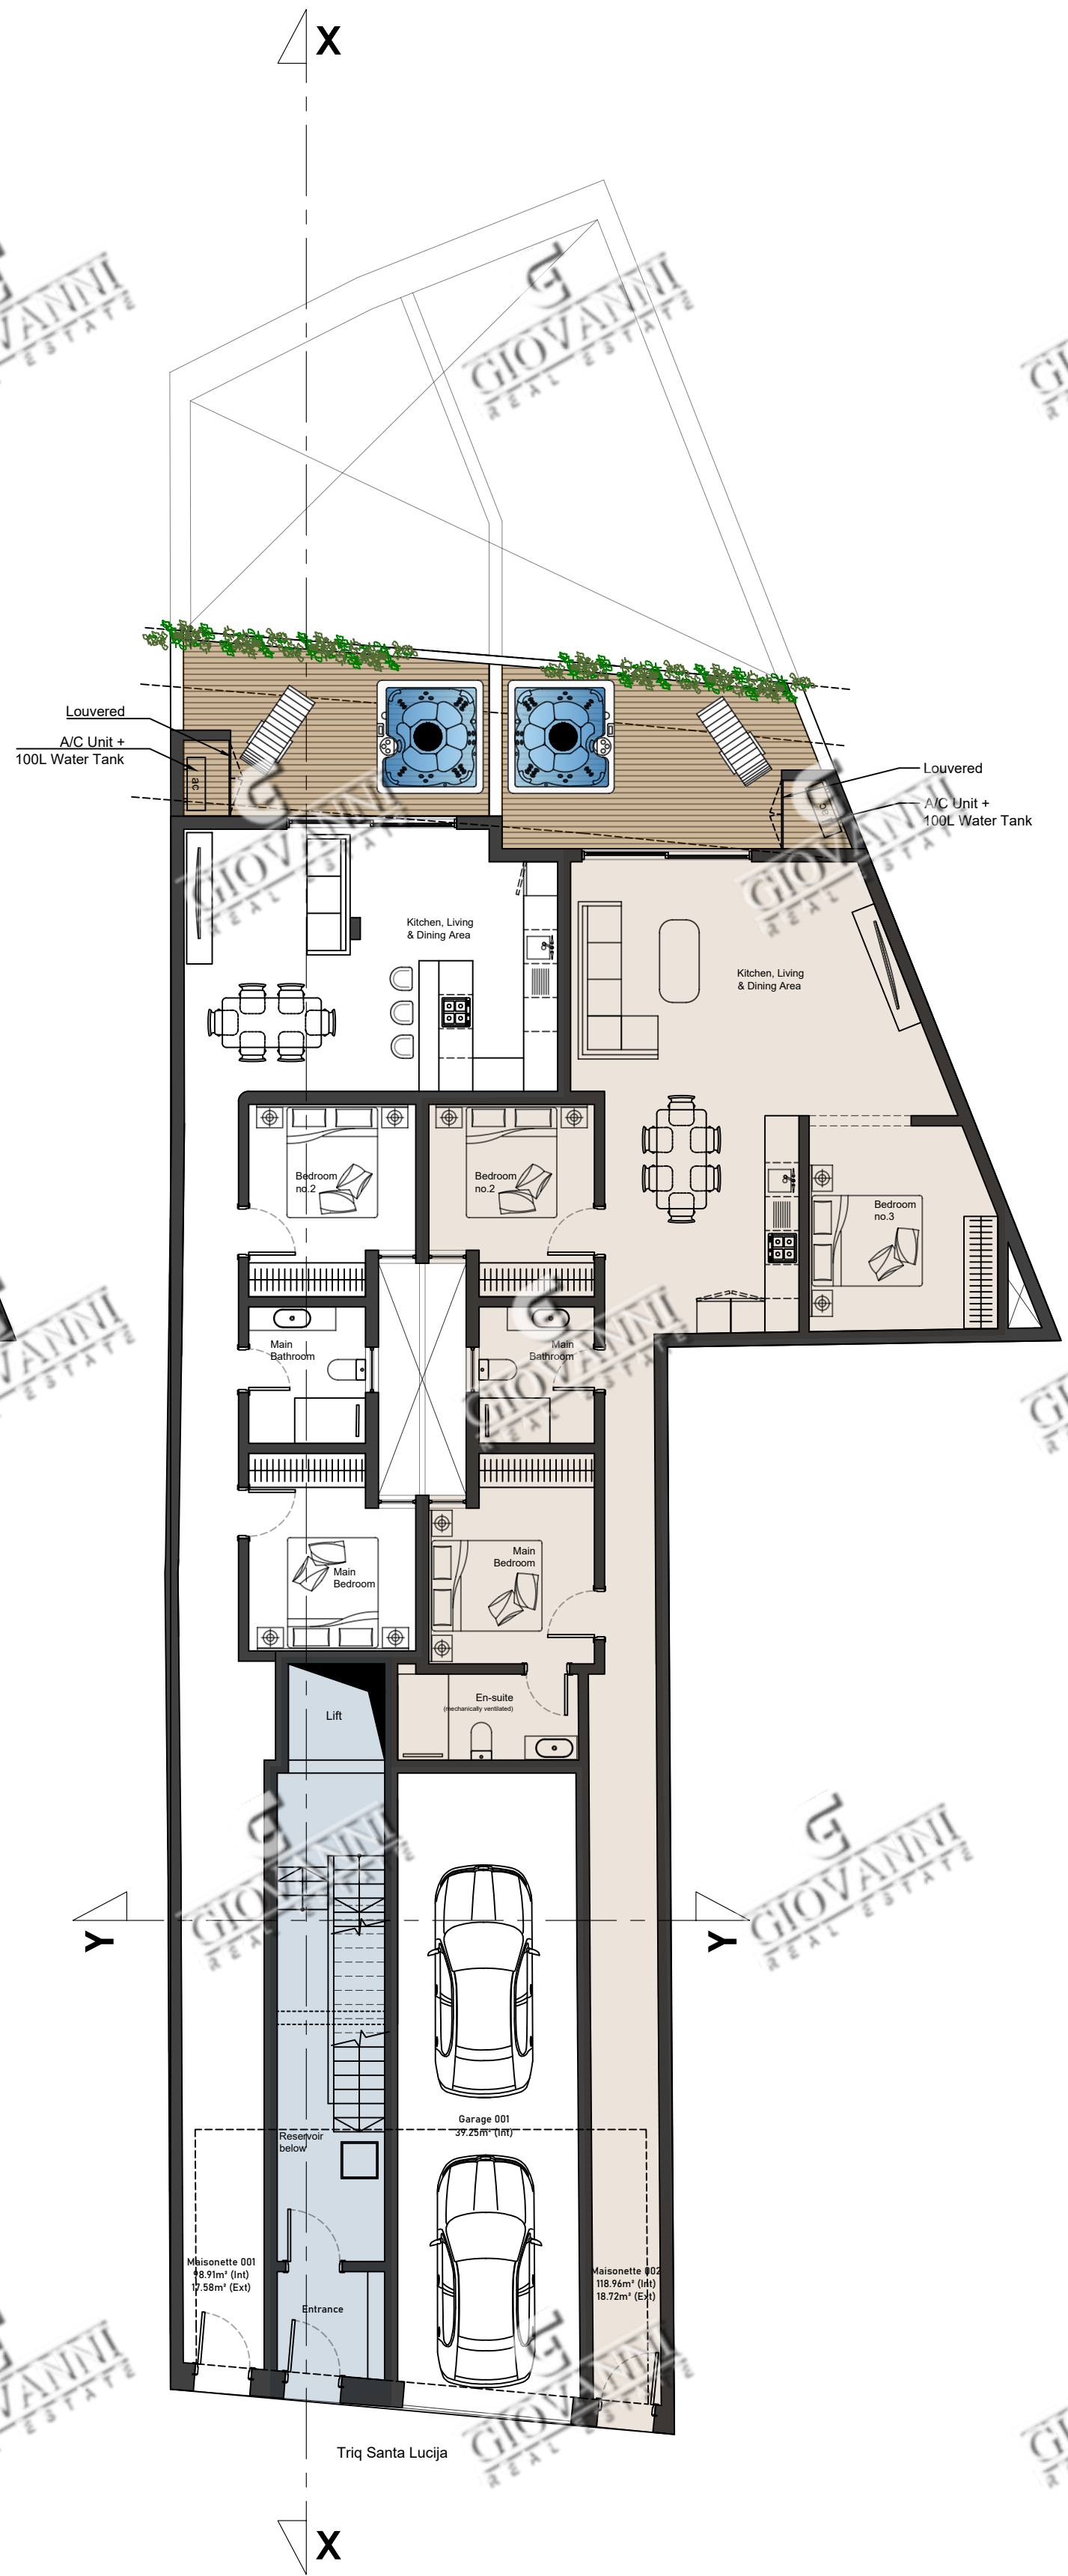

Proposed Ground Floor
scale 1:100

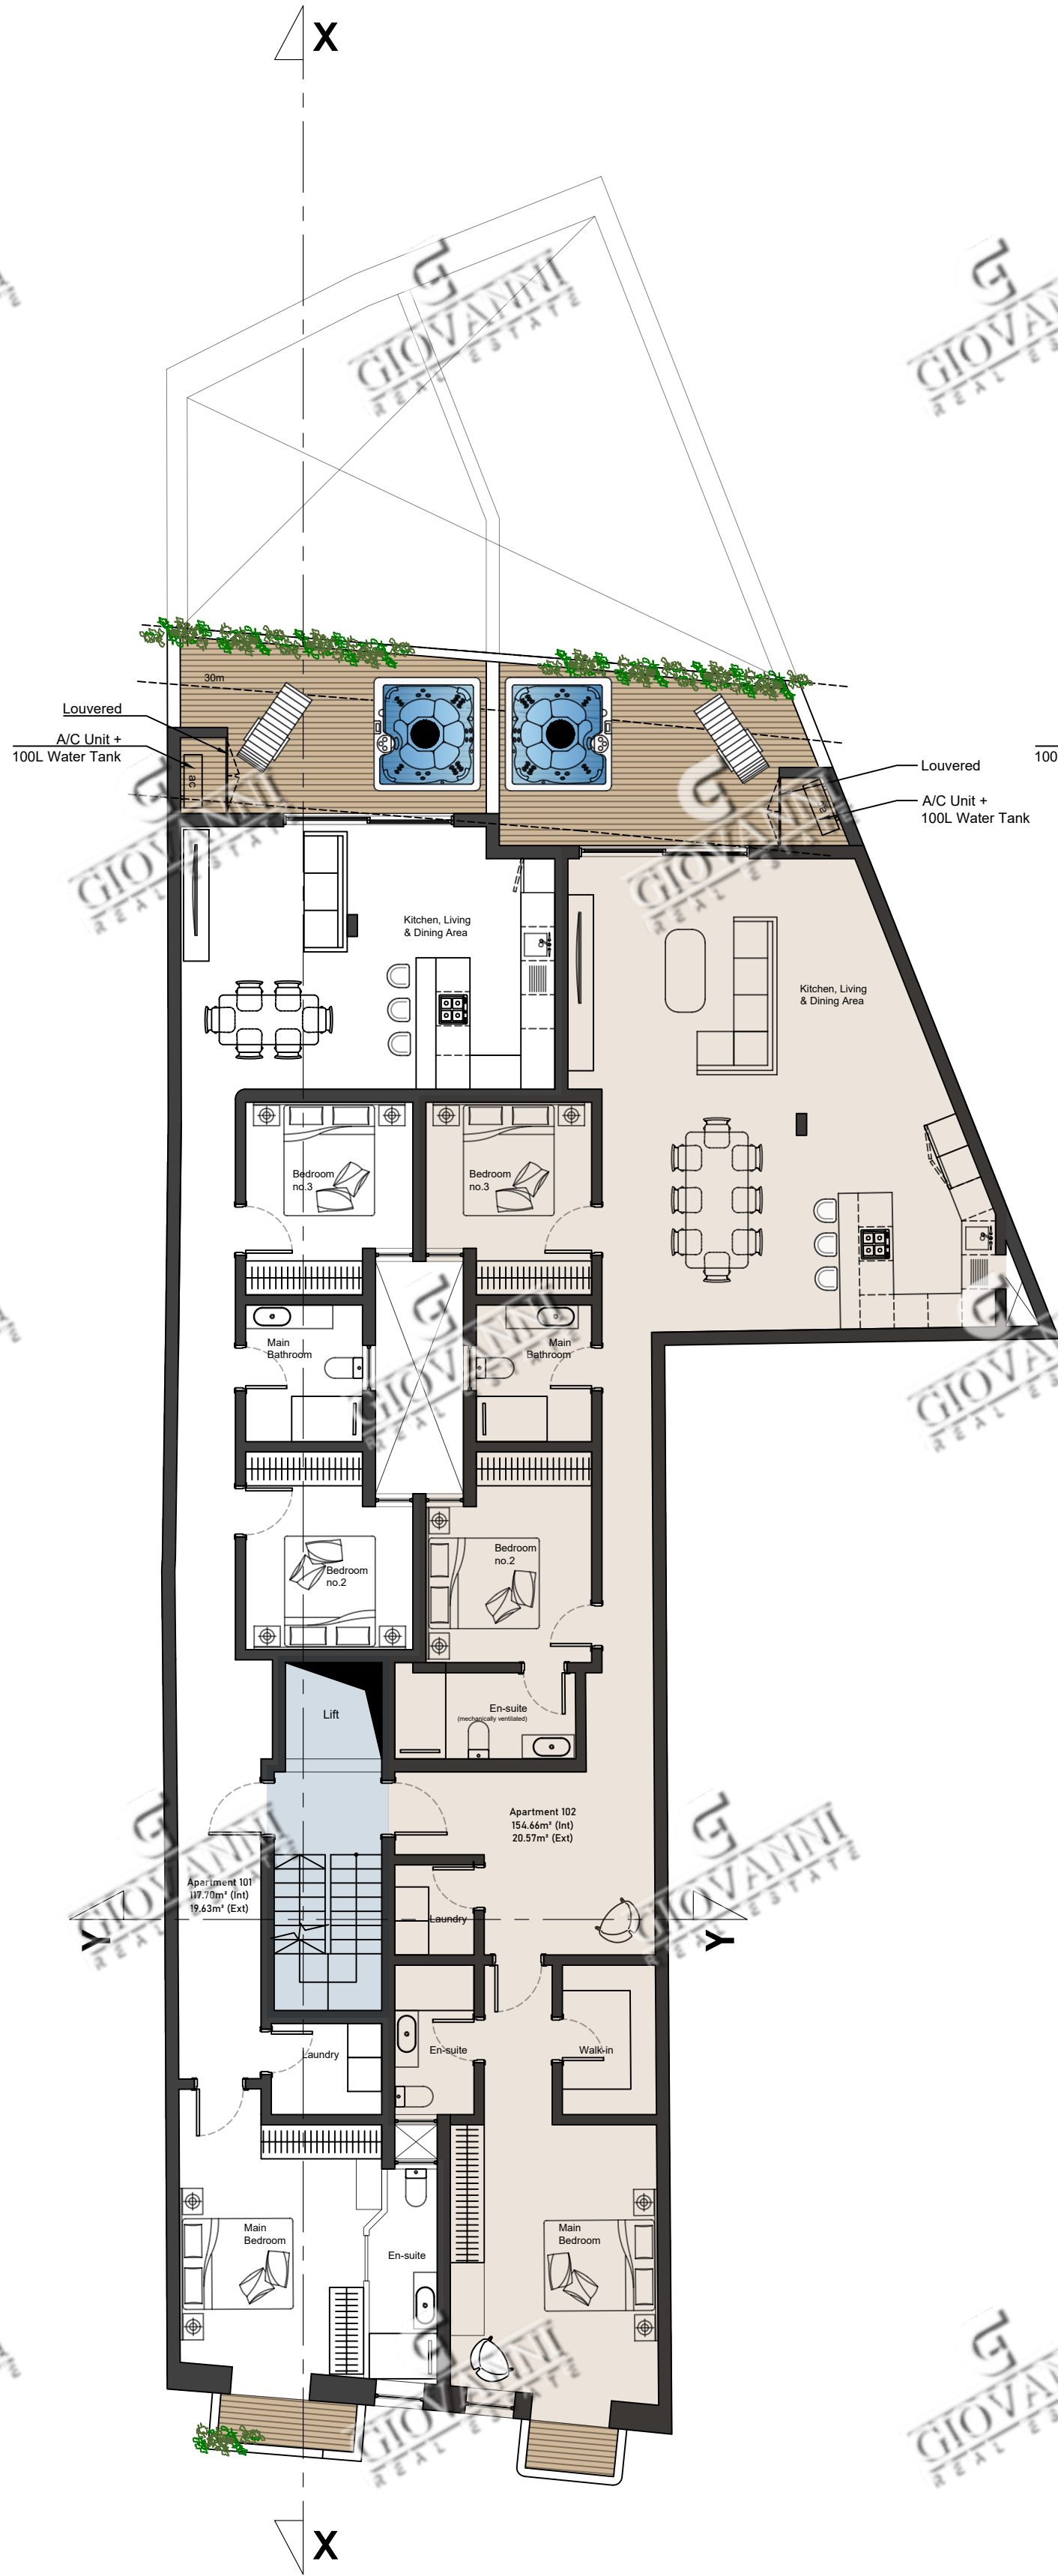


Proposed First Floor
scale 1:100

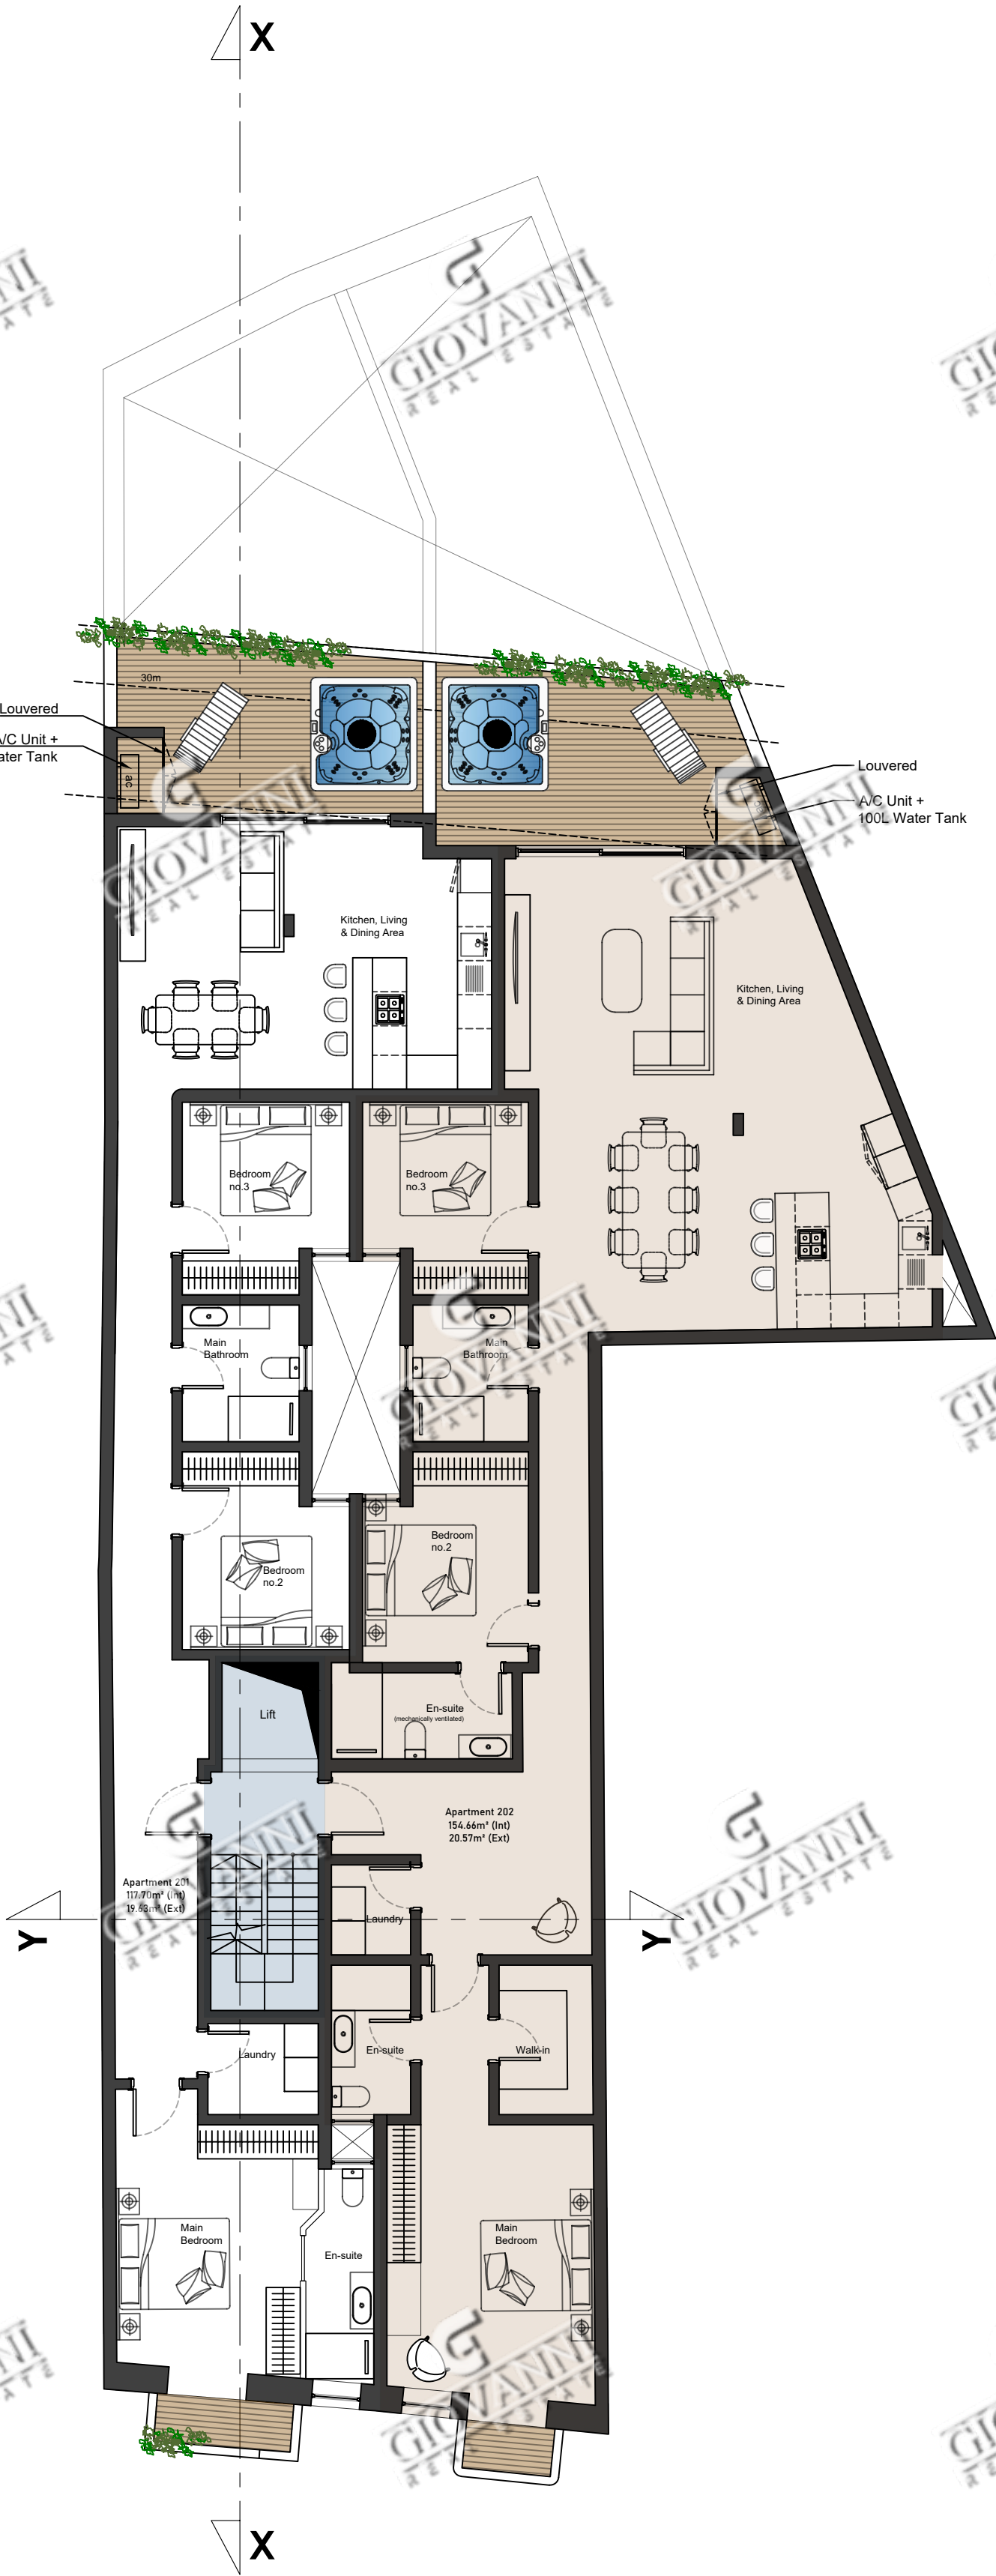

Proposed Second Floor
scale 1:100



Proposed Receded Floor
scale 1:100

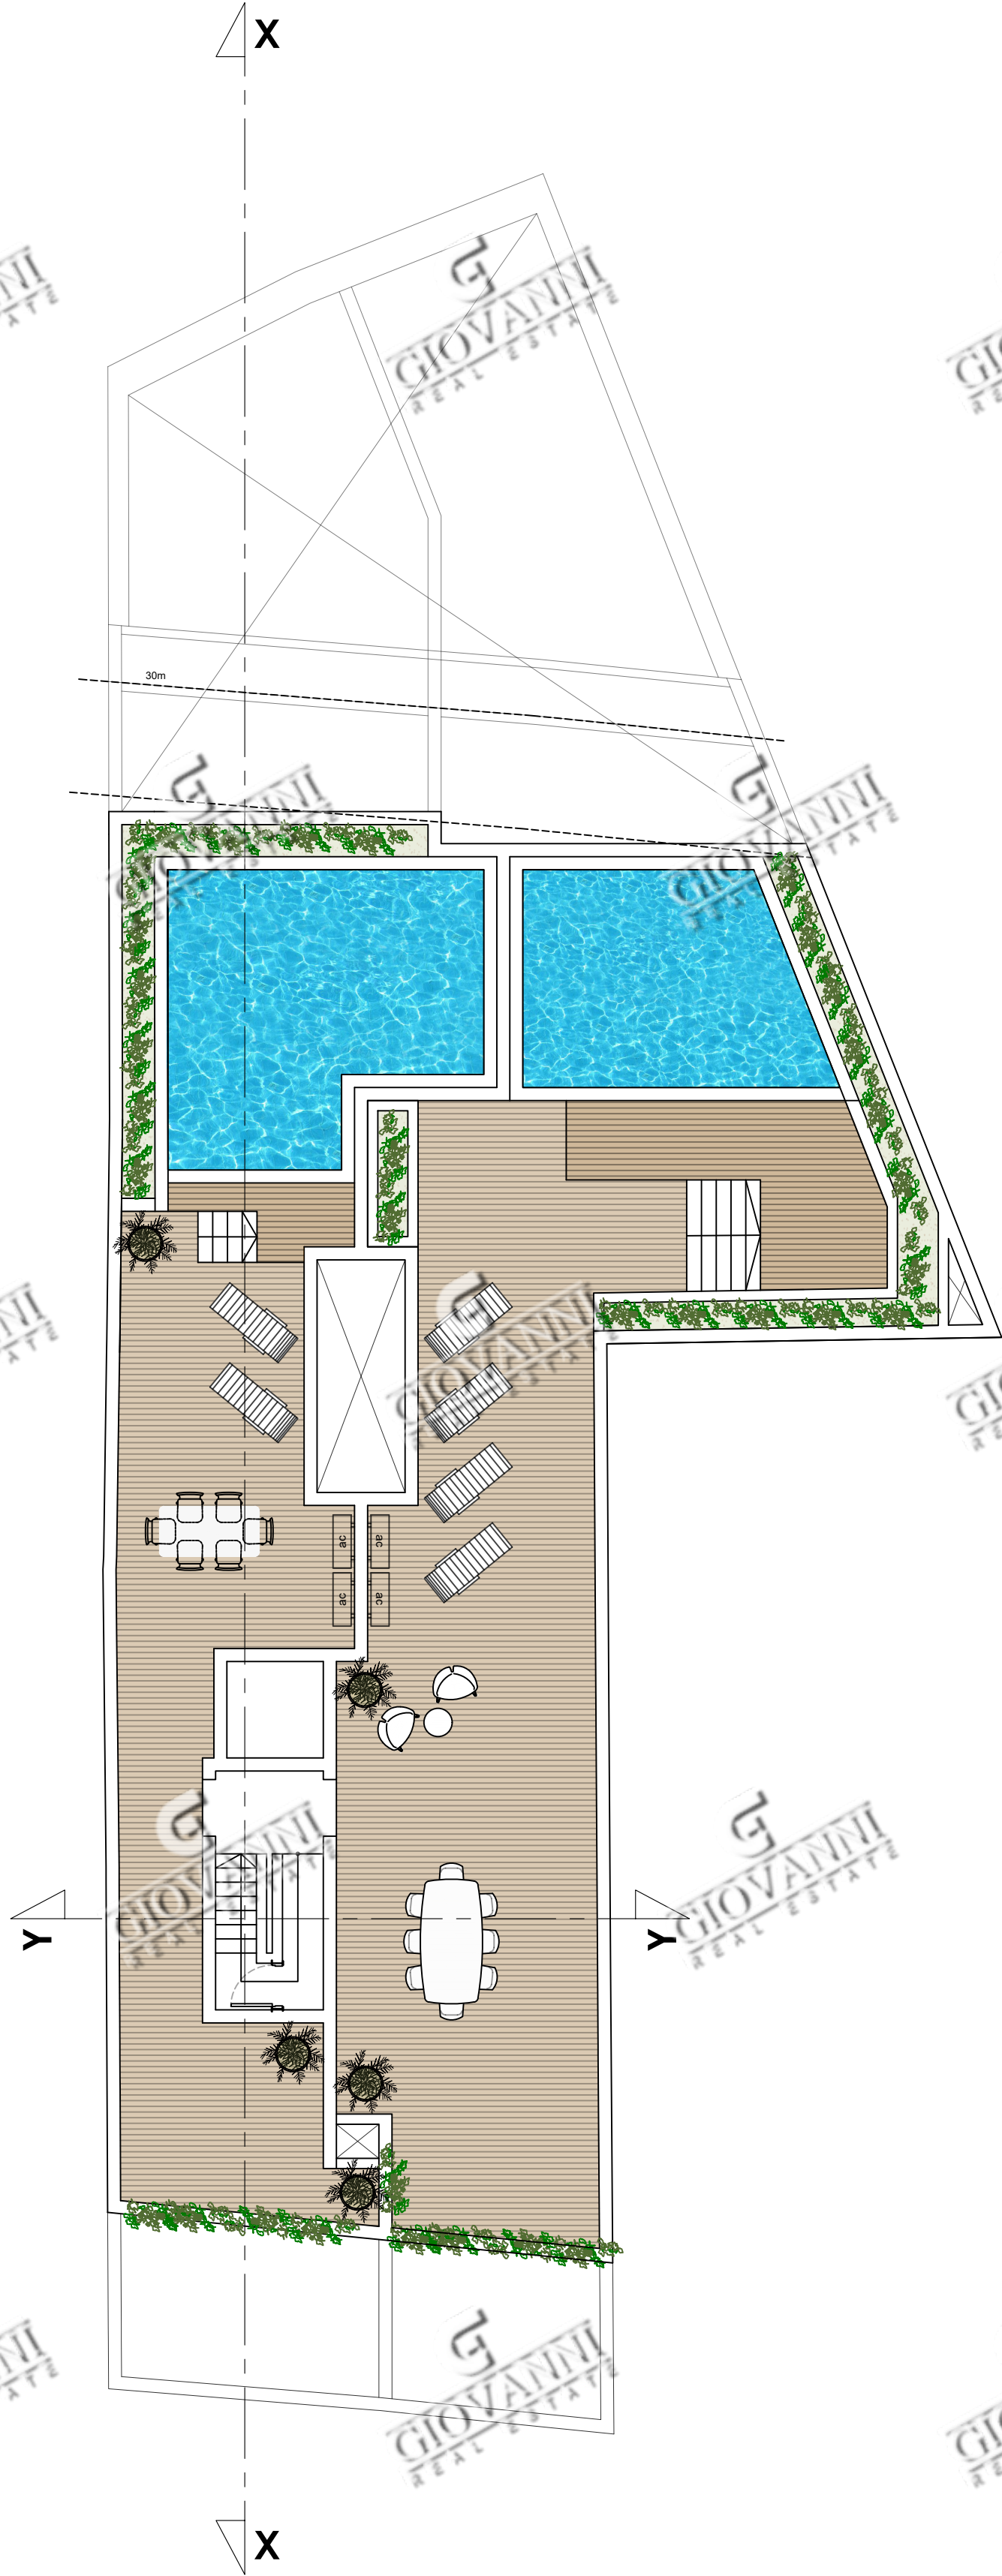

Proposed Roof Floor
scale 1:100