




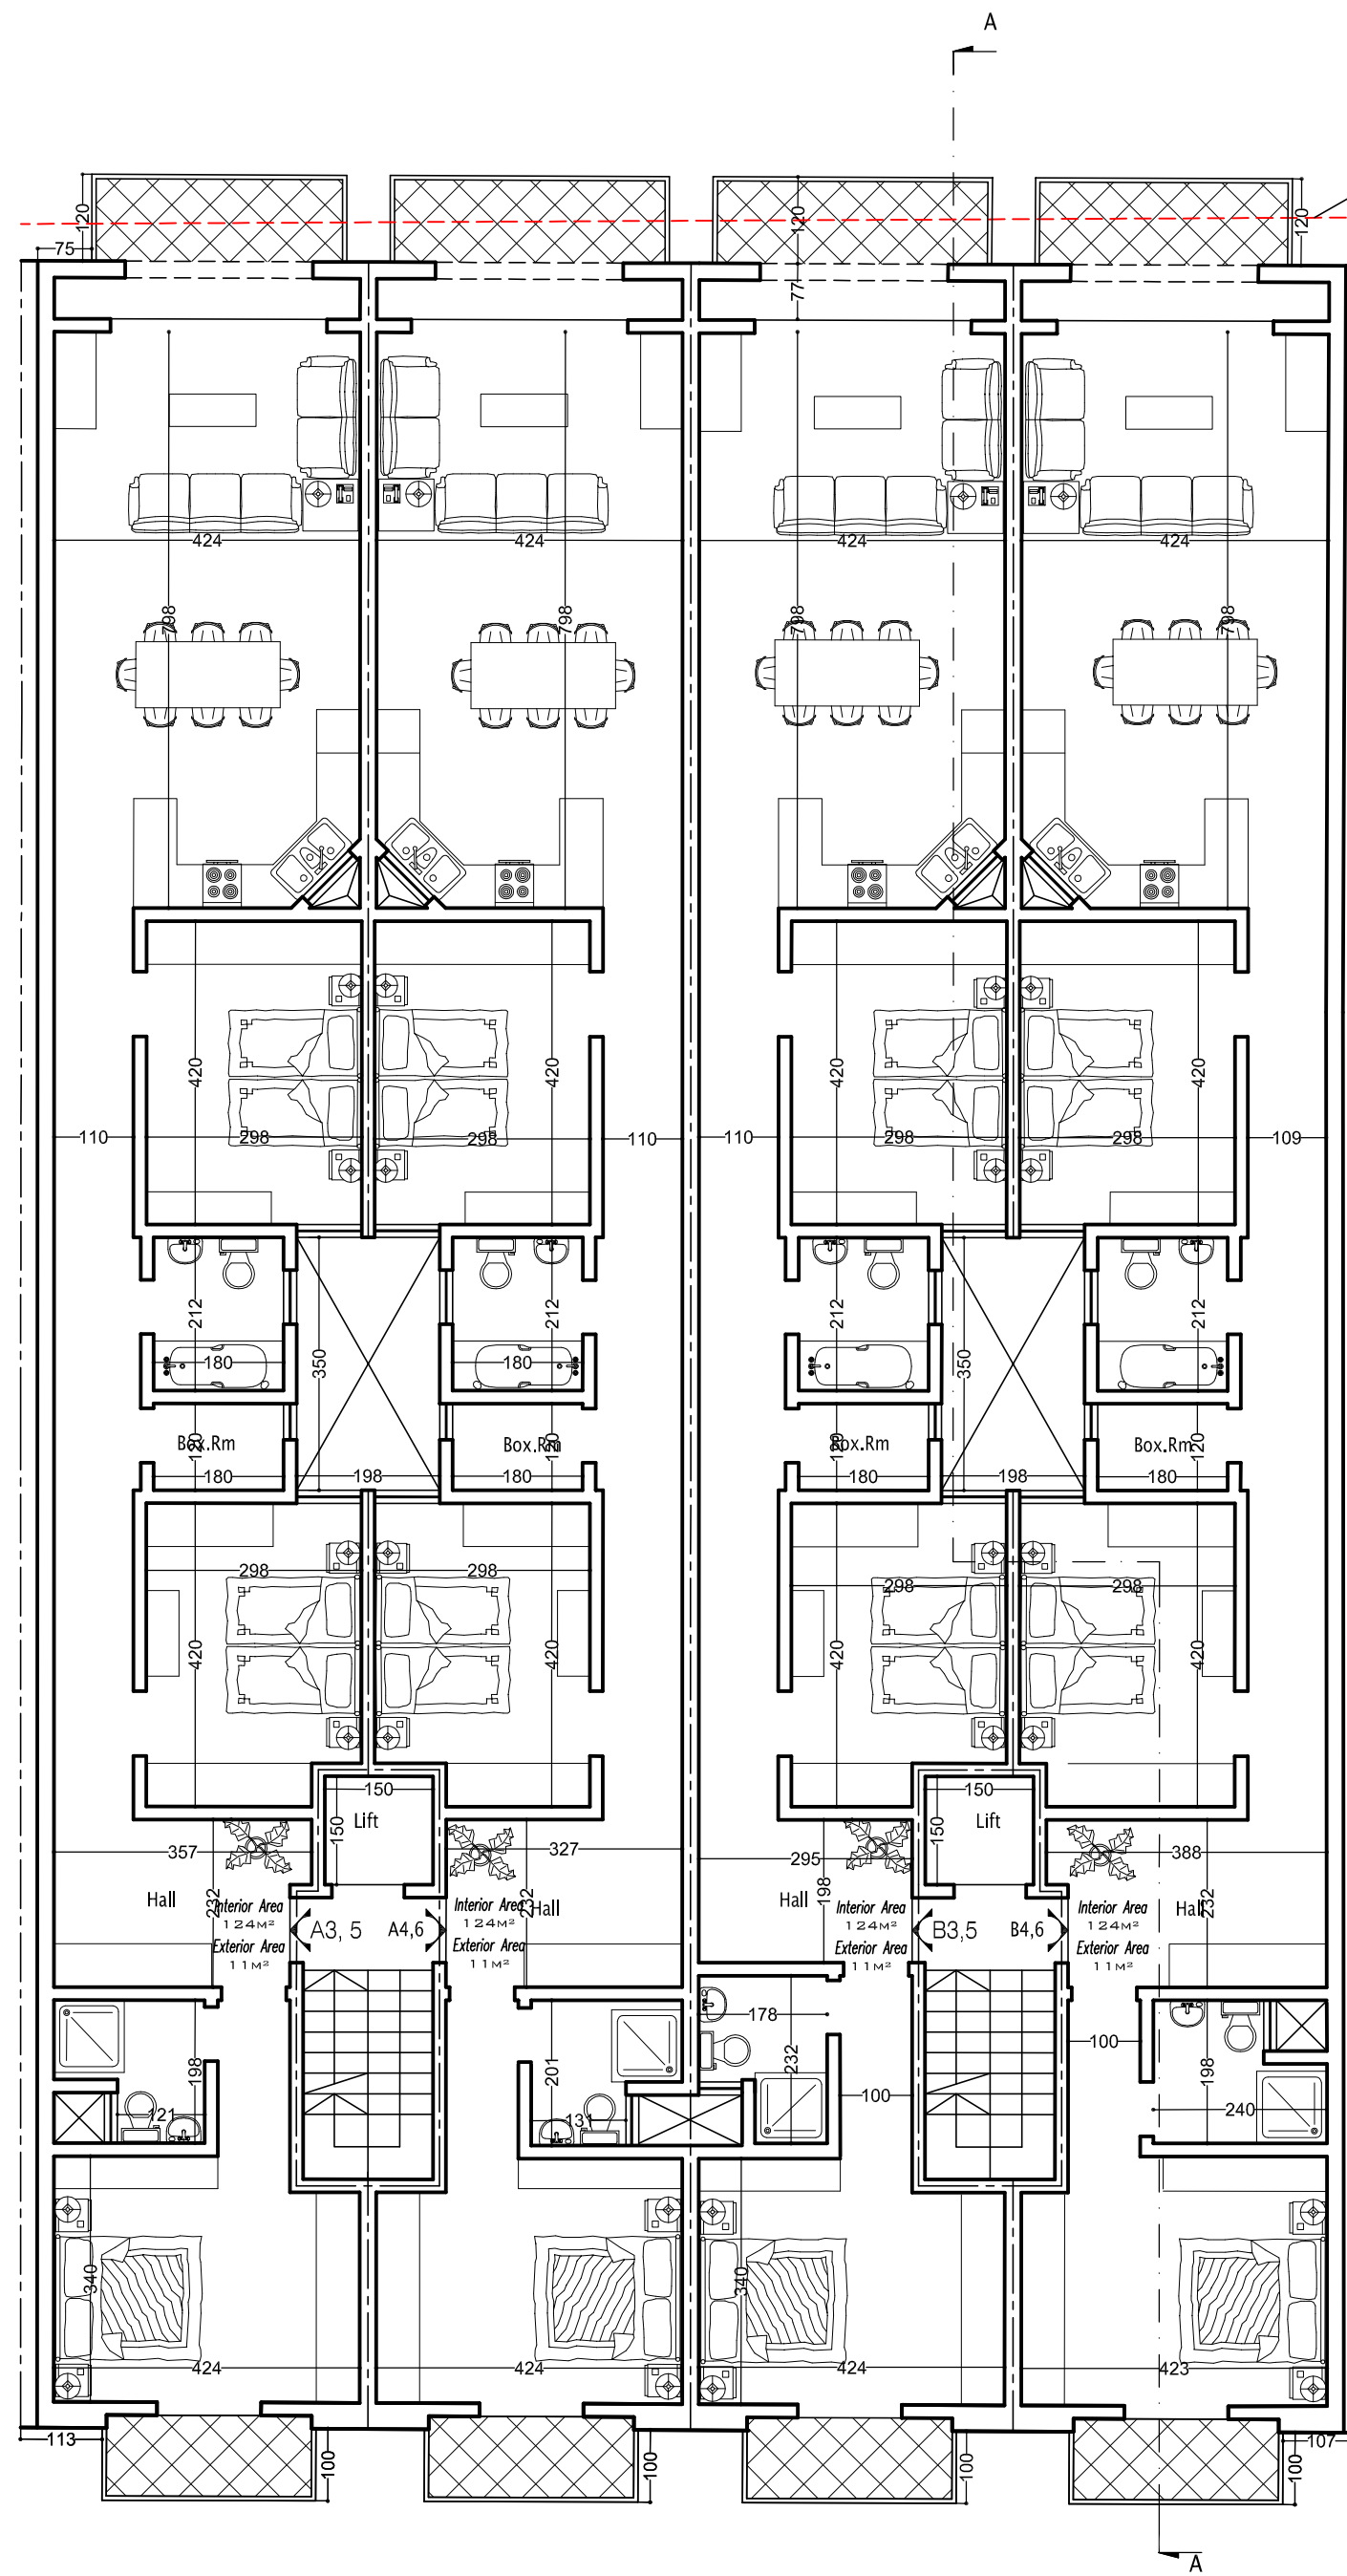


Typical 1st and 2nd Floor Plan

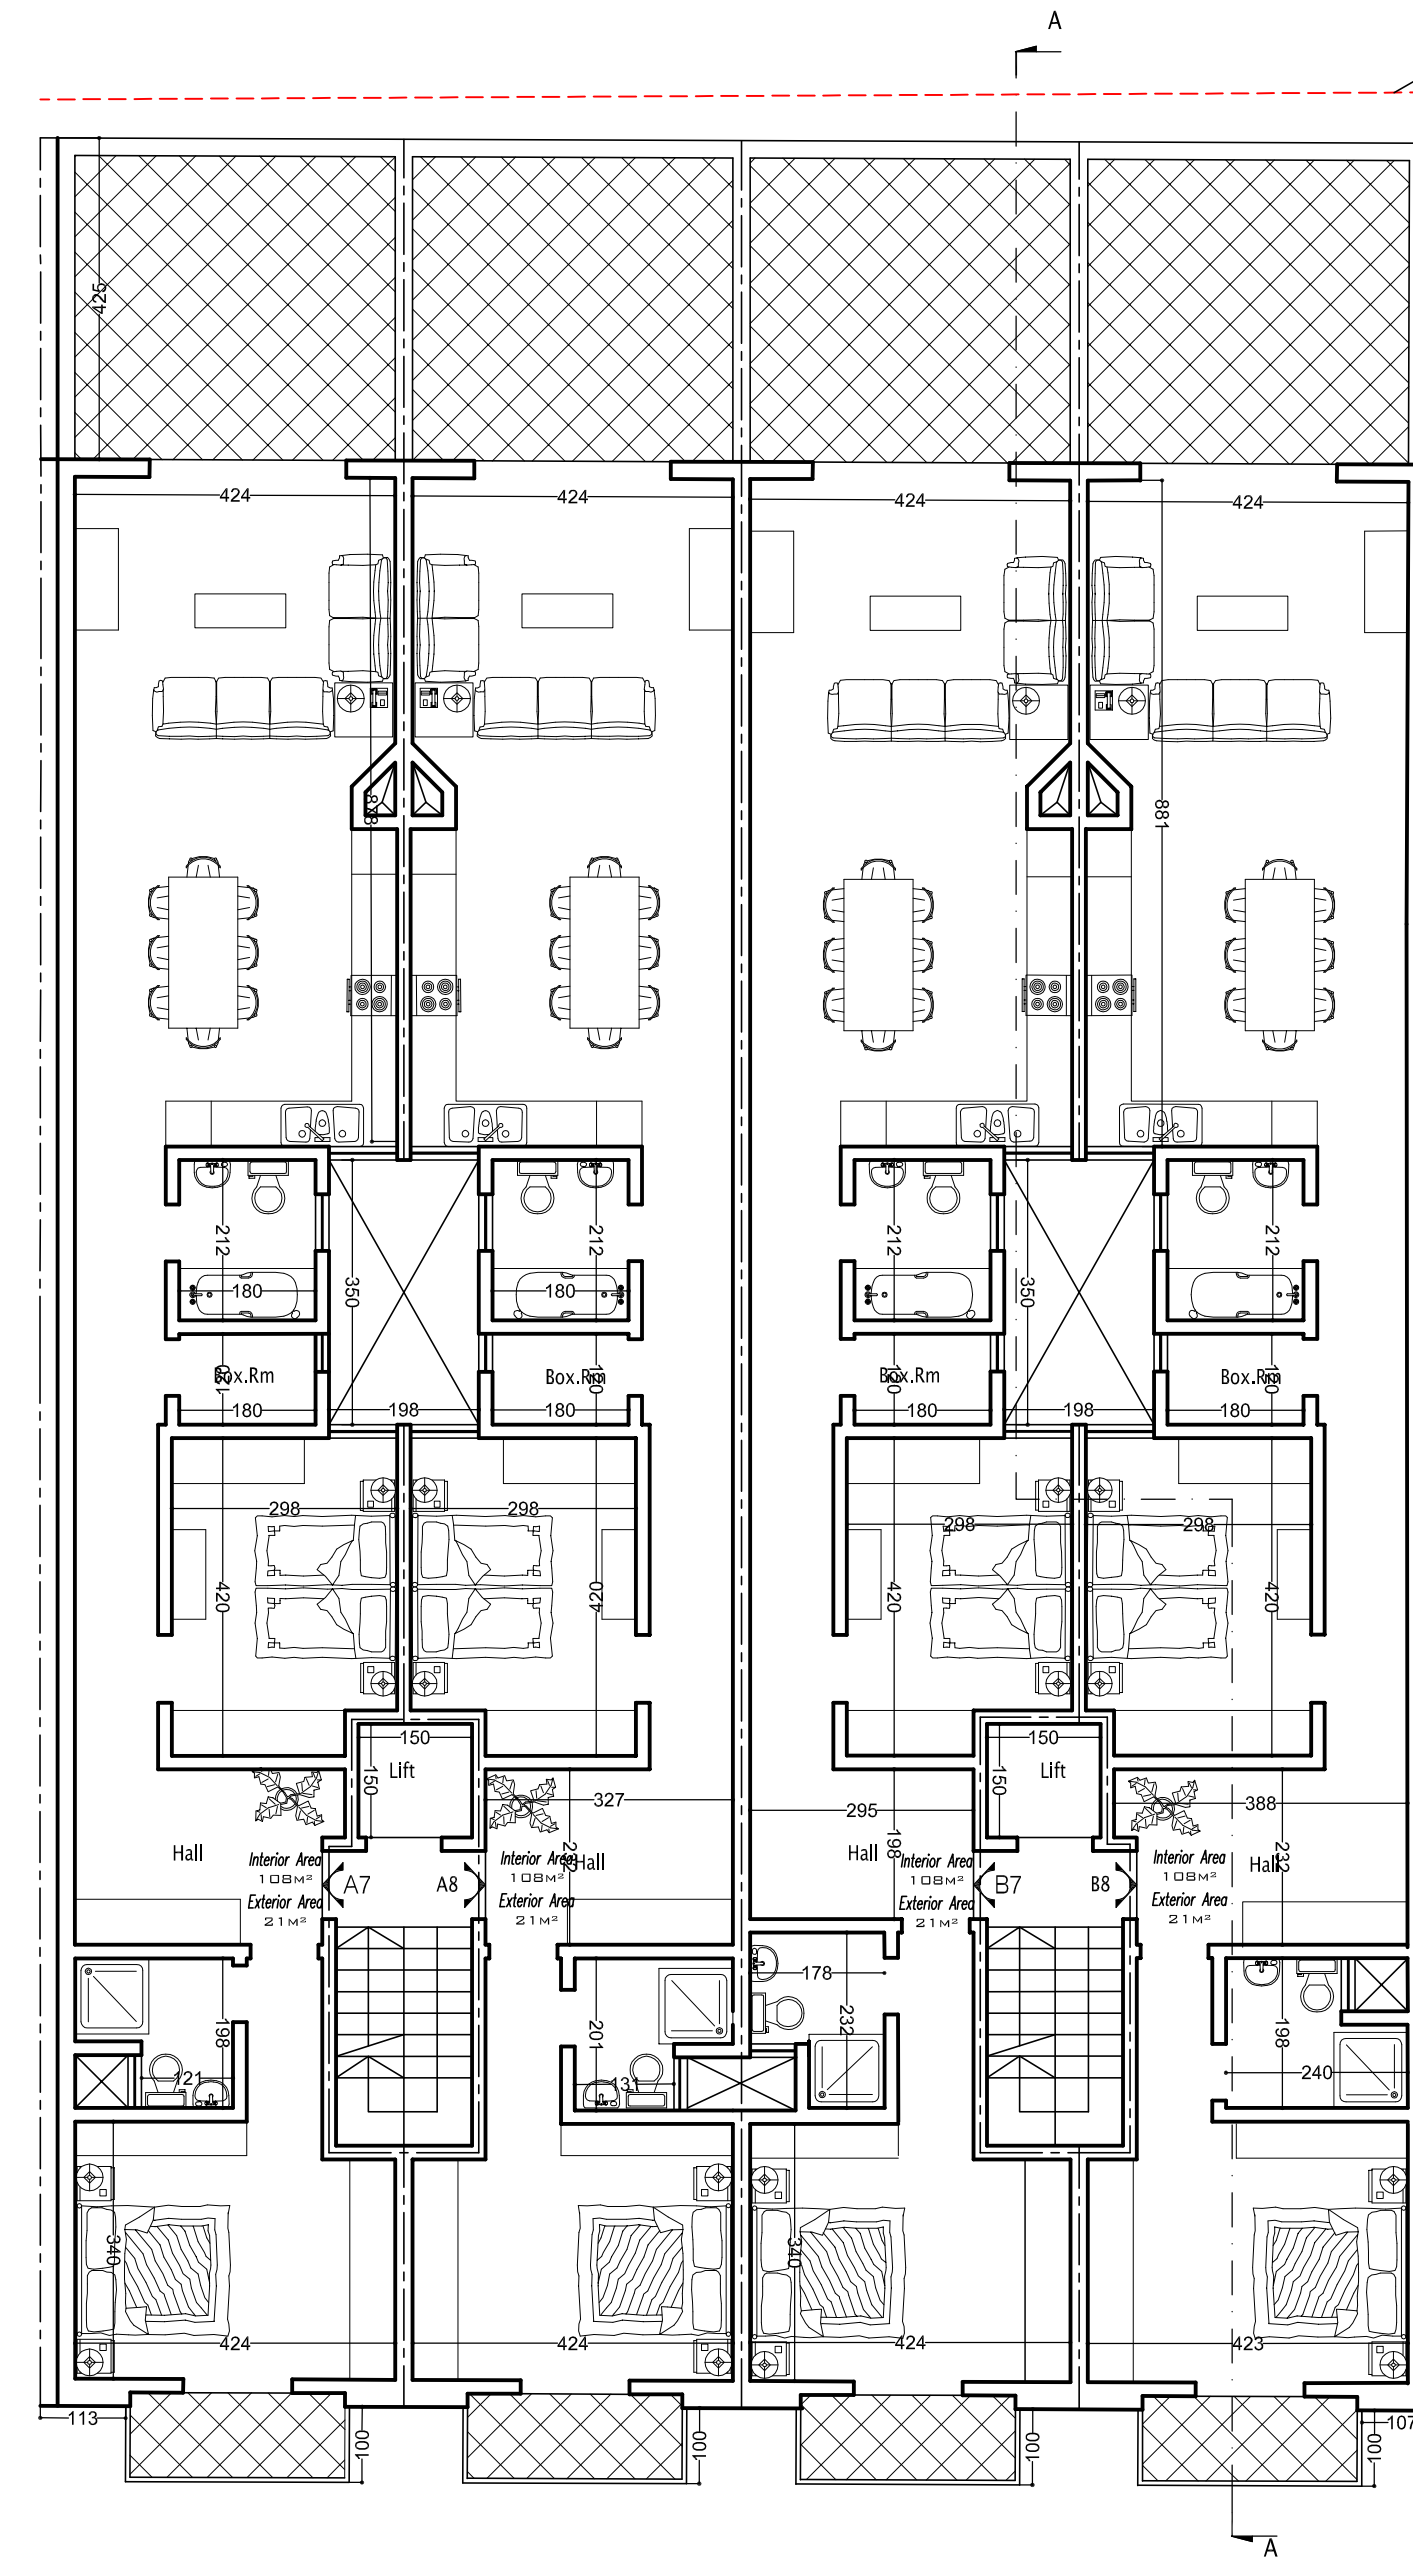

Penthouse Plan

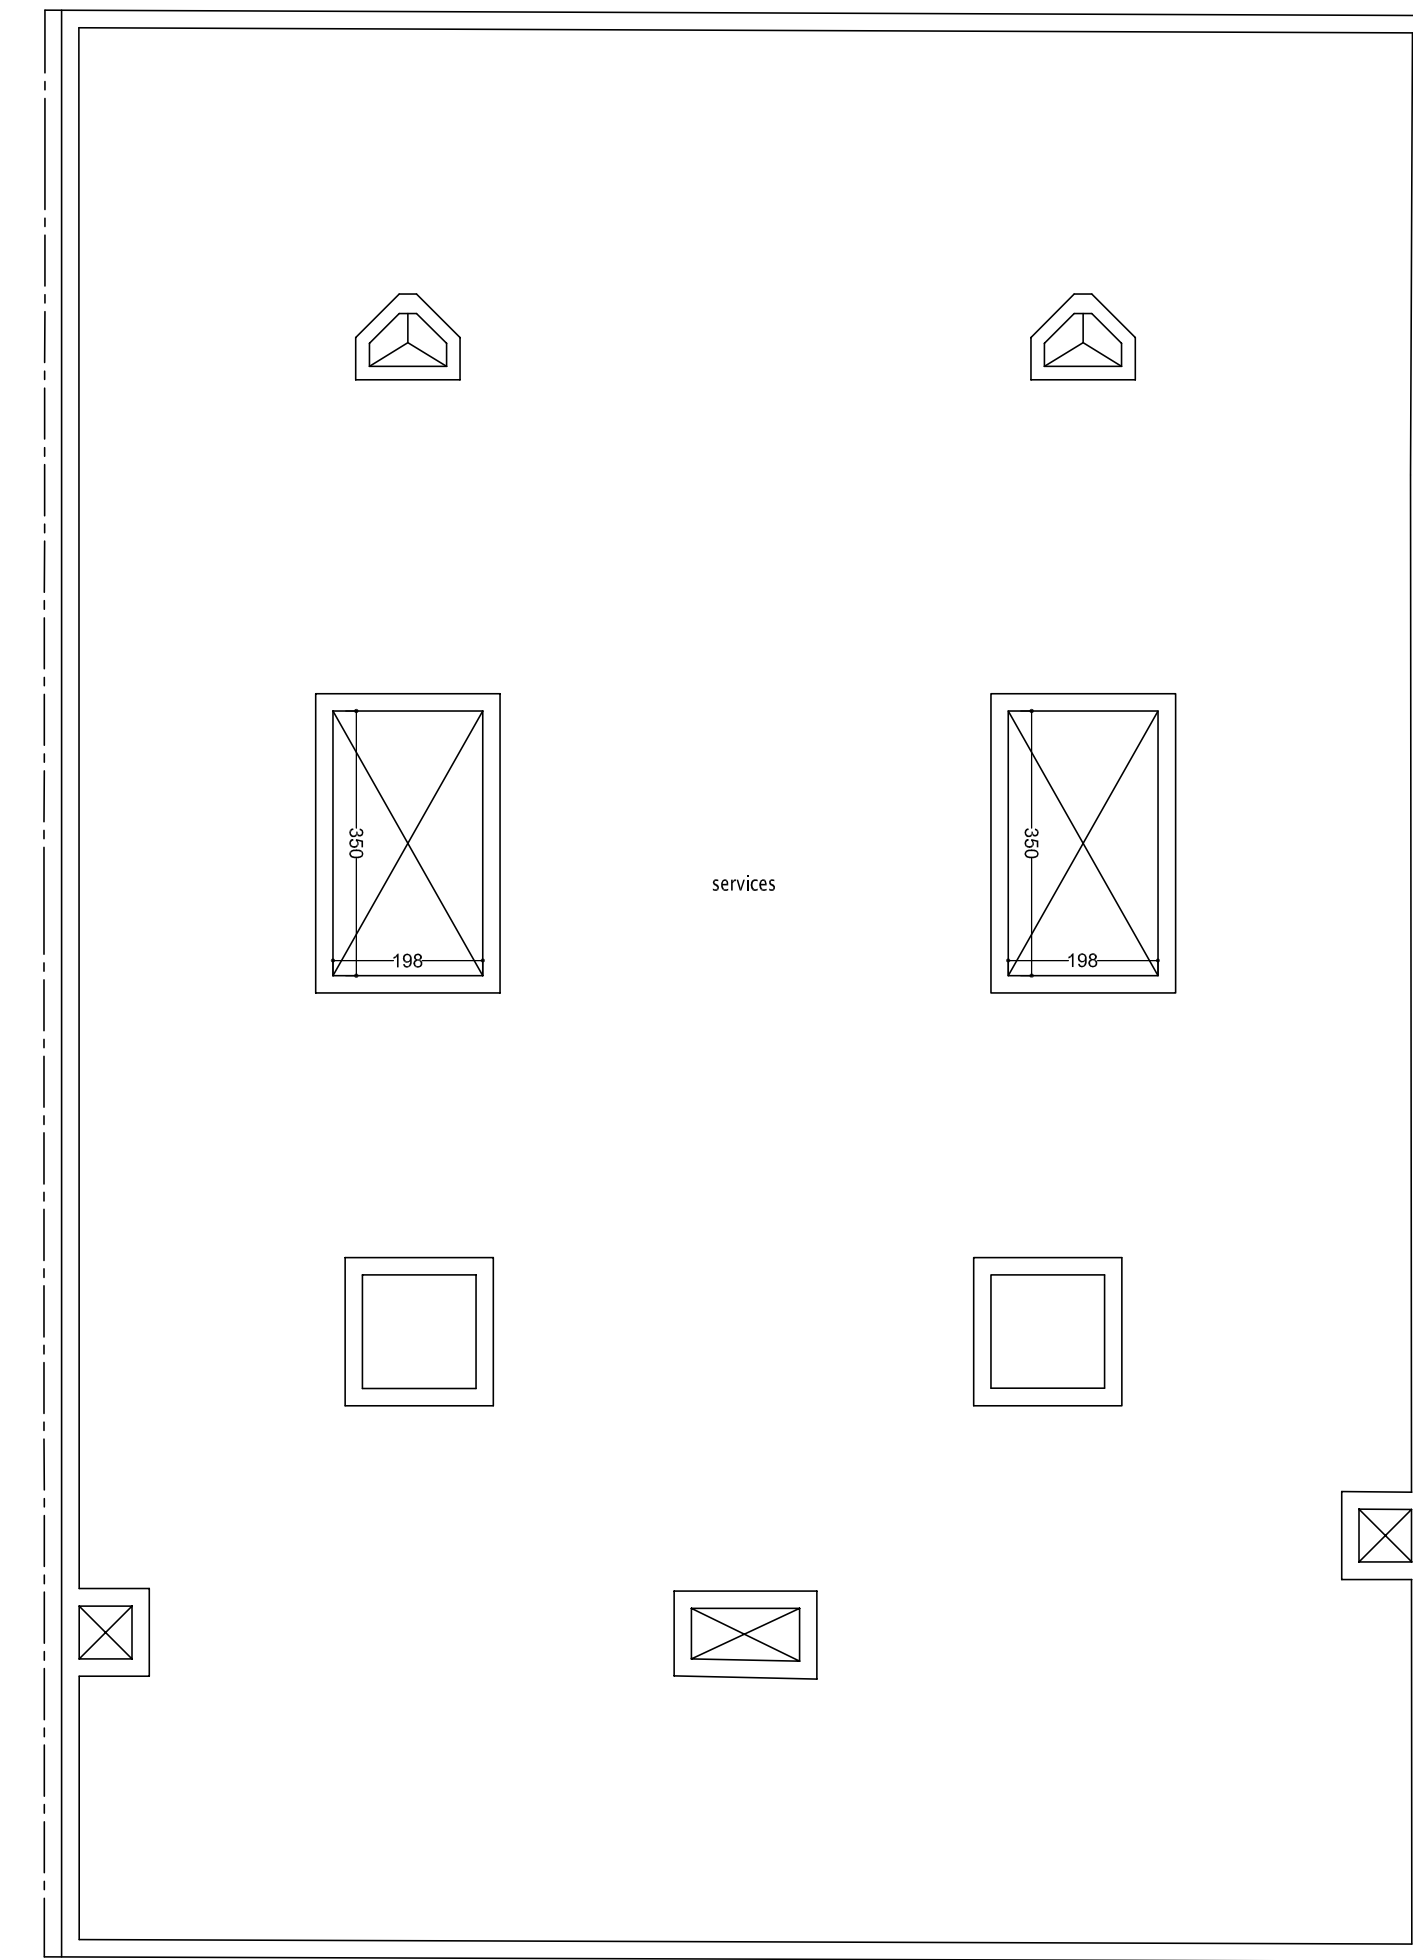

Roof Plan

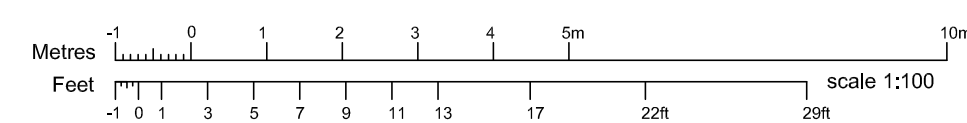

| Aptment no | number of bedrooms | Interior Area     | Exterior Area    |
|------------|--------------------|-------------------|------------------|
| A3,4,5,6   | 3                  | 124M <sup>2</sup> | 11M <sup>2</sup> |
| B3,4,5,6   | 3                  | 124M <sup>2</sup> | 11M <sup>2</sup> |
| A7,8       | 2                  | 108M <sup>2</sup> | 21M <sup>2</sup> |
| B7,8       | 2                  | 108M <sup>2</sup> | 21M <sup>2</sup> |

|               |   |
|---------------|---|
| Drawing title | Plans   |
| Job title     | Site at<br>Triq Tempju tal-Imramma, Samrat   |
| File #        | 30,22   |
| Date          | 17/5/22   |
| Drawing #     |   |
| Architect     | SAVIOUR MICALLEF<br>B.E.&A.A.&C.E.<br>'THYME' BY THE BASTION RD.<br>VICTORIA - GOZO, VCT 2907<br>Tel # 21551046 Fax # 21565455 Mobile # 99497483<br>Email : micalsav@gmail.com |