

LEVEL -3

LEVEL -1

LEVEL -2

INTERMEDIATE

LEVEL -1

LEVEL 0

LEVEL 0

LEVEL 1/2

LEVEL 1/2


LEVEL 1

AREAS		
UNIT	INTERNAL	EXTERNAL
A001	135.2	34.8
B001	88.3	13.9
B002	89.4	12.6
A101	118.7	11.7
A102	56.1	1.4
B101	95.4	6.0
B102	89.4	5.6
A201	118.7	11.7
A202	56.1	1.4
B201	95.4	6.0
B202	89.4	5.6
A301	115.8	14.2
A302	56.1	1.4
B301	93.9	7.1
B302	88.0	6.8
A401	139.0	37.4
B401	149.5	40.4


Note

1. Drawings are based on survey data and may not accurately represent what is physically present.
2. Do not scale from this drawing. All dimensions to be site verified by the contractor before proceeding.
3. All dimensions are in millimetres unless noted otherwise. The project architect shall be notified in writing of any discrepancies.
4.


LEVEL 1/2

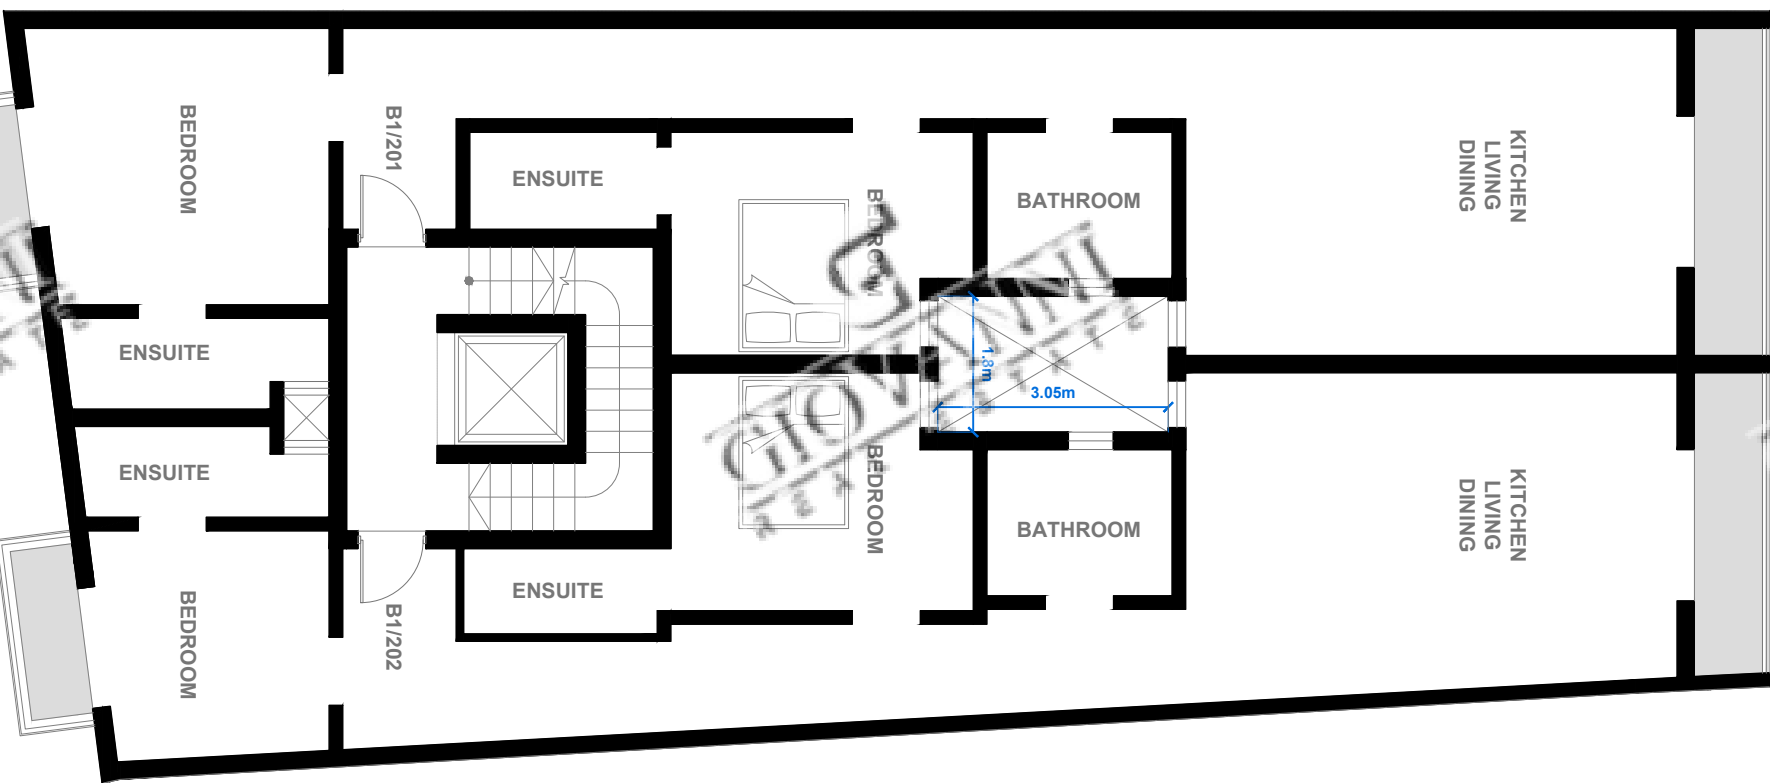


LEVEL 3

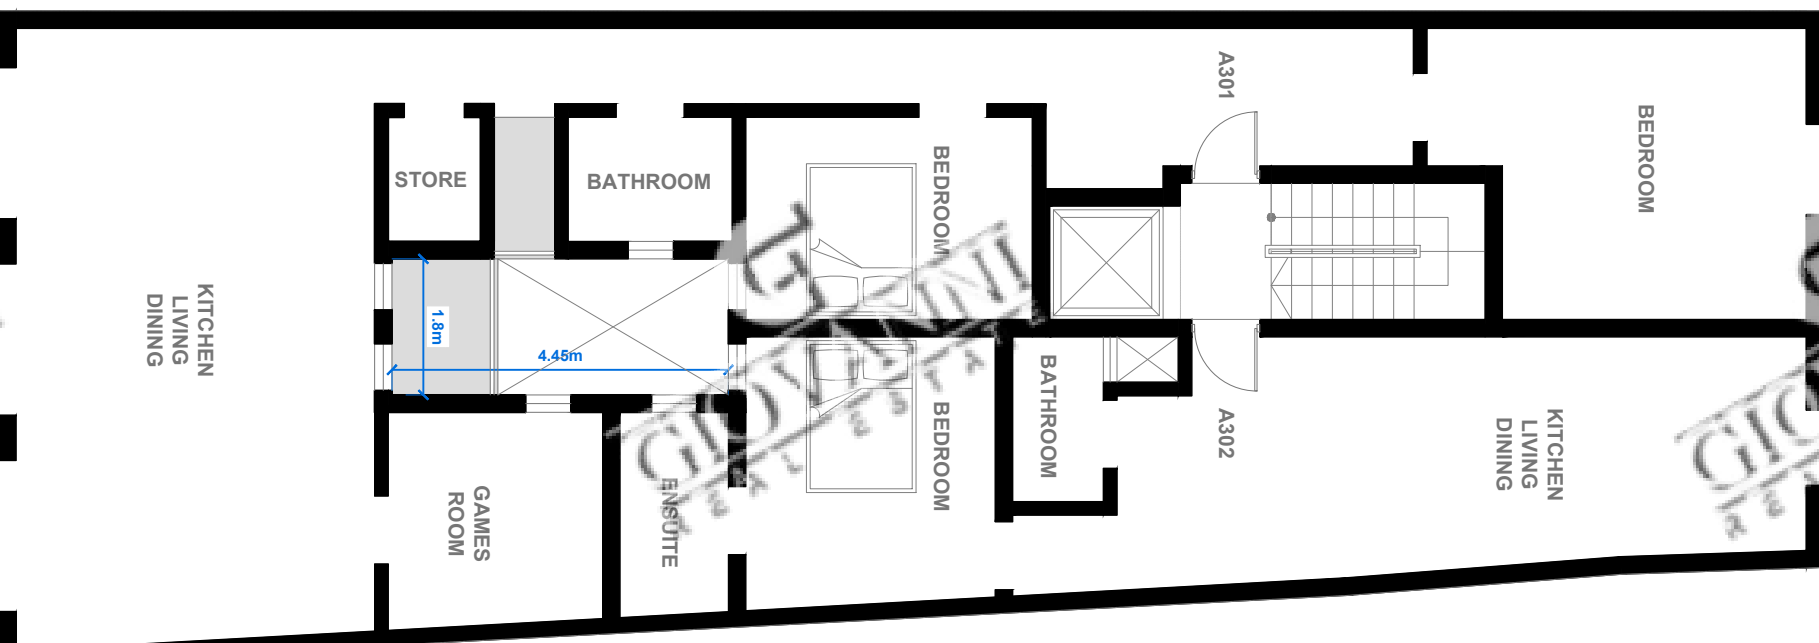


LEVEL 3

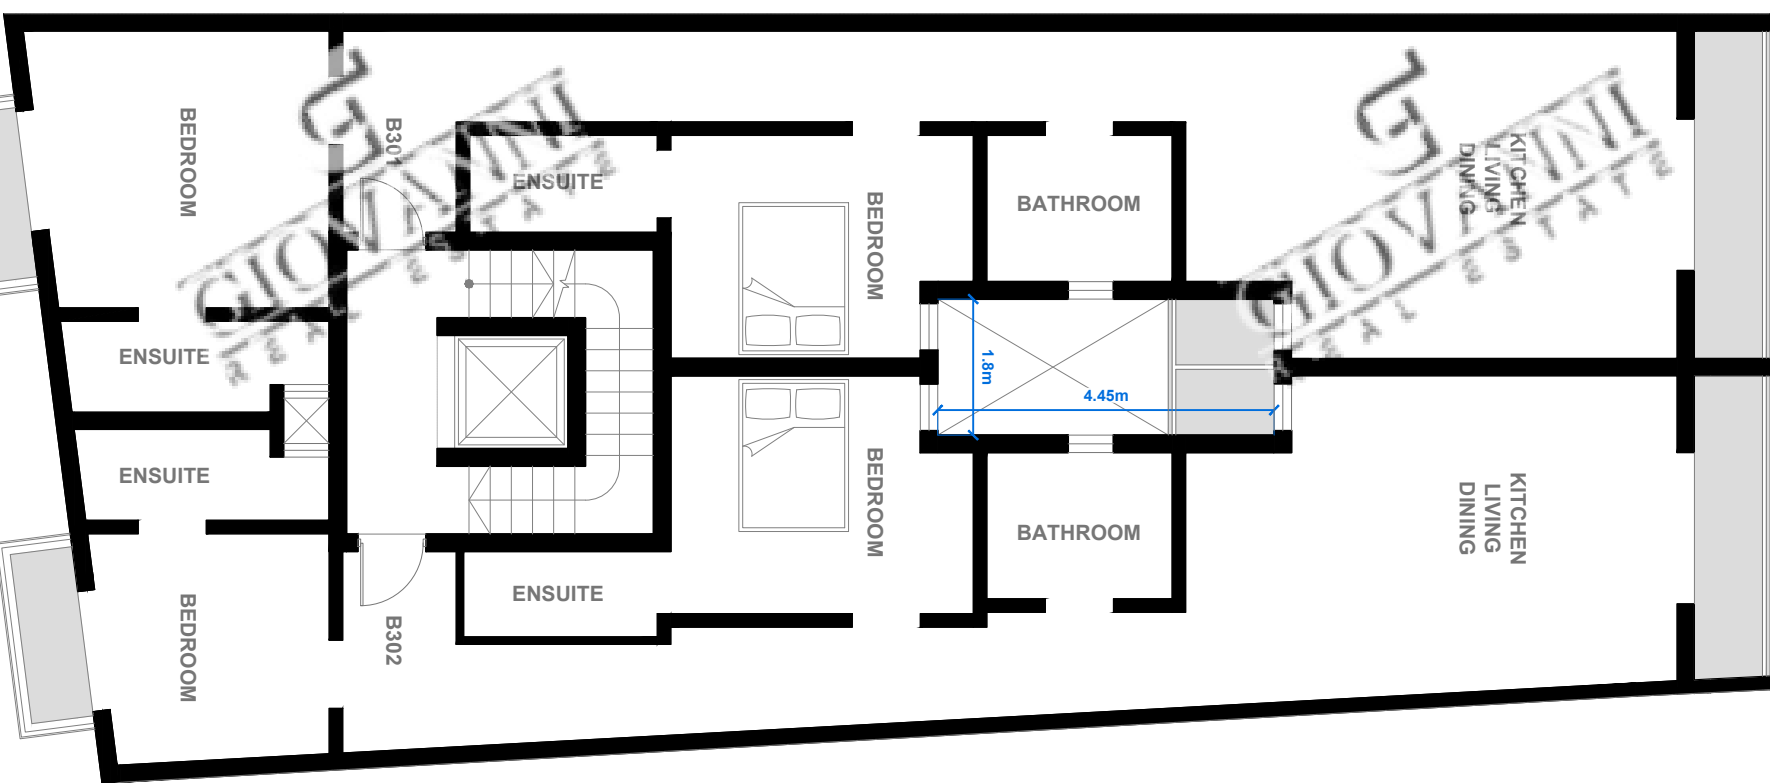


LEVEL 4

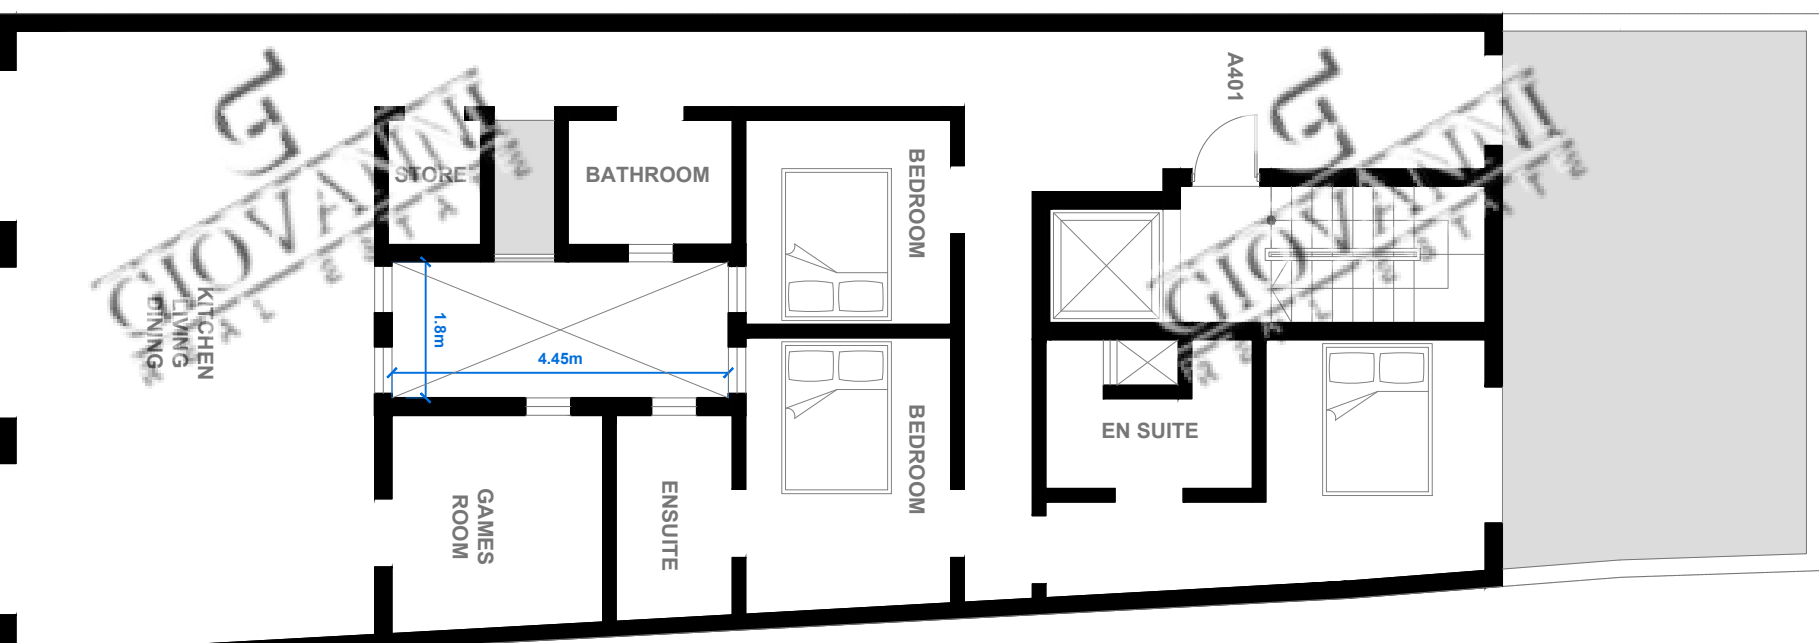

LEVEL 4

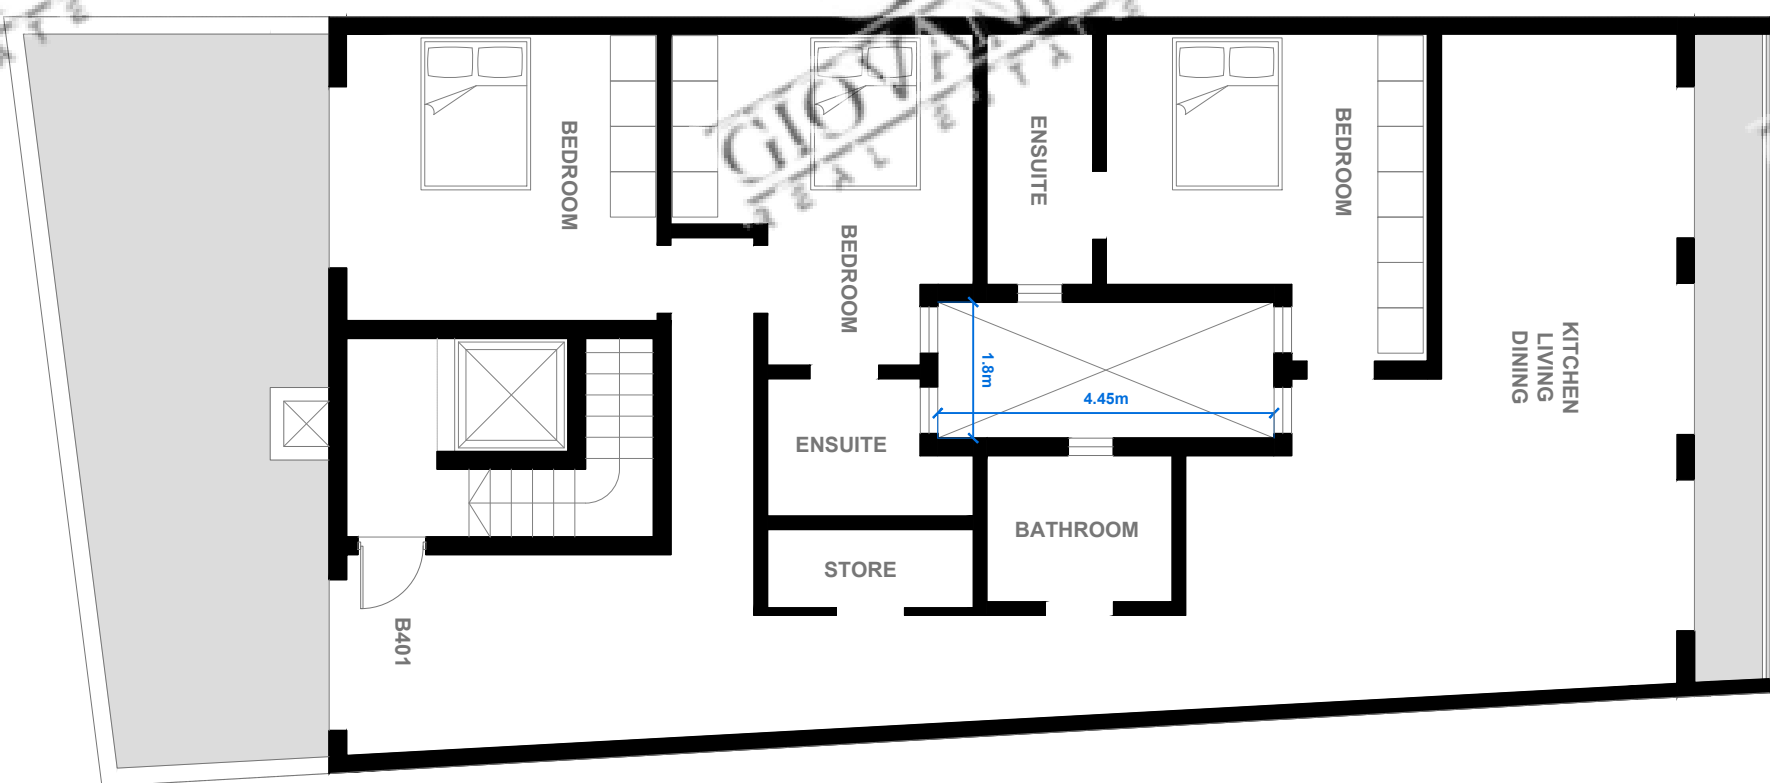

LEVEL

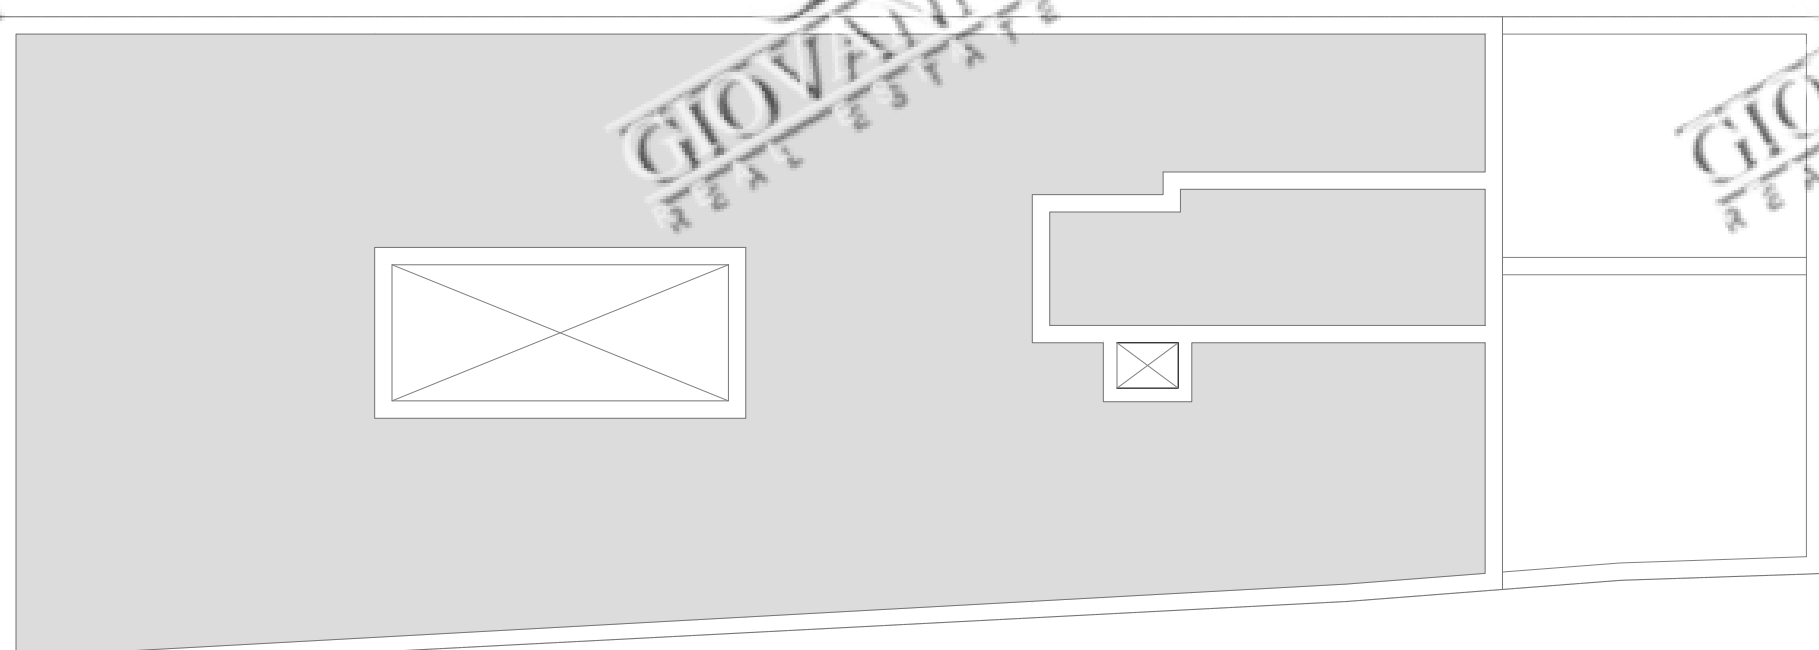

TOTAL UNITS:		17
3 BED:	5	
2 BED:	10	
1 BED:	3	
AREAS		
UNIT	INTERNAL	EXTERNAL
A001	135.2	34.8
B001	88.3	13.9
B002	89.4	12.6
A101	118.7	11.7
A102	56.1	1.4
B101	95.4	6.0
B102	89.4	5.6
A201	118.7	11.7
A202	56.1	1.4
B201	95.4	6.0
B202	89.4	5.6
A301	118.8	14.2
A302	56.1	1.4
B301	95.9	7.1
B302	88.0	6.8
A401	133.0	37.4
B401	118.5	10.4

Note

1. Drawings are based on survey data and may not accurately represent what is physically present.
2. Do not scale from this drawing. All dimensions to be site verified by the contractor before proceeding.
3. All dimensions are in millimetres unless noted otherwise. The project architect shall be notified in writing of any discrepancies.
- 4.