



Proposed Front Elevation
1:100

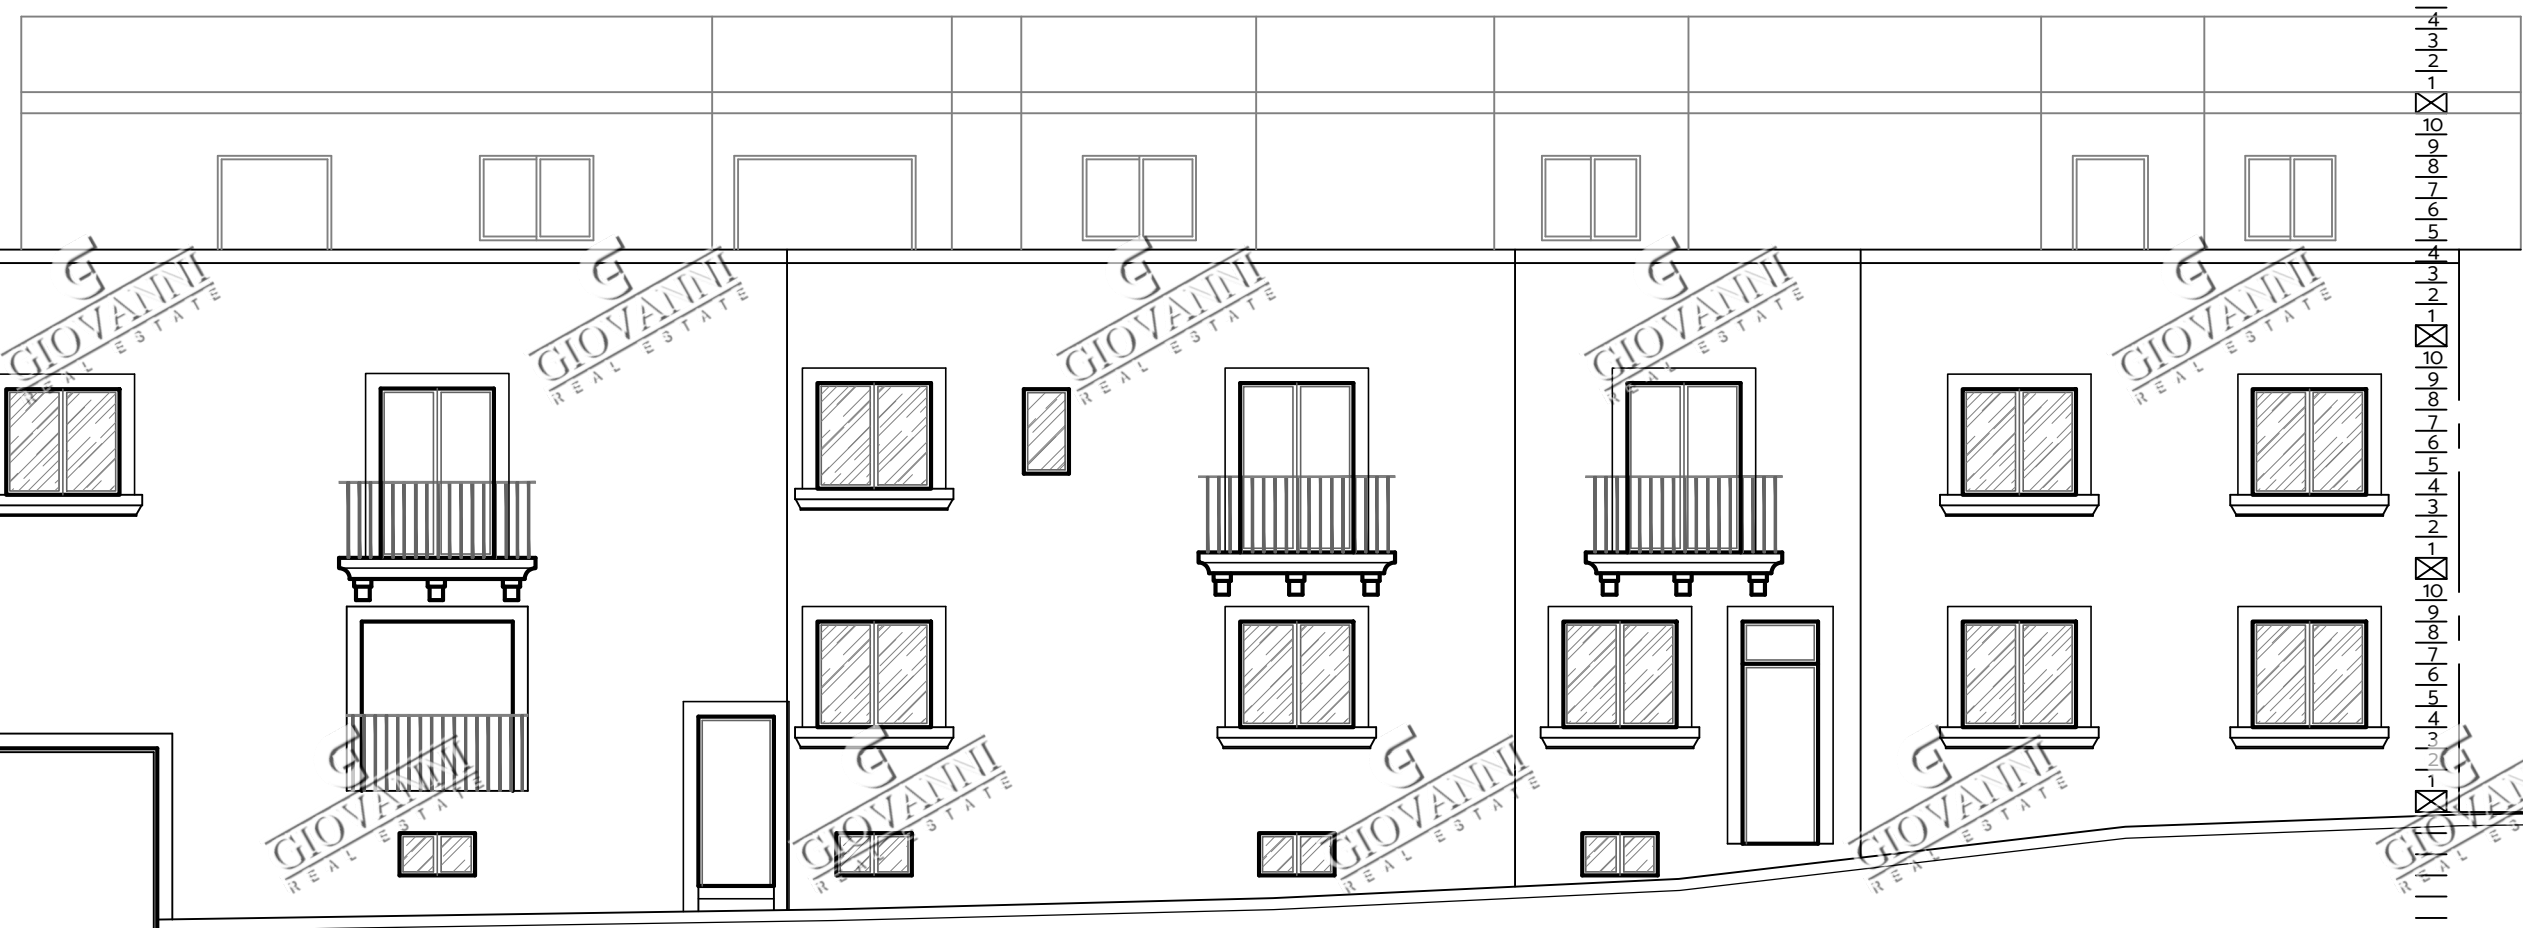


Unit 4:
Internal Area - 94.1m²
External Area - 1.9m²
GFA - 96m²

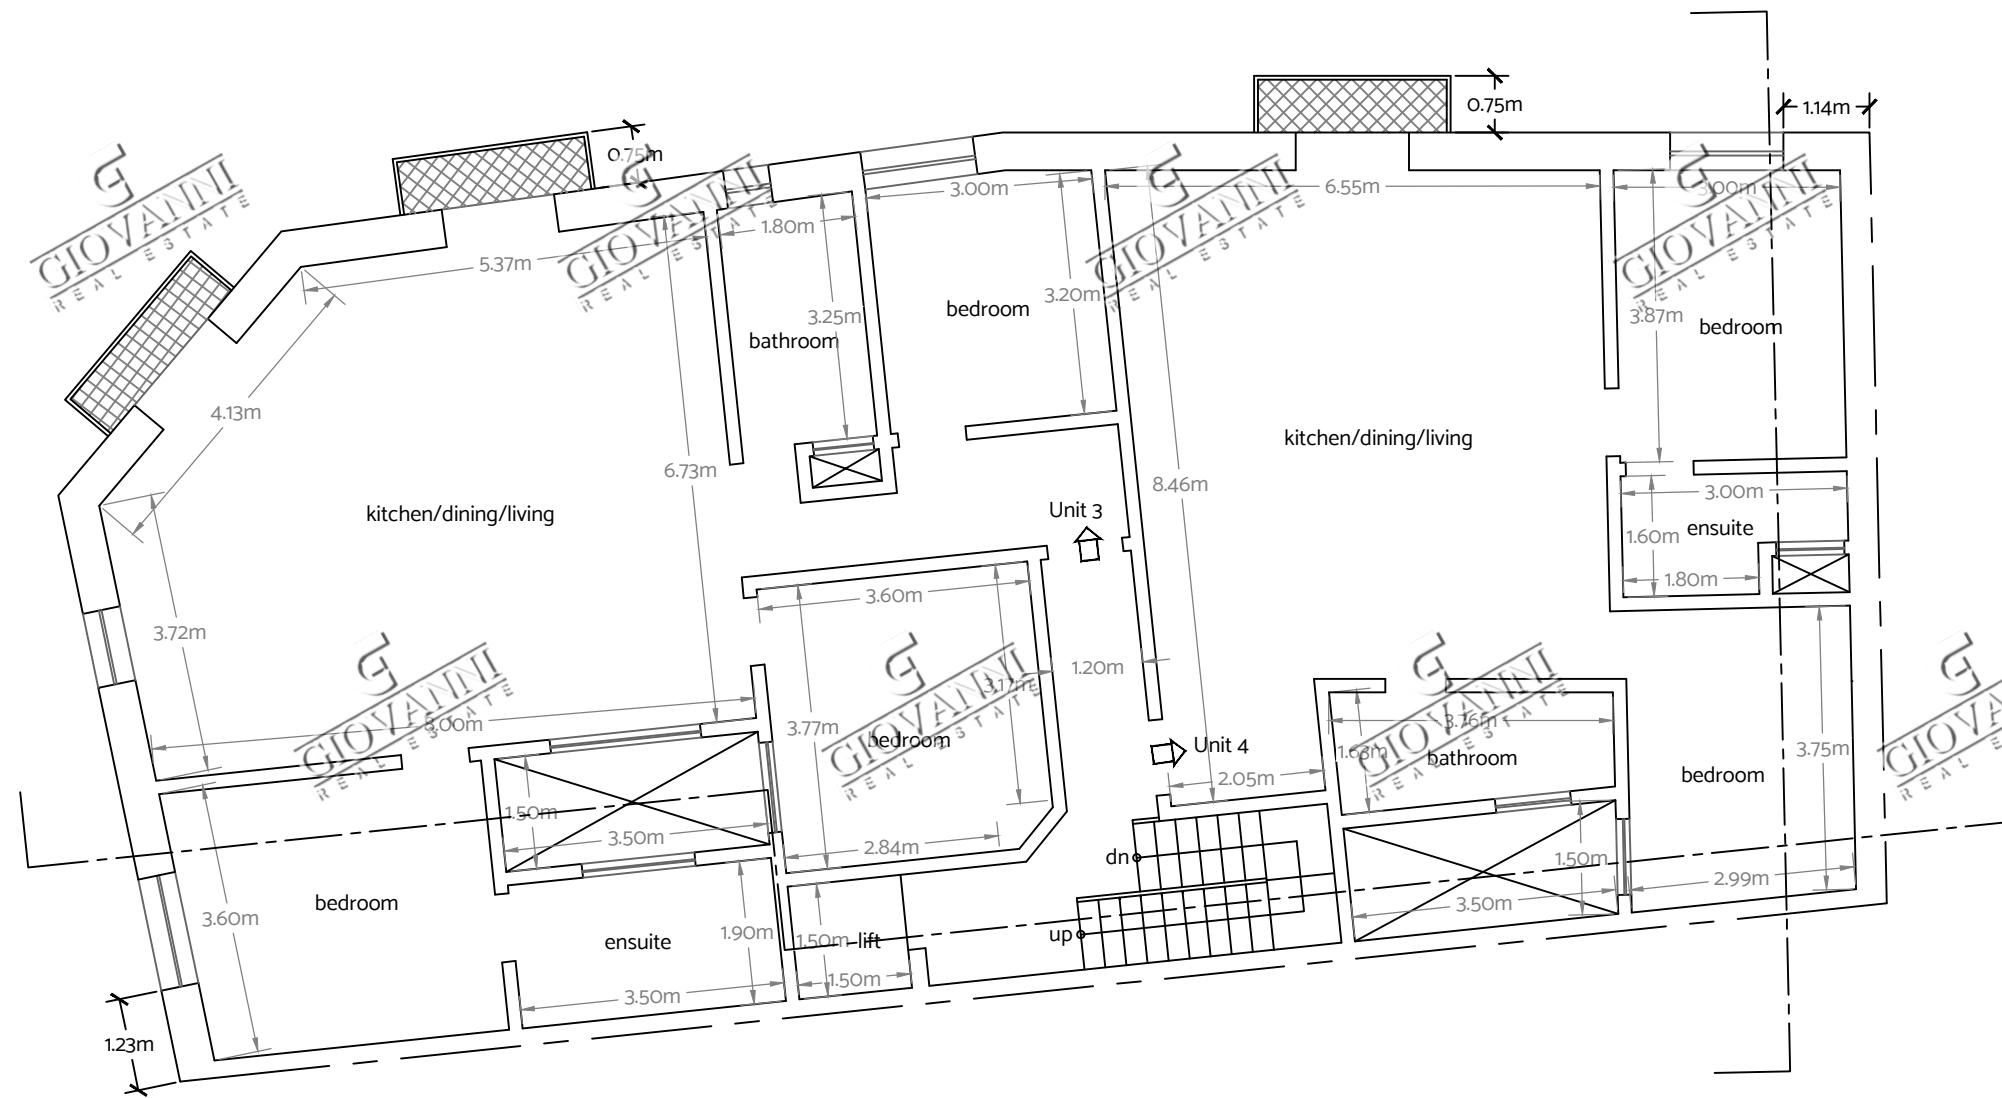

Proposed First Floor Plan

Unit 1:
Internal Area - 122m²
External Area - 5.3m²
GFA - 127.3m²

Unit 2:
Internal Area - 77.3m²
External Area - 5.3m²
GFA - 82.6m²

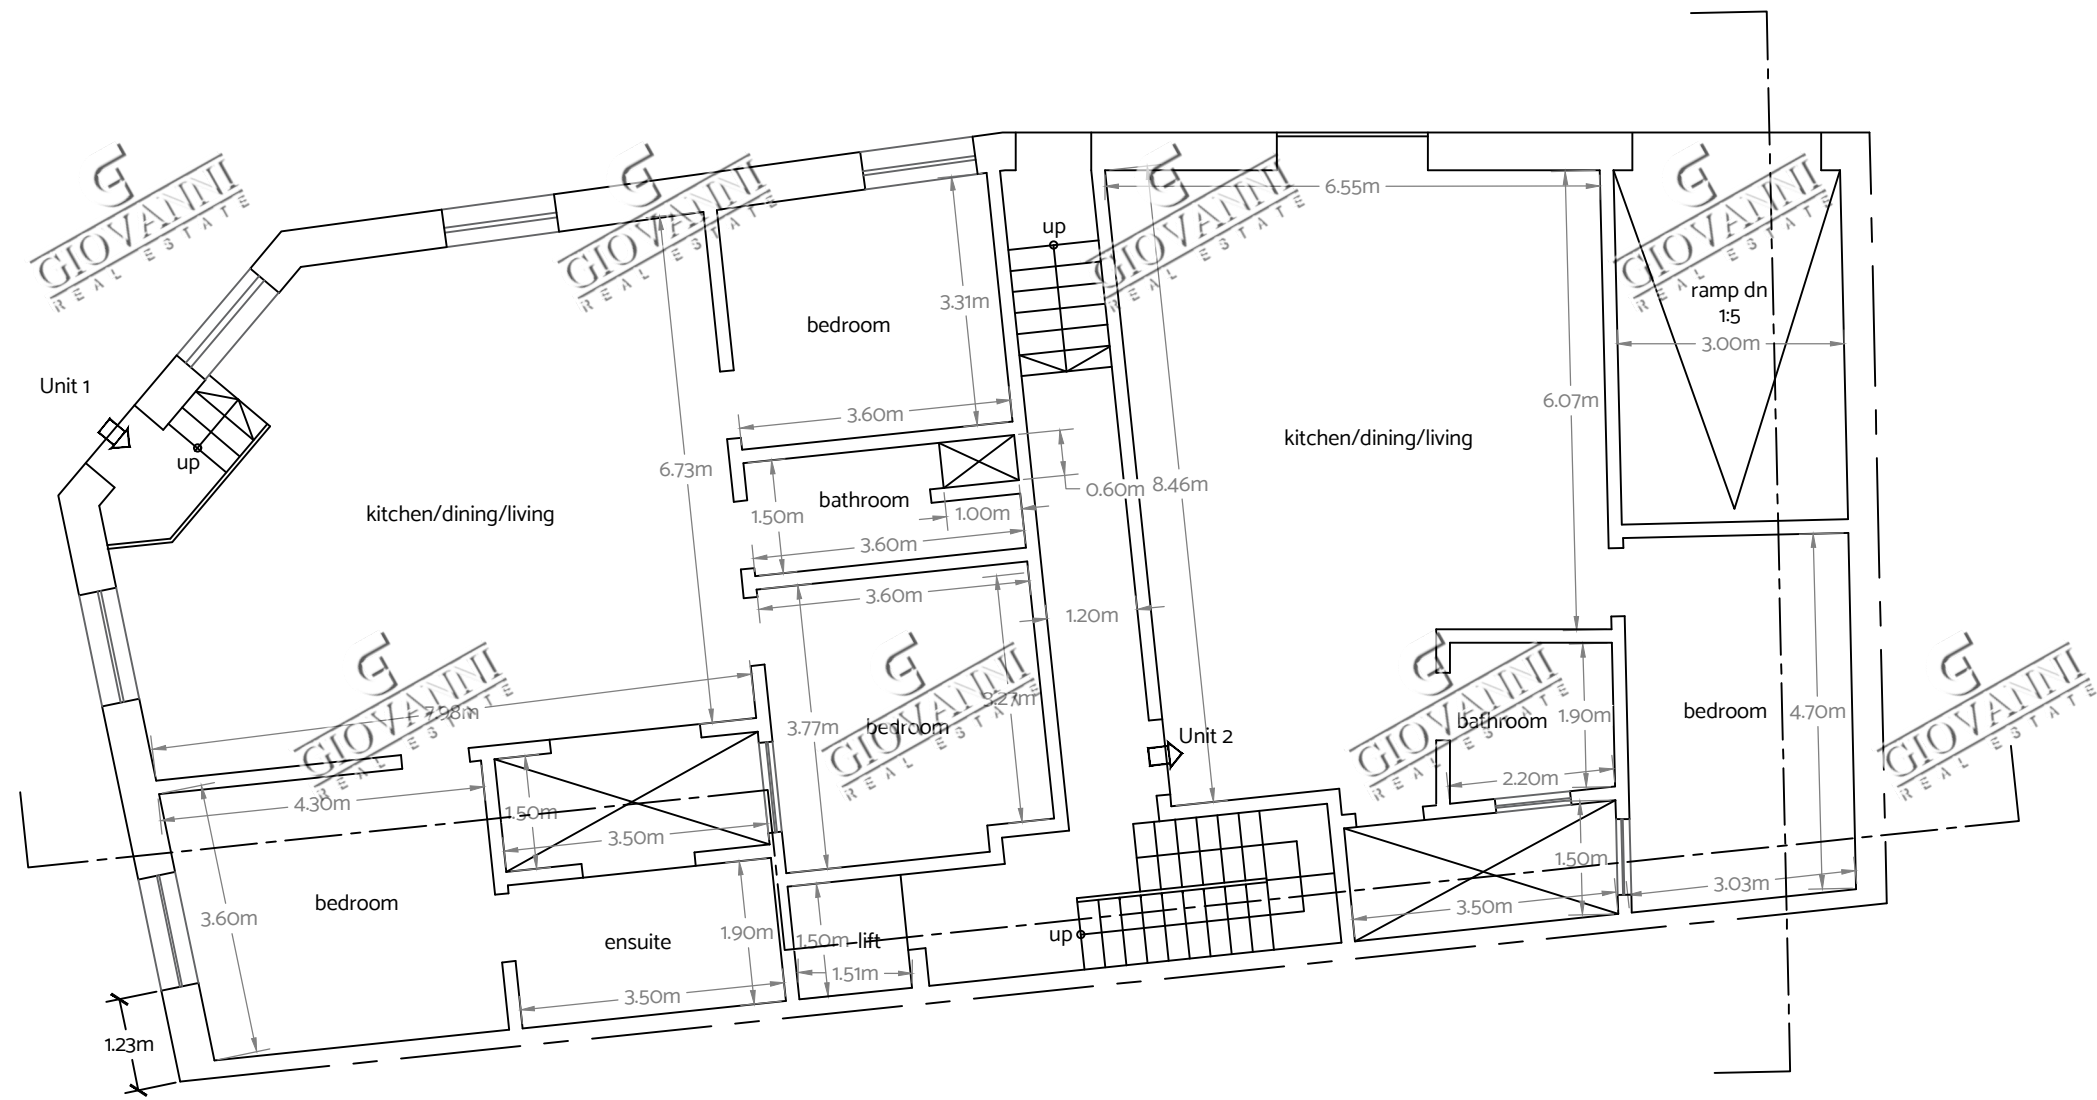

Proposed Ground Floor Plan