

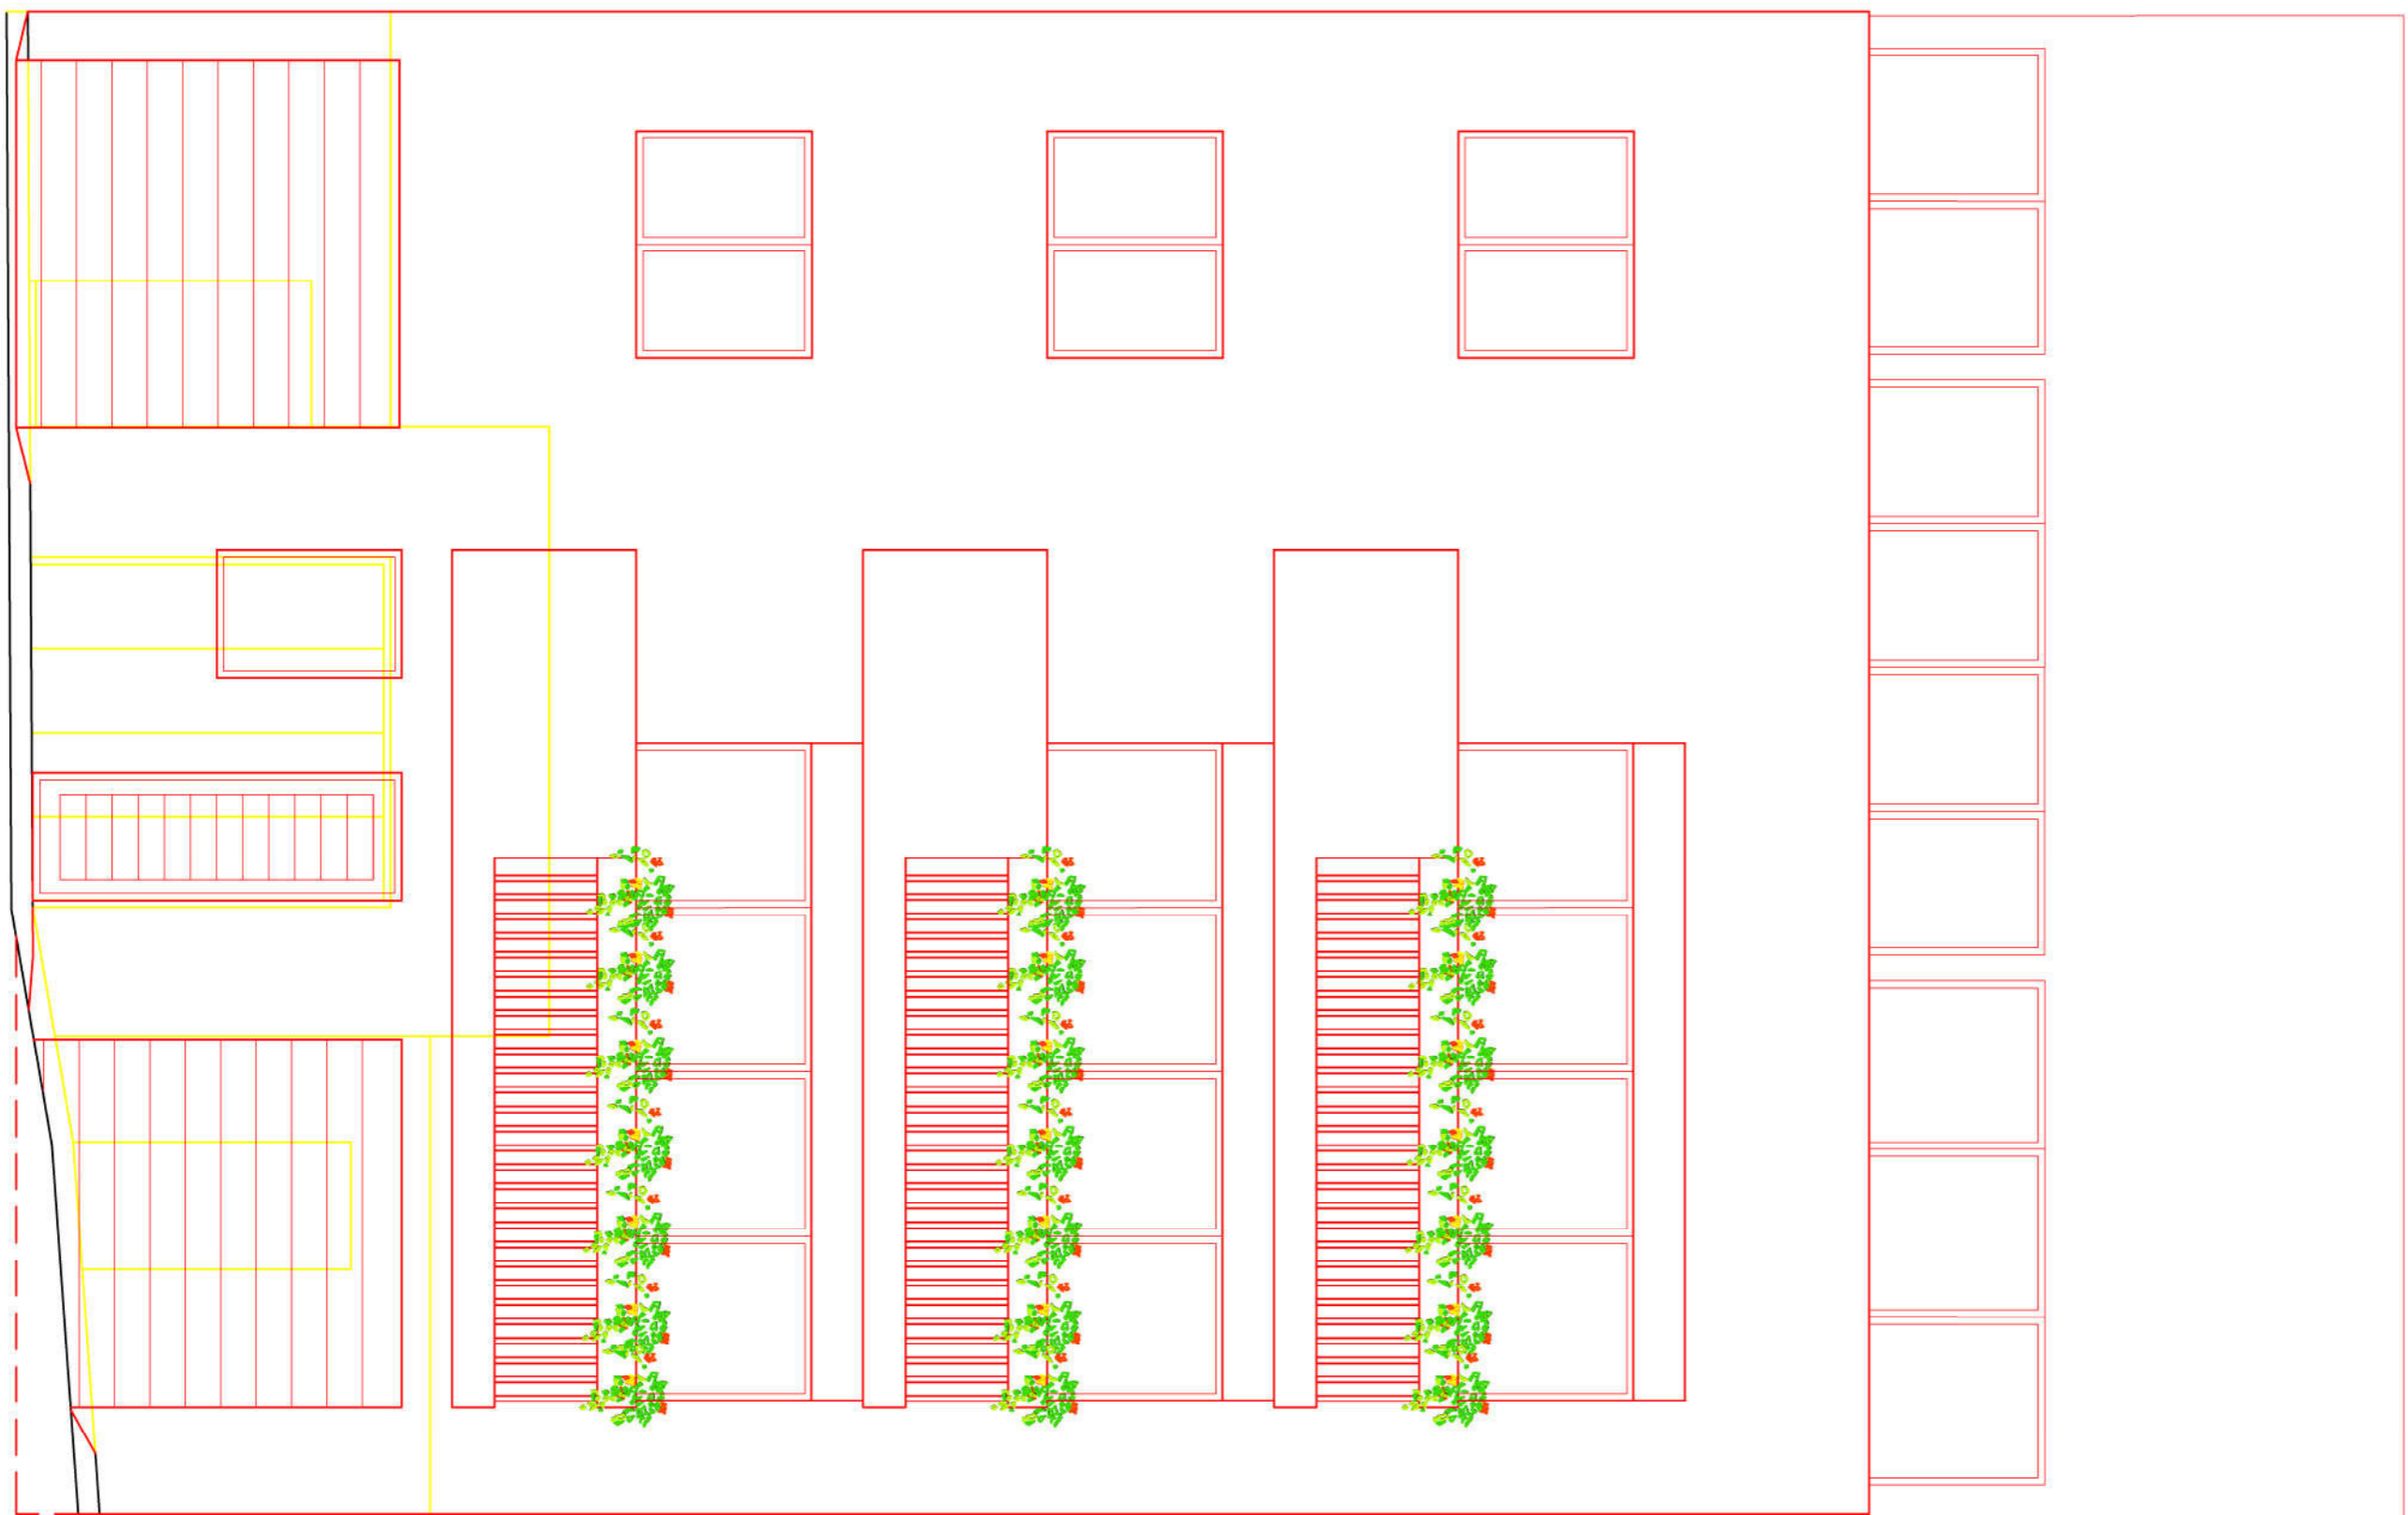



Existing Elevation
Scale 1:30

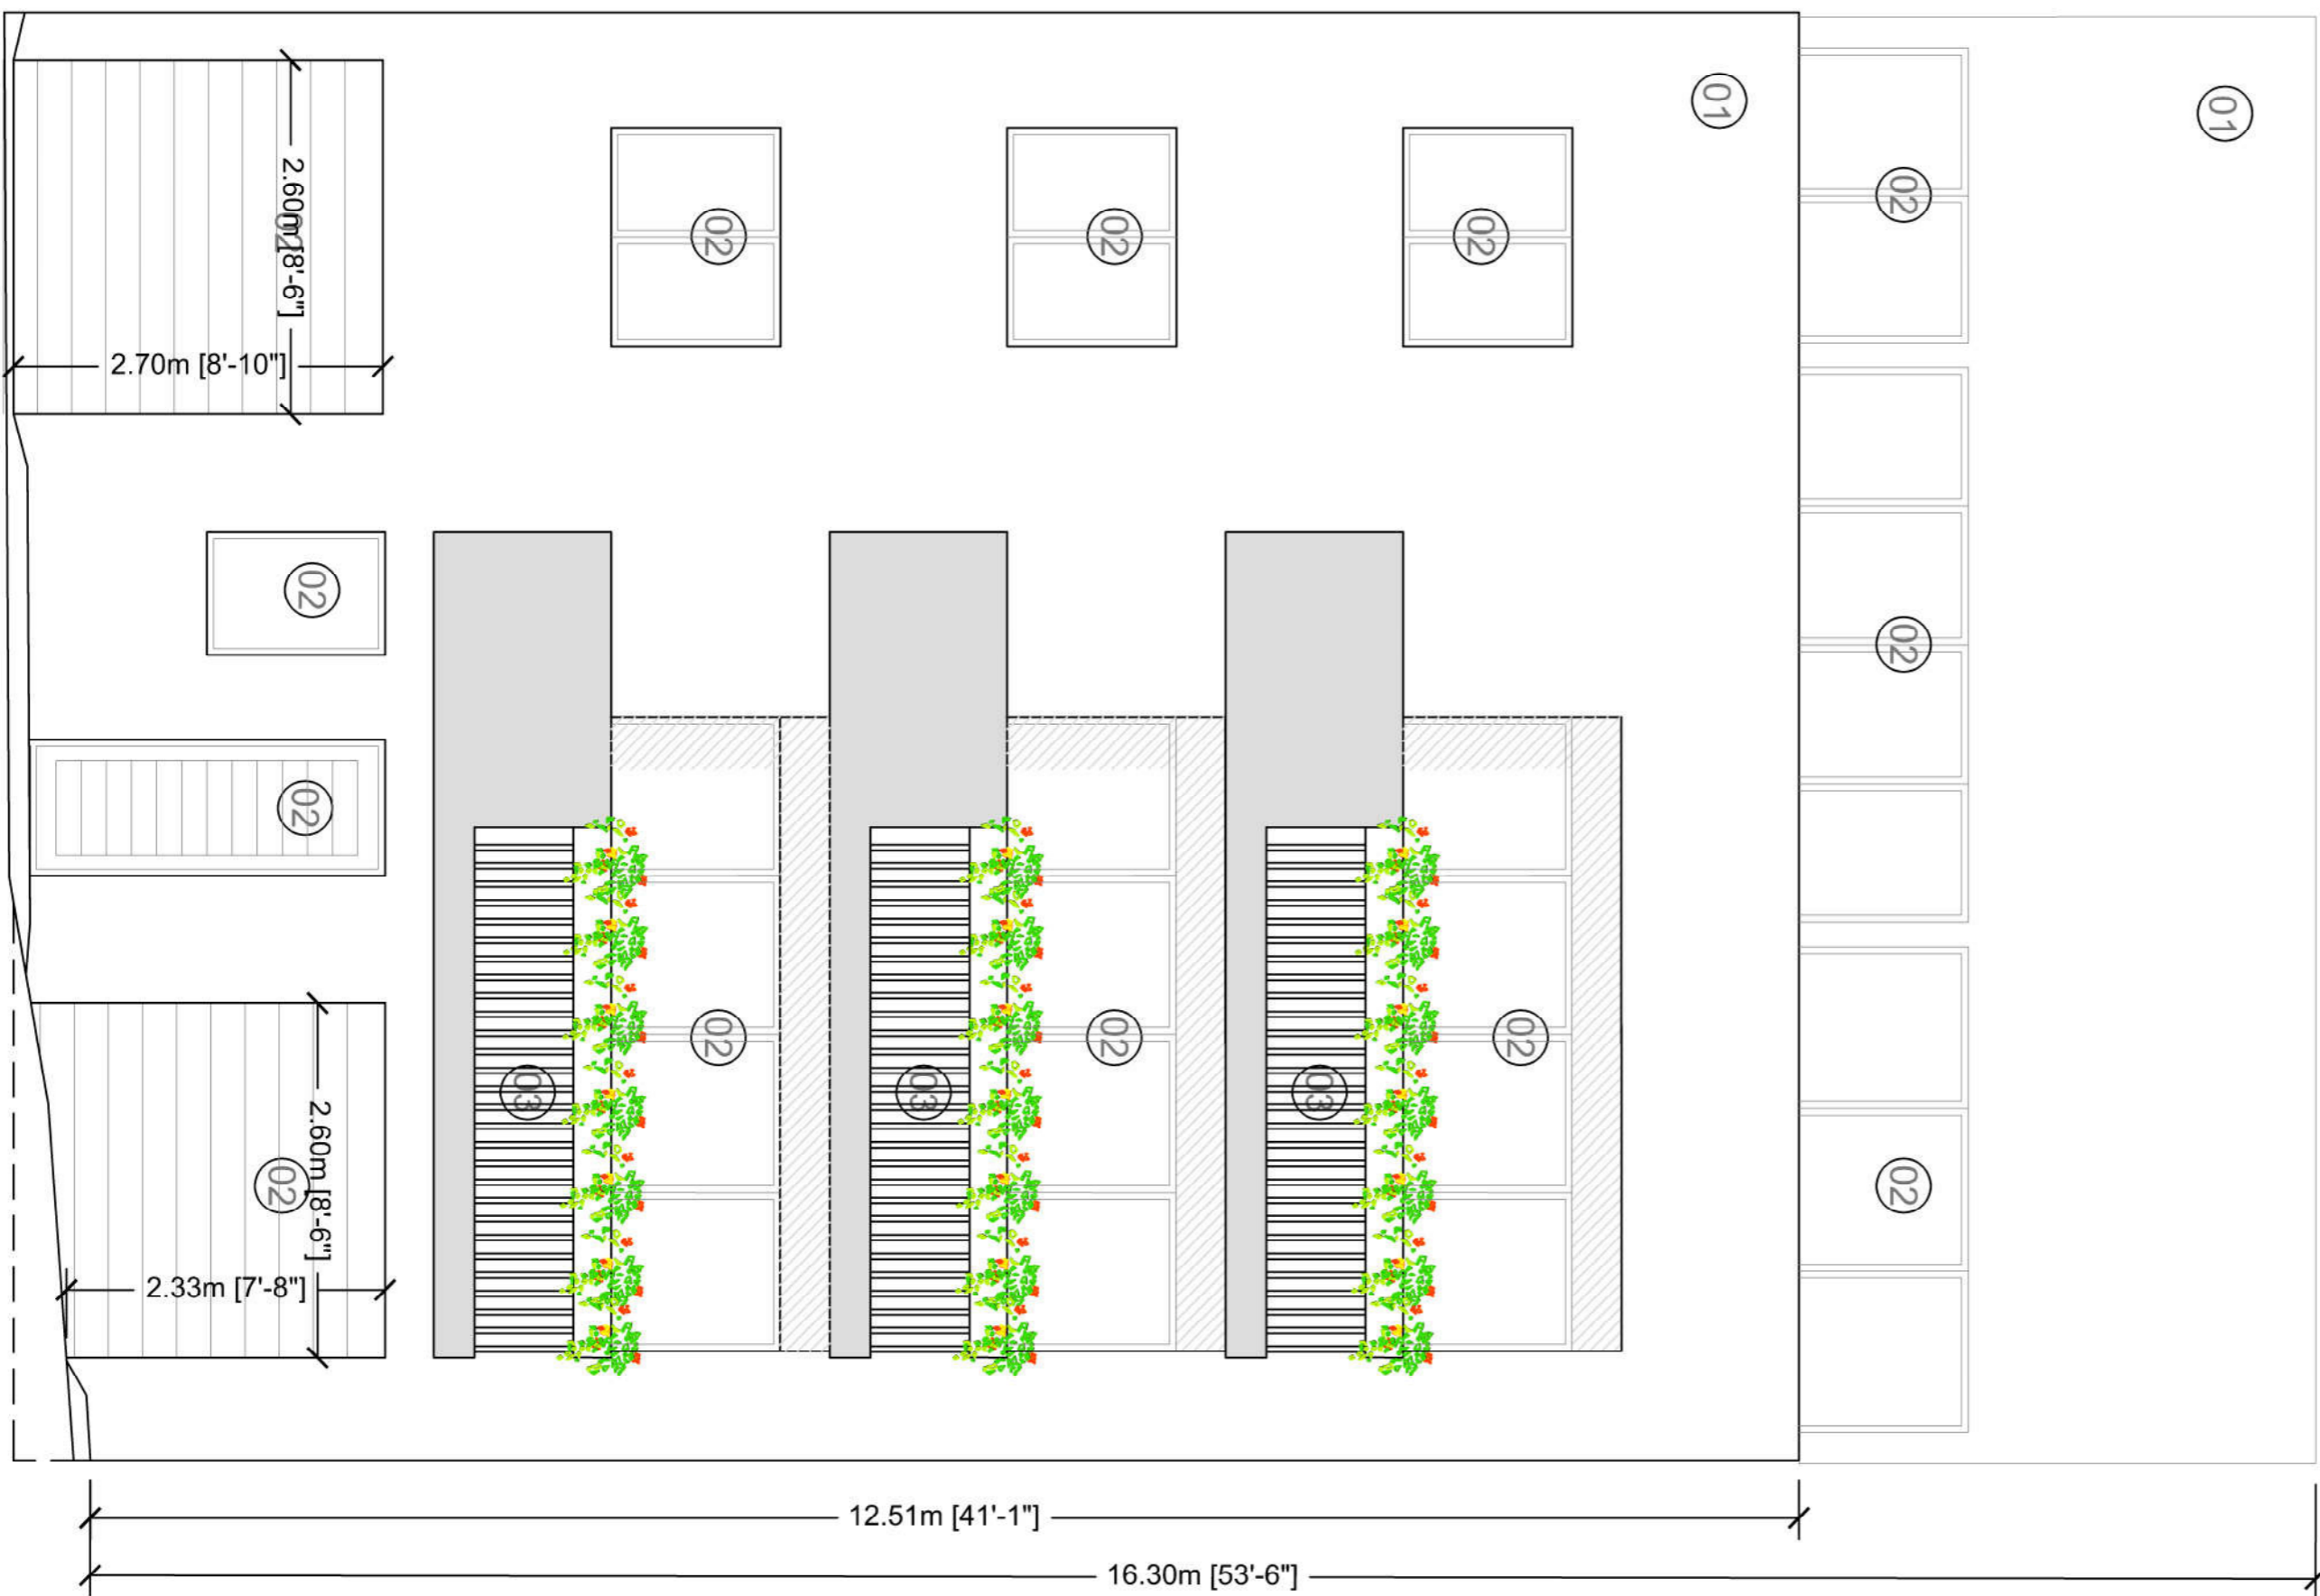


Existing and Proposed Elevation
Scale 1:30

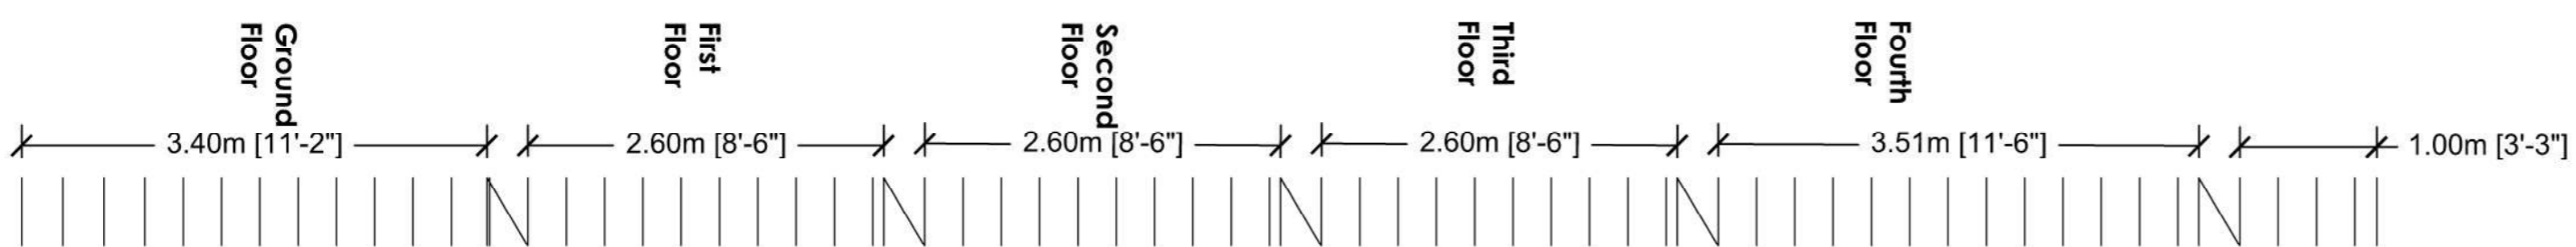

Proposed Elevation
Scale 1:30








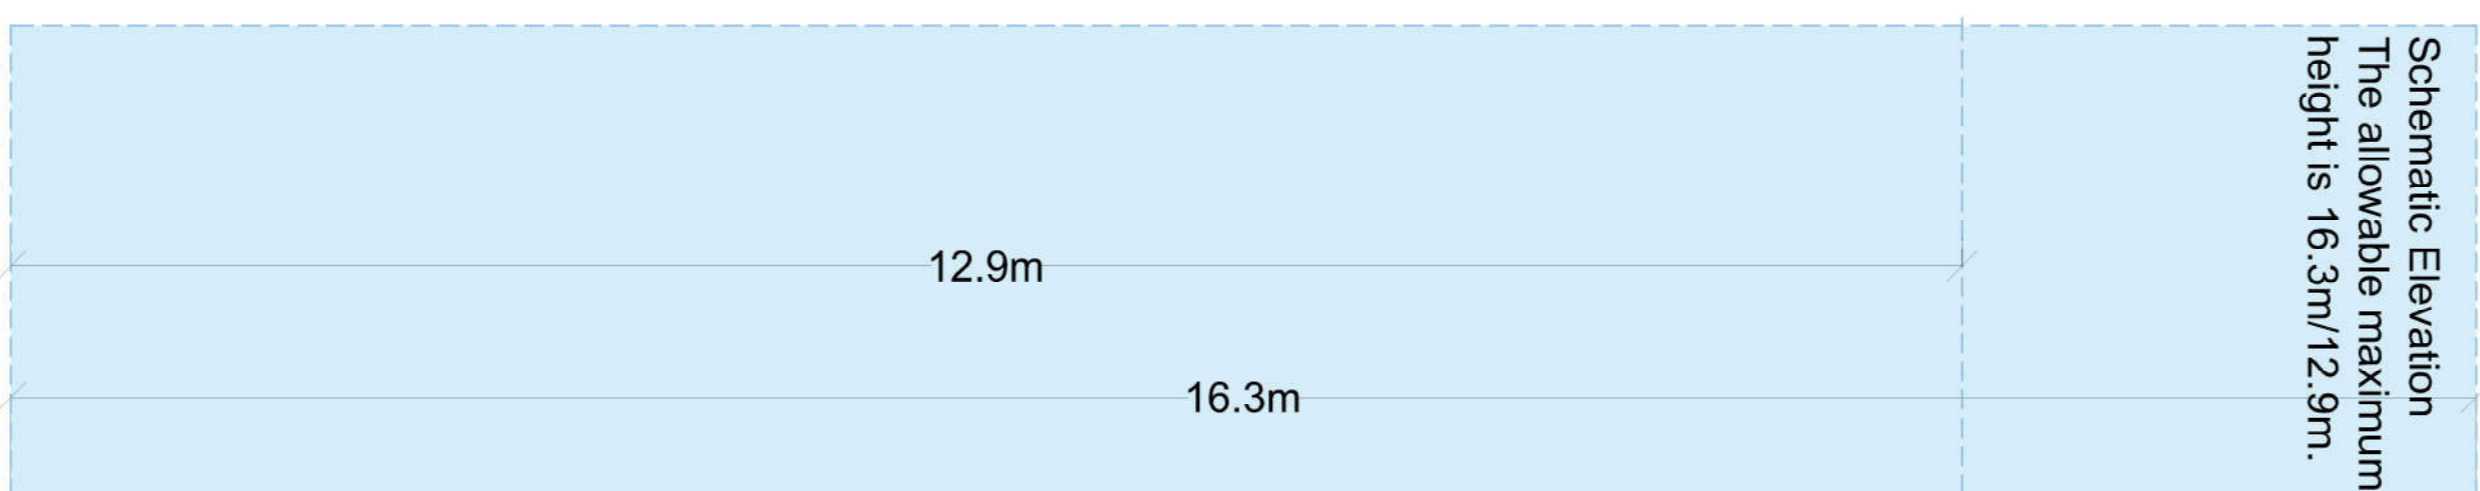


- FAÇADE MATERIALS:**
1. franka stone rendered white;
 2. white aluminium apertures;
 3. steel railings painted white;
 4. franka stone rendered light grey;
- Construction proposed (Red)
 Demolition proposed (Yellow)

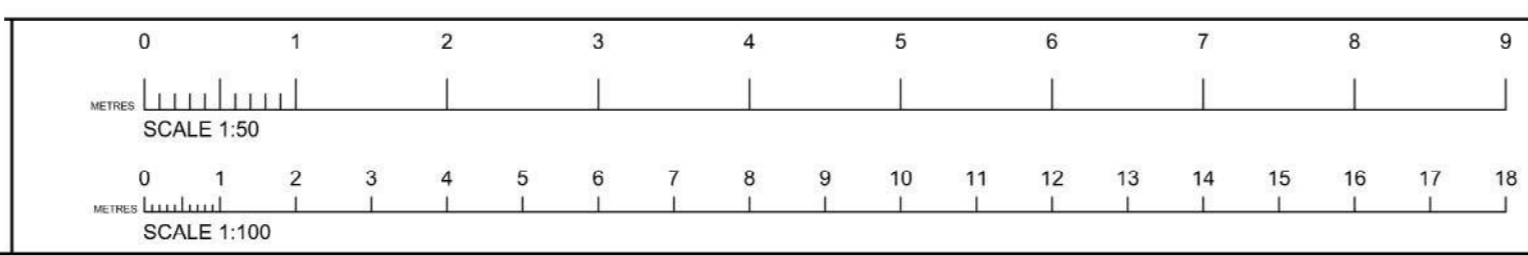

Note:
 1. This drawing is the sole property of Architect Deborah Busutti. It should not be copied or transmitted by any means, in part or in whole without the permission of the Architect.
 2. This drawing is not to be scaled. All dimensions to be checked by the Contractor and are to be his responsibility.
 3. Drawing, dimension errors, and omissions are to be reported to the Architect immediately on discovery.
 4. All dimensions are in millimeters unless otherwise stated.
 5. All floor areas are approximate.

Construction proposed
Demolition proposed

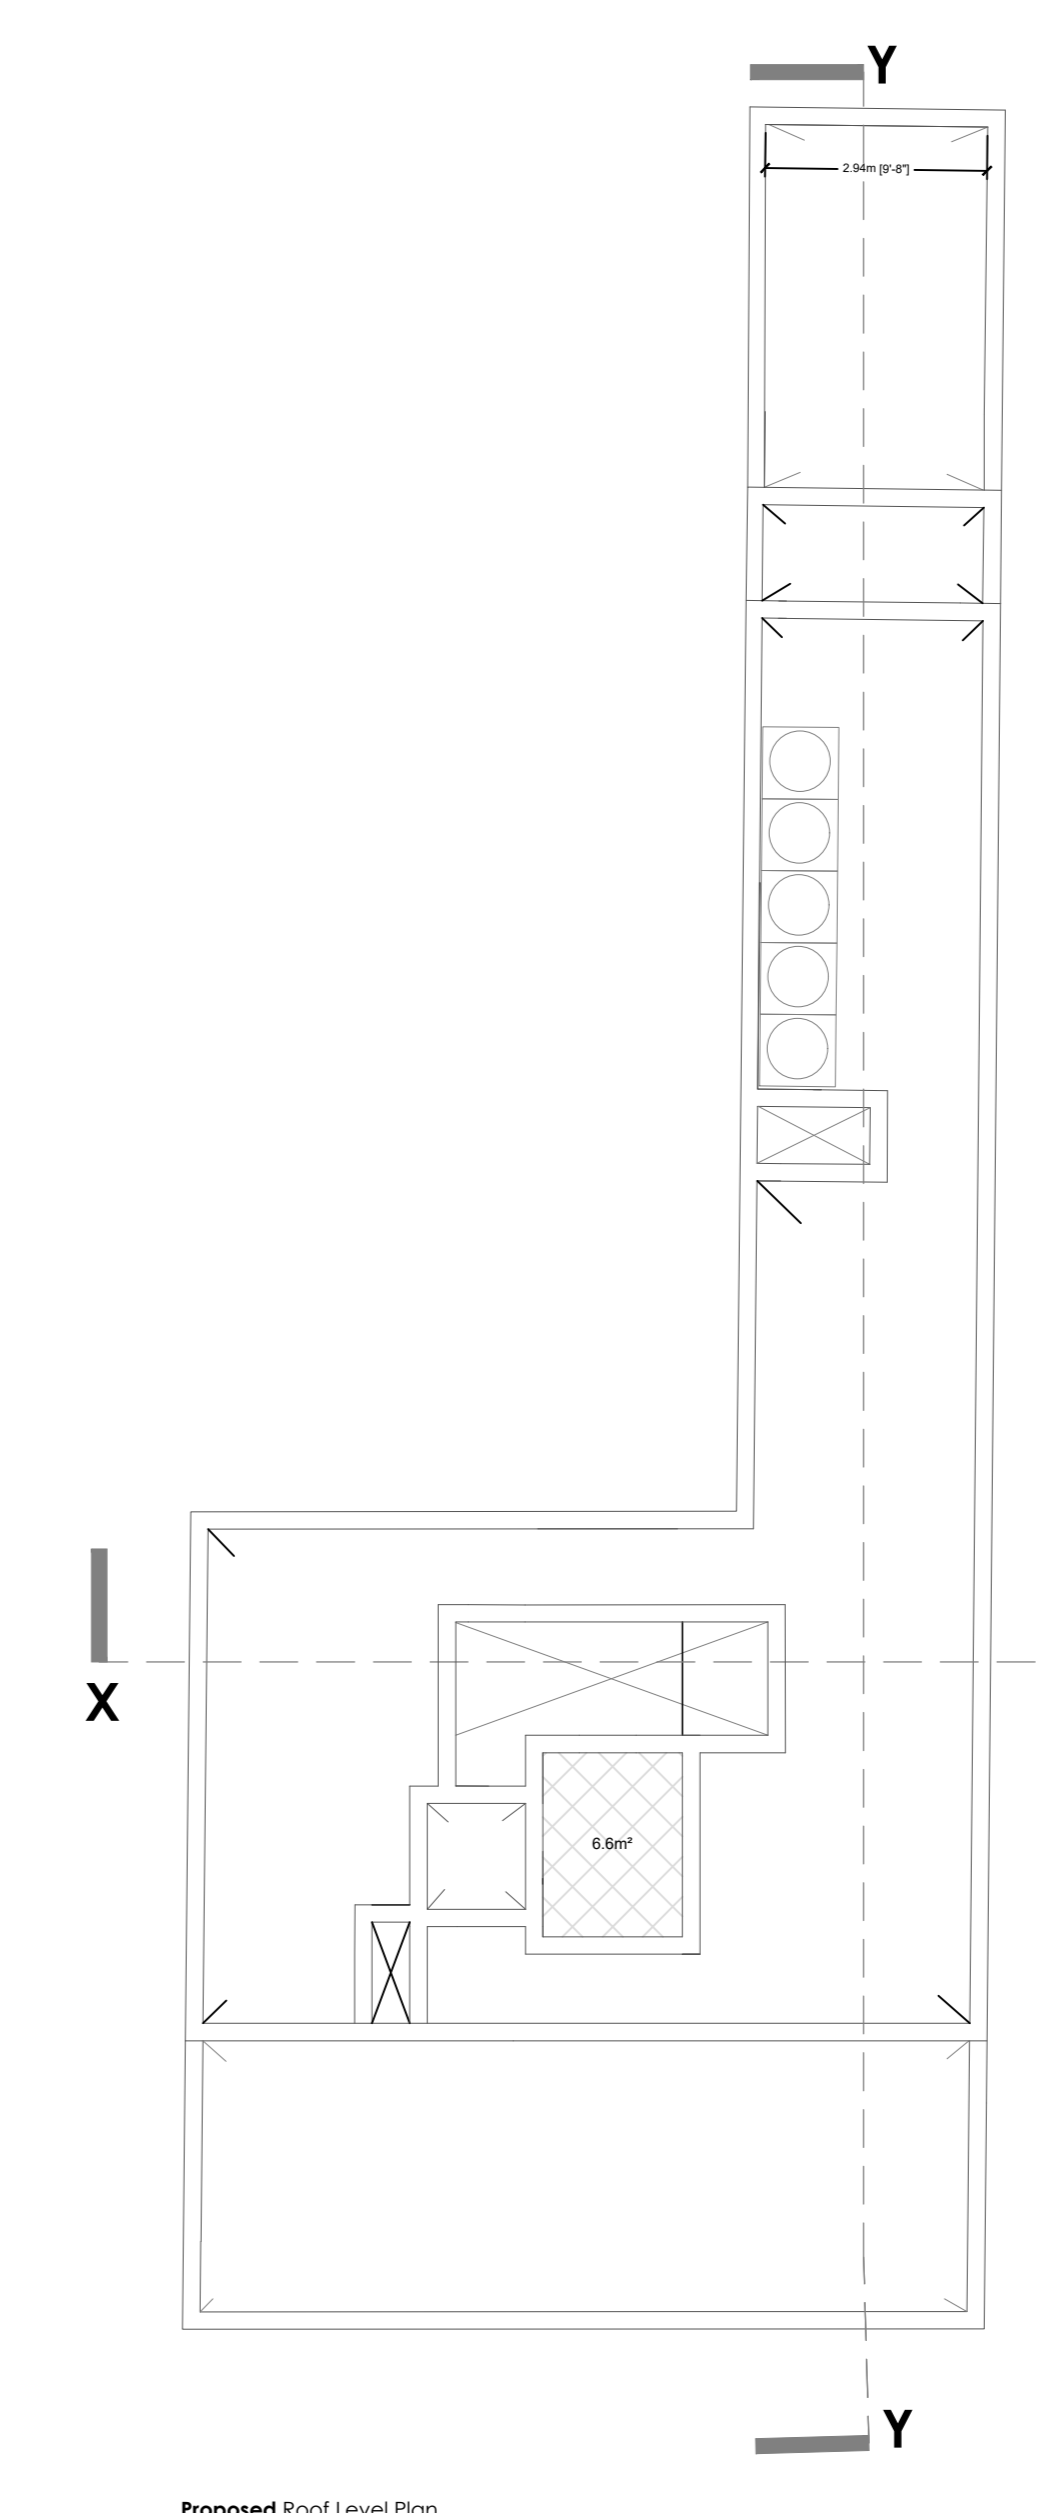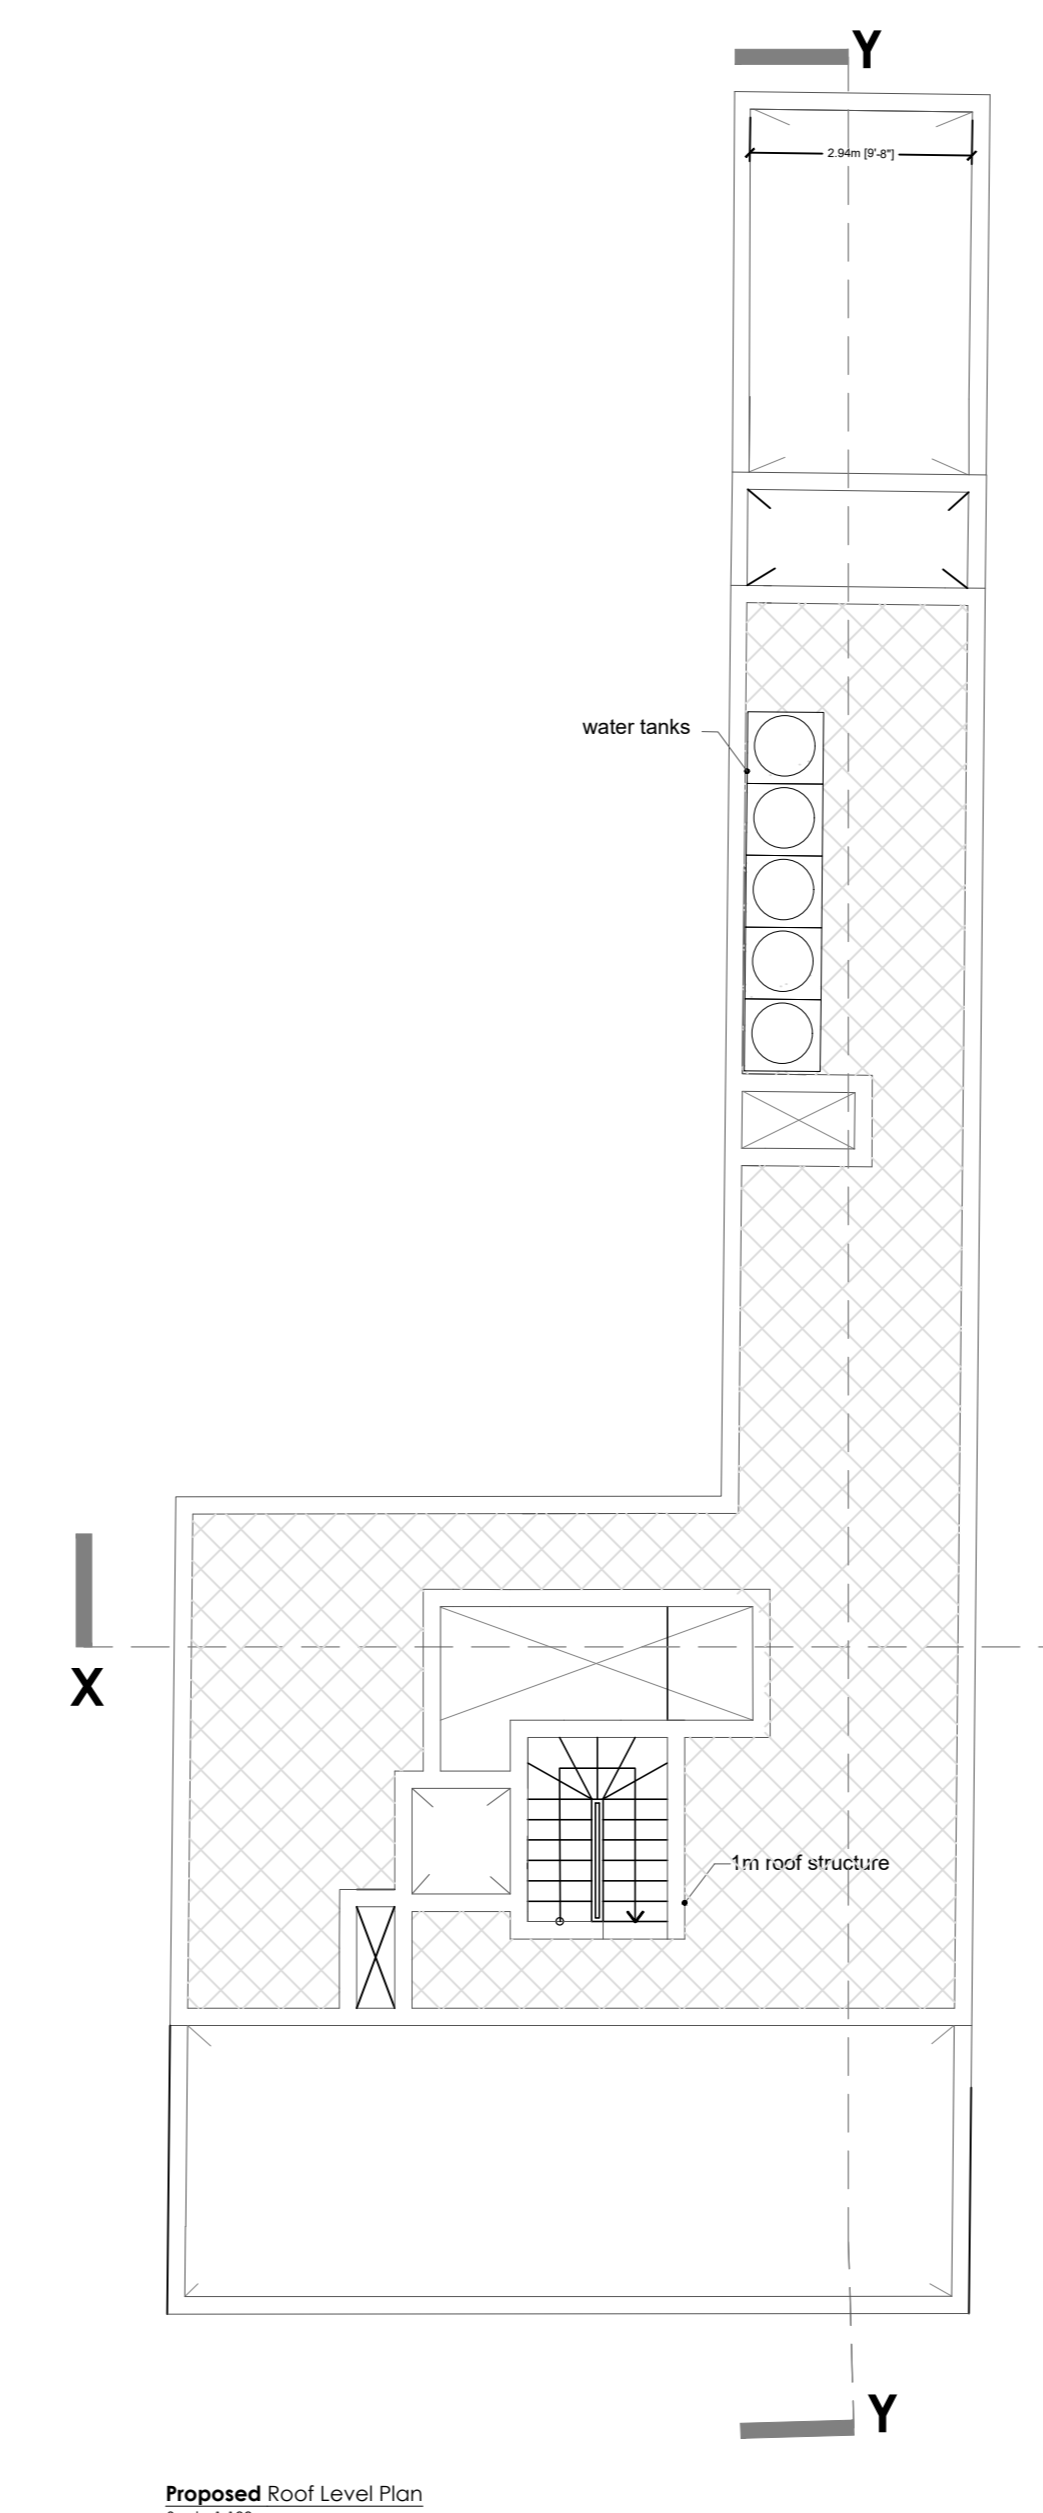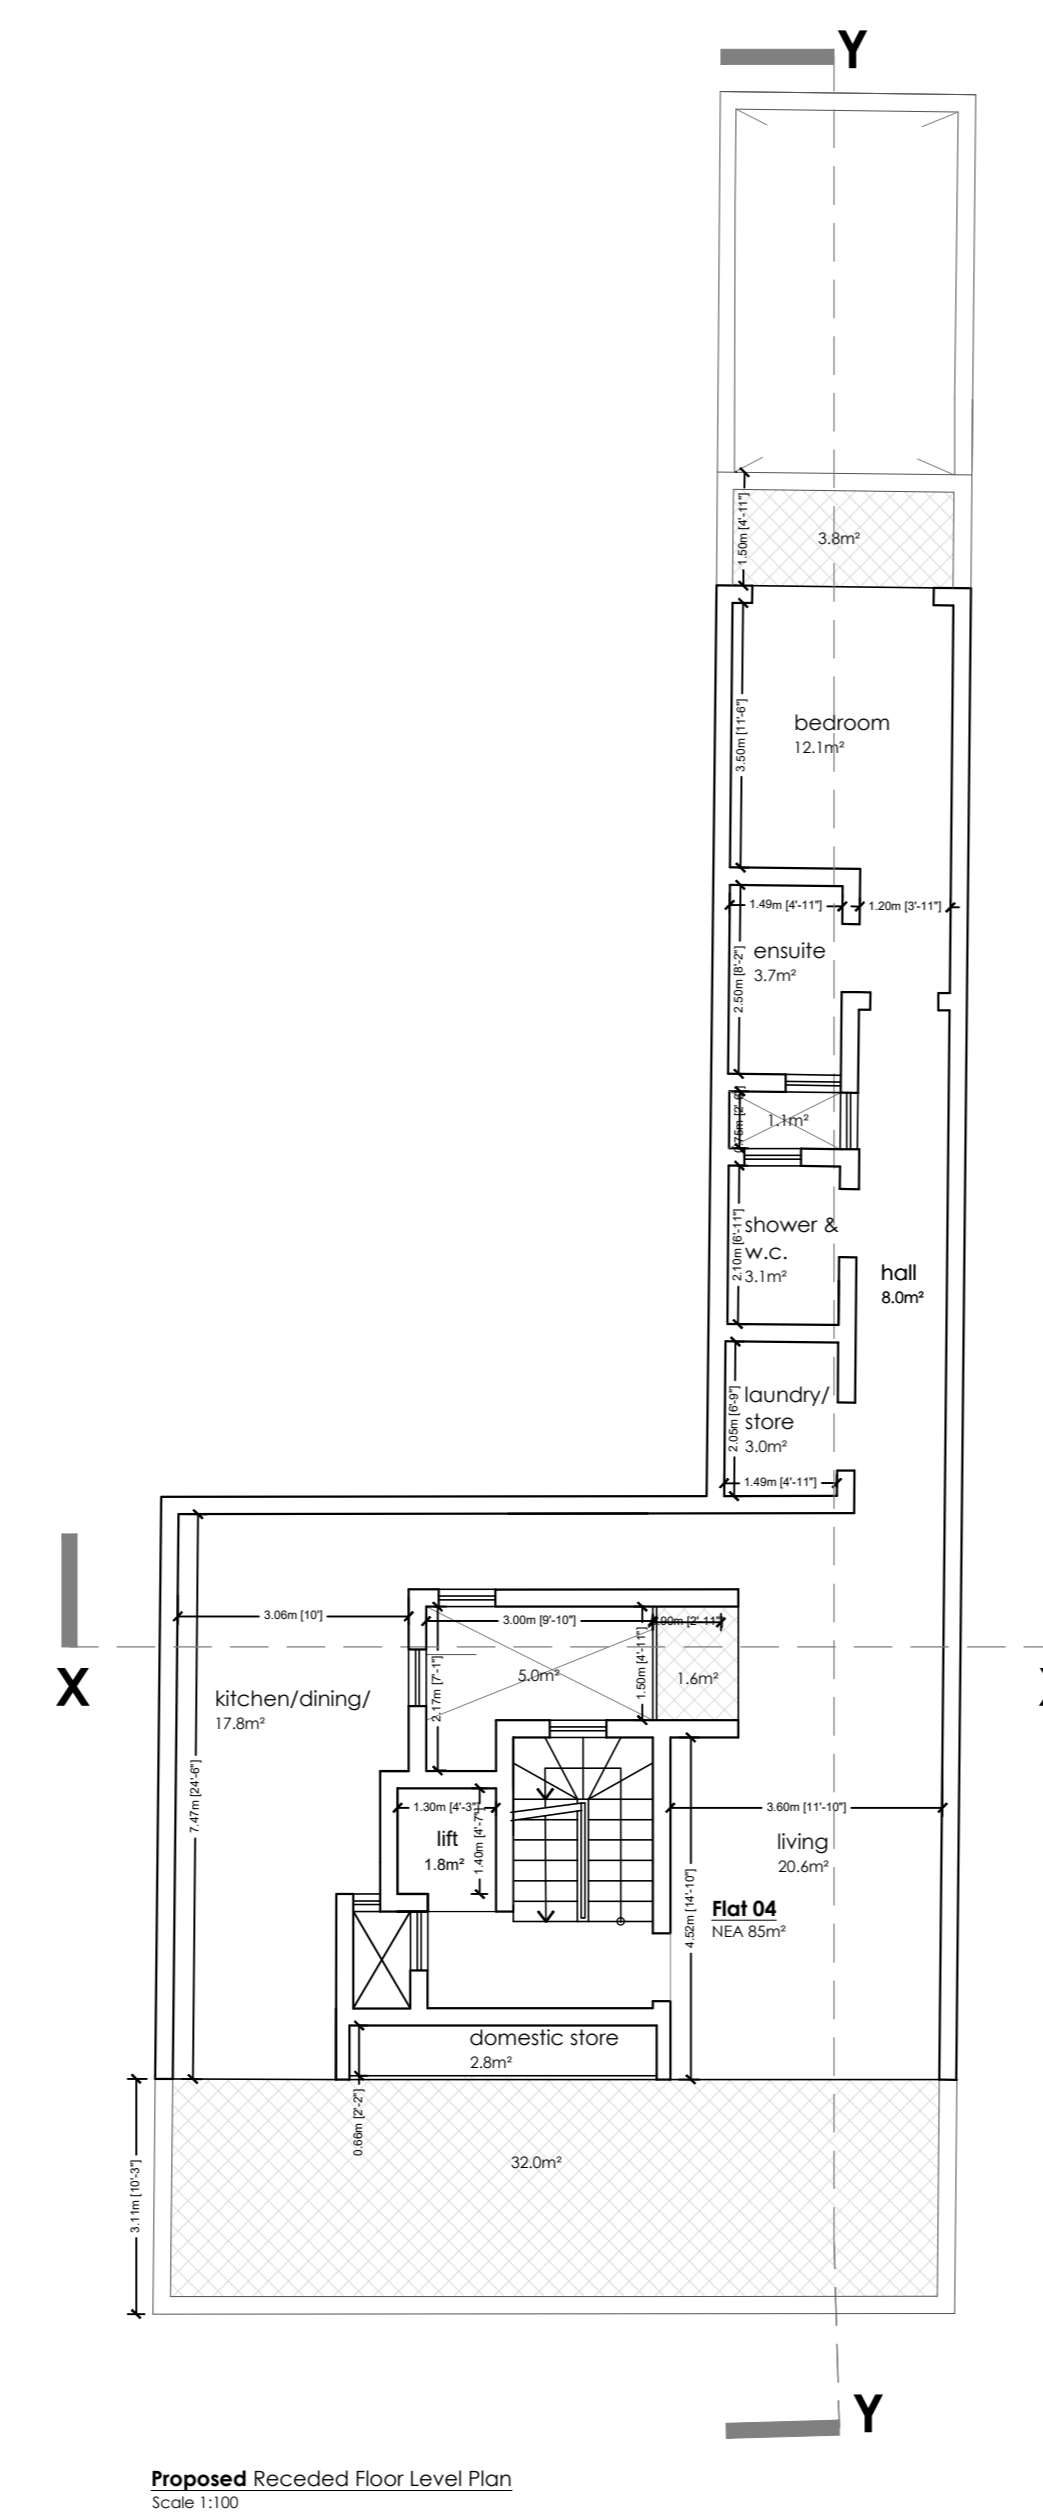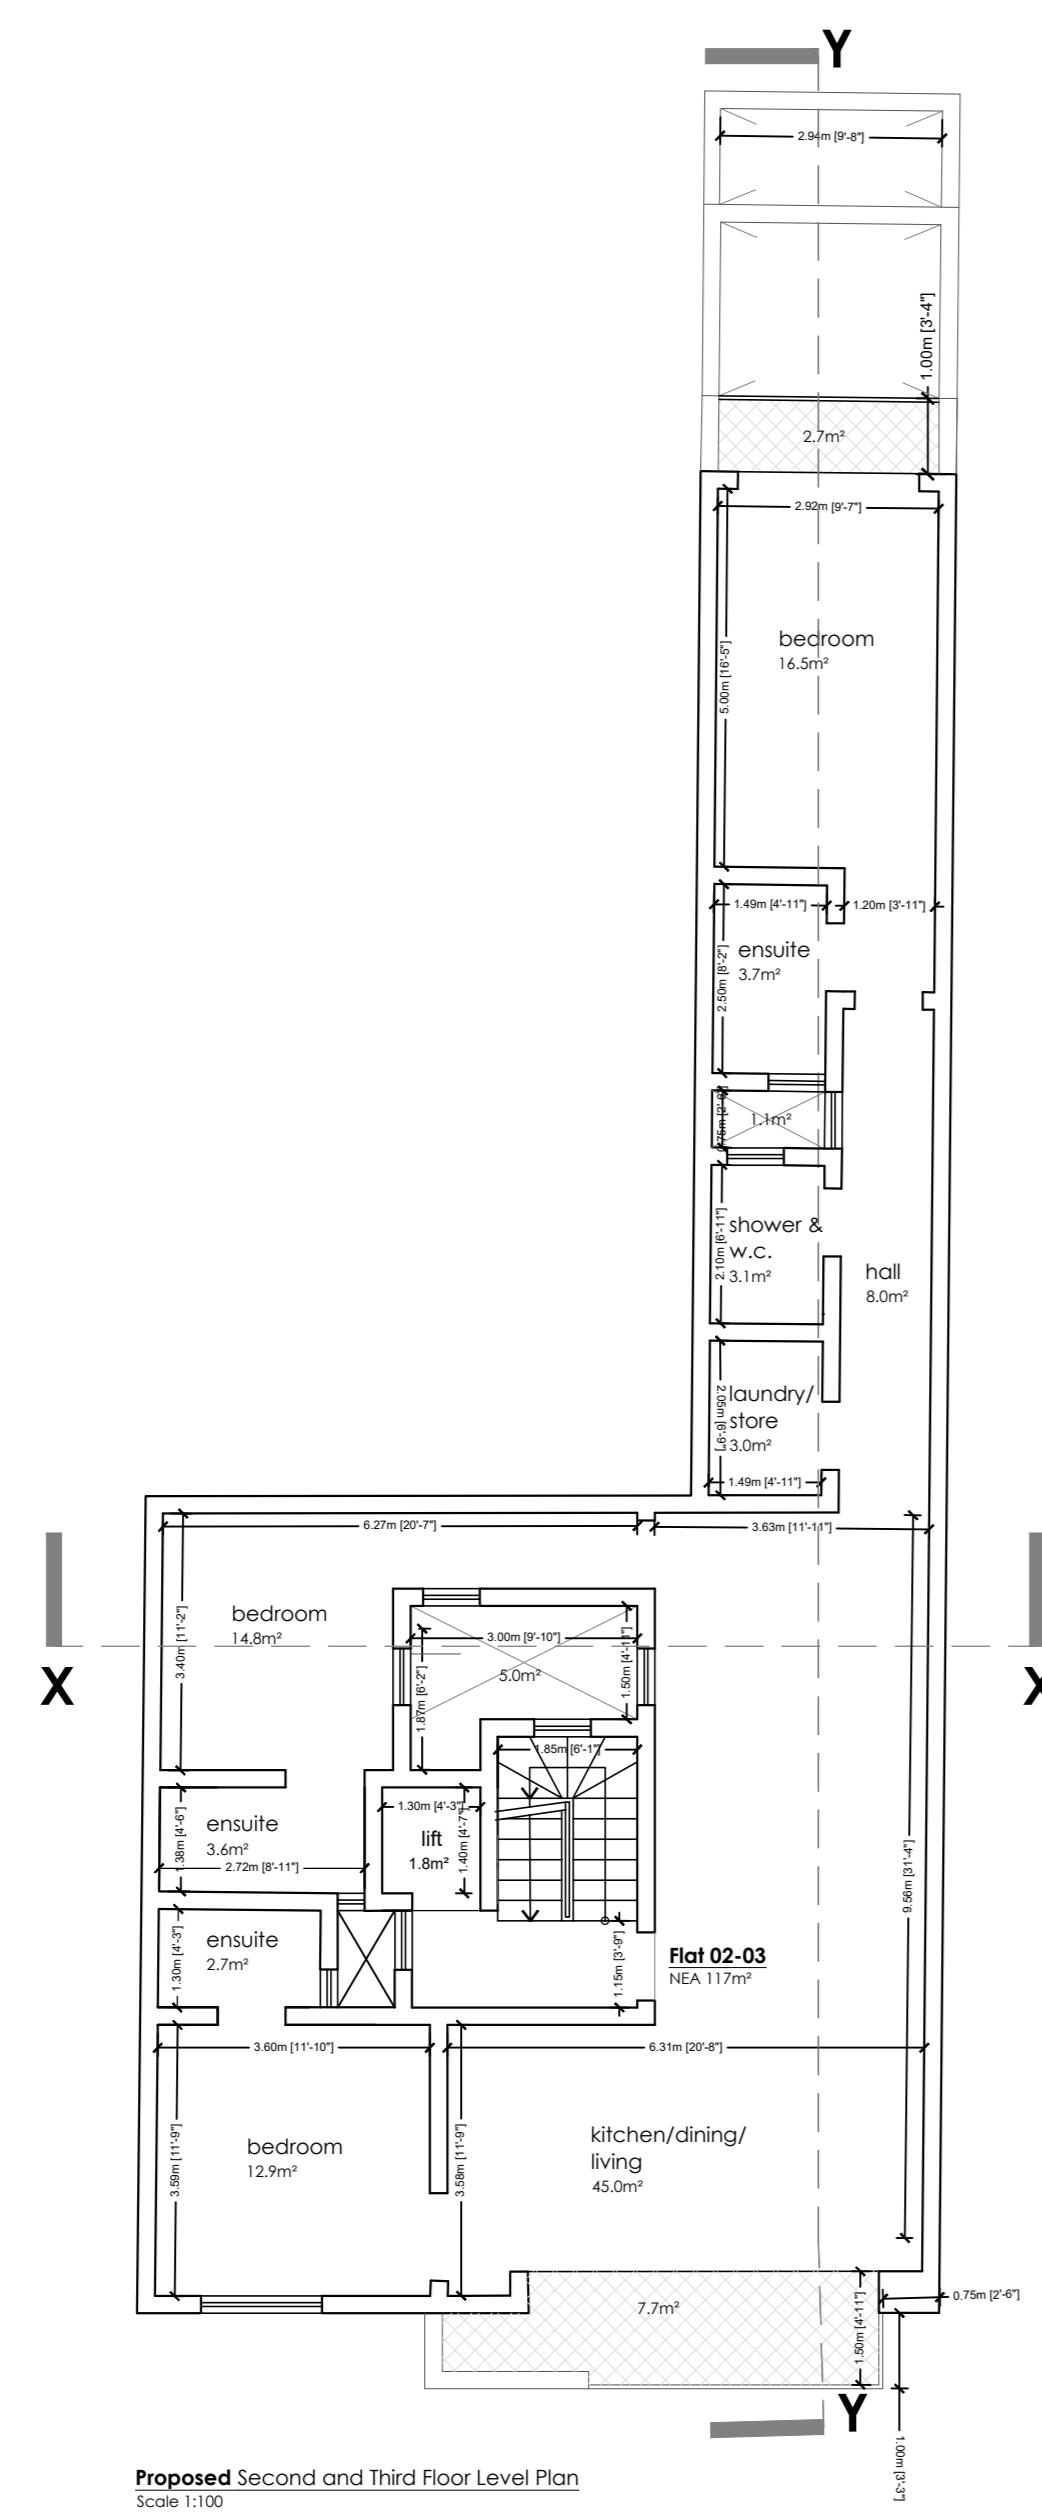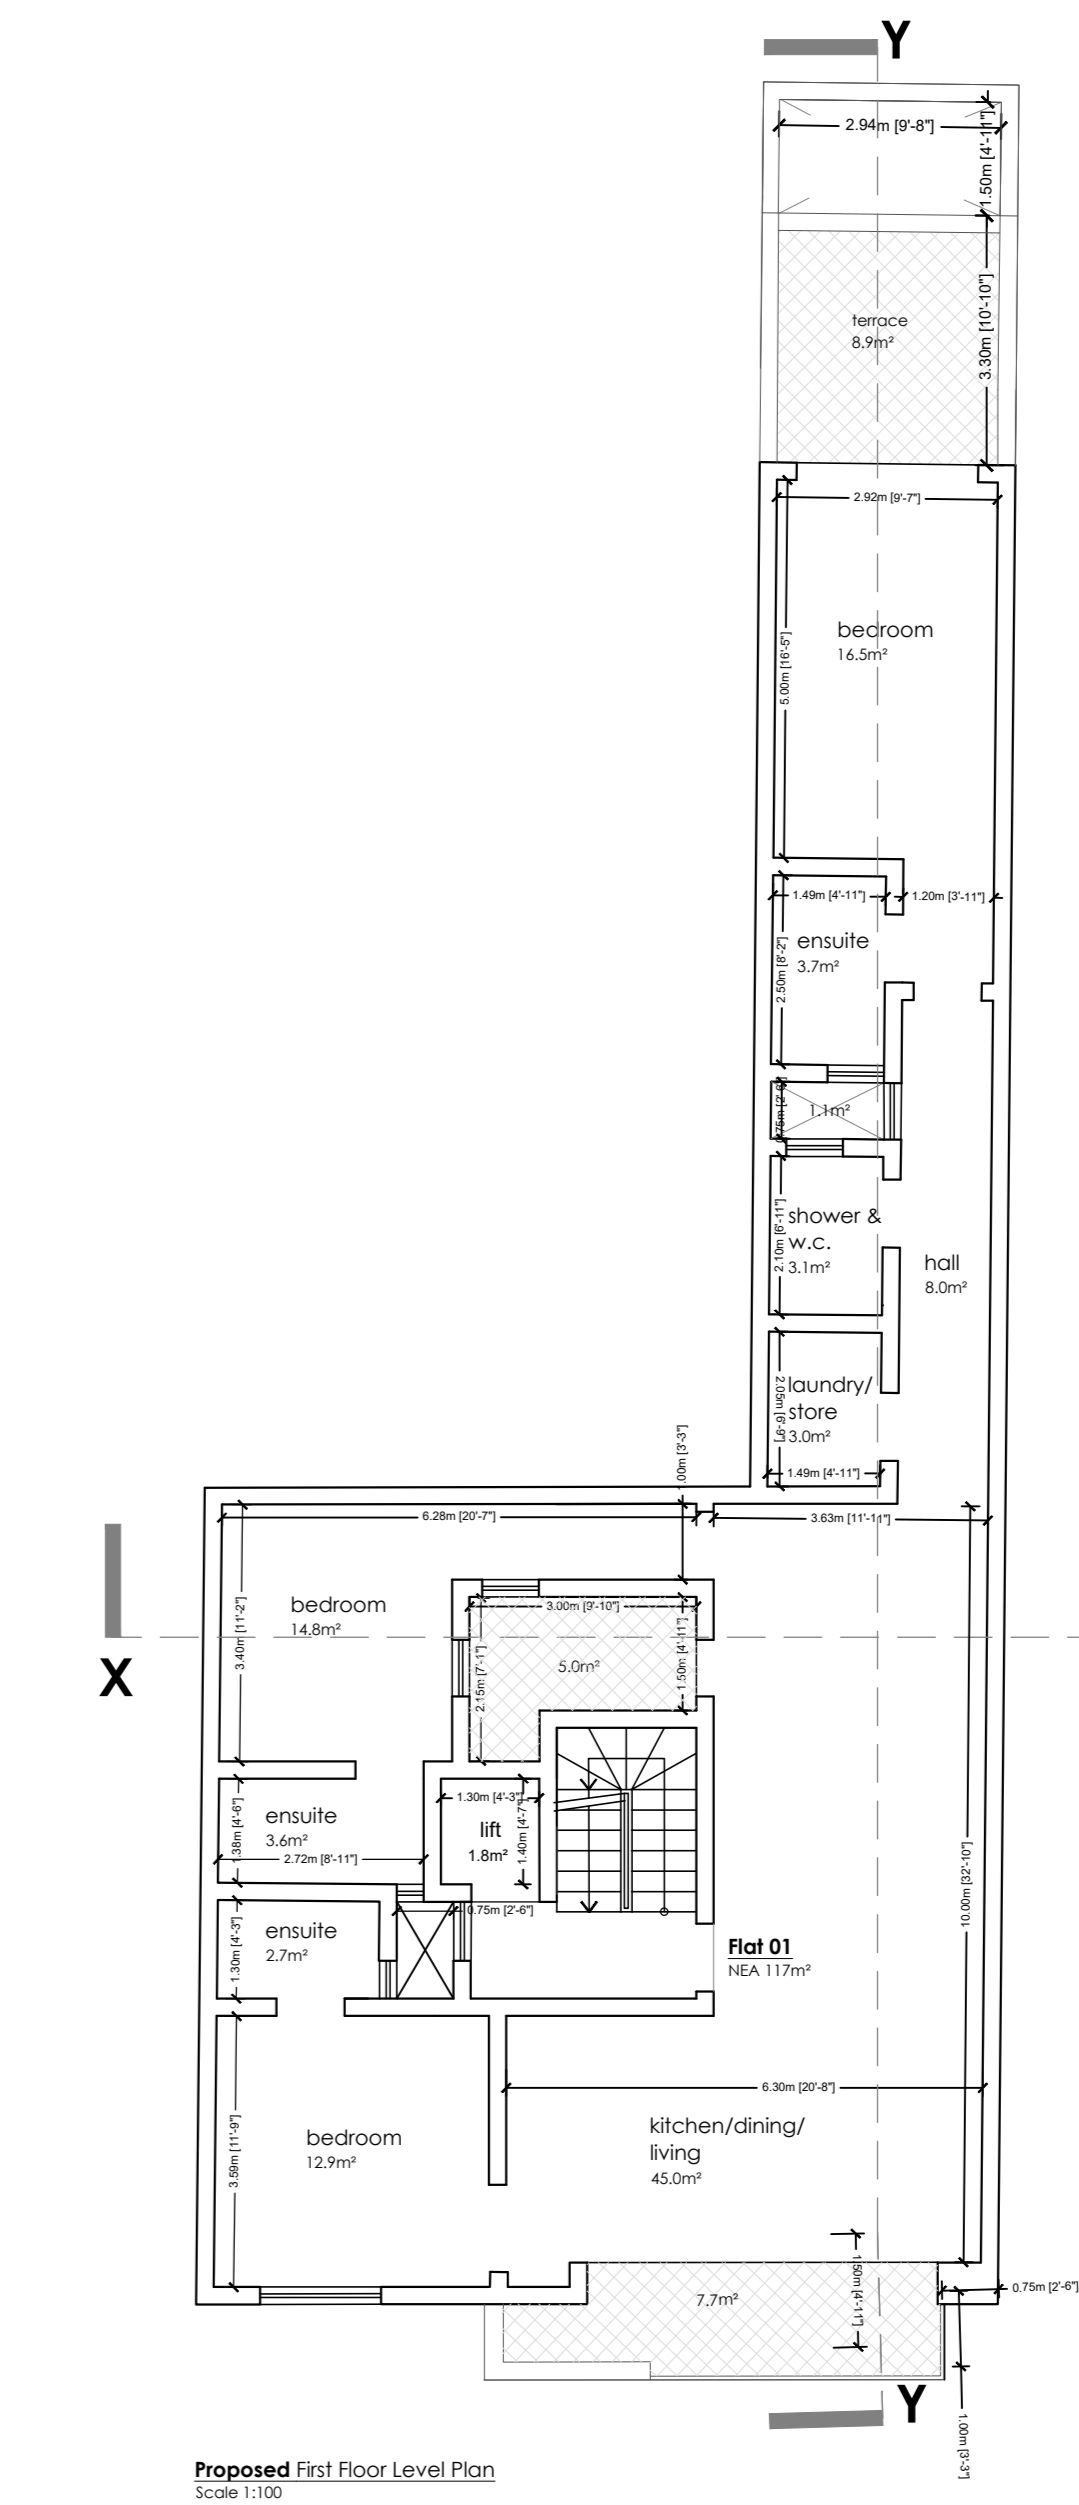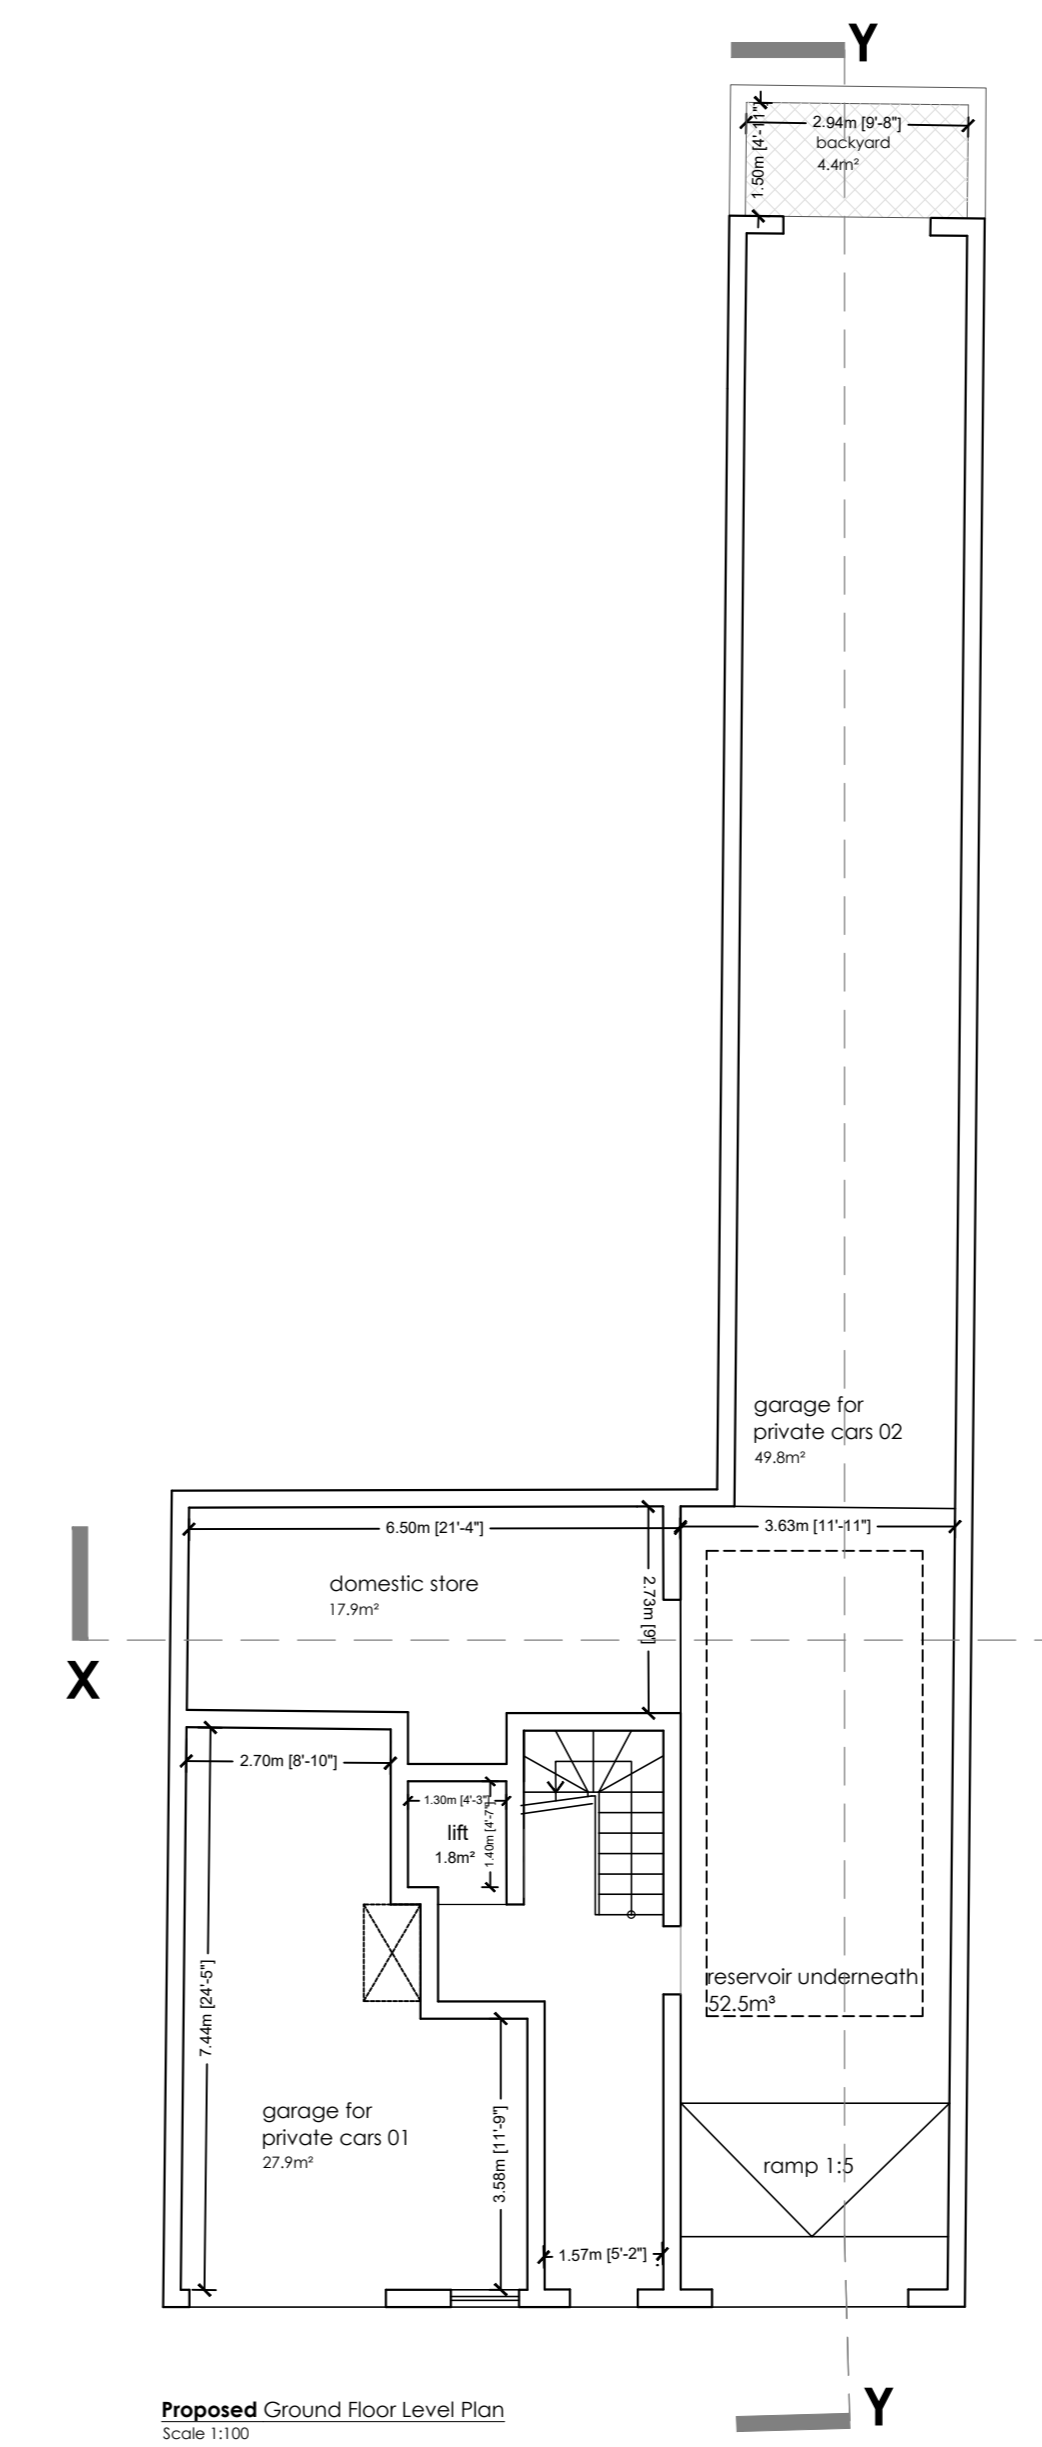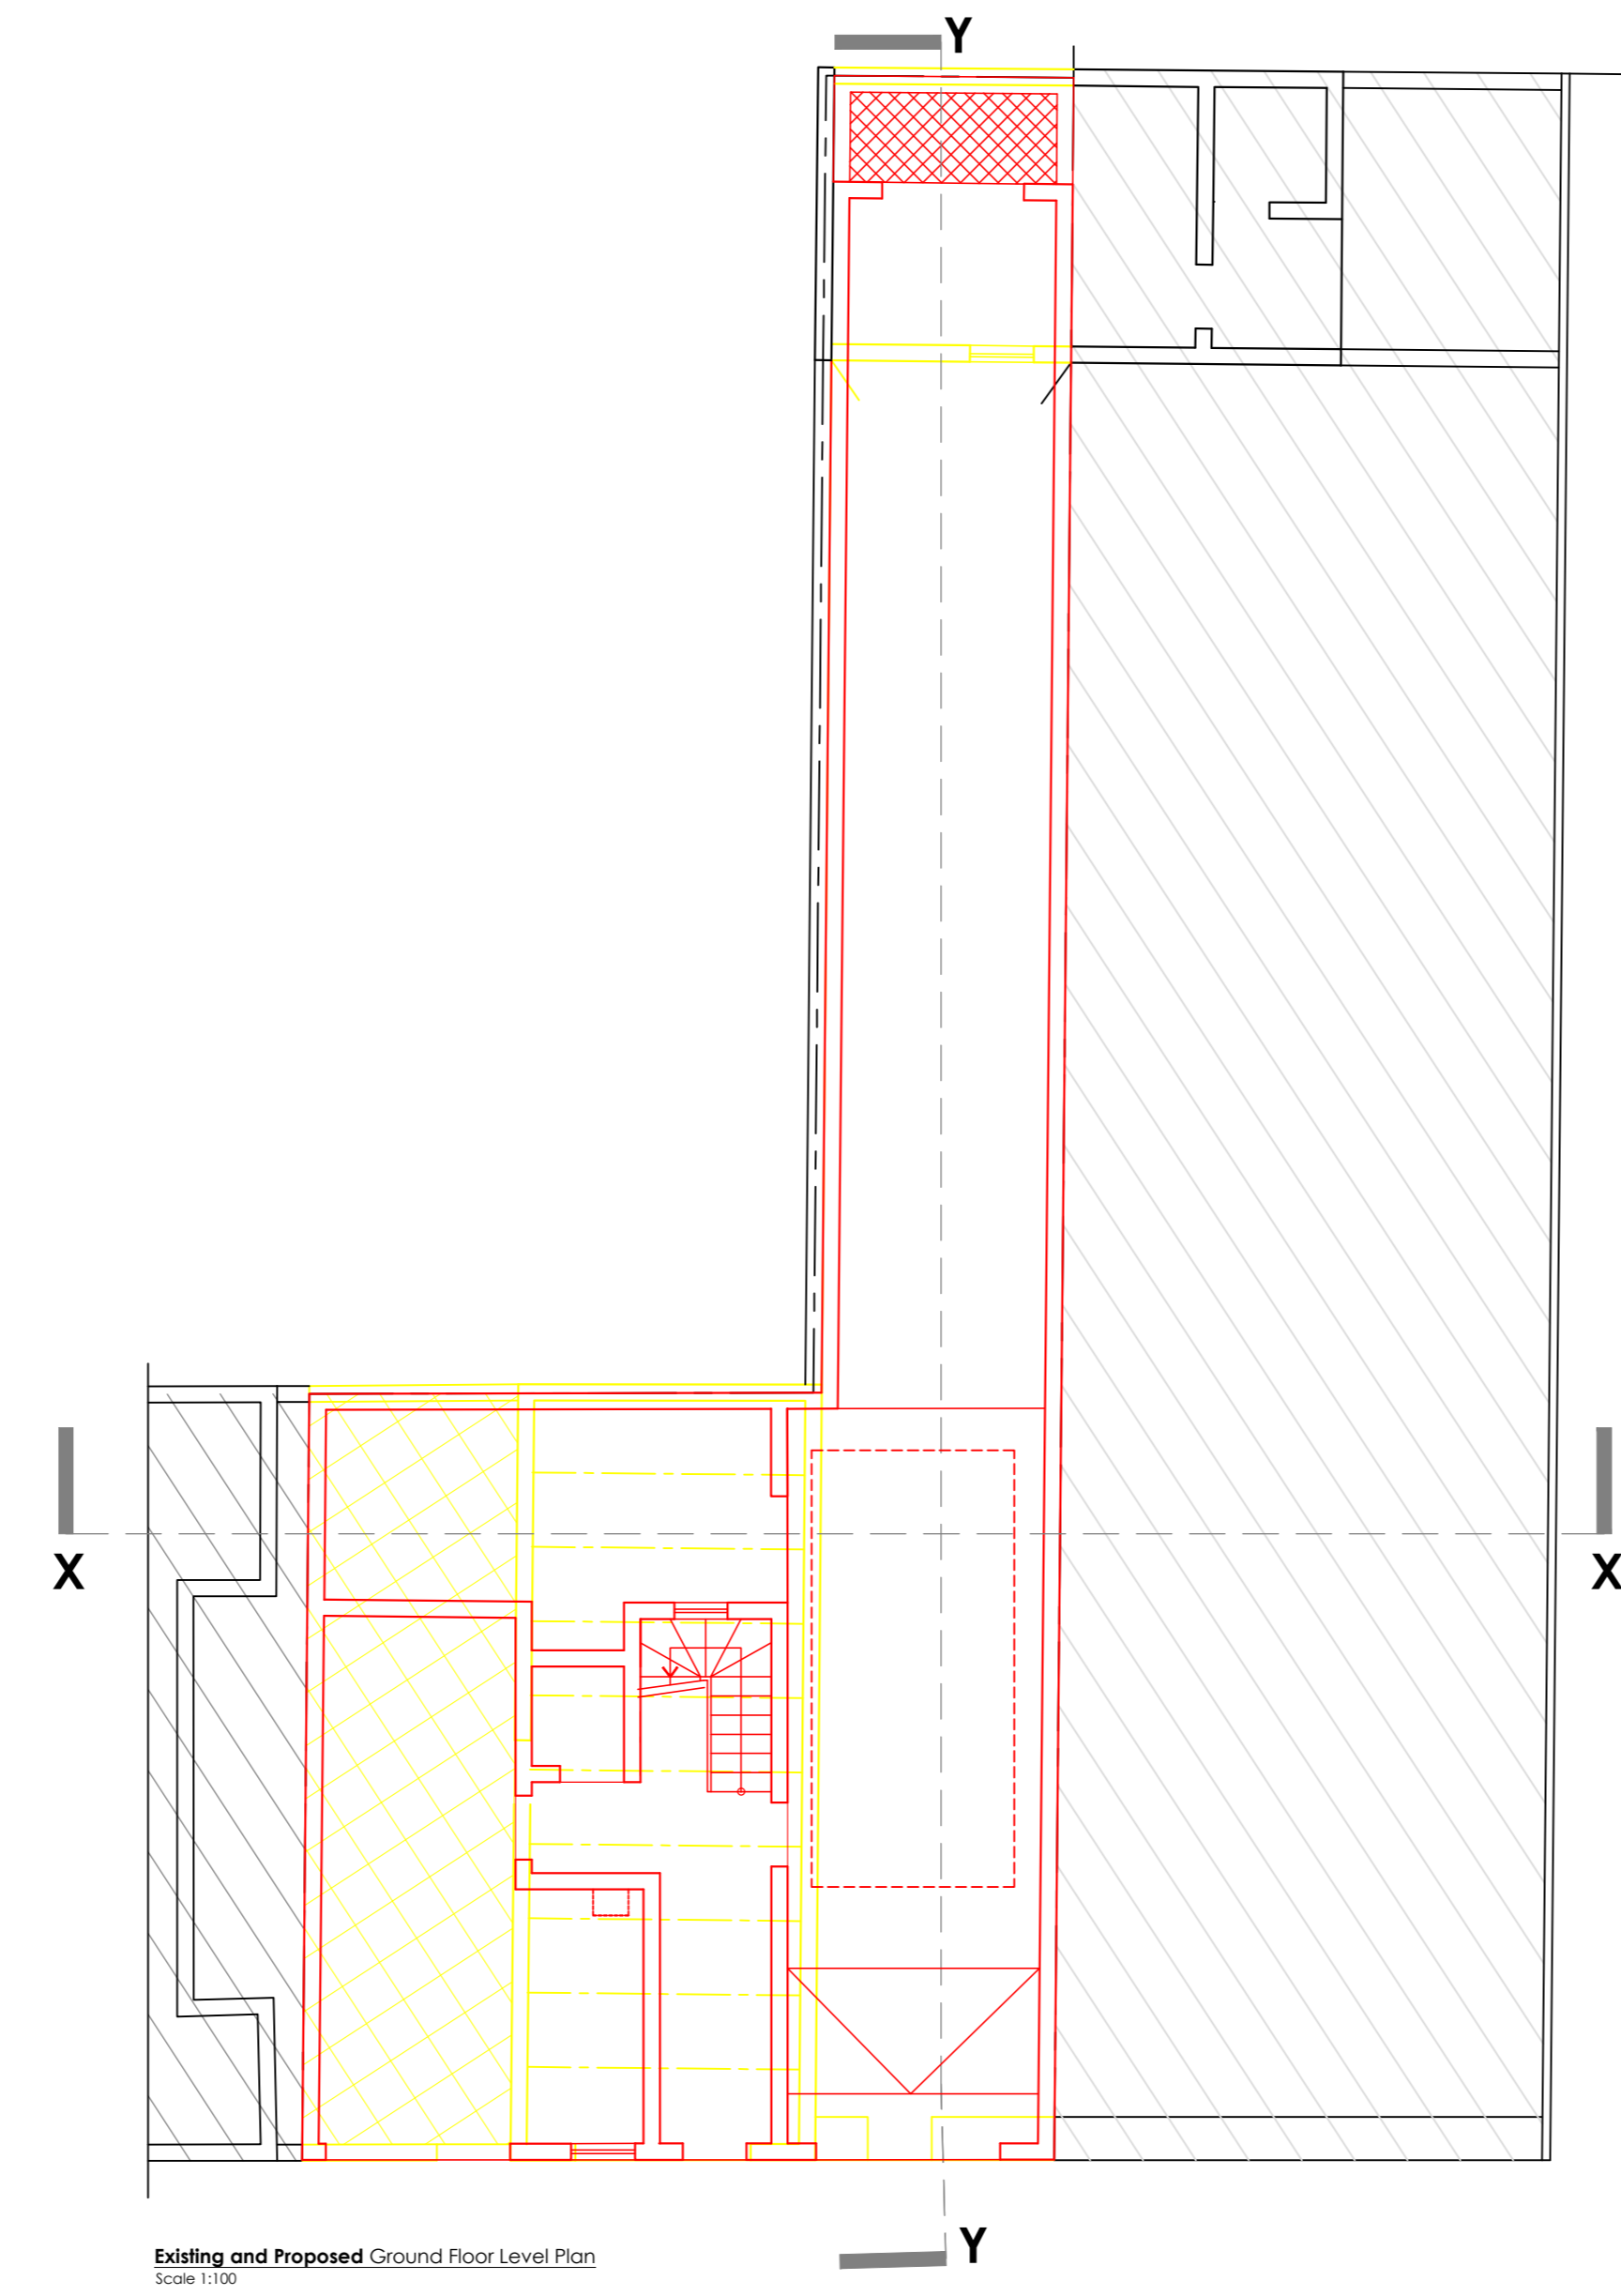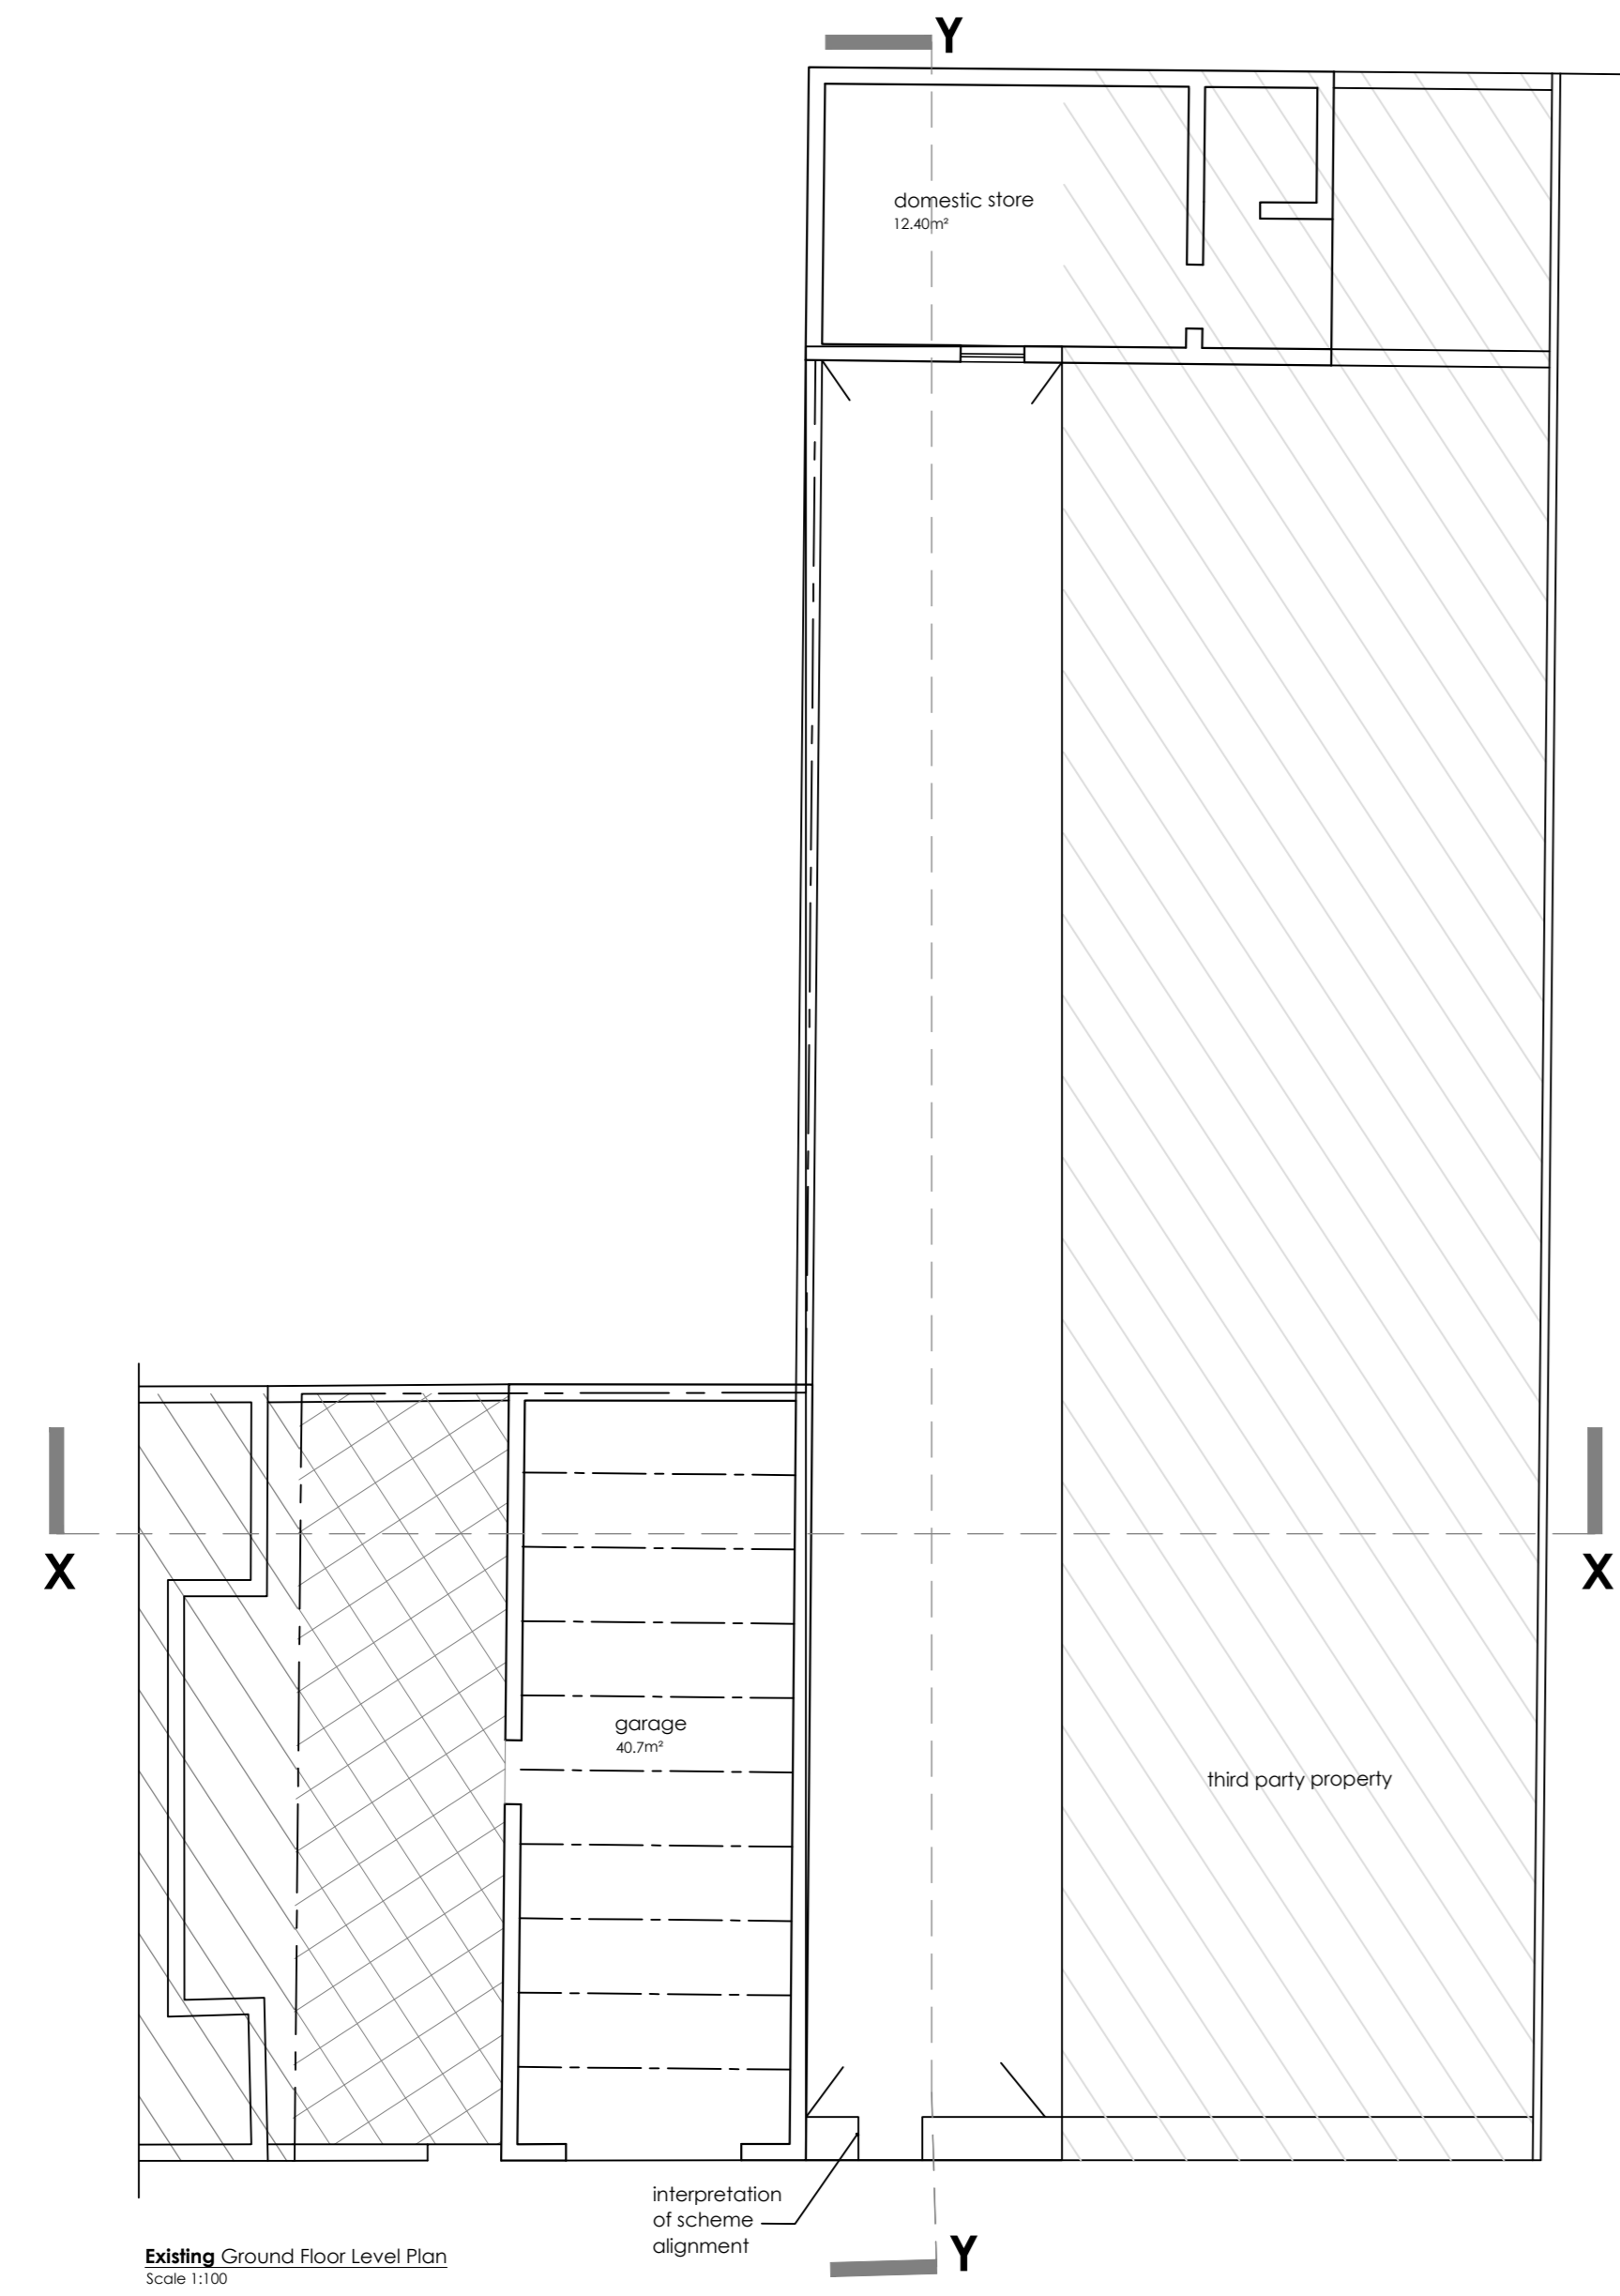


