



Ground Floor level existing
Scale 1:100

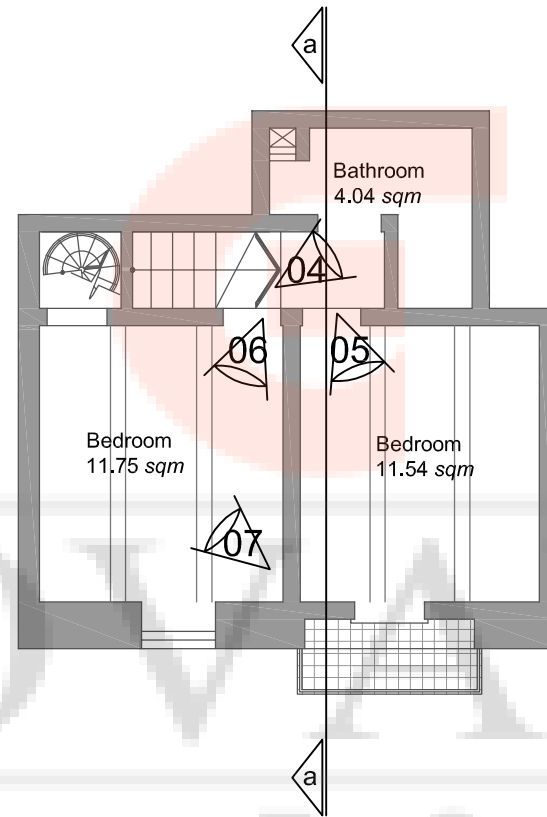







First Floor level existing
Scale 1:100

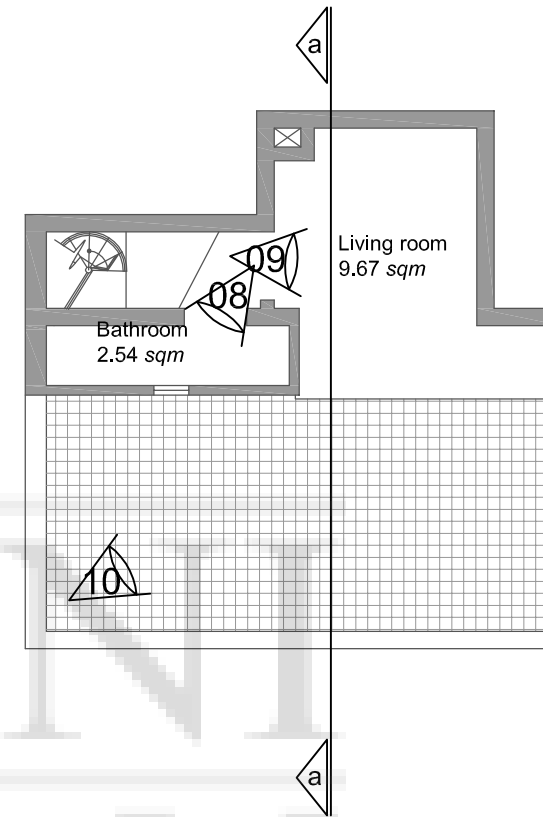

Recessed Floor level existing
Scale 1:100

NOTES

- Materials:
- Unrendered and unpainted franka masonry
 - Rendered masonry painted stone colour (recessed floor)
 - Unpainted timber apertures
 - Green aluminum apertures (recessed floor)
 - Wrought iron railings painted black

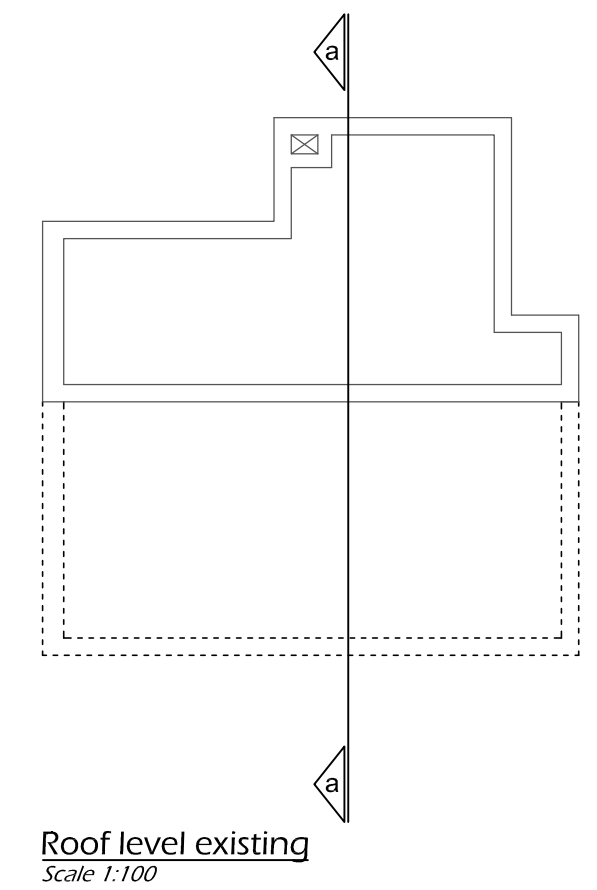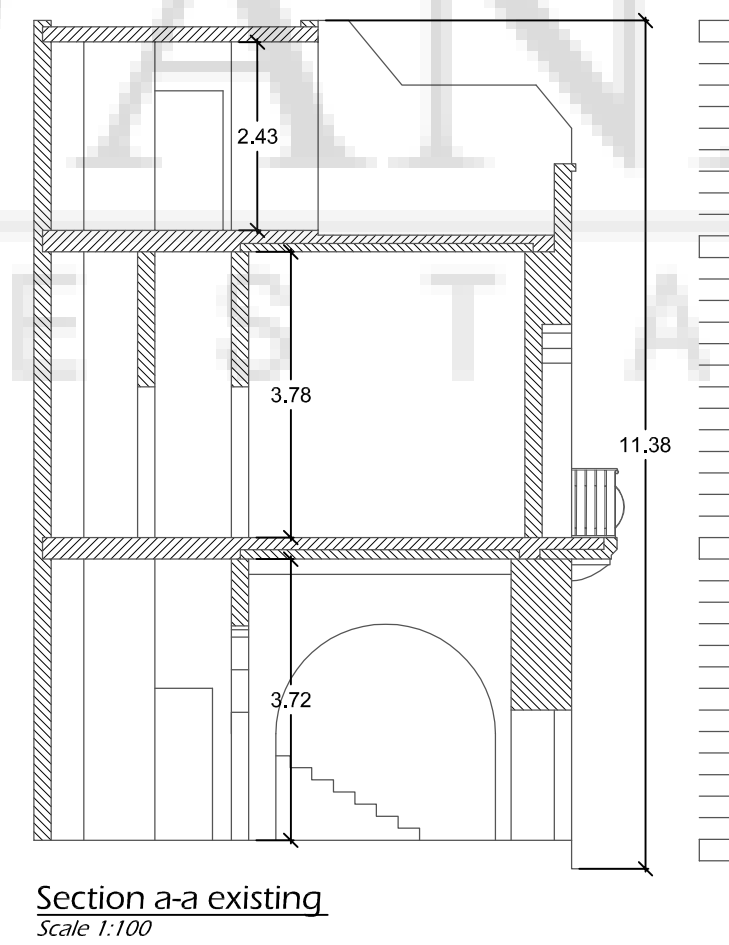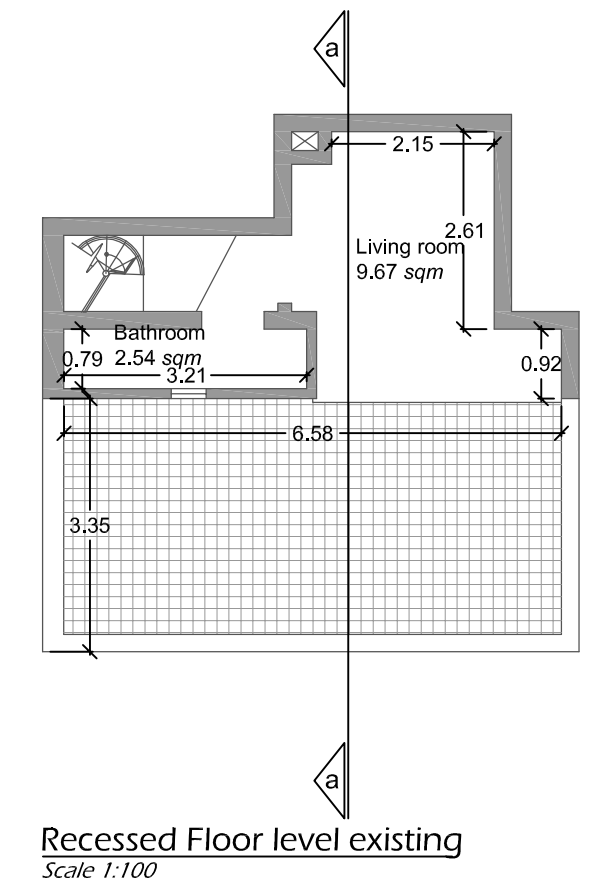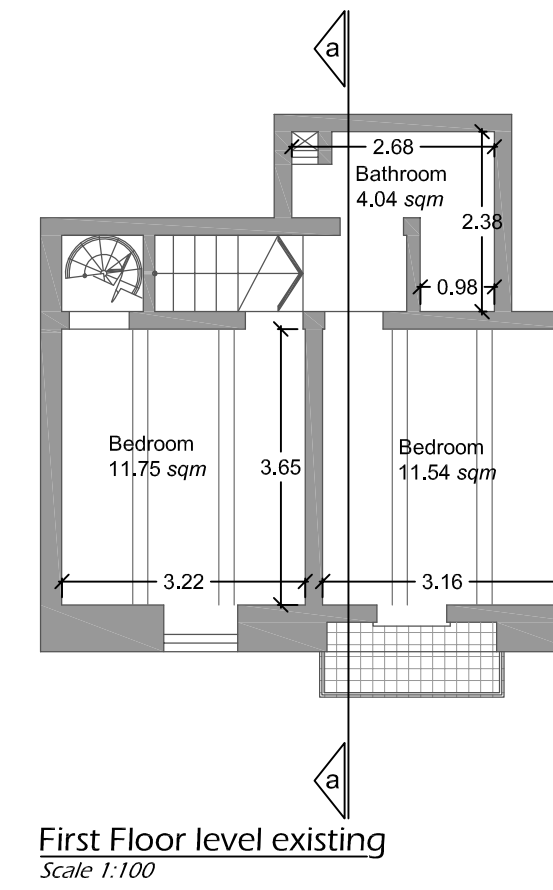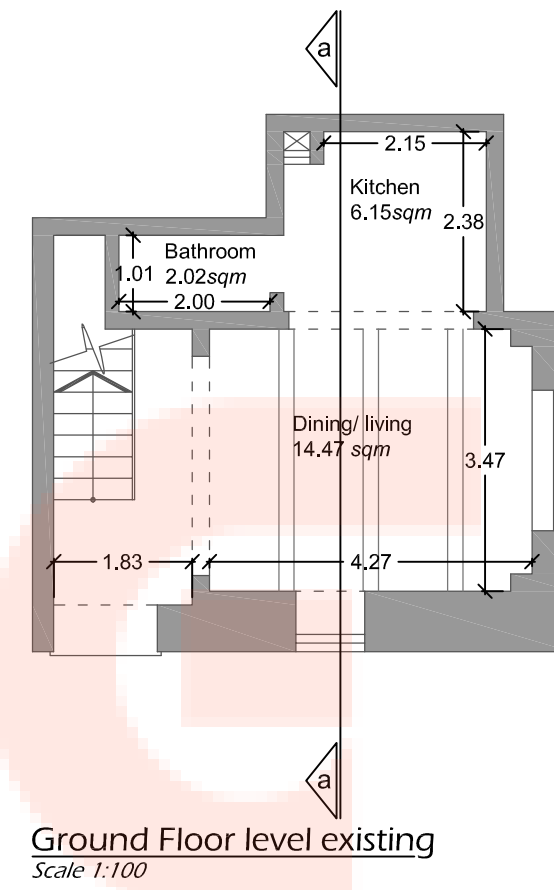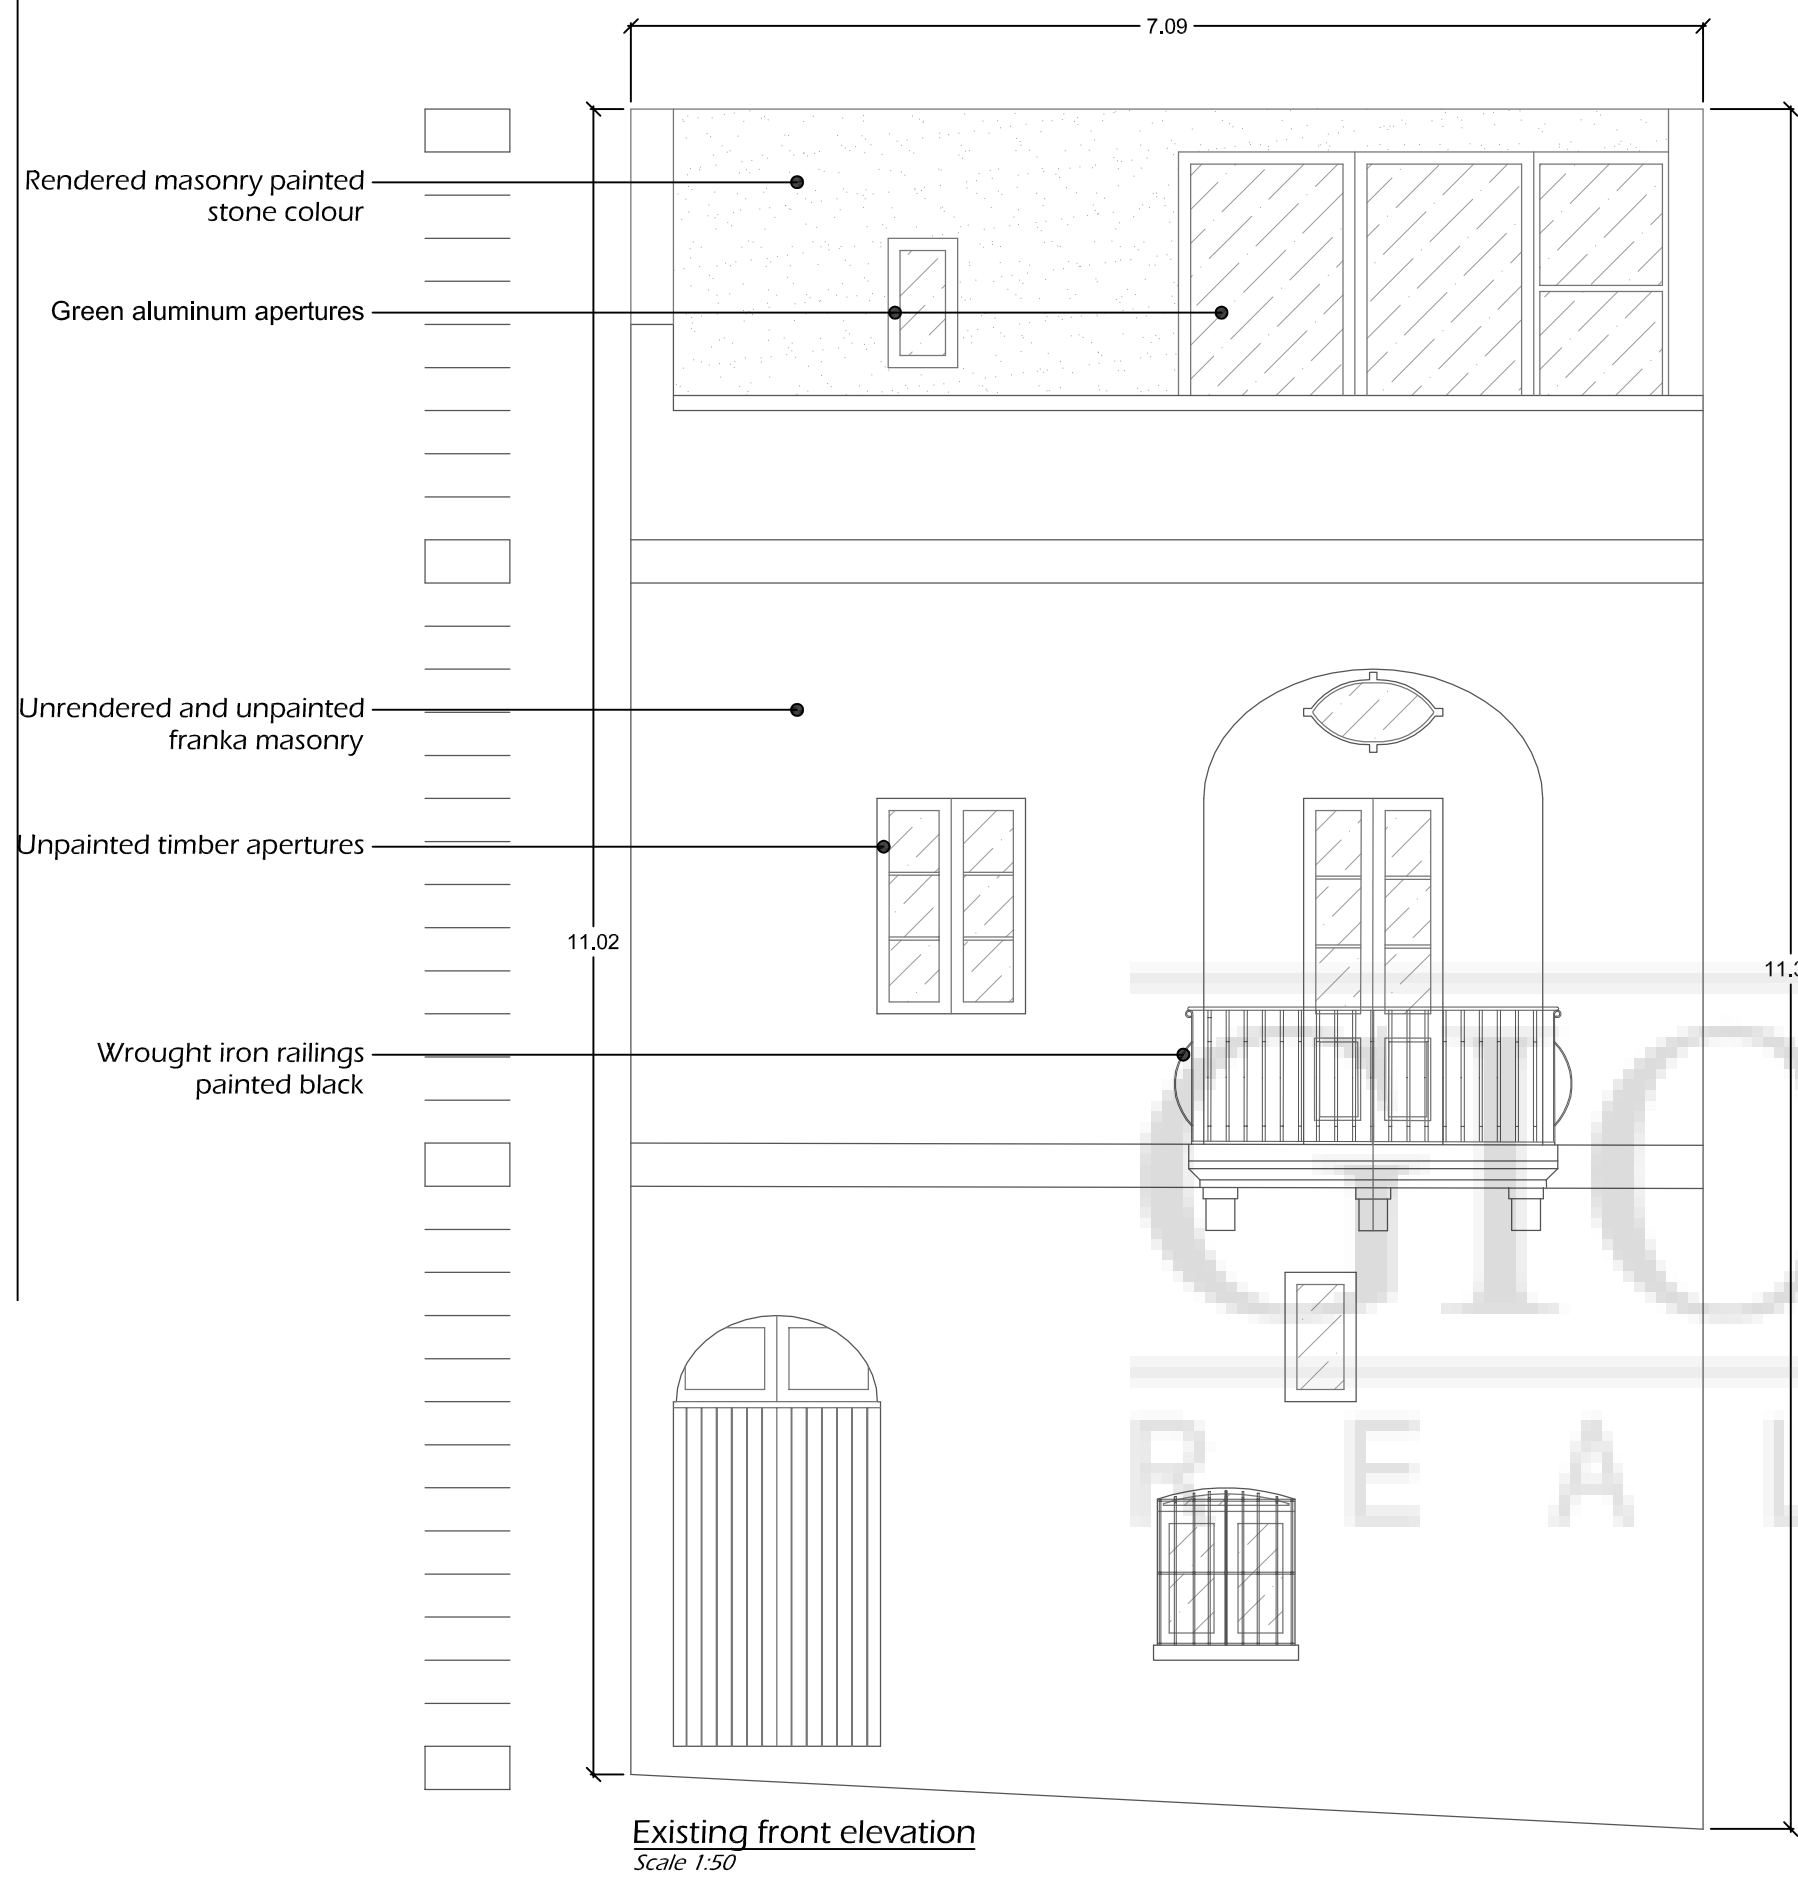

NOTES

Materials: Unrendered and unpainted franka masonry
 Rendered masonry painted stone colour (recessed floor)
 Unpainted timber apertures
 Green aluminum apertures (recessed floor)
 Wrought iron railings painted black

