




Proposed Second floor level plan Scale 1:100
clean copy

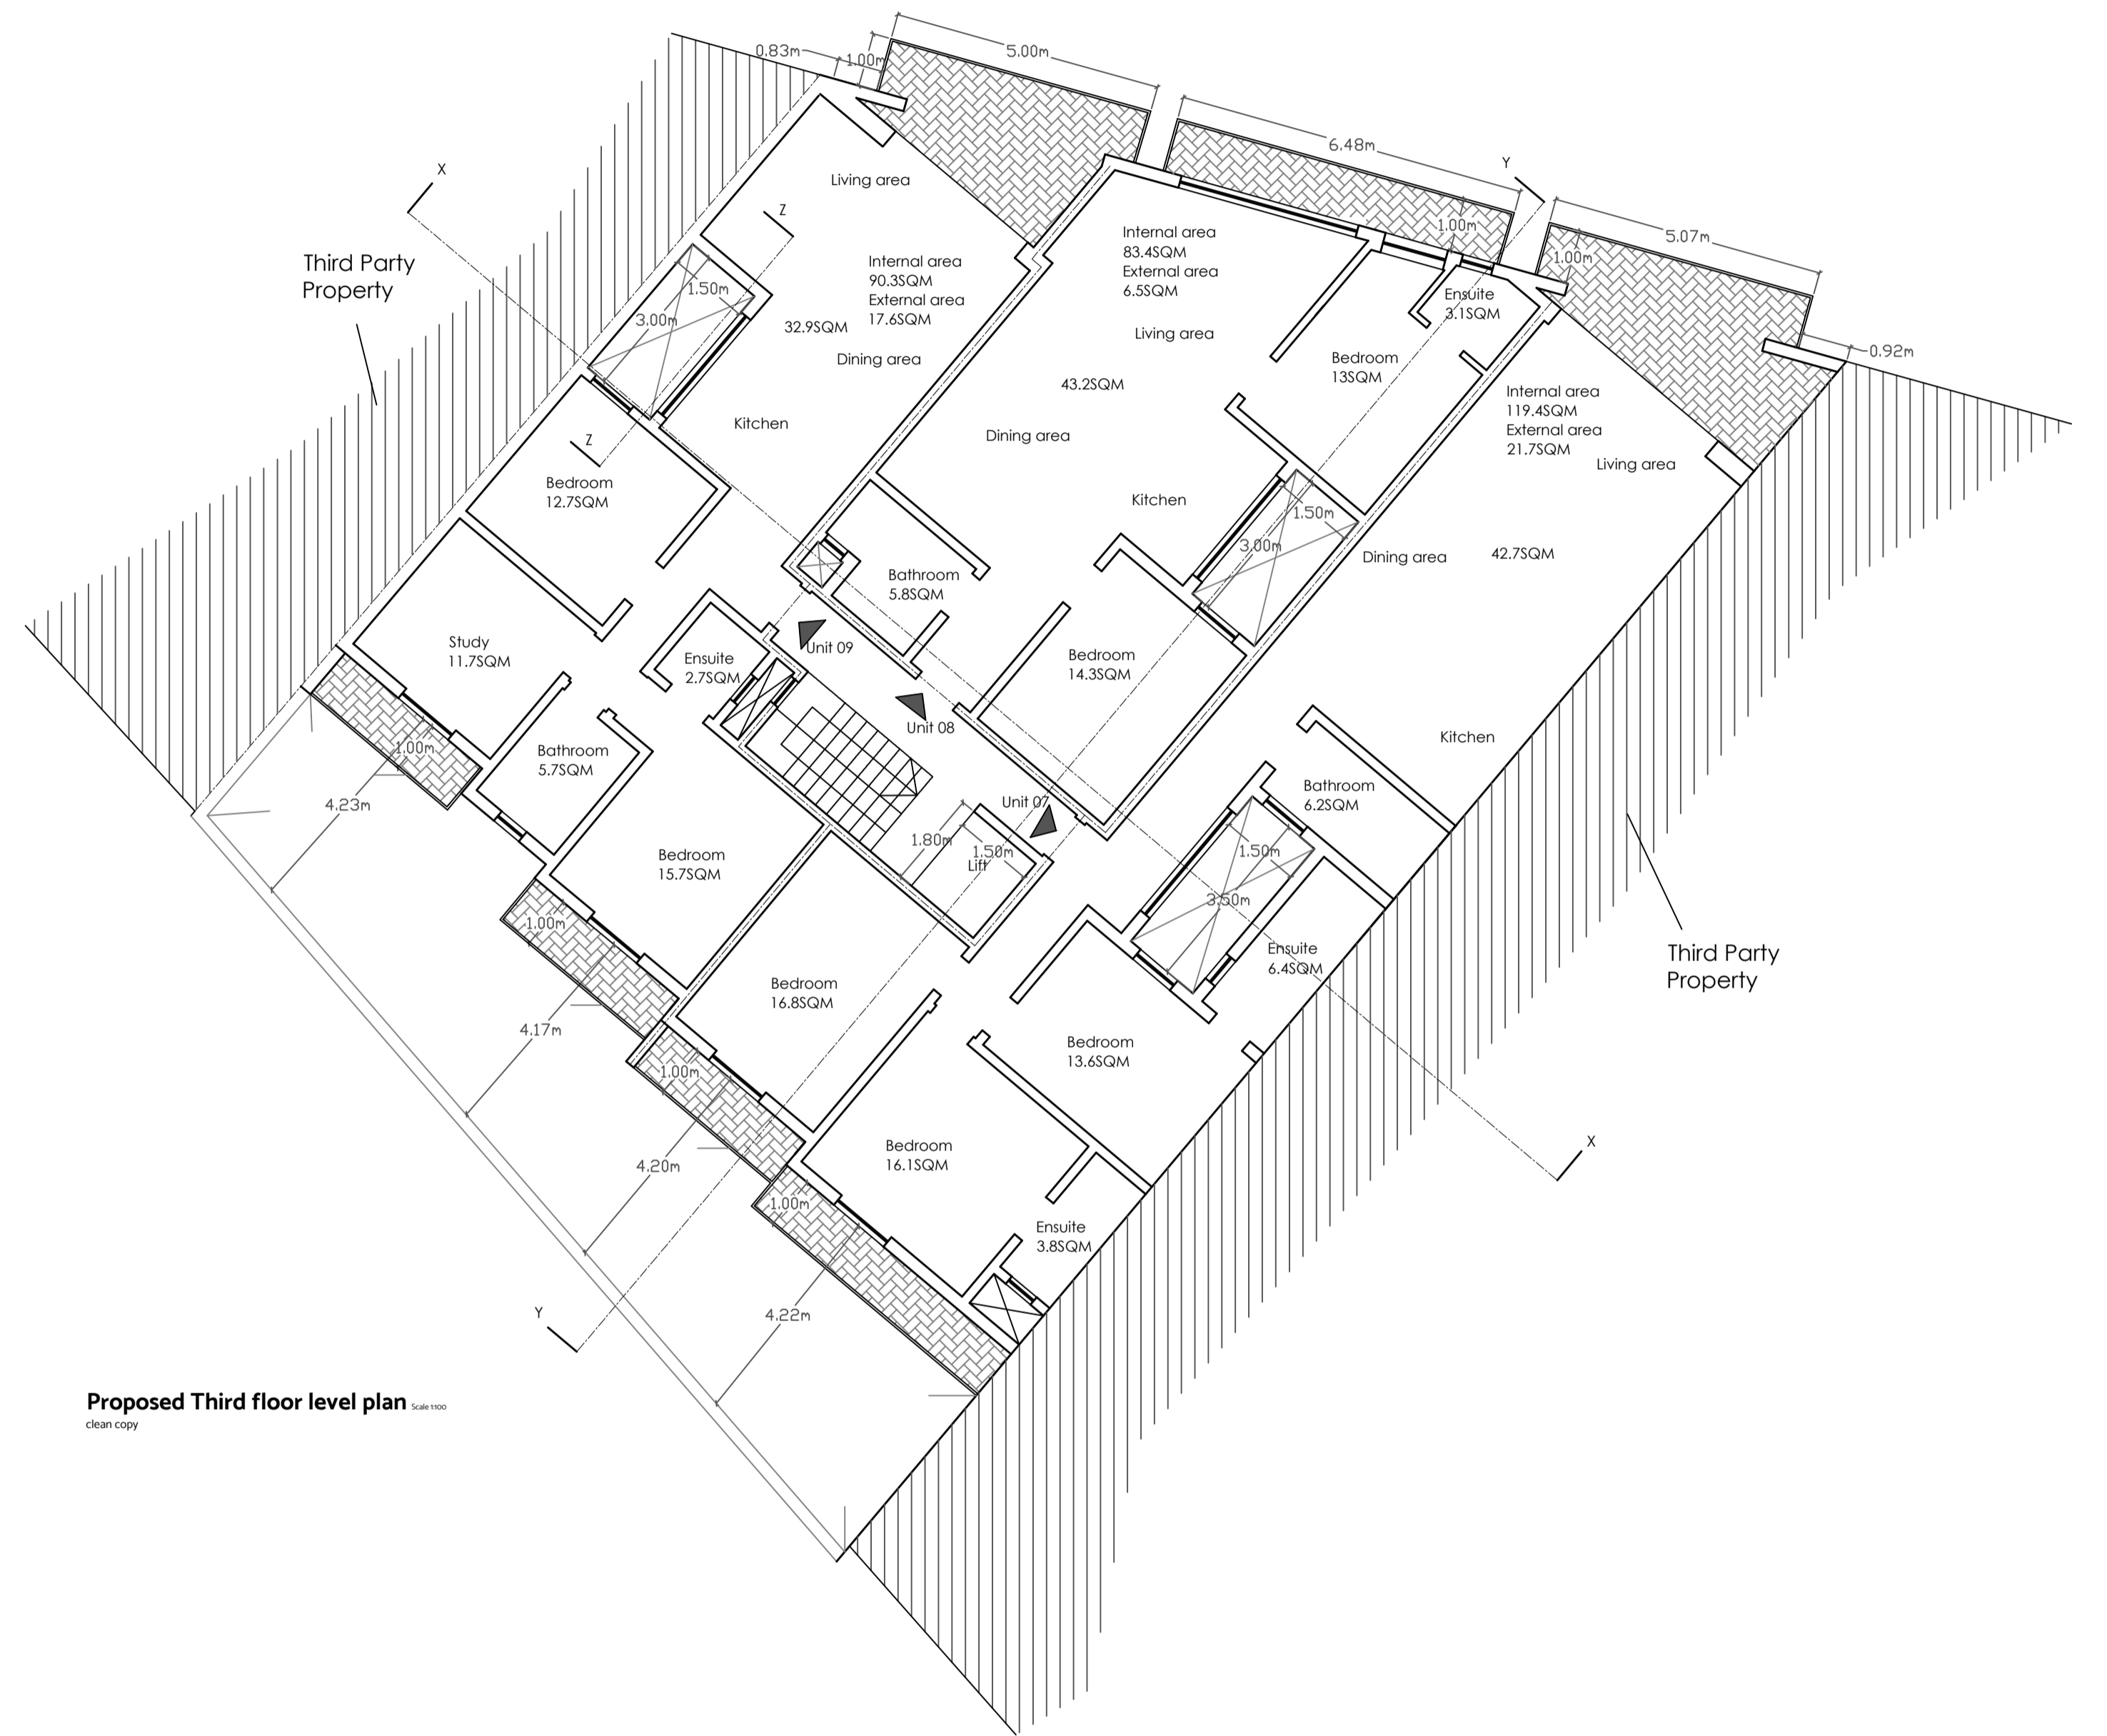

Proposed Third floor level plan Scale 1:100
clean copy



PROJECT
CONSTRUCTION OF APARTMENTS
LOCATION
SANNAT GOZO

DRAWING TITLE
PLANS
FILE
9/6/2021
DRAWING
02
DATE
MAY 2021

