



- Construction proposed
- Demolition proposed

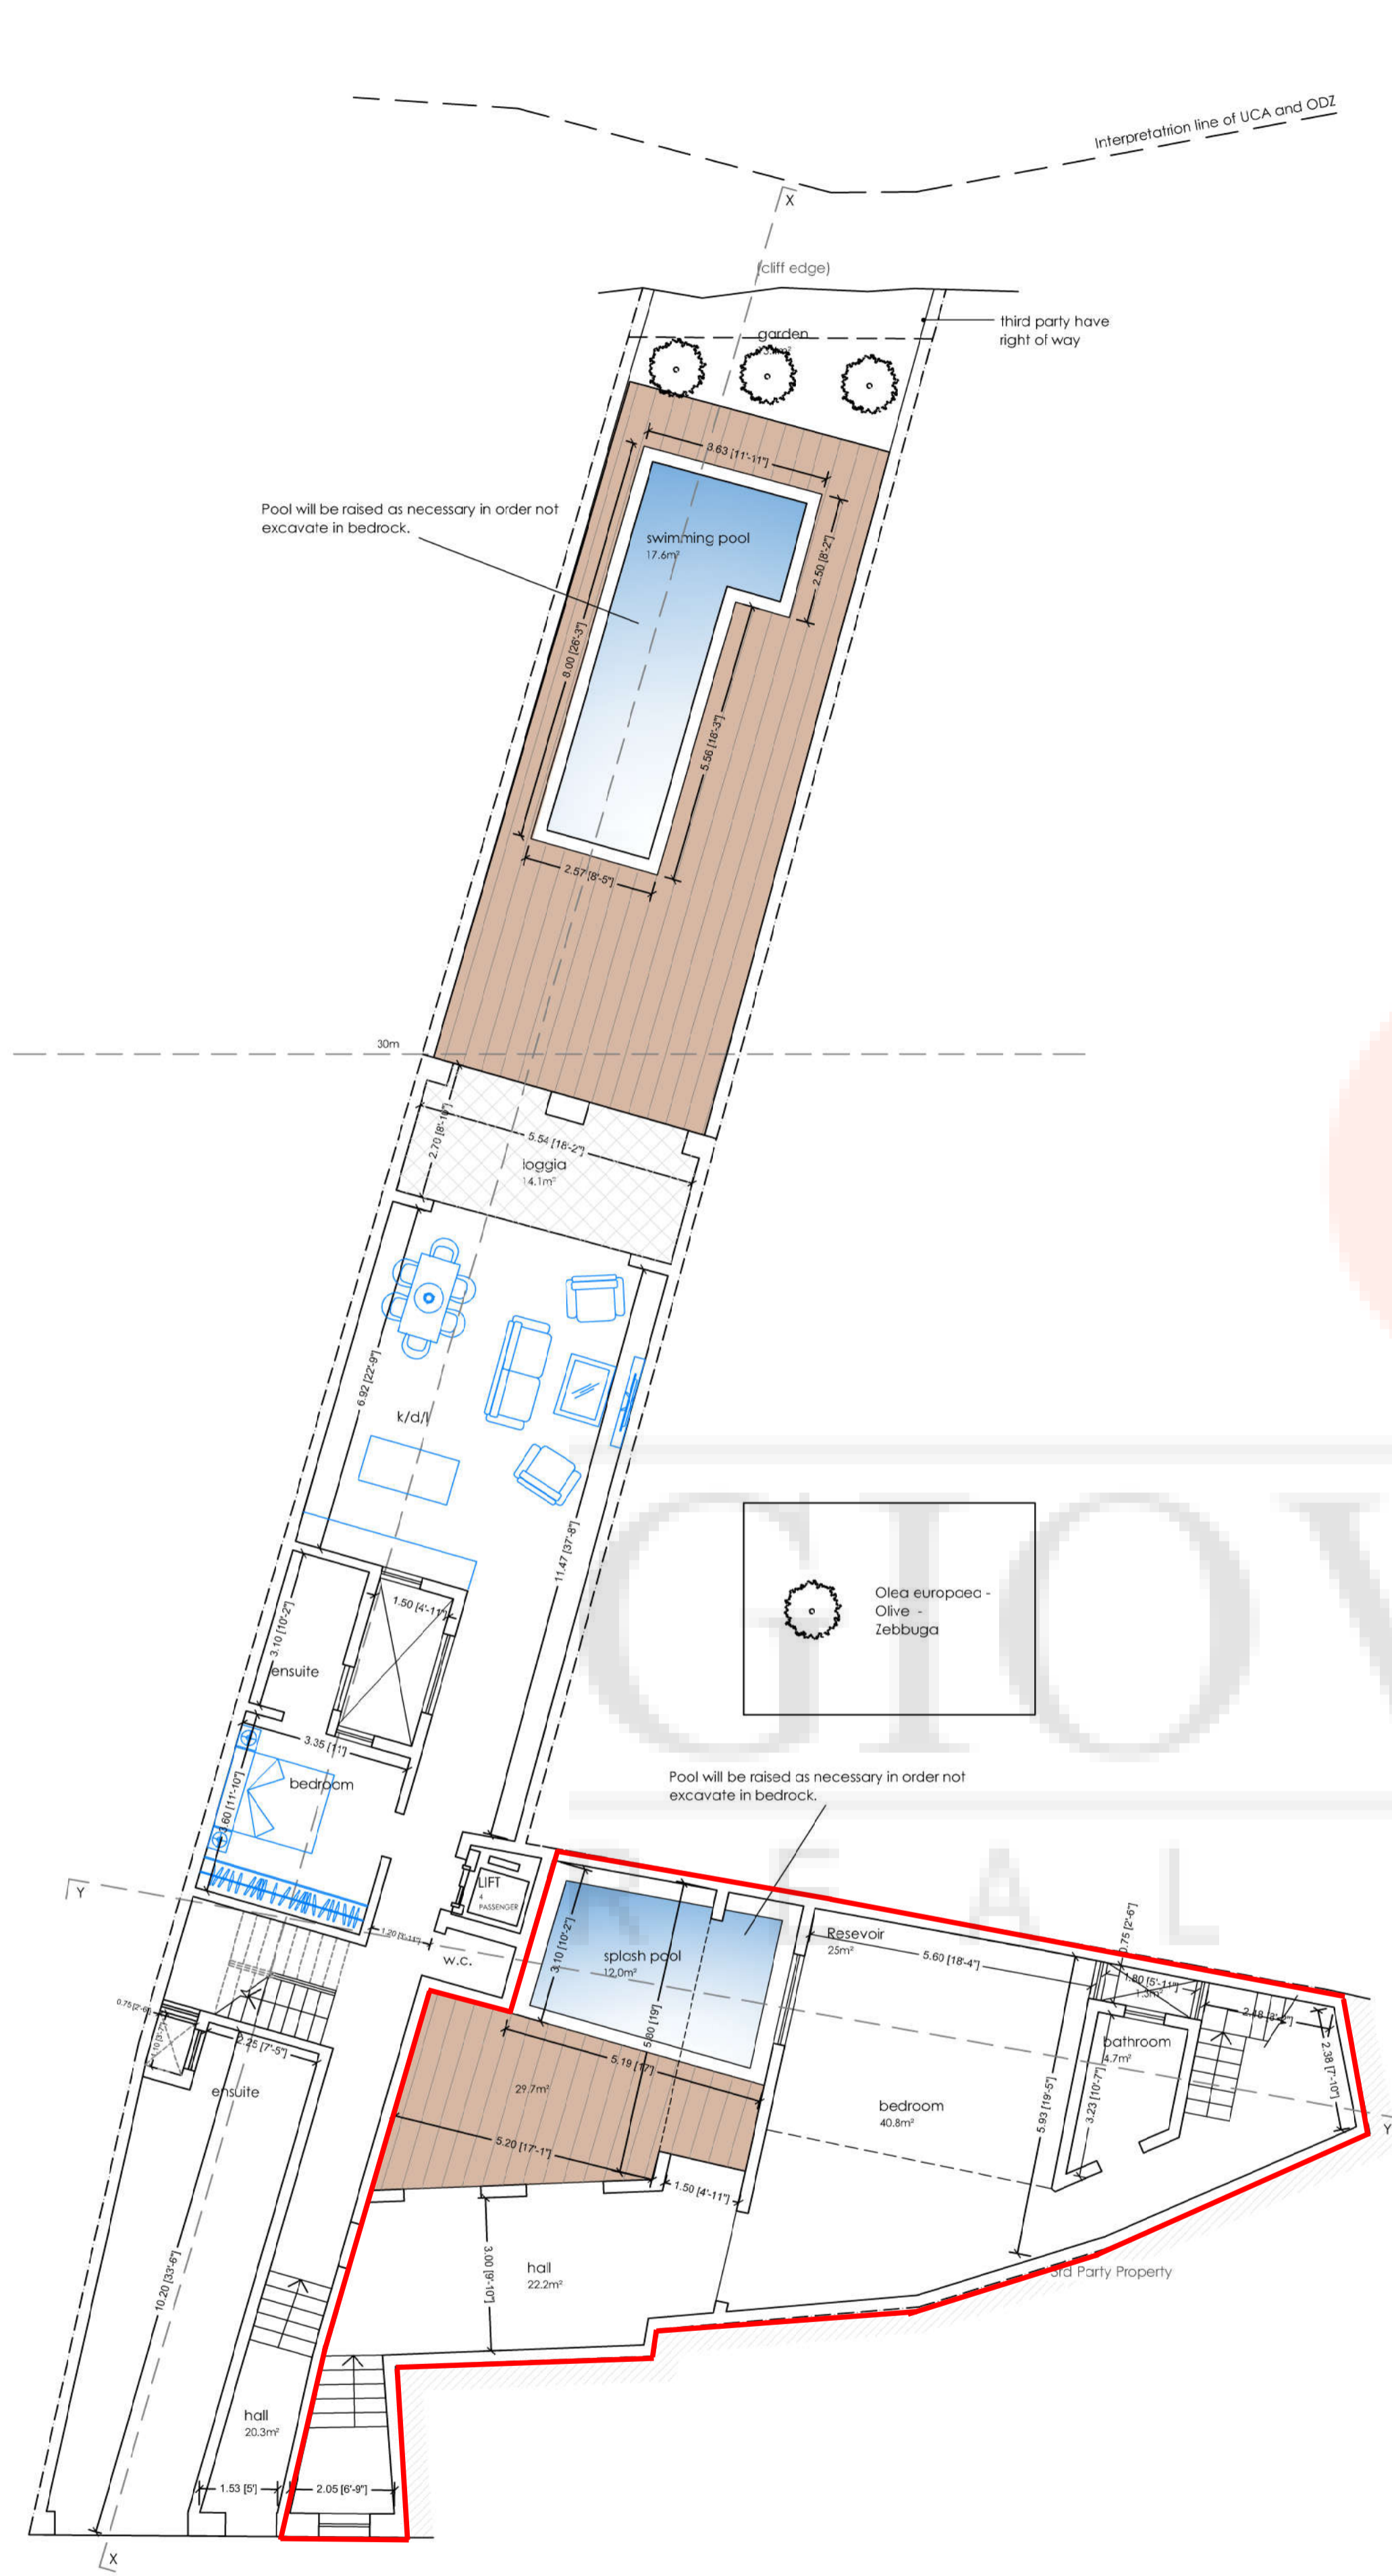

Proposed Ground Floor Level Plan  
Scale 1:100

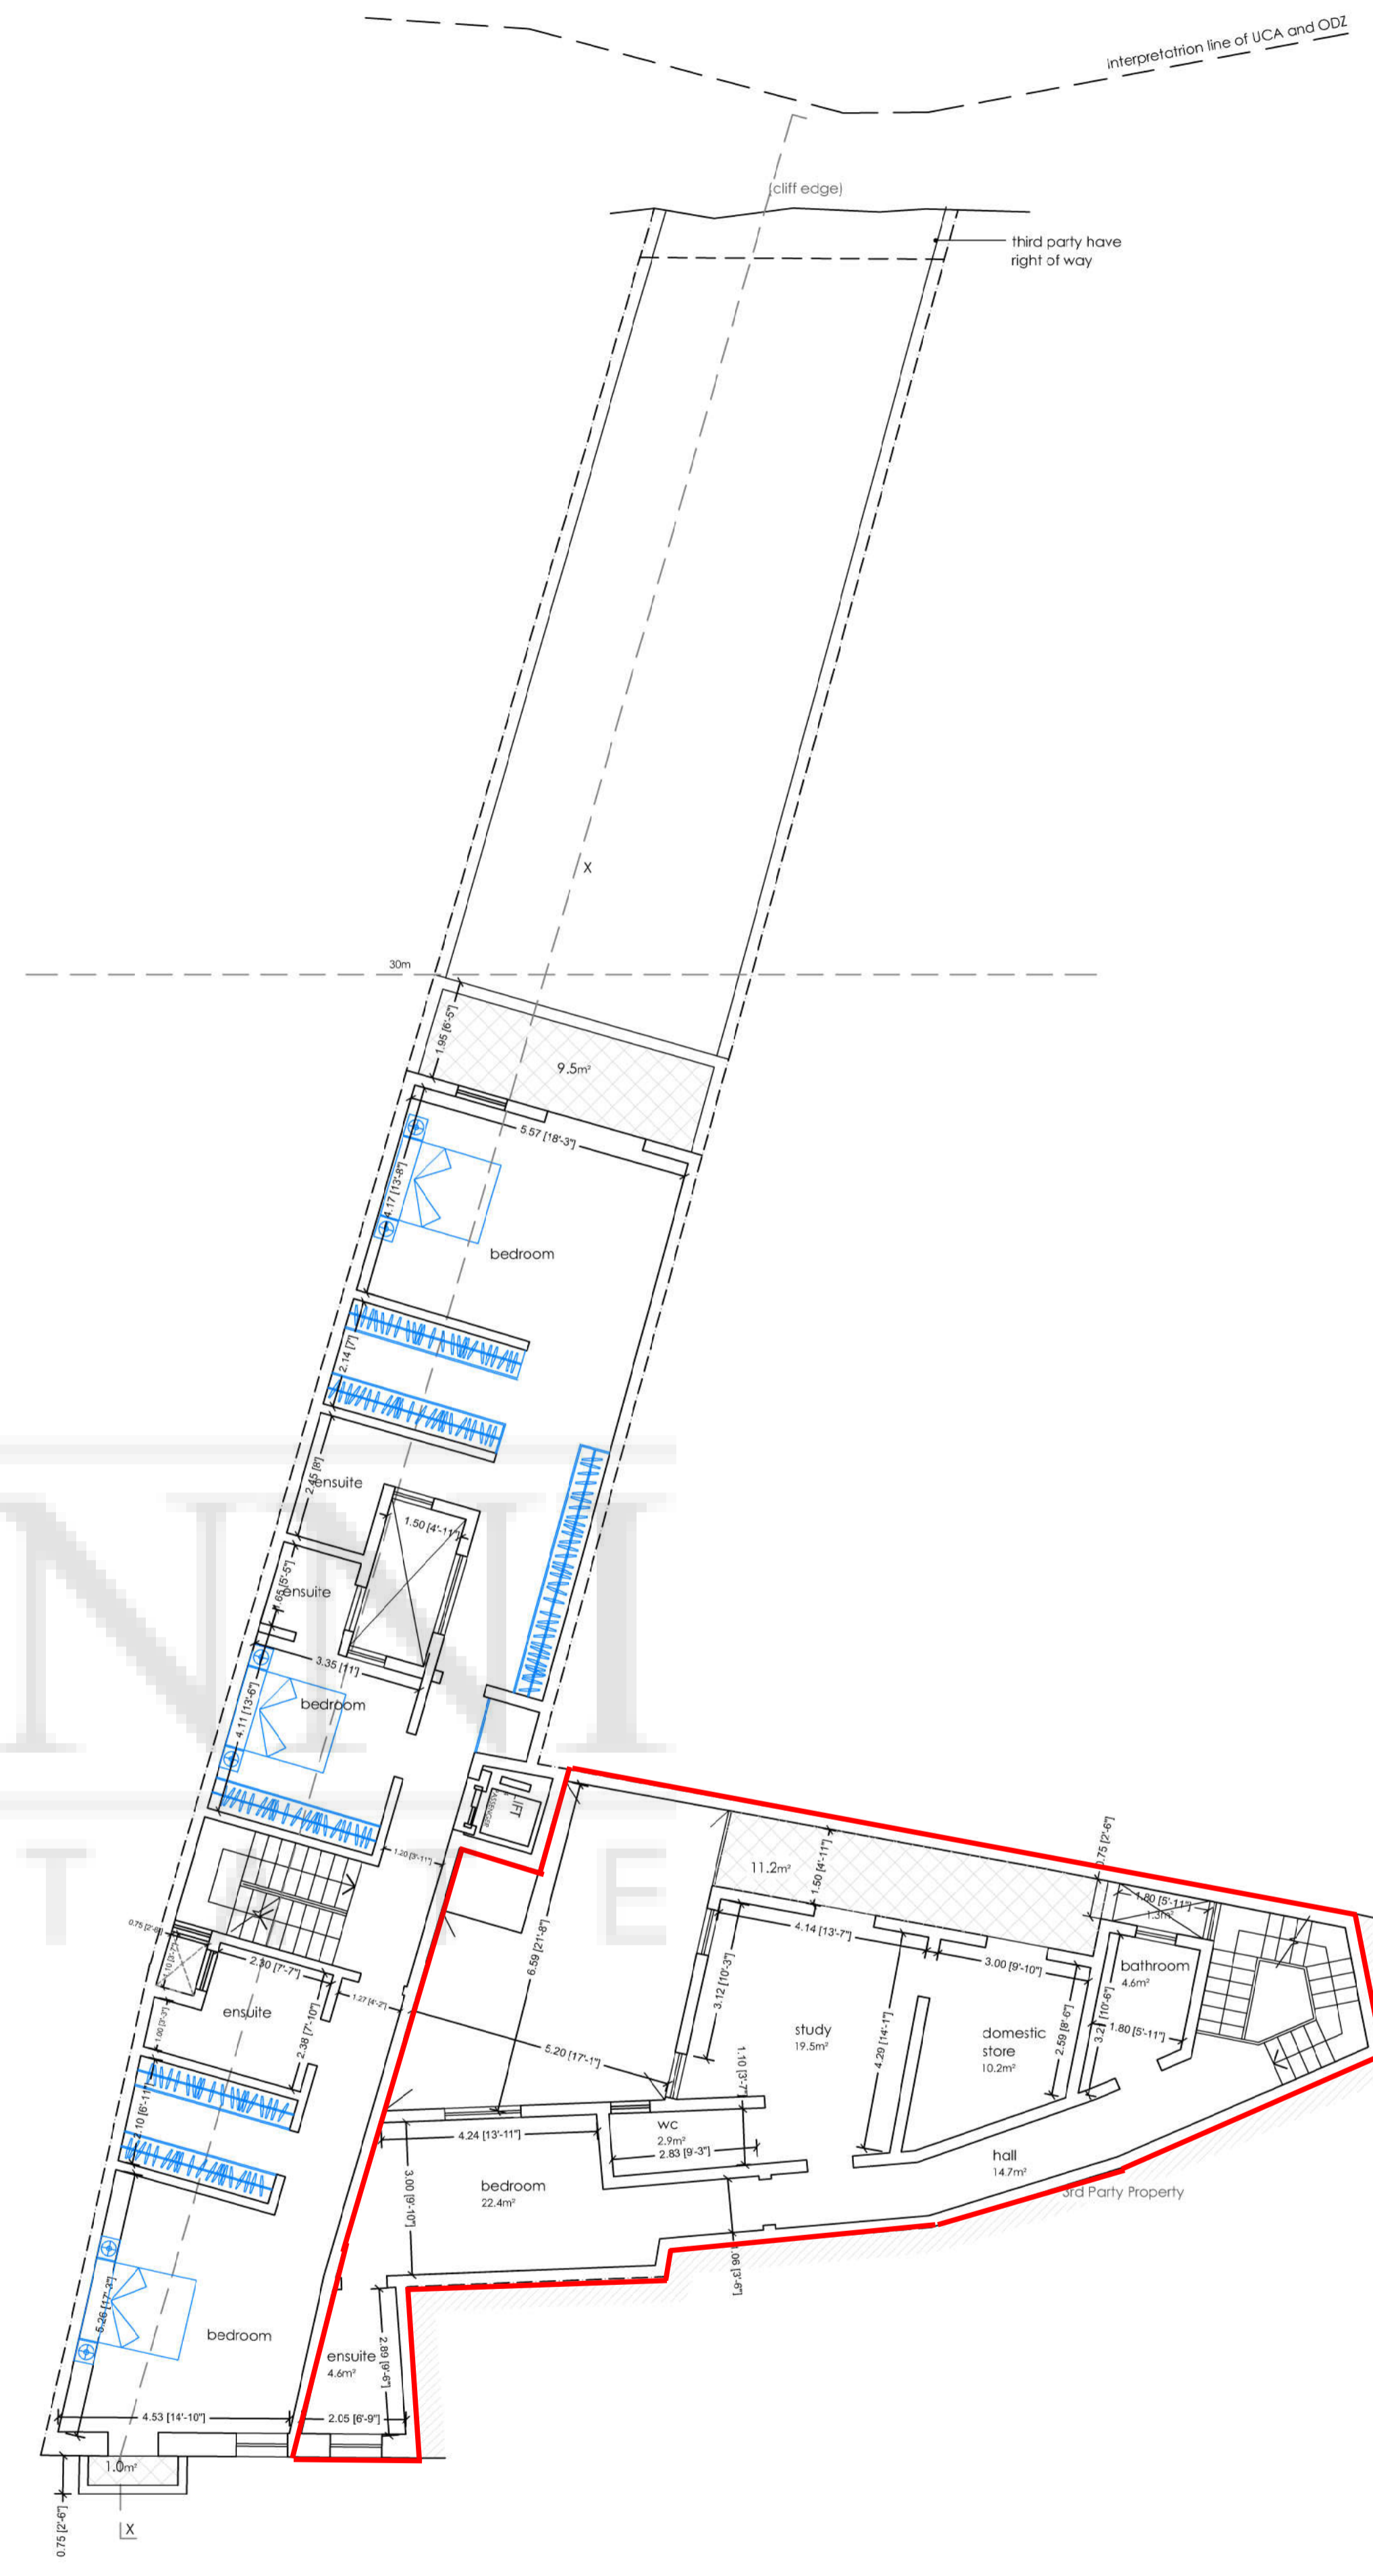

Proposed First Floor Level Plan  
Scale 1:100

