


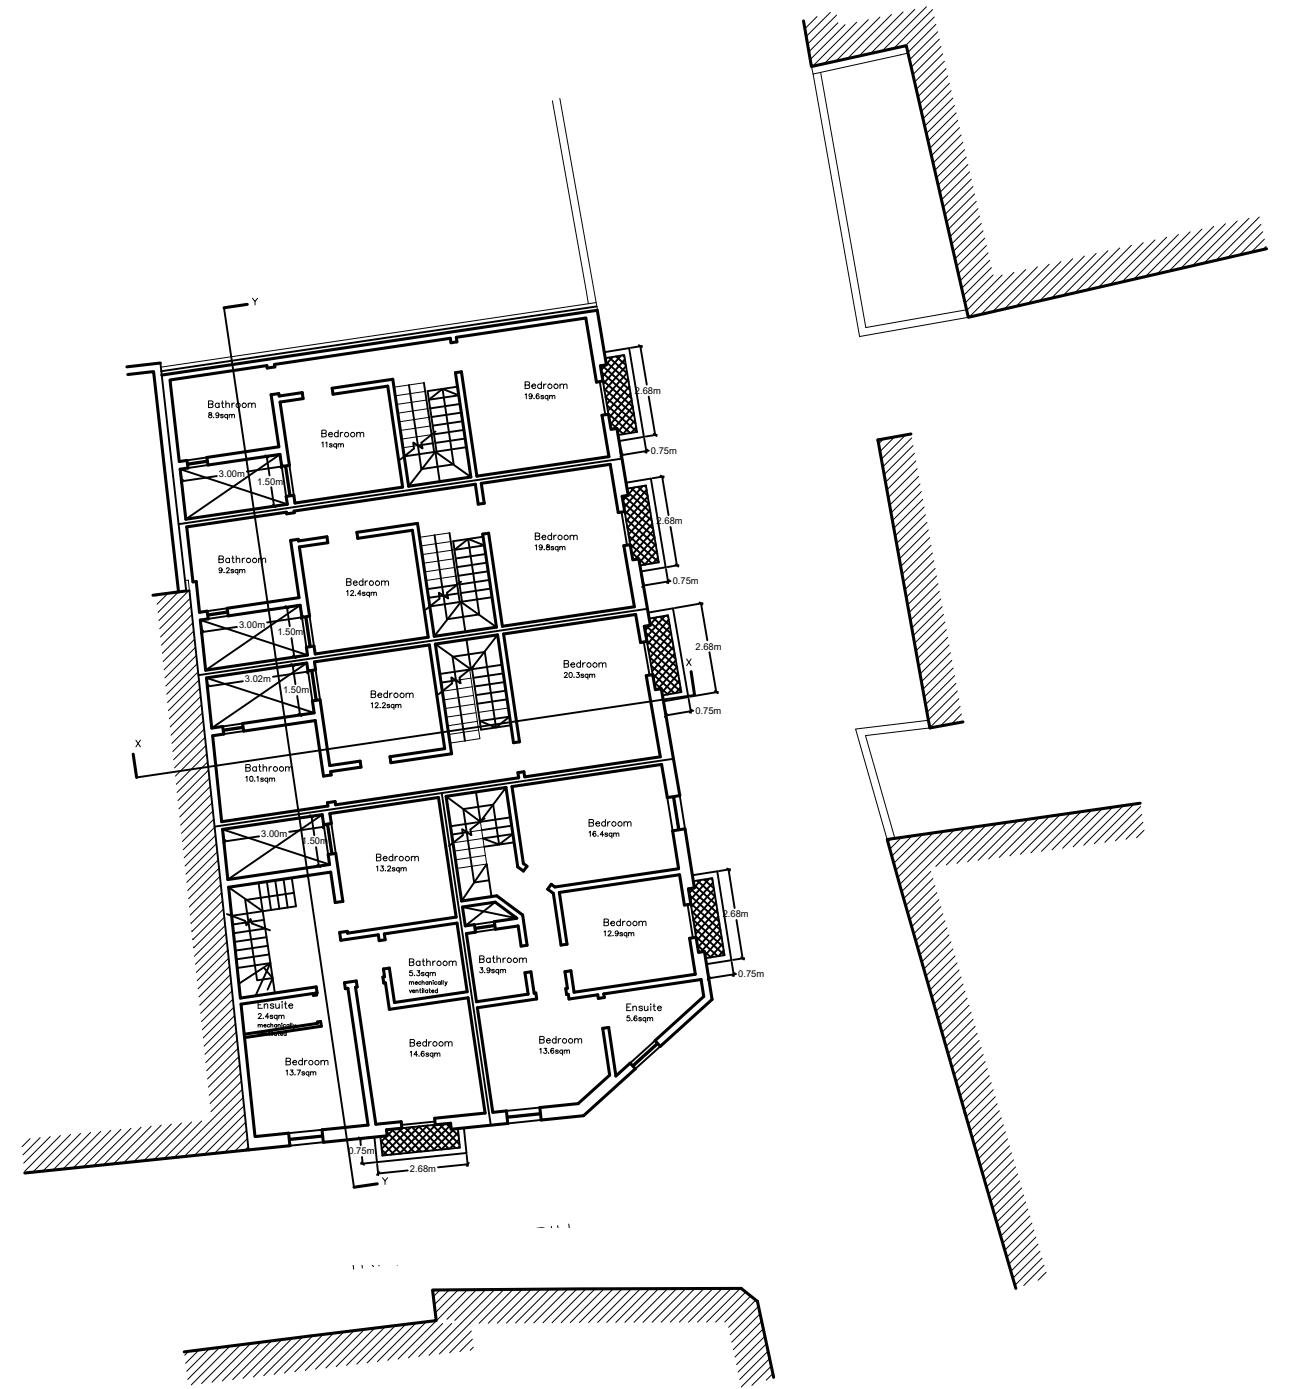


Proposed Ground Floor Level Plan Scale 1:100
clean copy

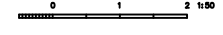


Proposed First Floor Level Plan Scale 1:100
clean copy

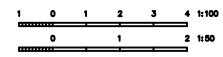


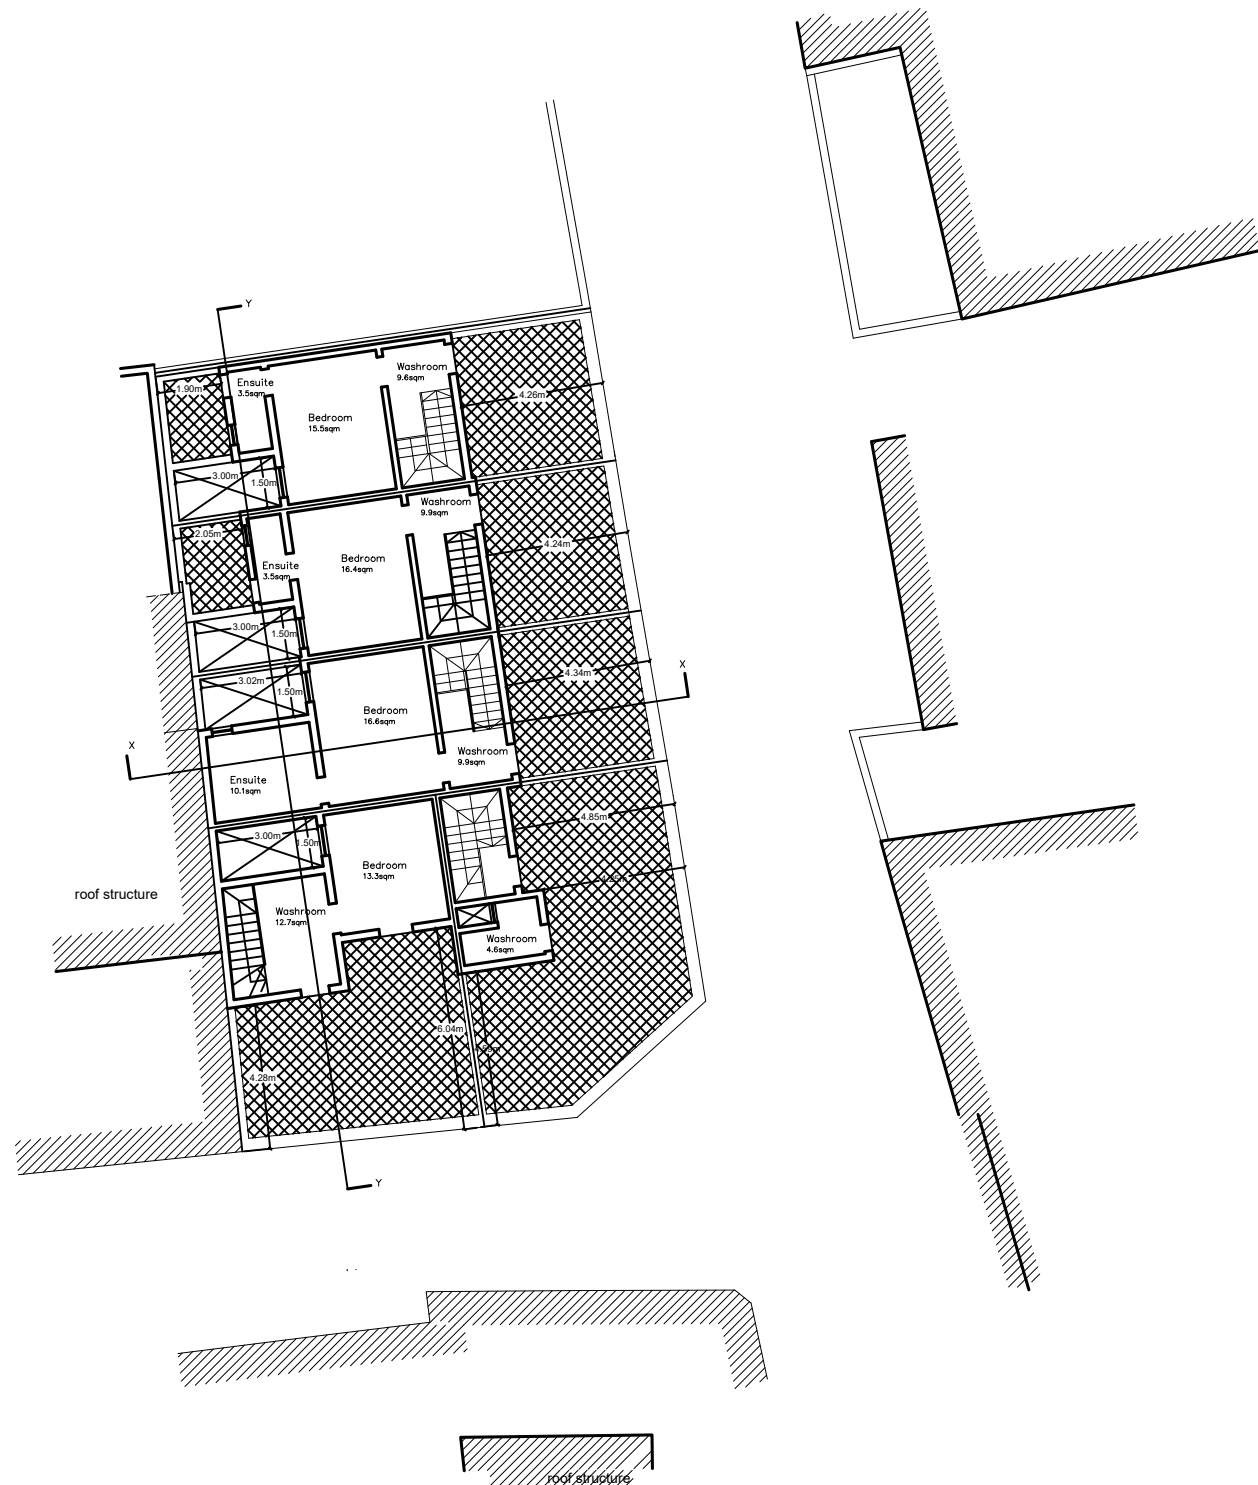


Proposed Roof Plan
clean copy

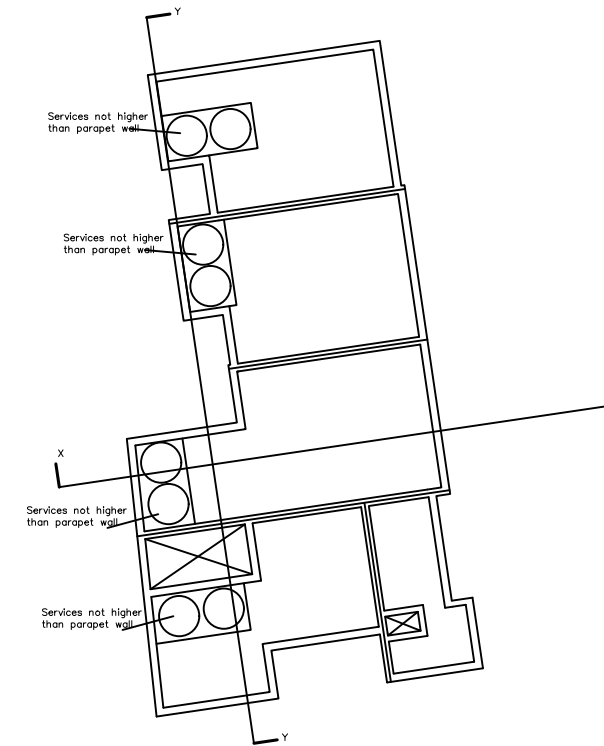


Proposed Upper Roof Plan
clean copy

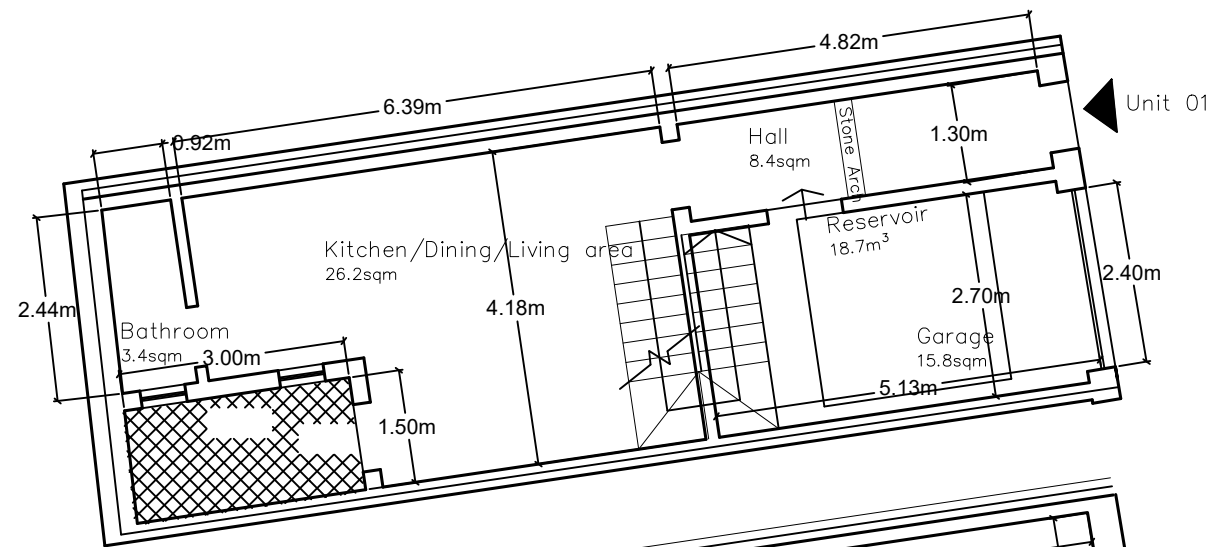


Proposed Ground Floor Level Plan Scale 1:100
clean copy

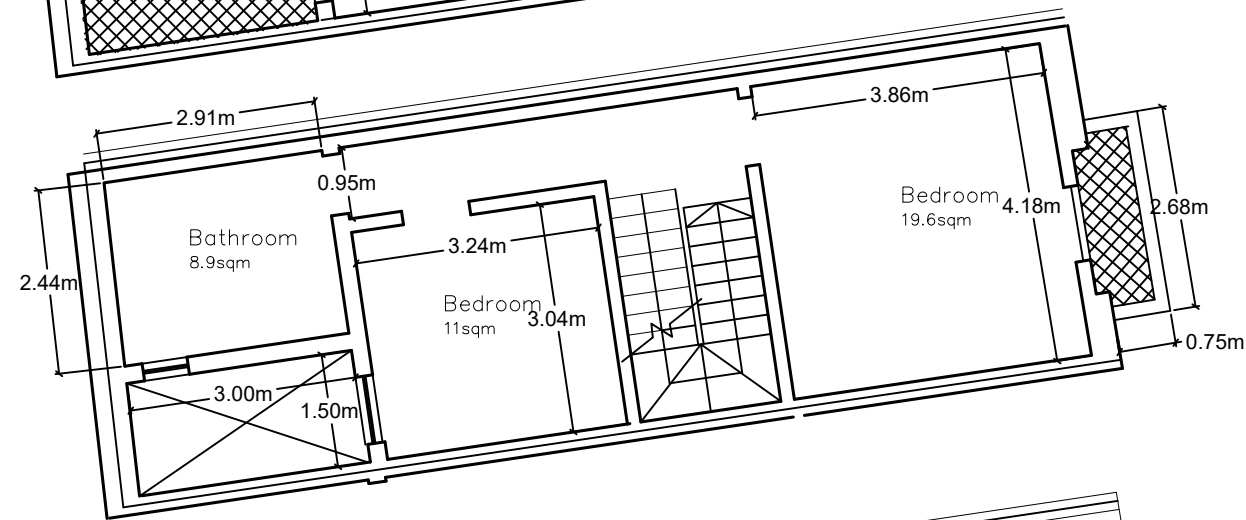


Proposed First Floor Level Plan Scale 1:100
clean copy

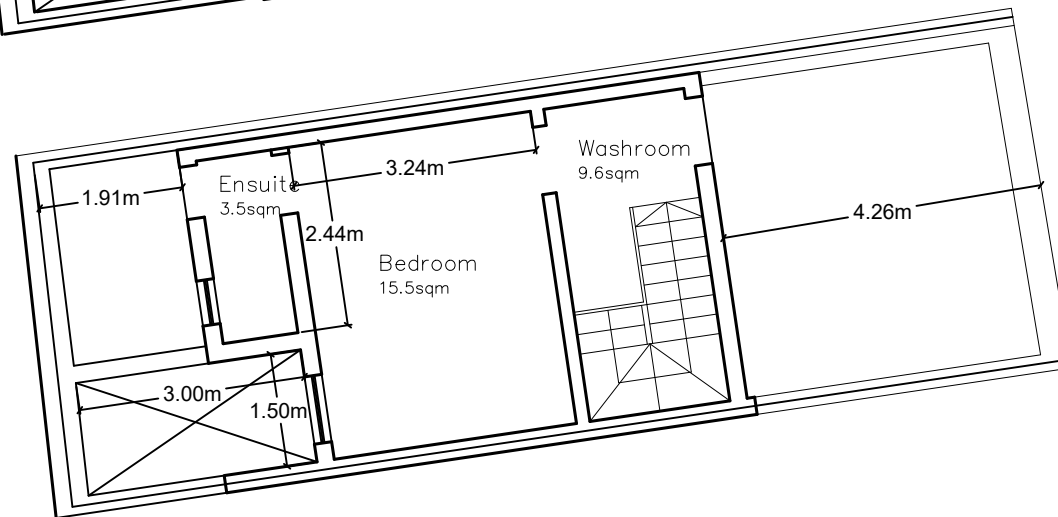

Proposed Roof Plan Scale 1:100
clean copy

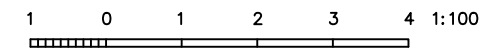


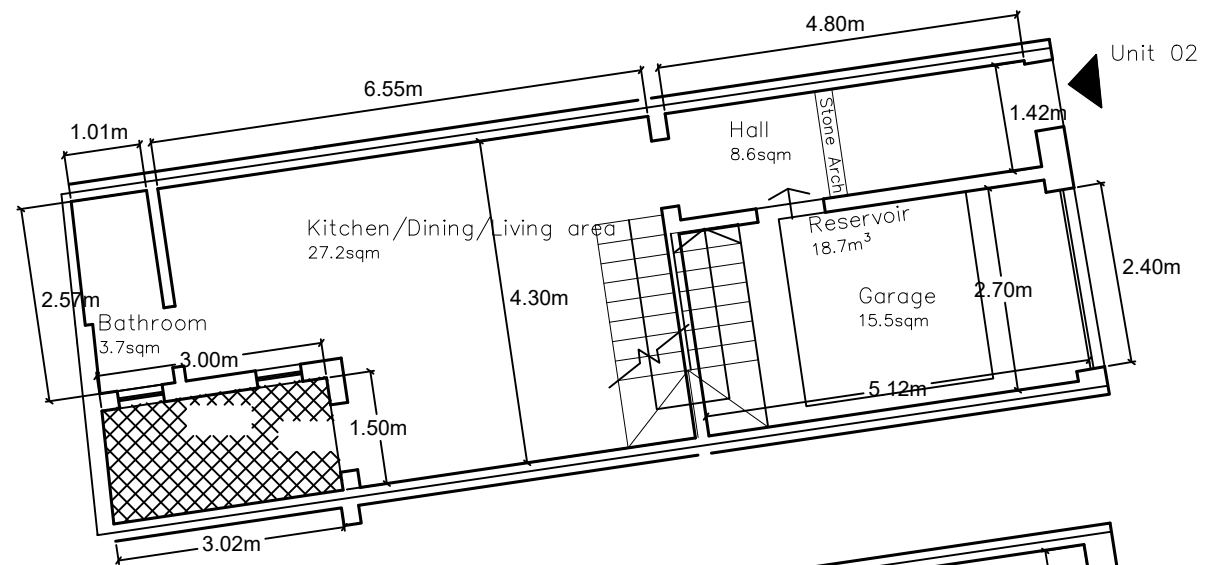

Proposed Ground Floor Level Plan

clean copy


Scale 1:100

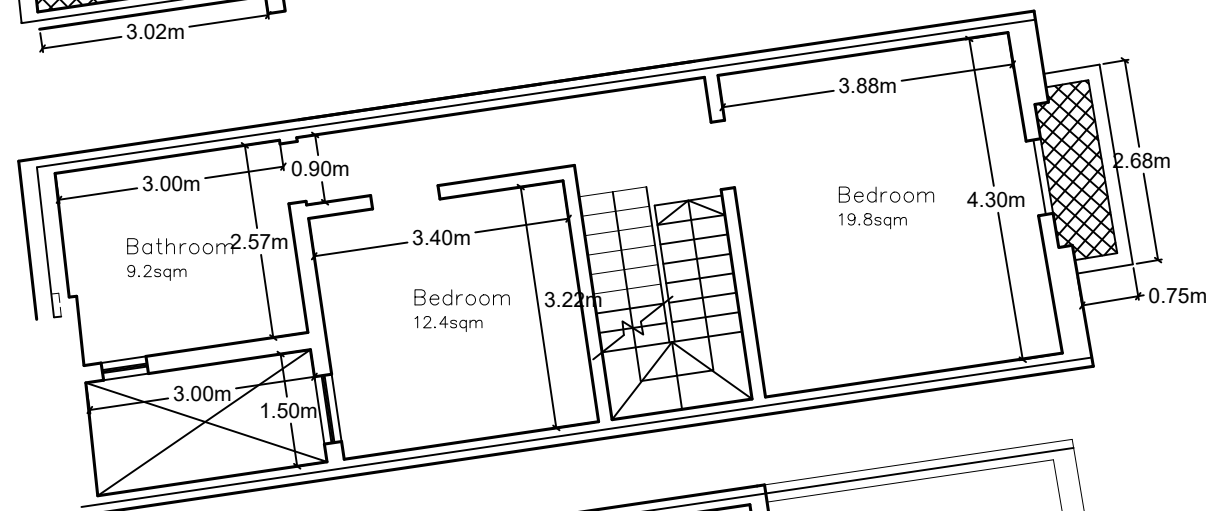

Proposed First Floor Level Plan

clean copy


Scale 1:100

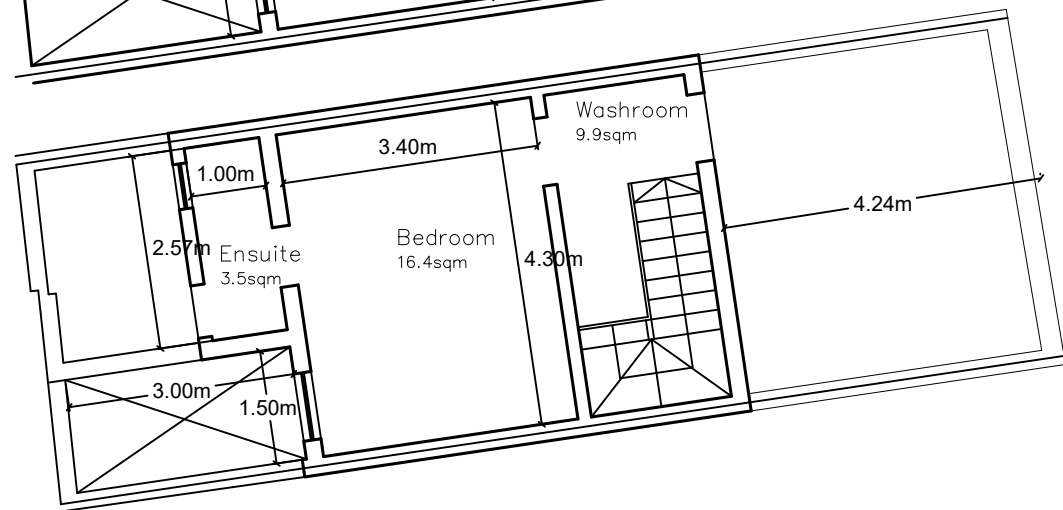


Proposed Roof Plan


clean copy

Scale 1:100

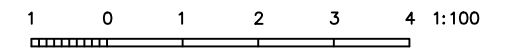


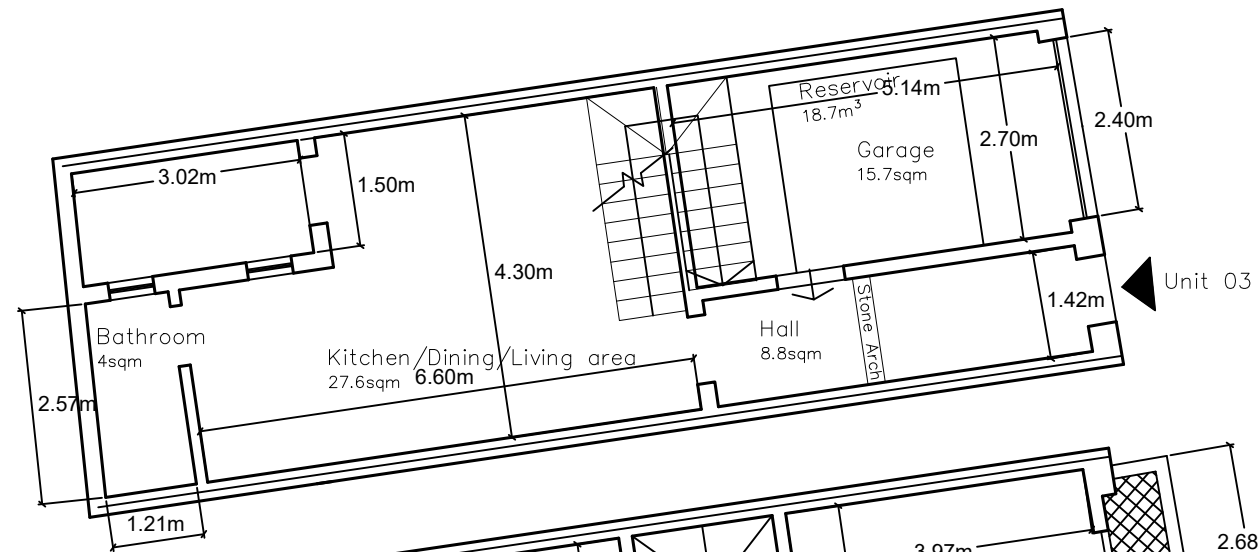


Proposed Ground Floor Level Plan Scale 1:100
clean copy

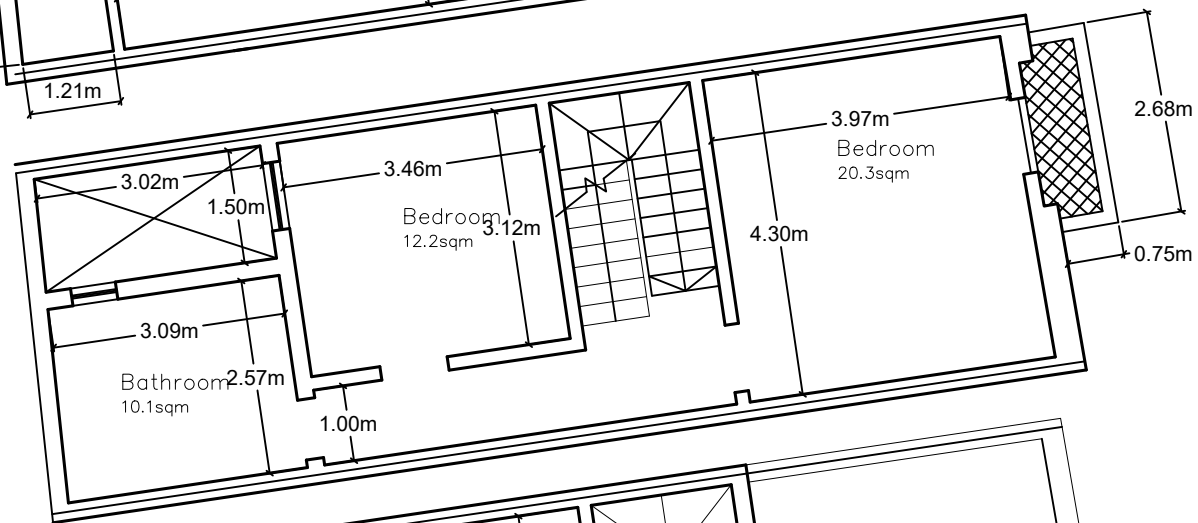


Proposed First Floor Level Plan Scale 1:100
clean copy

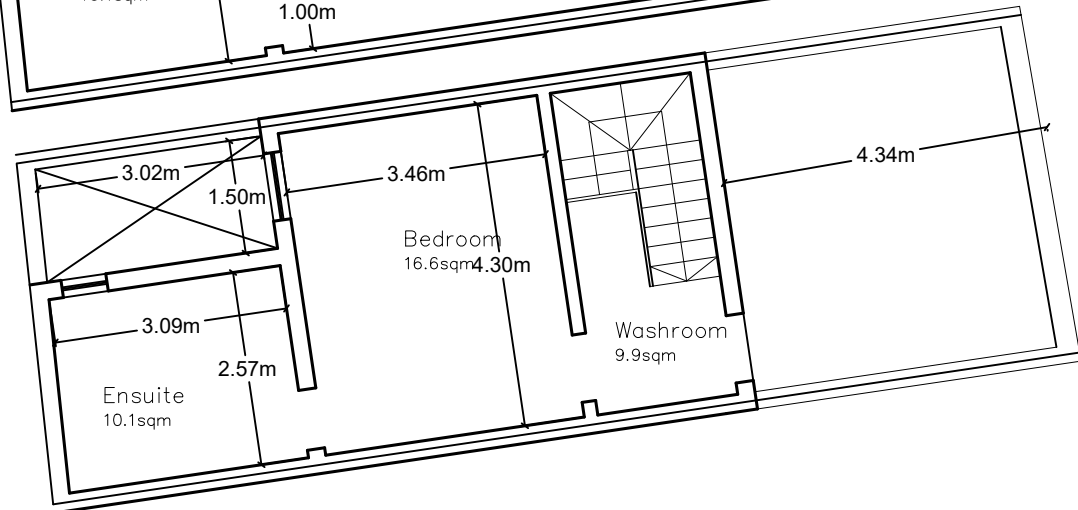


Proposed Roof Plan Scale 1:100
clean copy

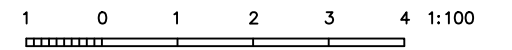


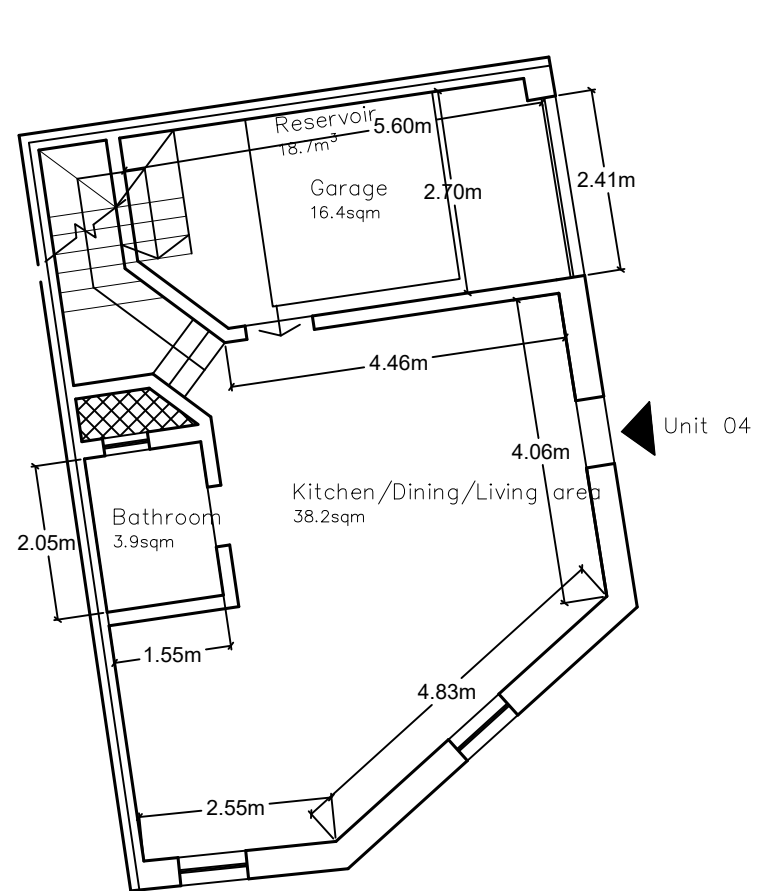


Proposed Ground Floor Level Plan Scale 1:100
clean copy

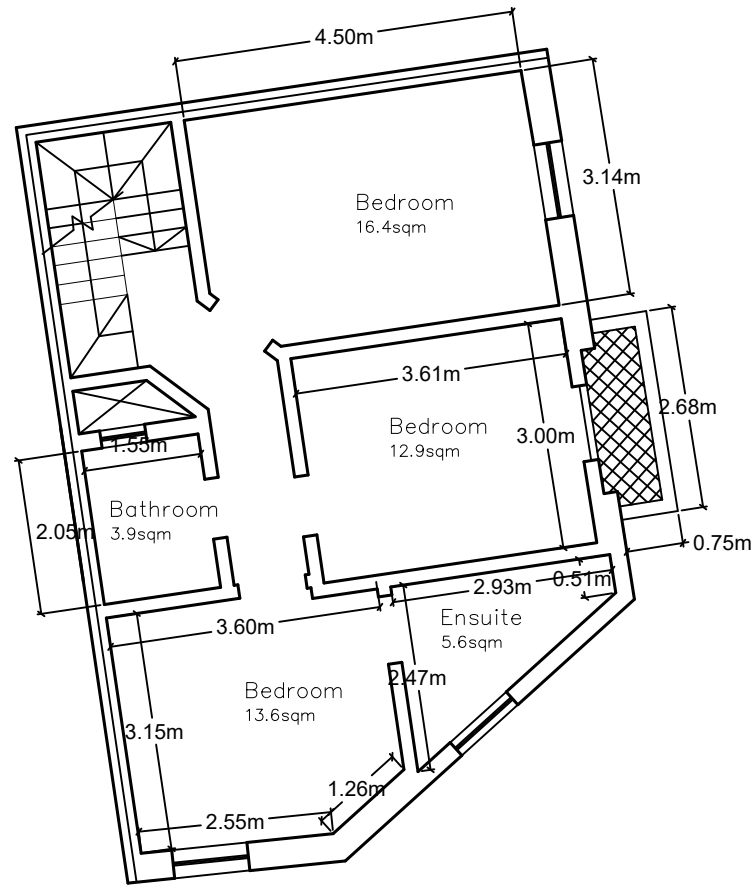


Proposed First Floor Level Plan Scale 1:100
clean copy

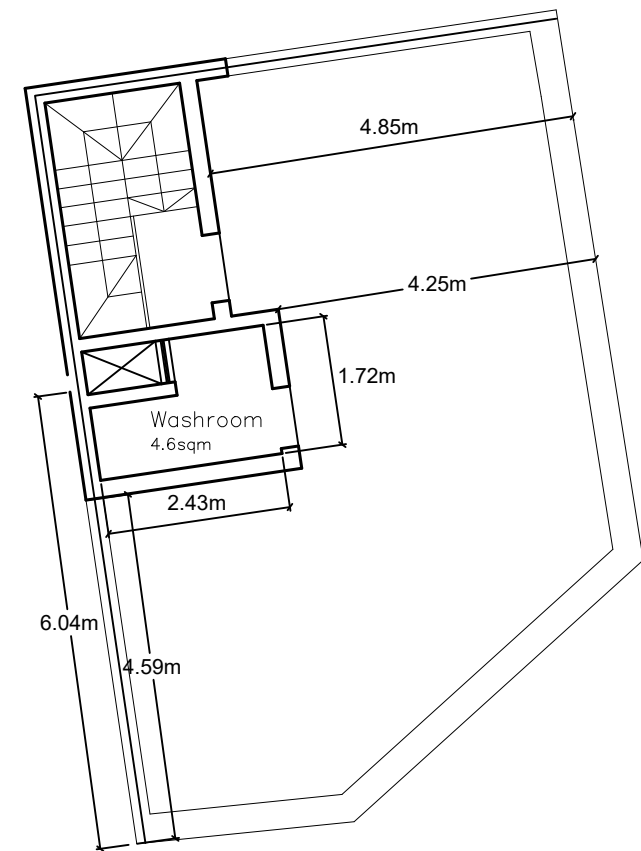


Proposed Roof Plan Scale 1:100
clean copy

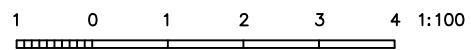


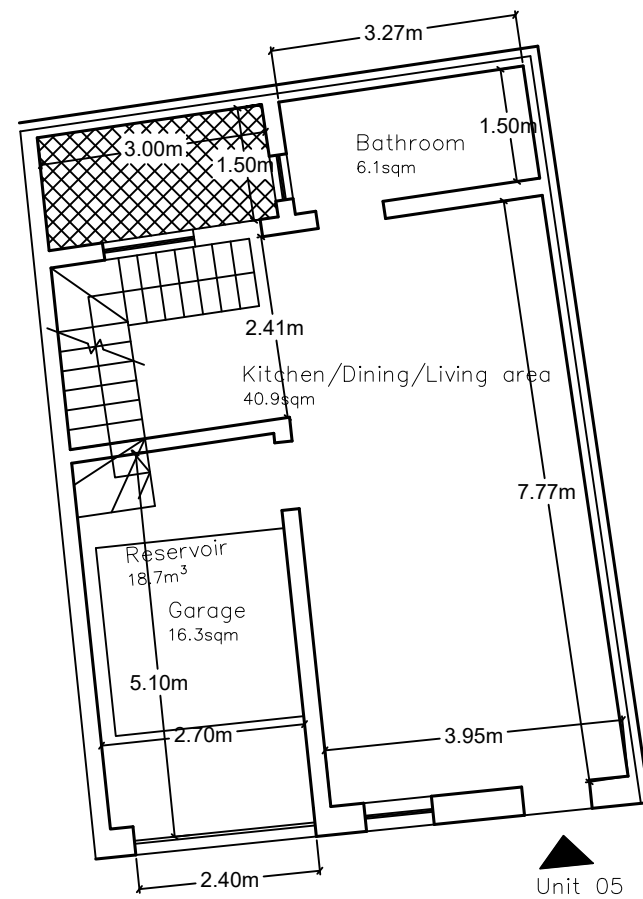

Proposed Ground Floor Level Plan Scale 1:100
clean copy

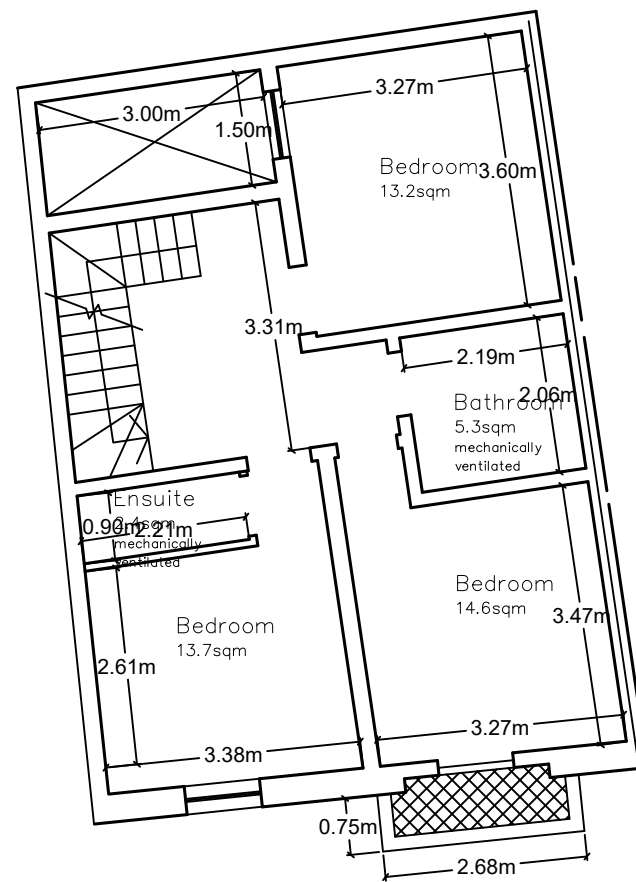

Proposed First Floor Level Plan Scale 1:100
clean copy

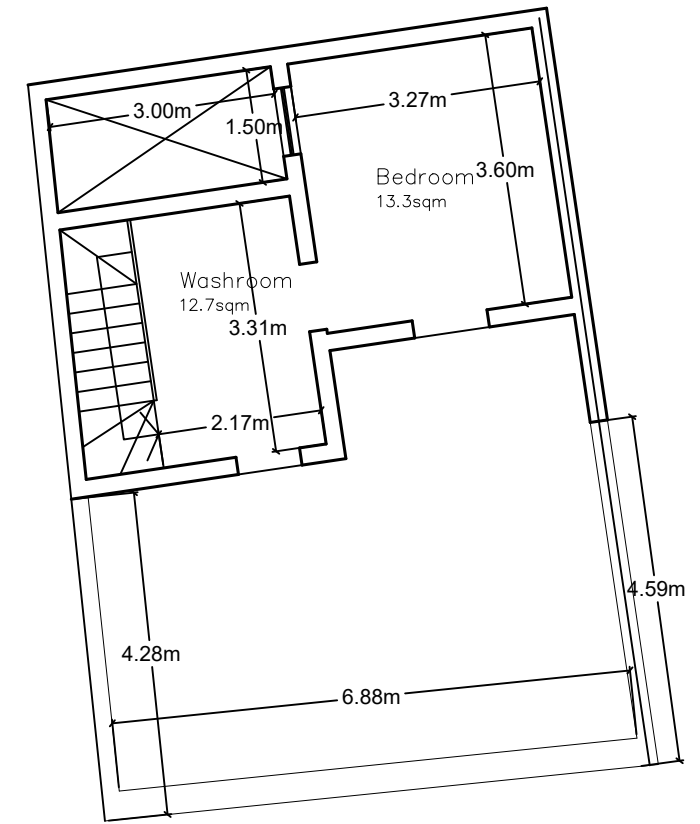

Proposed Roof Plan Scale 1:100
clean copy

