


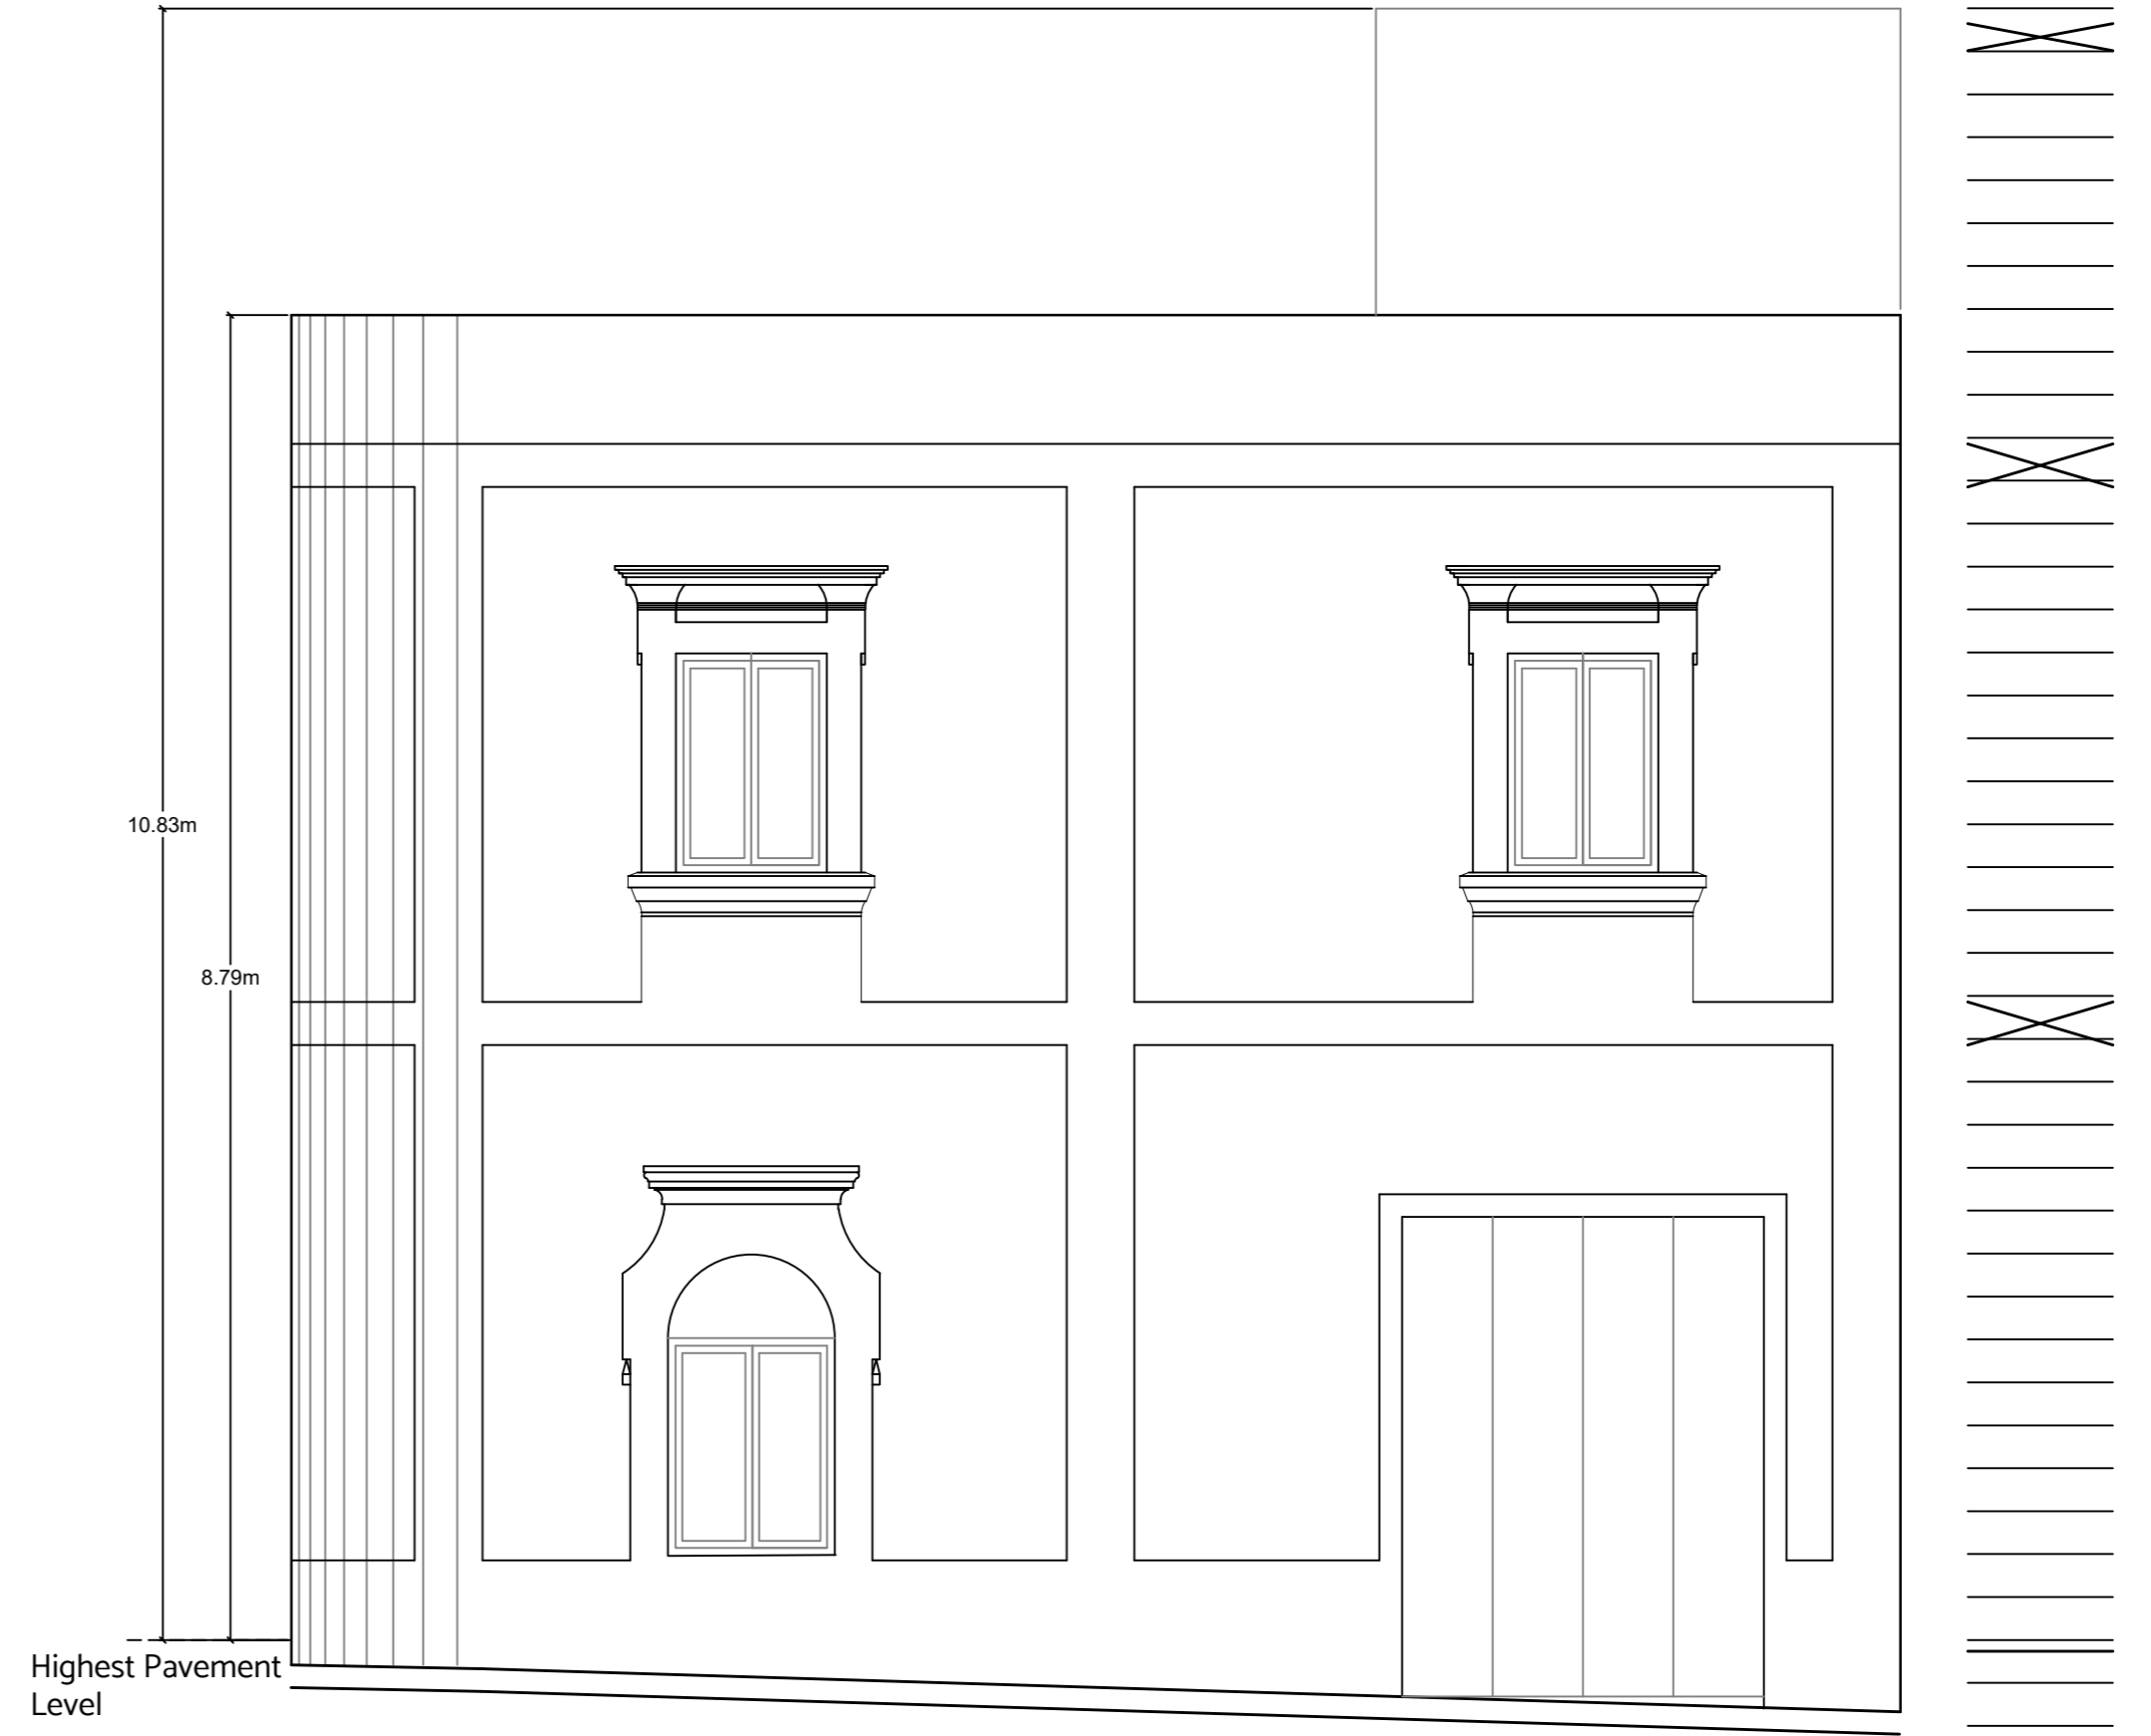

Proposed Elevation
clean copy


e 1:50




Proposed Elevation
clean copy

Scale 1:50




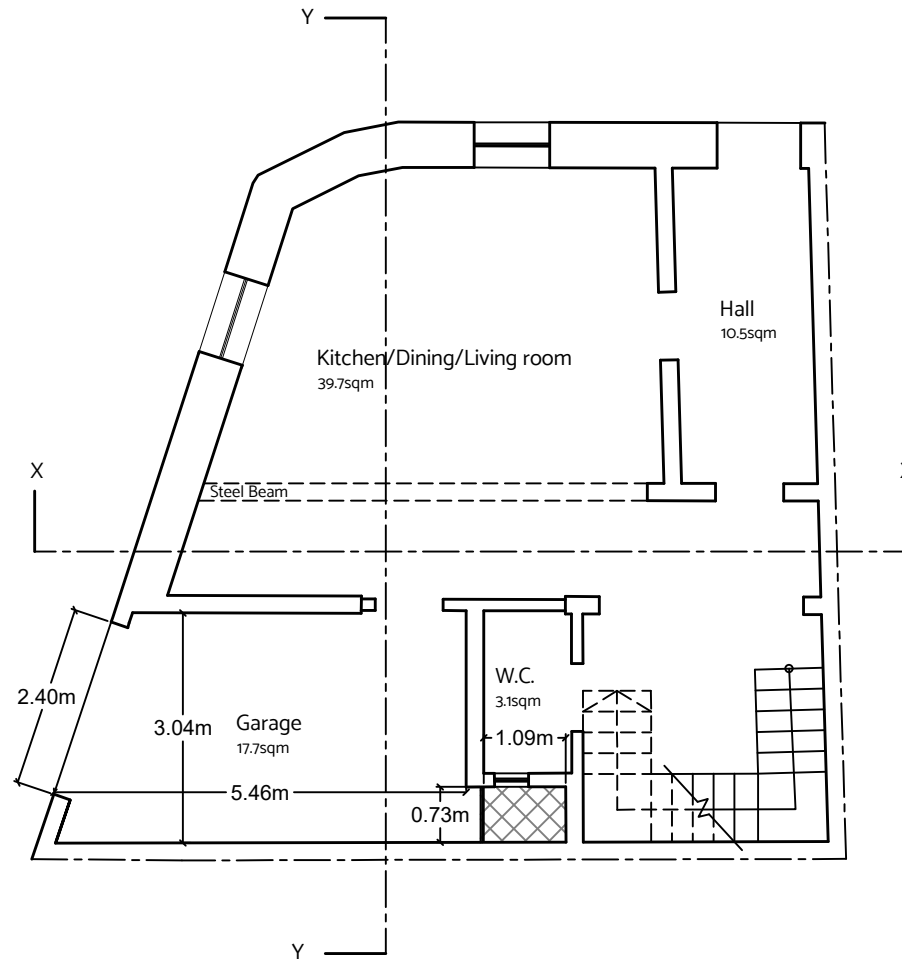

Proposed Ground Floor Level Plan Scale 1:100
 clean copy

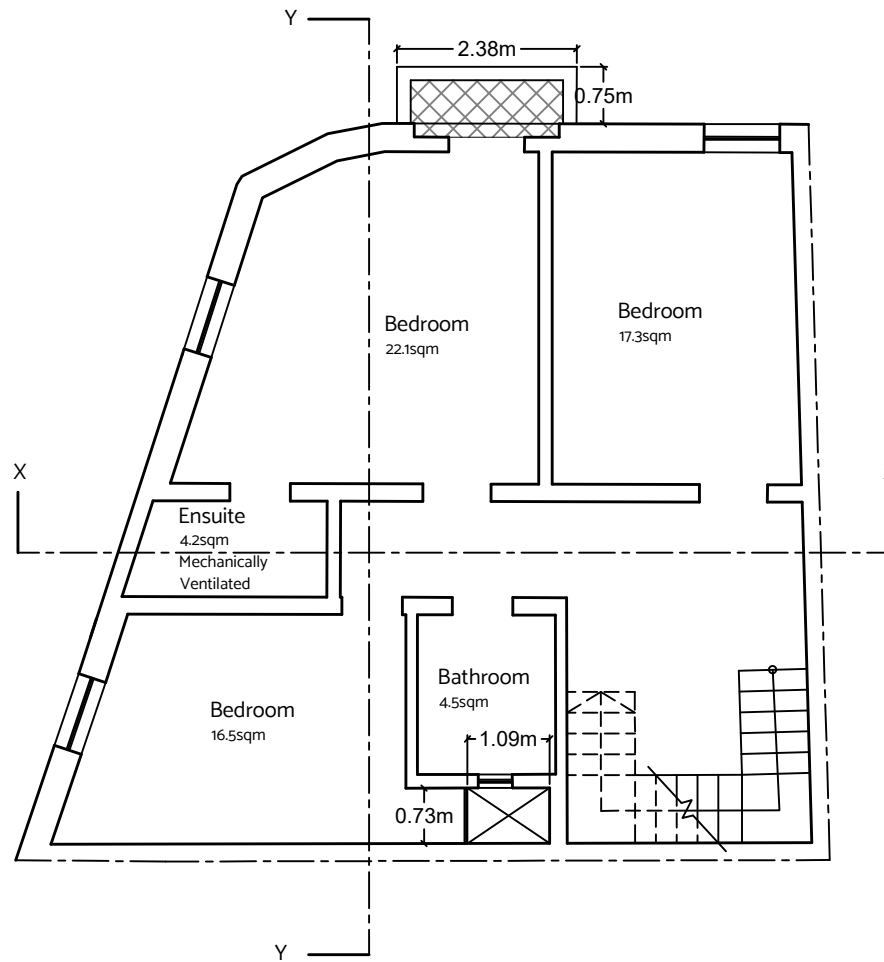

Proposed First Floor Level Plan Scale 1:100
 clean copy

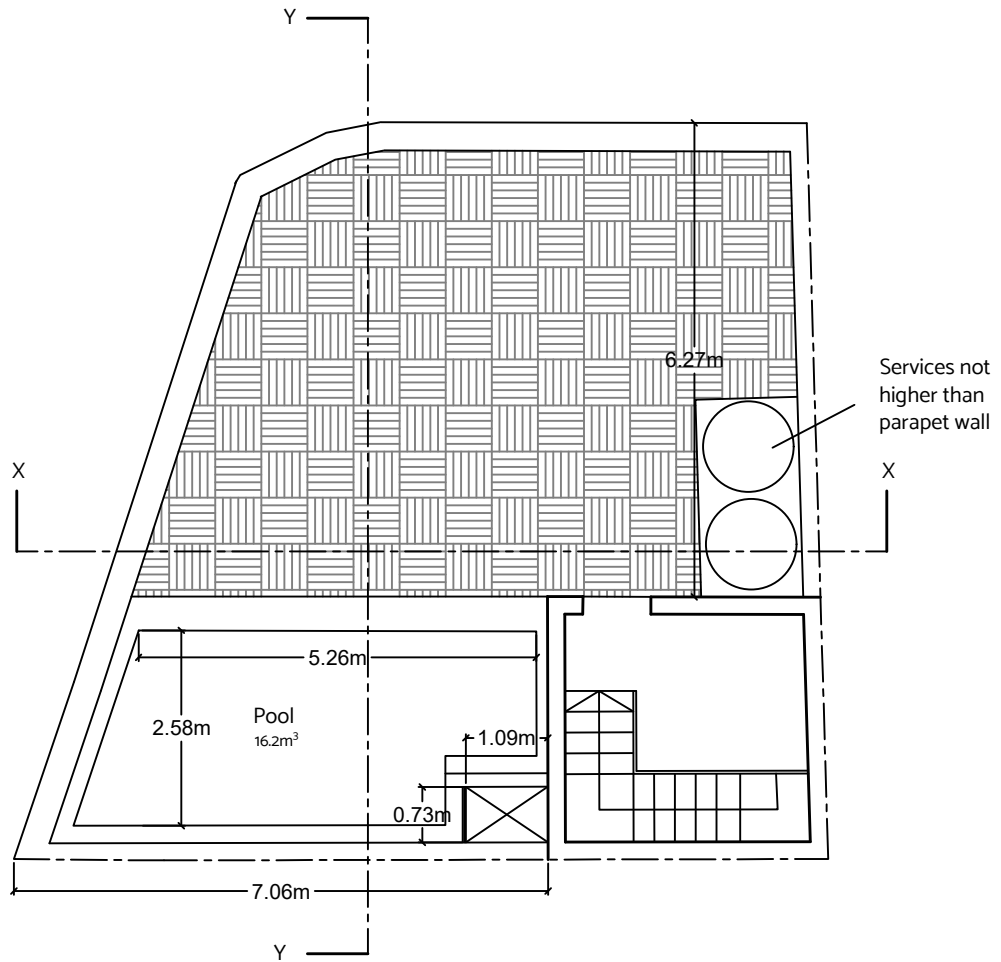

Proposed Roof Plan Scale 1:100

clean copy