




Proposed Basement Floor Level Plan
Scale 1:100

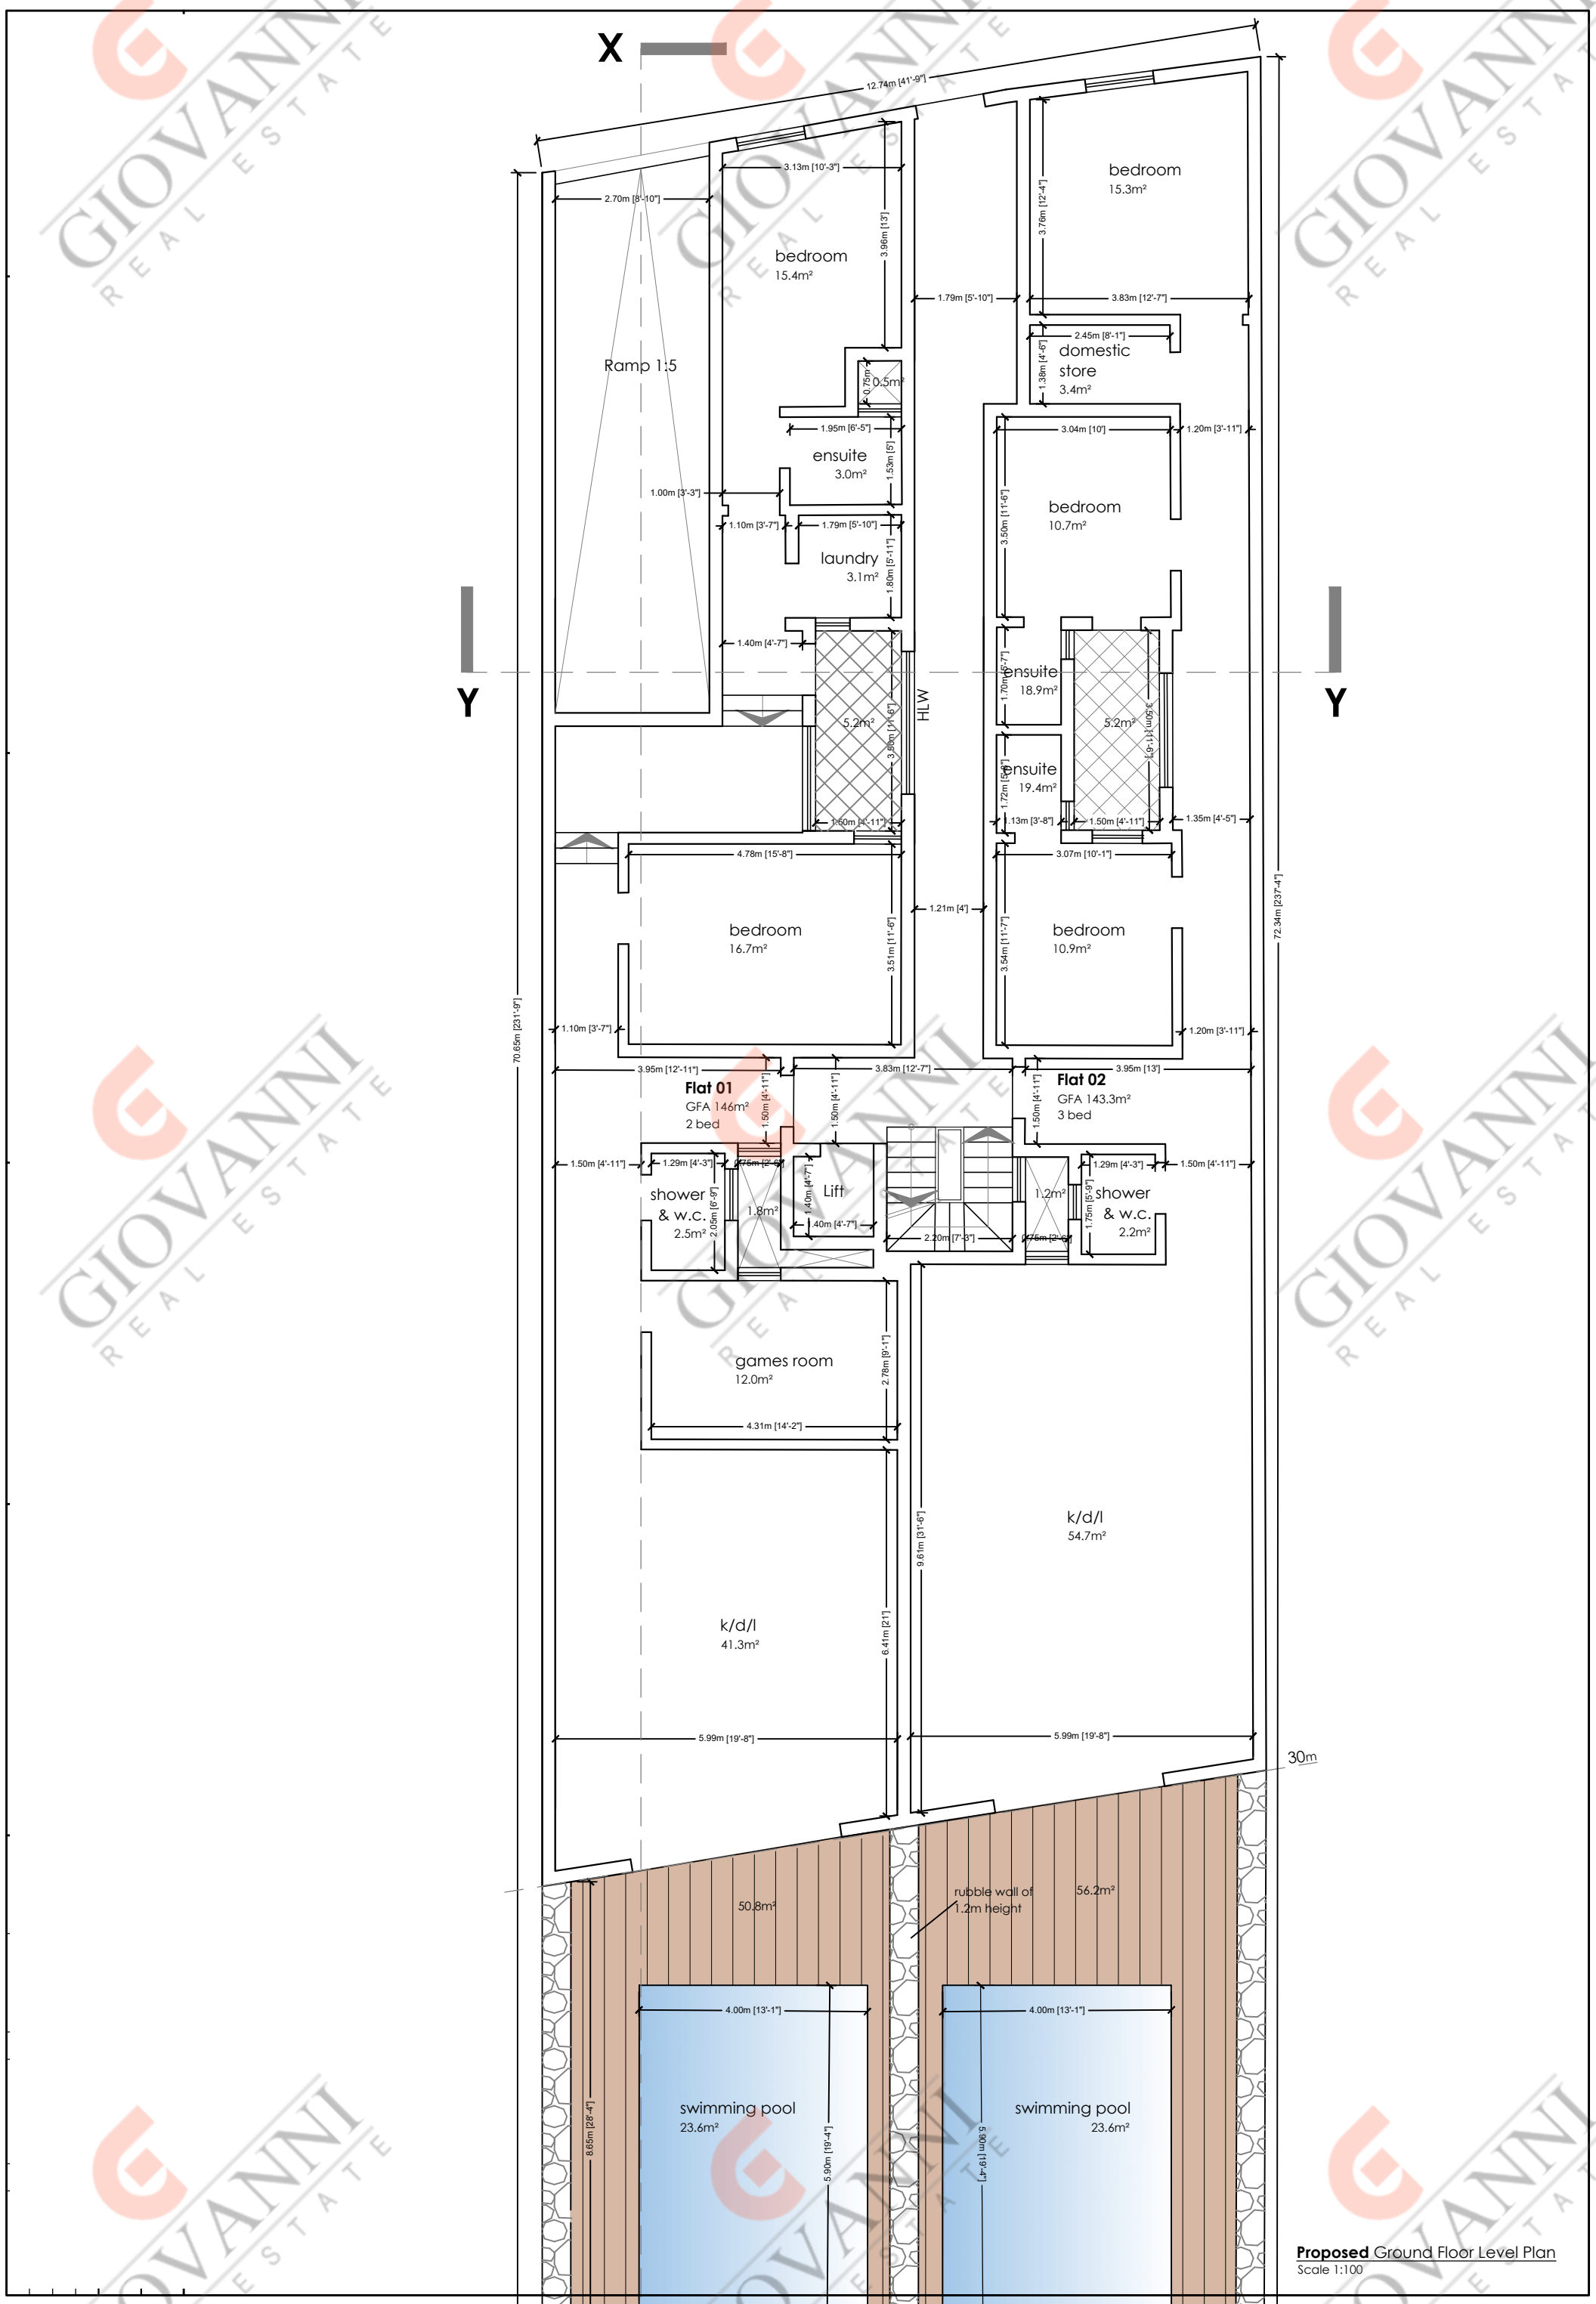


Proposed Ground Floor Level Plan
Scale 1:100



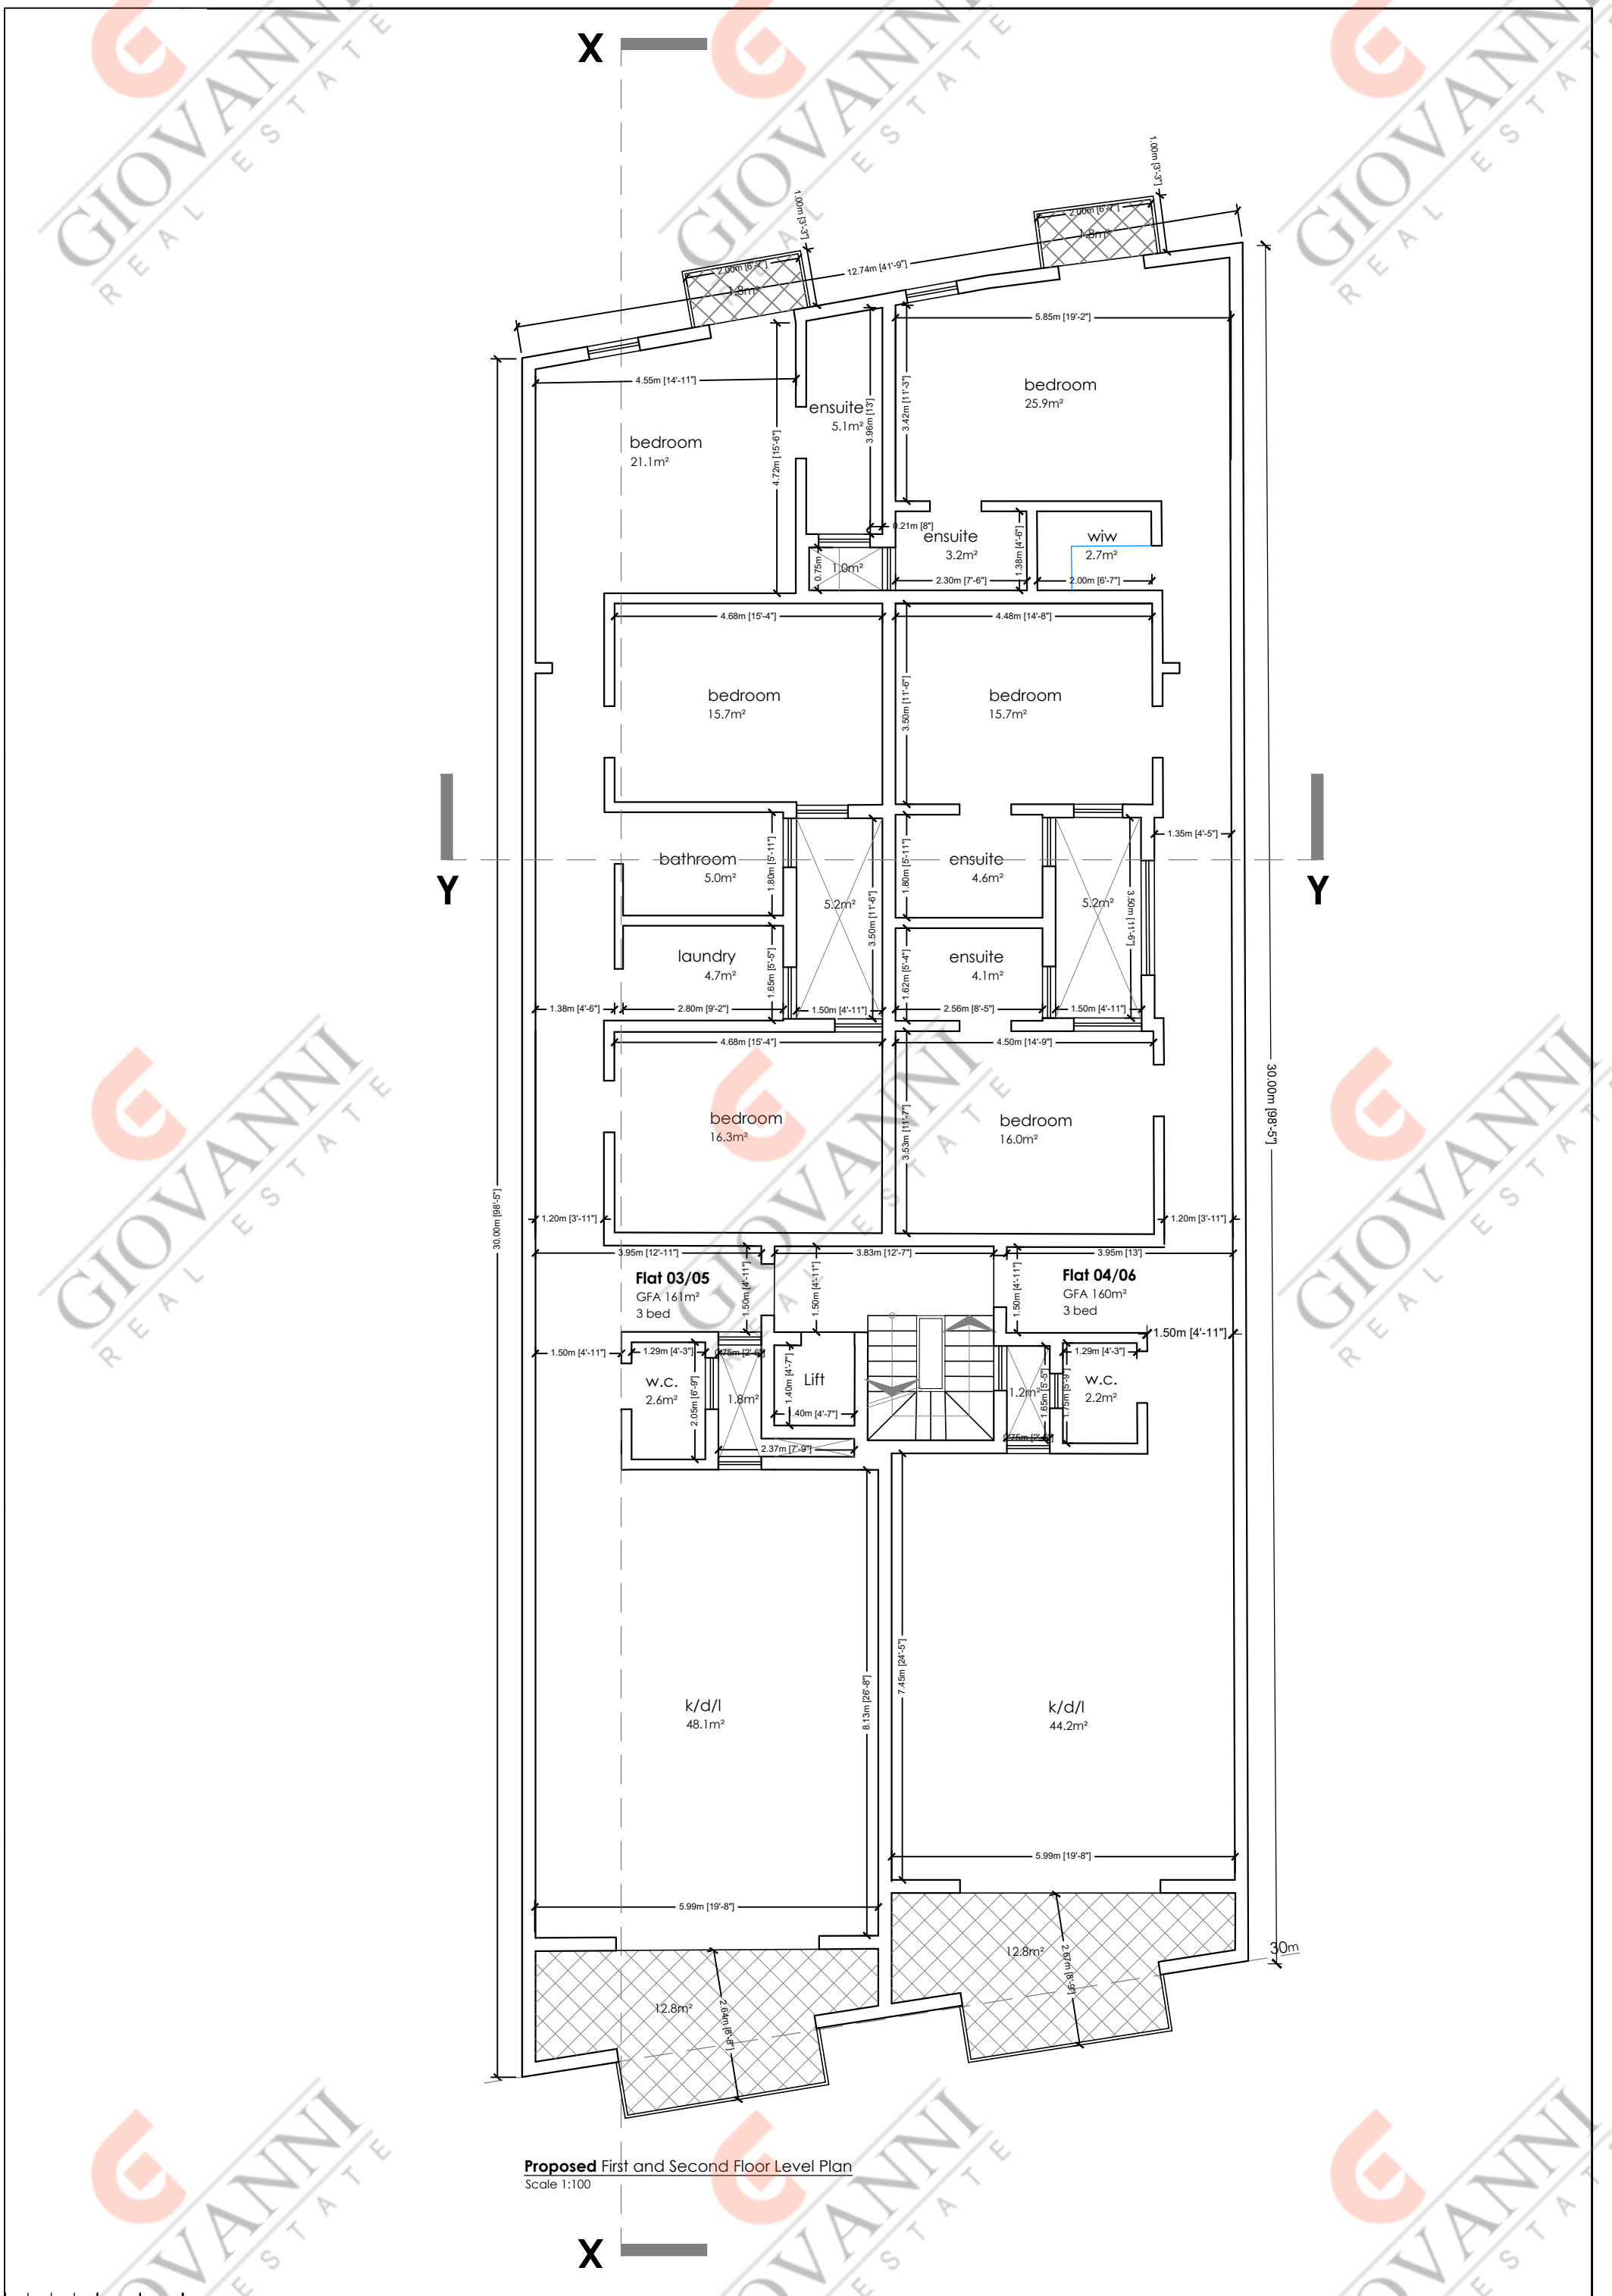

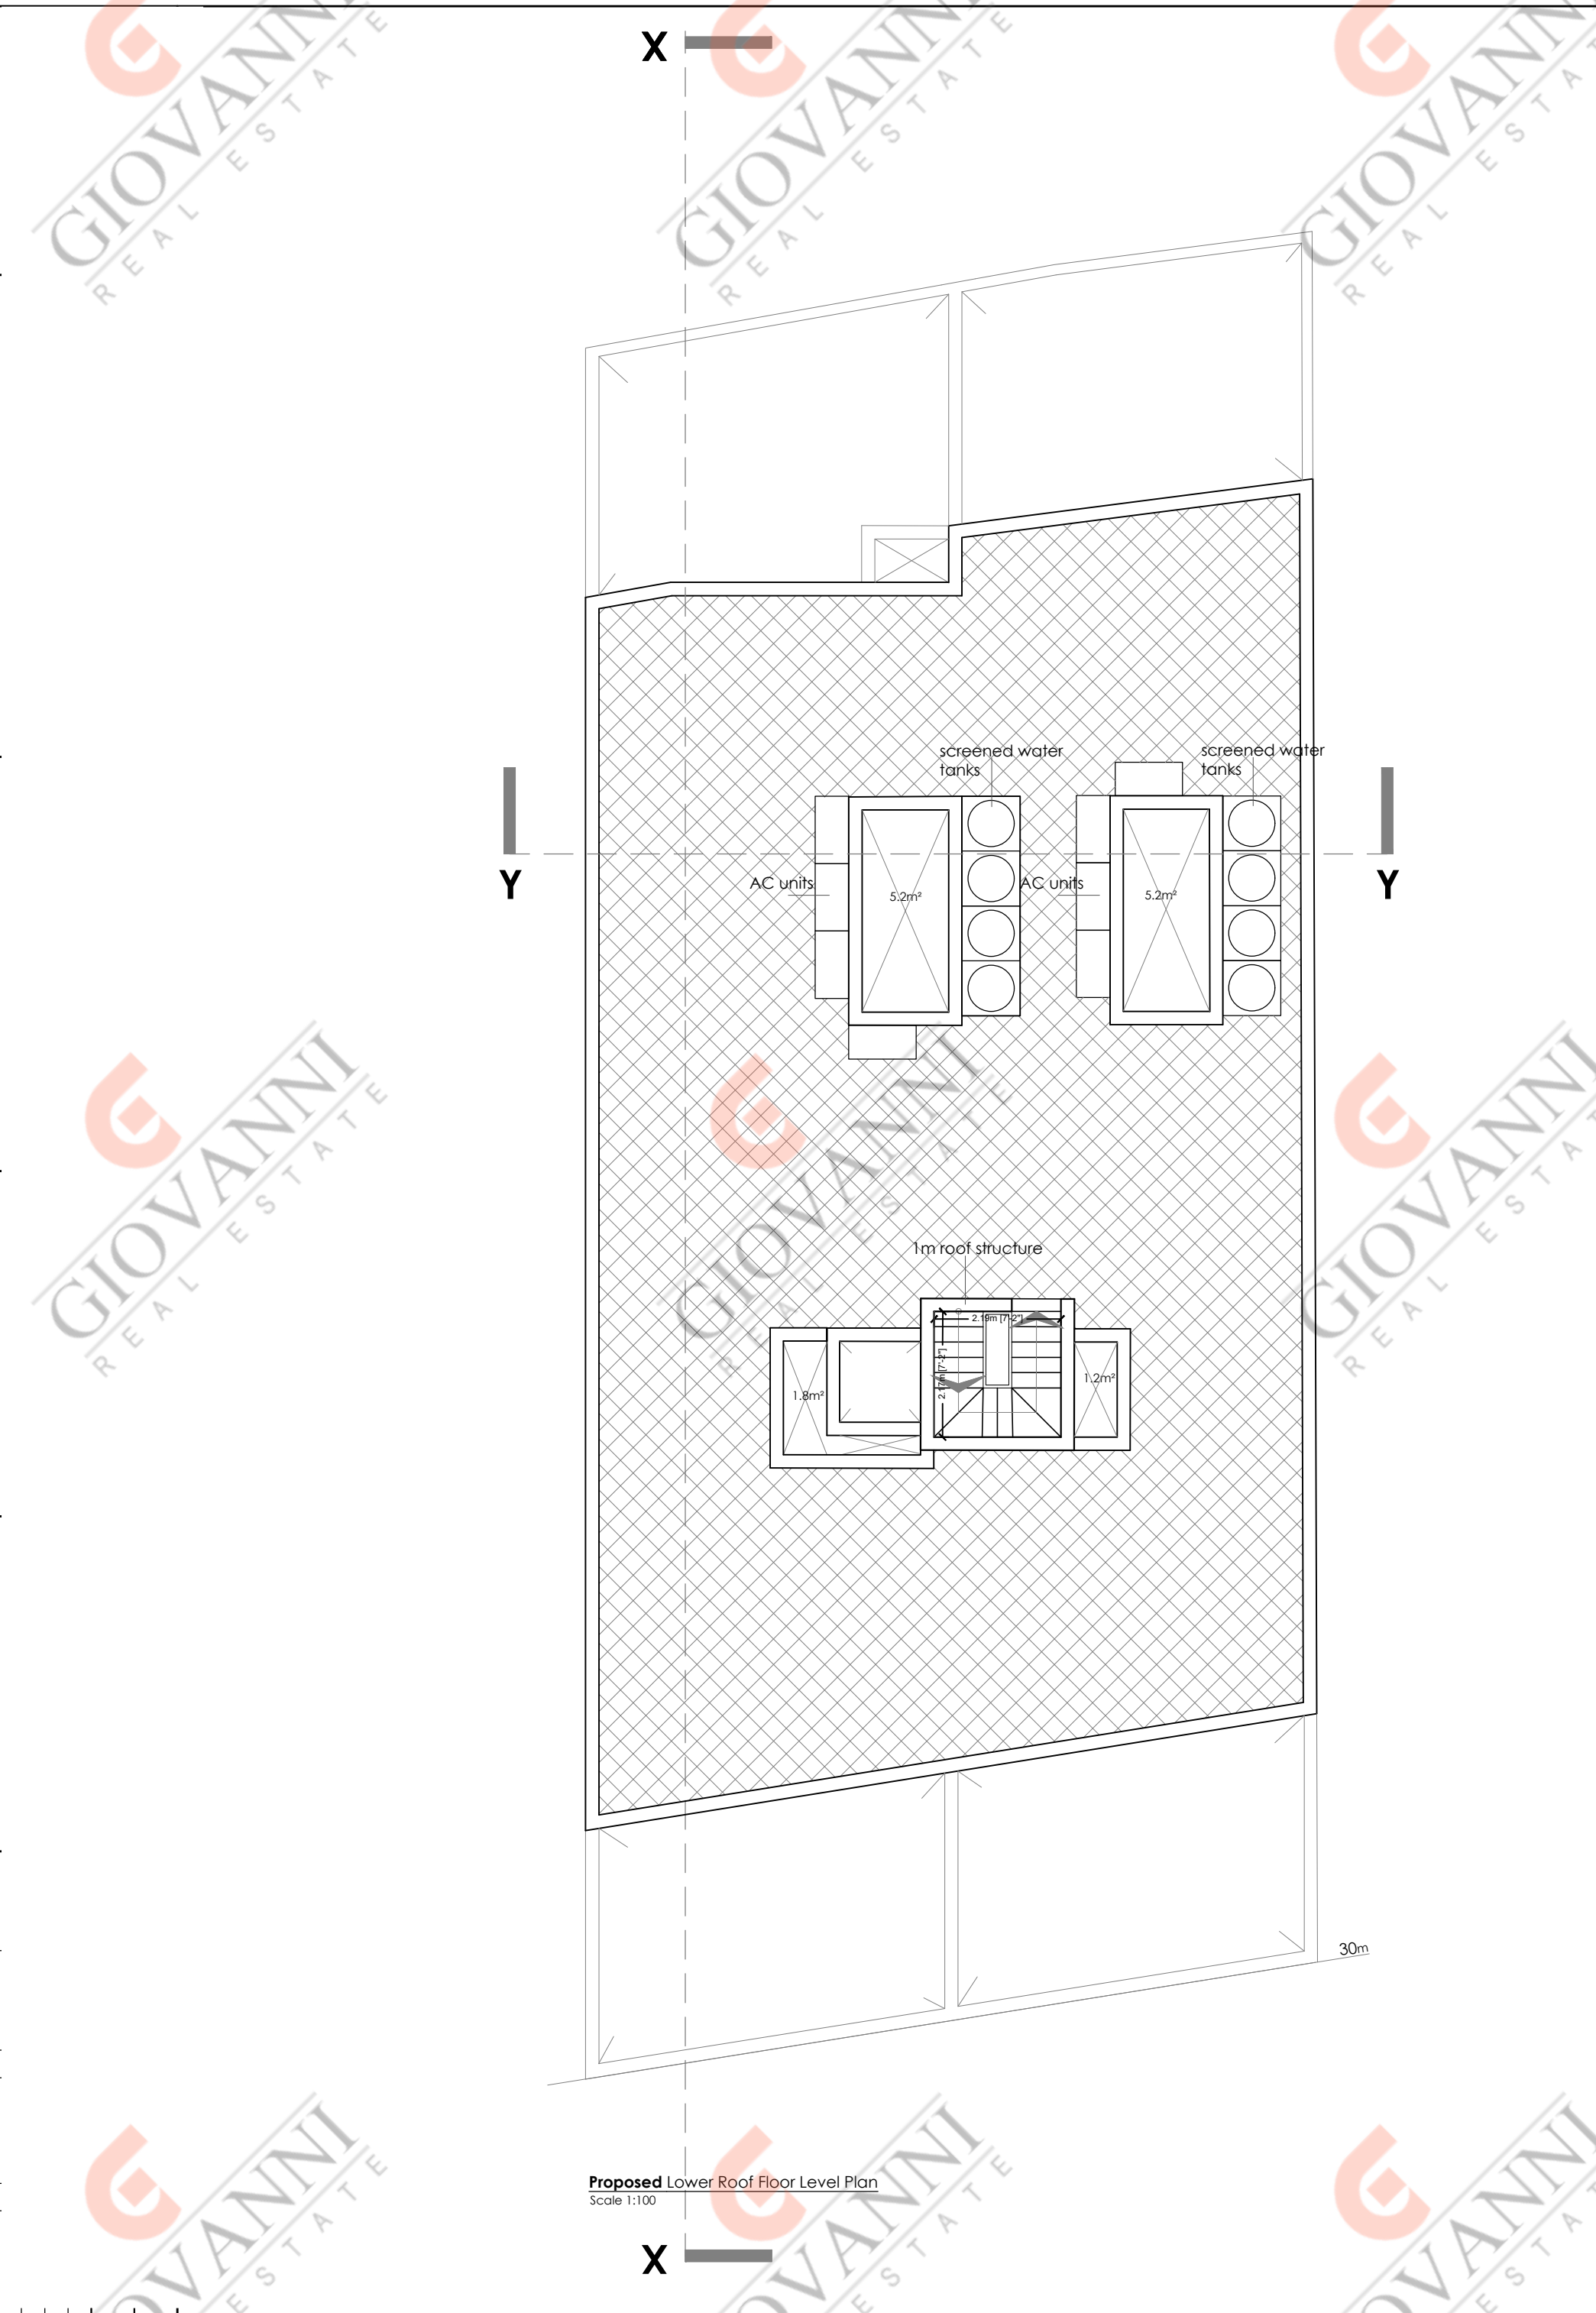

Proposed Lower Roof Floor Level Plan
Scale 1:100

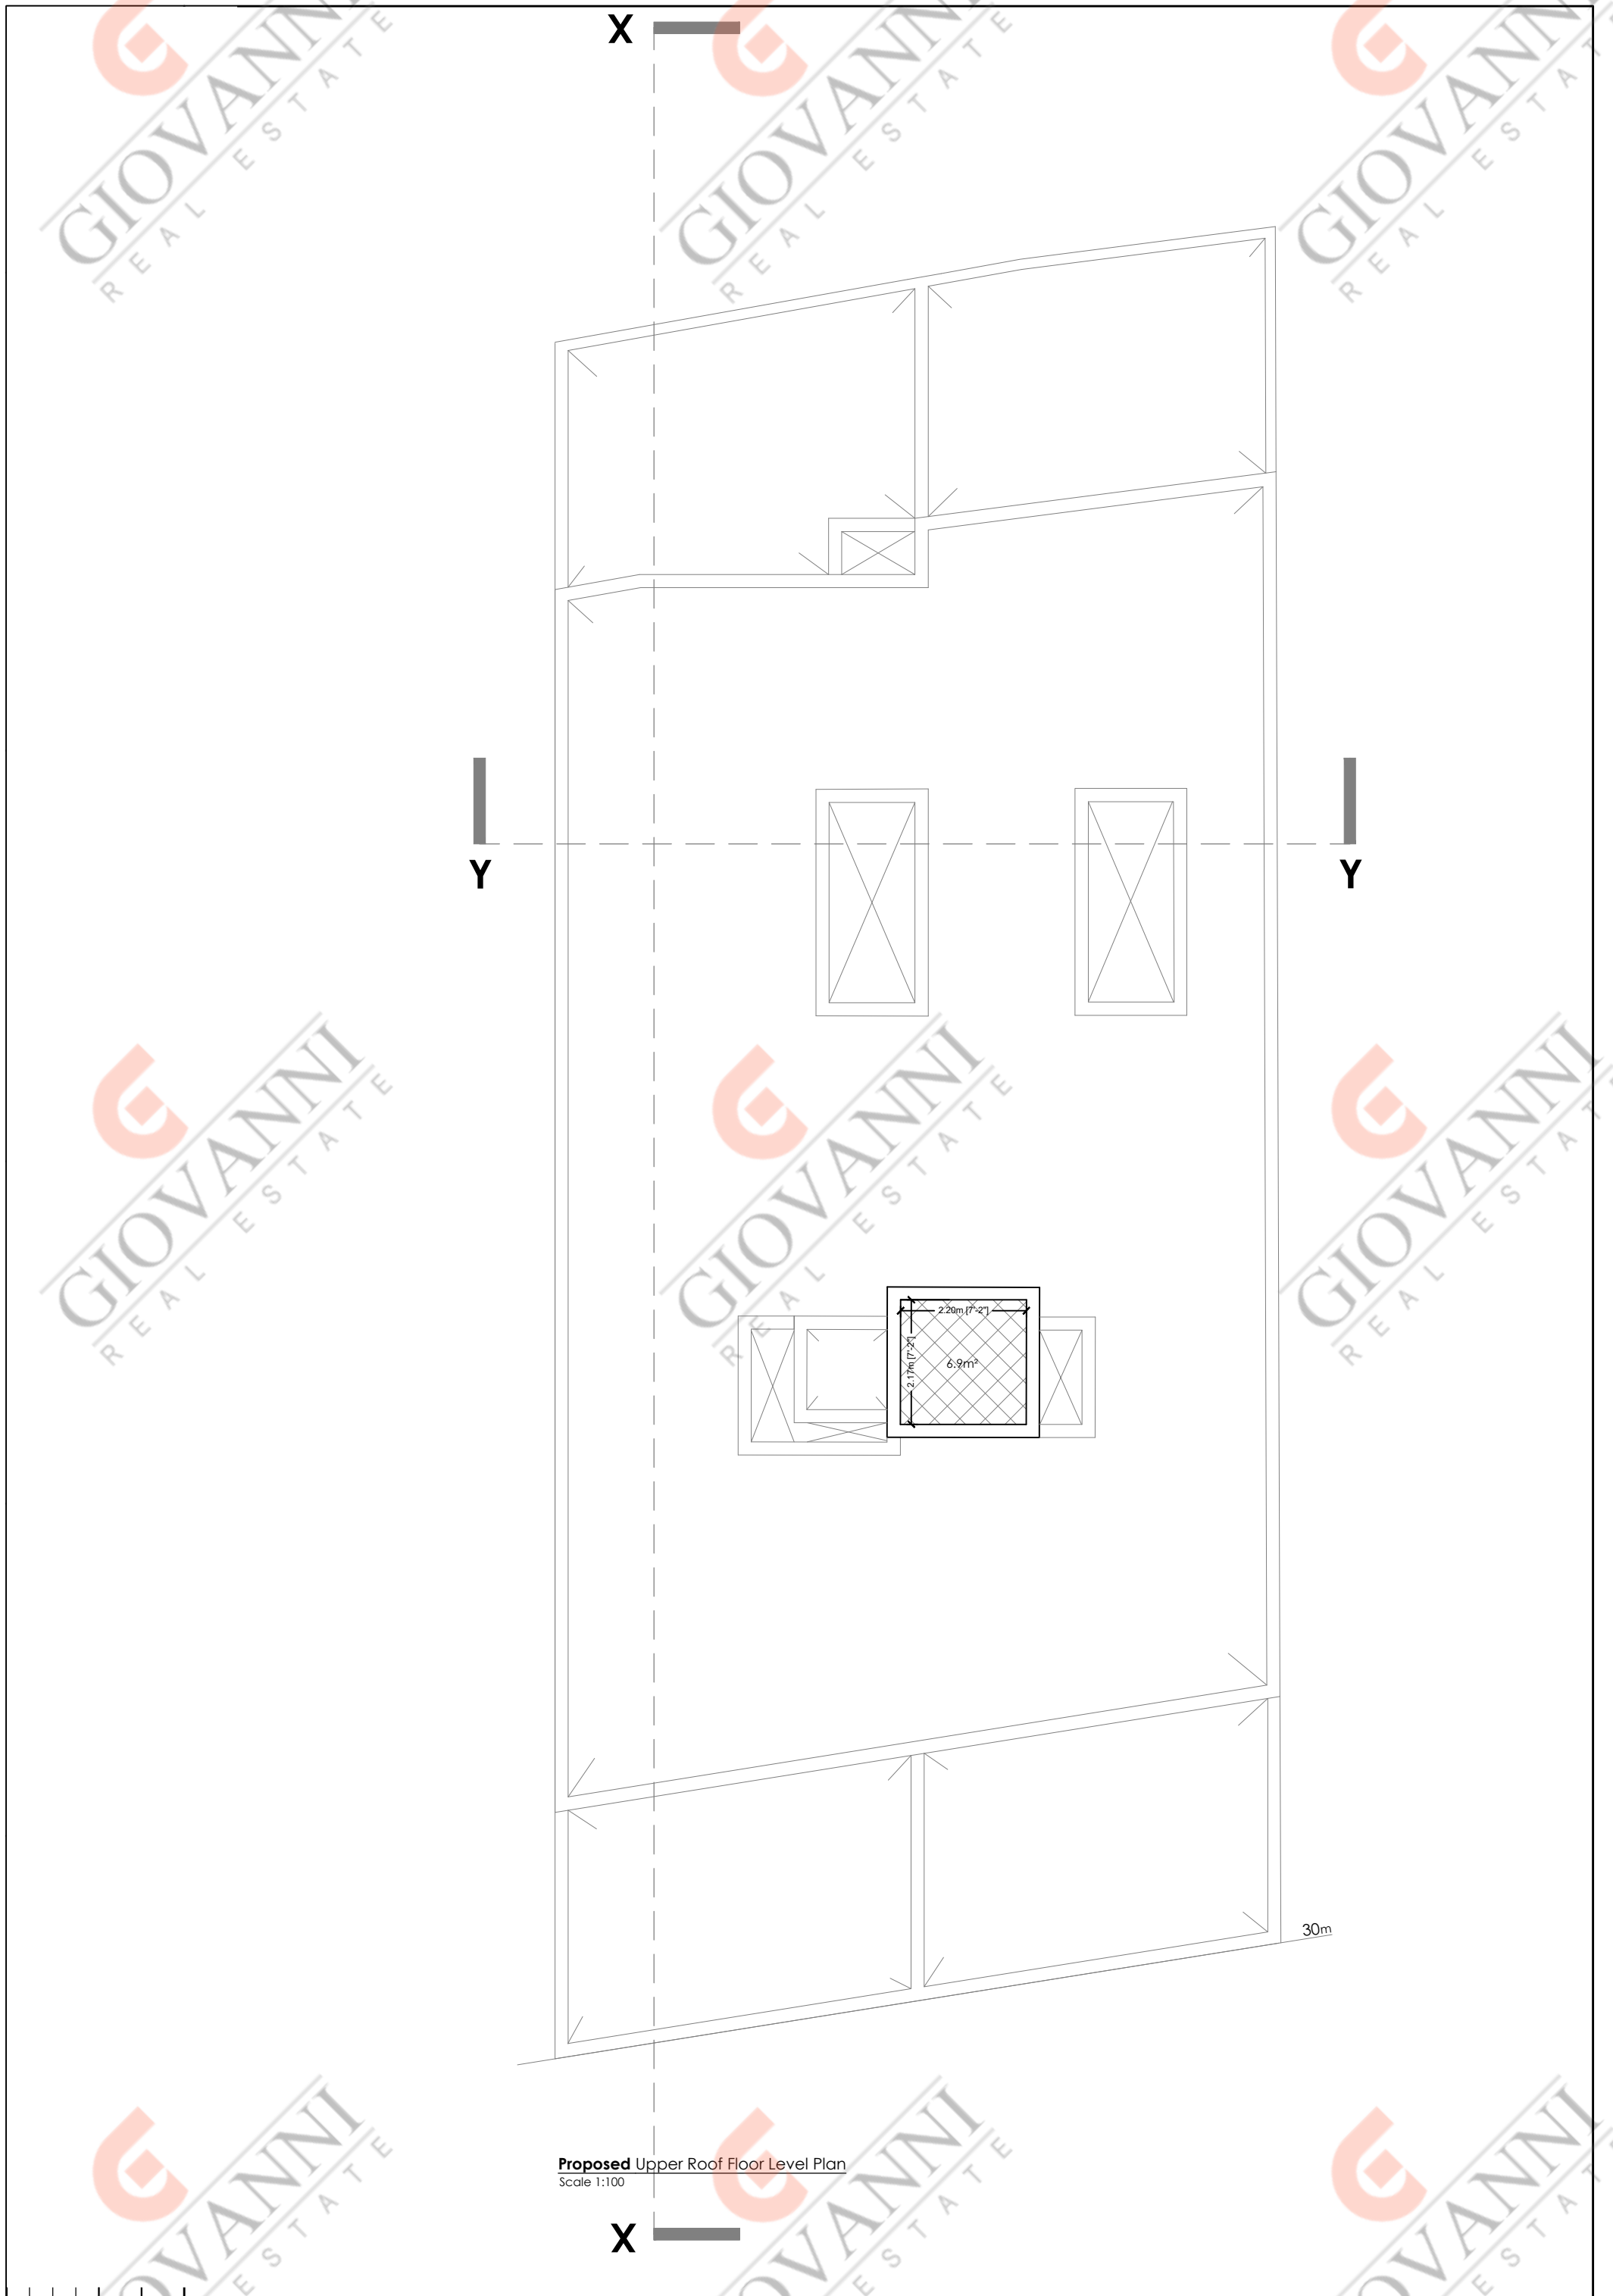

Proposed Upper Roof Floor Level Plan
Scale 1:100