




Ground Floor Plan

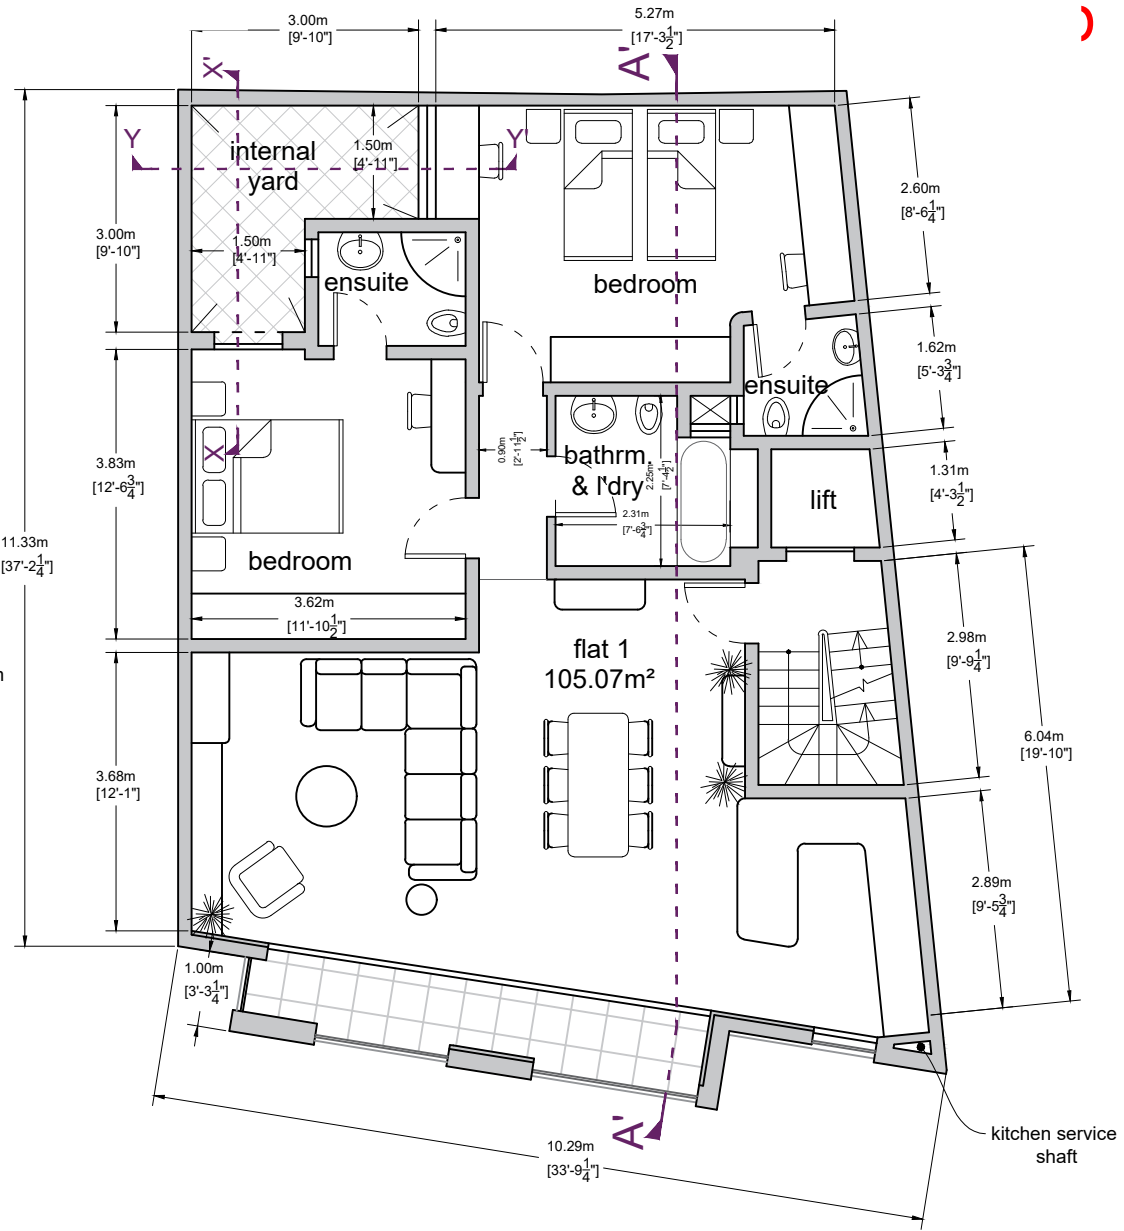


First Floor Plan

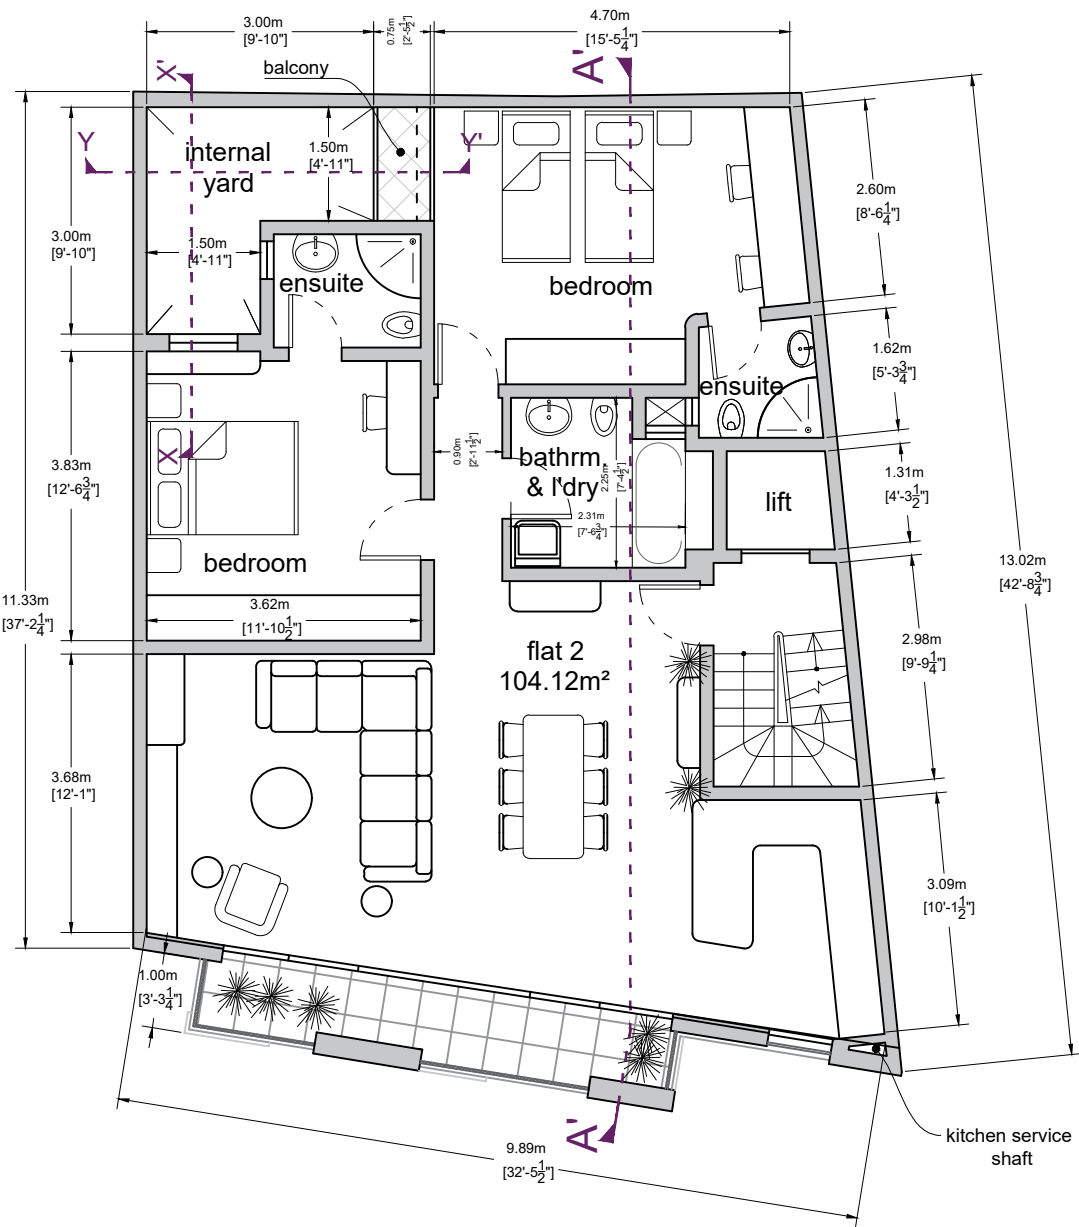


Second Floor Plan

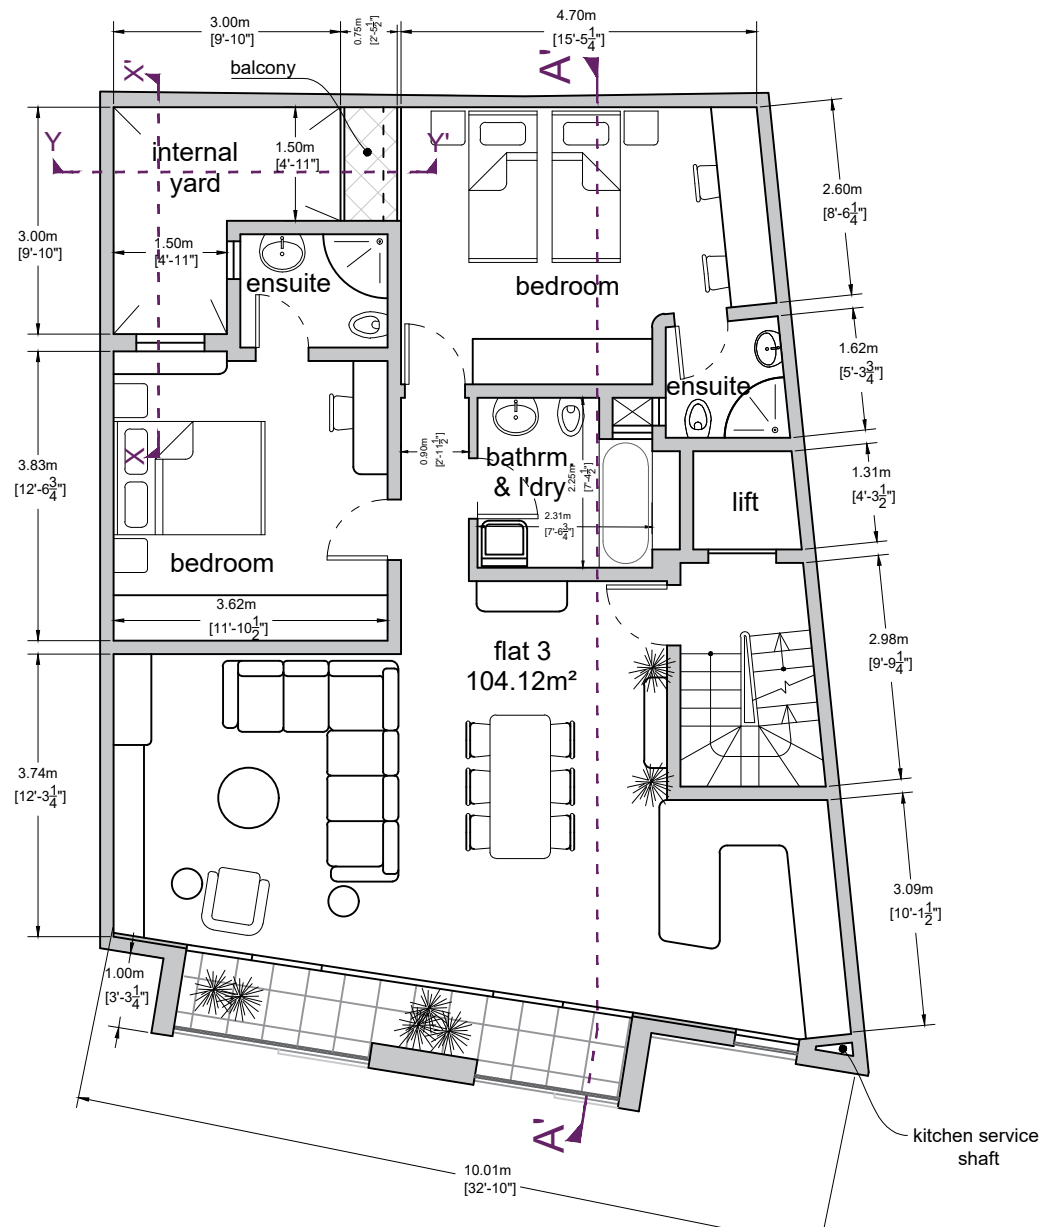

Thrid Floor Plan

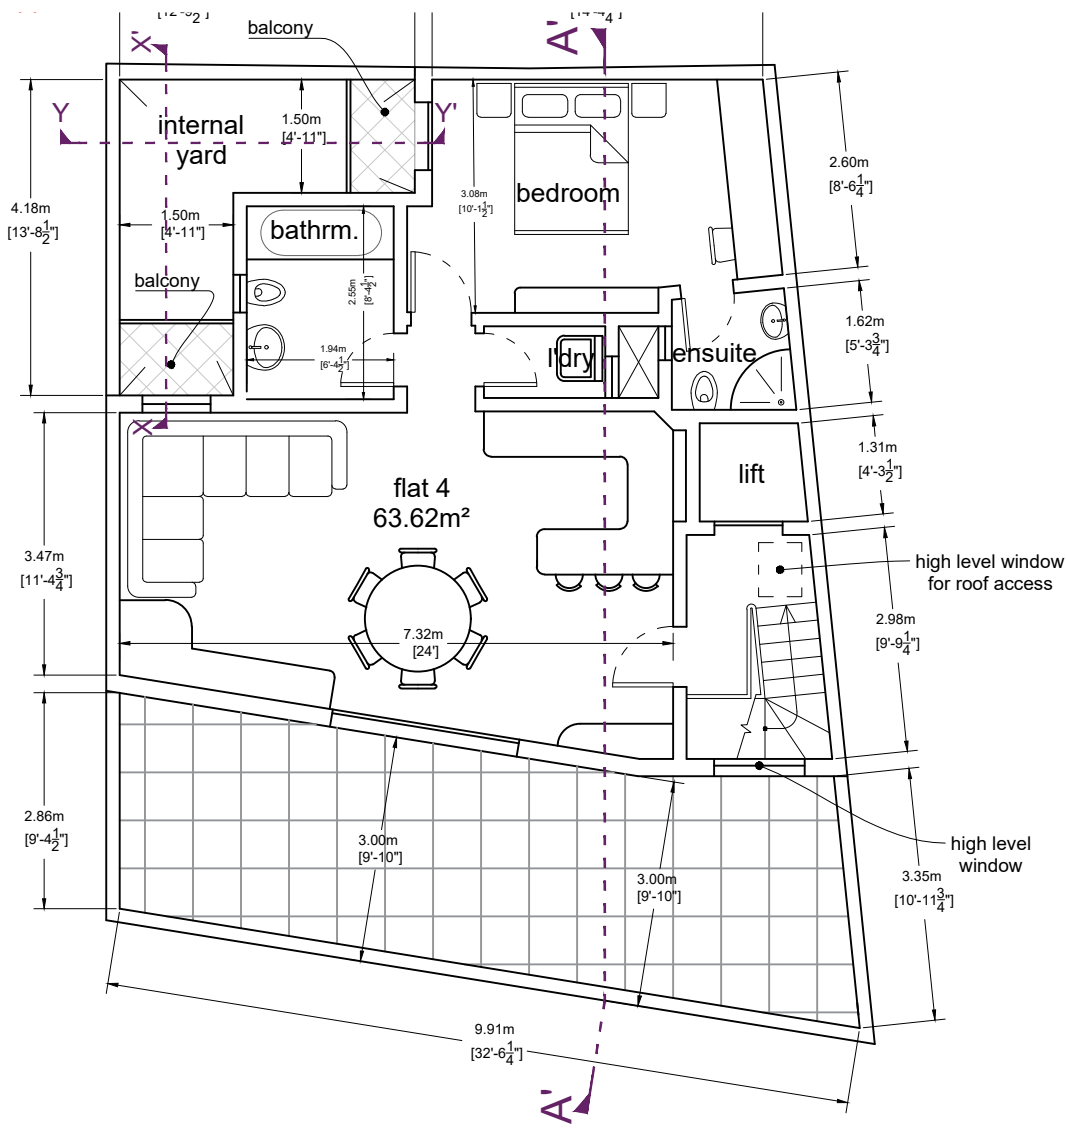



Fourth Floor Plan

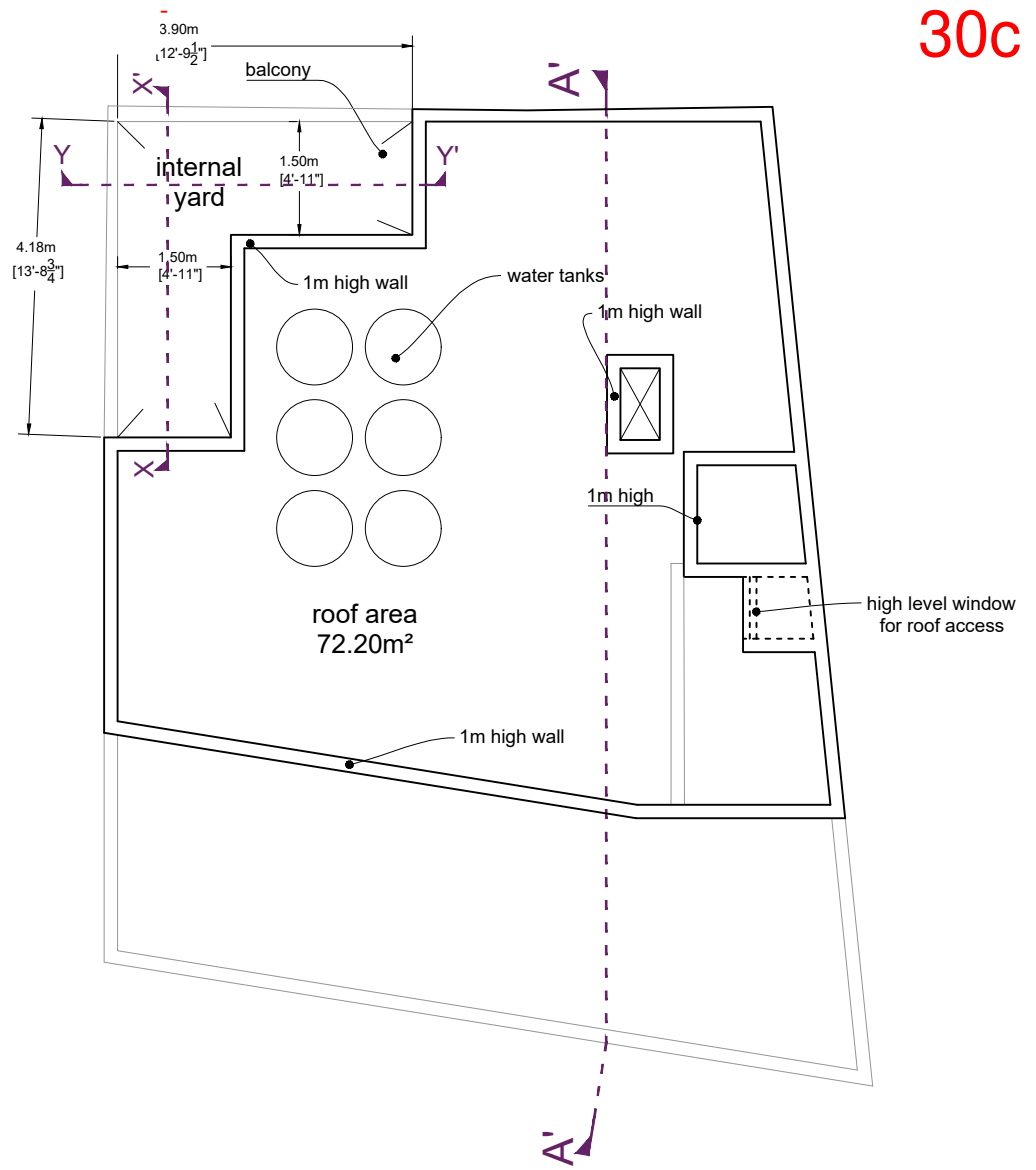

Roof Plan

Section AA'

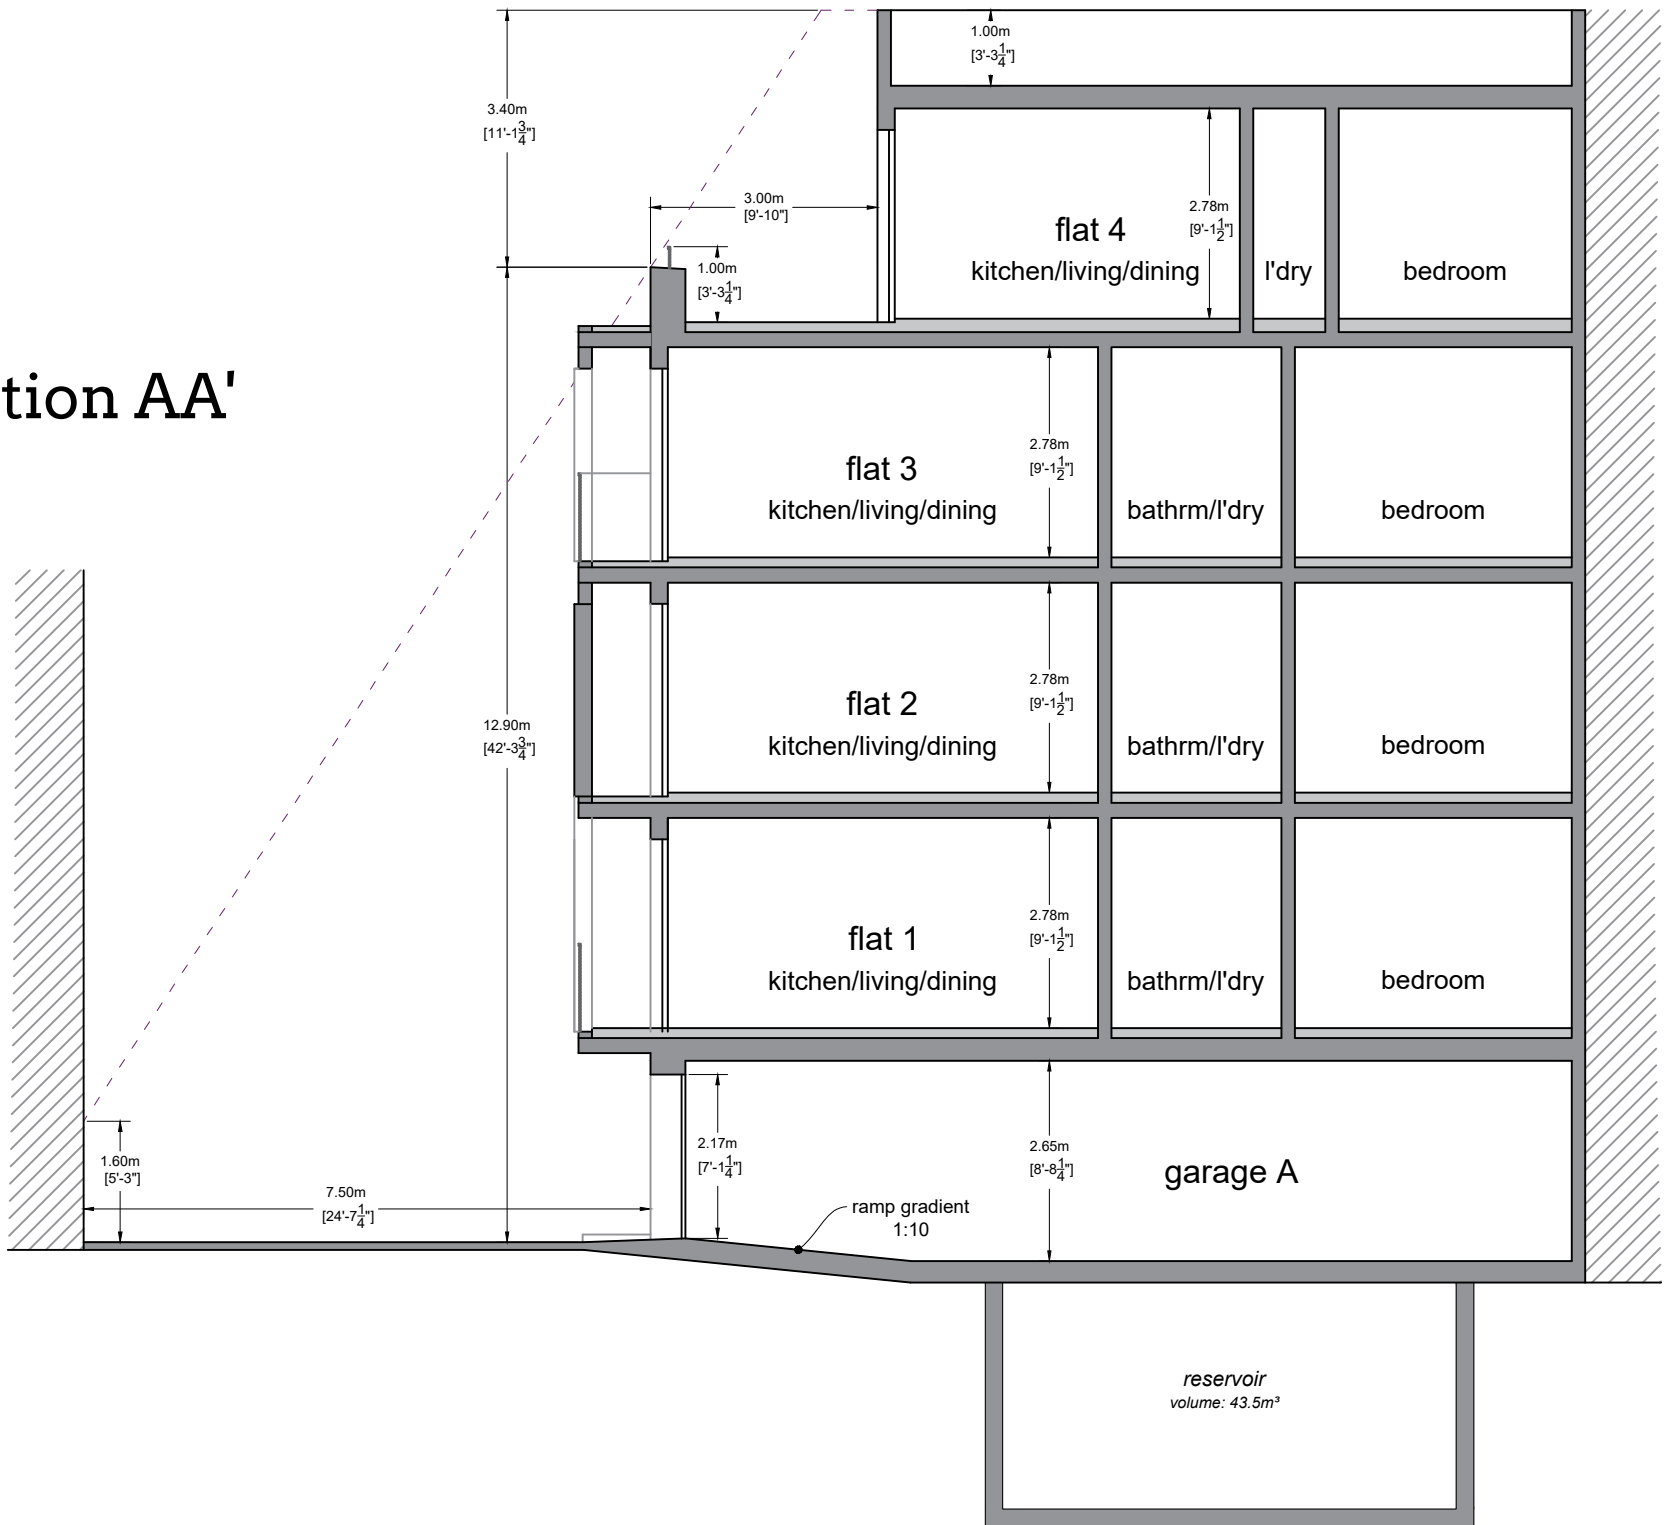

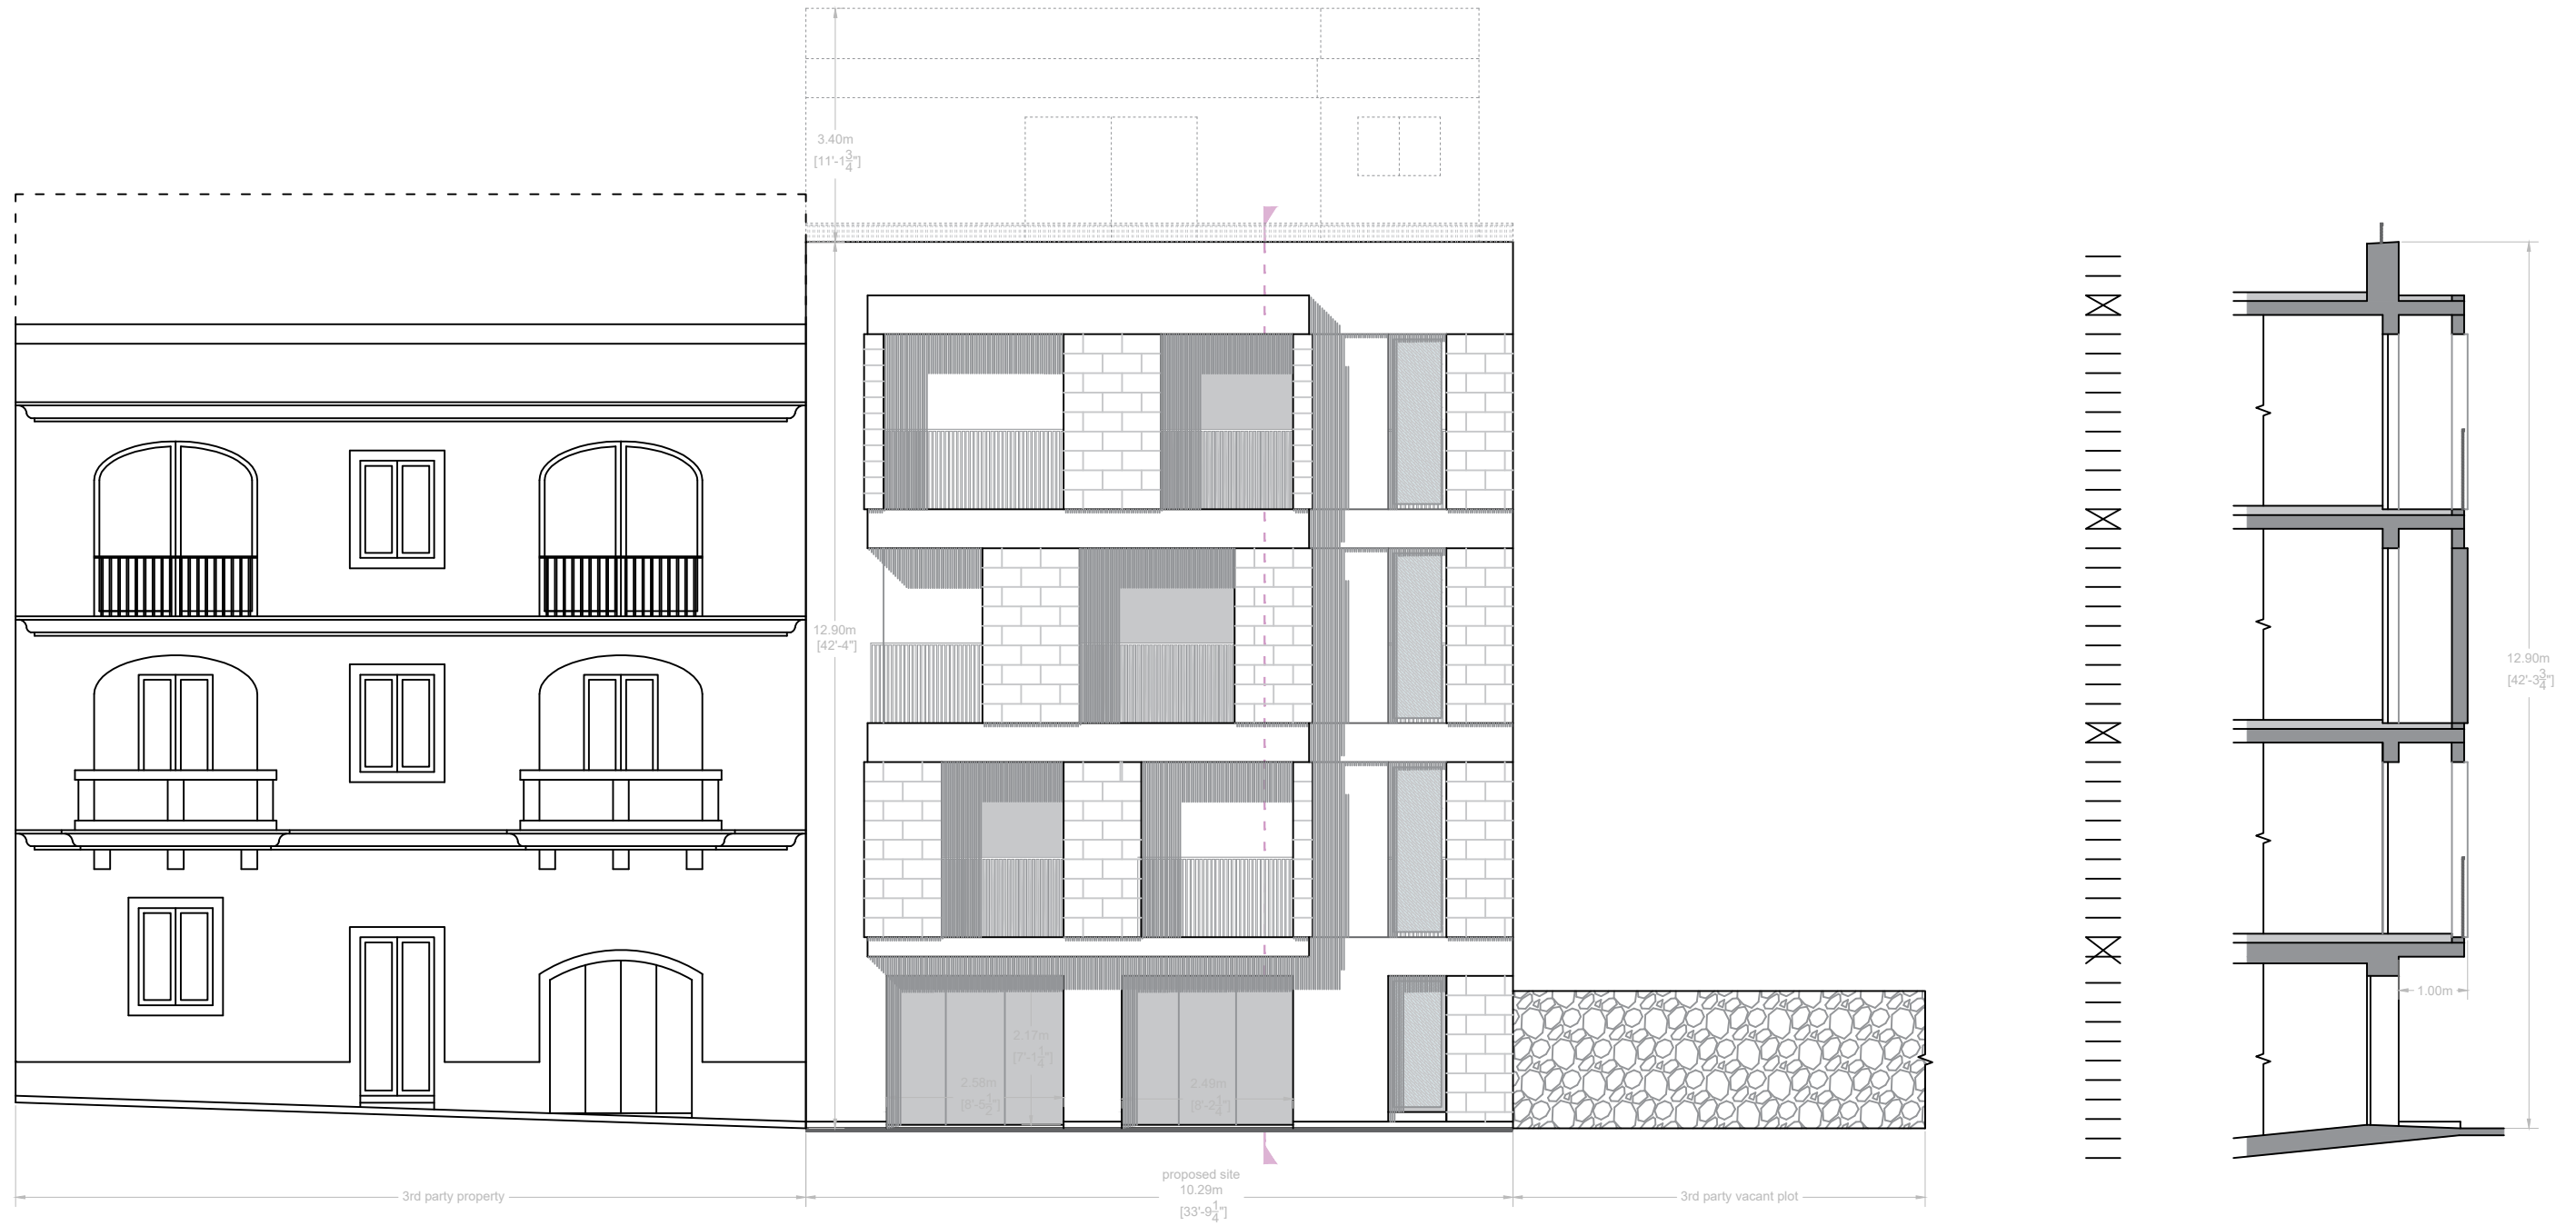

## Proposed Elevation

- hatched areas in exposed globigerina limestone blocks
- rendering in either white or cream colors
- white aluminum/pvc apertures
- white steel railings