


Approved Ground Floor Plan

Superimposed Ground Floor Plan


Proposed Ground Floor Plan

APPROVED PROPOSED

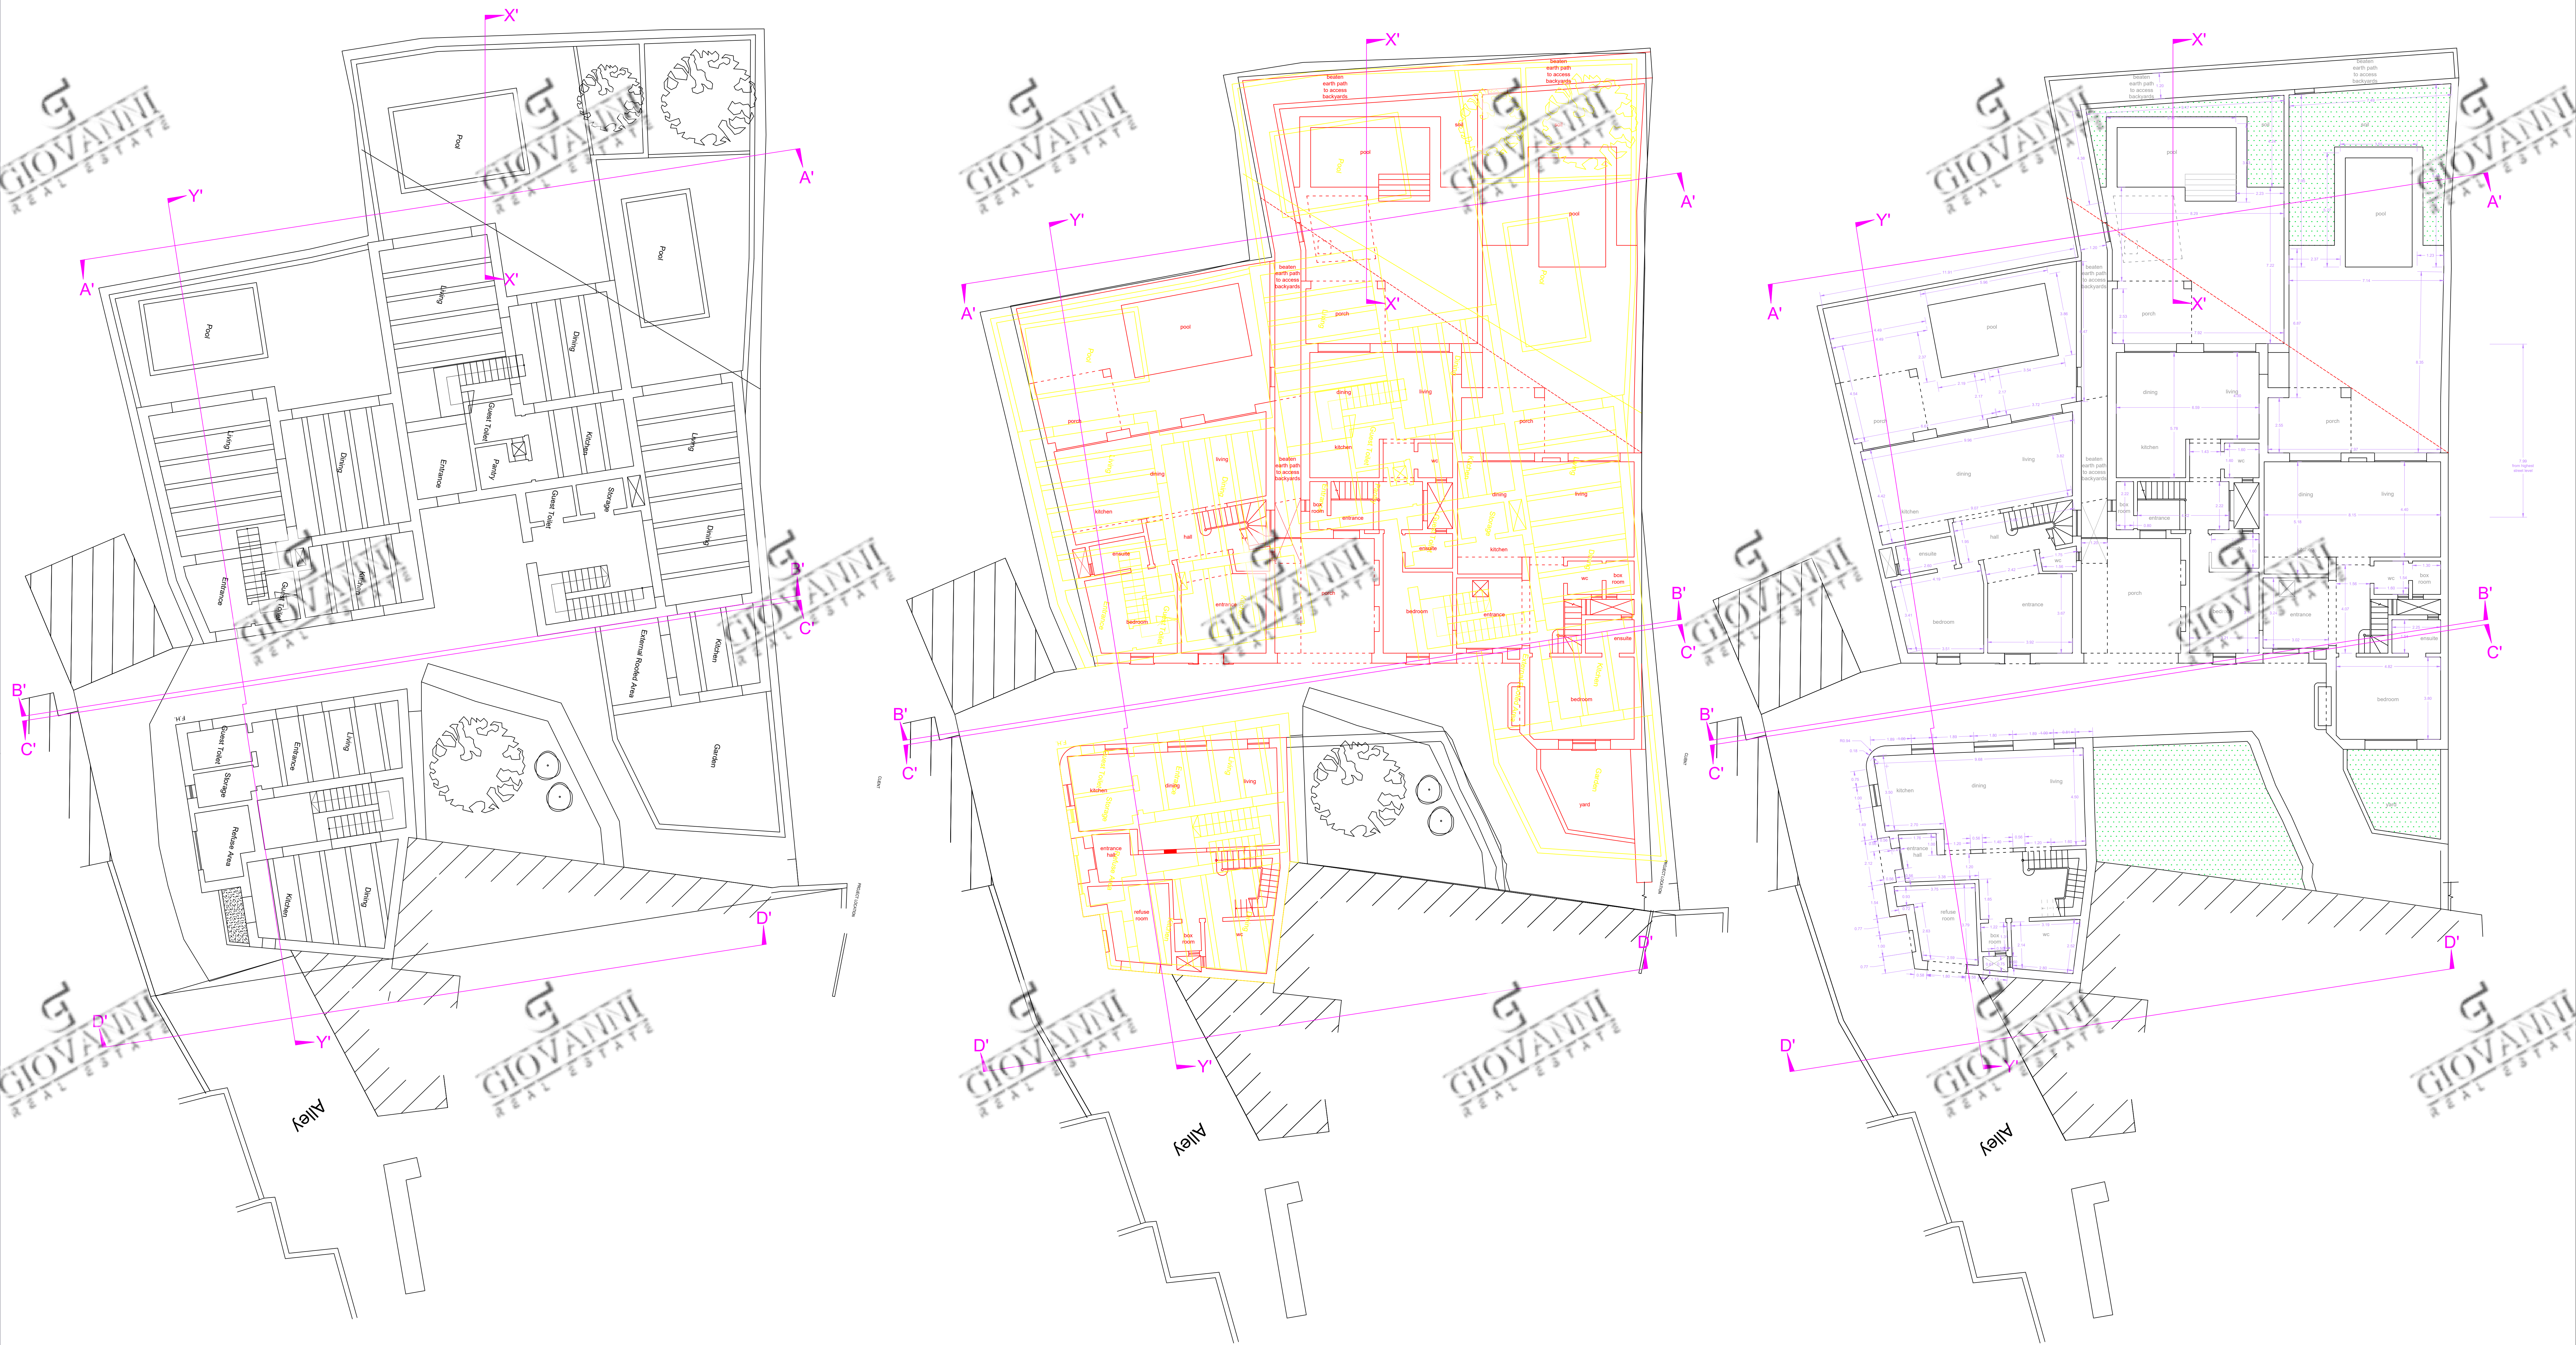


Approved sqm	Proposed sqm
467.1	463.46

Approved First Floor Plan

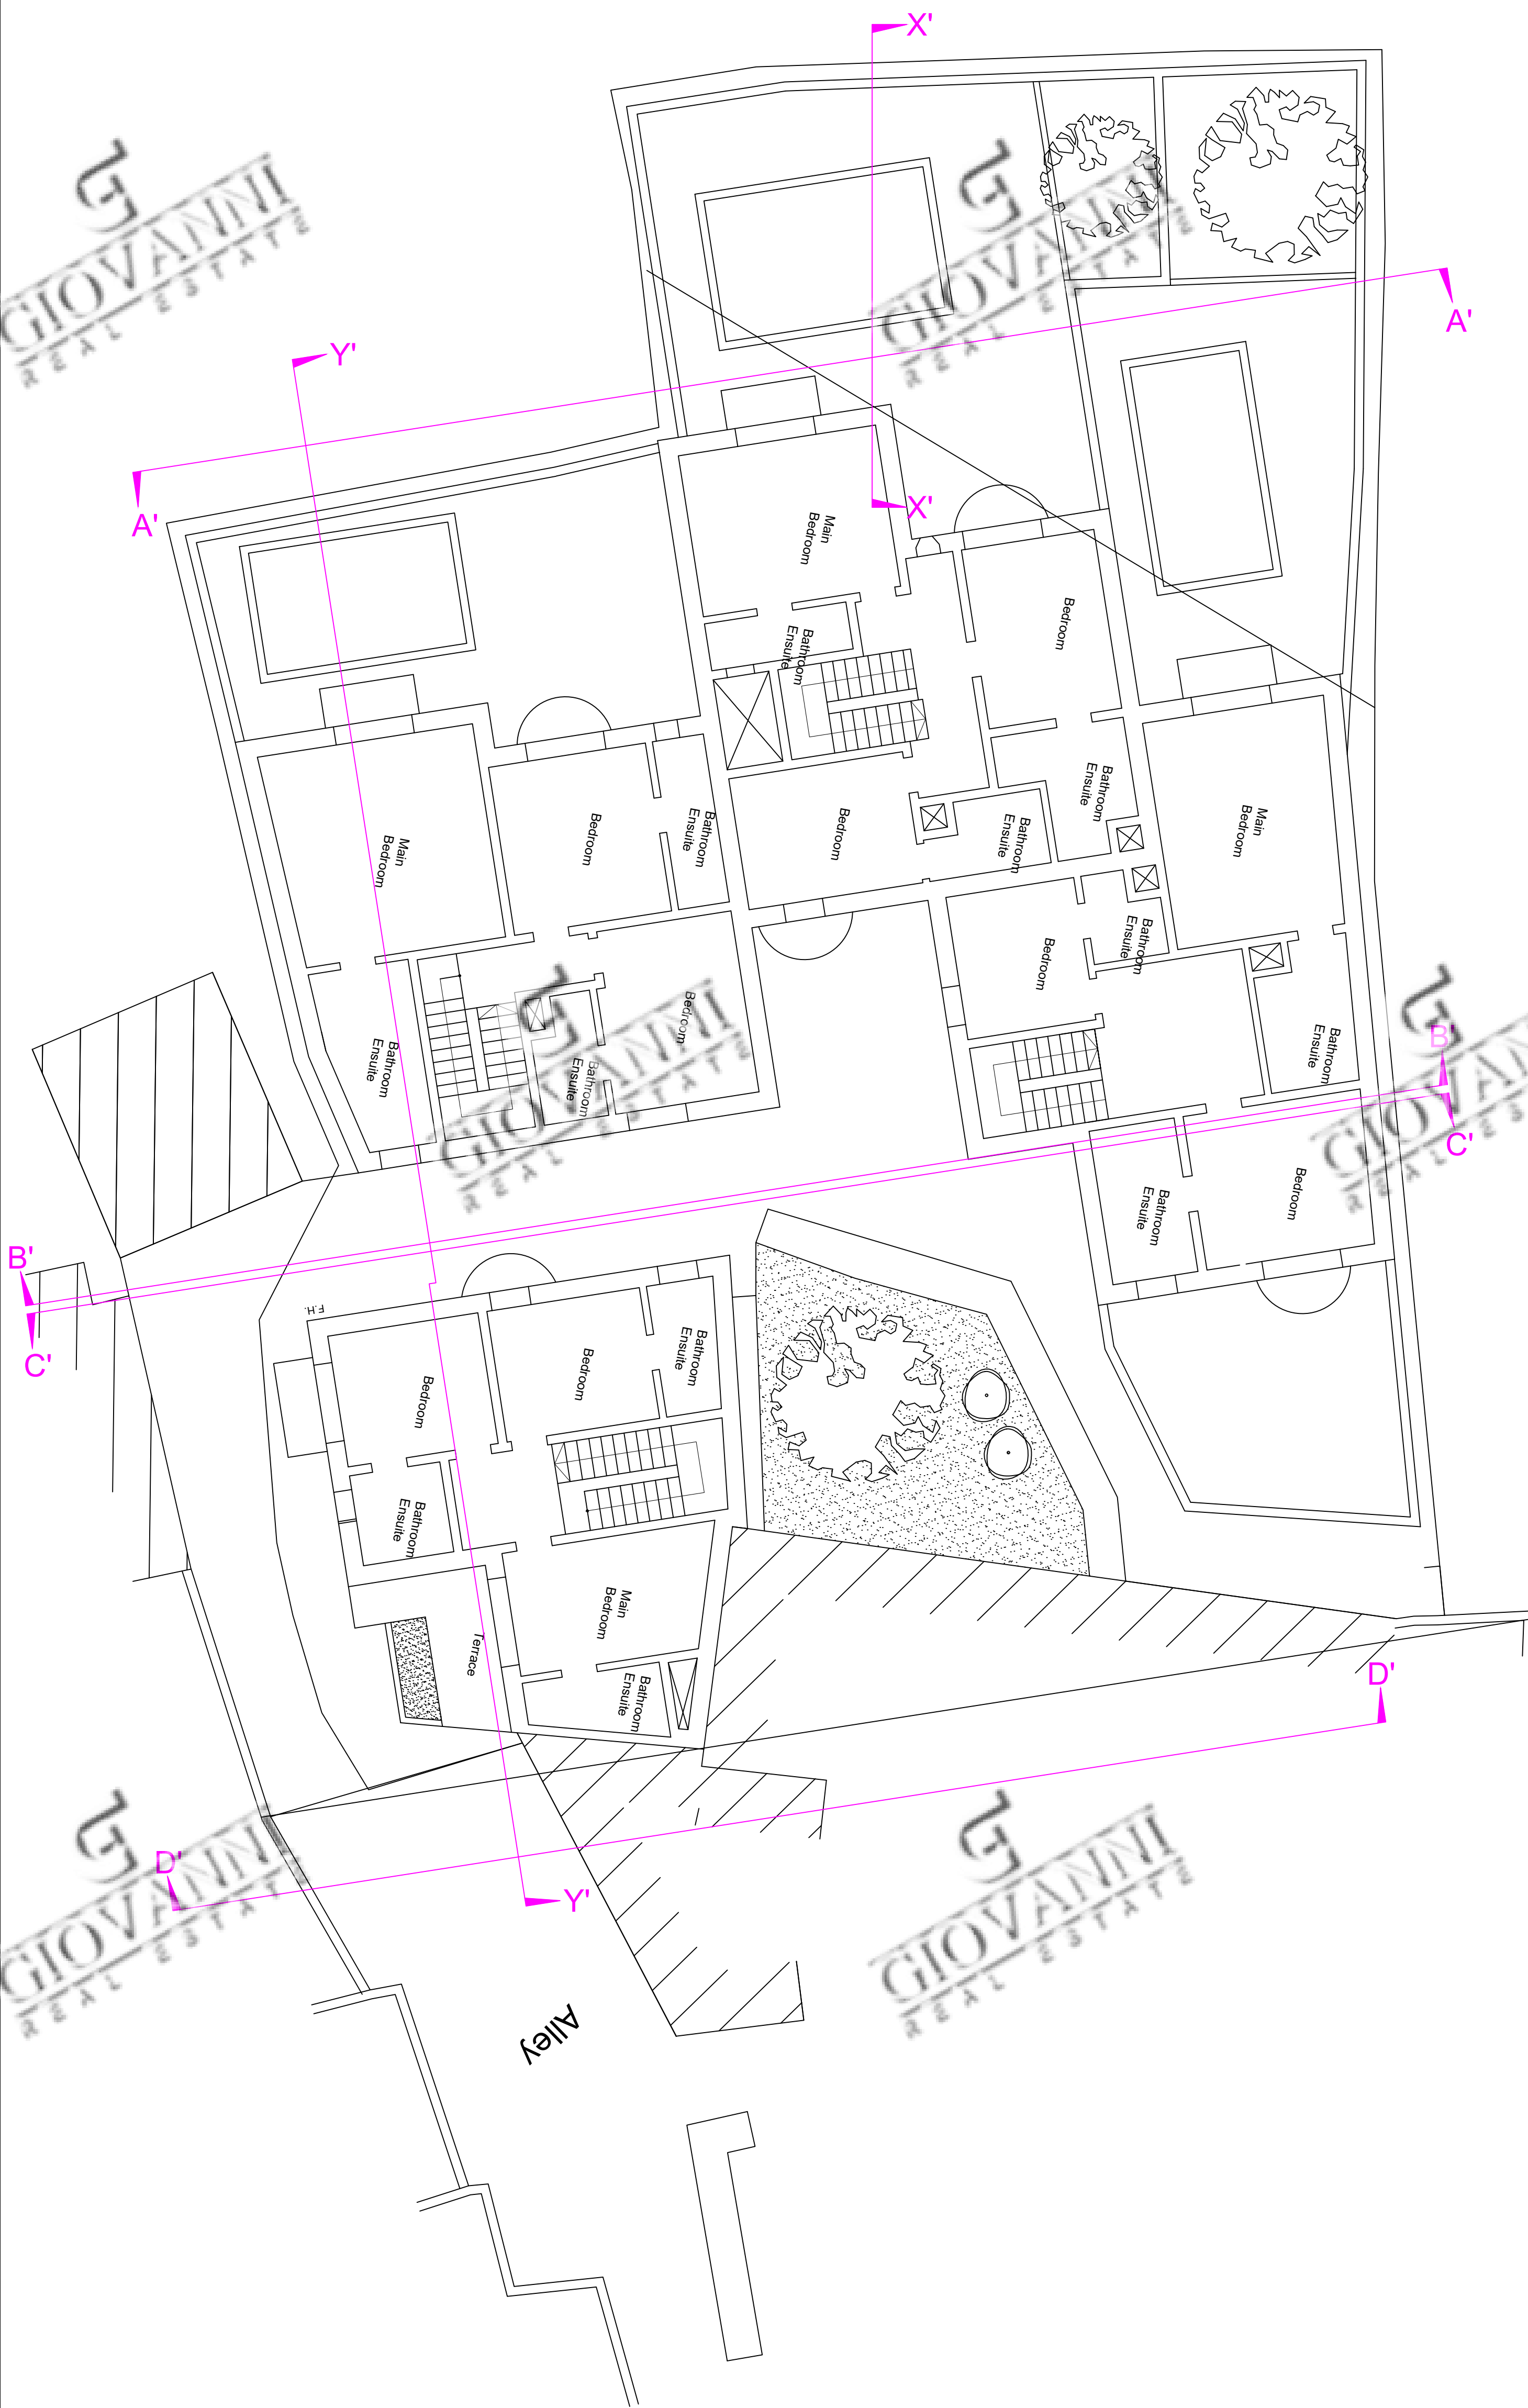


Superimposed First Floor Plan

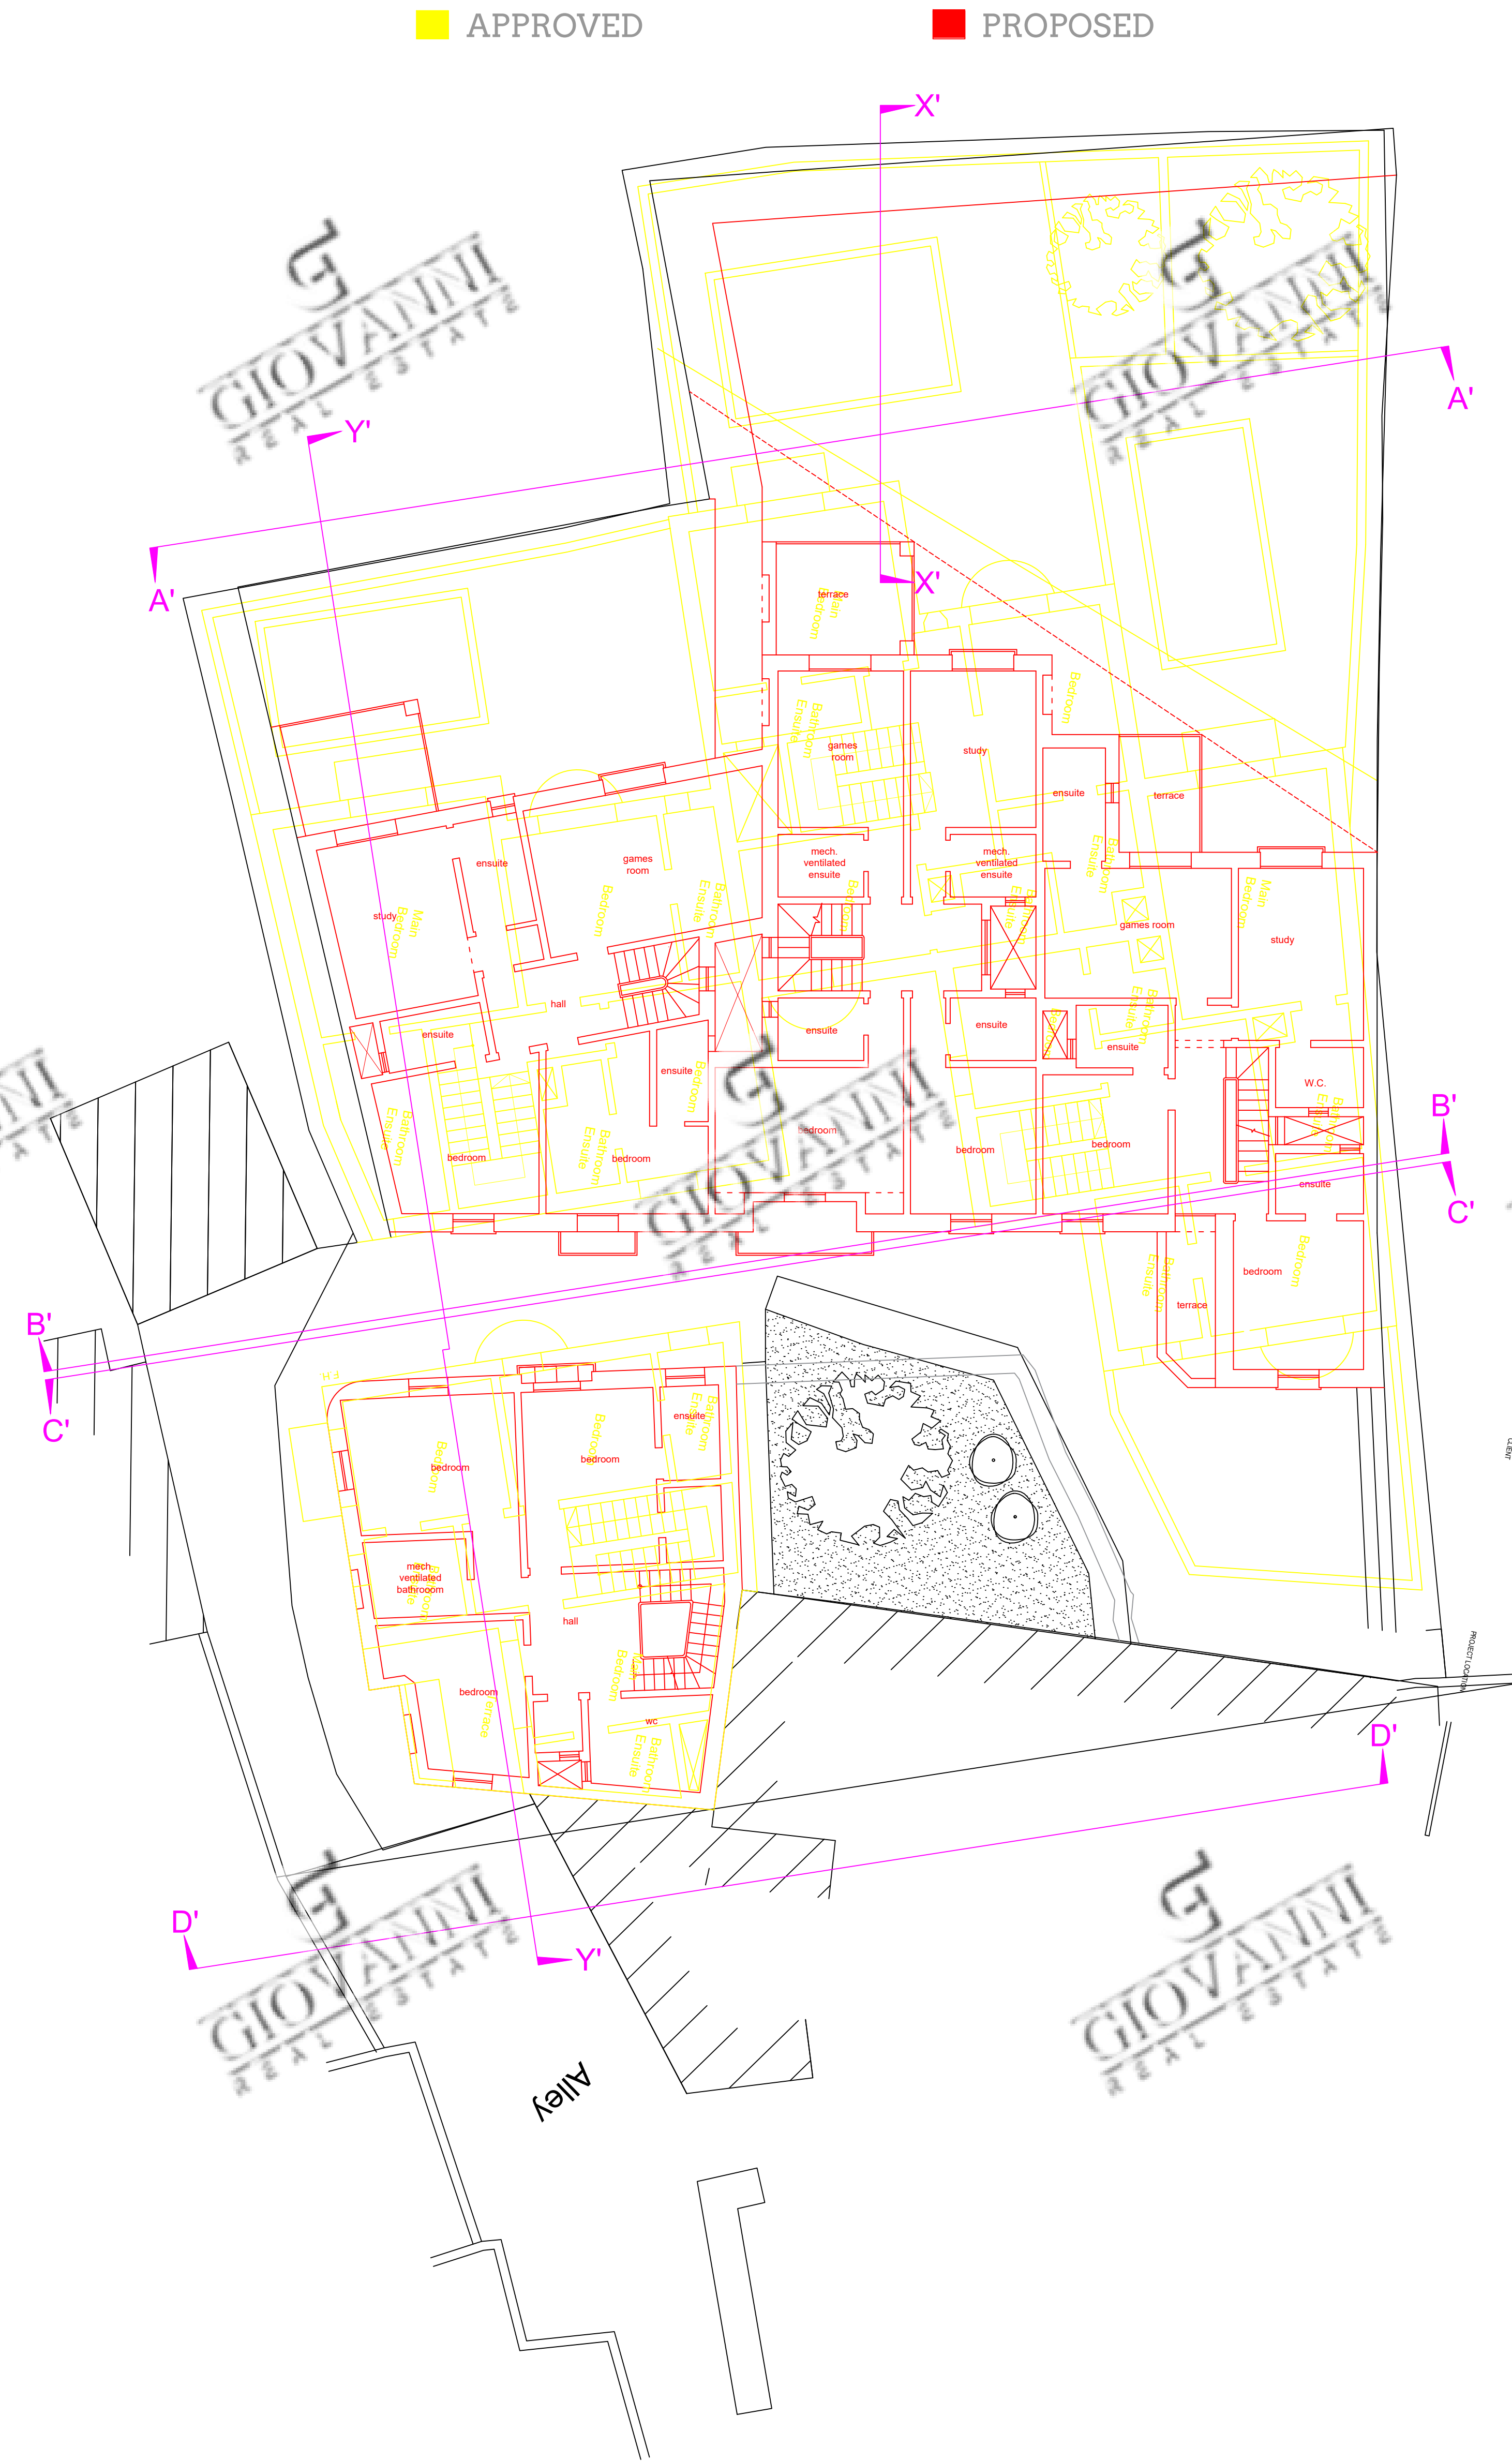


Proposed First Floor Plan




Approved Second Floor Plan

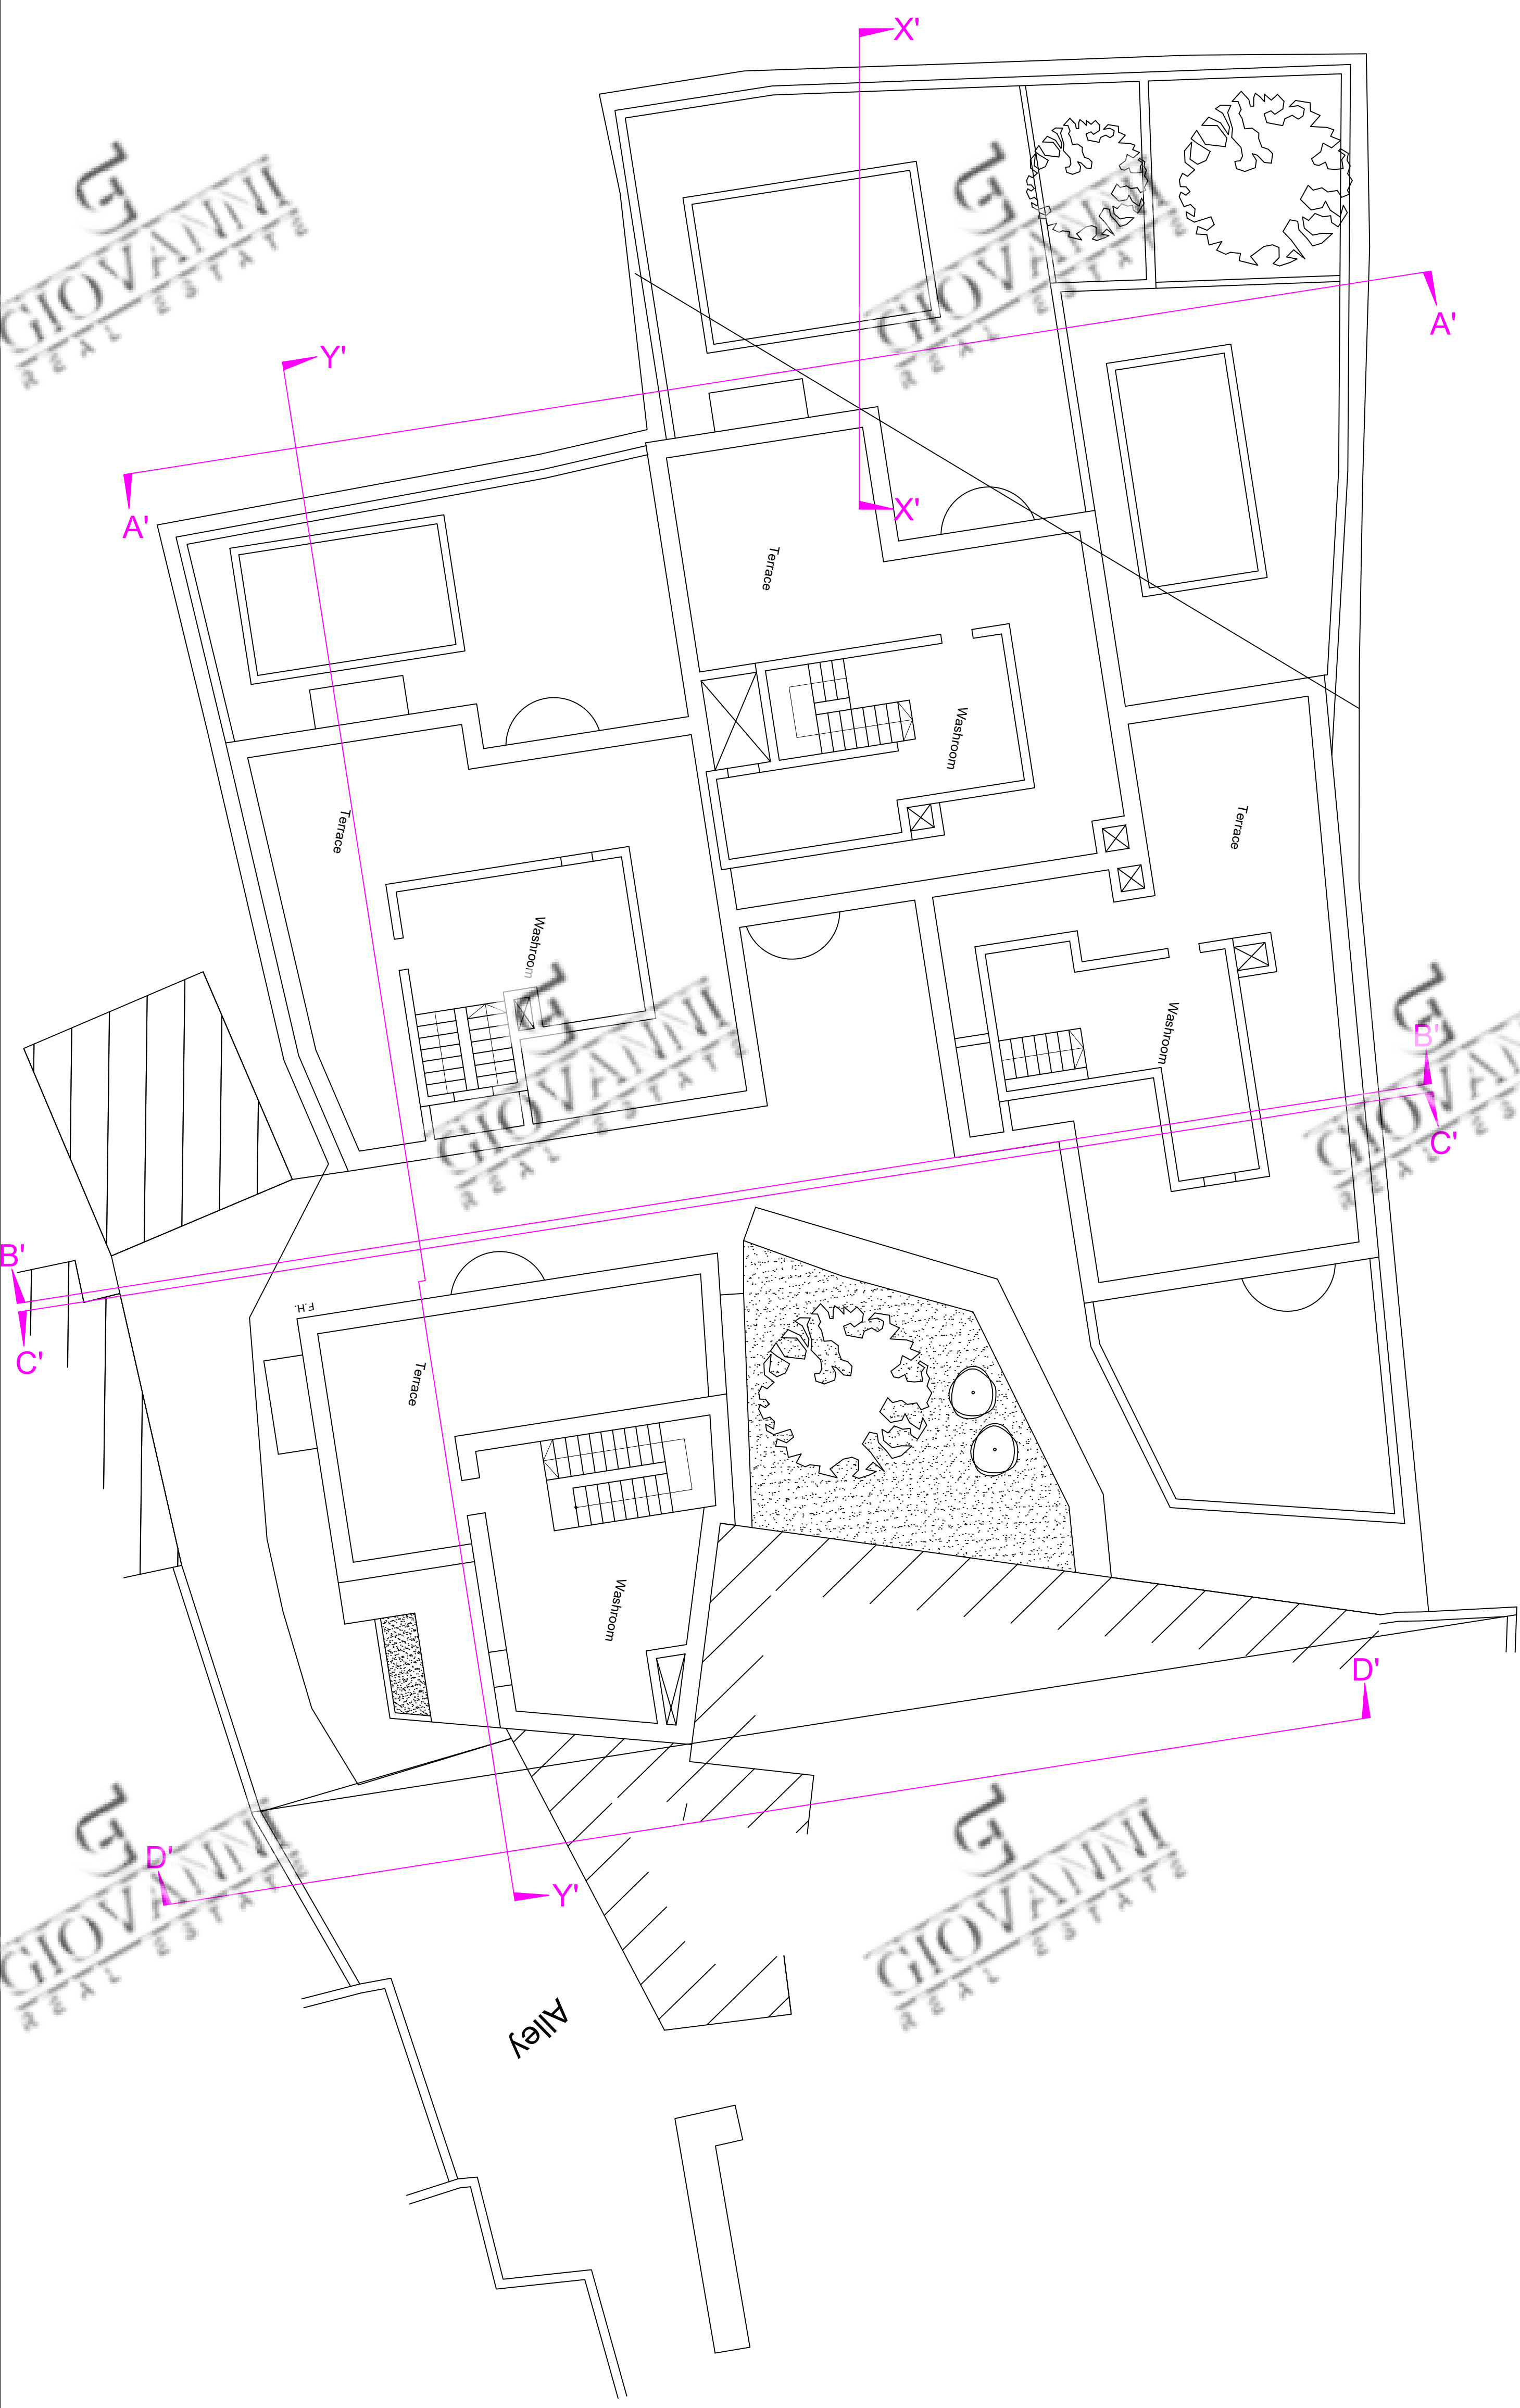

Superimposed Second Floor Plan

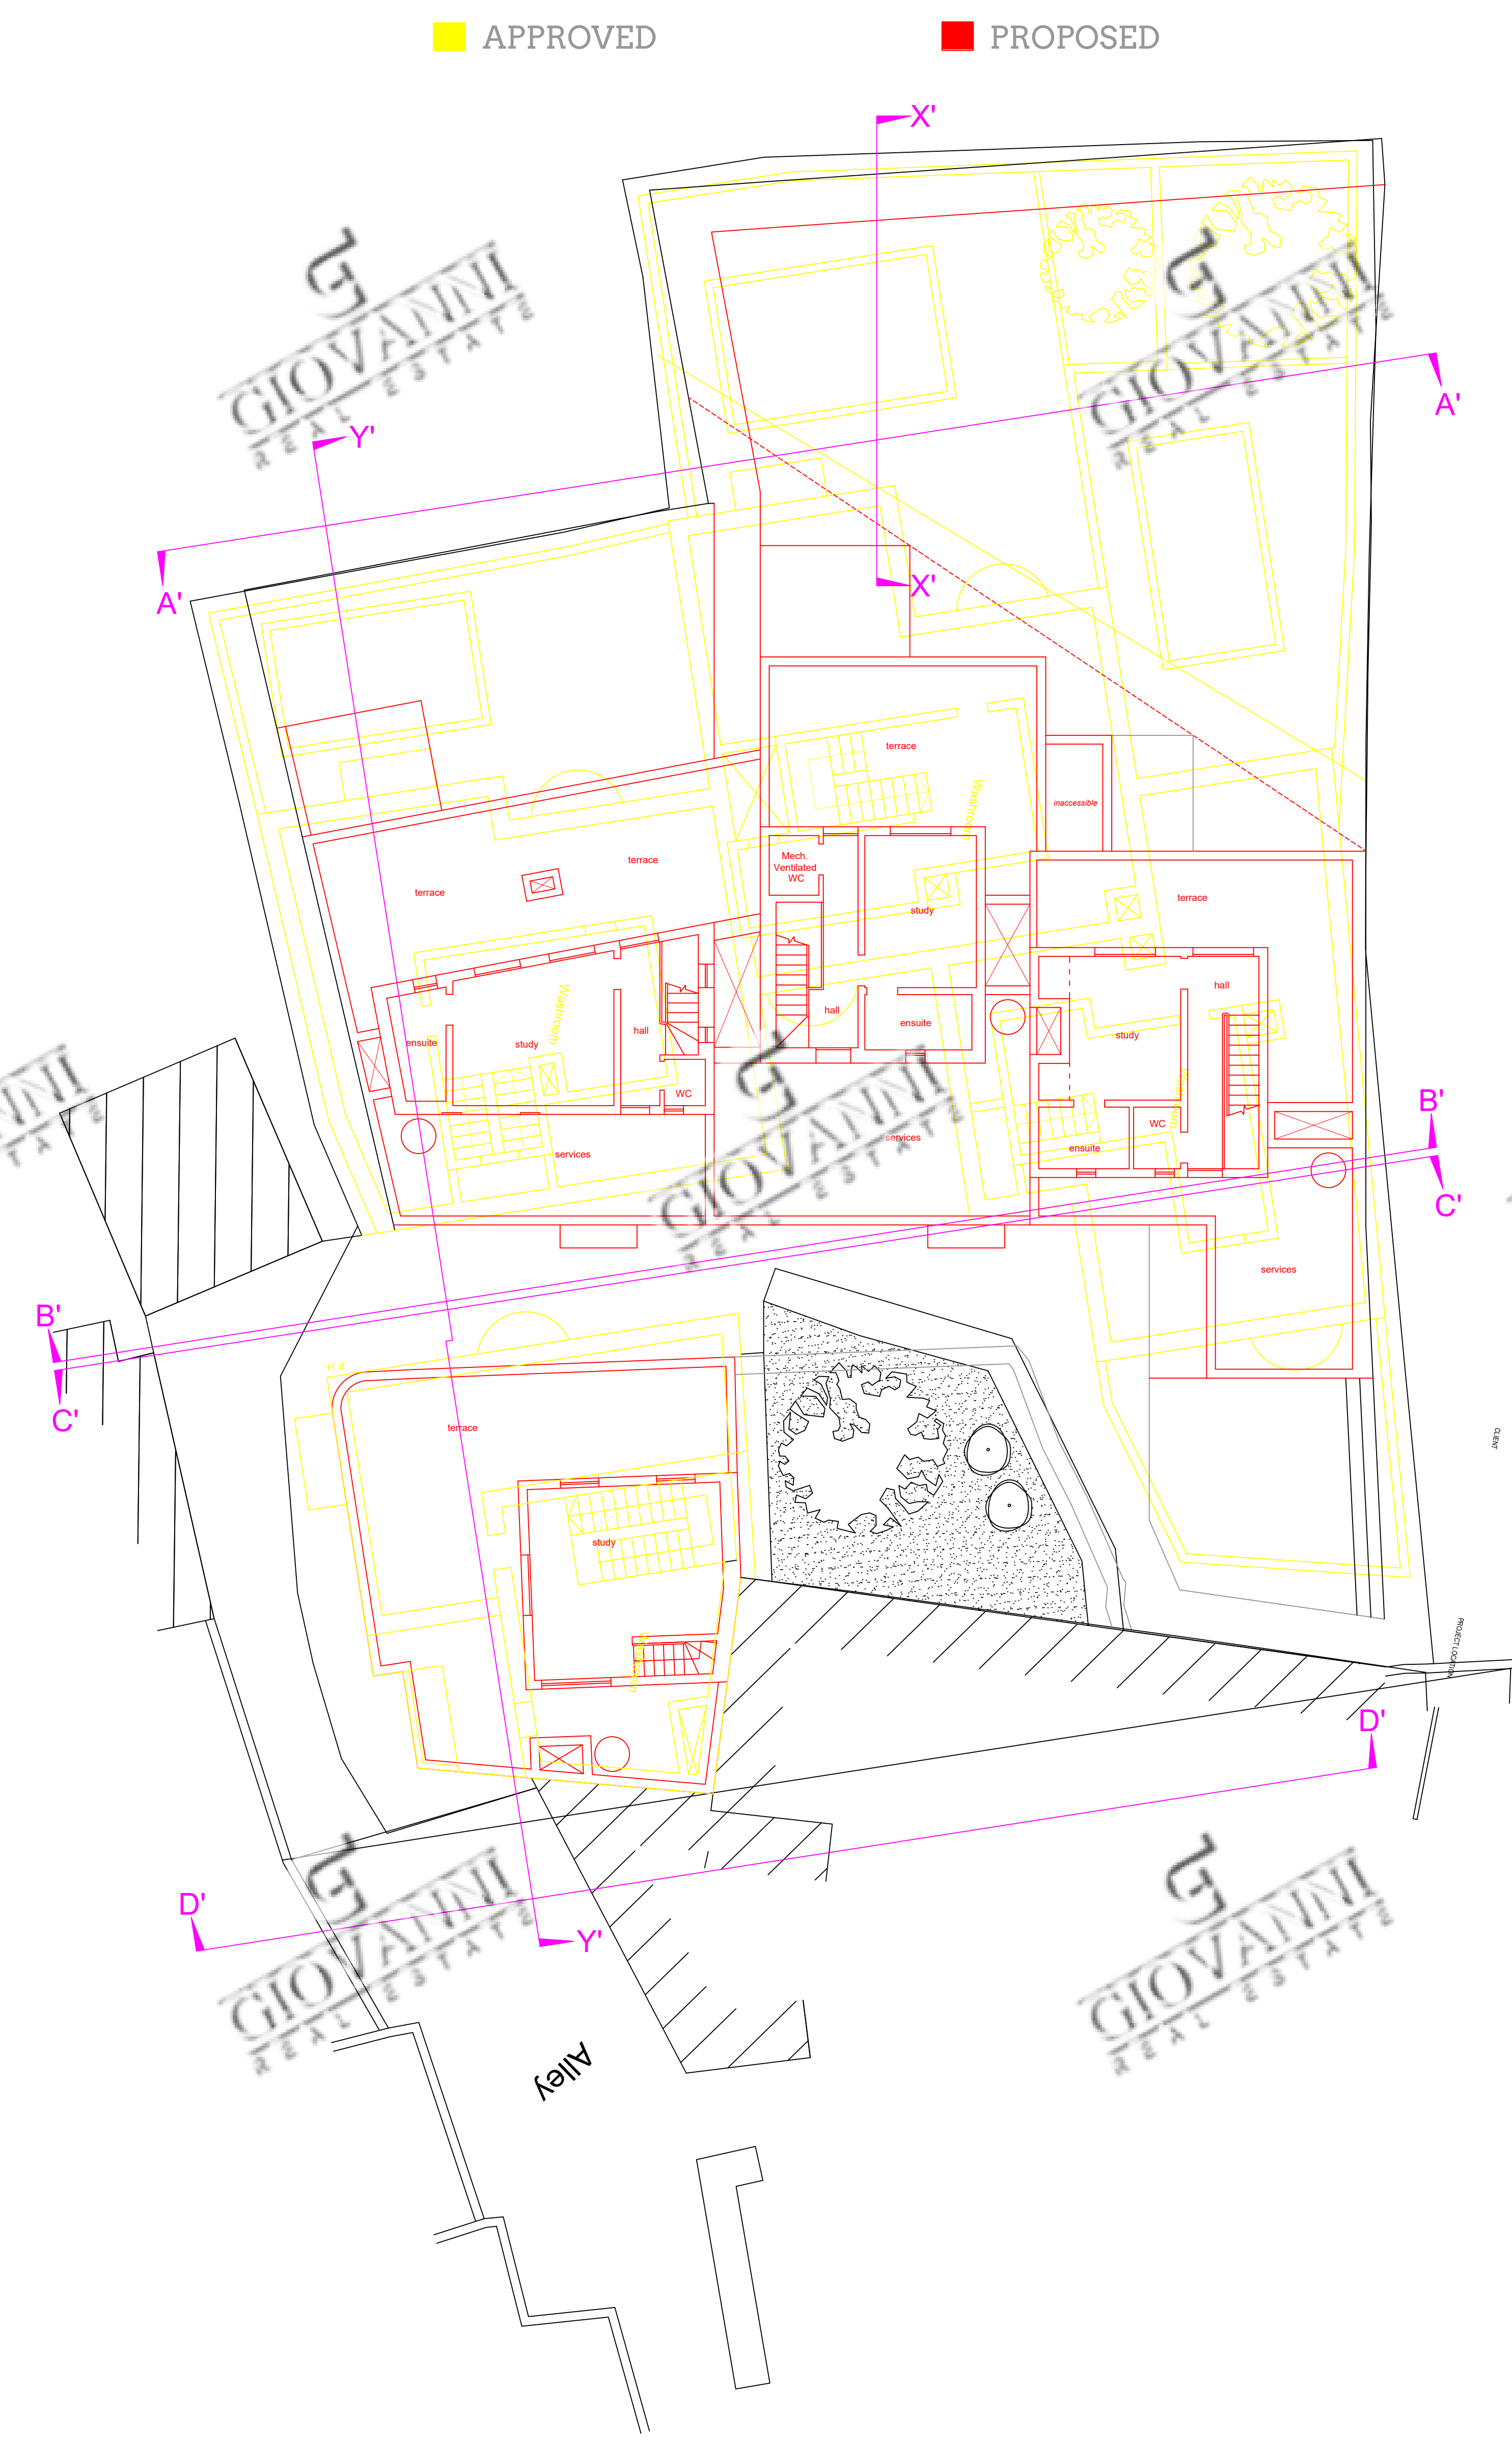


Proposed Second Floor Plan

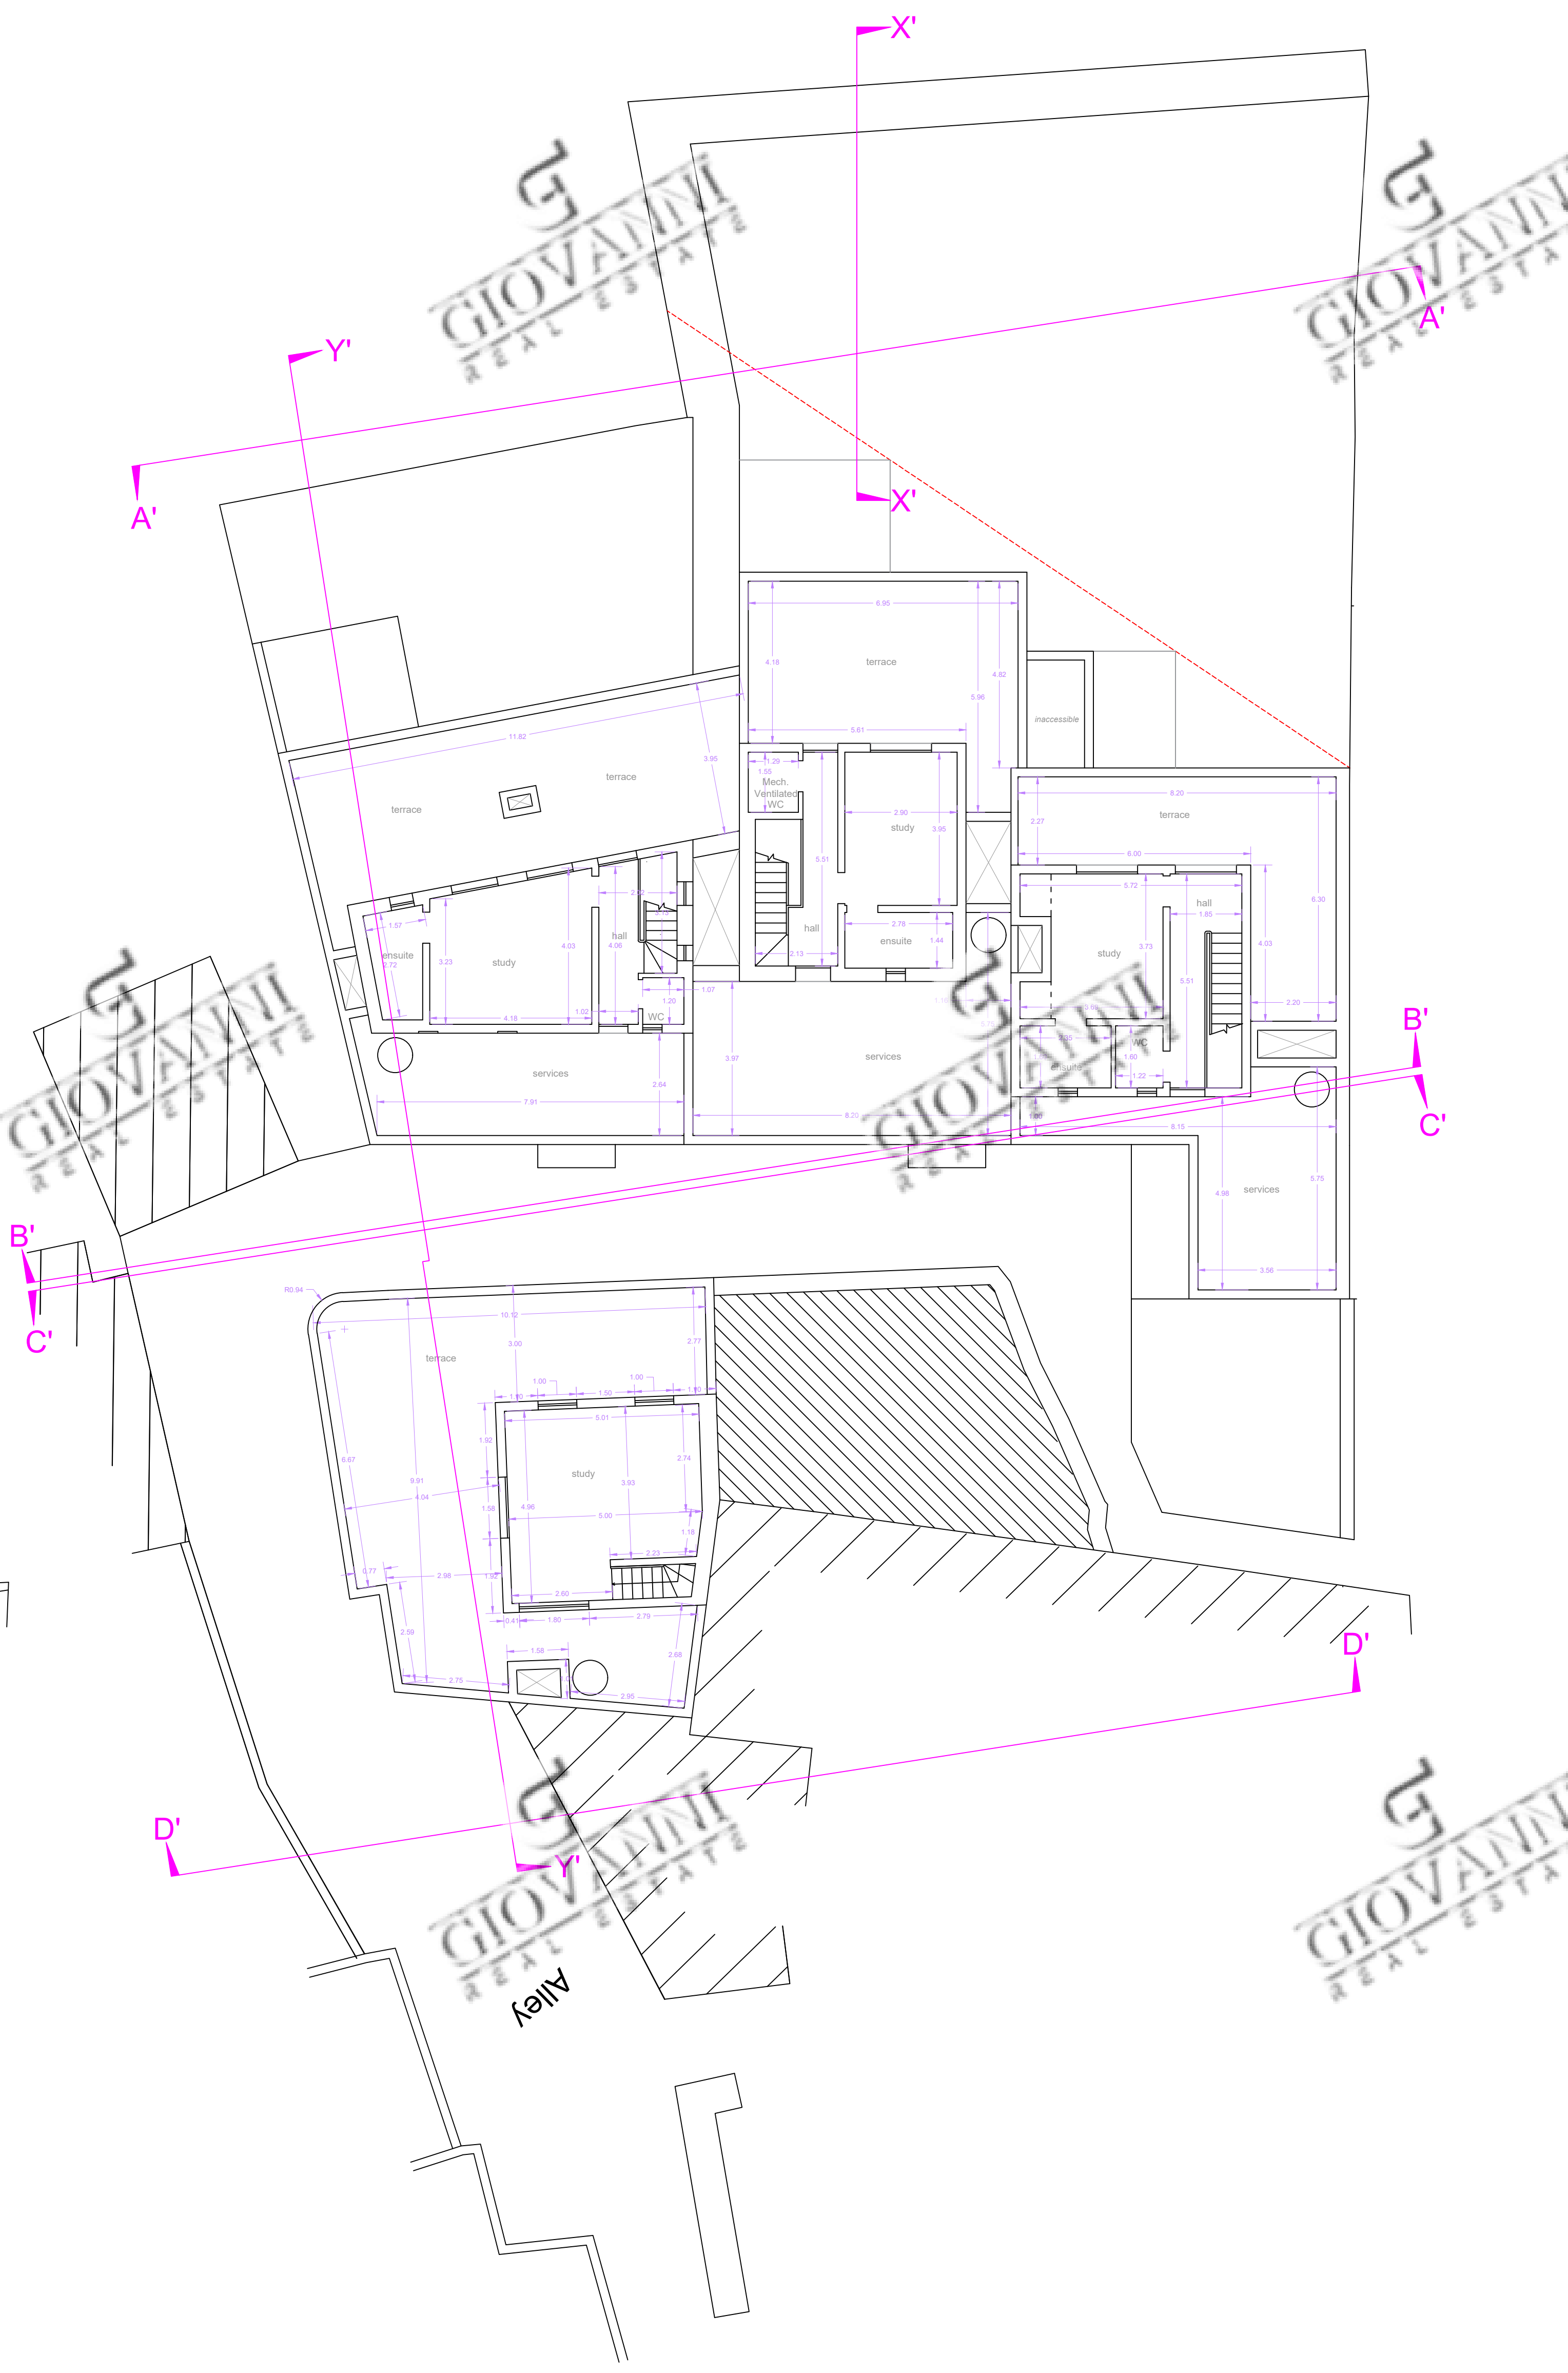


Approved sqm	Proposed sqm
473.28	436

Approved Roof Floor Plan

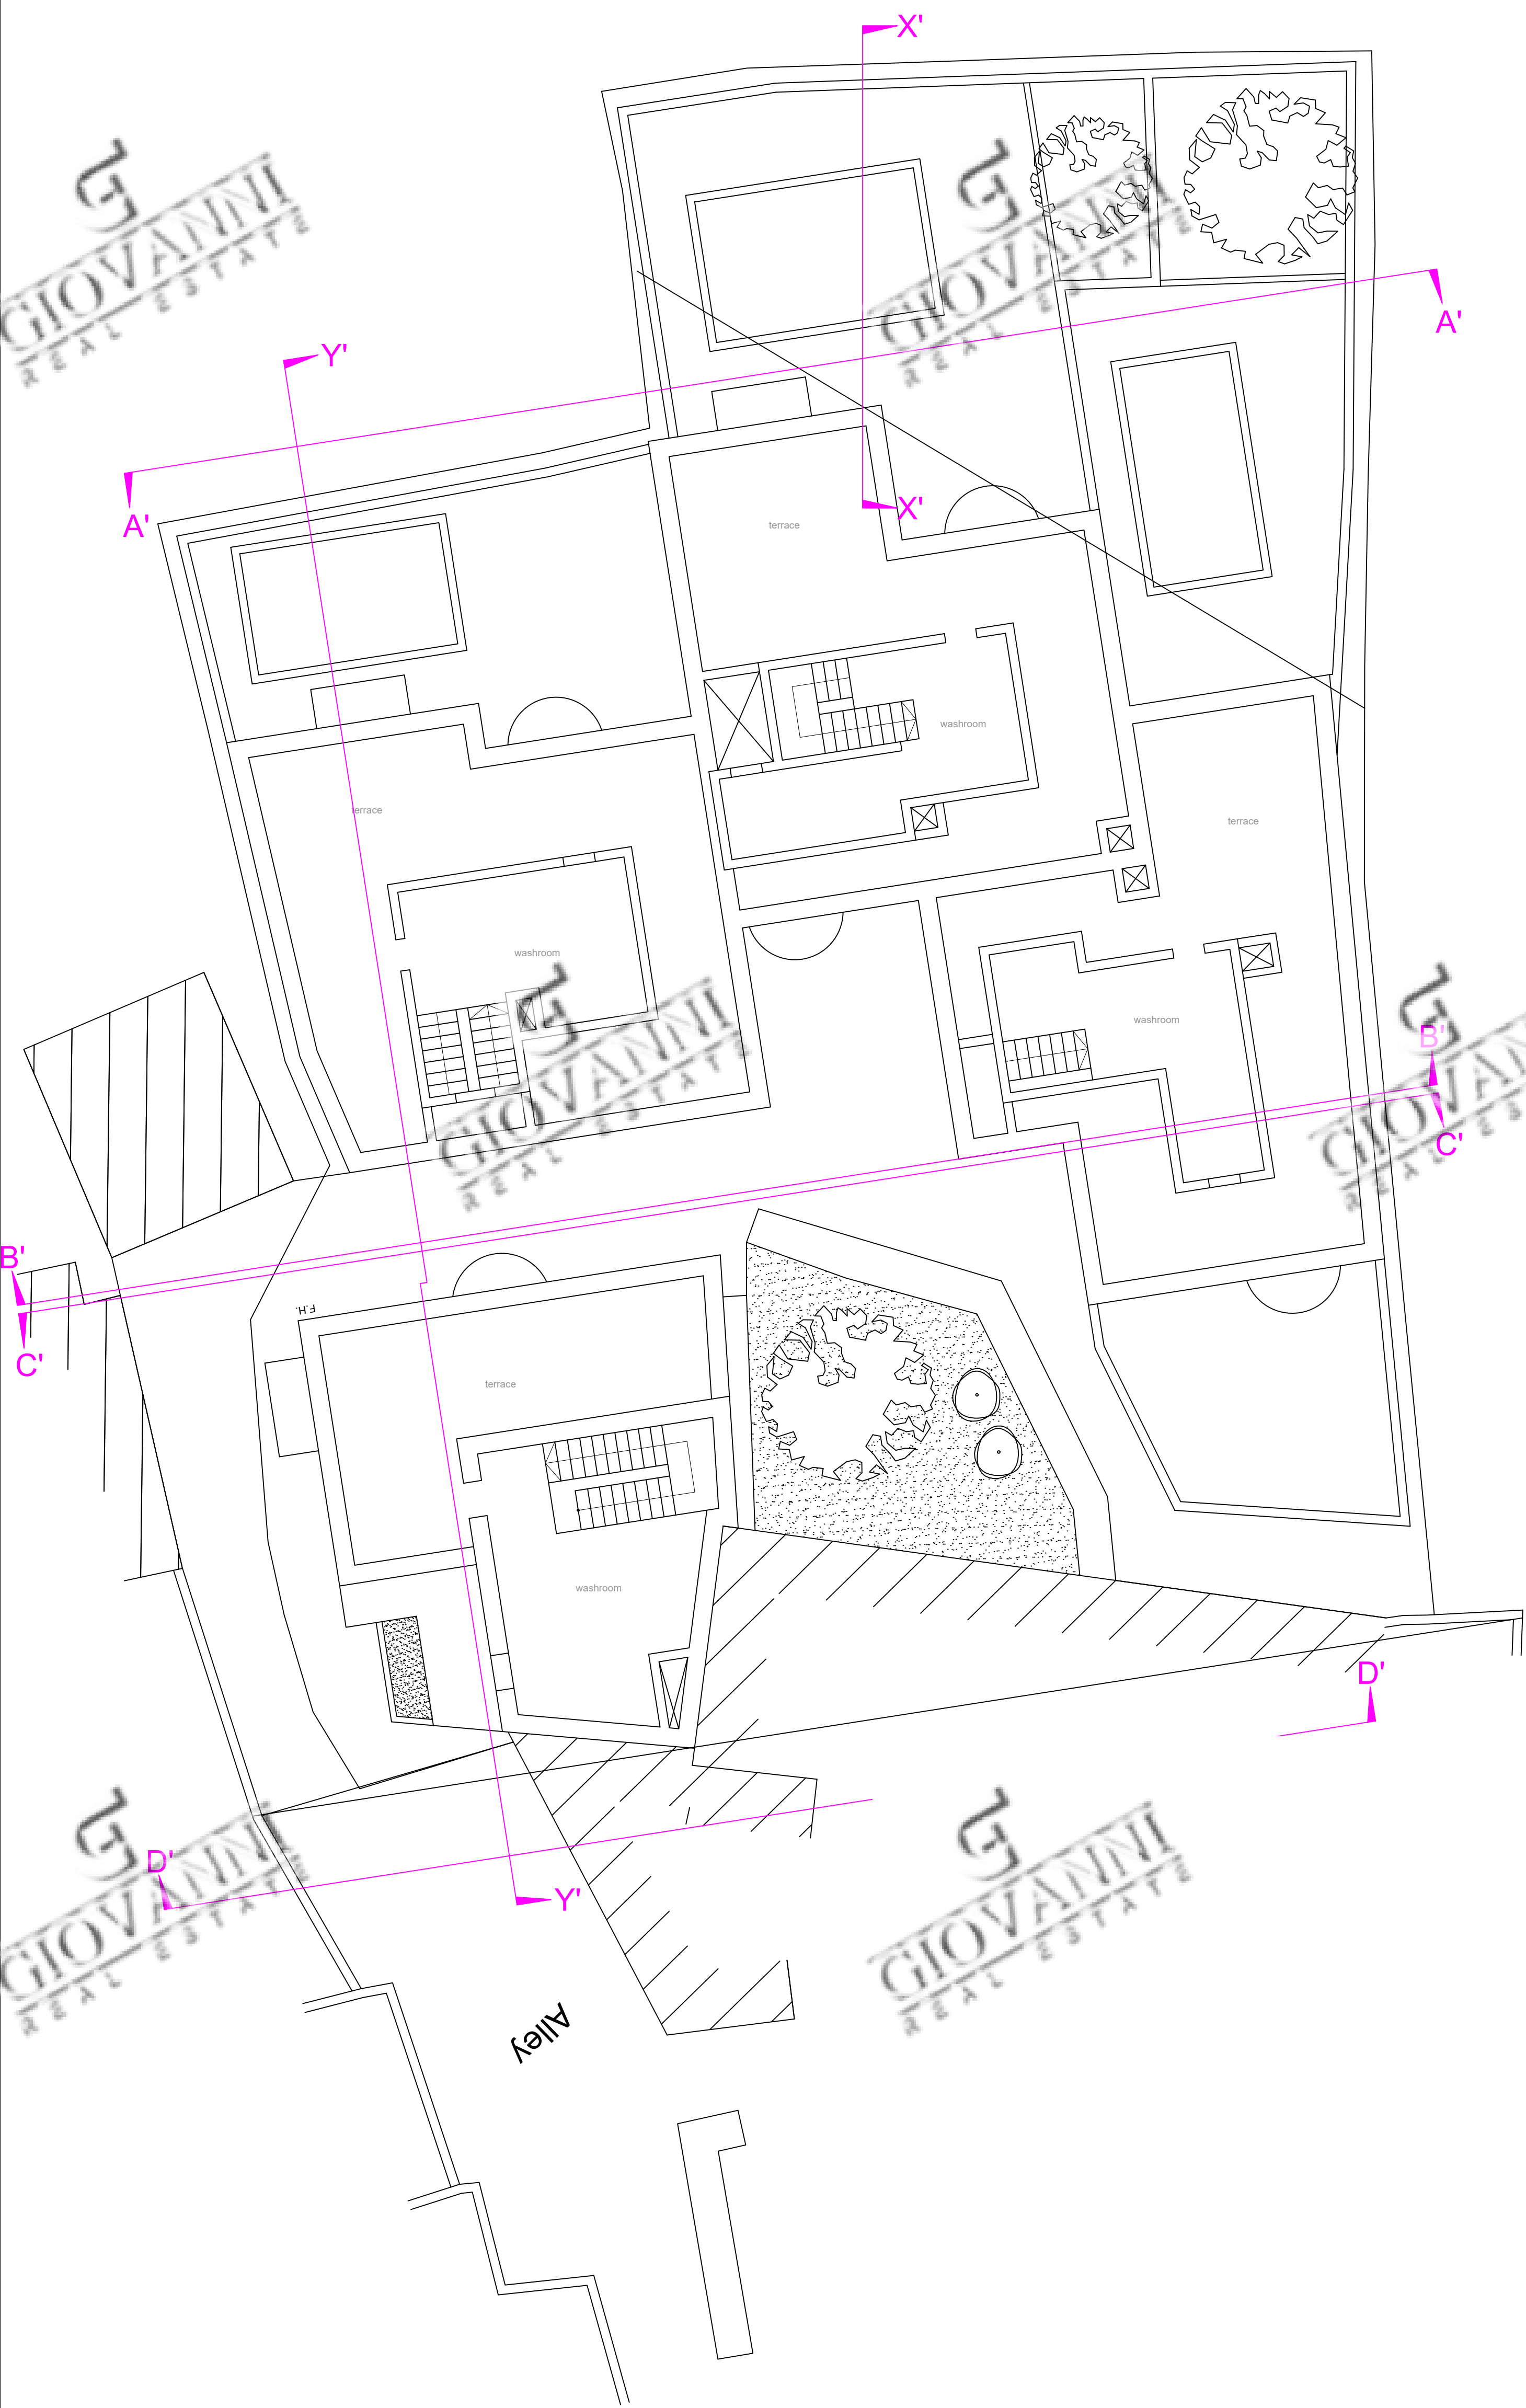

Superimposed Roof Floor Plan

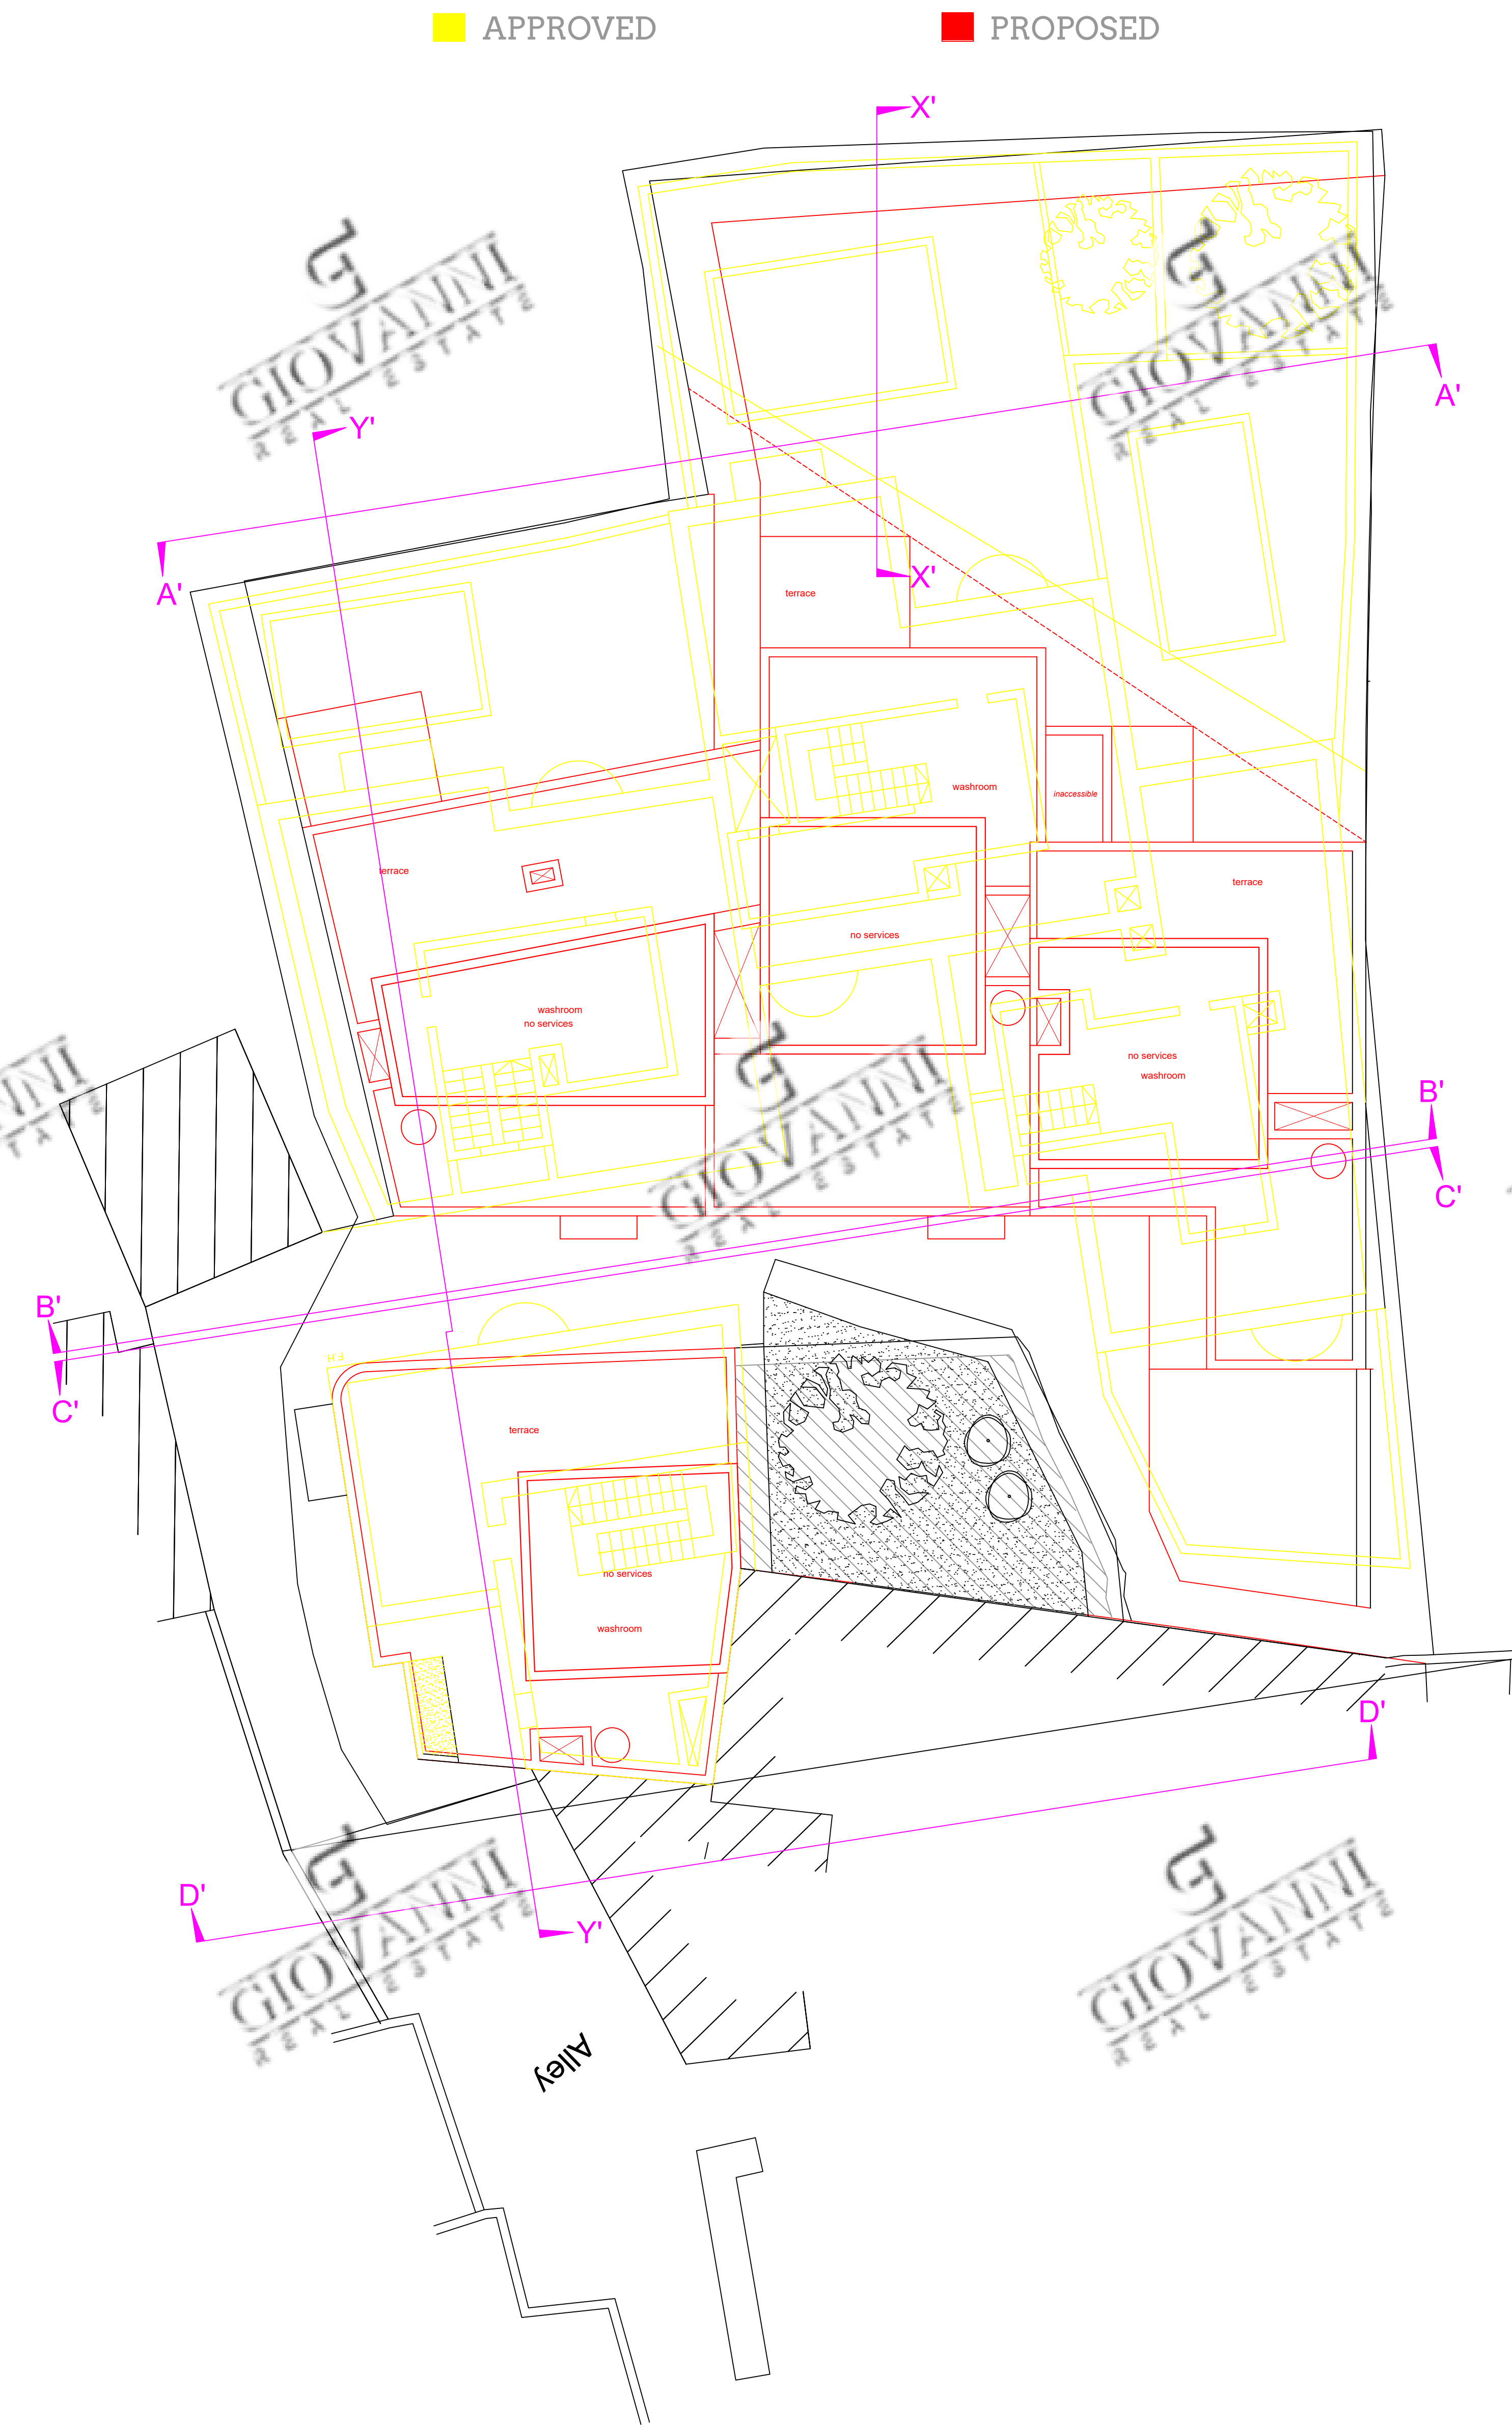

Proposed Roof Floor Plan

