



Proposed GFA details				
Apt. No.	Internal	External		
09	193 sqm	47 sqm		
10	167 sqm	42 sqm		
R08	97 sqm	19 sqm	R08	96 sqm 19 sqm
R09	95 sqm	22 sqm	R09	92 sqm 22 sqm


Note: All windows to habitable rooms add up to 1 sqm each or more

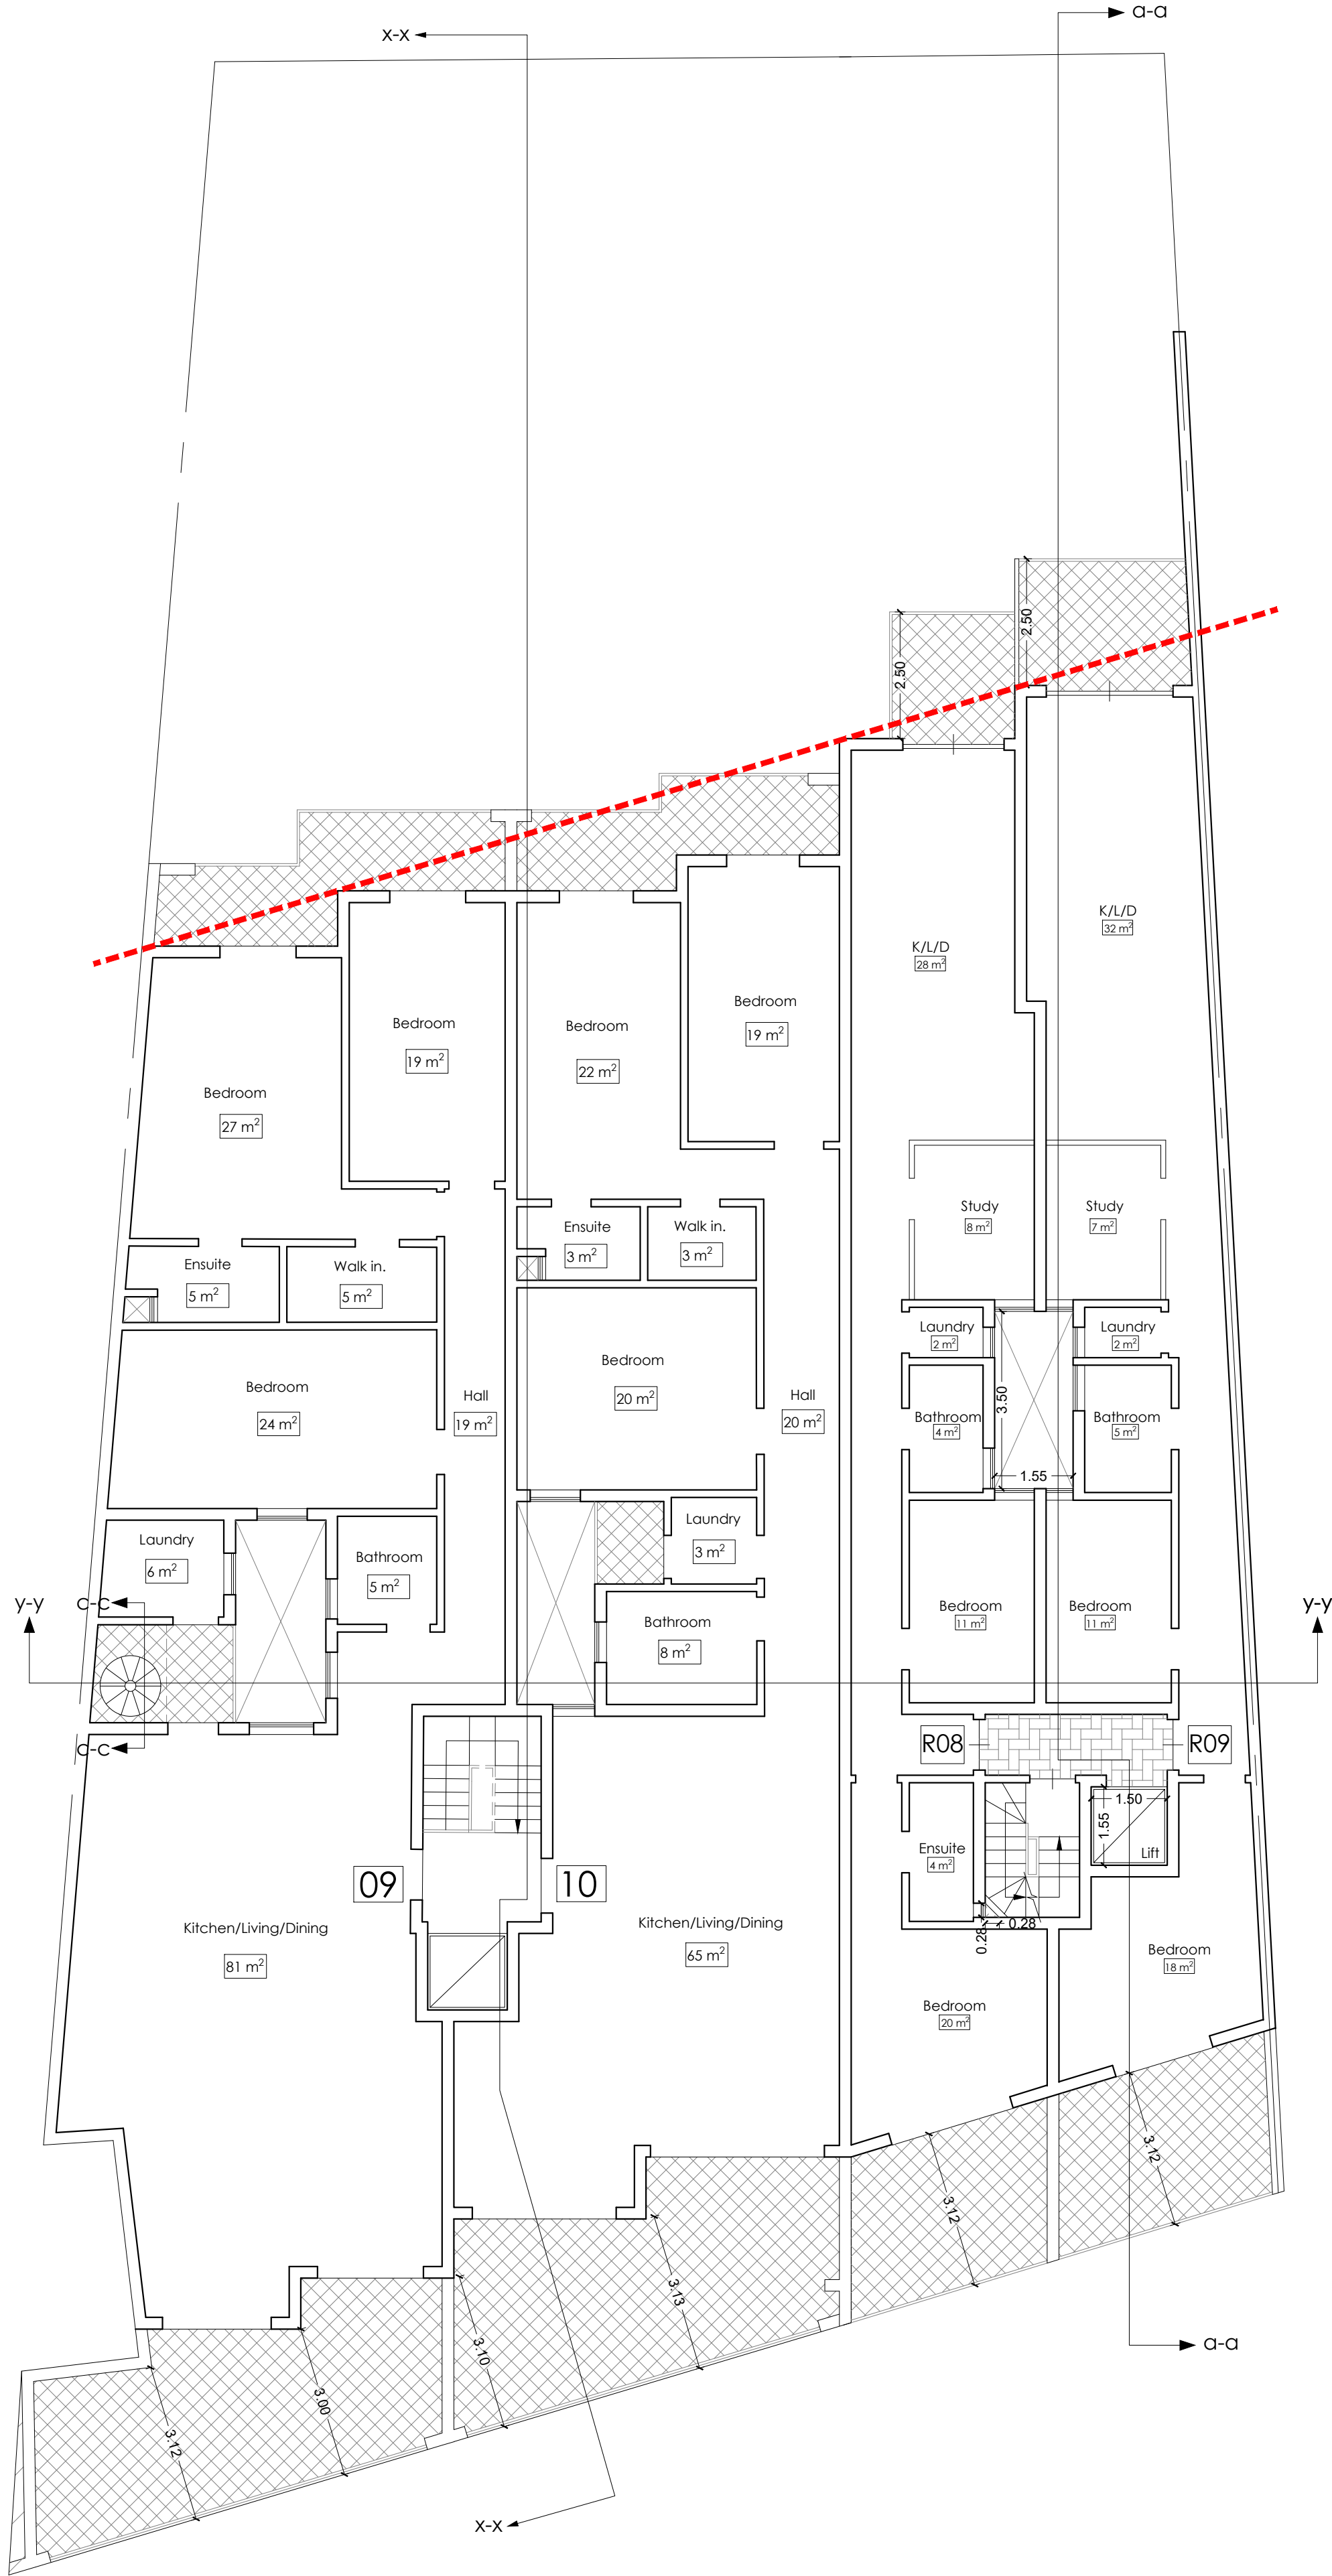

Approved
Penthouse Floor

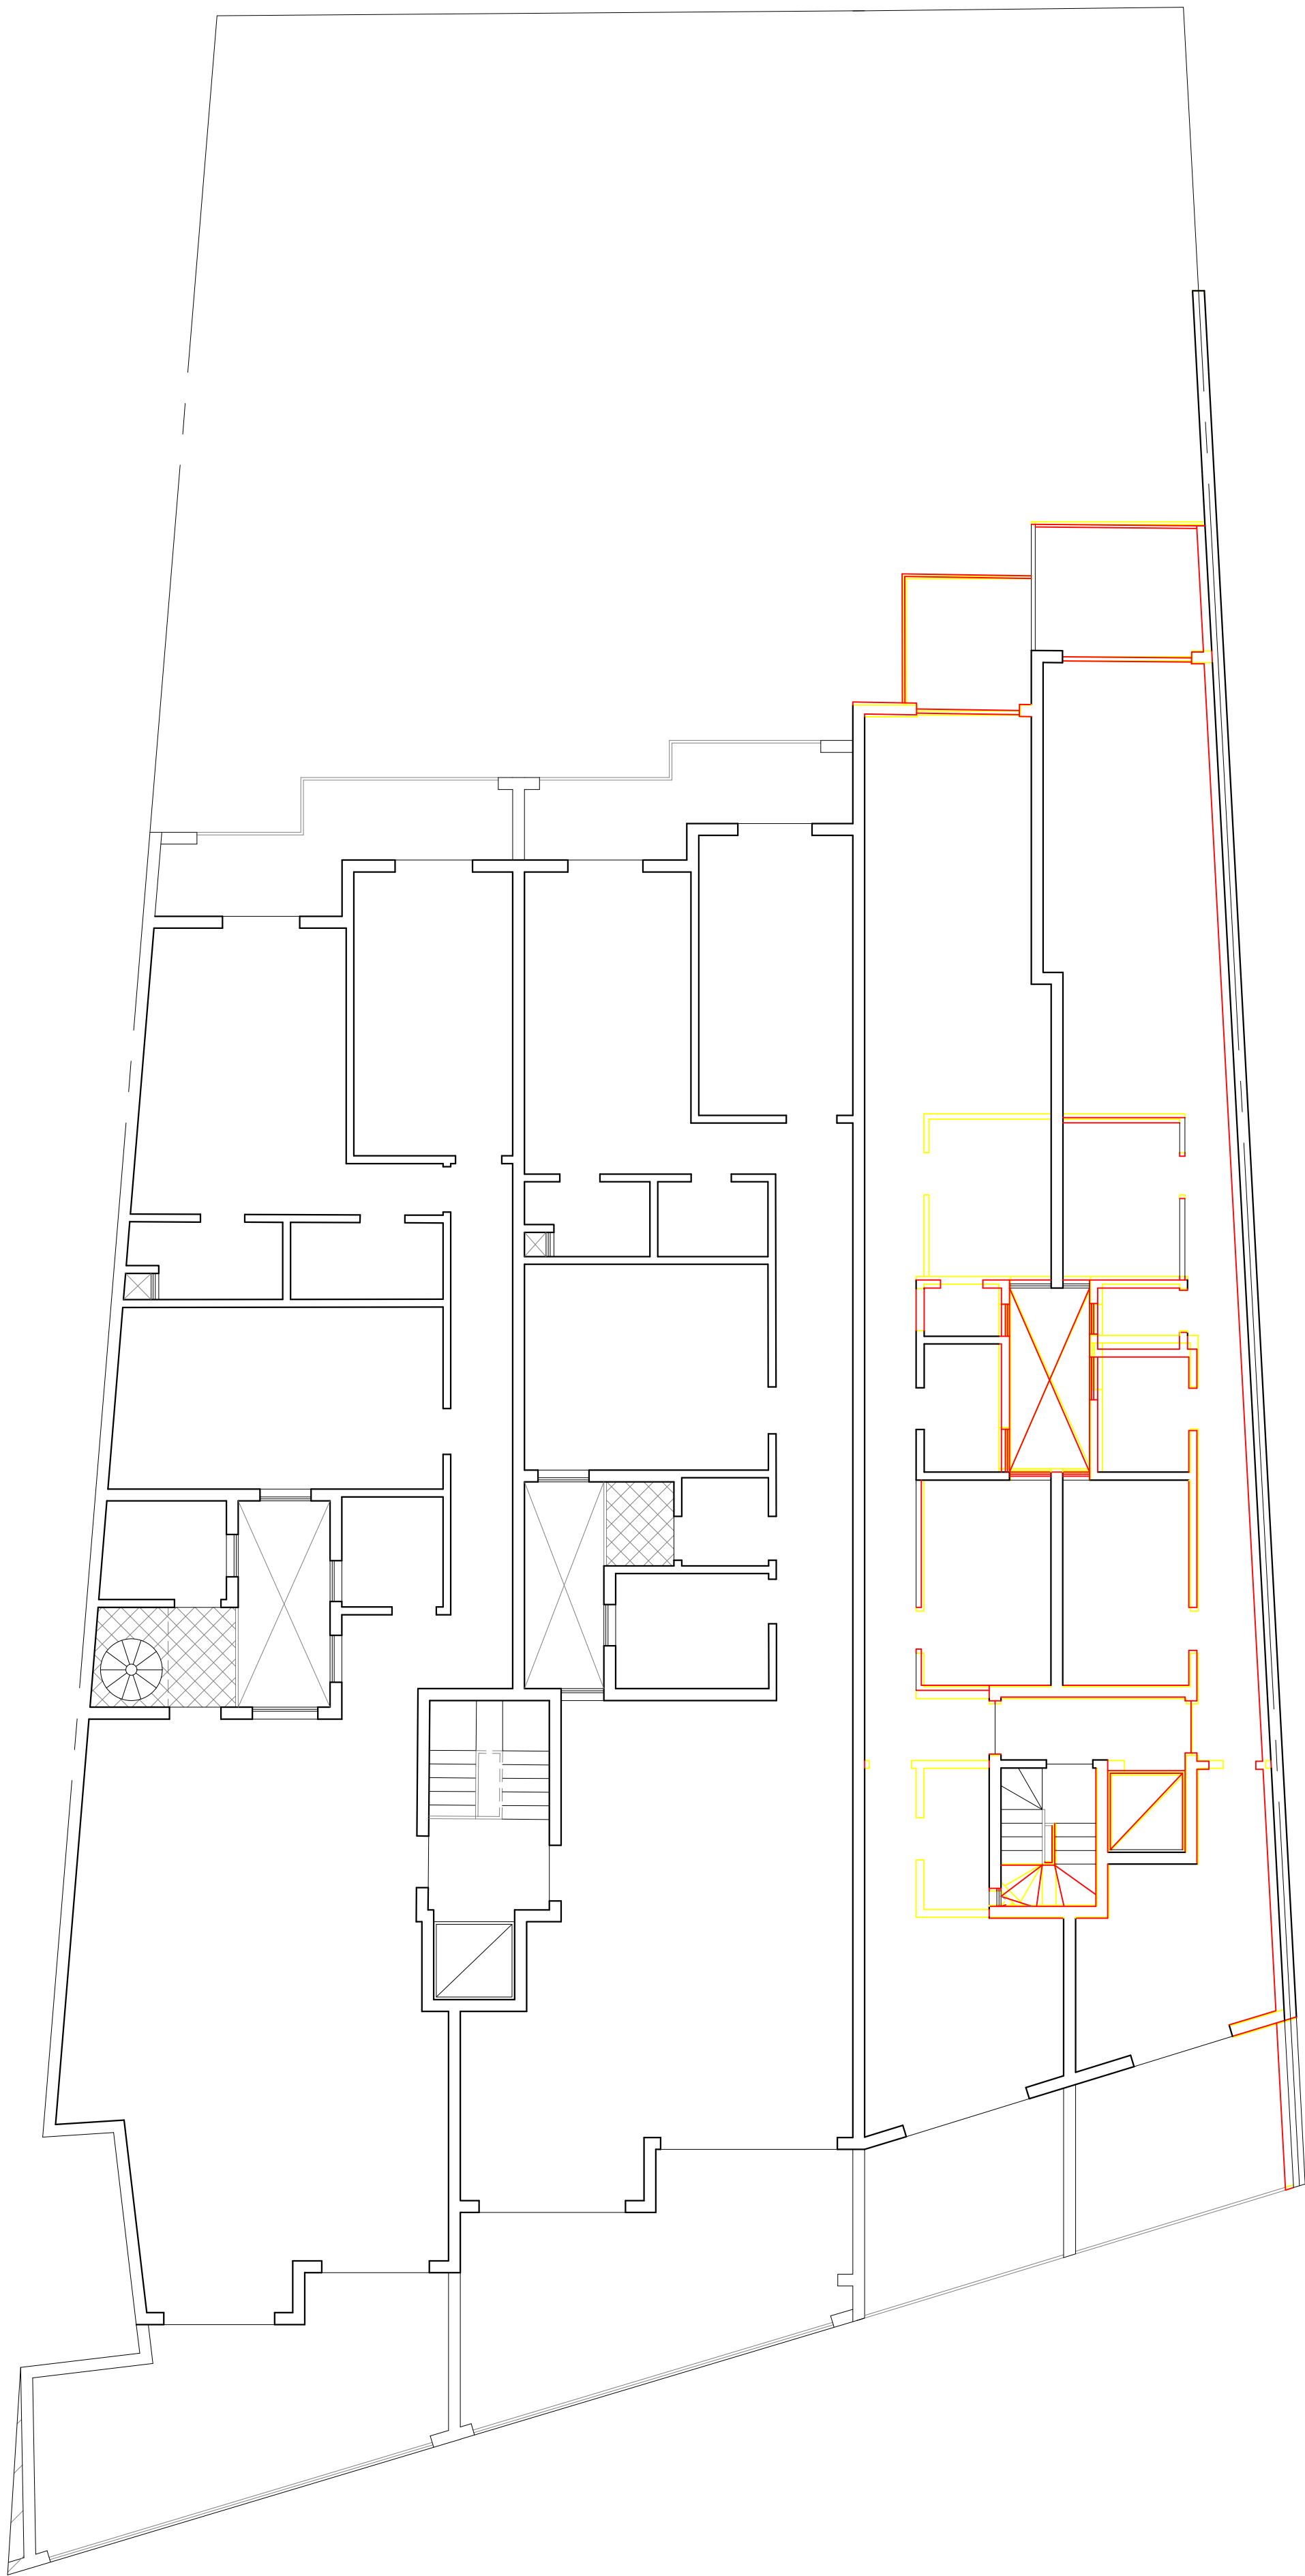

Approved & Proposed
Penthouse Floor

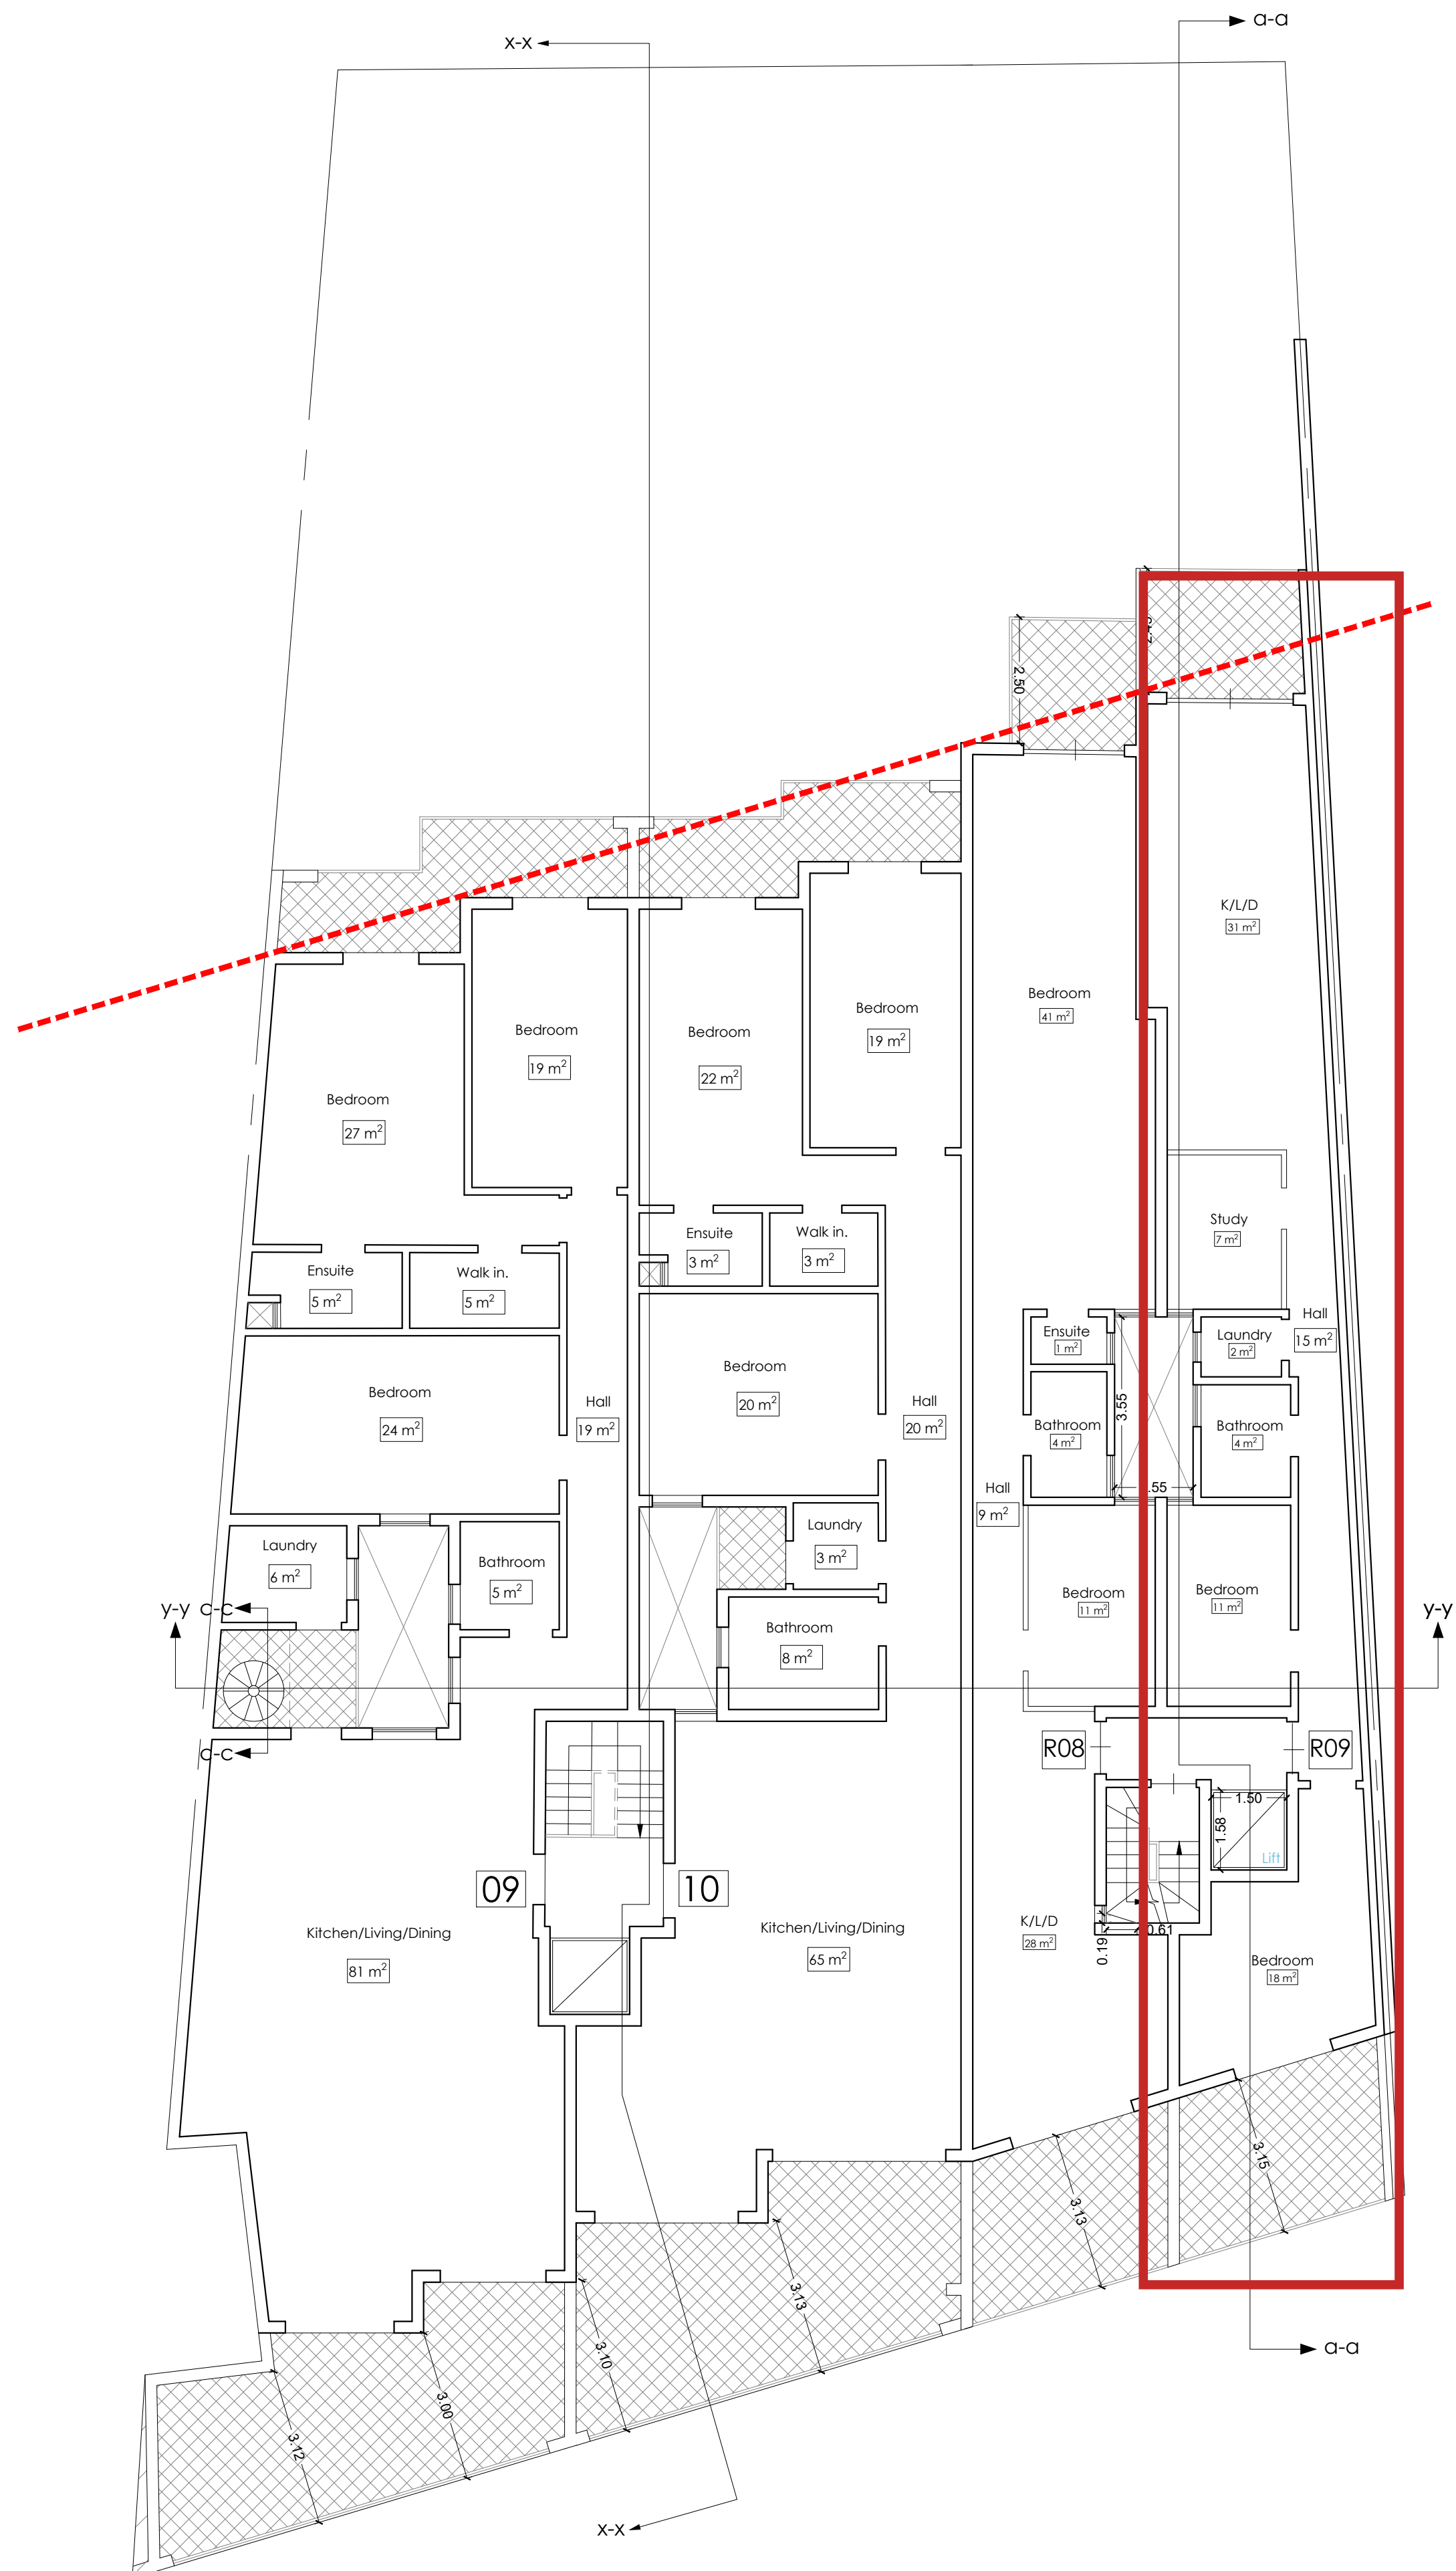

Proposed
Penthouse Floor

Conventional Colour Coding		
Red	to construct	
Yellow	to demolish	
Blue	as built - to sanction	
Green	as approved but not constructed	

