




01 Third Party Elevation
Existing
Scale 1:100

02 Elevation over
Existing
Scale 1:100

03 Third Party Elevation
Existing
Scale 1:100

- 1 GLS Masonry Walls (Fair faced)
- 2 Wrought iron railing (White)
- 3 Timber framed apertures
- 4 Wooden main door (Brown)
- 5 Timber door (Brown)

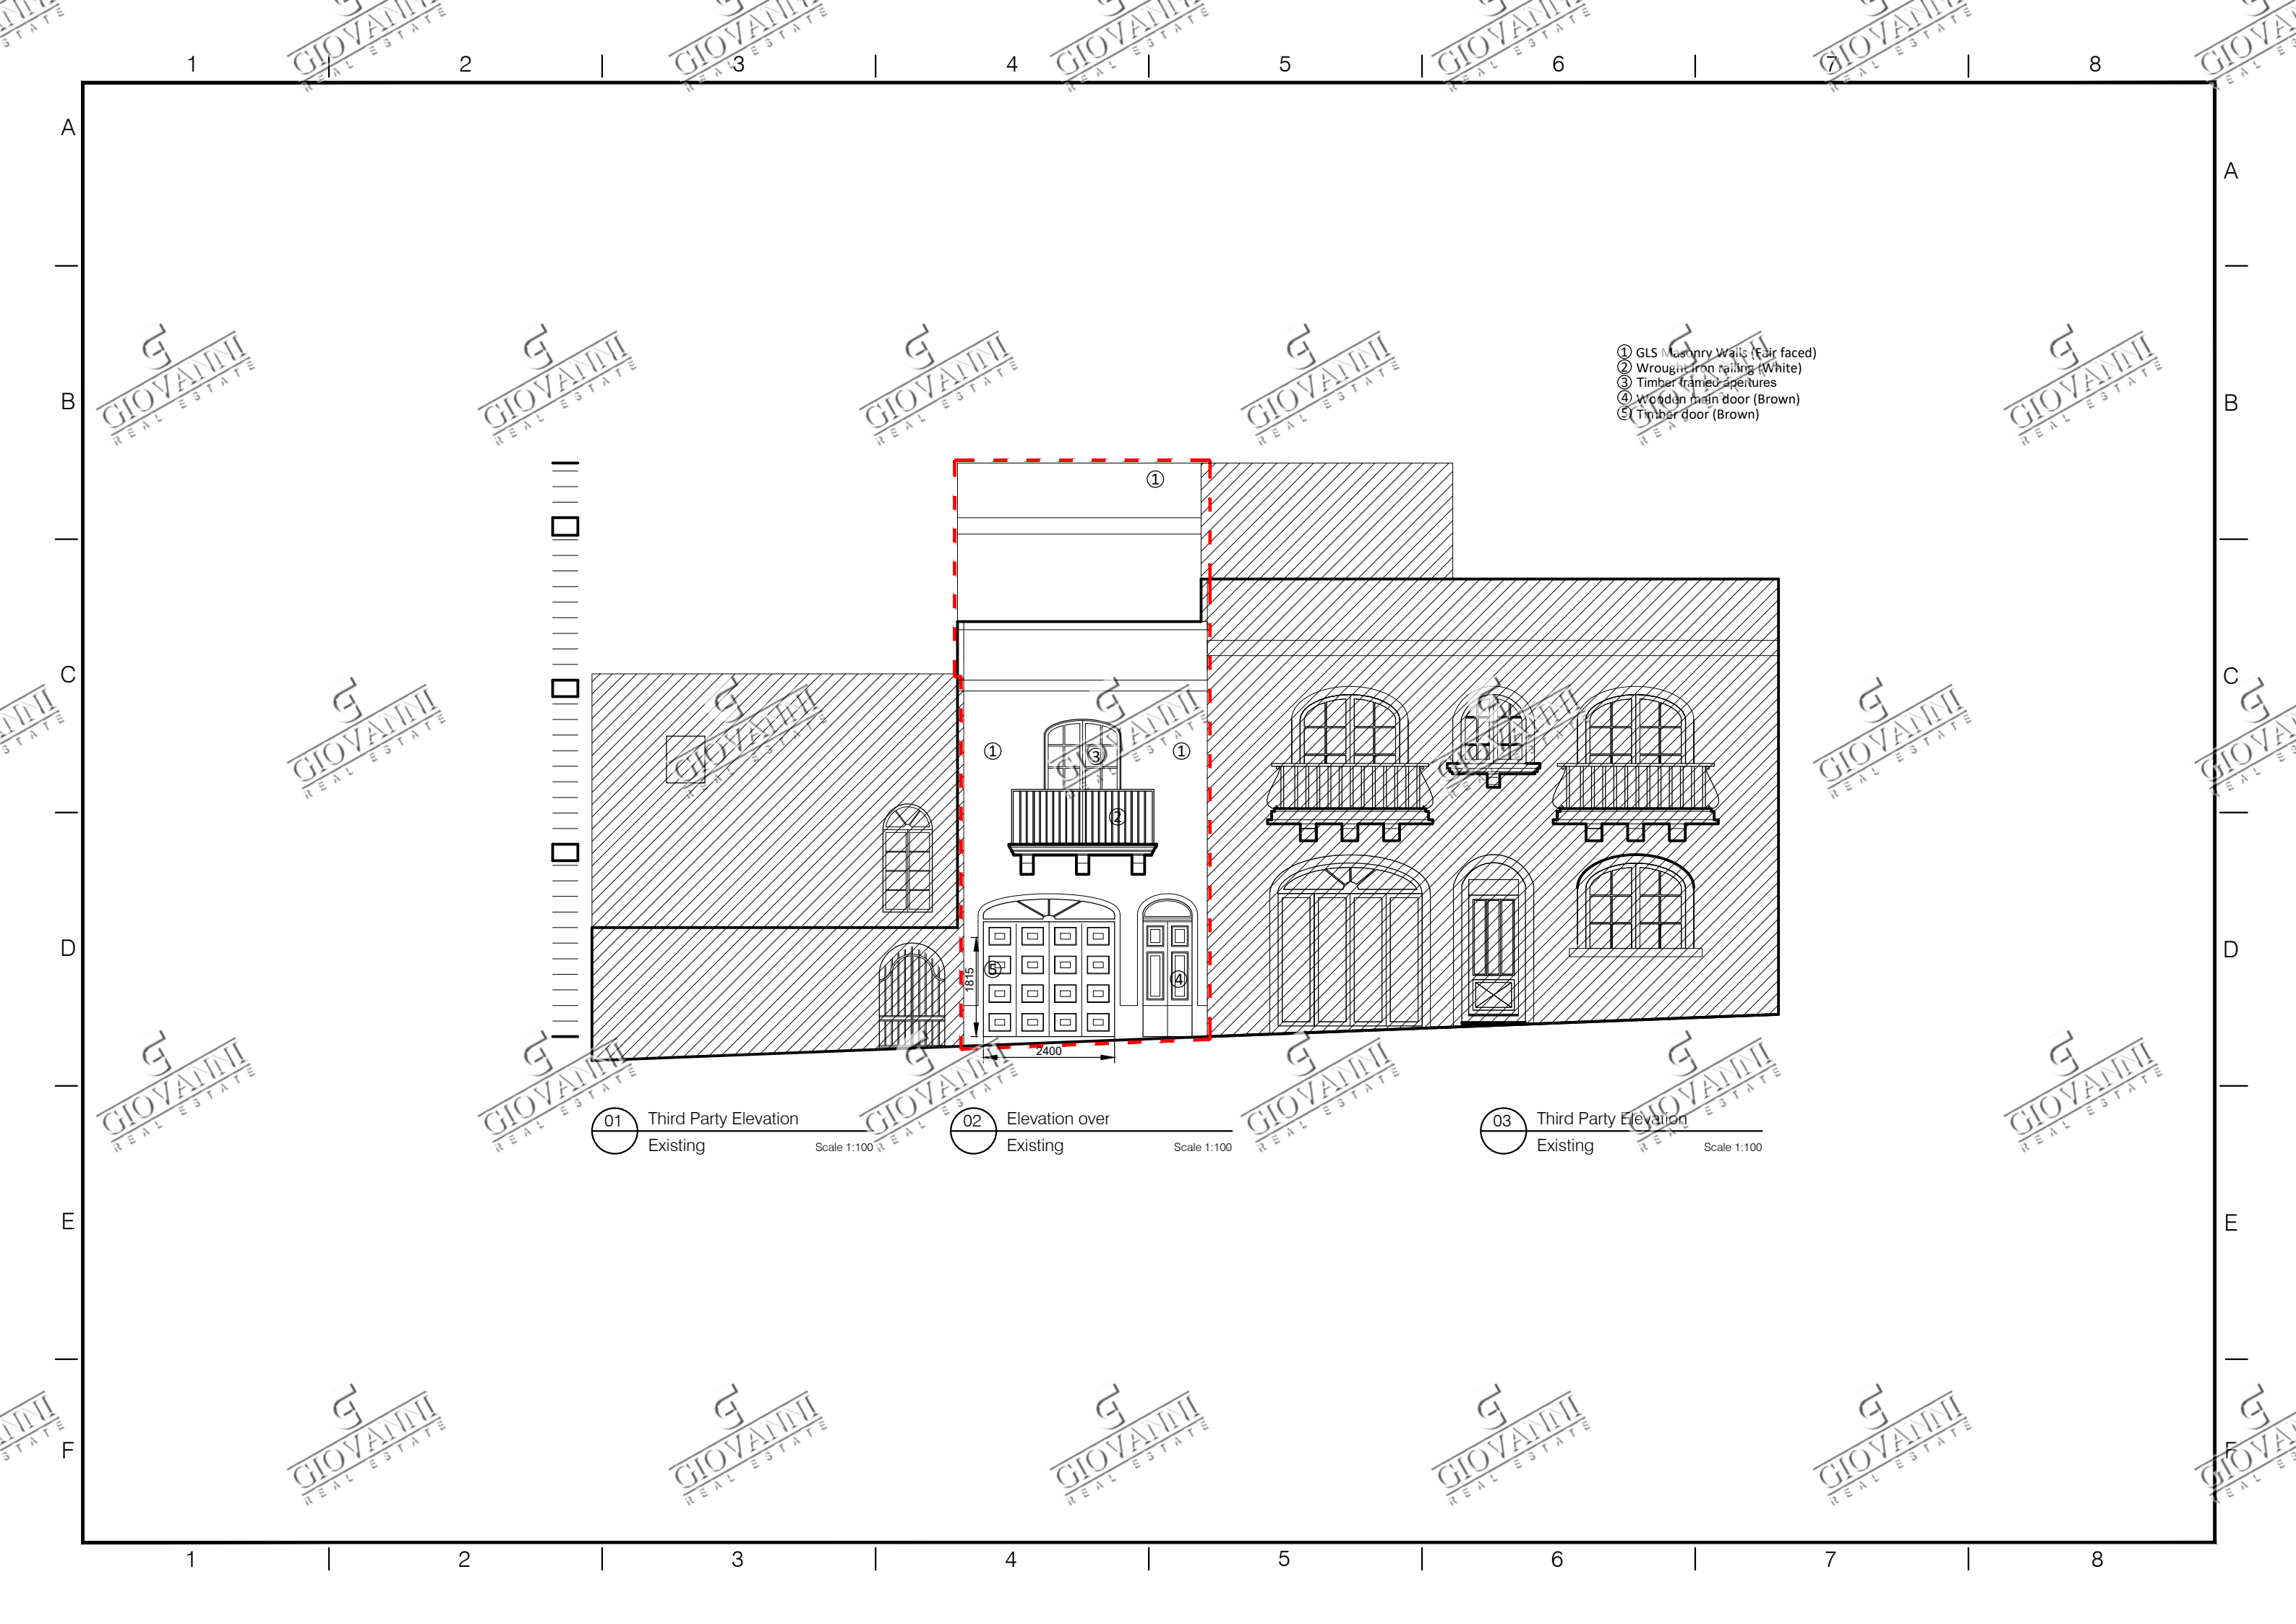

- ① GLS Masonry Walls (Fair faced)
- ② Wrought iron railing (White)
- ③ Timber framed apertures
- ④ Wooden main door (Brown)
- ⑤ Timber door (Brown)

01 Third Party Elevation
Existing

Scale 1:100

02 Elevation over
Existing

Scale 1:100

03 Third Party Elevation
Existing

Scale 1:100

