





NOTE:-
■ ERECT PROPOSED
■ DEMOLISH PROPOSED

SITE AREA:- 356.3m²


FLOOR LEVEL	Area
GROUND HOUSE No.1	70.8m ²
HOUSE No.2	2.5m ²
HOUSE No.3	56.5m ²
HOUSE No.4	50.1m ²
HOUSE No.5	48.0m ²
HOUSE No.6	67.2m ²

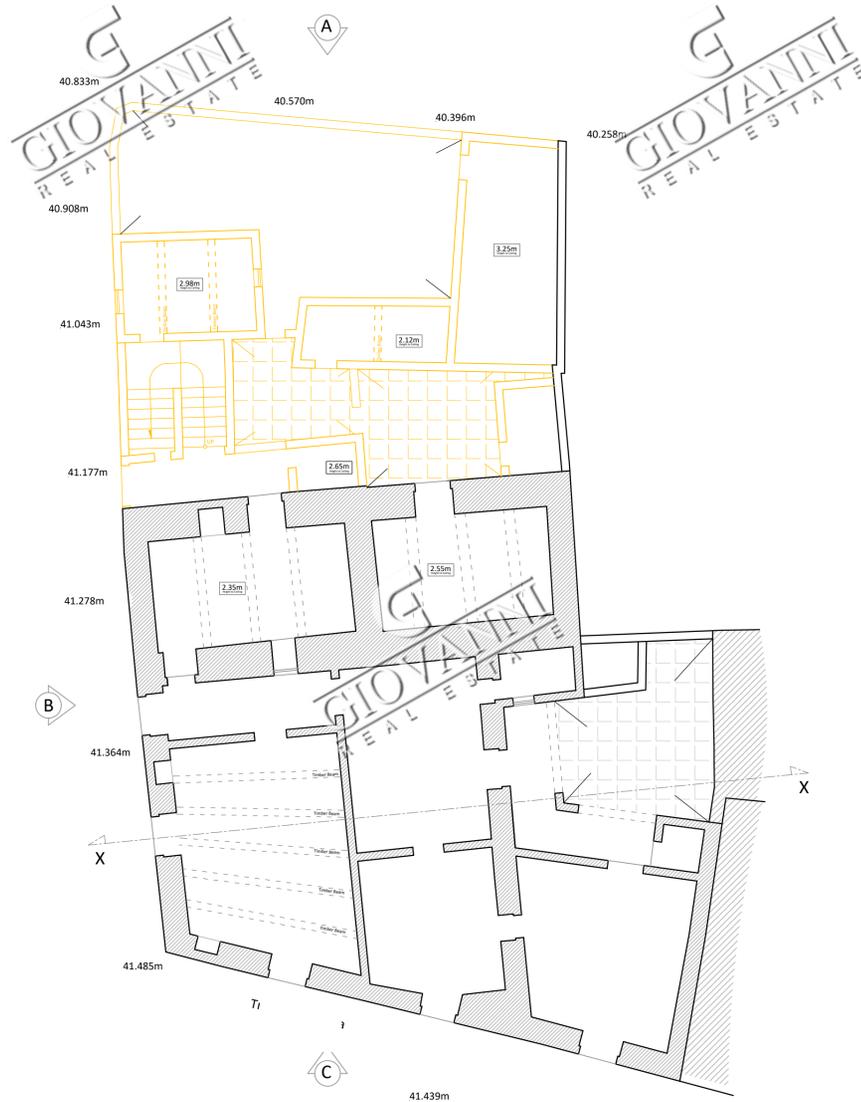

GROUND FLOOR
 EXISTING Pre-1967 - SHOWING AREA TO BE DEMOLISHED
 Scale 1:100

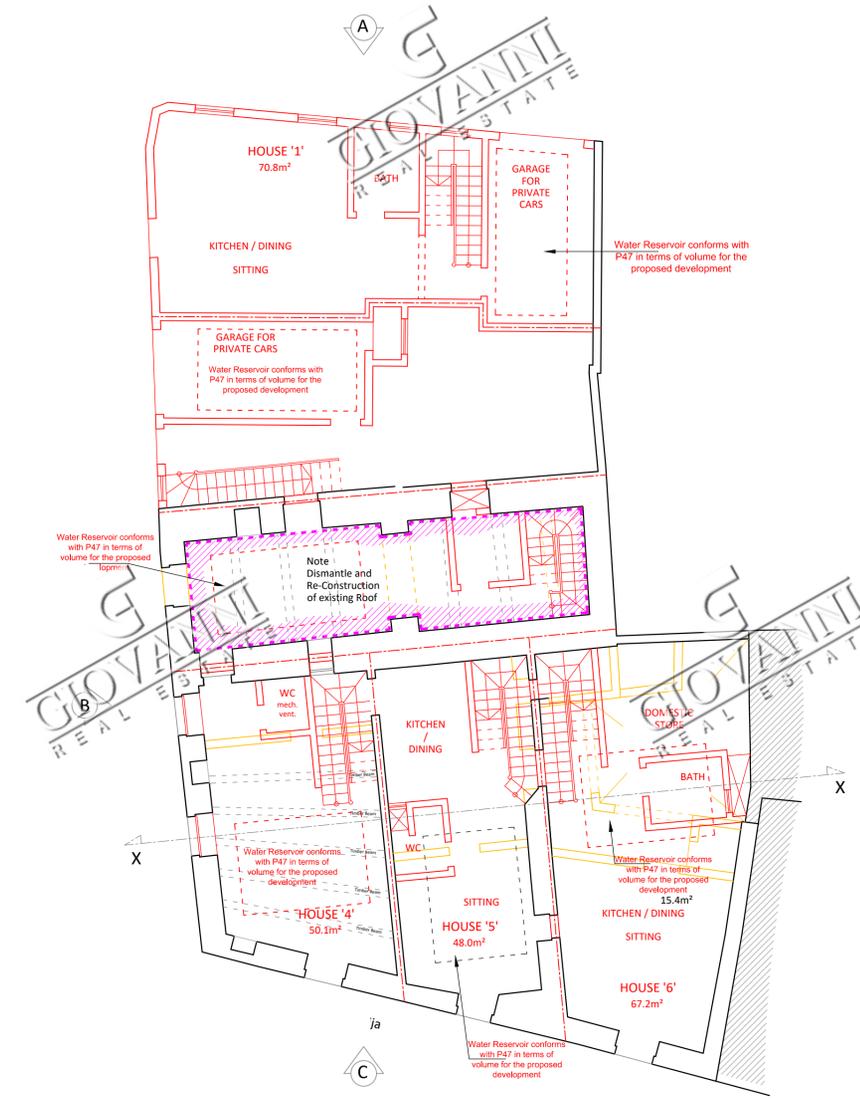

GROUND FLOOR
 EXISTING Pre-1967 - SHOWING PROPOSED ADDITIONS & ALTERATIONS
 Scale 1:100

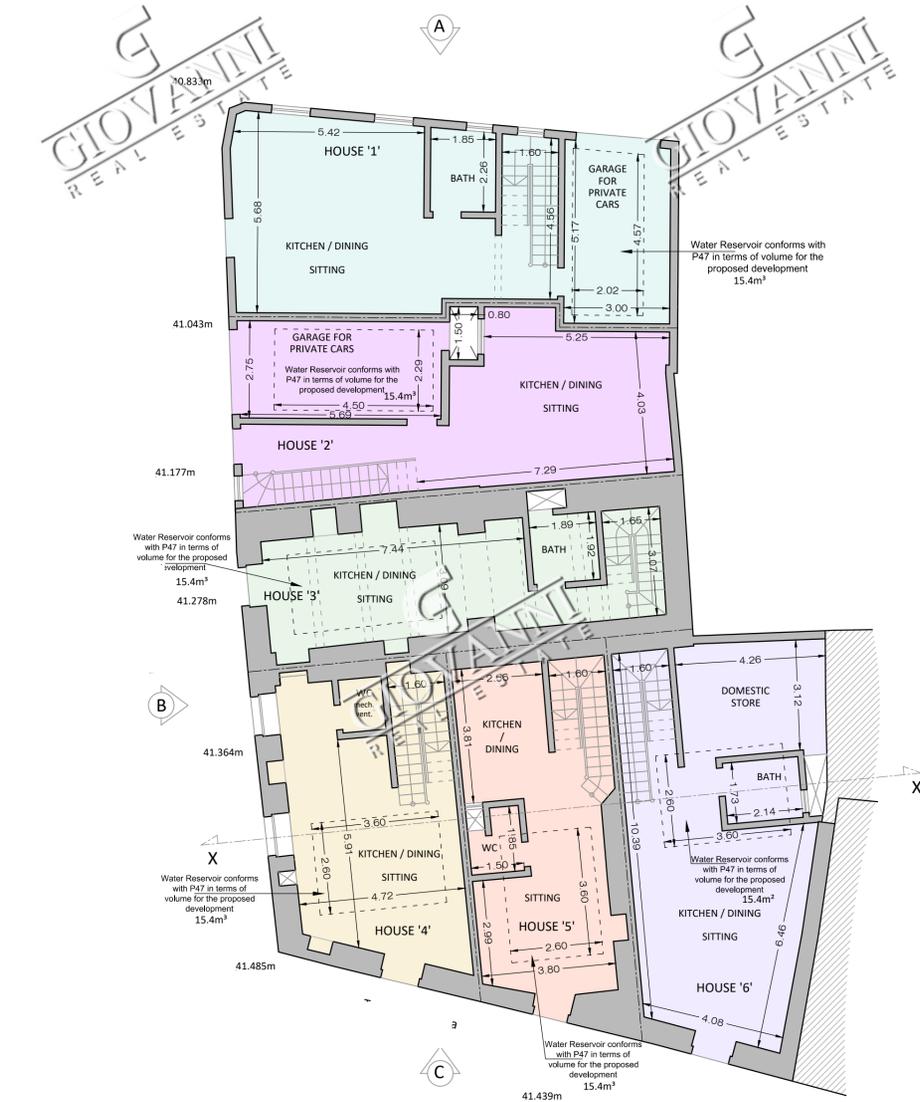


GROUND FLOOR
 CLEAN COPY Scale 1:100




NOTE:-
█ ERECT PROPOSED
█ DEMOLISH PROPOSED


FLOOR LEVEL		
FIRST	HOUSE No.1	70.8m ²
	HOUSE No.2	63.5m ²
	HOUSE No.3	56.5m ²
	HOUSE No.4	50.1m ²
	HOUSE No.5	48.0m ²
	HOUSE No.6	67.2m ²

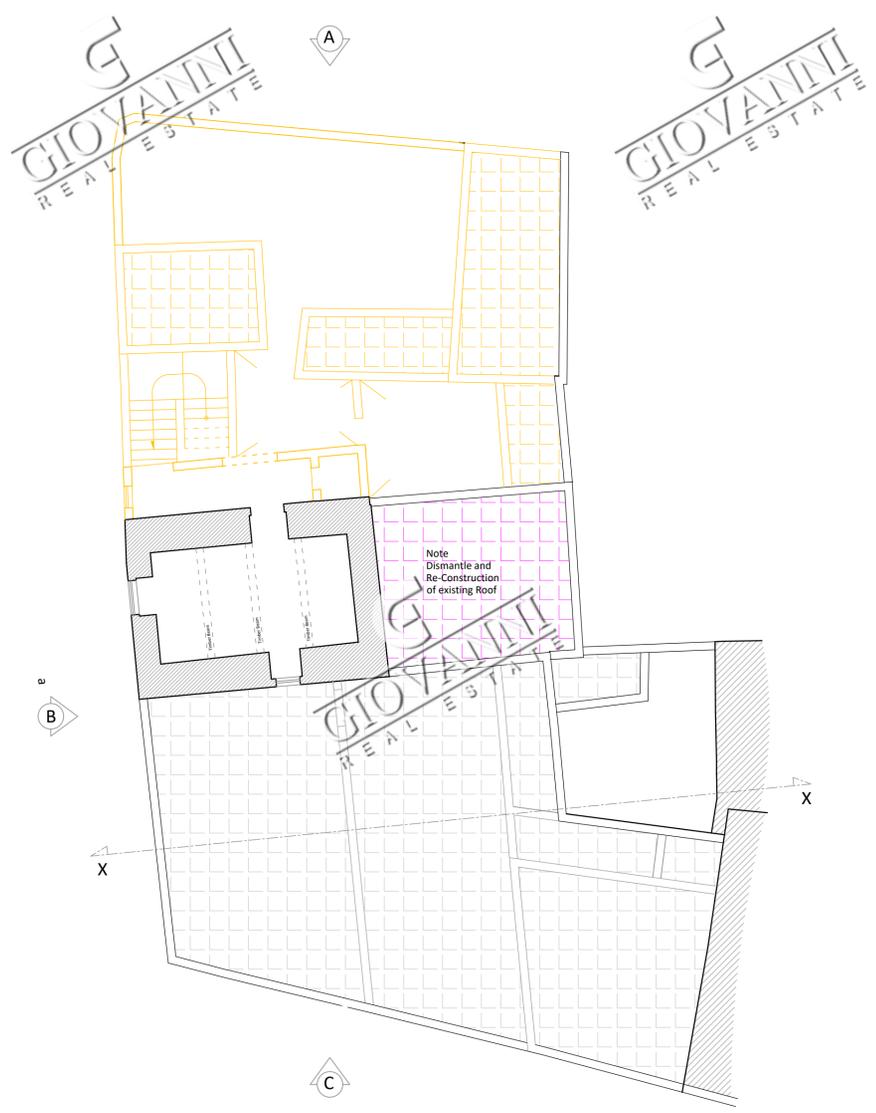



FIRST FLOOR
 EXISTING Pre-1967 - SHOWING AREA TO BE DEMOLISHED
 Scale 1:100

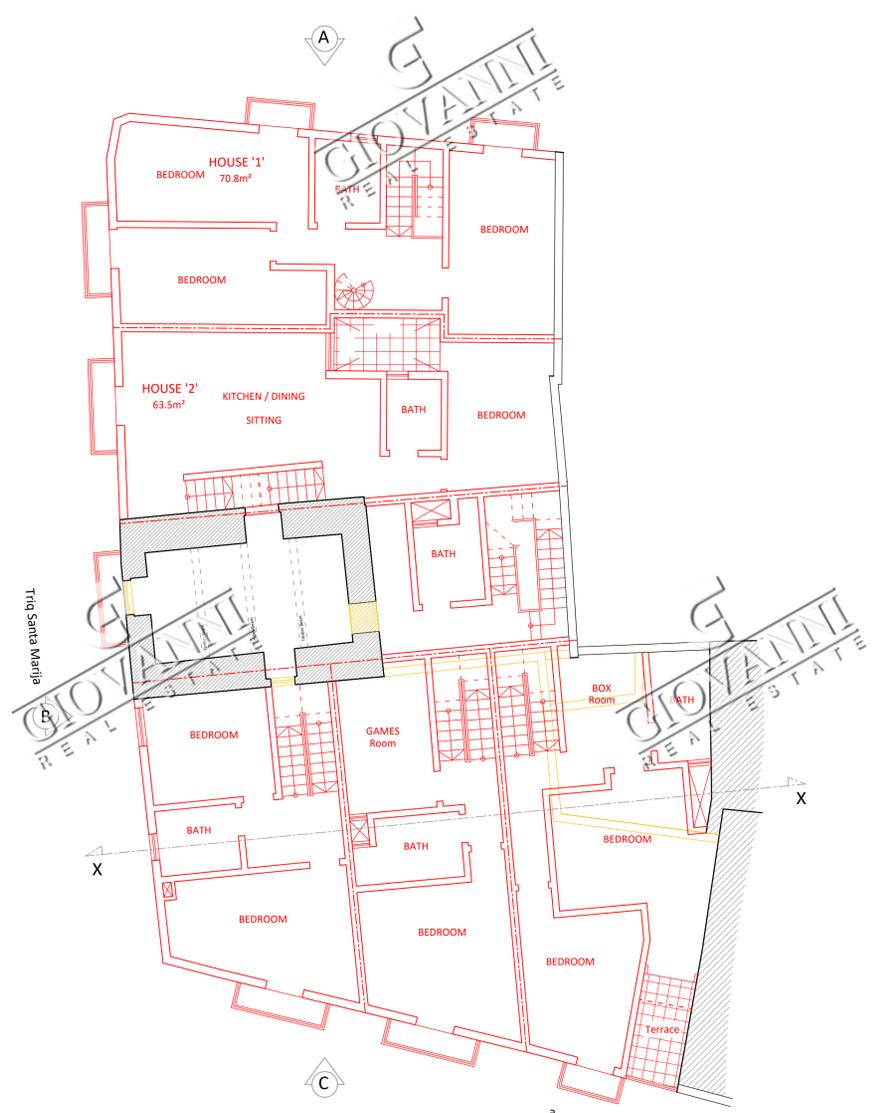

FIRST FLOOR
 EXISTING Pre-1967 - SHOWING AREA TO BE DEMOLISHED
 Scale 1:100

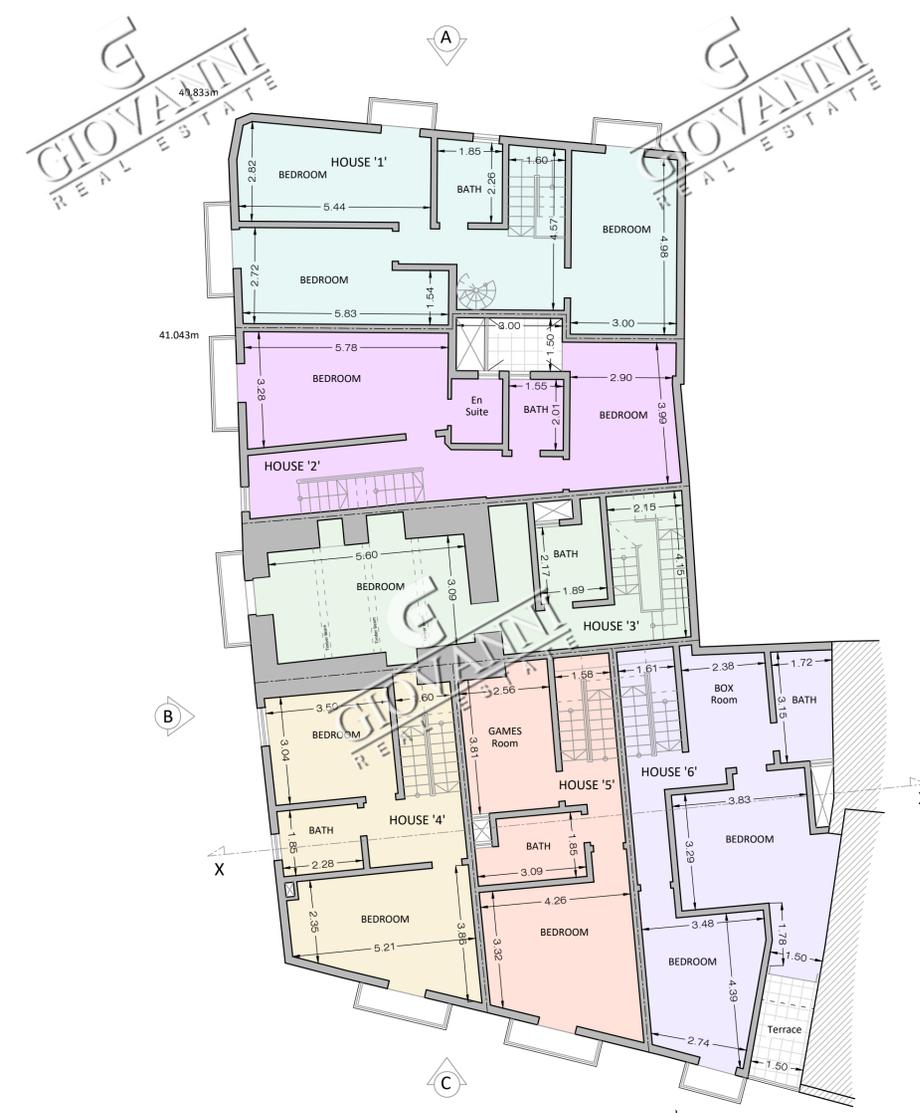

FIRST FLOOR
 CLEAN COPY Scale 1:100

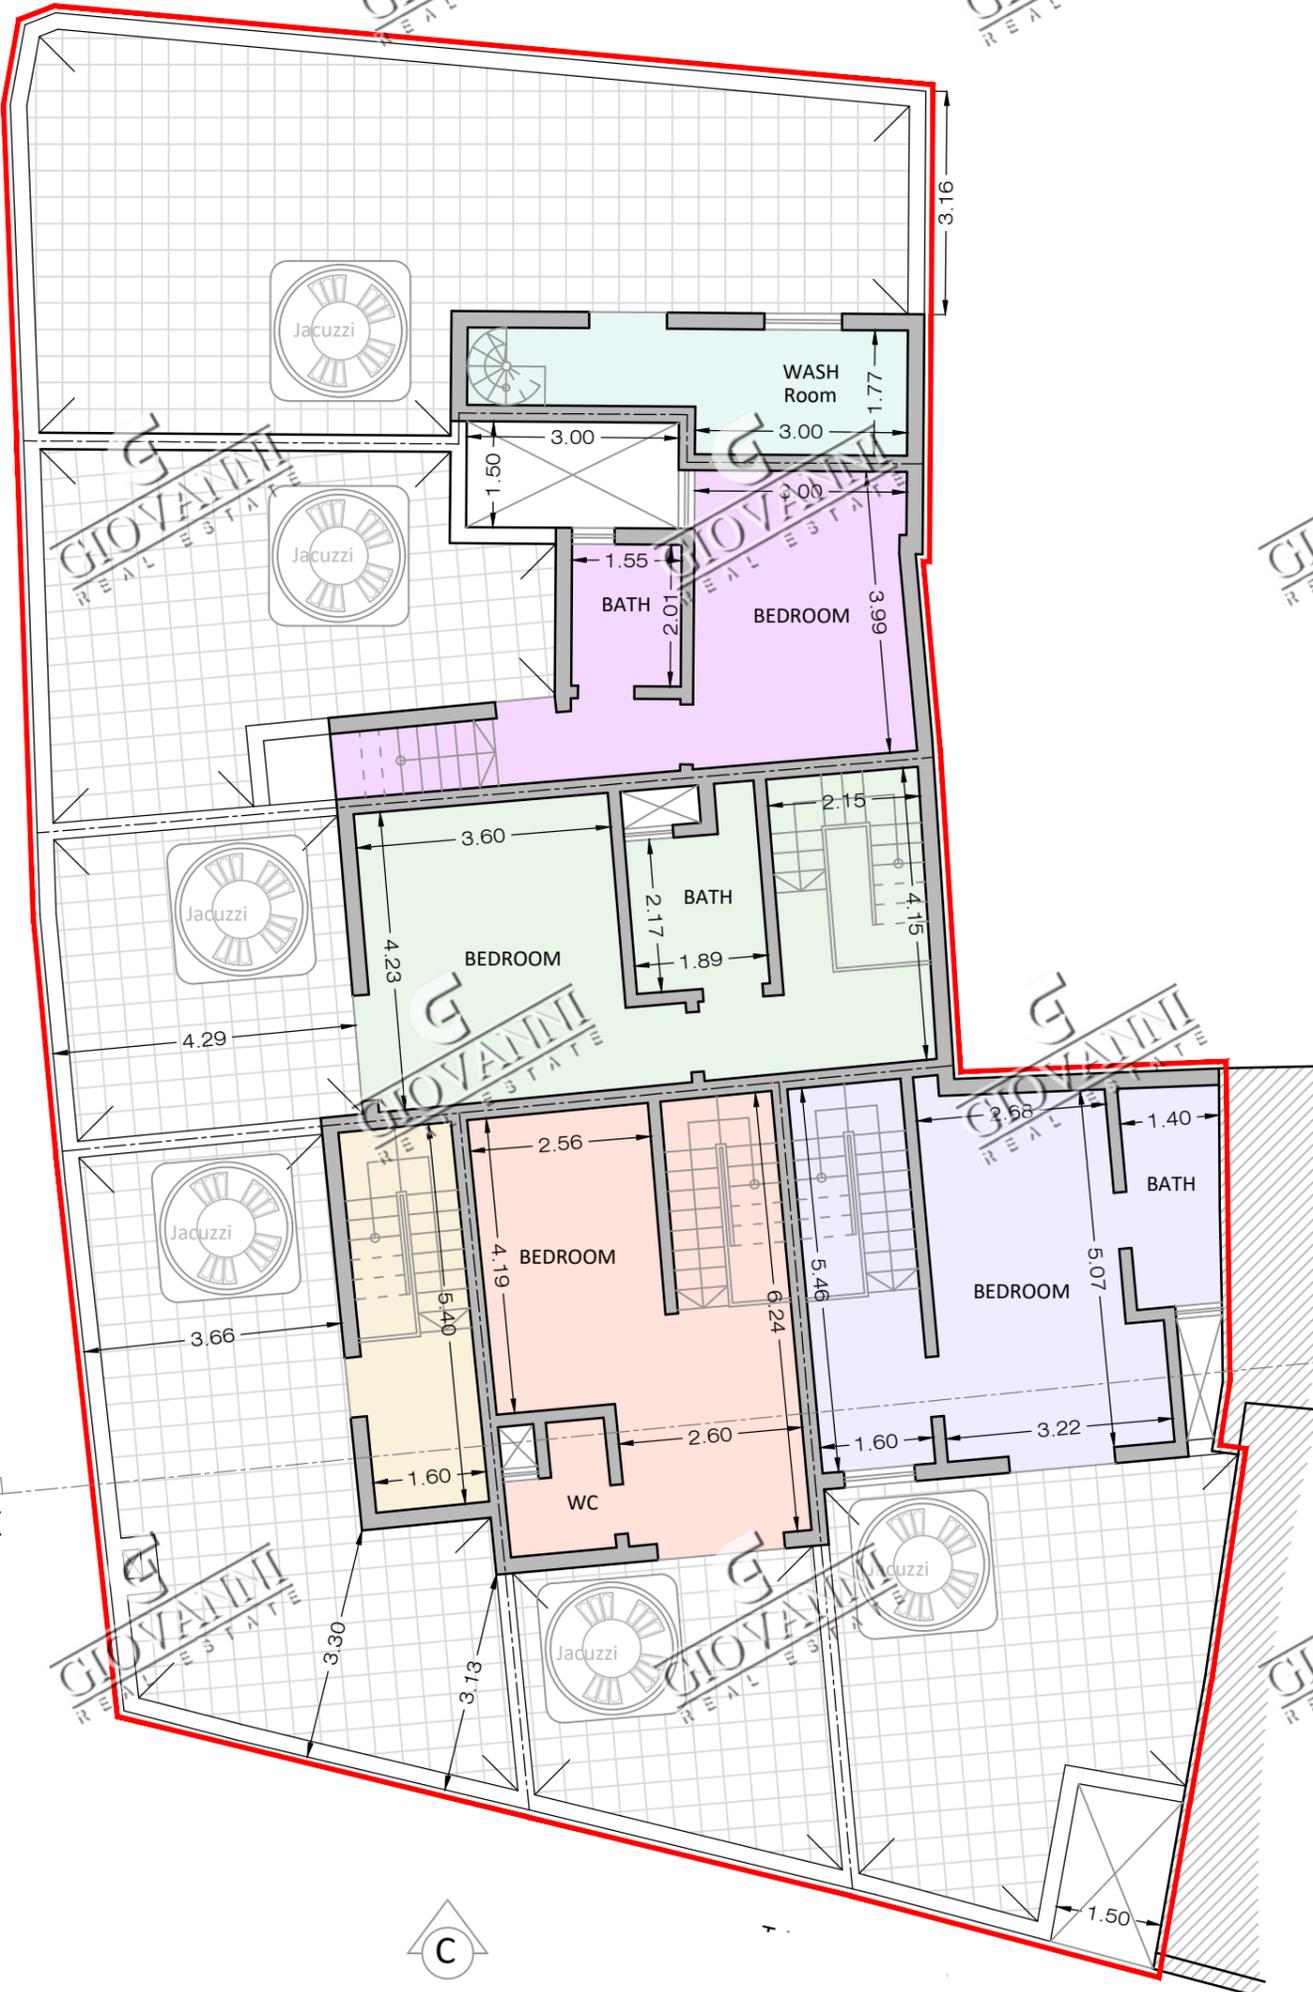
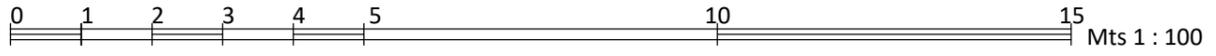


RECEDED FLOOR
PROPOSED Scale 1:100

GIOVANNI
REAL ESTATE

GIOVANNI
REAL ESTATE

GIOVANNI
REAL ESTATE

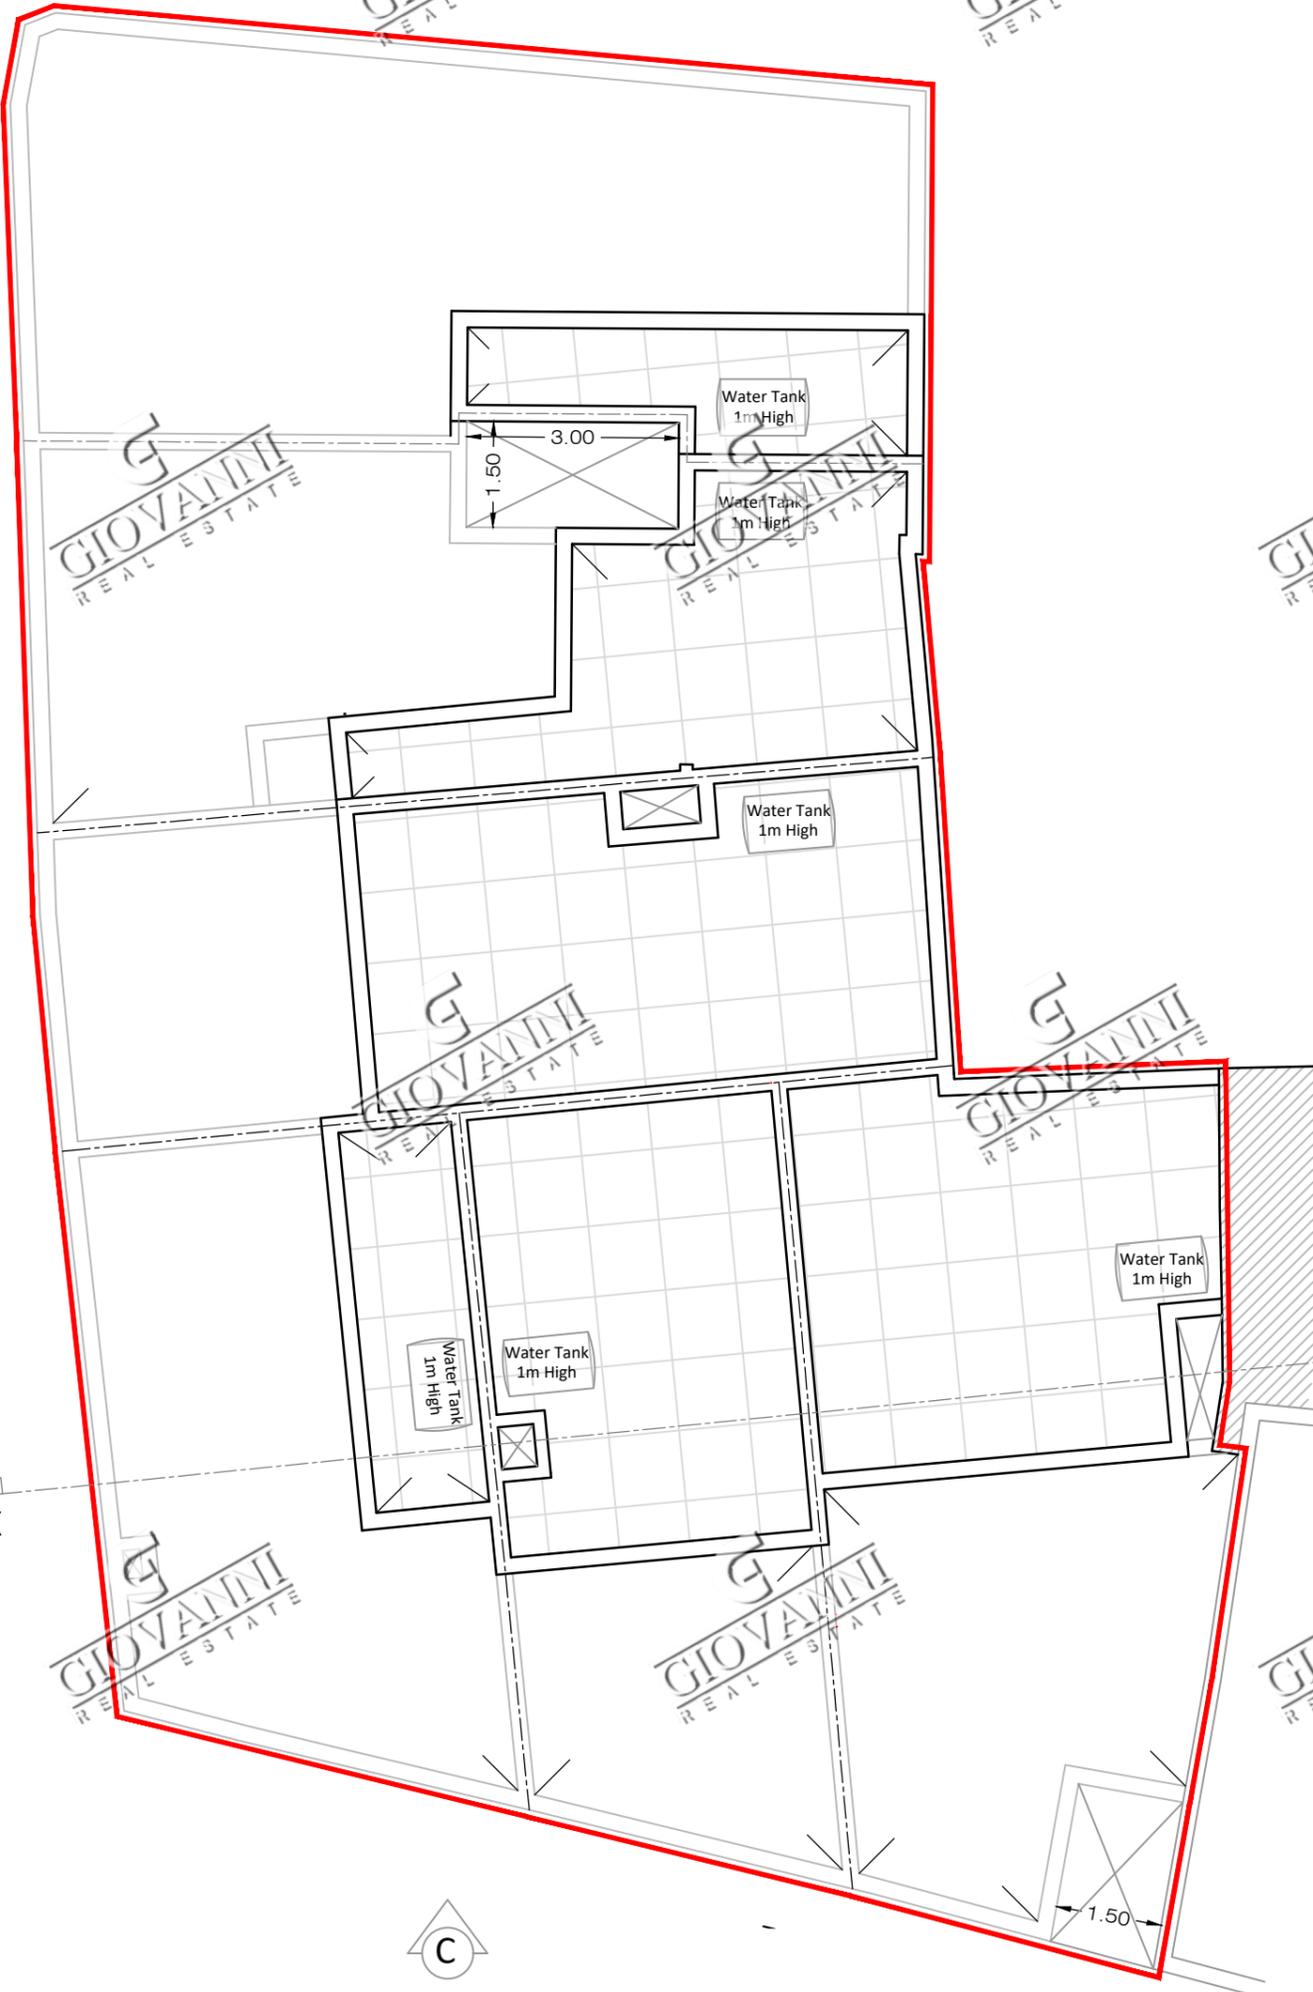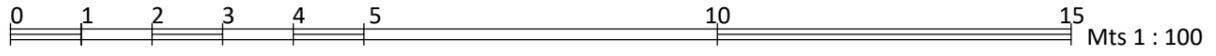


ROOF PLAN
PROPOSED Scale 1:100

NOTE:-
█ ERECT PROPOSED
█ DEMOLISH PROPOSED

FACADE : LOCAL STONE UNPAINTED & UN RENDERED
 APERTURES : PVC TIMBER-LIKE AS PER POLICY GS2
 OF DC 15 UCA COLOUR CHART
 BALCONY RAILING : WROUGHT IRON PAINTED BLACK

0 1 2 3 4 5 10 15 Mts 1 : 100

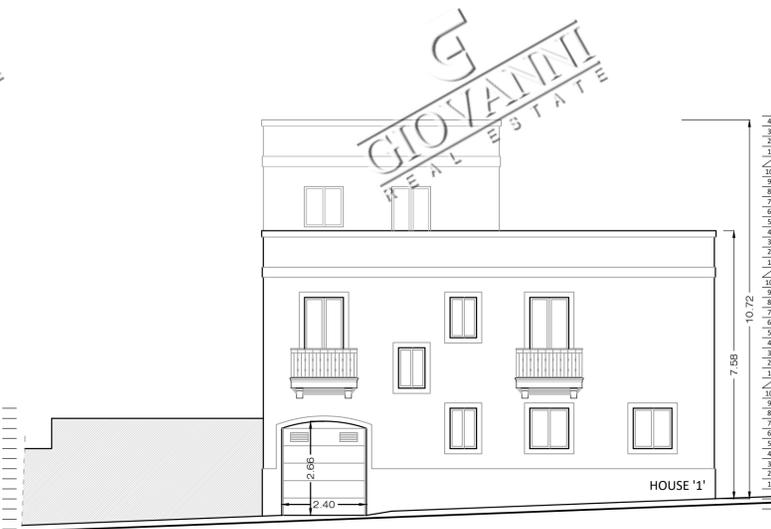

Adjacent Elevation
Scale 1:100

FRONT ELEVATION
CLEAN COPY Scale 1:100 A




FRONT ELEVATION
CLEAN COPY Scale 1:100 B



FRONT ELEVATION
CLEAN COPY Scale 1:100 C

Adjacent Elevation
Scale 1:100

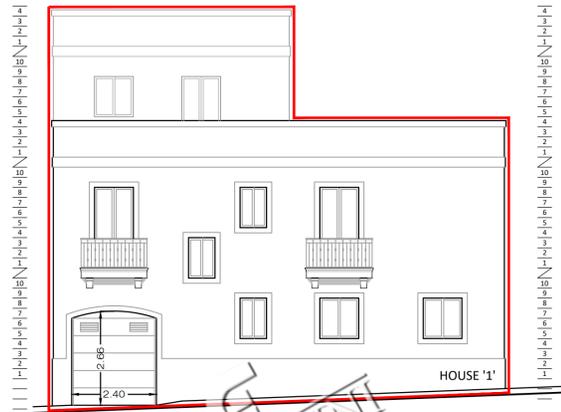


FRONT ELEVATION
PROPOSED Scale 1:100 A



FRONT ELEVATION
PROPOSED Scale 1:100 B




FRONT ELEVATION
PROPOSED Scale 1:100 C

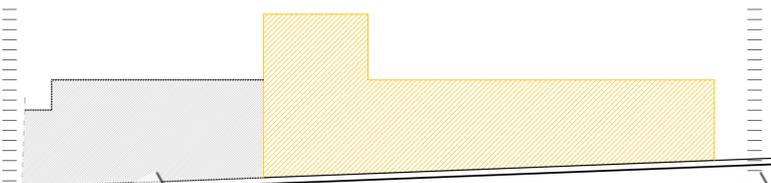

Adjacent Elevation
Scale 1:100

FRONT ELEVATION
EXISTING PRE-1967 TO BE DEMOLISHED
Scale 1:100 A

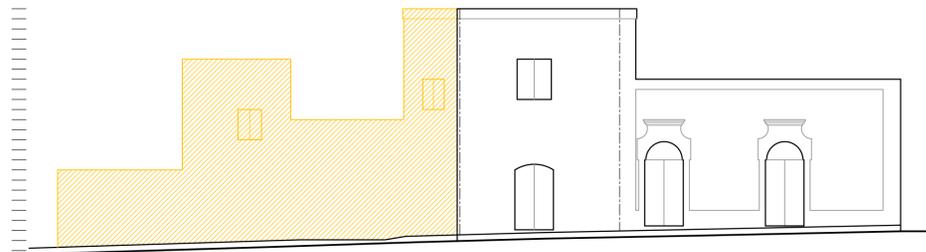

FRONT ELEVATION
EXISTING PRE-1967
Scale 1:100 B



FRONT ELEVATION
EXISTING PRE-1967
Scale 1:100 C

Adjacent Elevation
Scale 1:100