




15
10
5
4
3
2
1
0
Mts 1:100

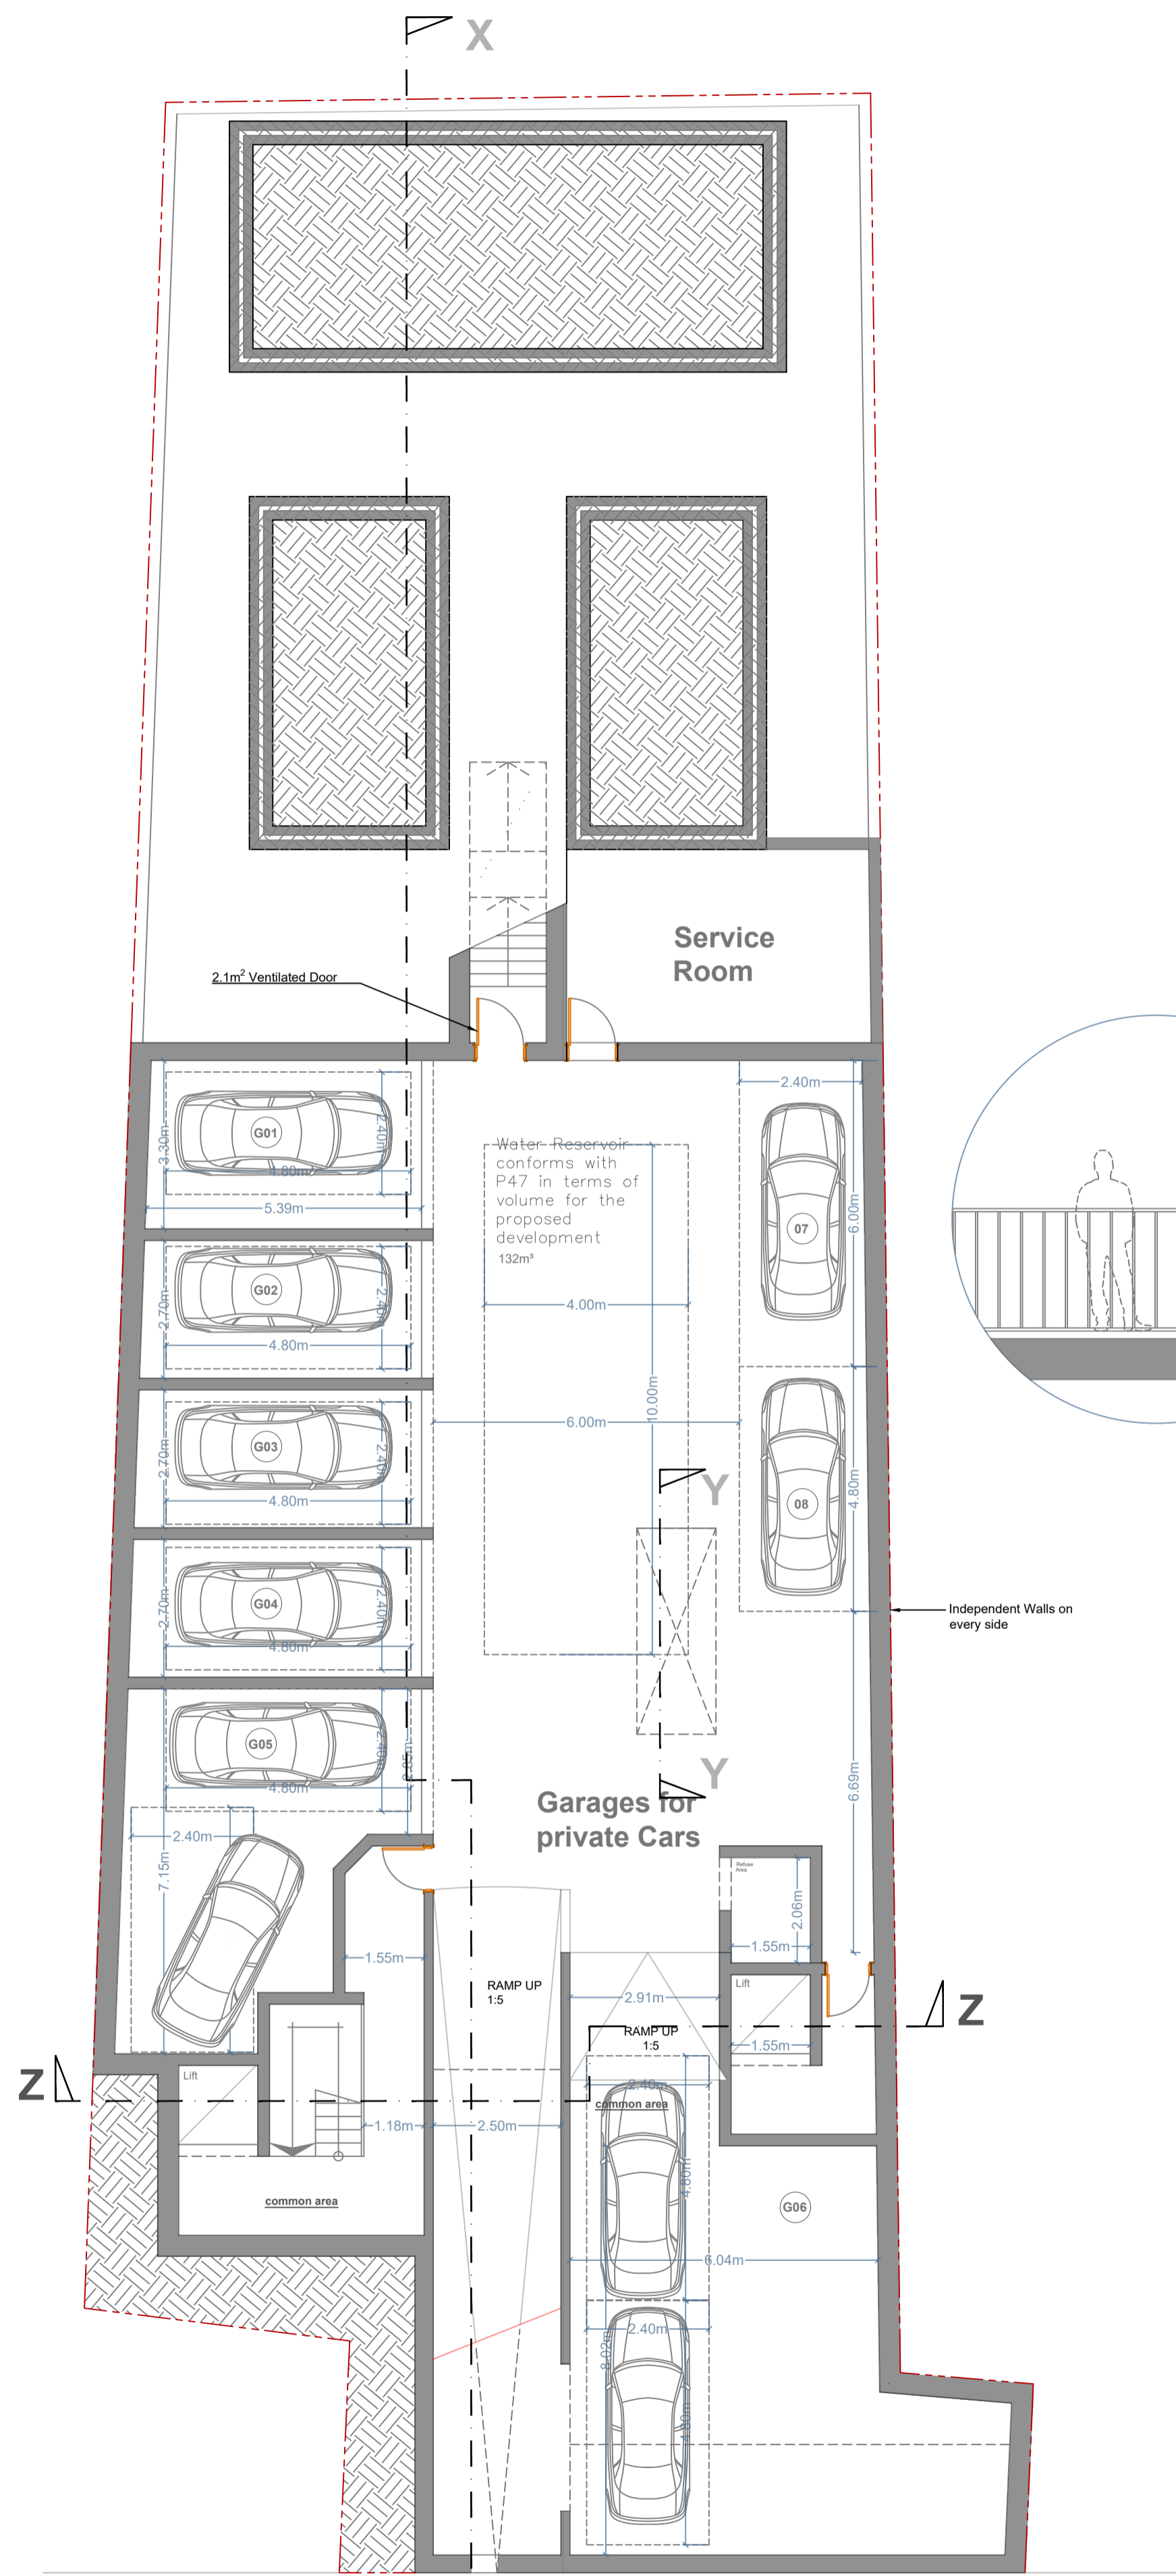


PROPOSED LEVEL B01
scale 1:100

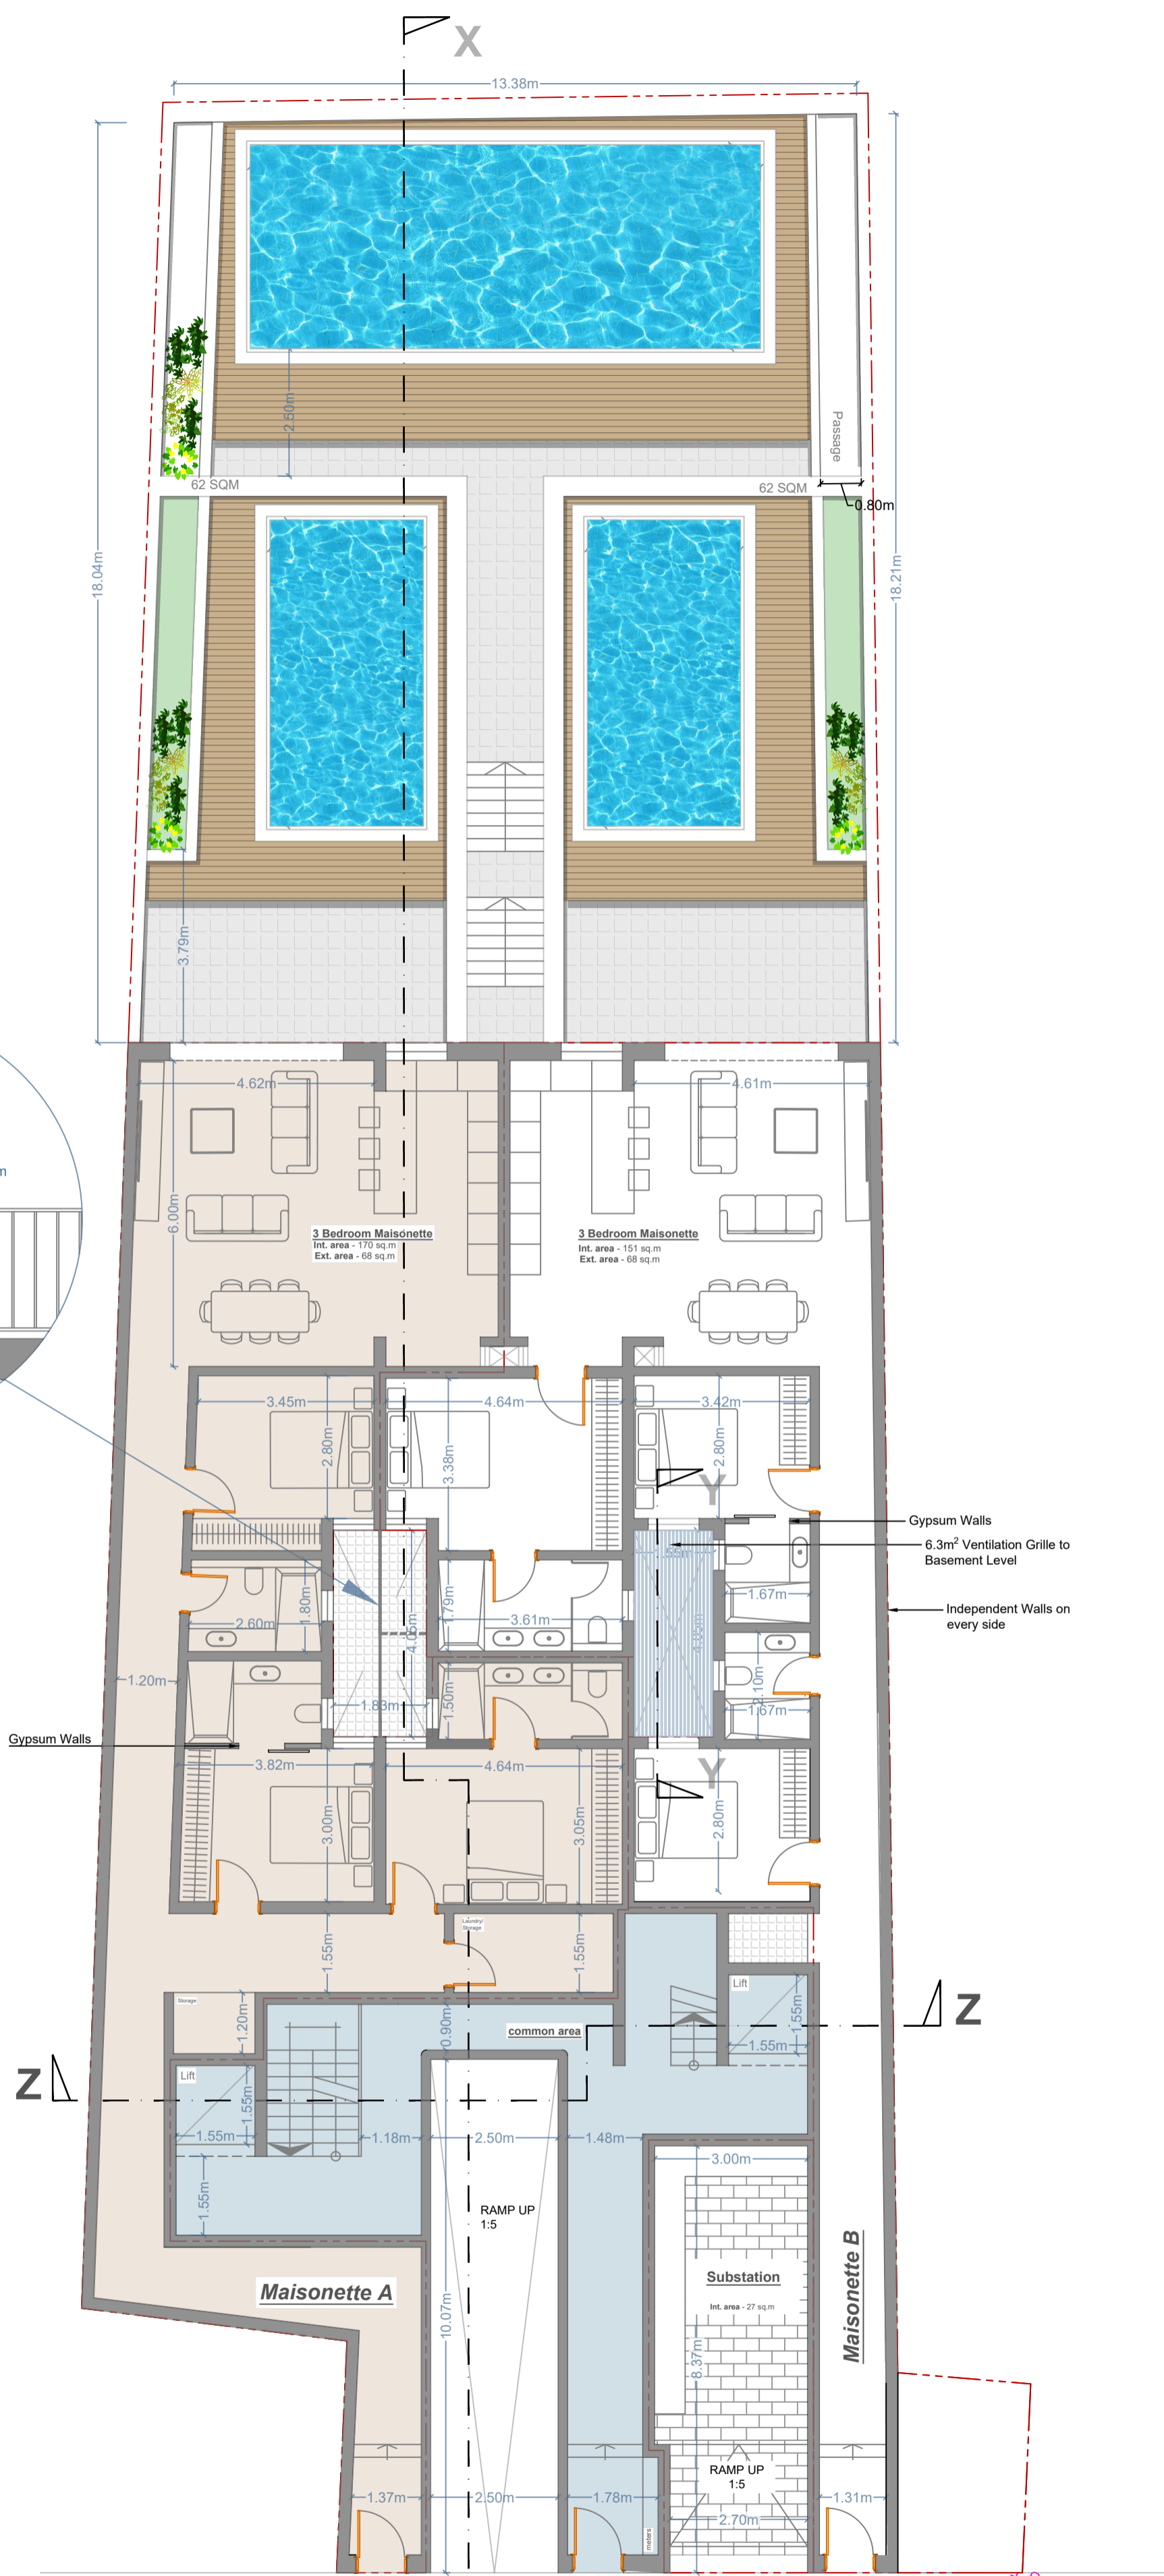


PROPOSED LEVEL 00
2 Maisonettes & Sub-station - scale 1:100

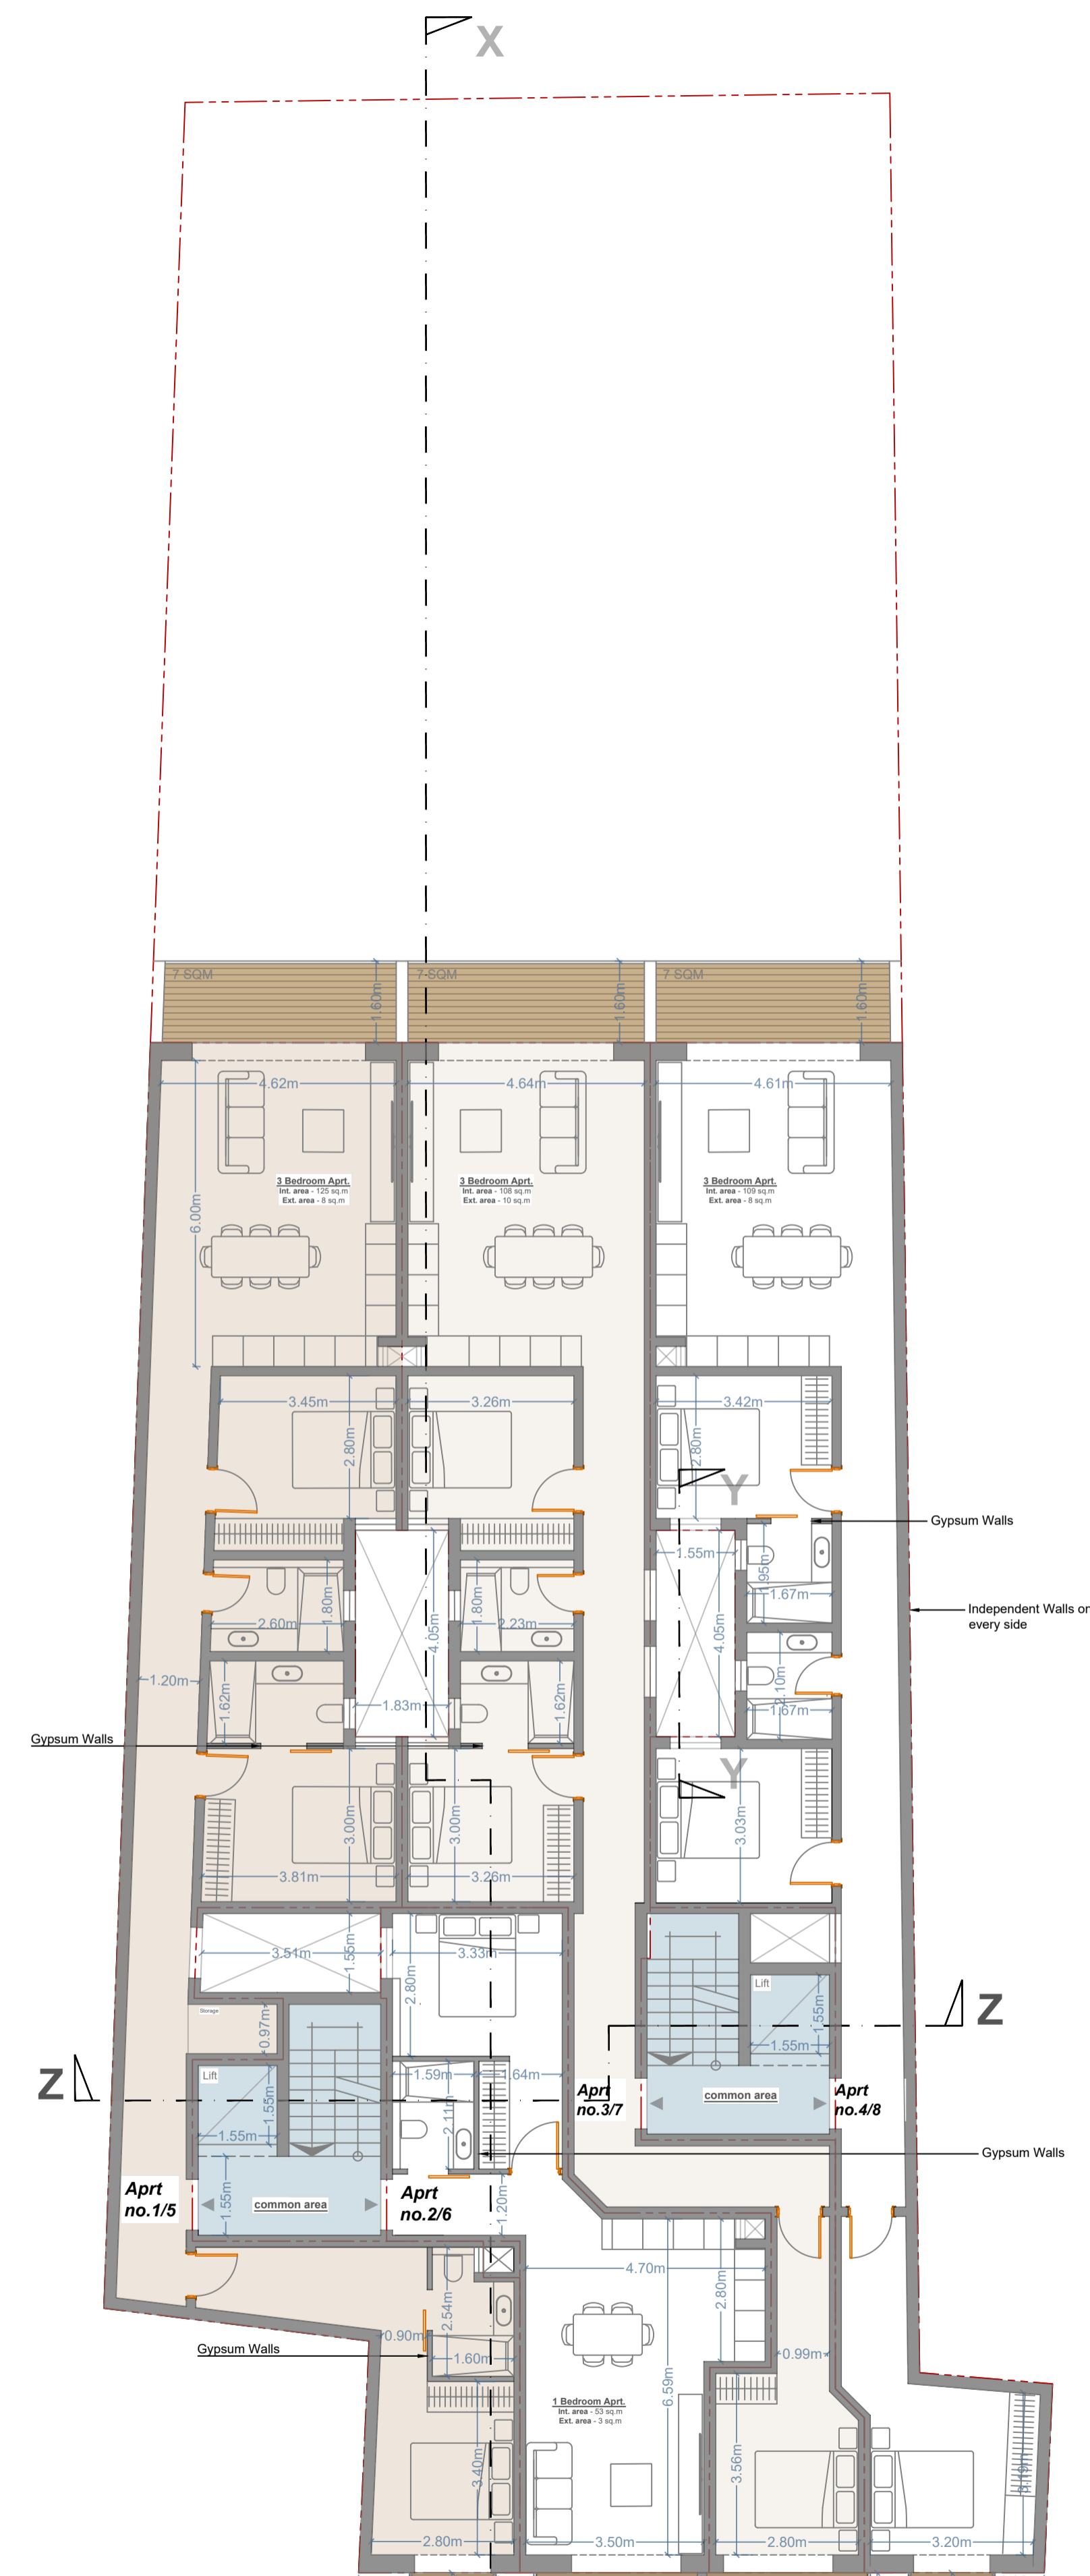


PROPOSED LEVELS 01-02
4 apartments on each floor scale 1:100

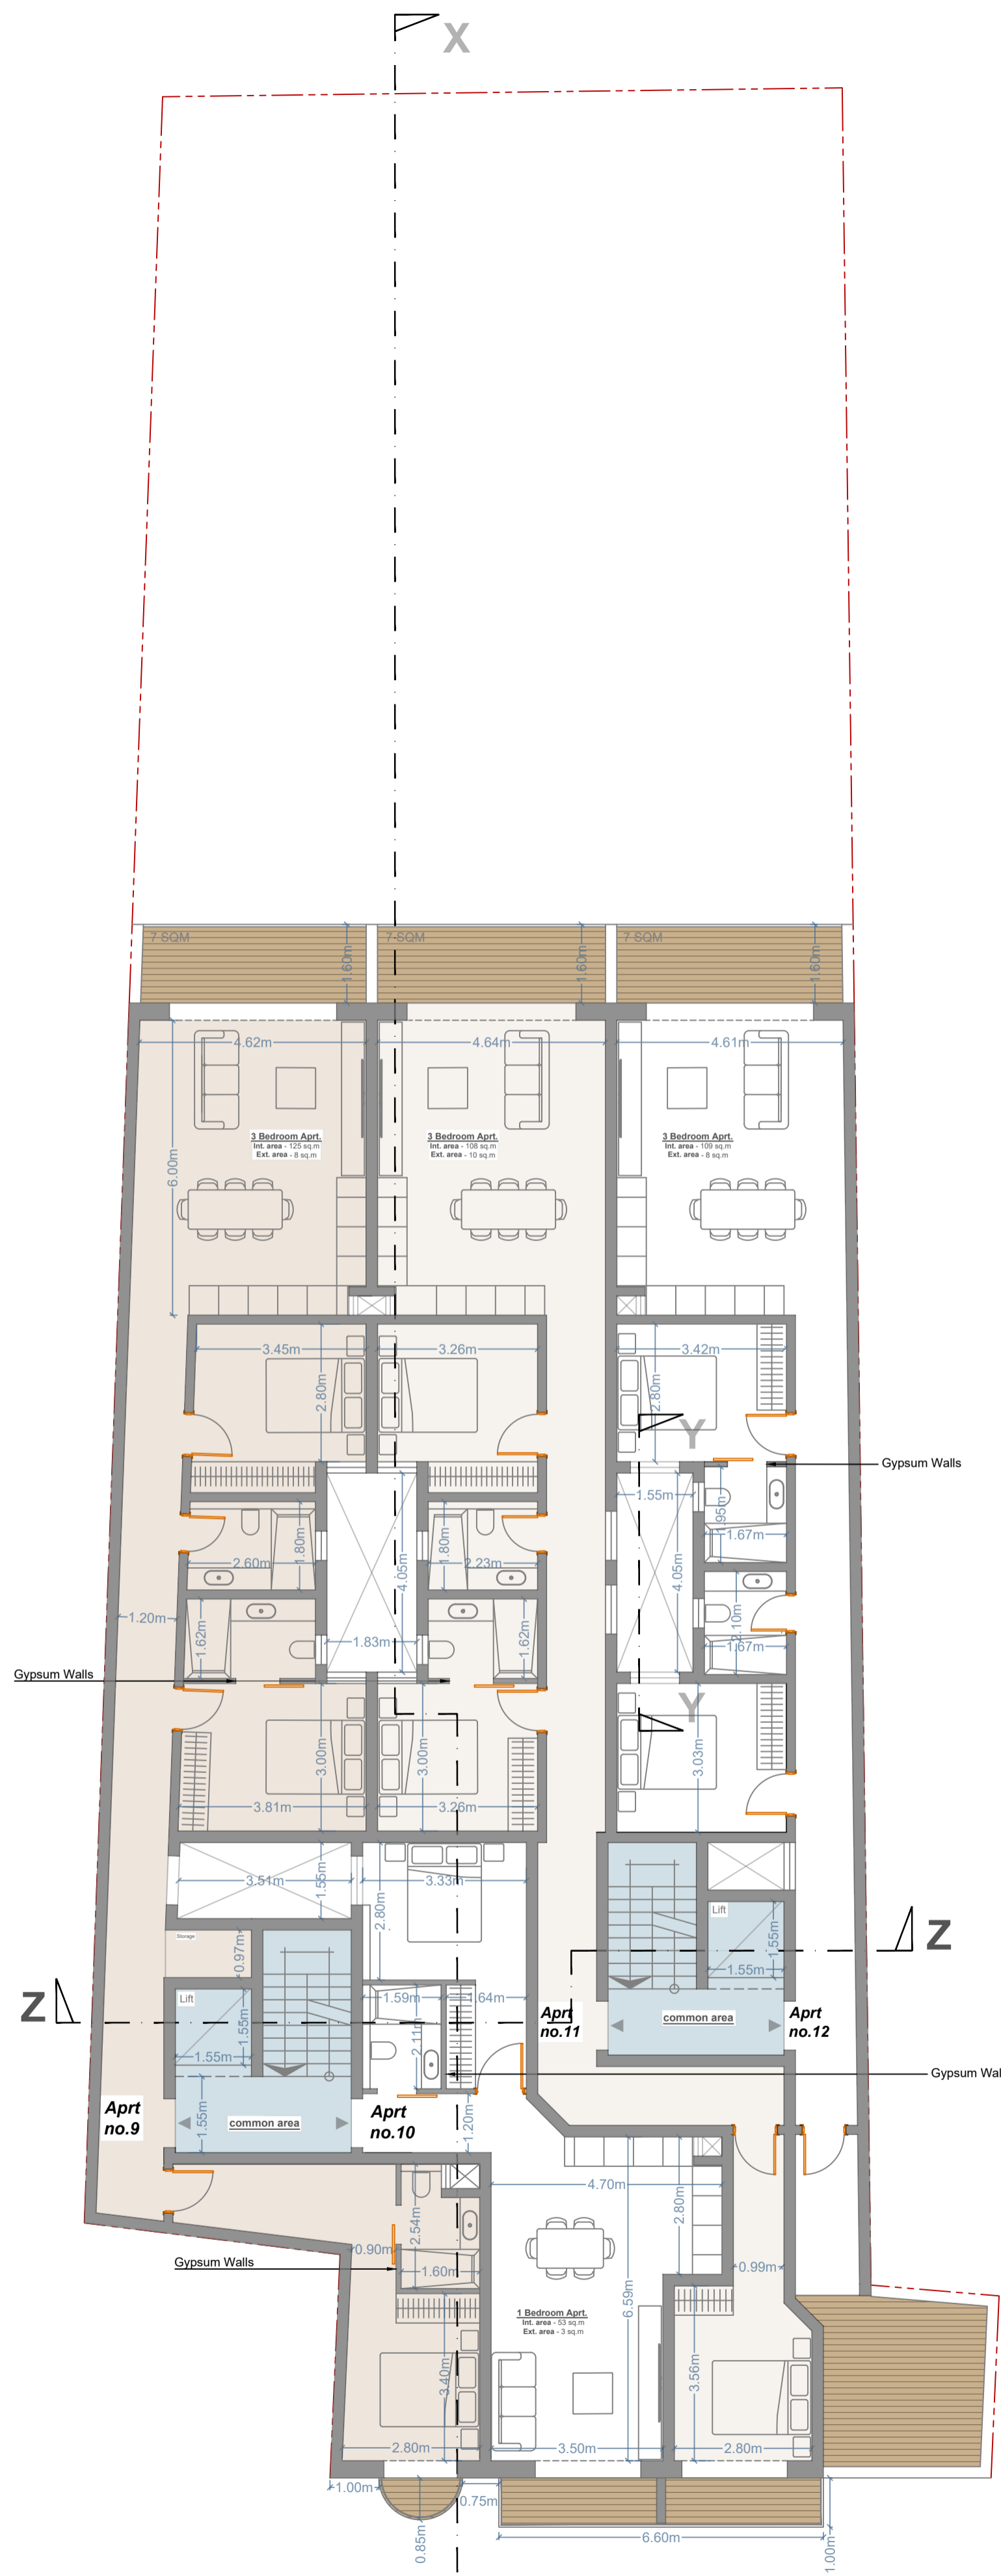

PROPOSED LEVELS 03
4 apartments
scale 1:100

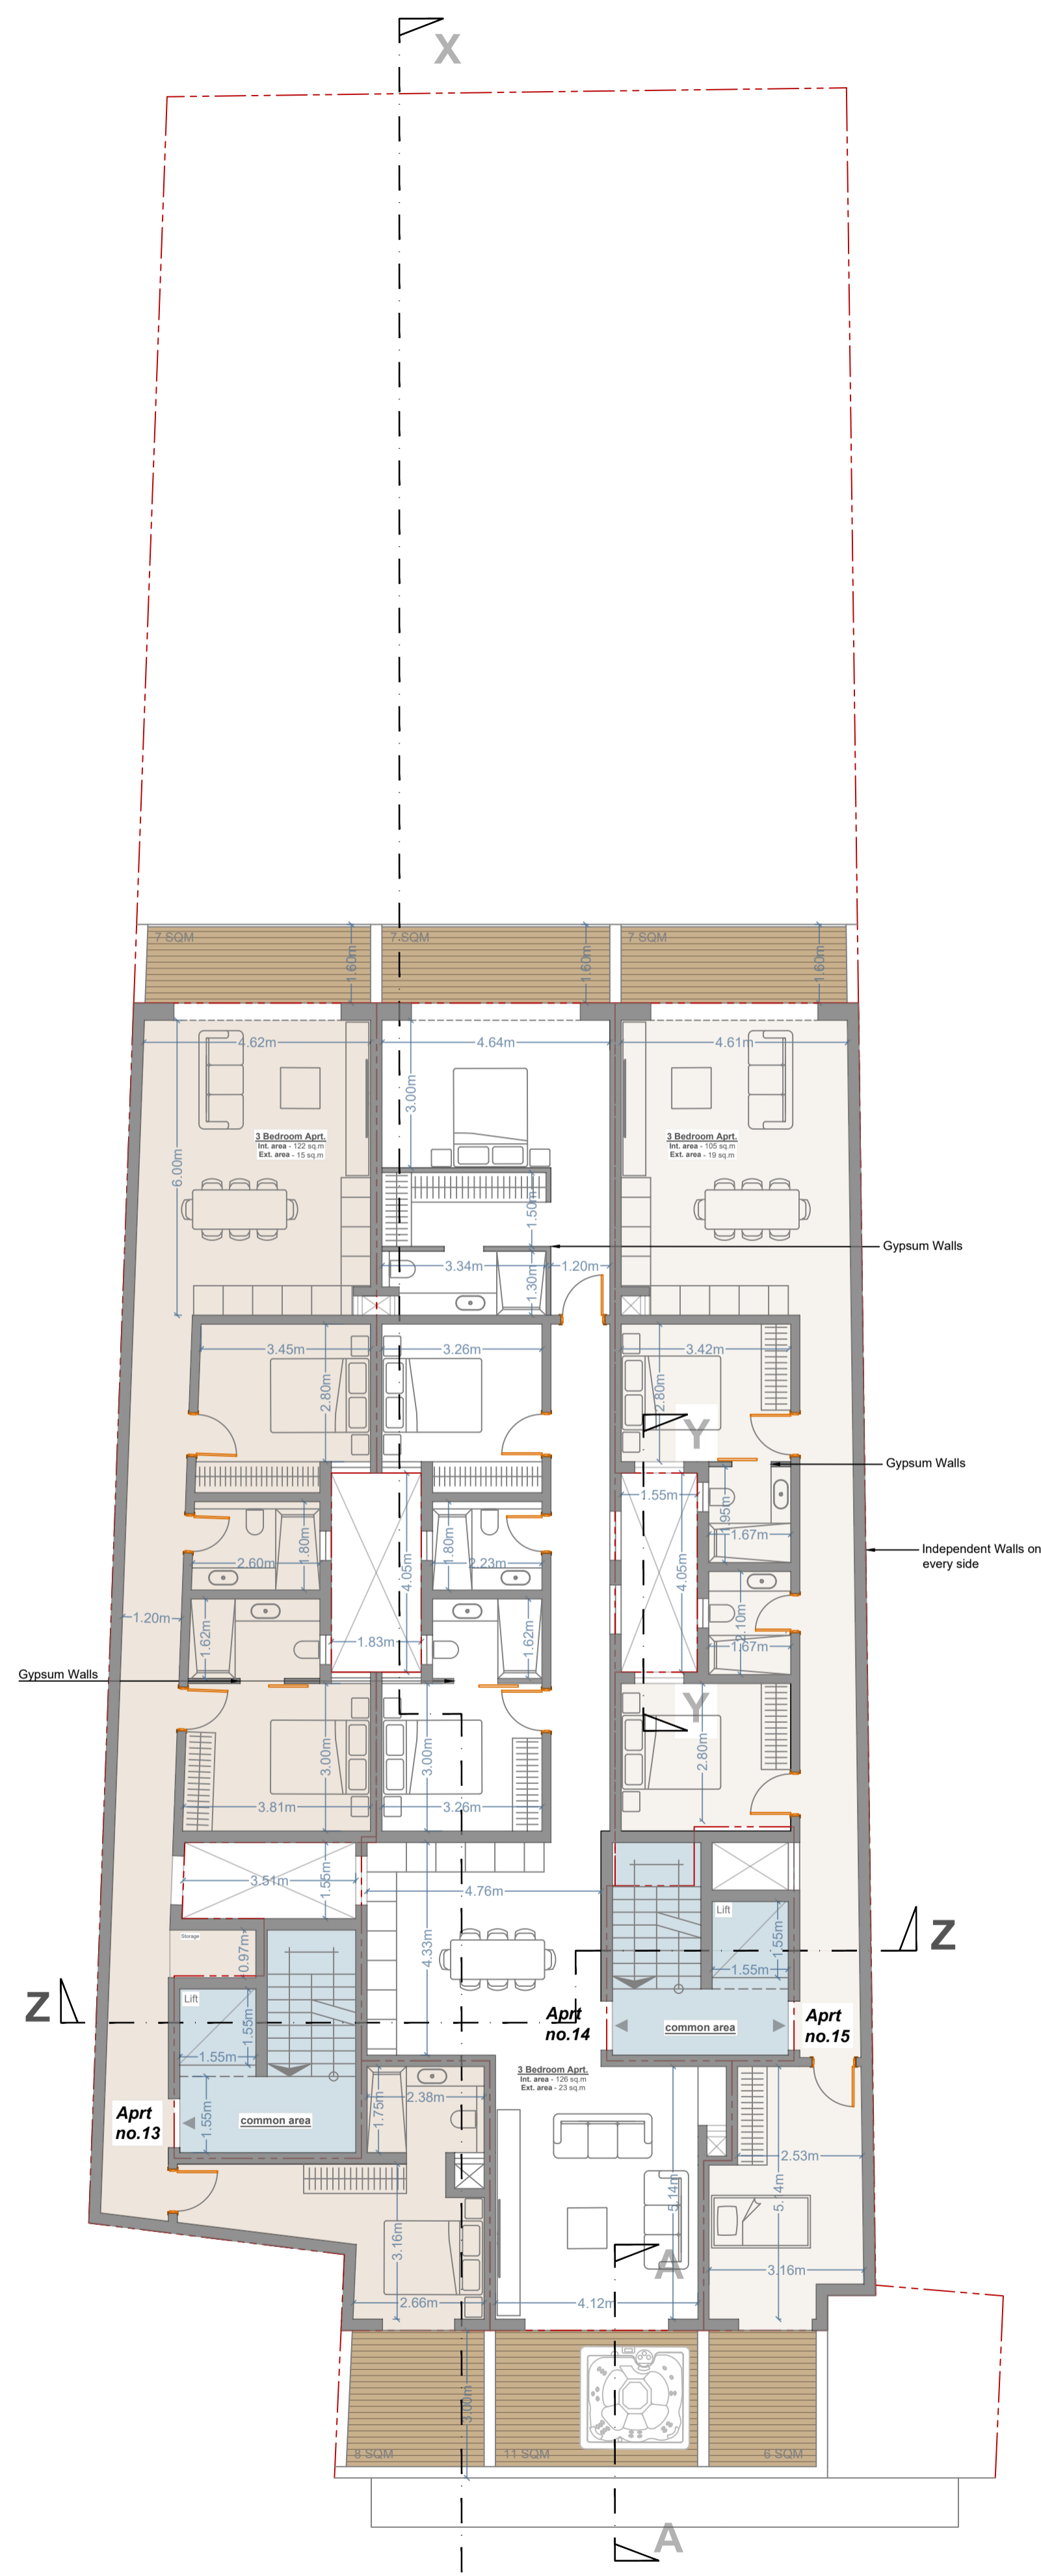

PROPOSED LEVEL 04
3 penthouses
scale 1:100

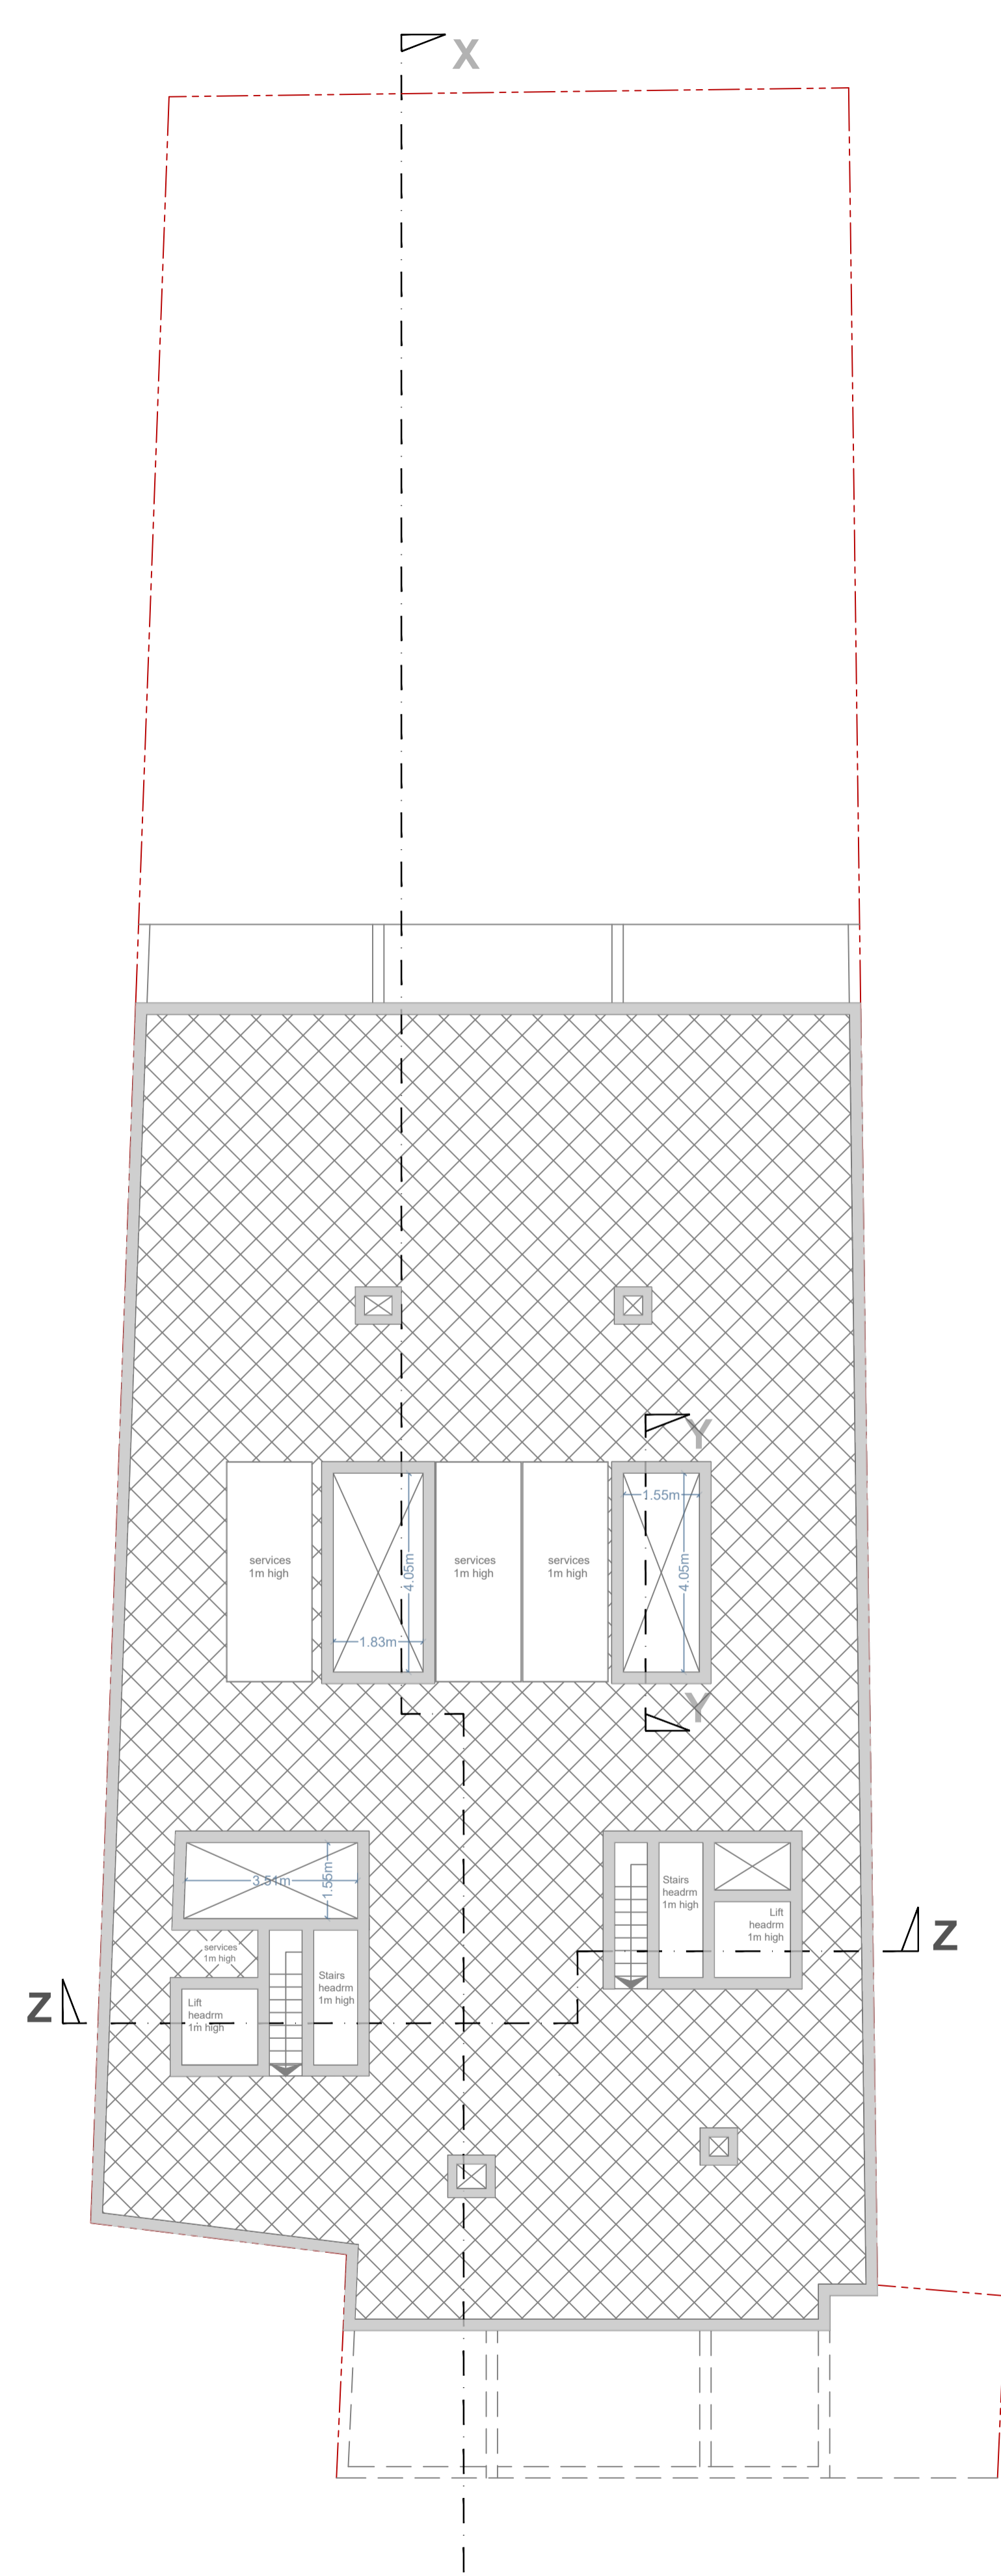

PROPOSED ROOF LEVEL
scale 1:100