



Approved second floor plan

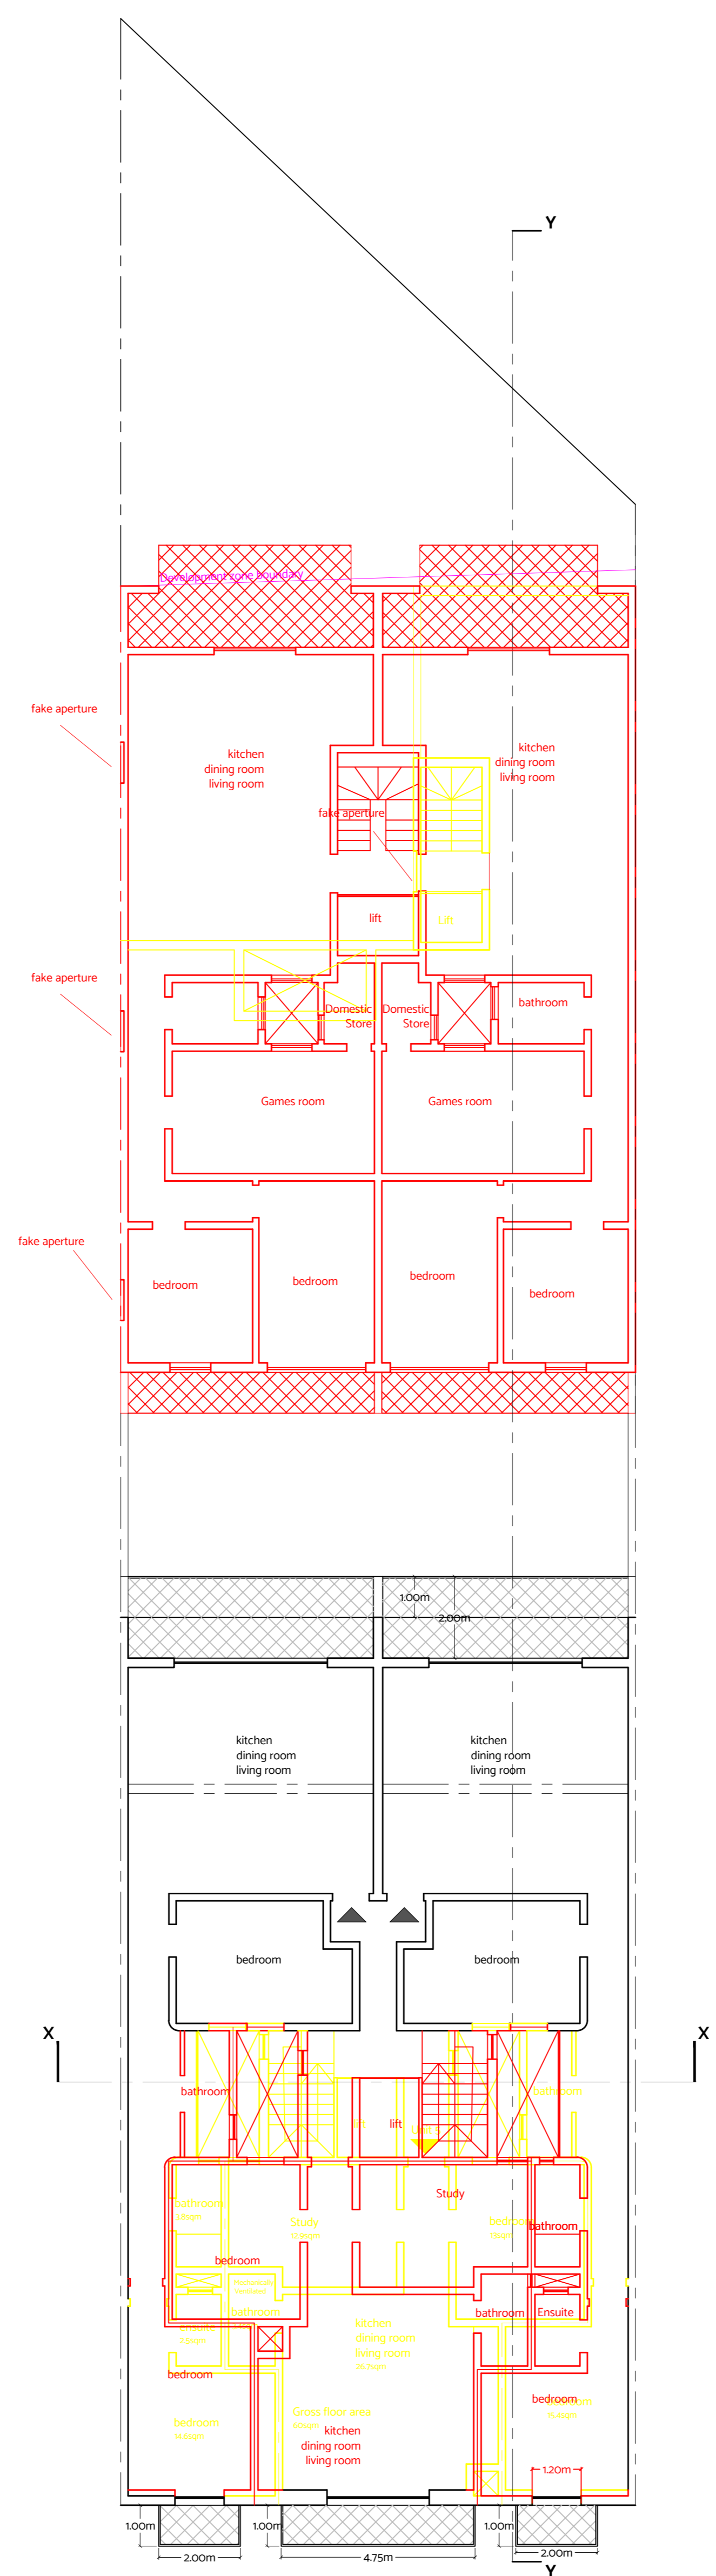

Proposed second floor plan

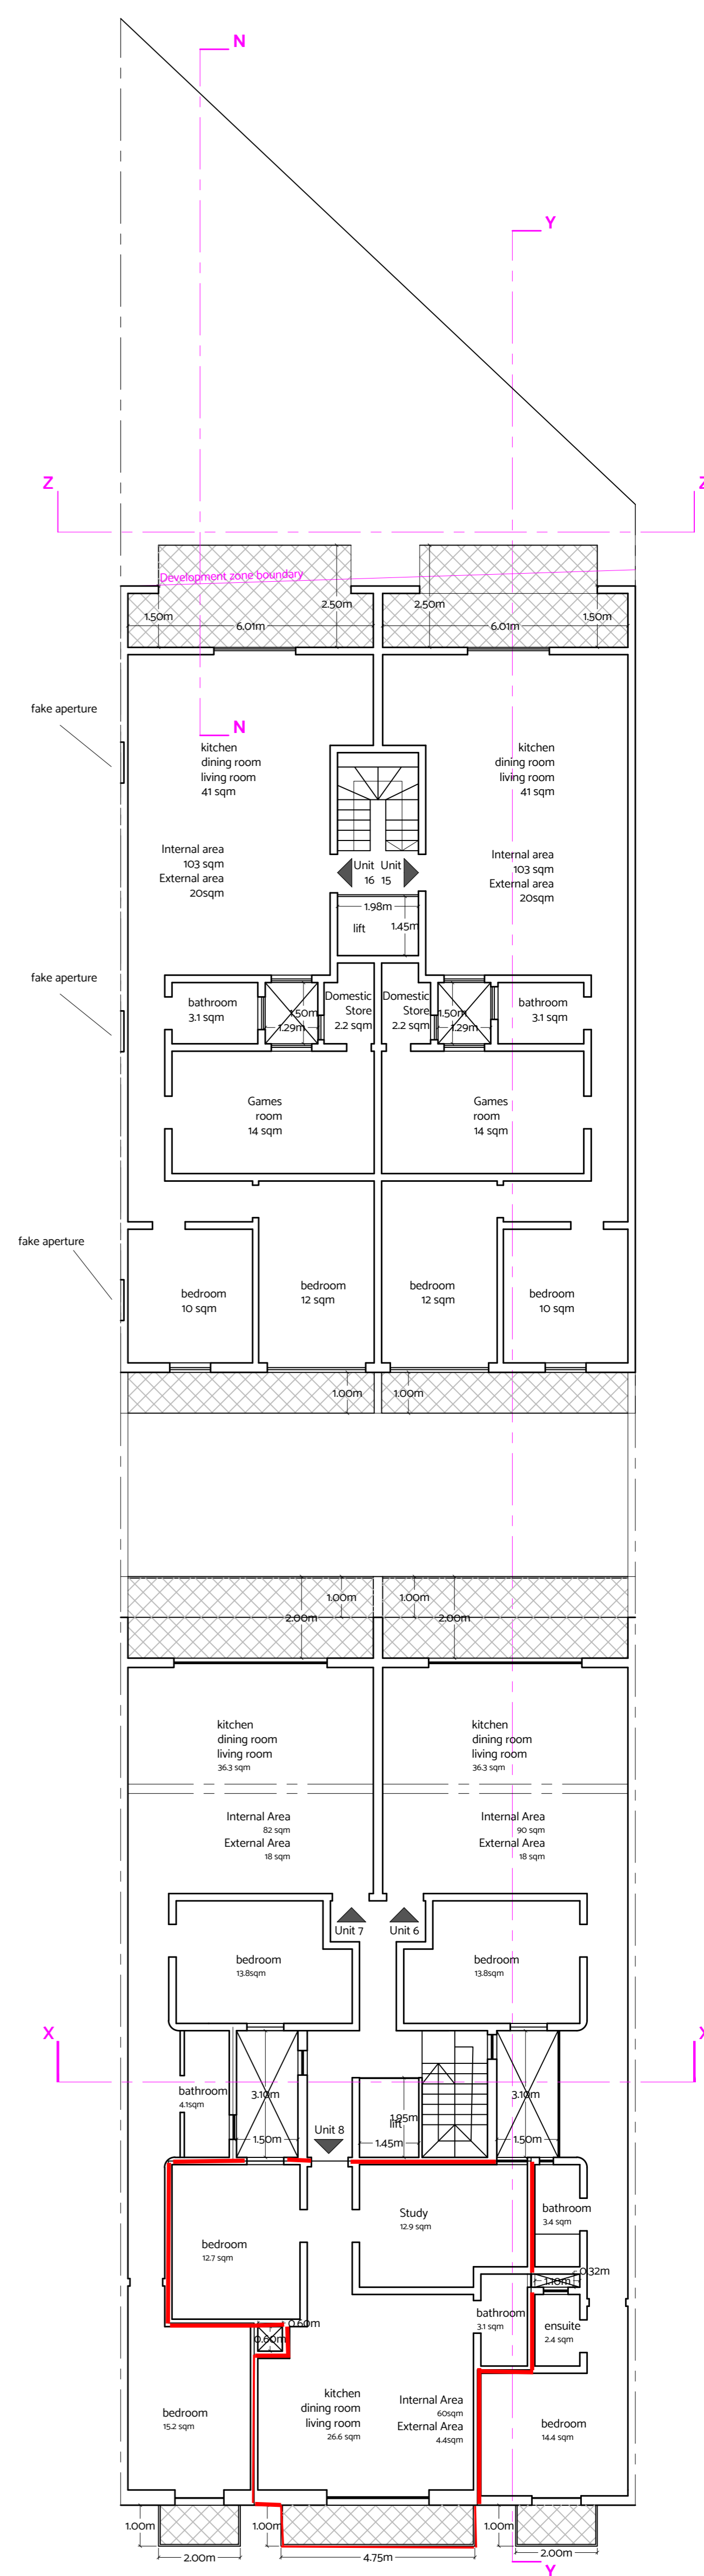

Proposed second floor plan