




ELEVATION ON SQUA STREET 1:50 / As Approved PA 3125/09
Unpainted stone facade
timber apertures painted blue

SECTION THRU PORCH 1:50

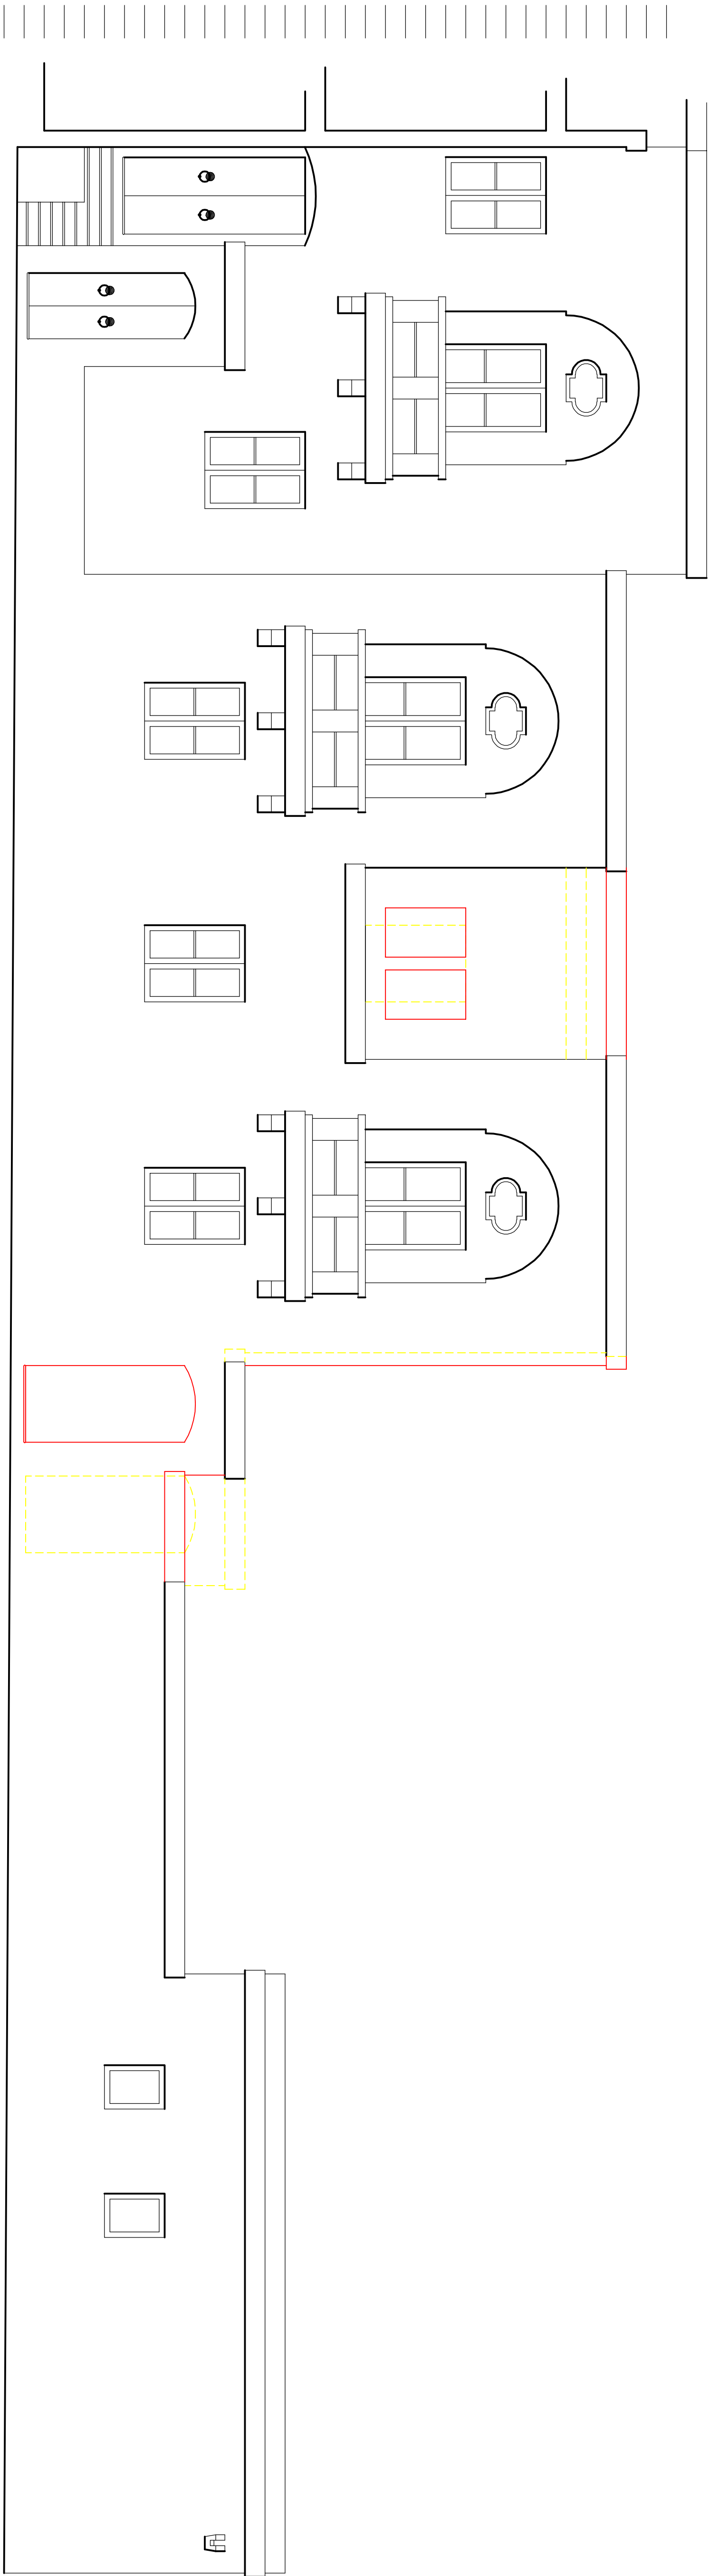


ELEVATION Q 1:50 / As Approved
stone facade
timber apertures painted blue

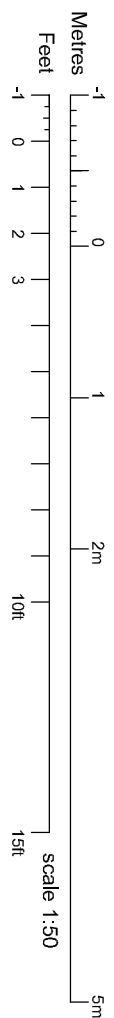

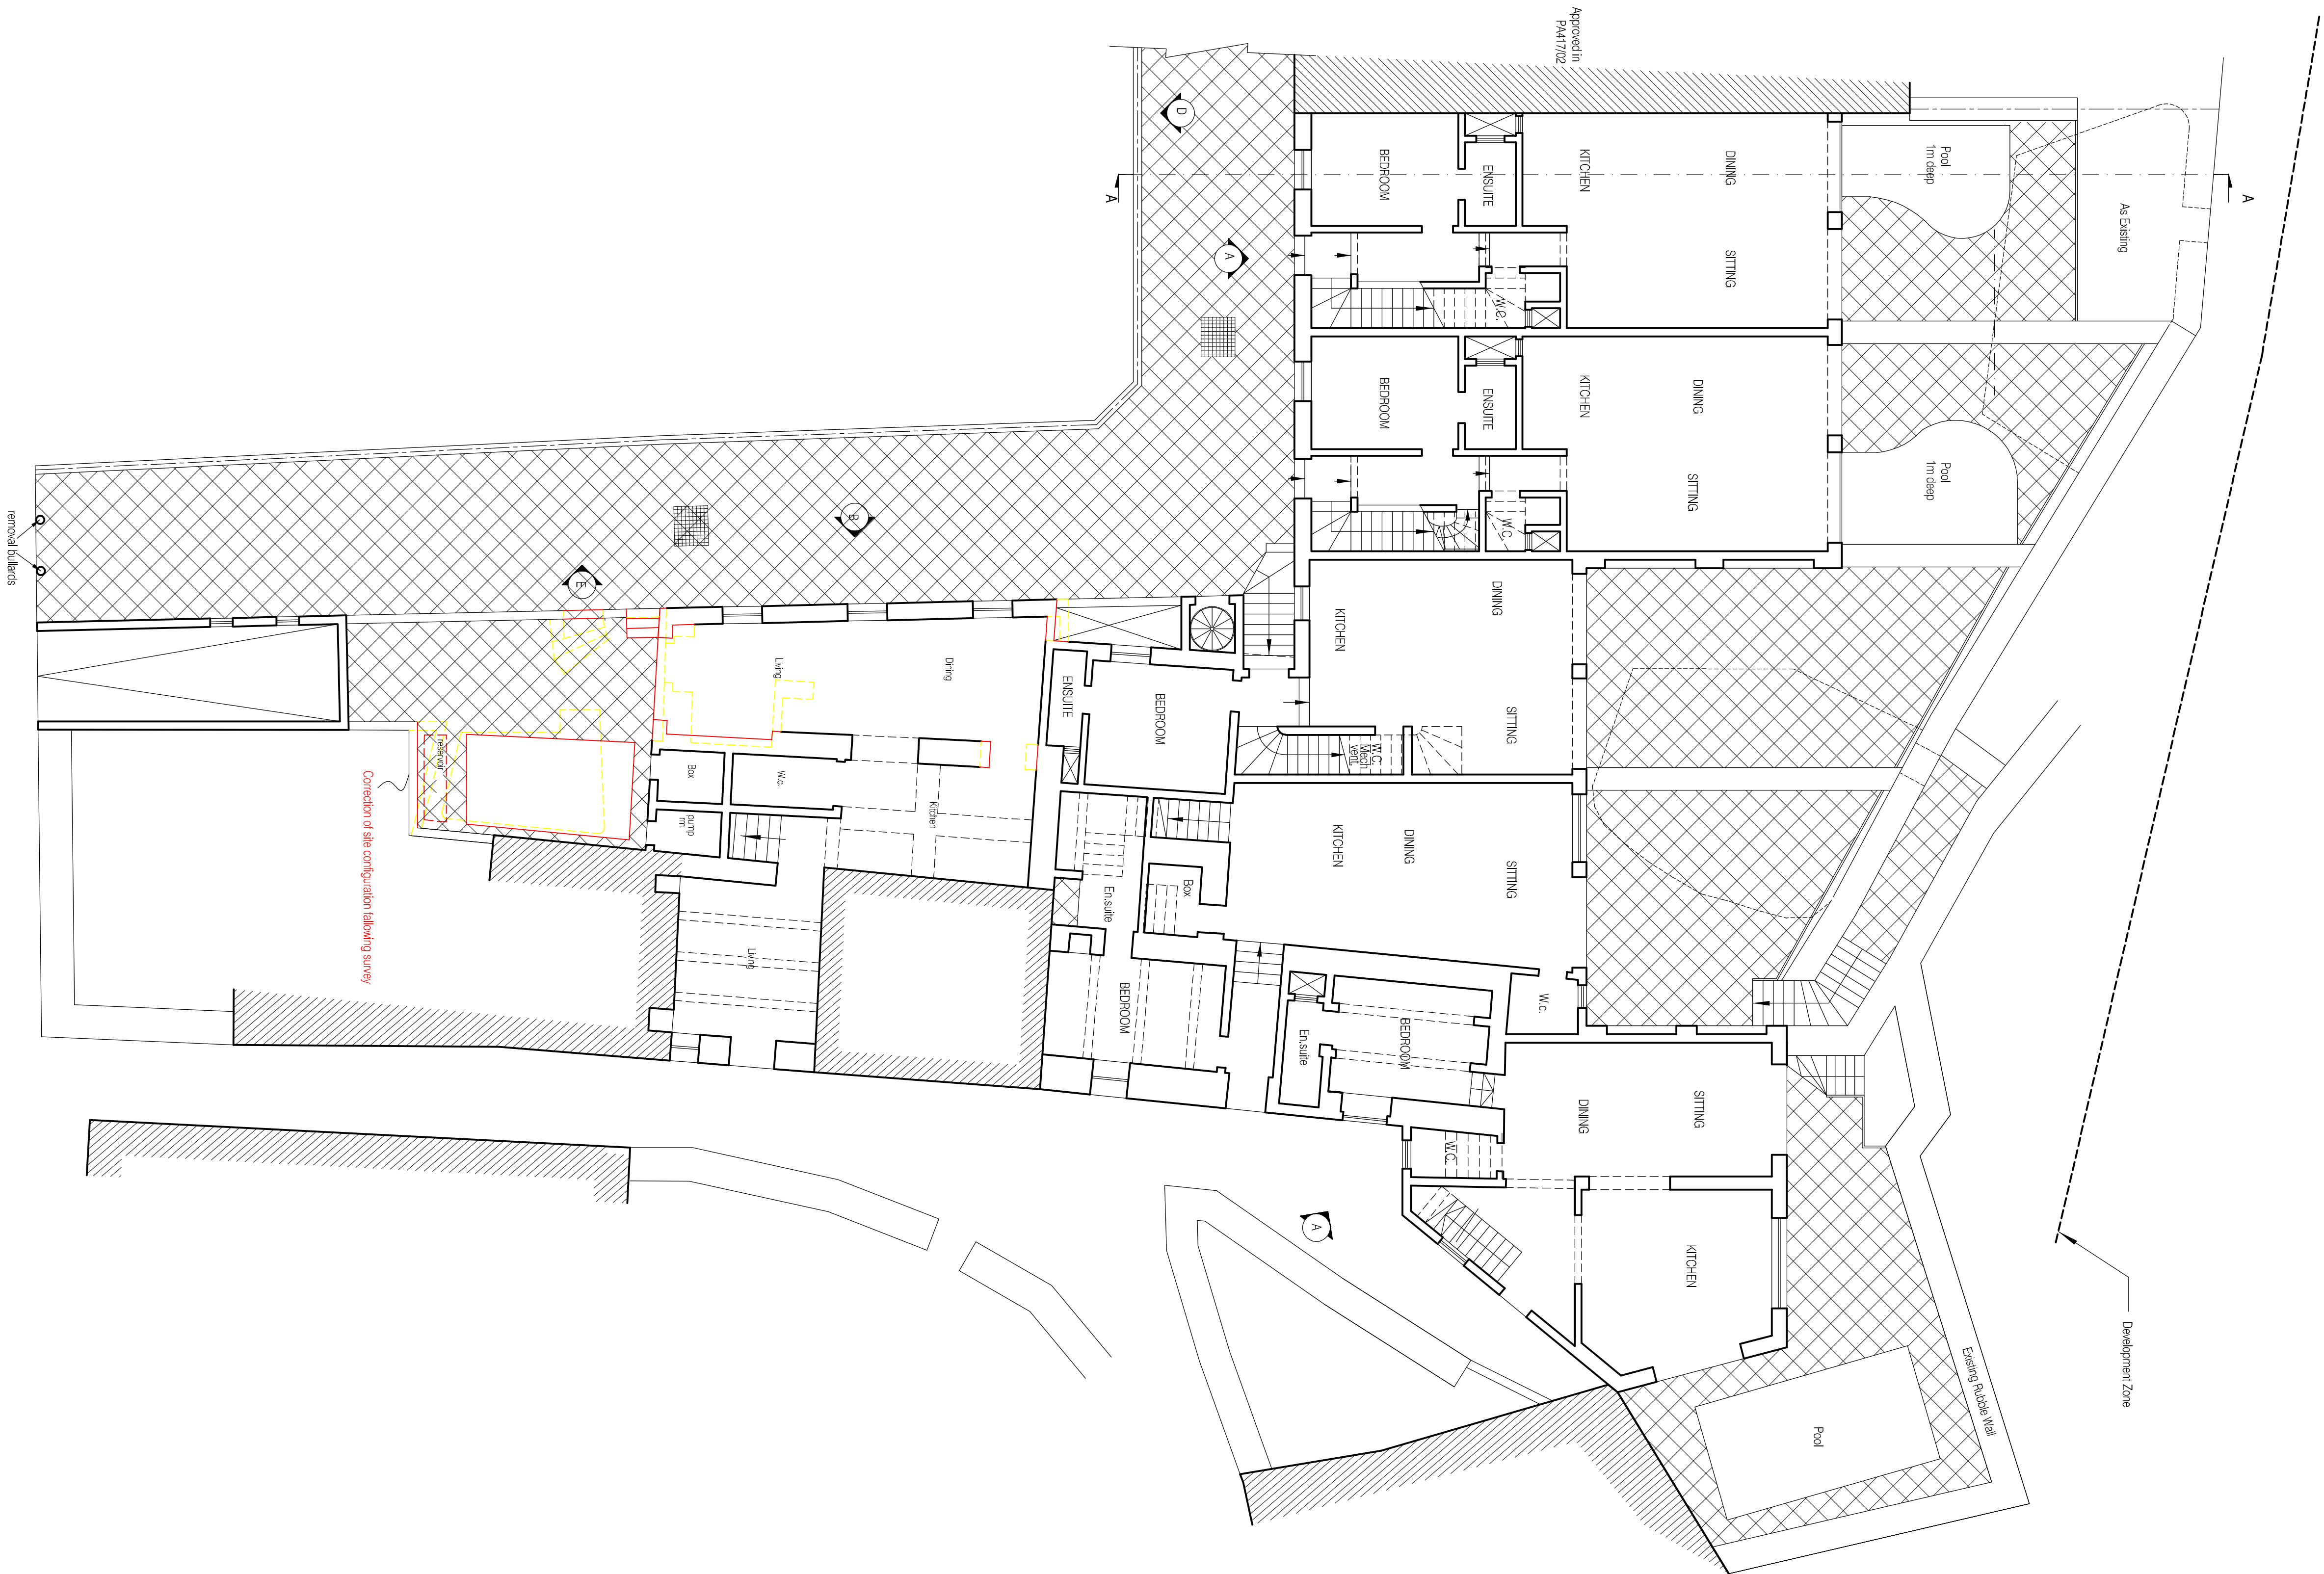


GROUND FLOOR PLAN 1:100
(As proposed to be replaced)

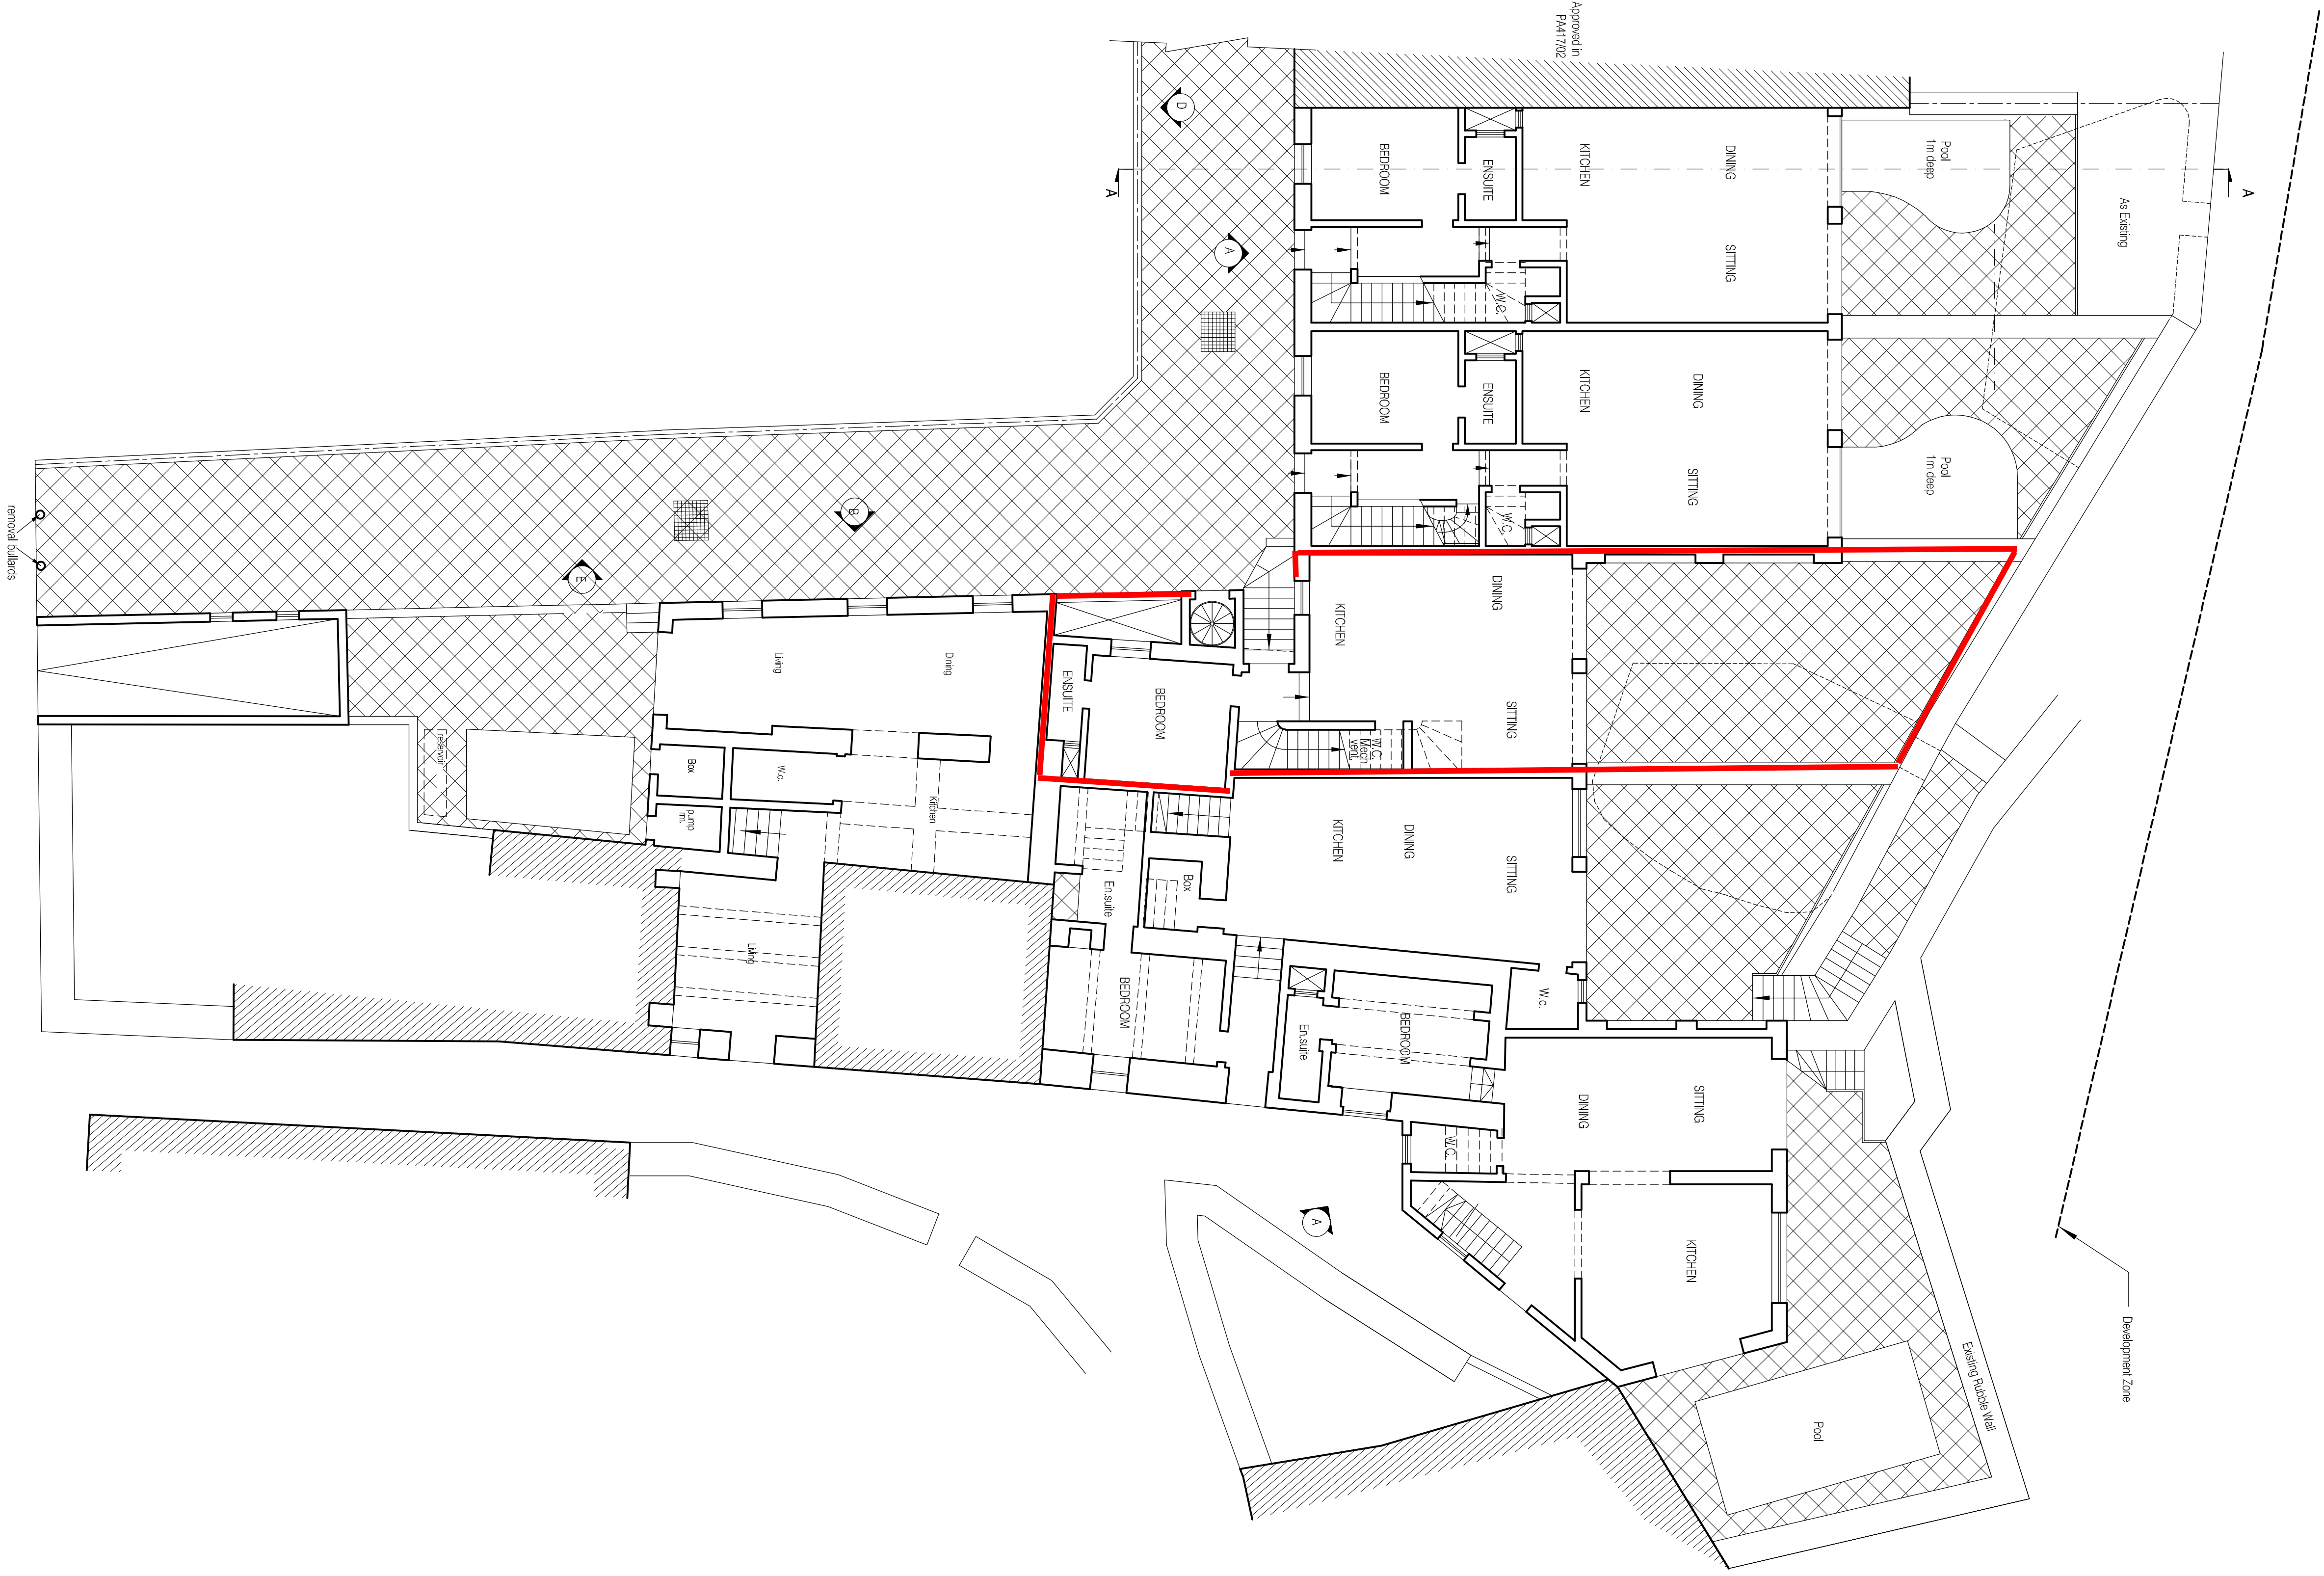


GROUND FLOOR PLAN 1:100
(As proposed to be replaced)





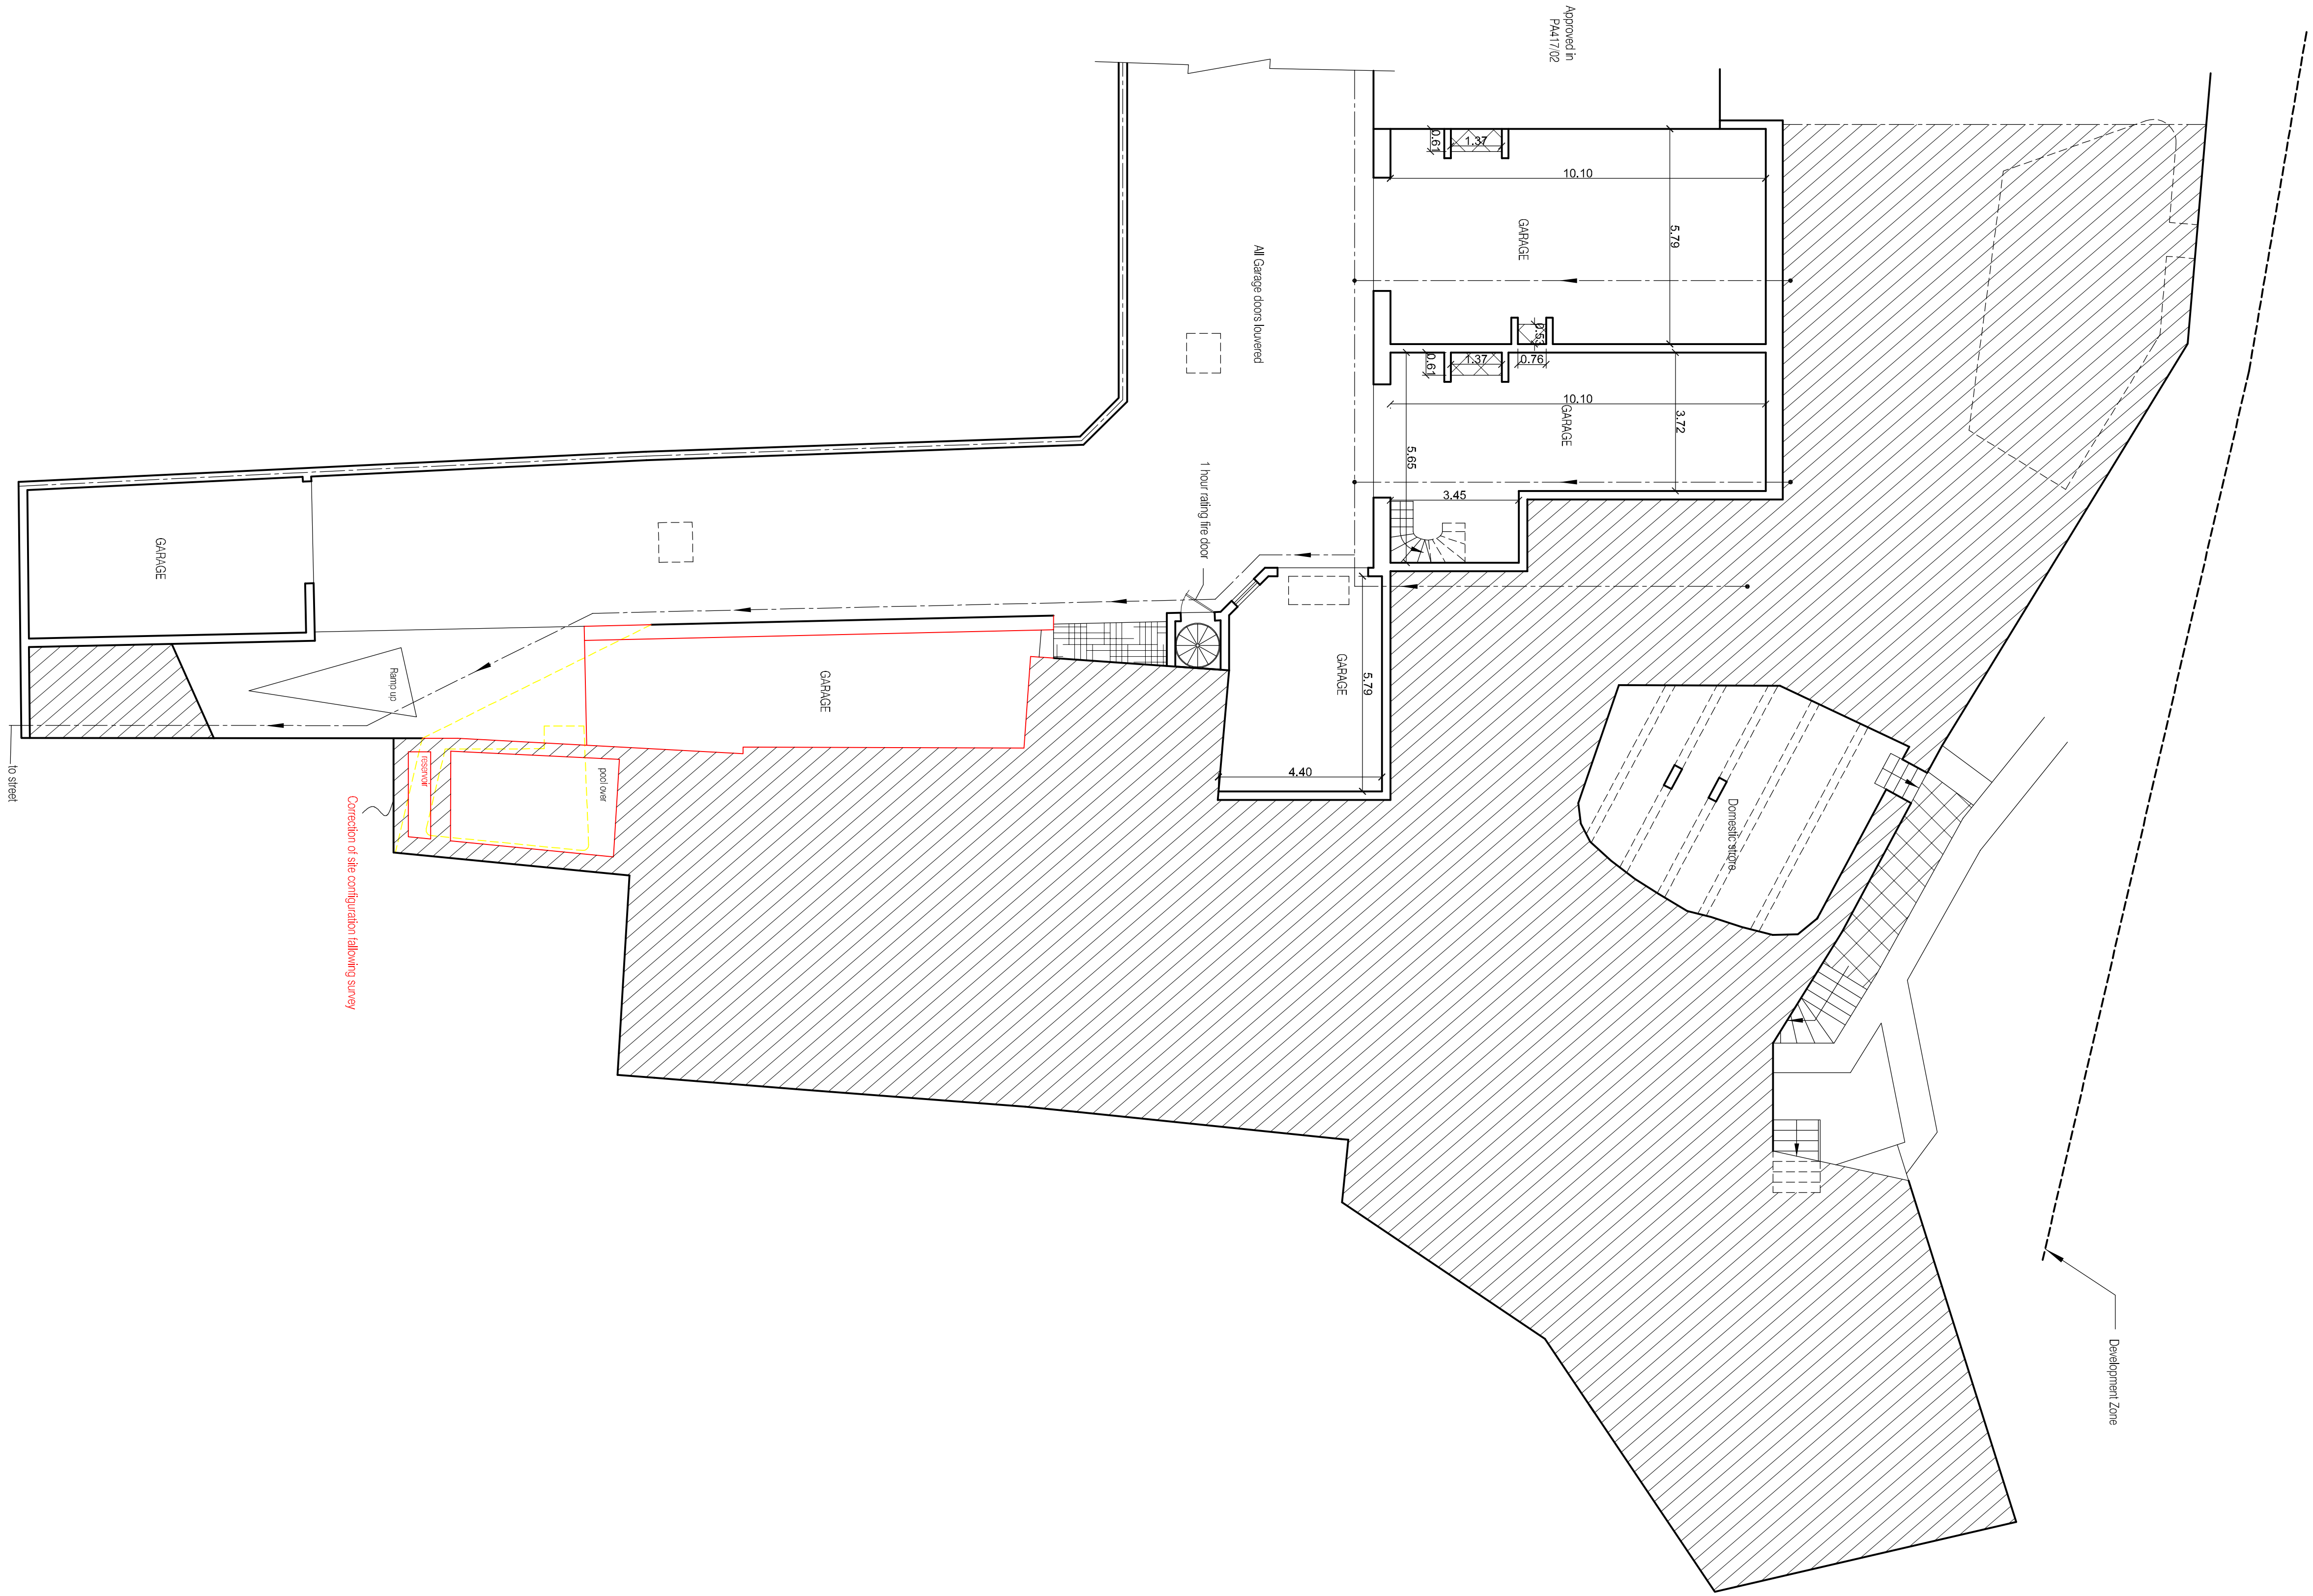

BASMENT PLAN 1:100
(As Proposed/As Proposed)

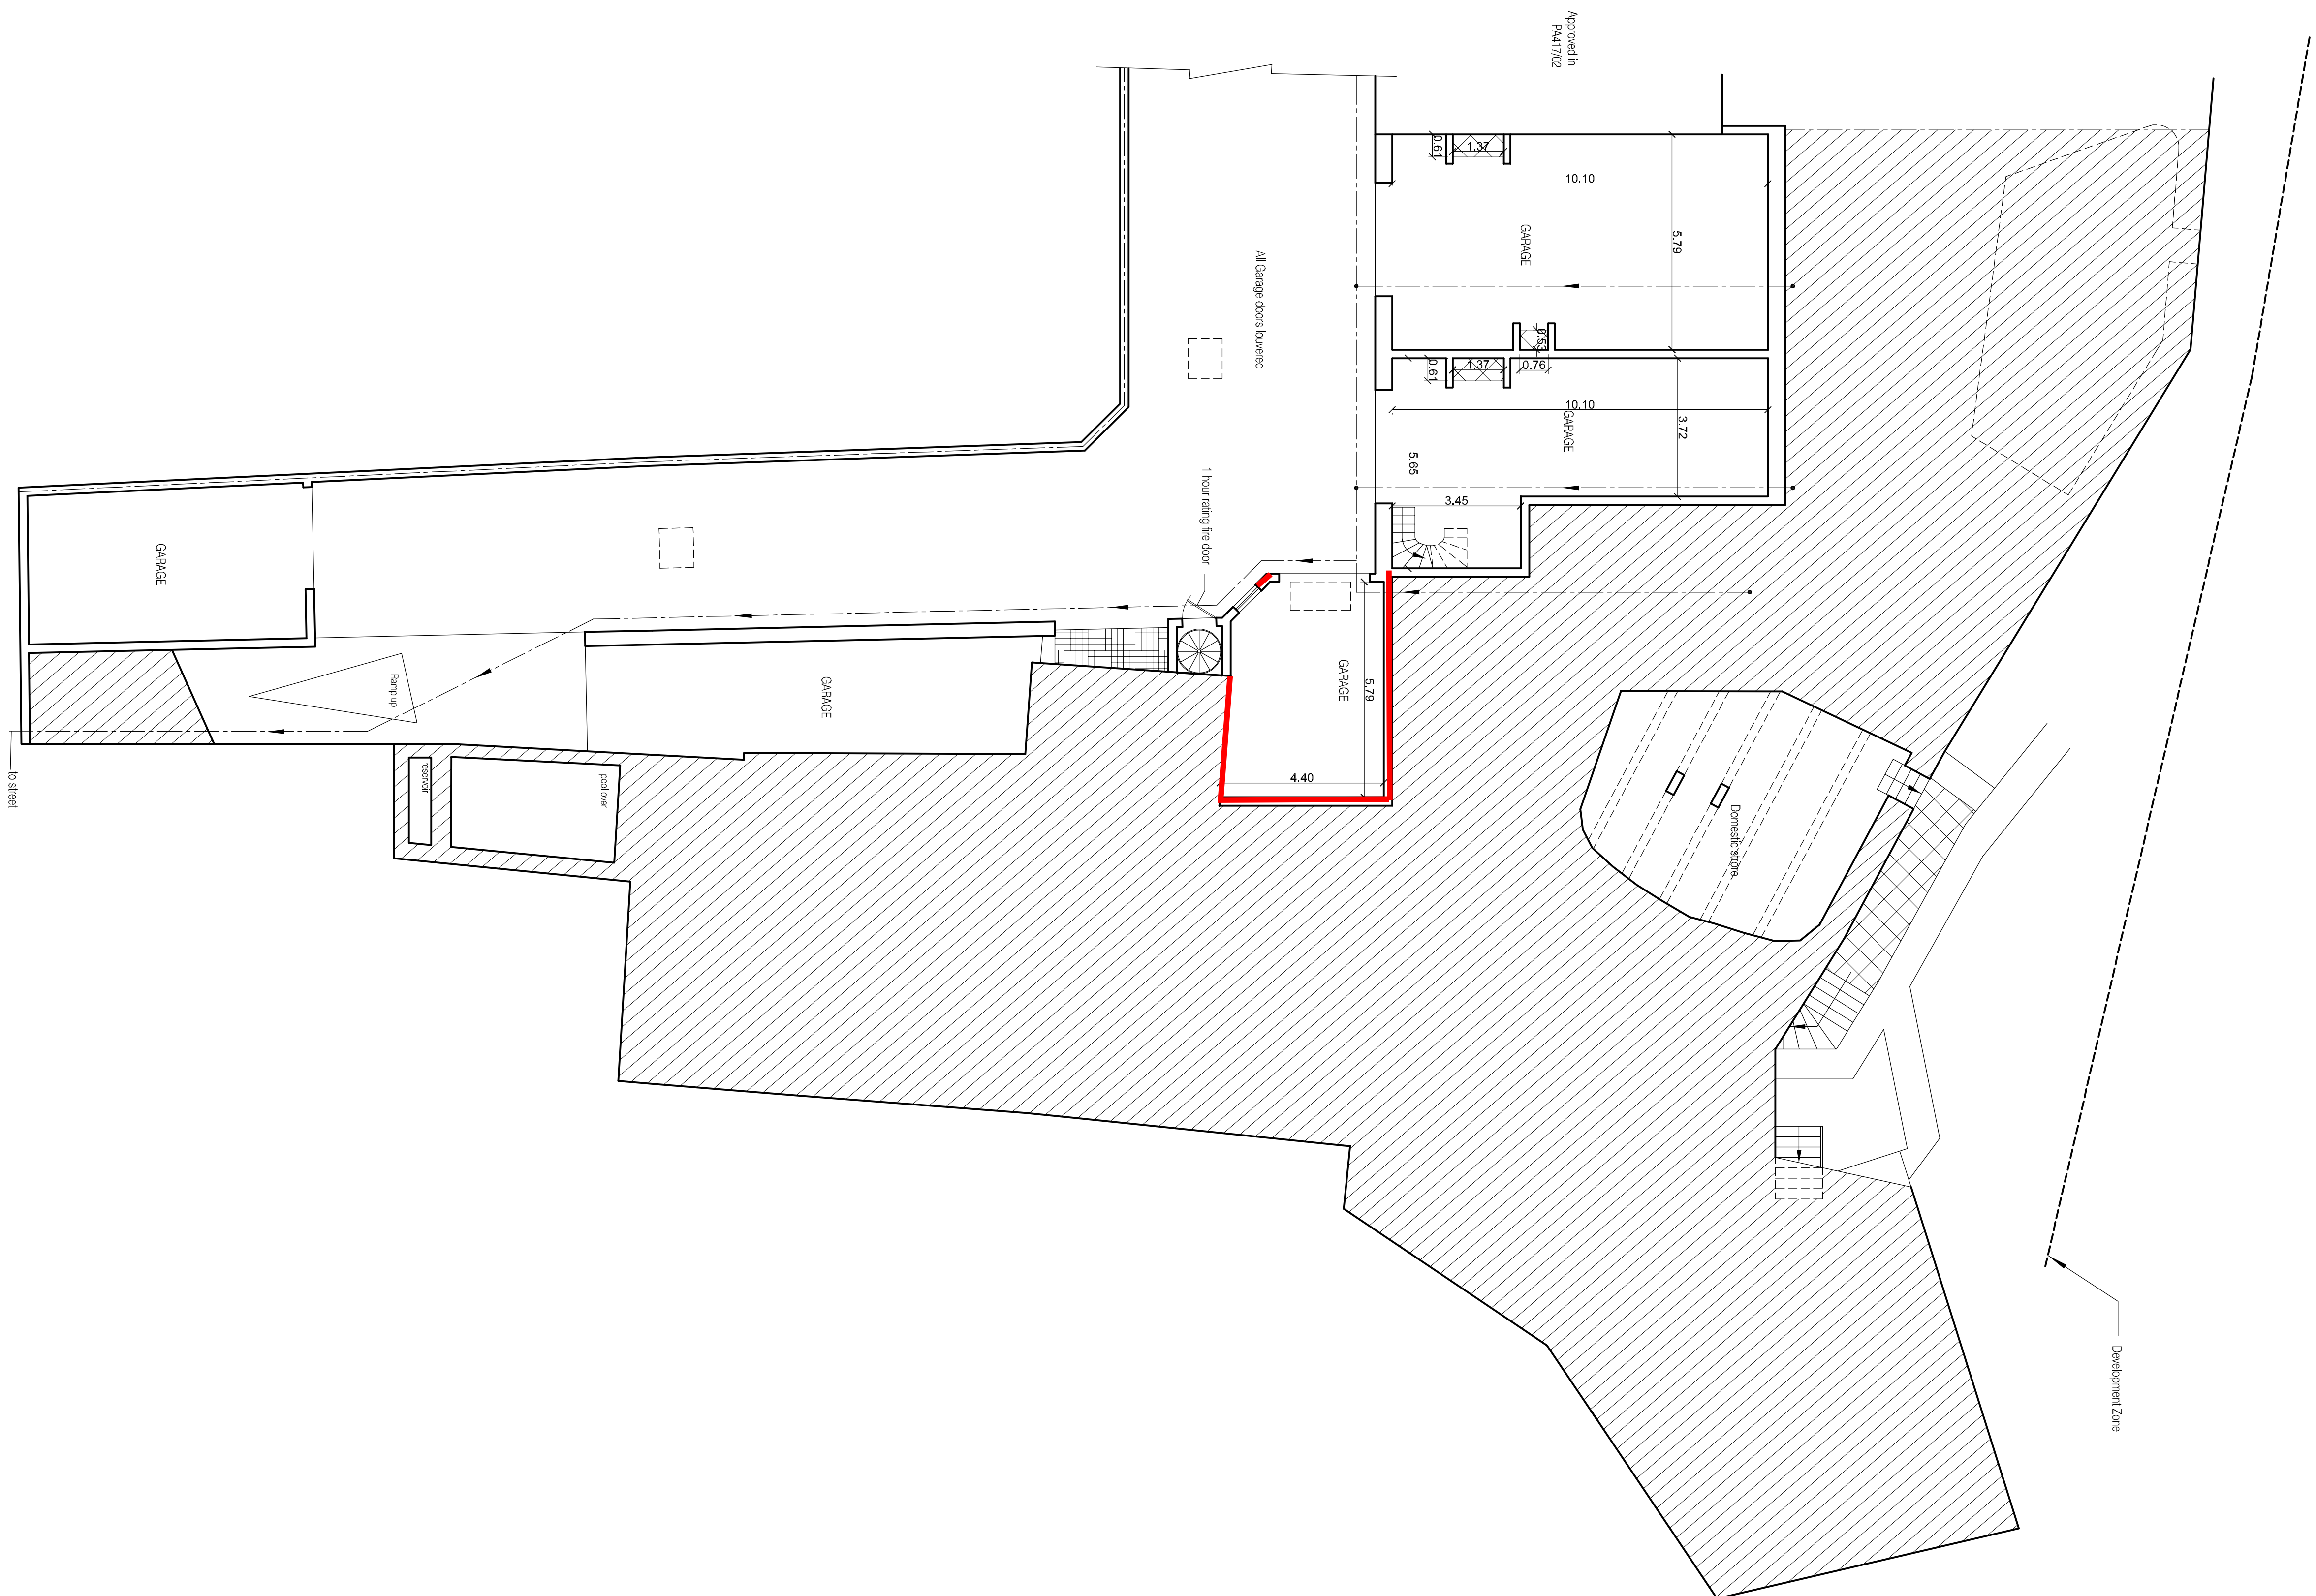

BASMENT PLAN 1:100
(As Proposed/As Proposed)