



P1 Proposed Basement floor
D1 Scale 1:100




P2 Proposed Ground floor
D1 Scale 1:100

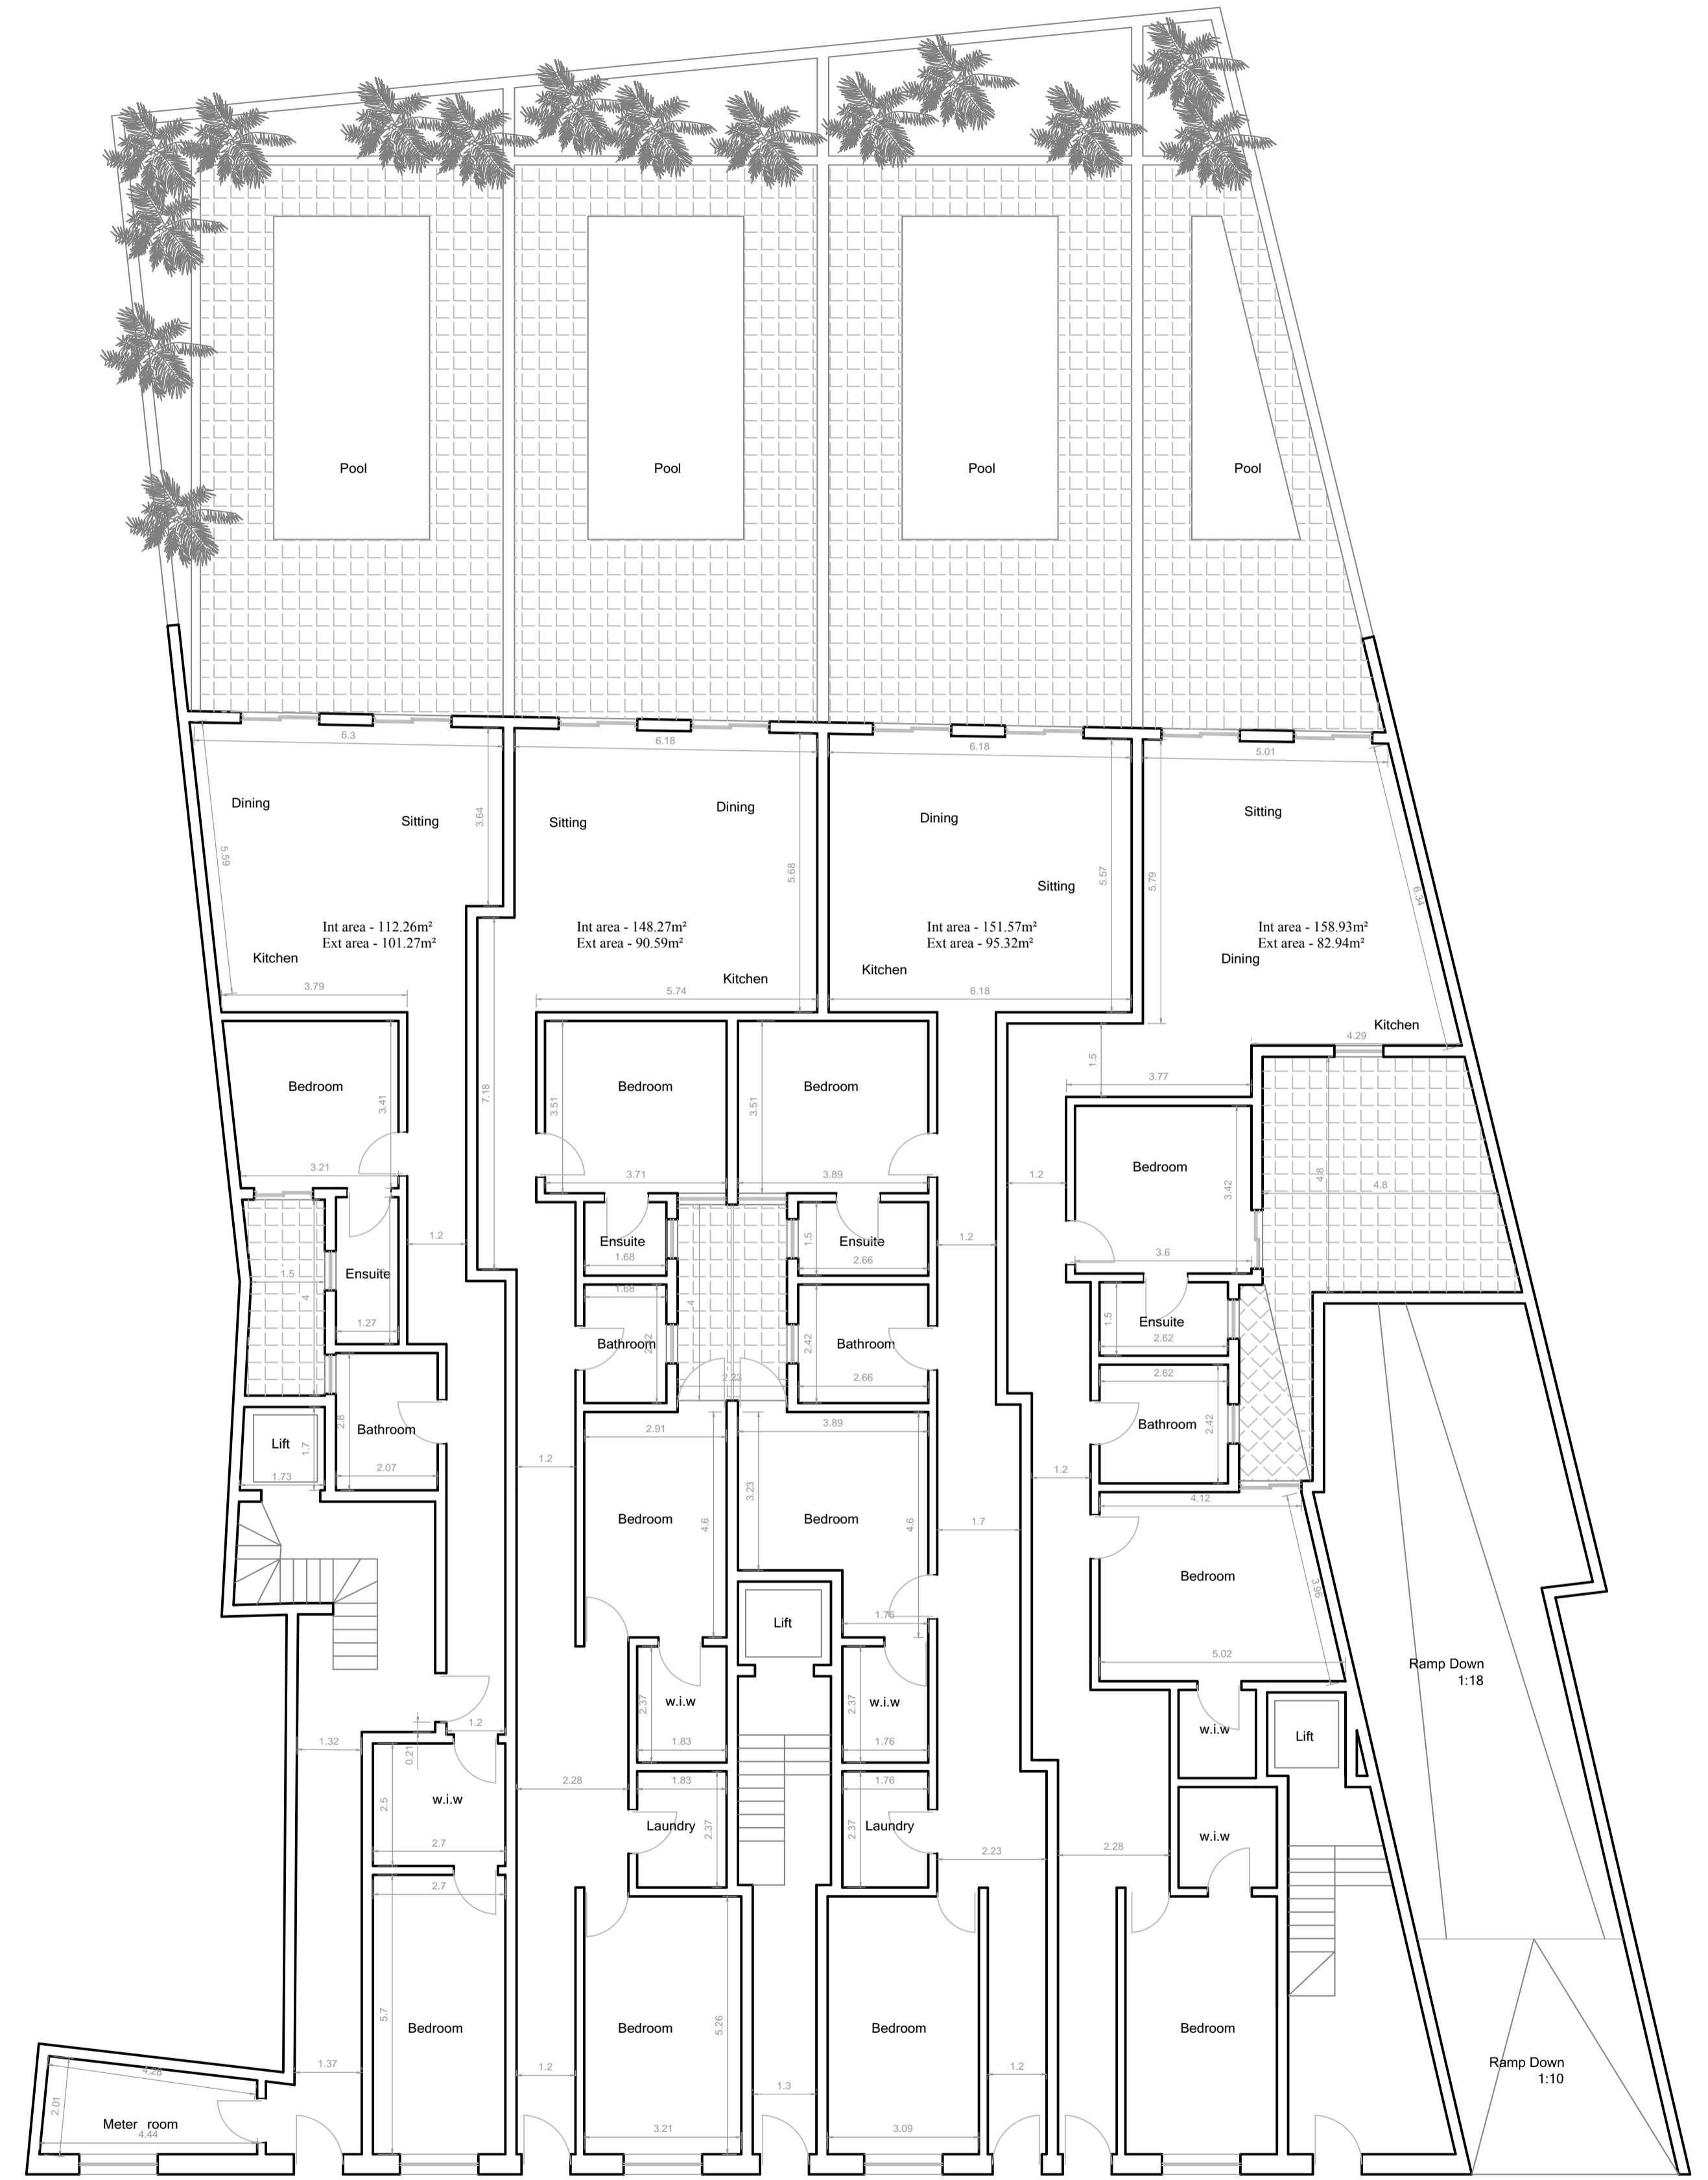

SCALE : 1 : 100

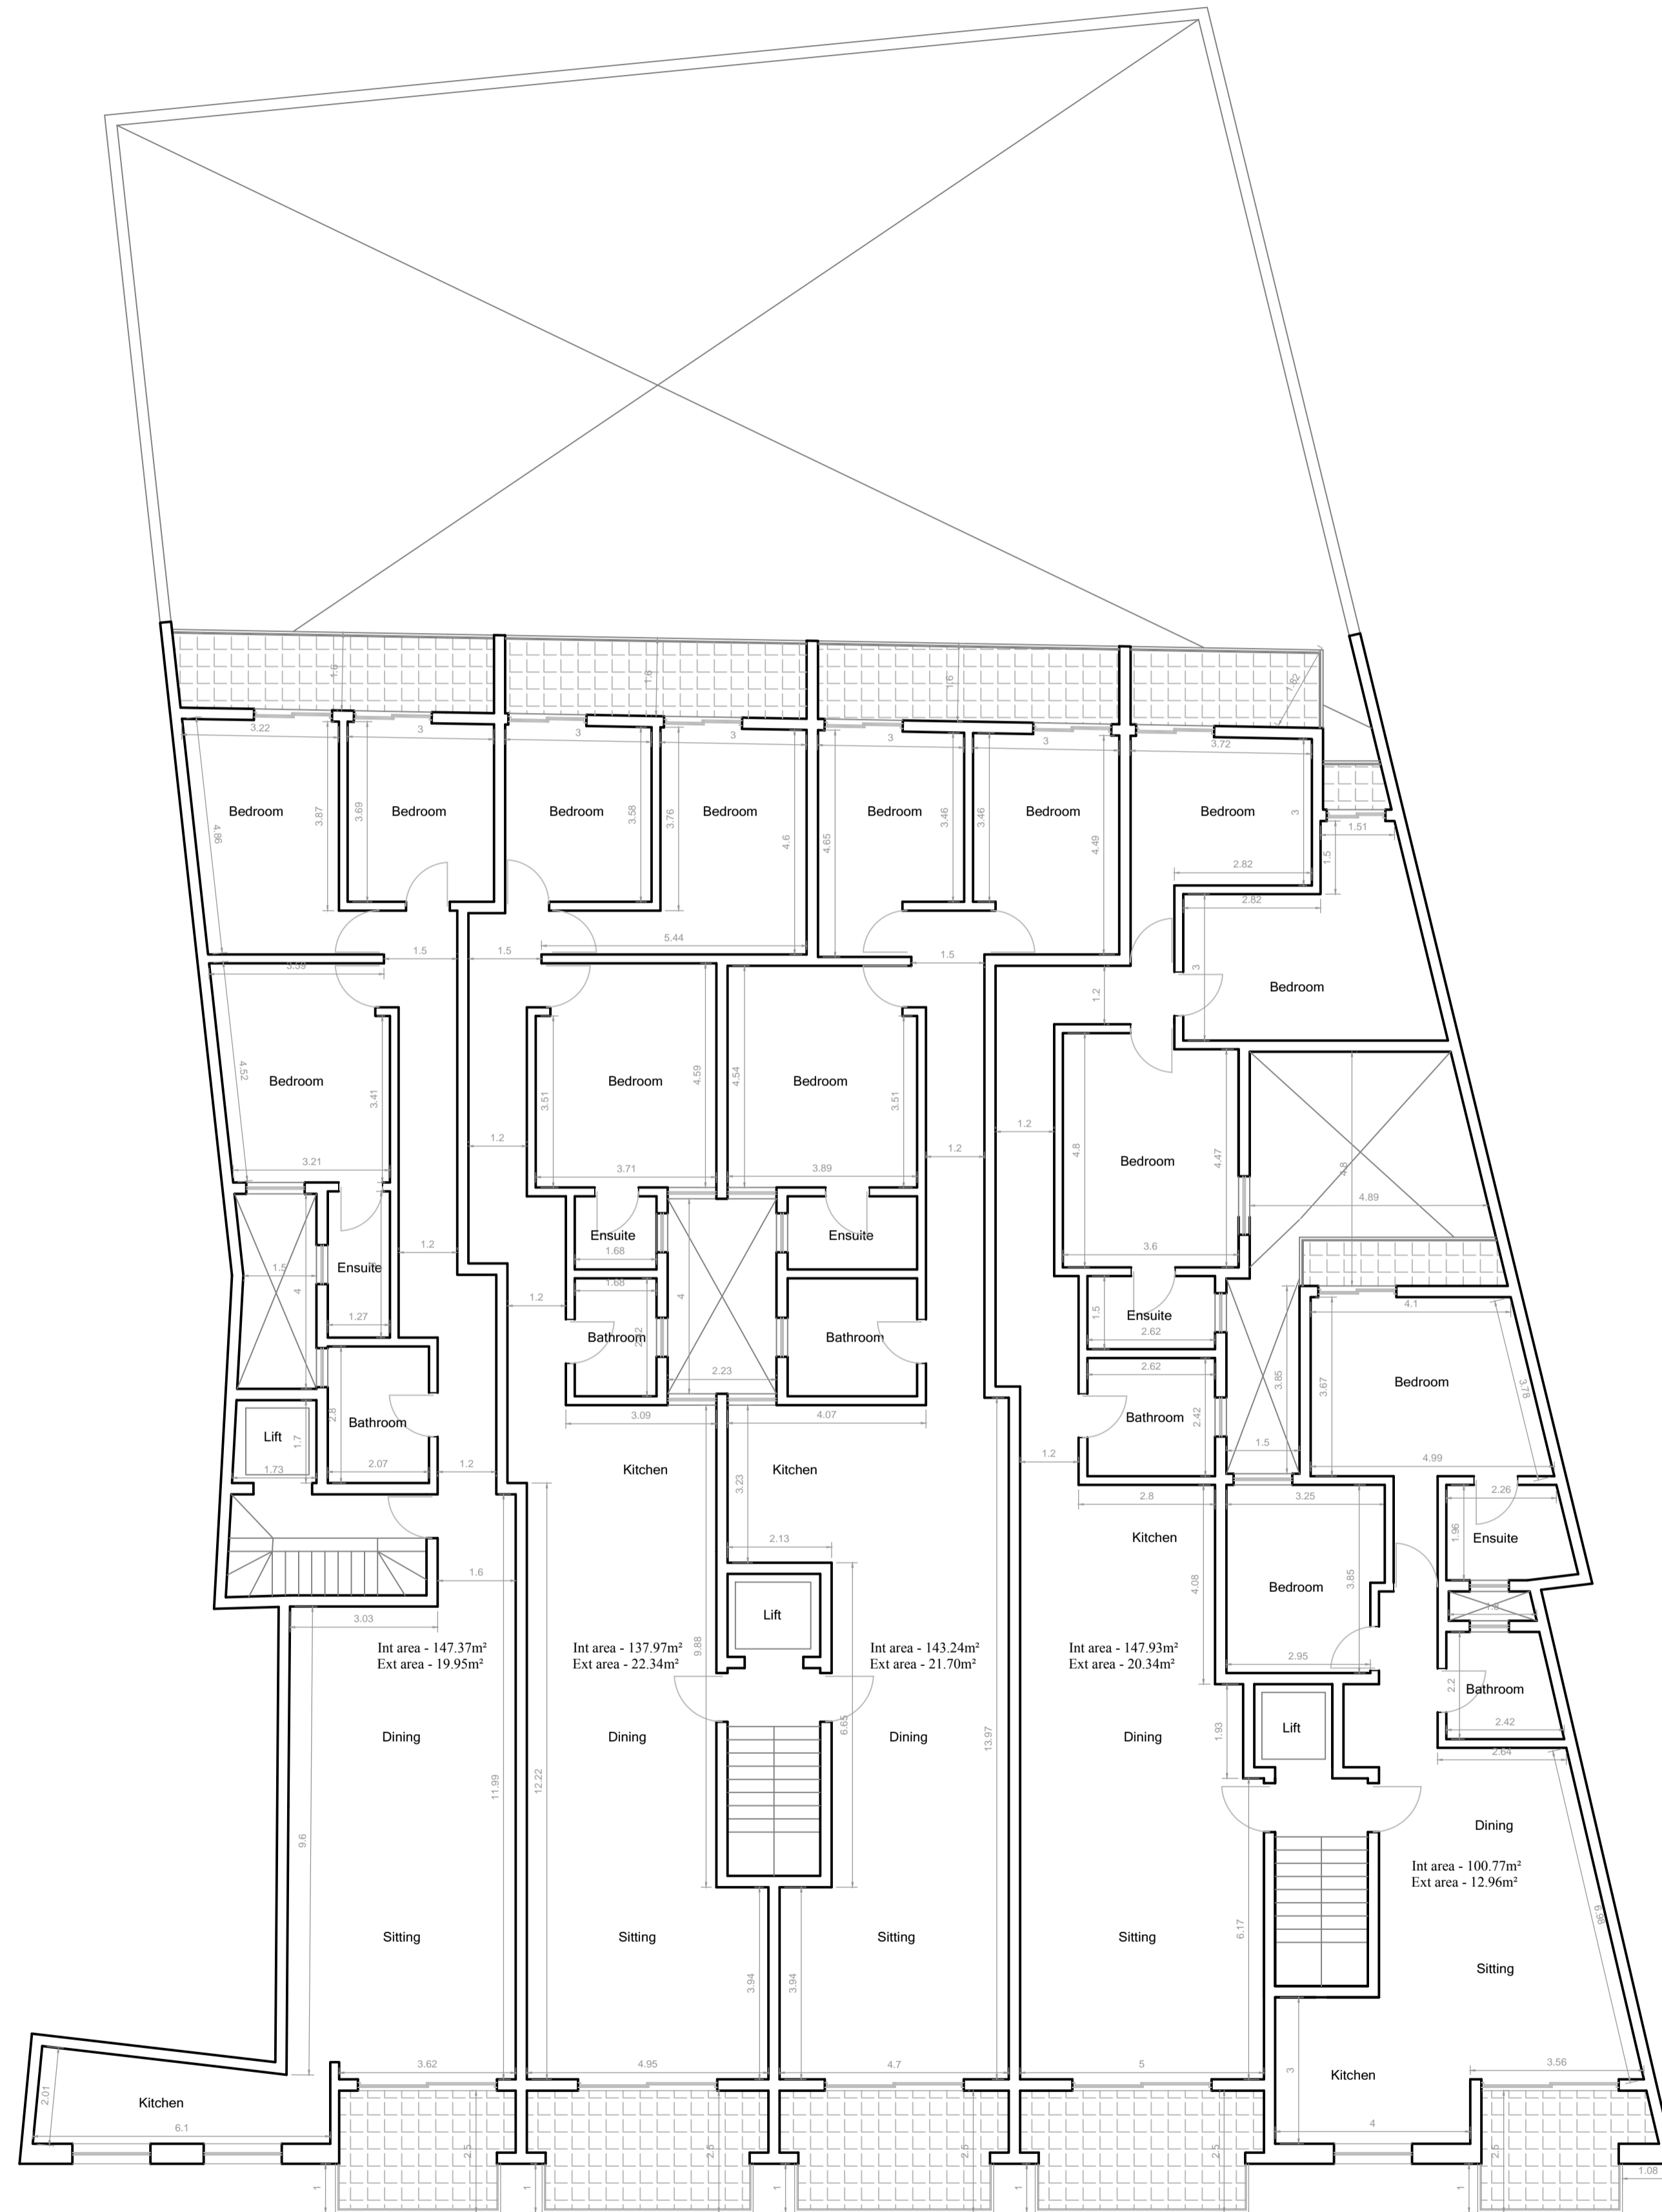


P3
D2 Proposed First floor
Scale 1:100

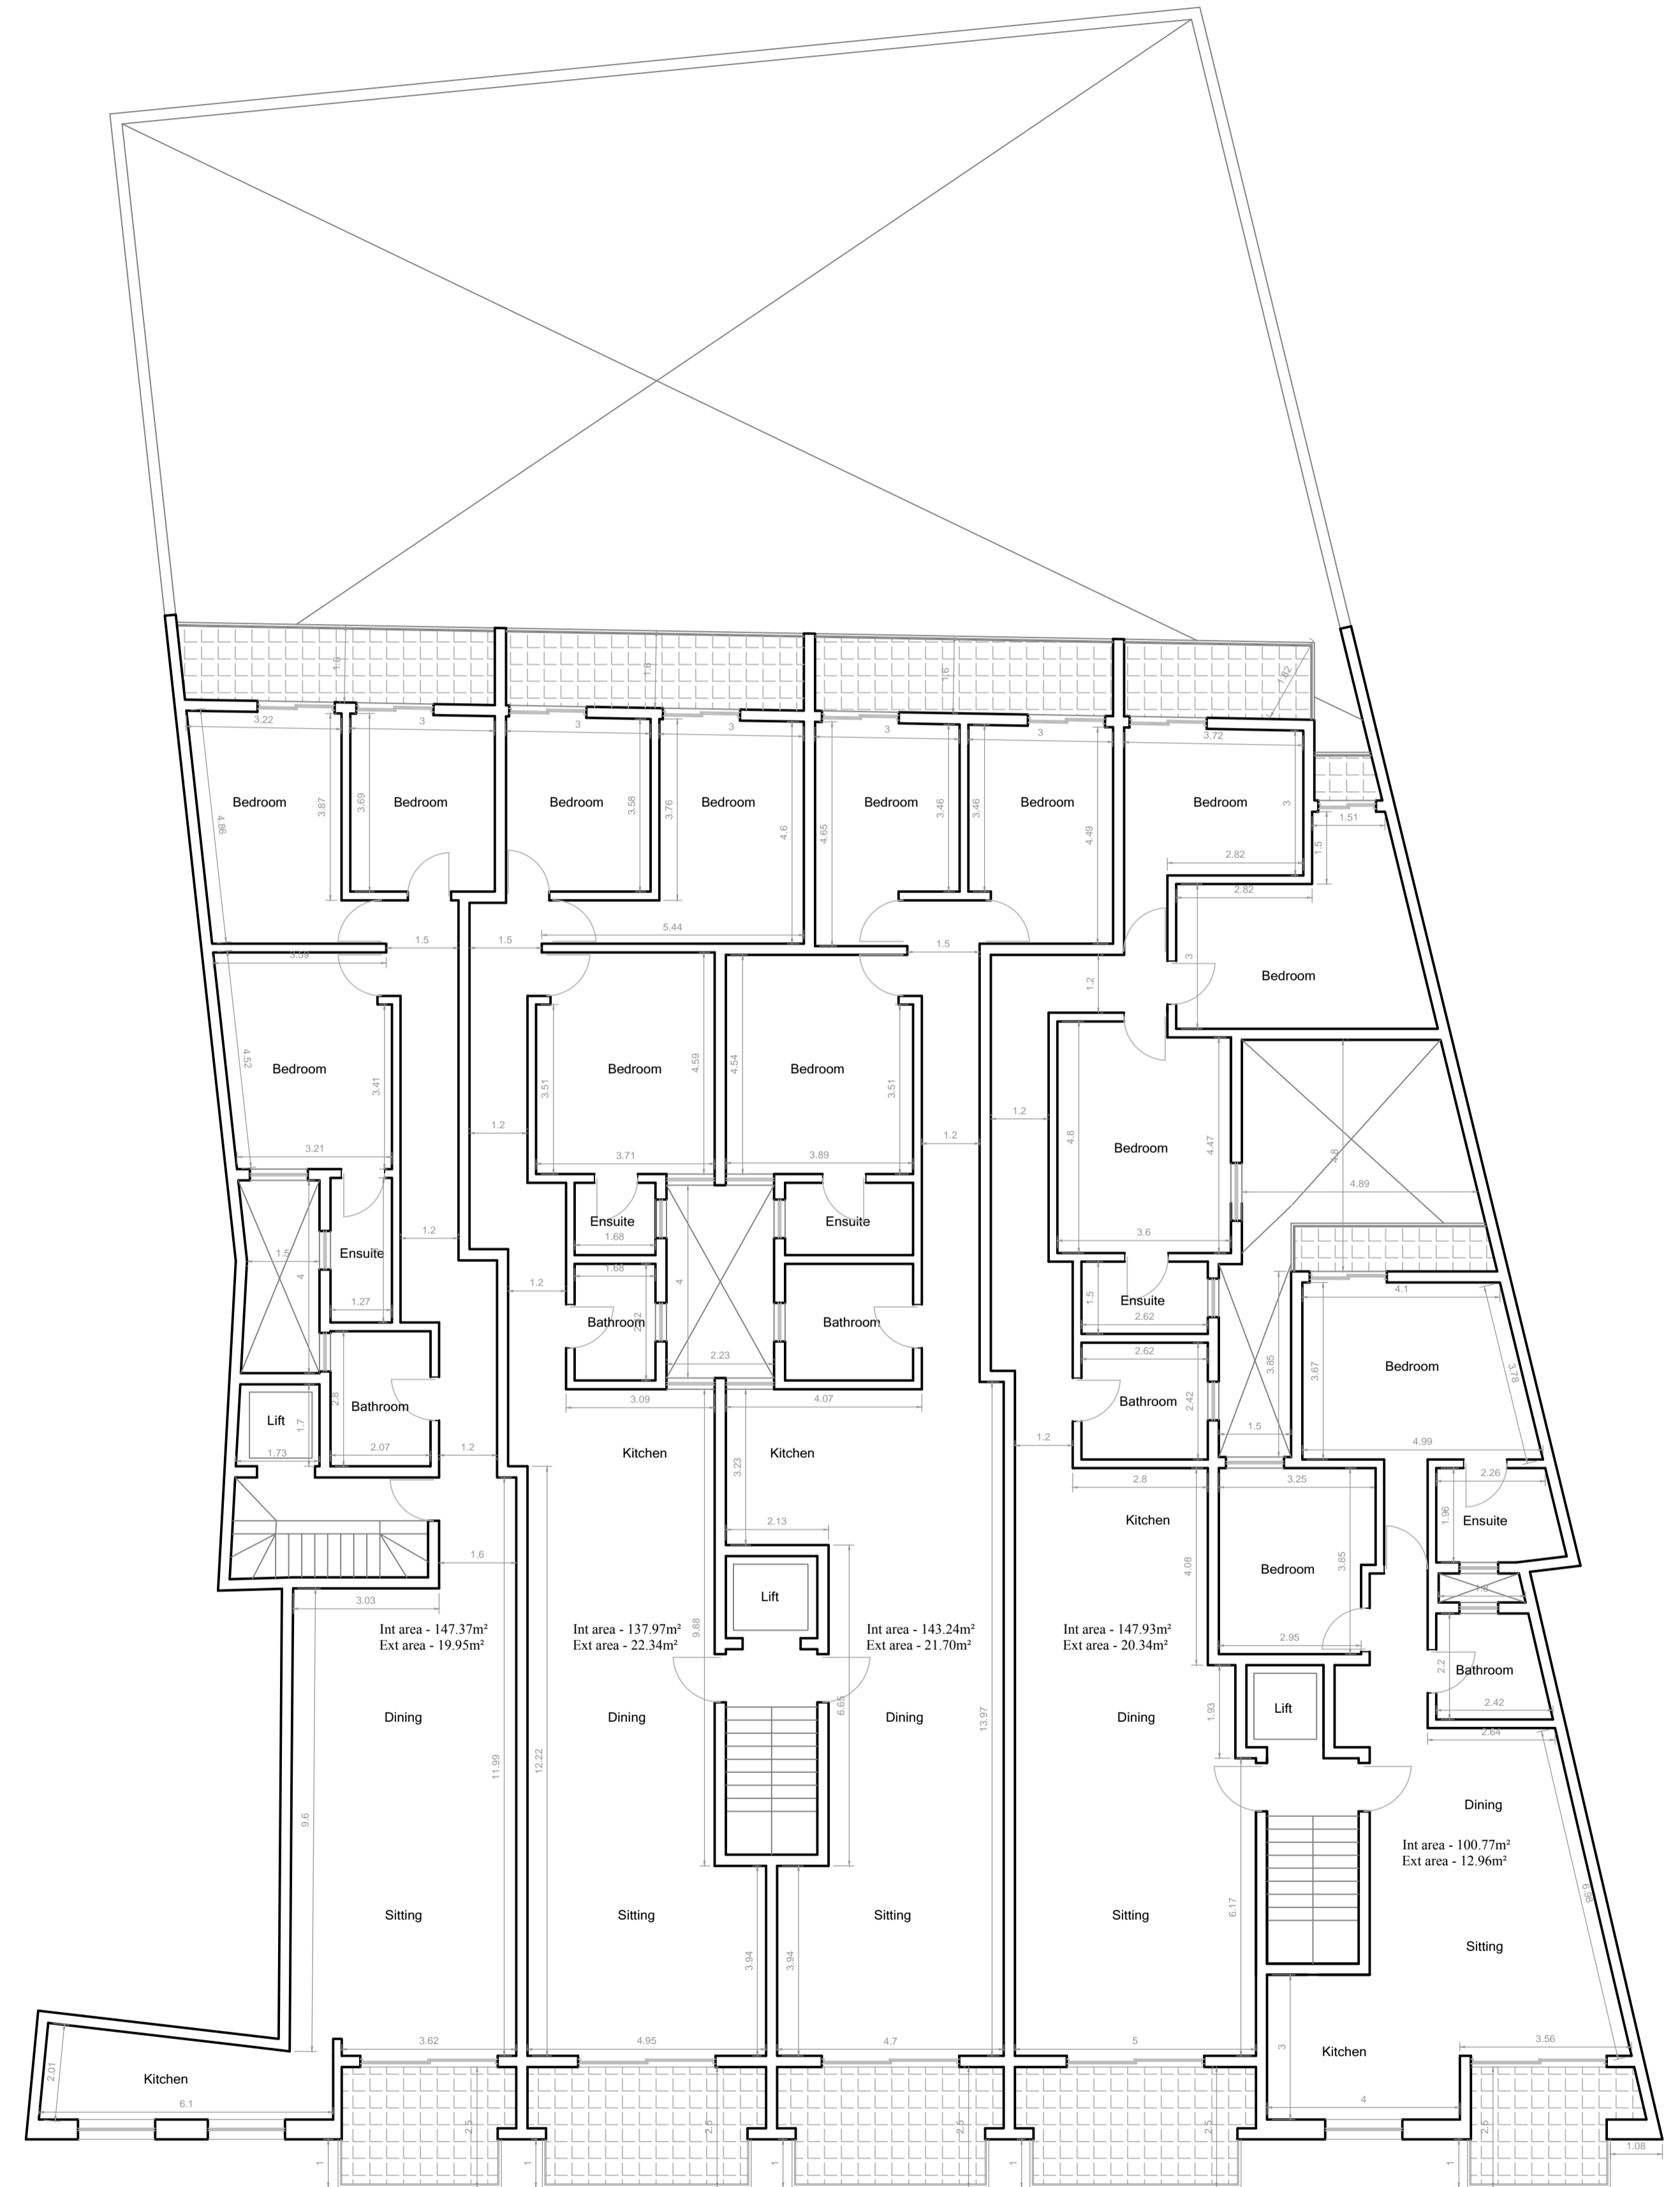


P4
D2 Proposed Second floor
Scale 1:100



SCALE : 1 : 100

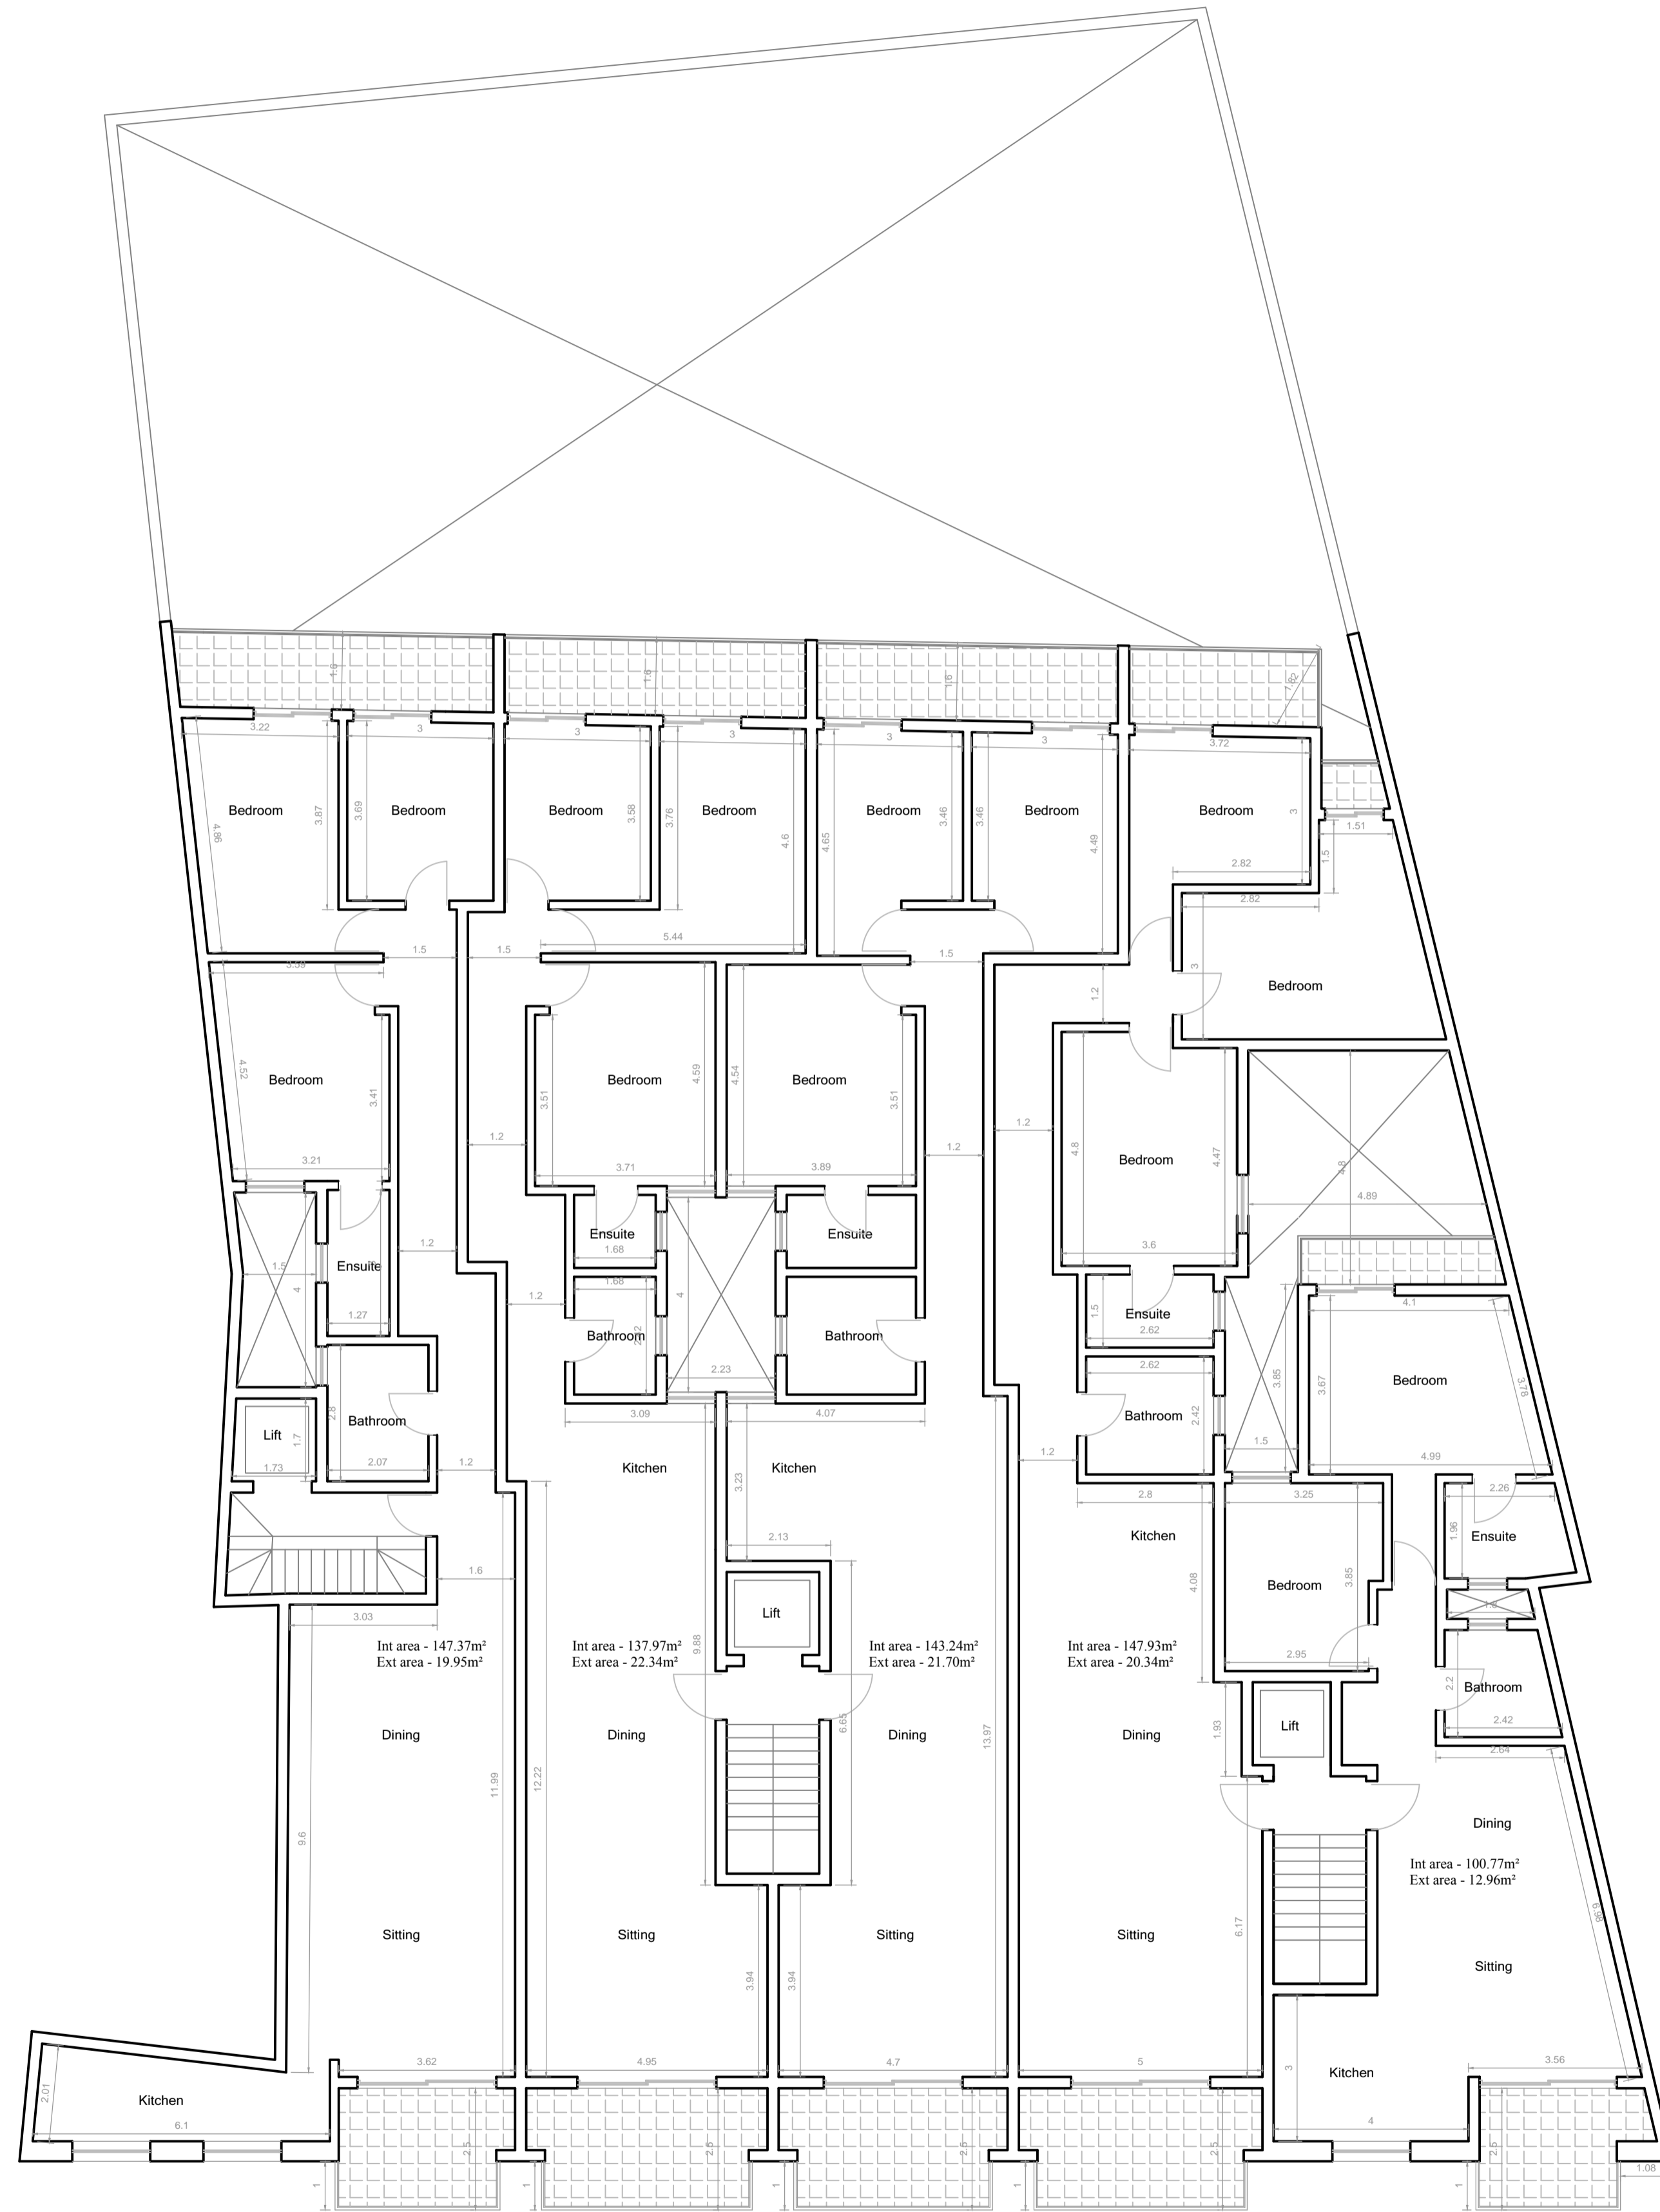

P5
D3 Proposed Third floor
Scale 1:100

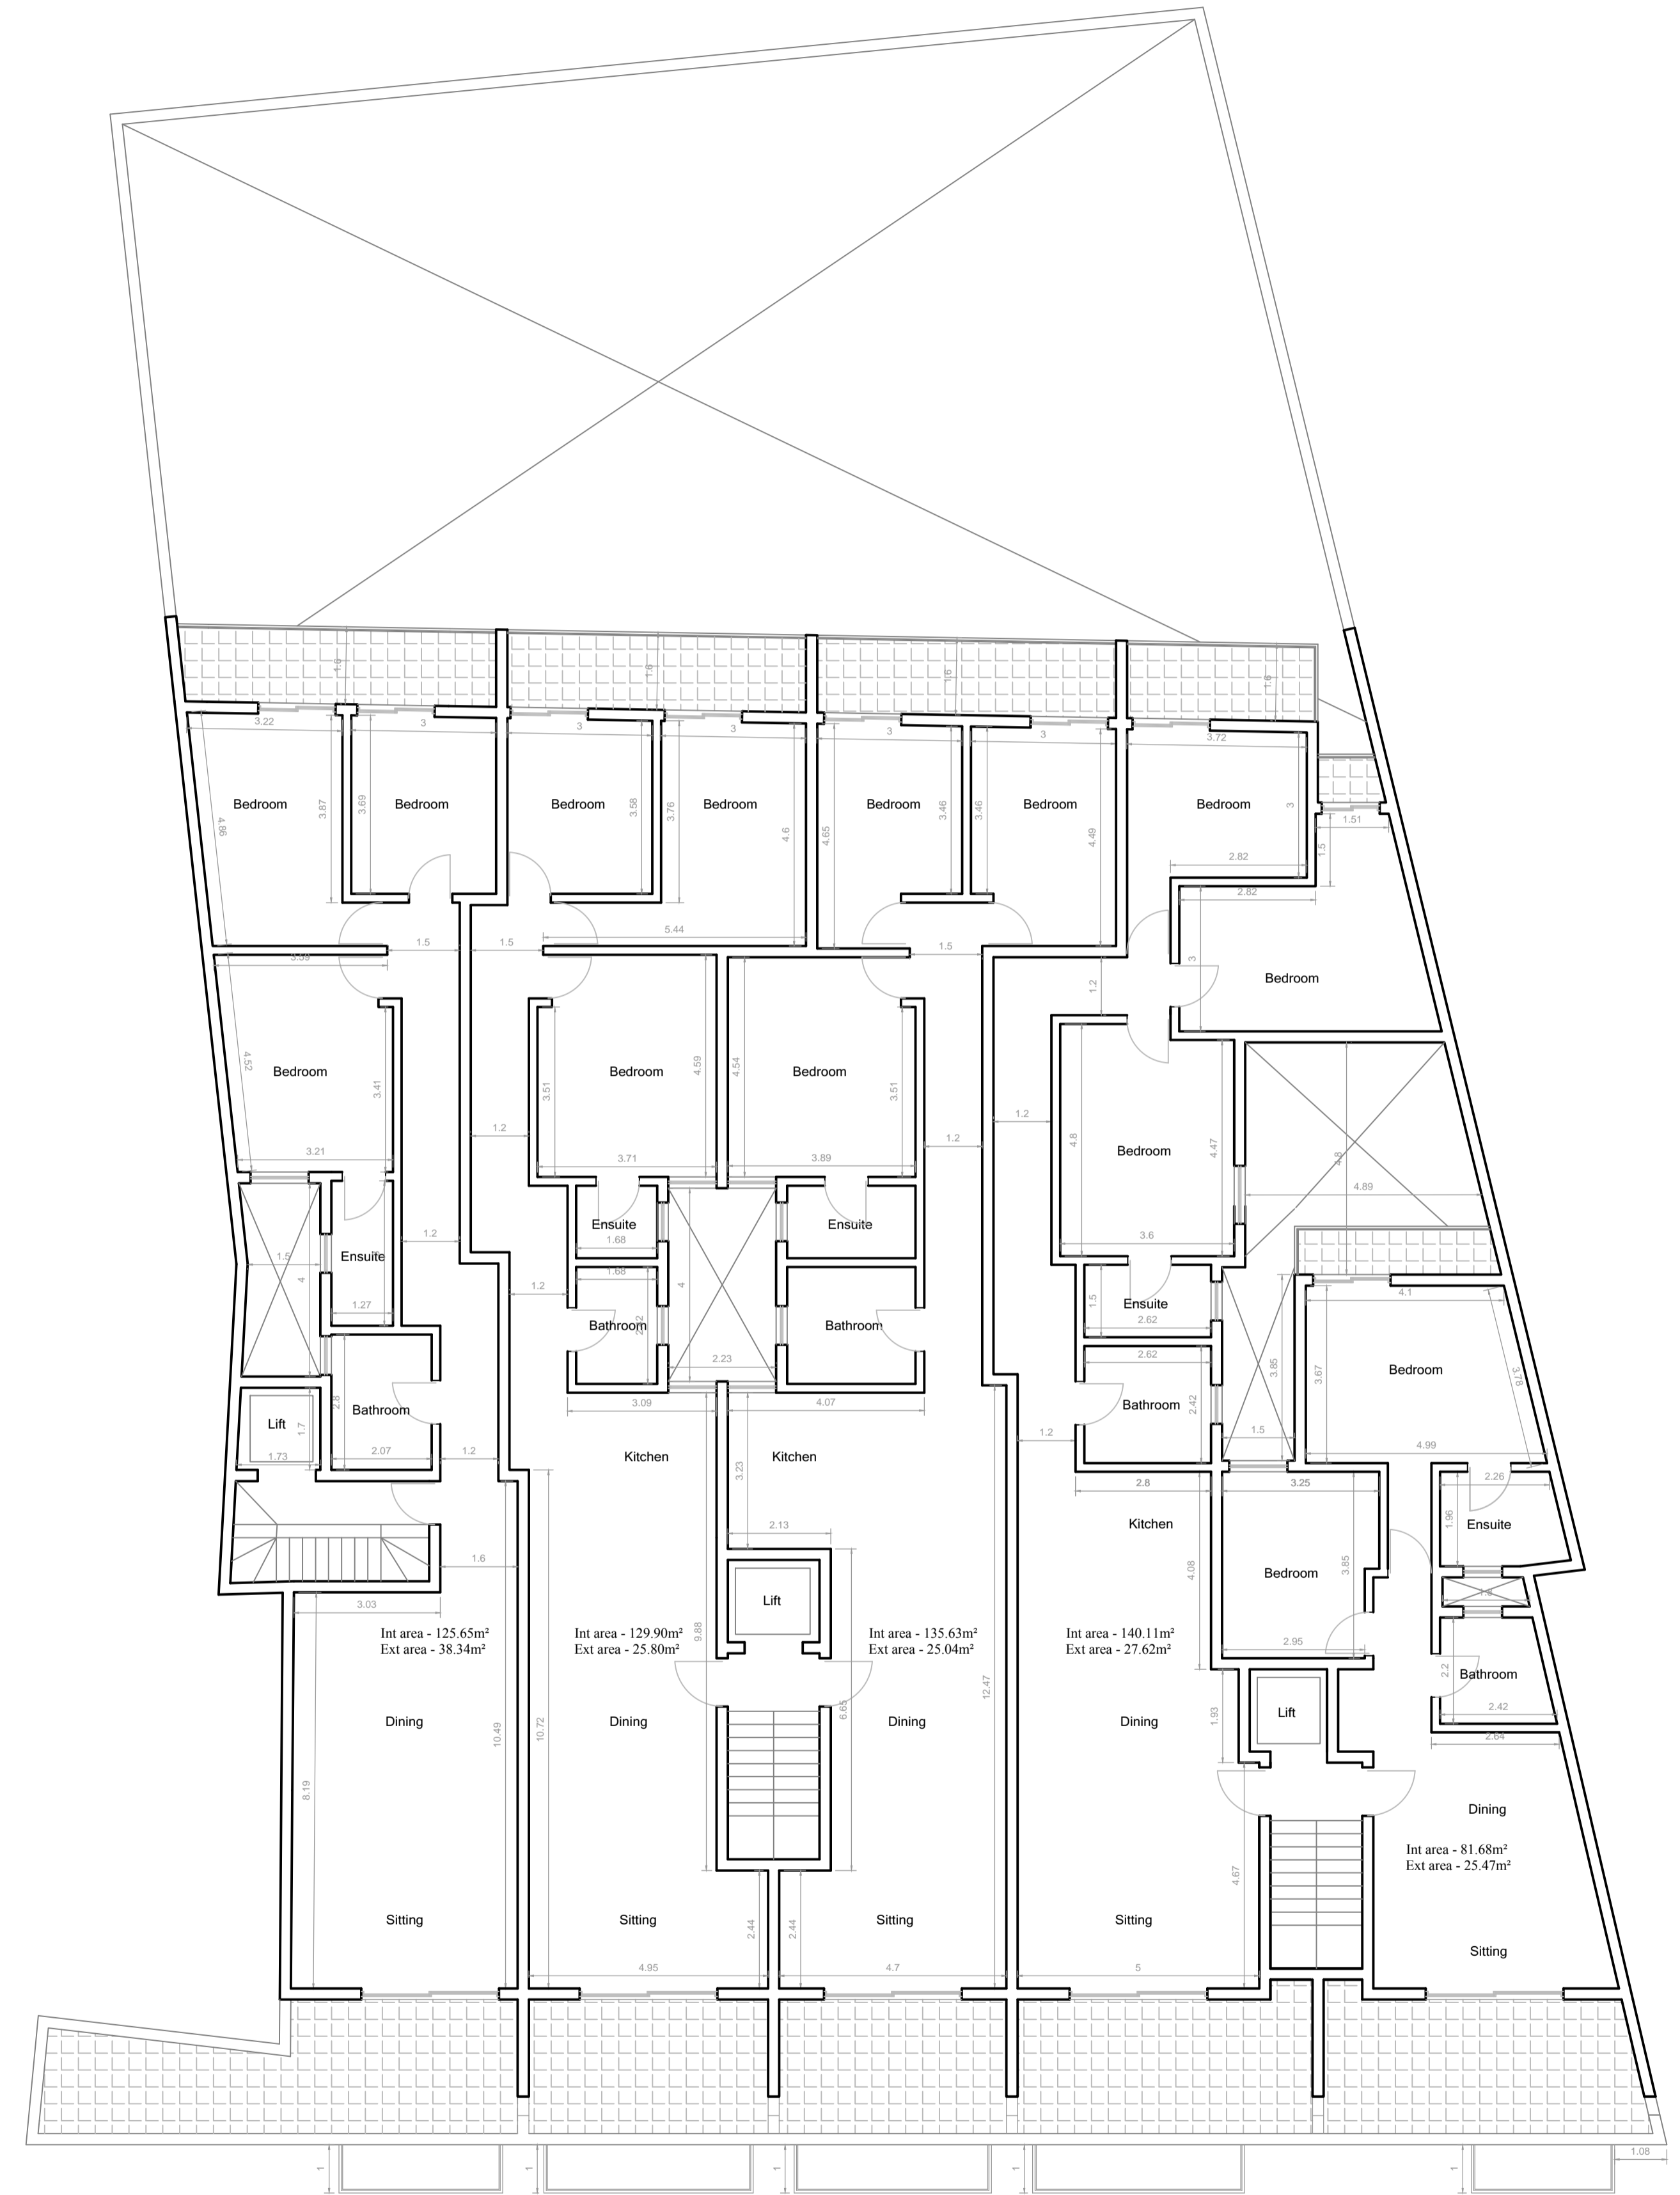

P6
D3 Proposed Penthouse floor
Scale 1:100



SCALE : 1 : 100

