




EXISTING FRONT ELEVATION  
Scale 1:100

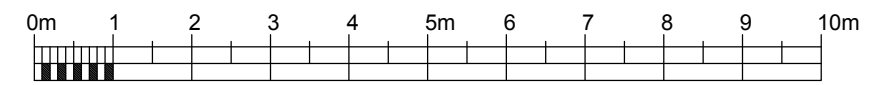


SCALE 1:100

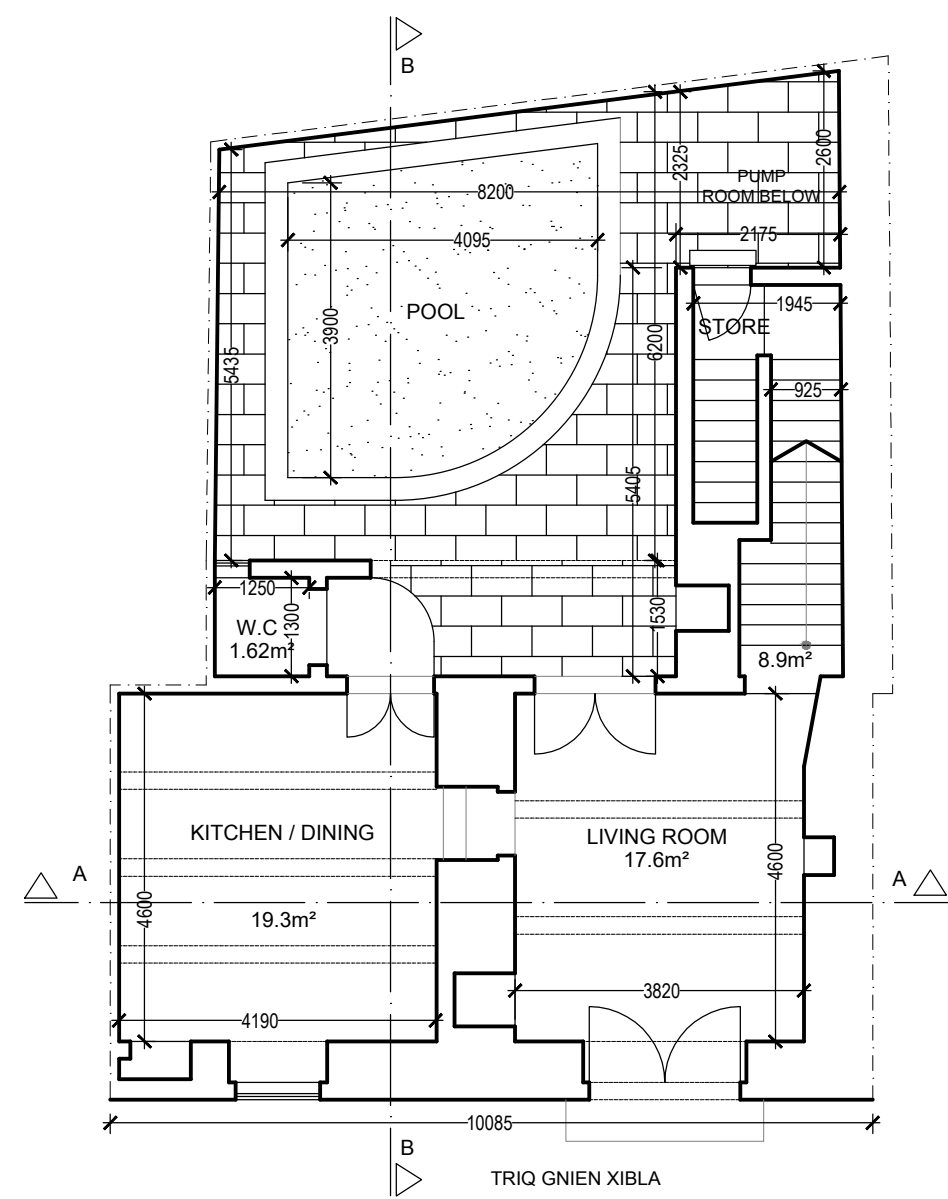


EXISTING GROUND FLOOR PLAN  
Scale 1:100

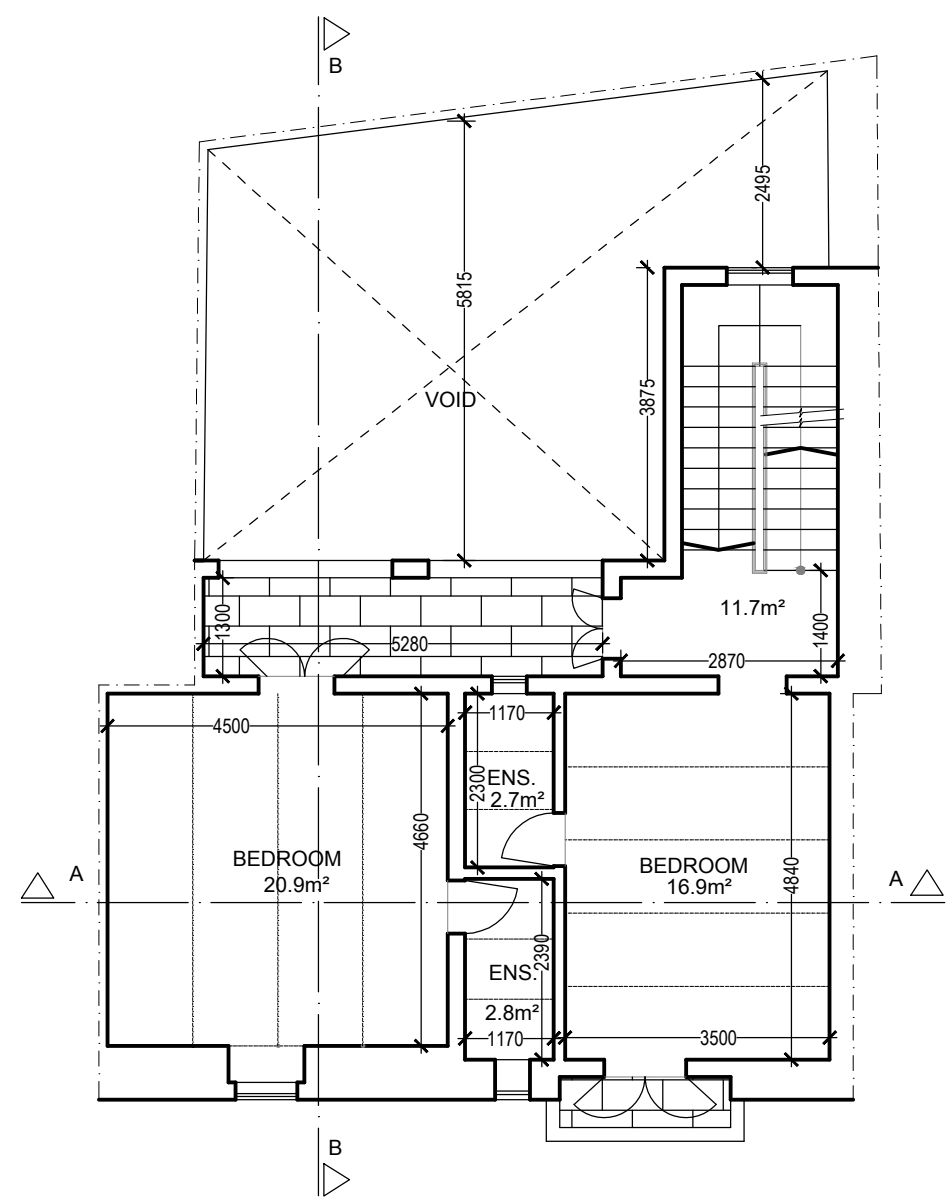


EXISTING FIRST FLOOR PLAN  
Scale 1:100

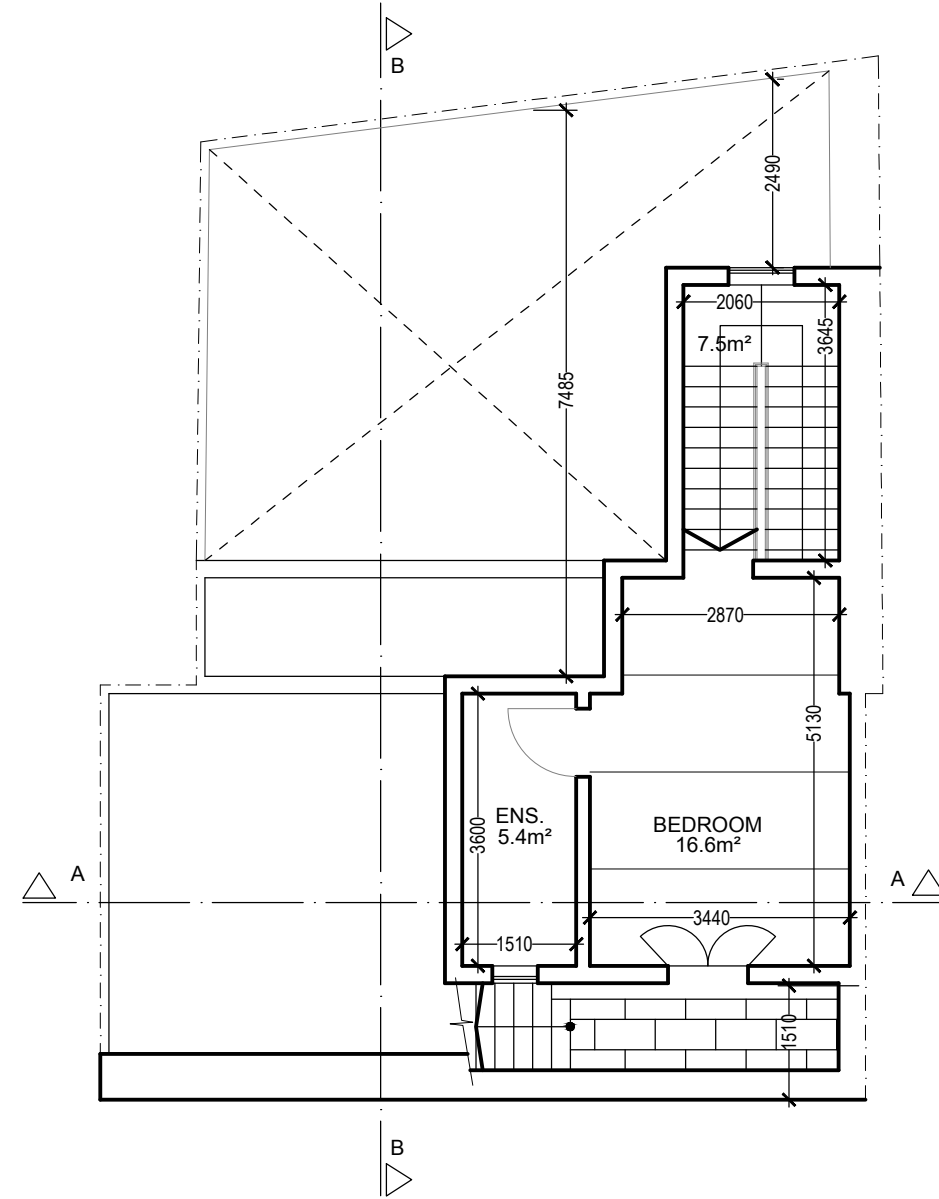


EXISTING SECOND FLOOR PLAN  
Scale 1:100

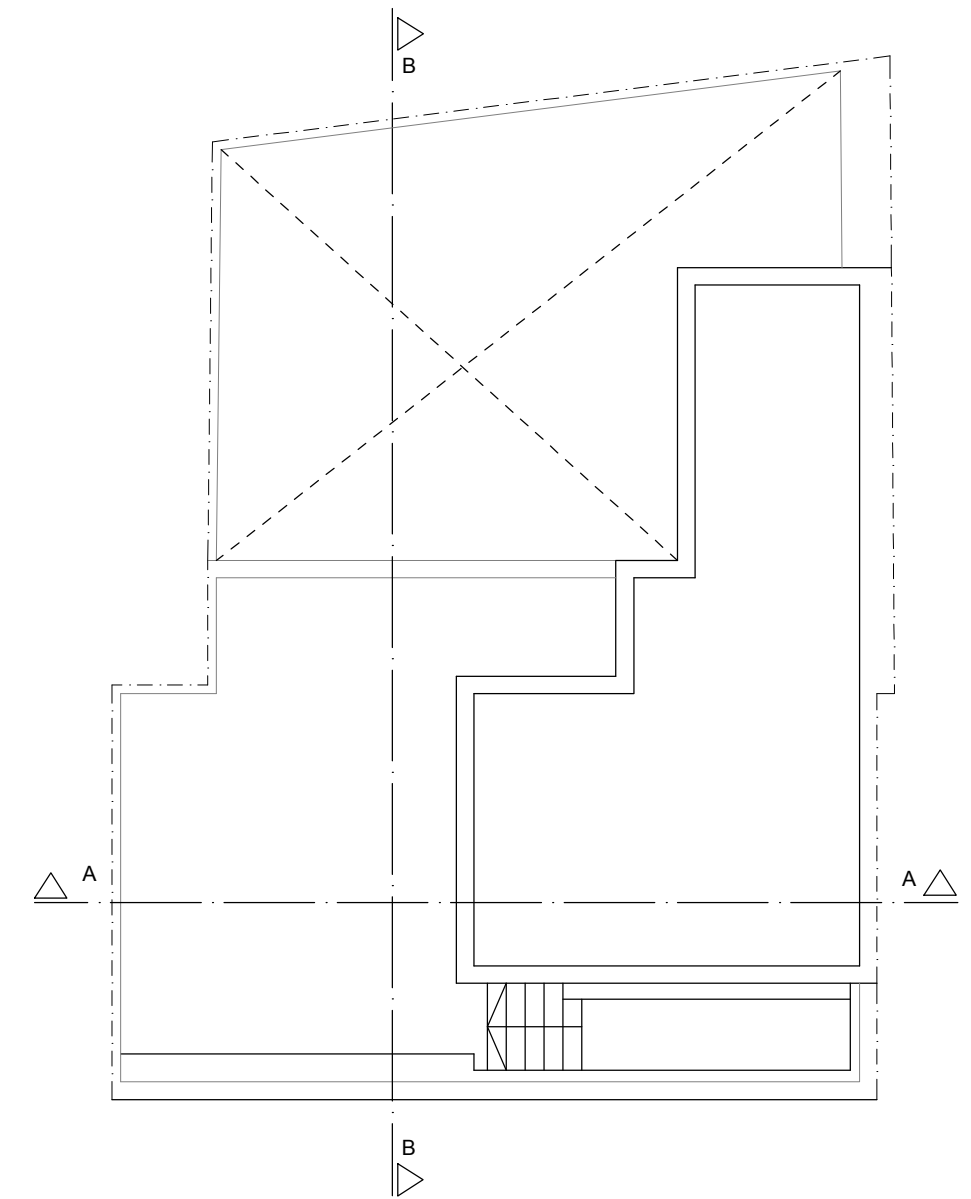


EXISTING ROOF PLAN  
Scale 1:100

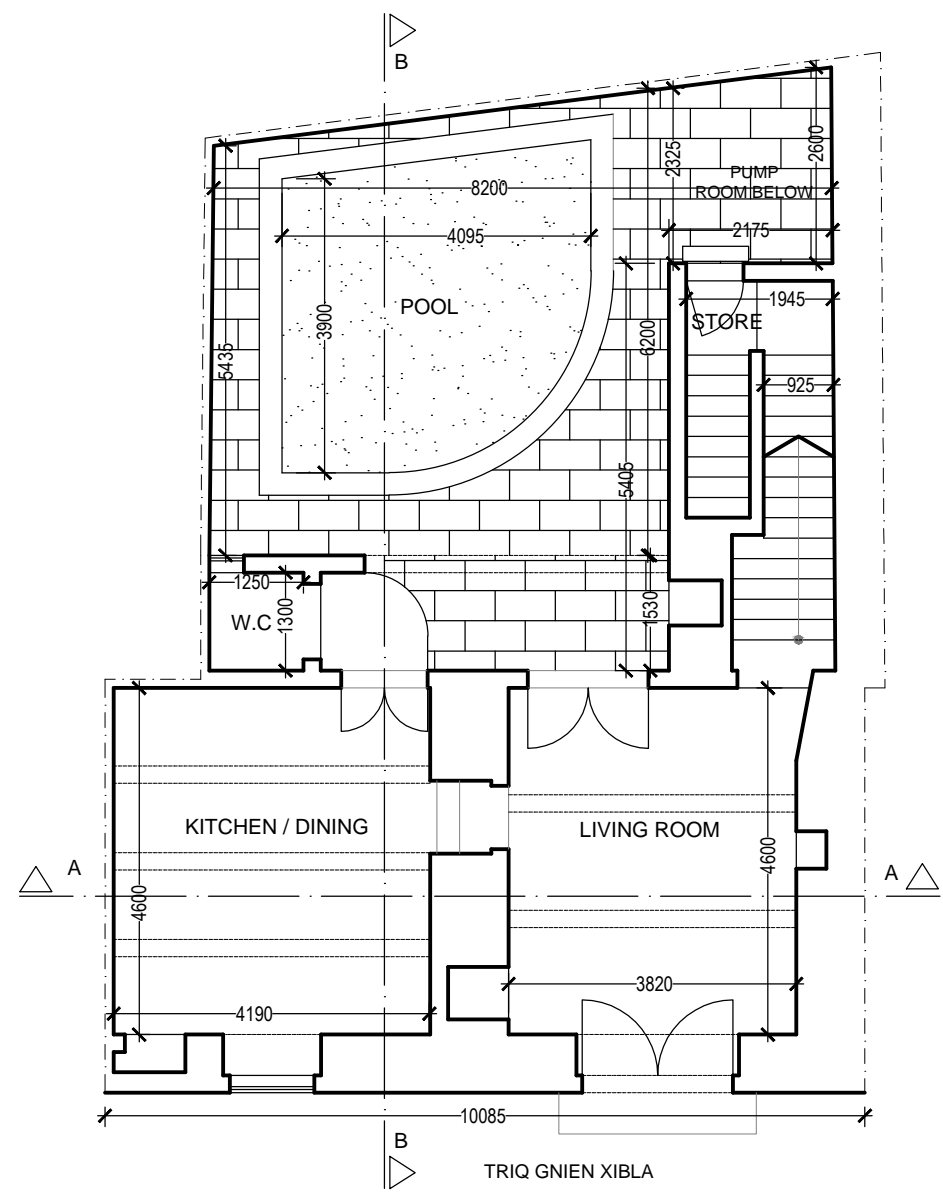


EXISTING GROUND FLOOR PLAN  
Scale 1:100

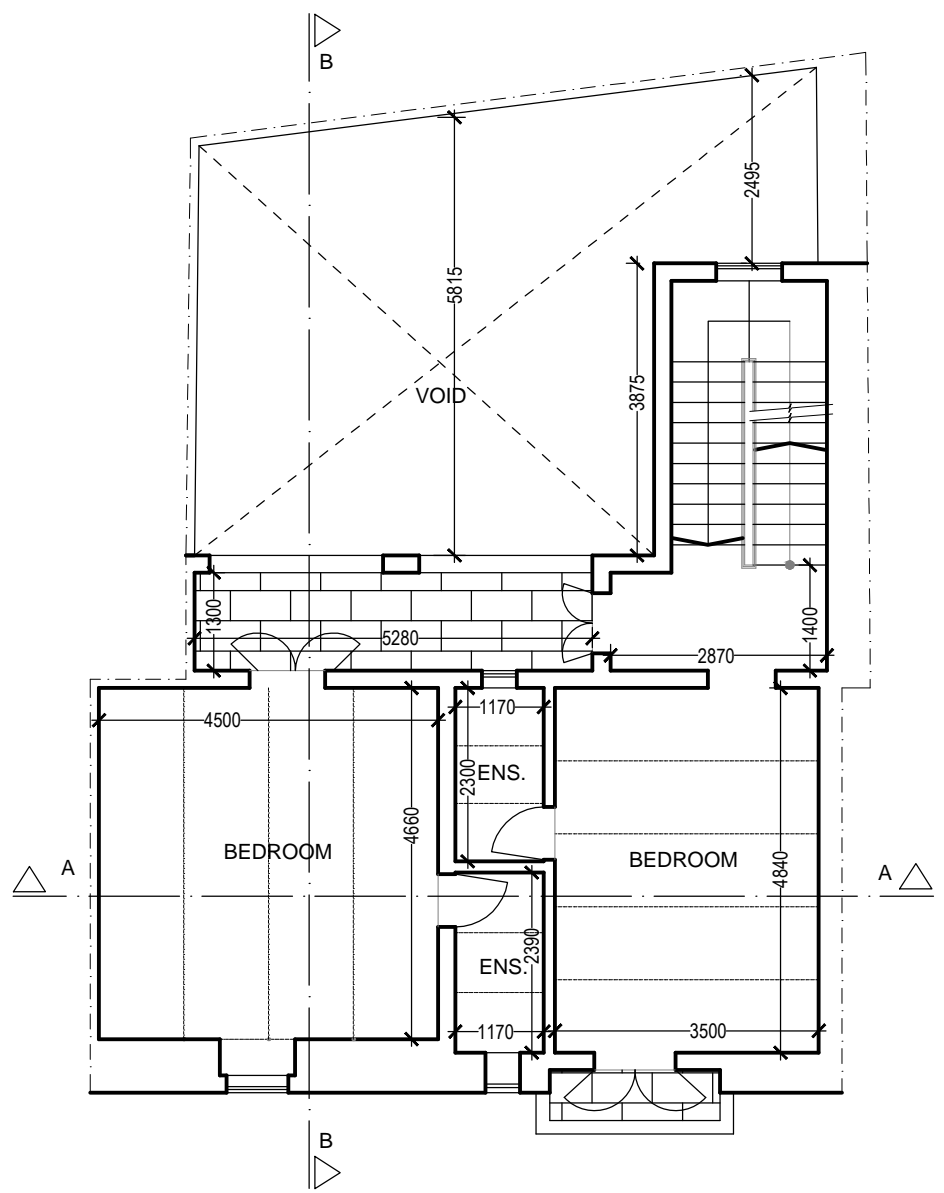


EXISTING FIRST FLOOR PLAN  
Scale 1:100

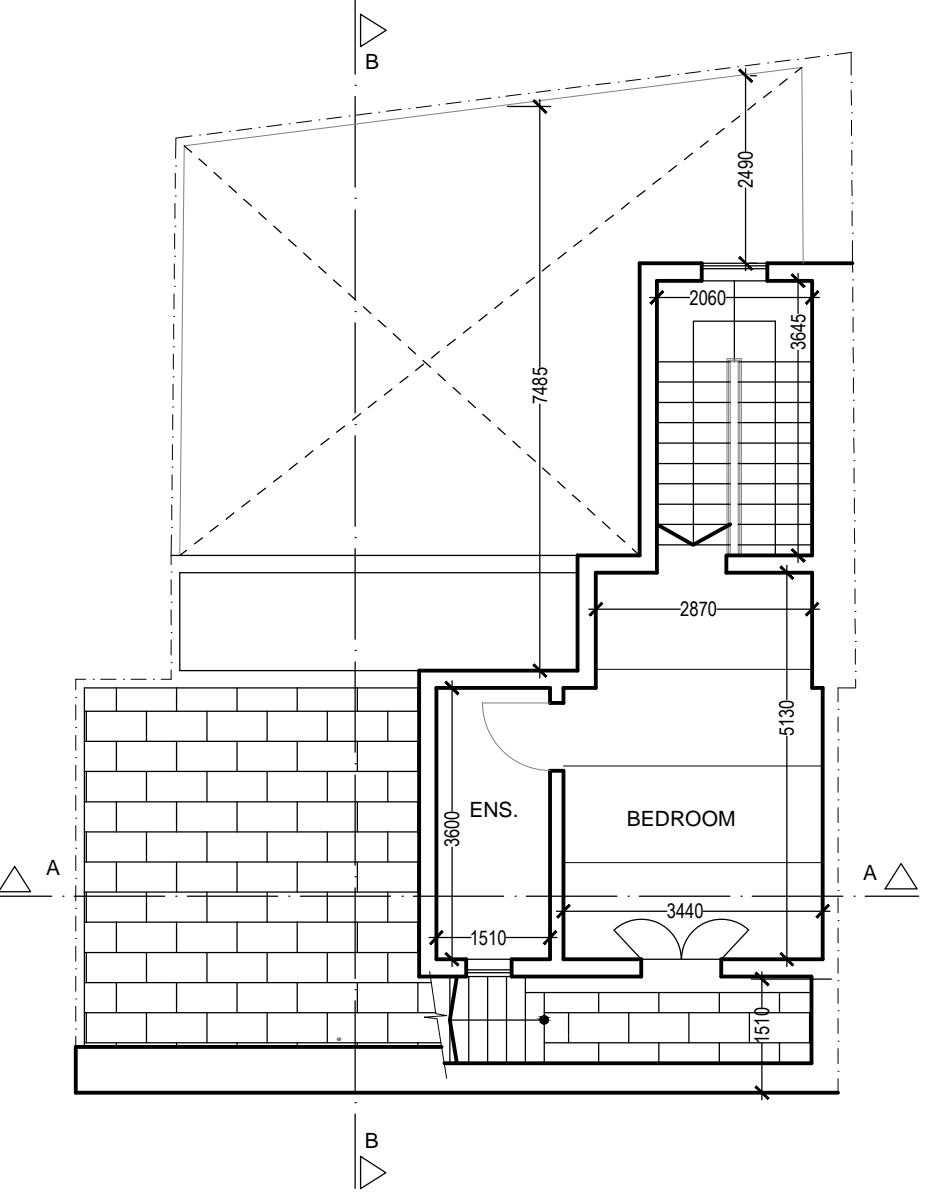


EXISTING SECOND FLOOR PLAN  
Scale 1:100

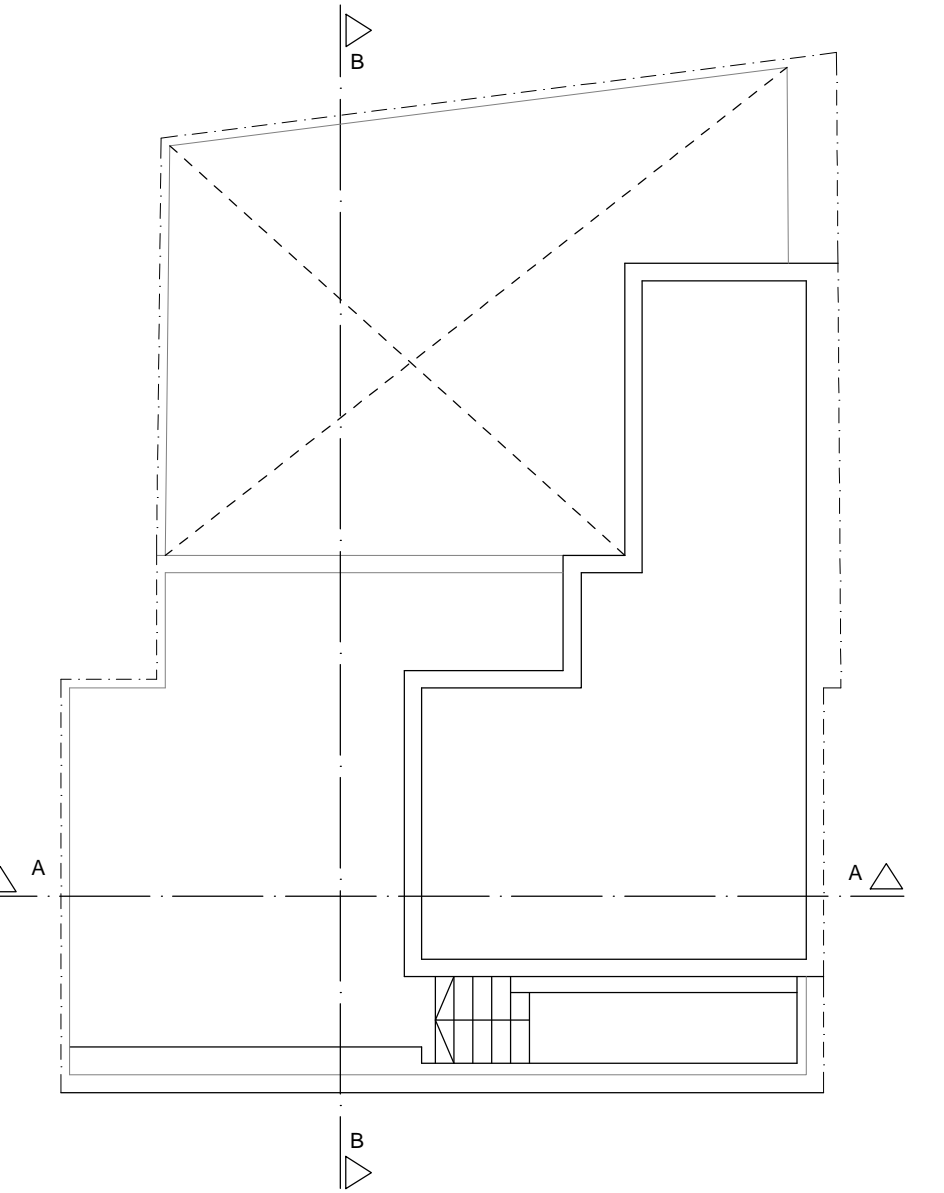


EXISTING ROOF PLAN  
Scale 1:100

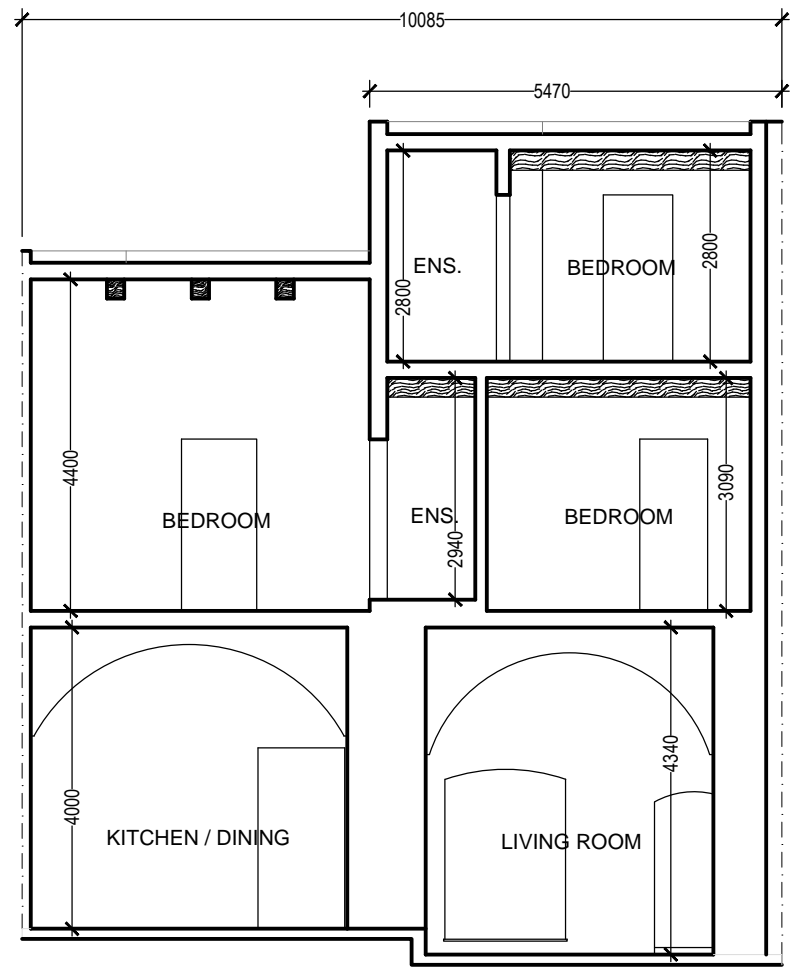


EXISTING SECTION AA  
Scale 1:100

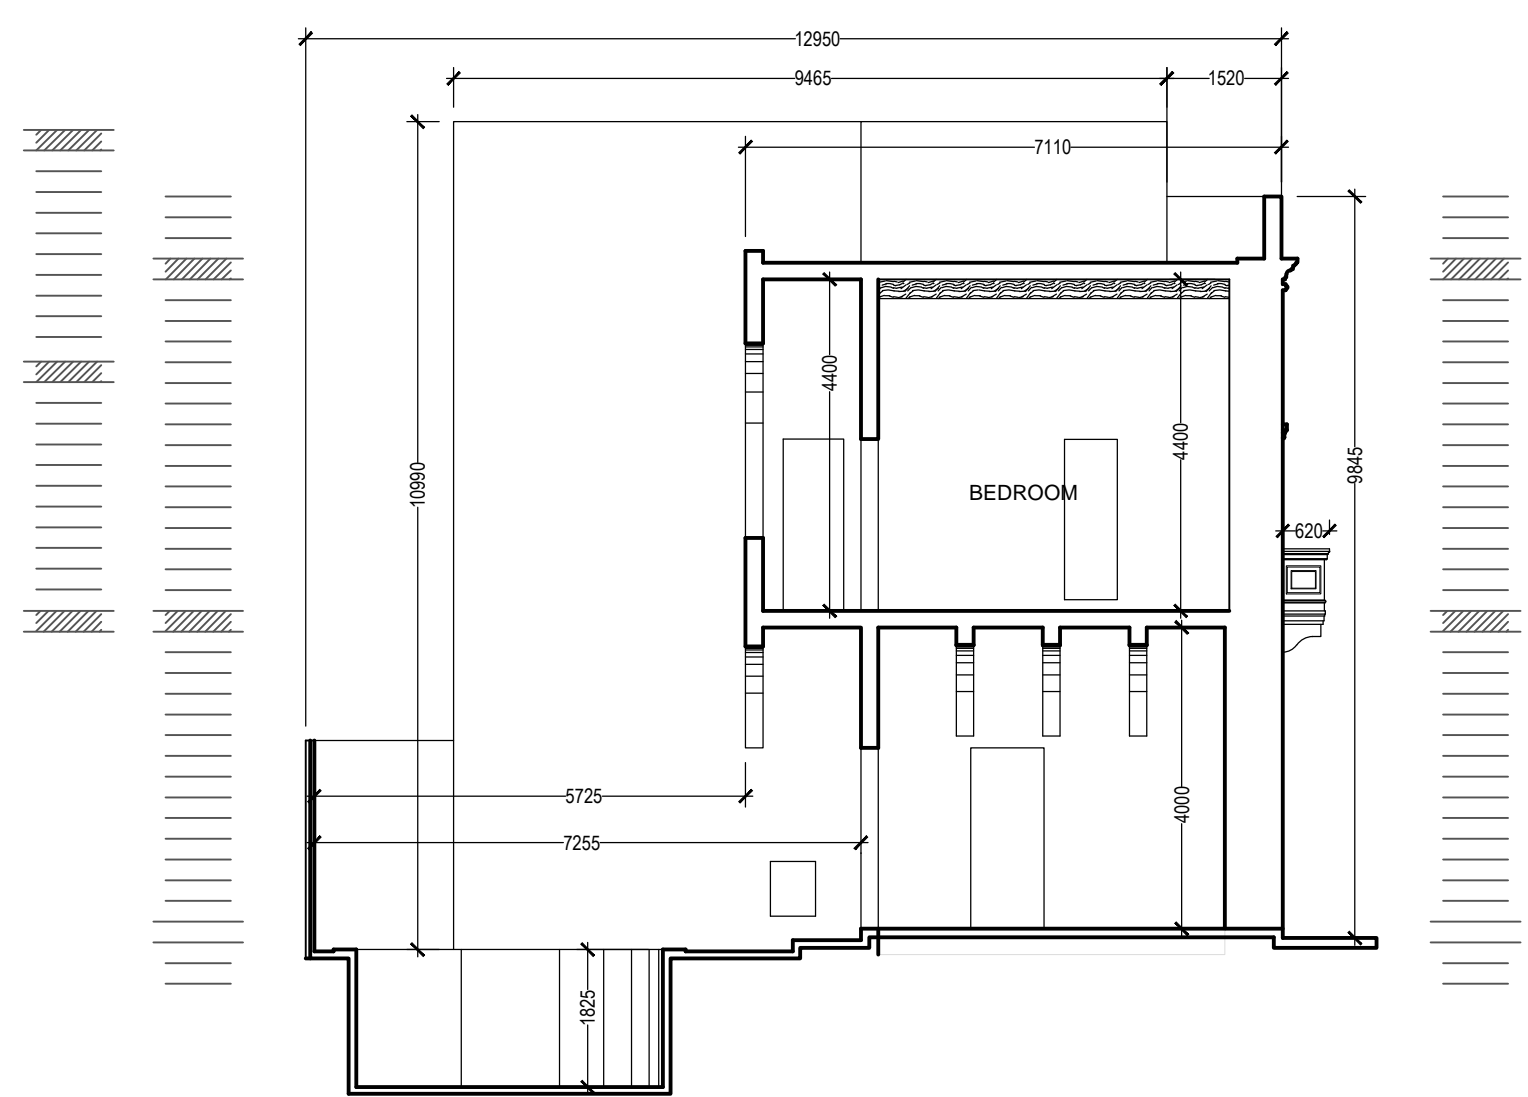



EXISTING SECTION BB  
Scale 1:100

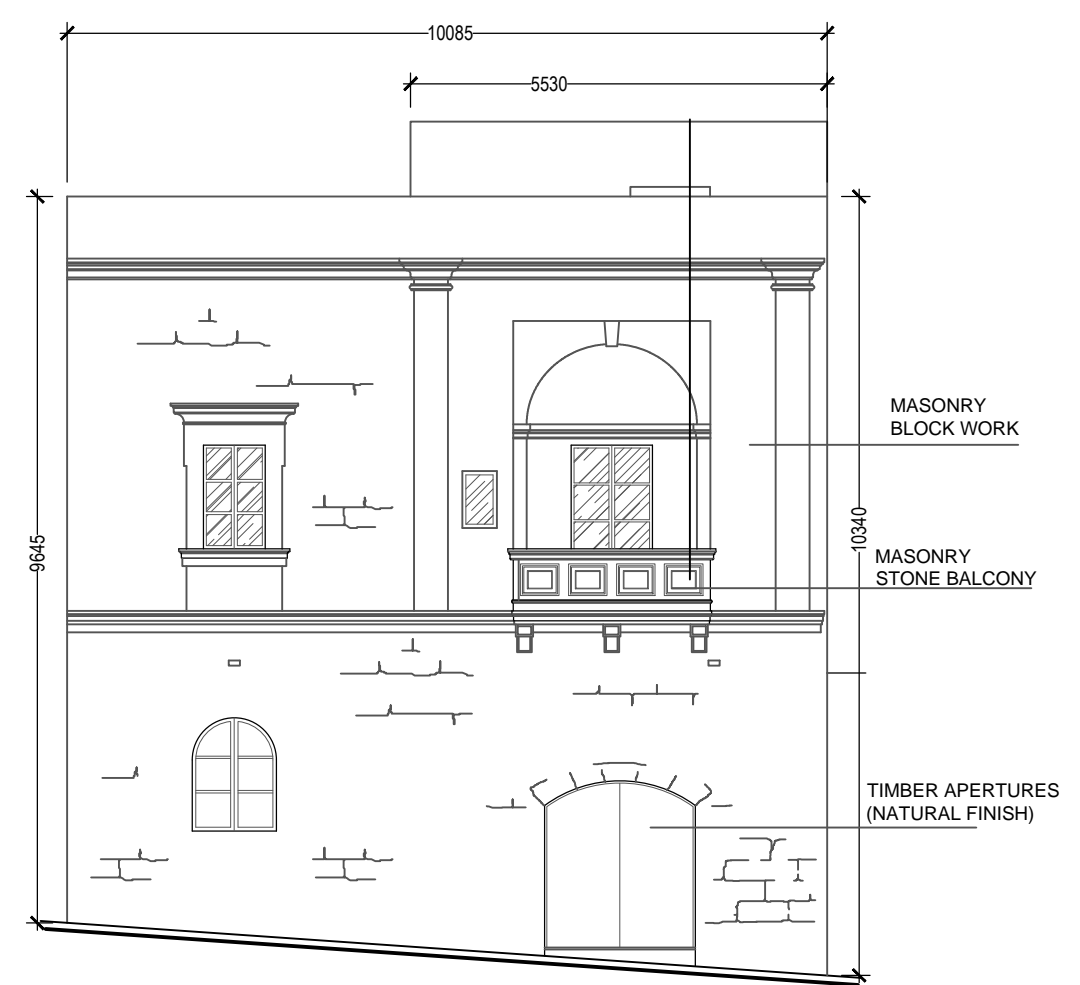


EXISTING FRONT ELEVATION  
Scale 1:100

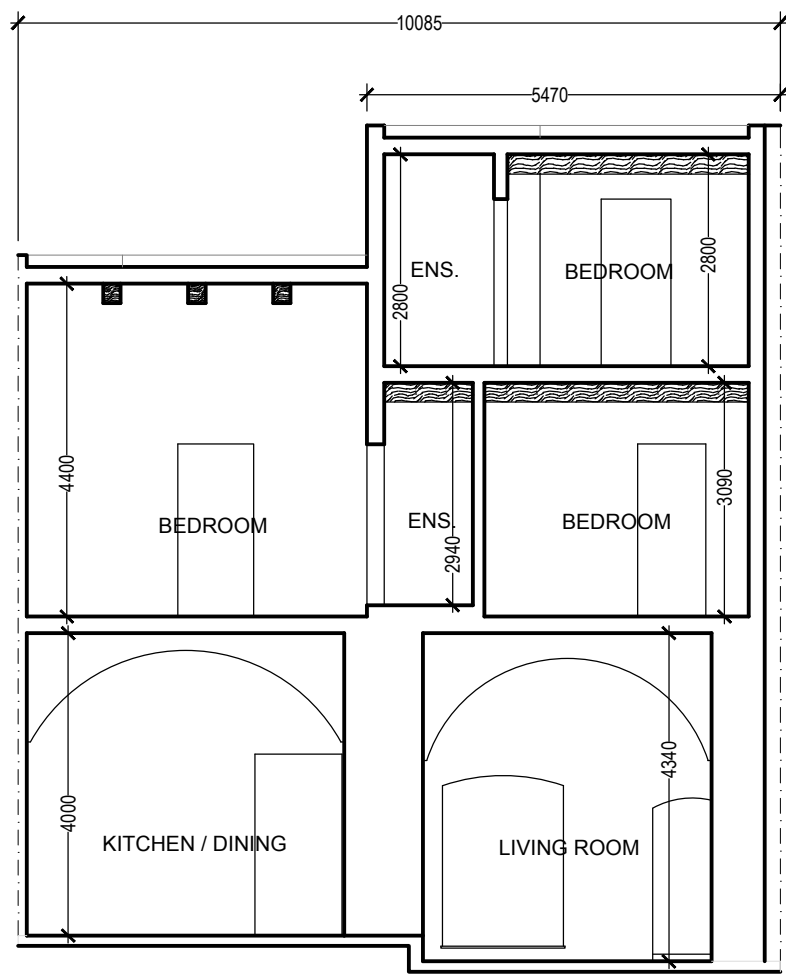

EXISTING SECTION AA  
Scale 1:100

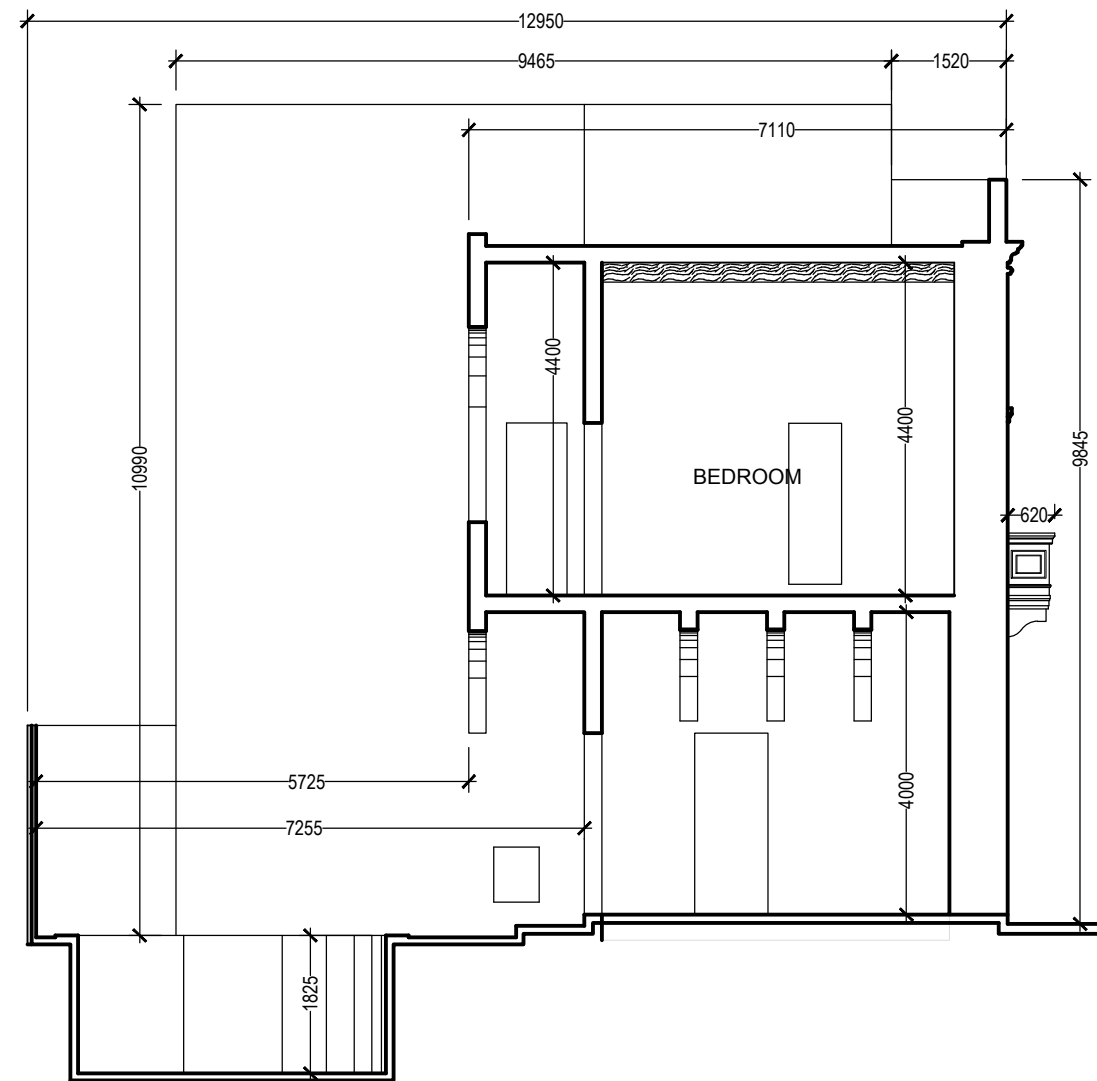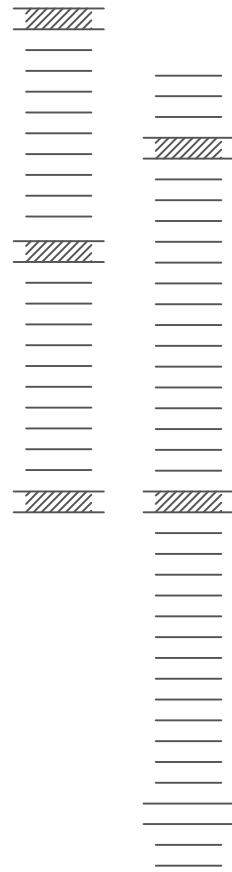

EXISTING SECTION BB  
Scale 1:100

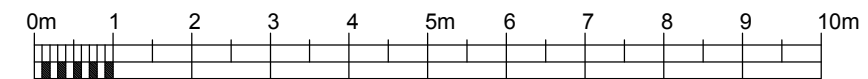

SCALE 1:100