




Proposed ground floor level plan
Scale 1:100
clean copy

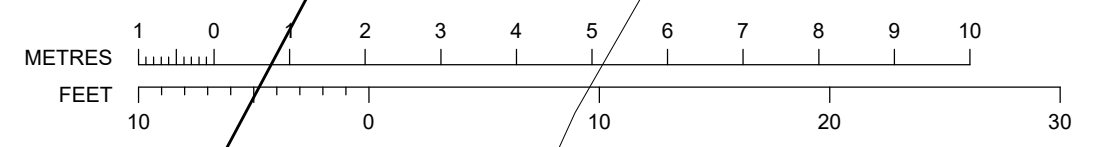


SCALE 1:100

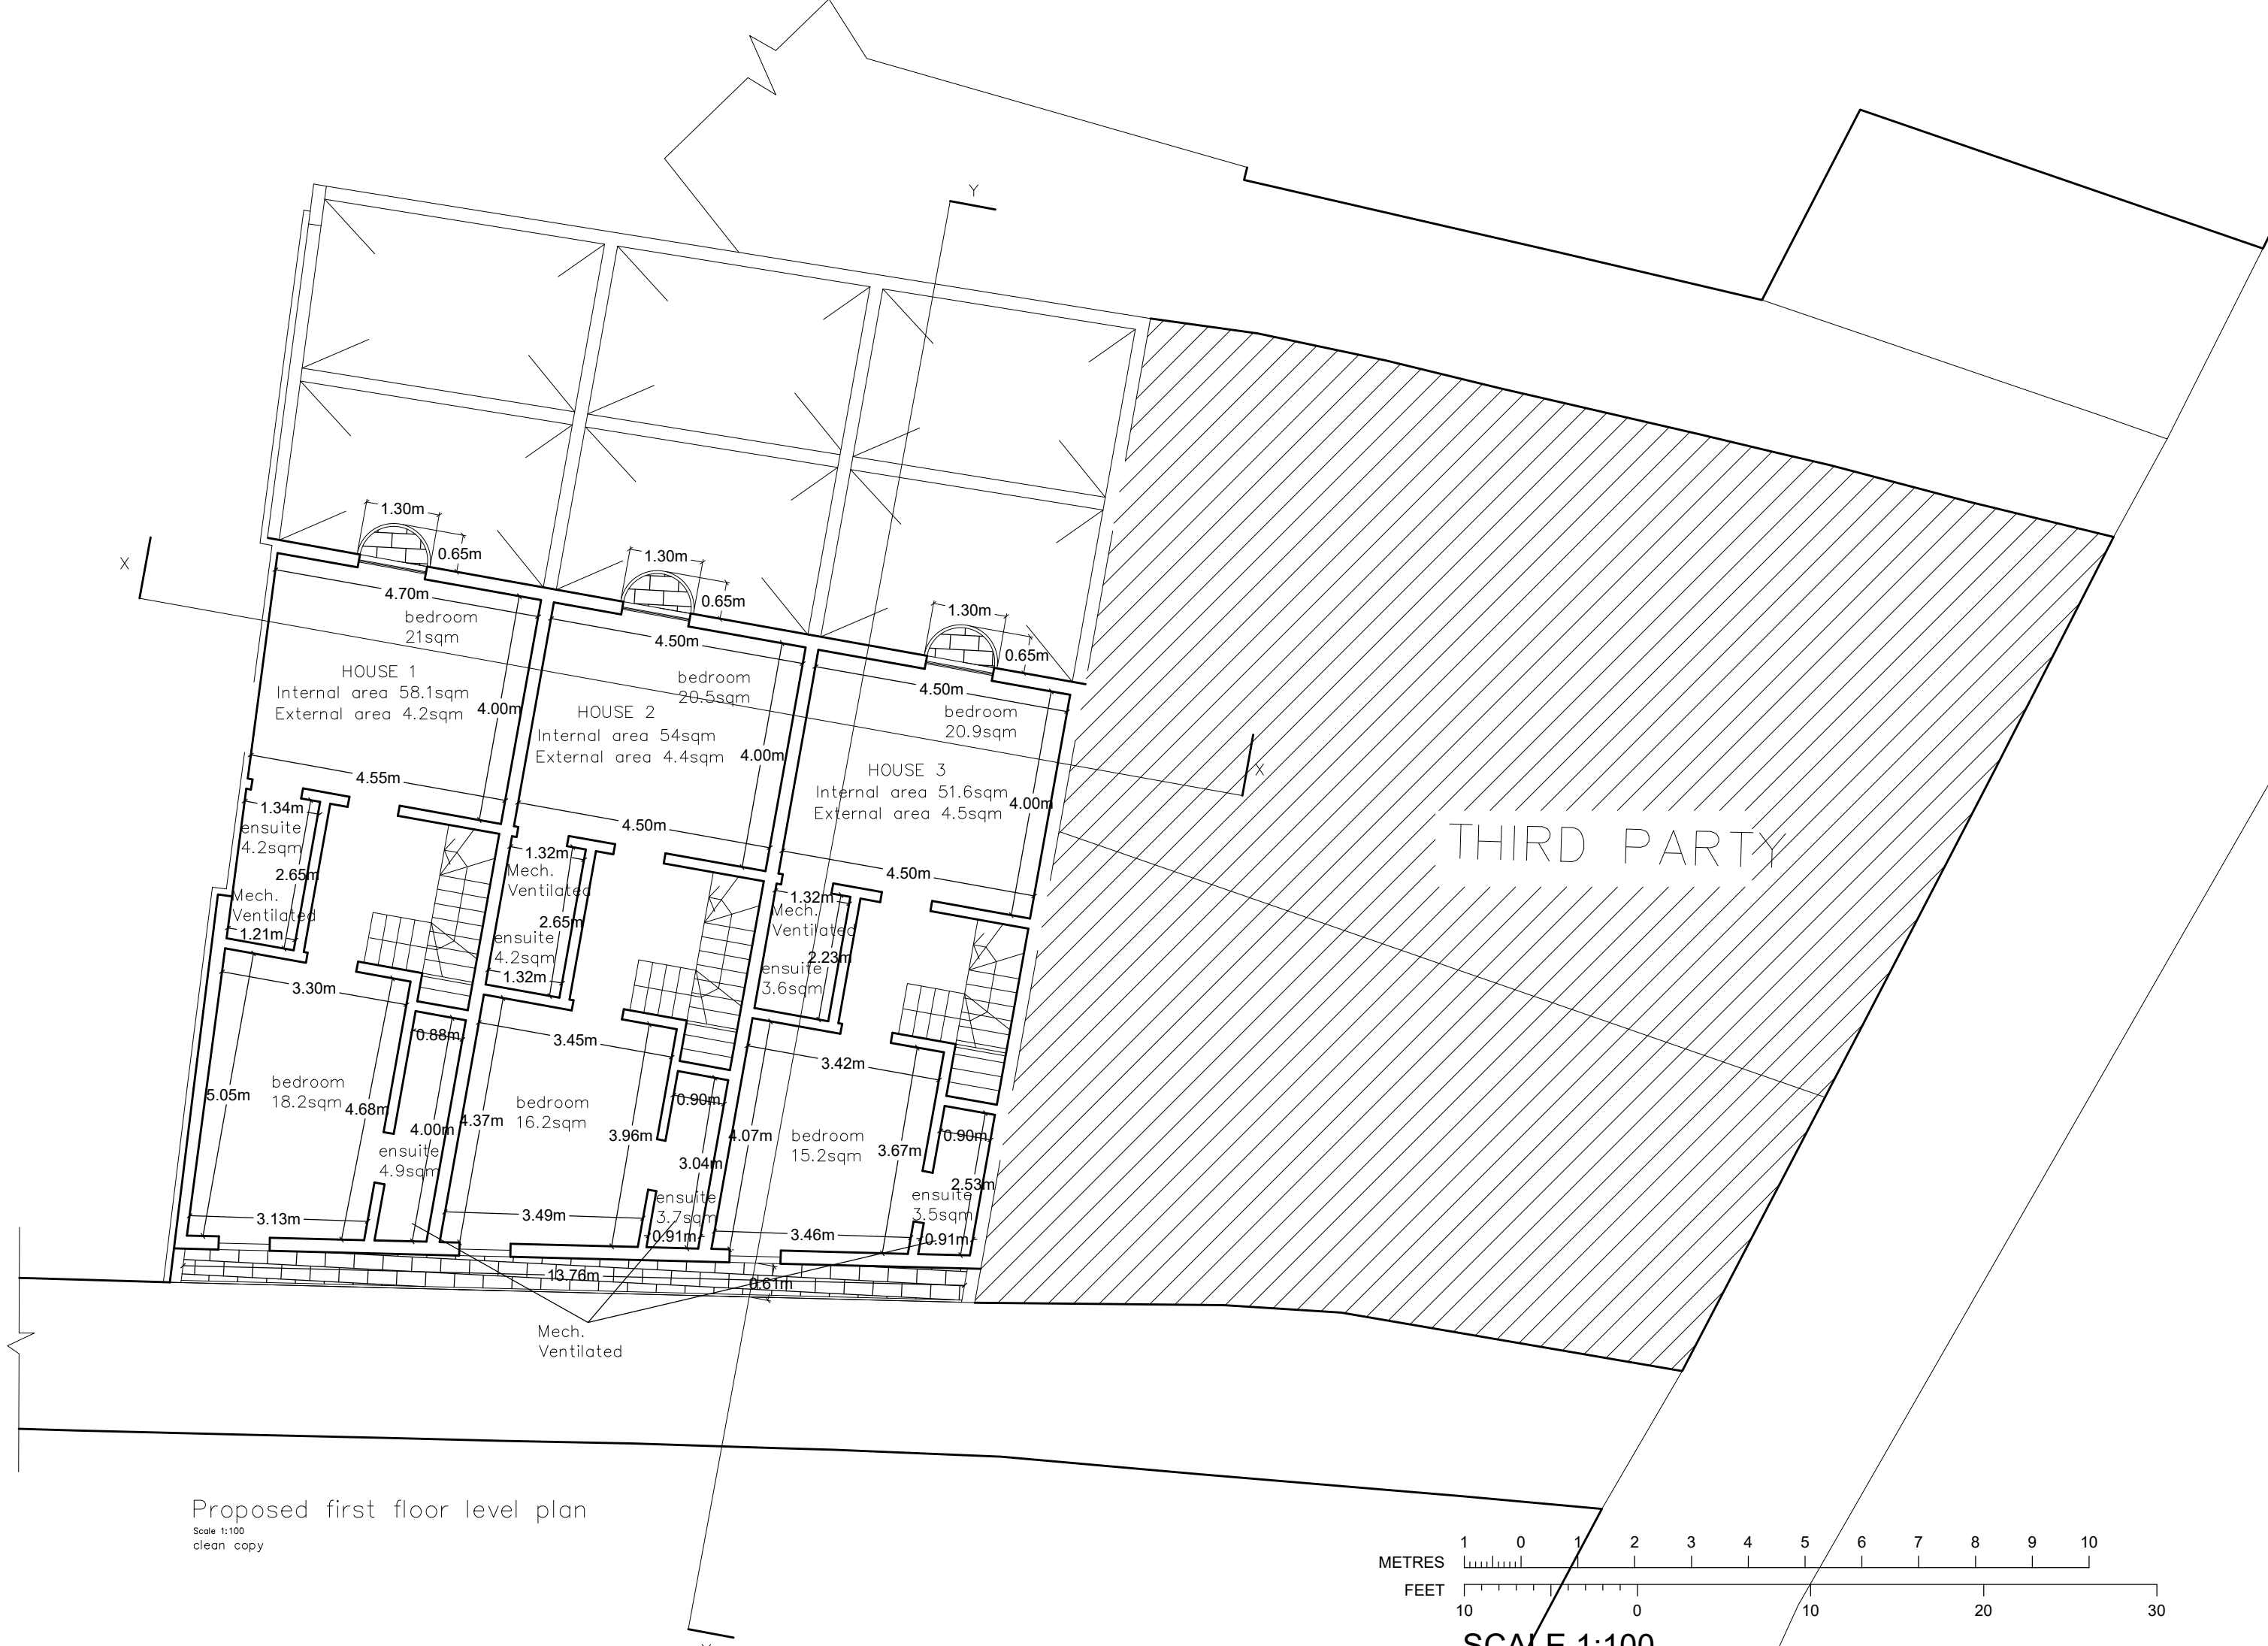

Proposed first floor level plan
 Scale 1:100
 clean copy

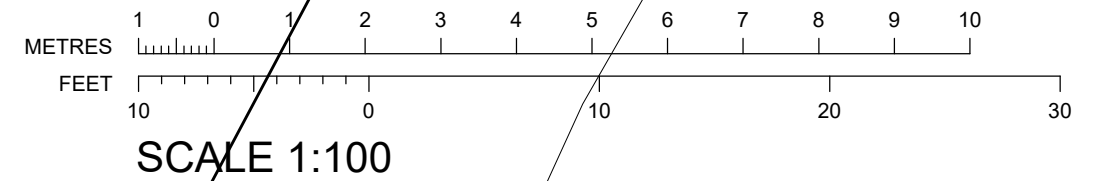

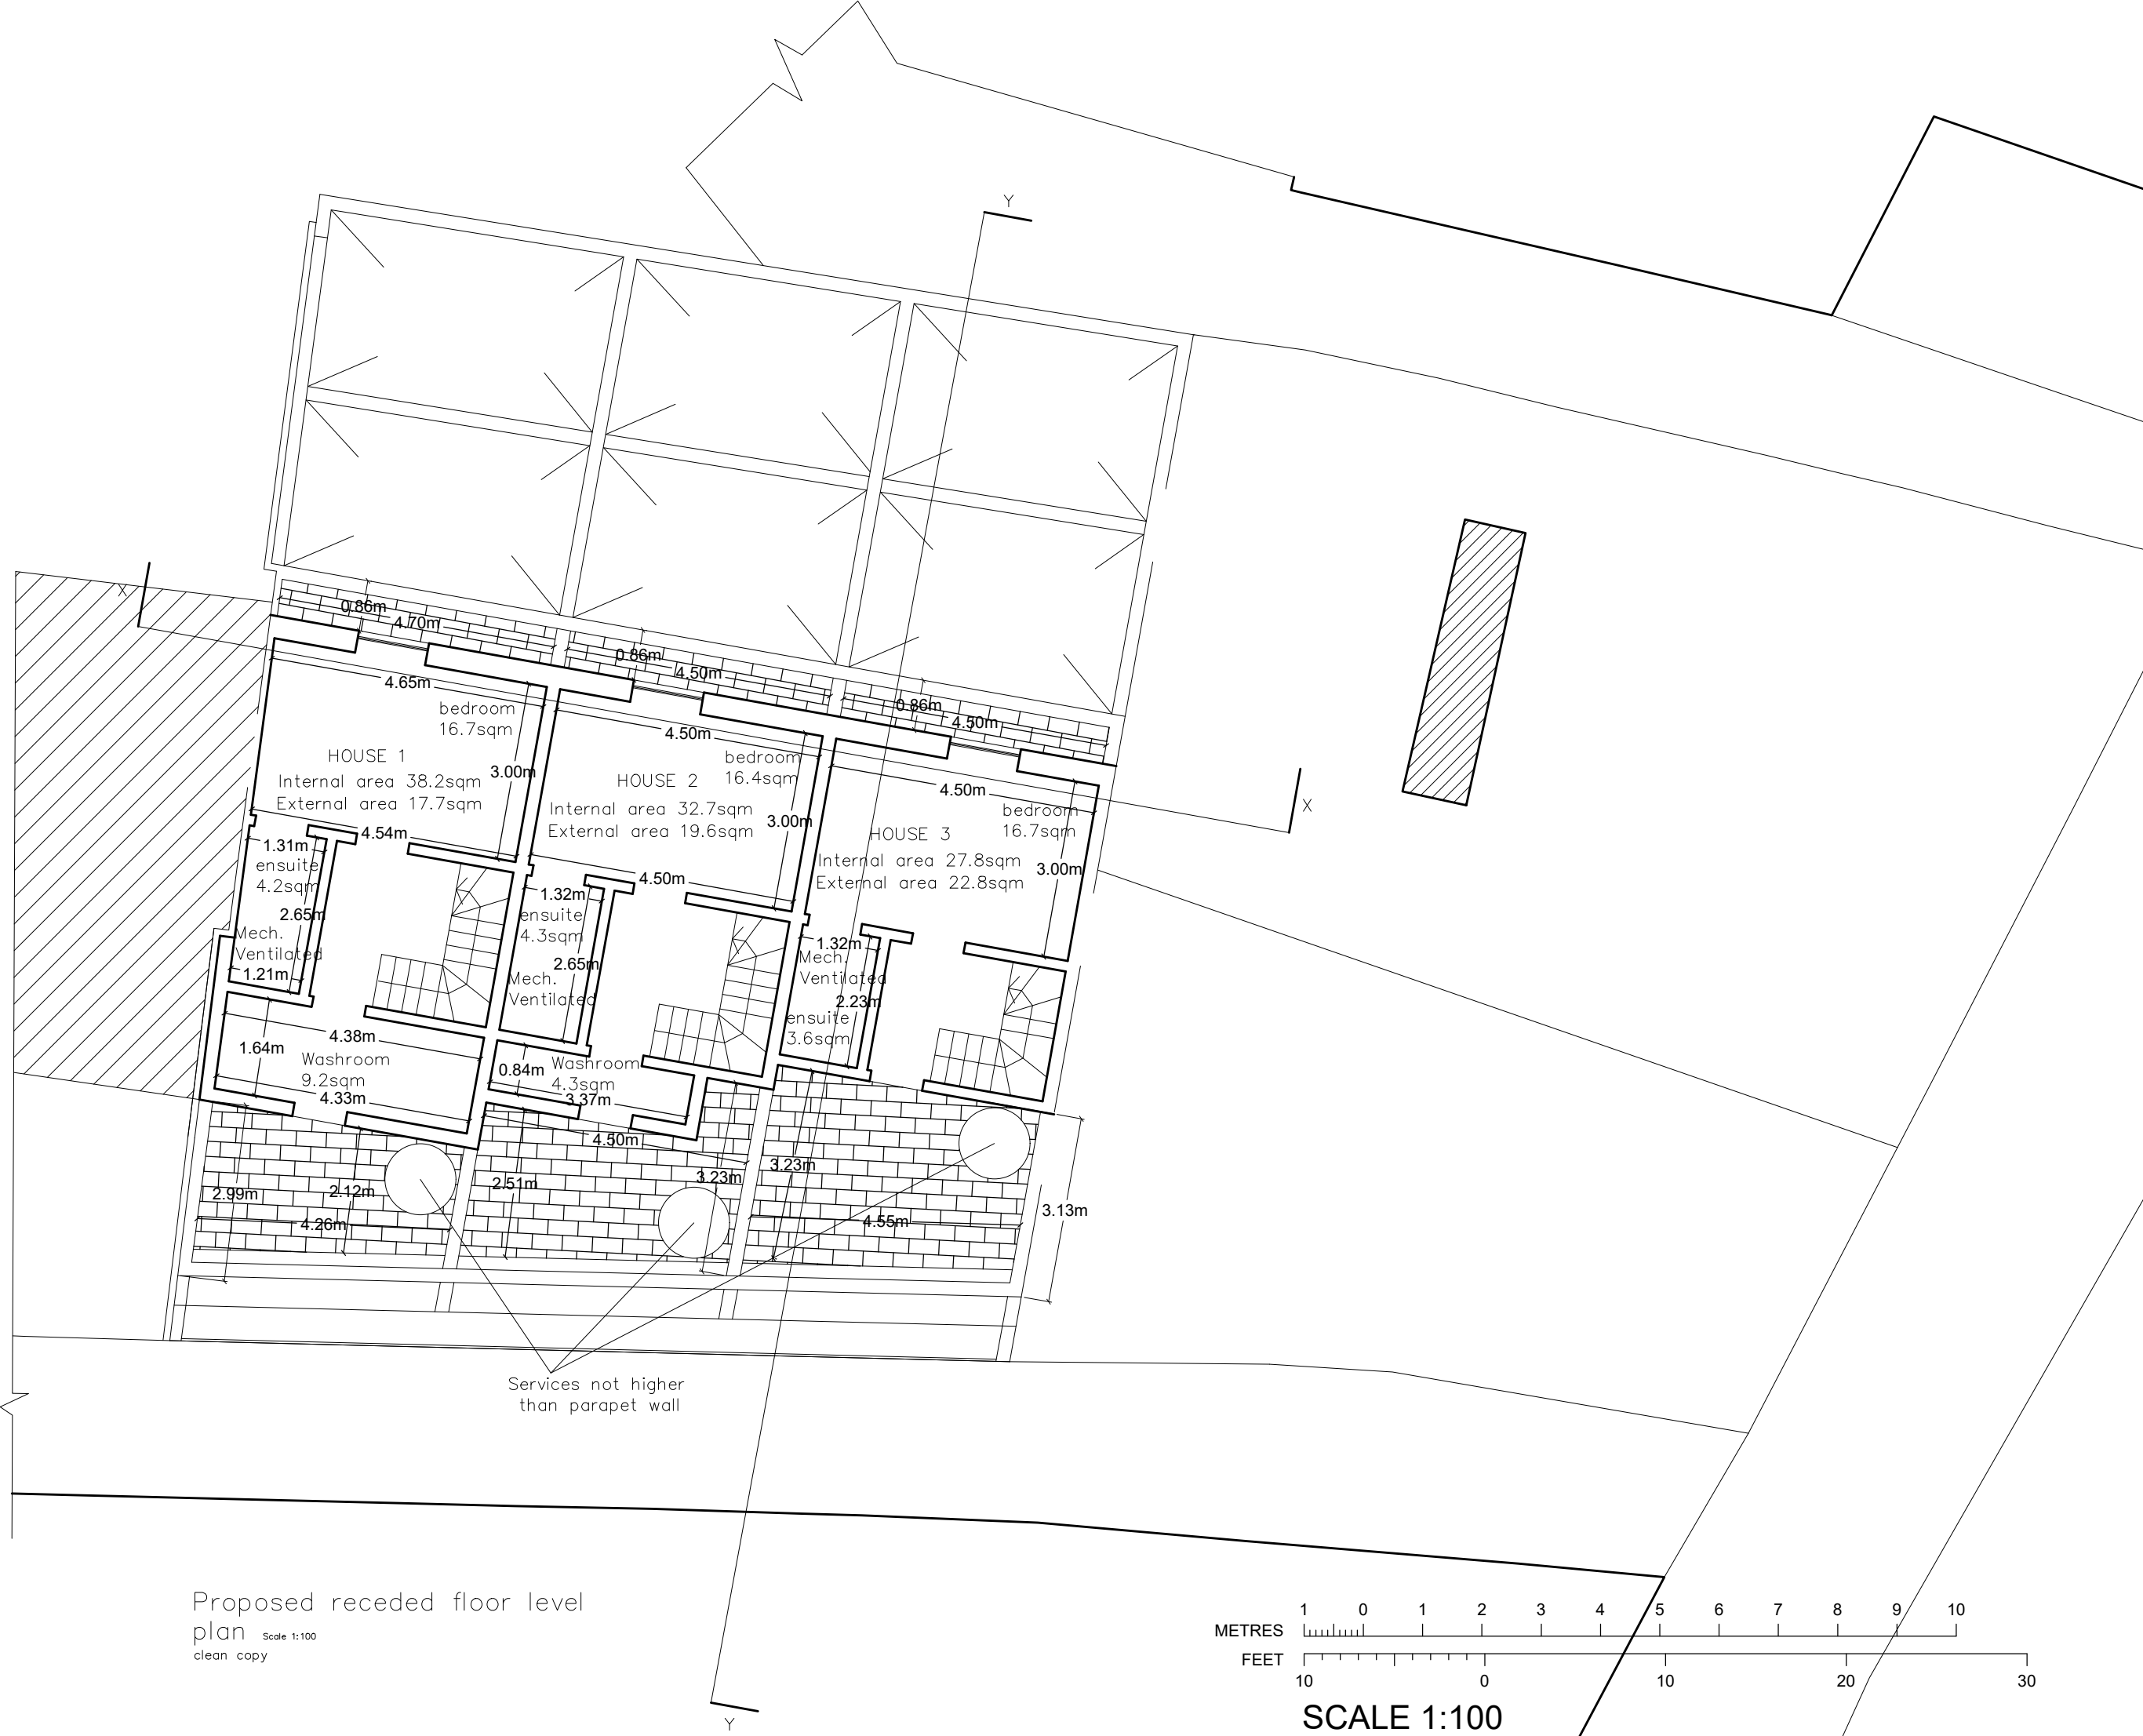

Proposed receded floor level
 plan Scale 1:100
 clean copy

