



GFA details (Basement floor)		
Unit No.	Internal	External
I	130 sqm	0 sqm
J	N/A	N/A
K	N/A	N/A


Note: All bedroom windows add up to 1 sqm each

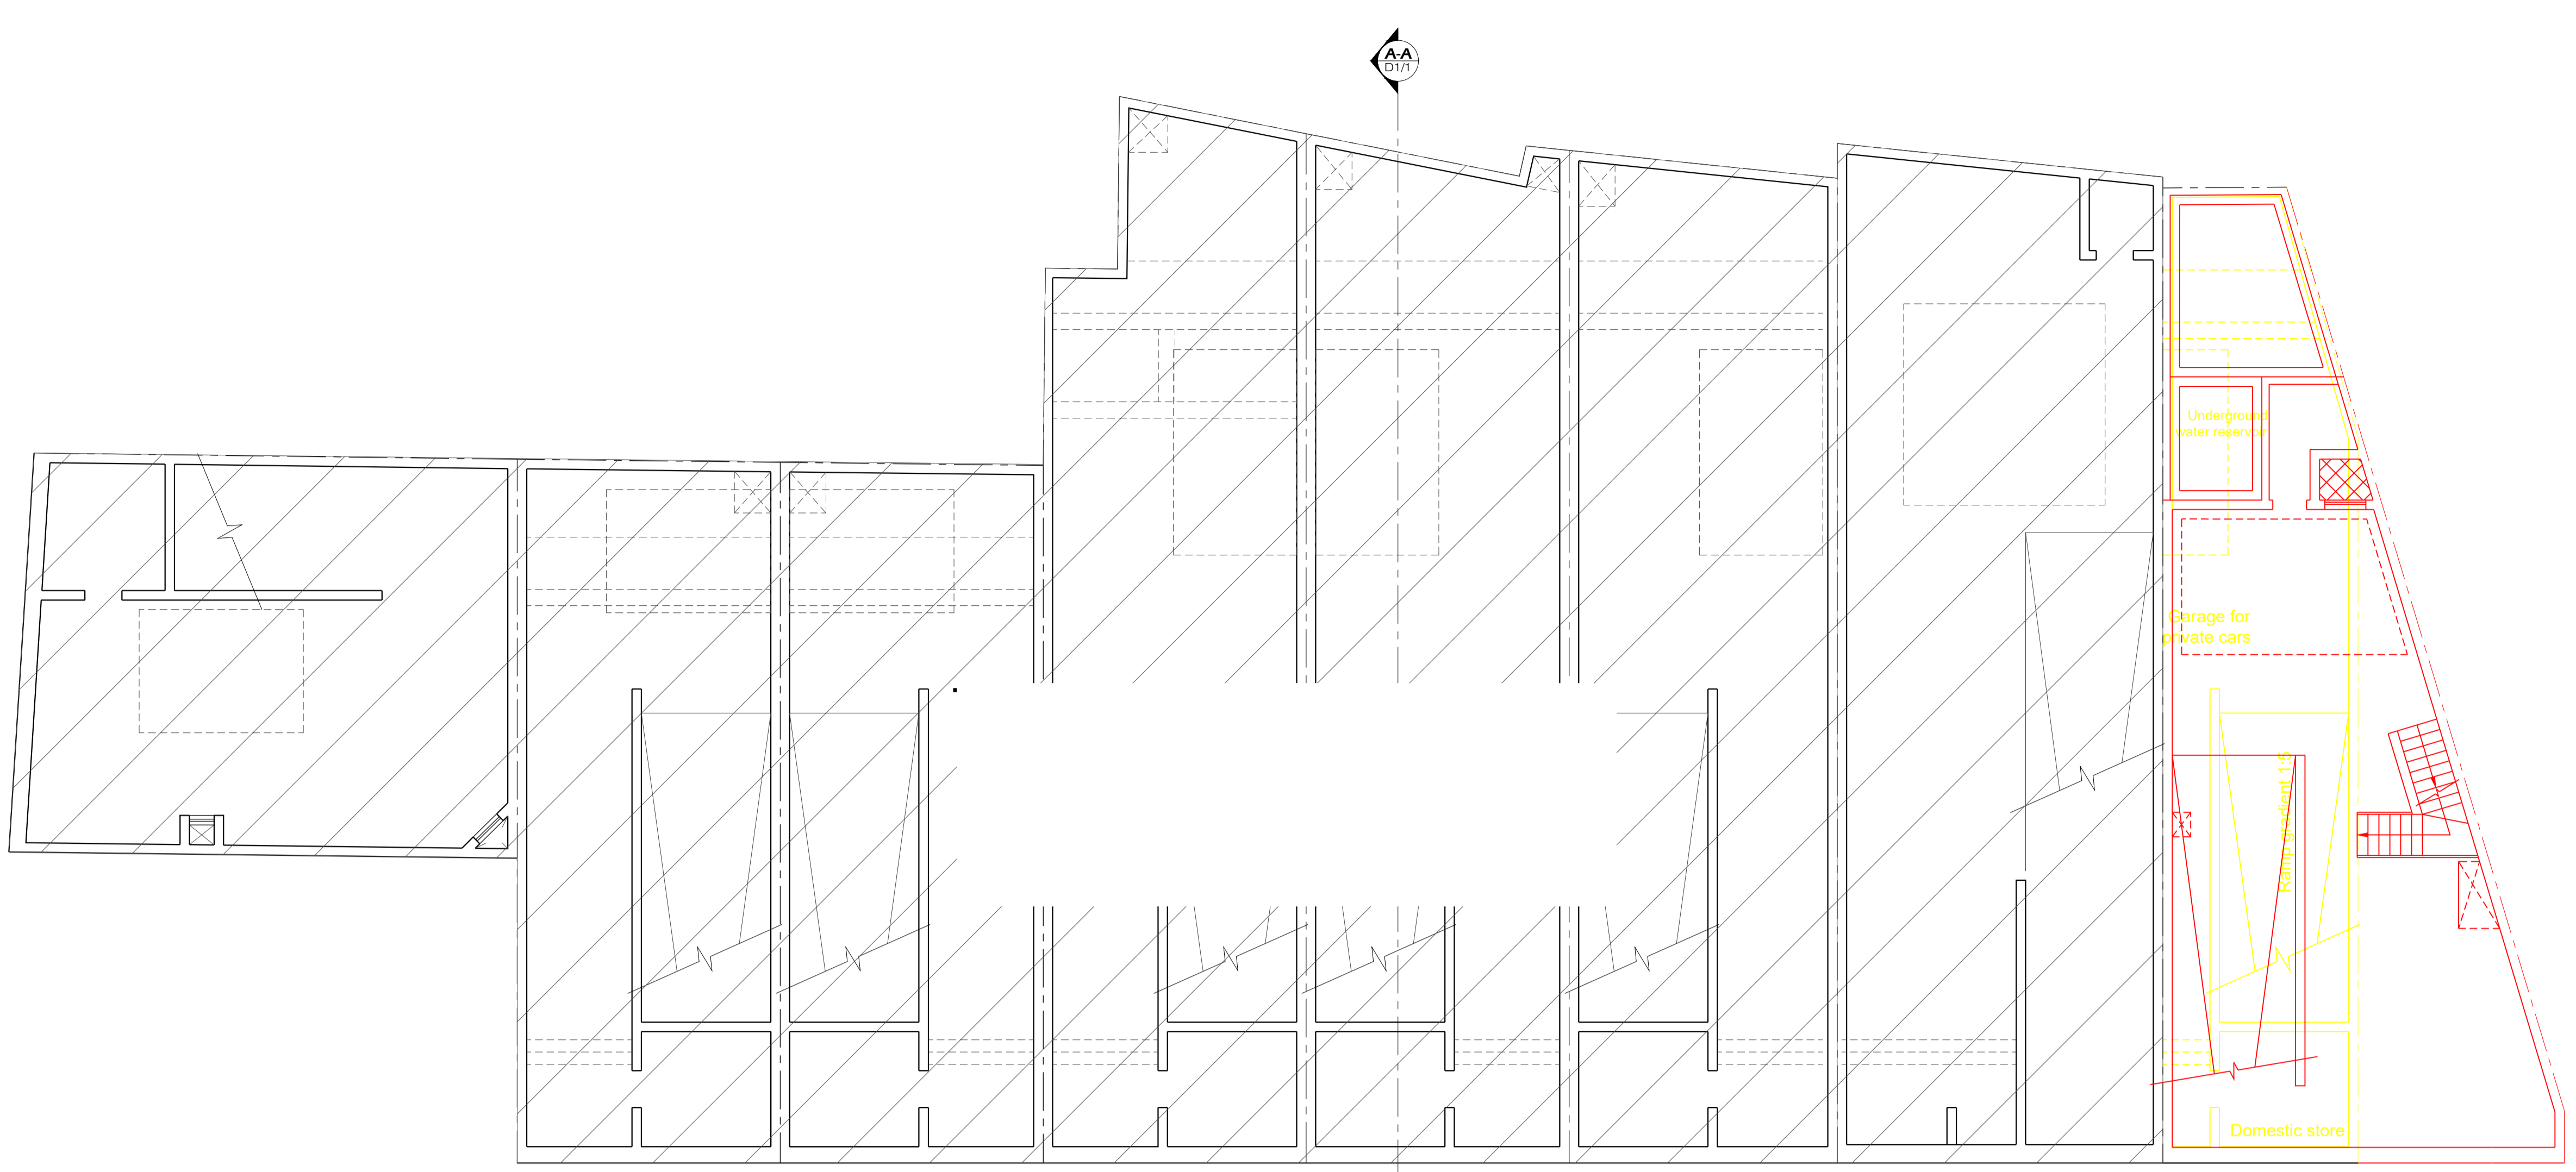

Approved & Proposed Basement Level

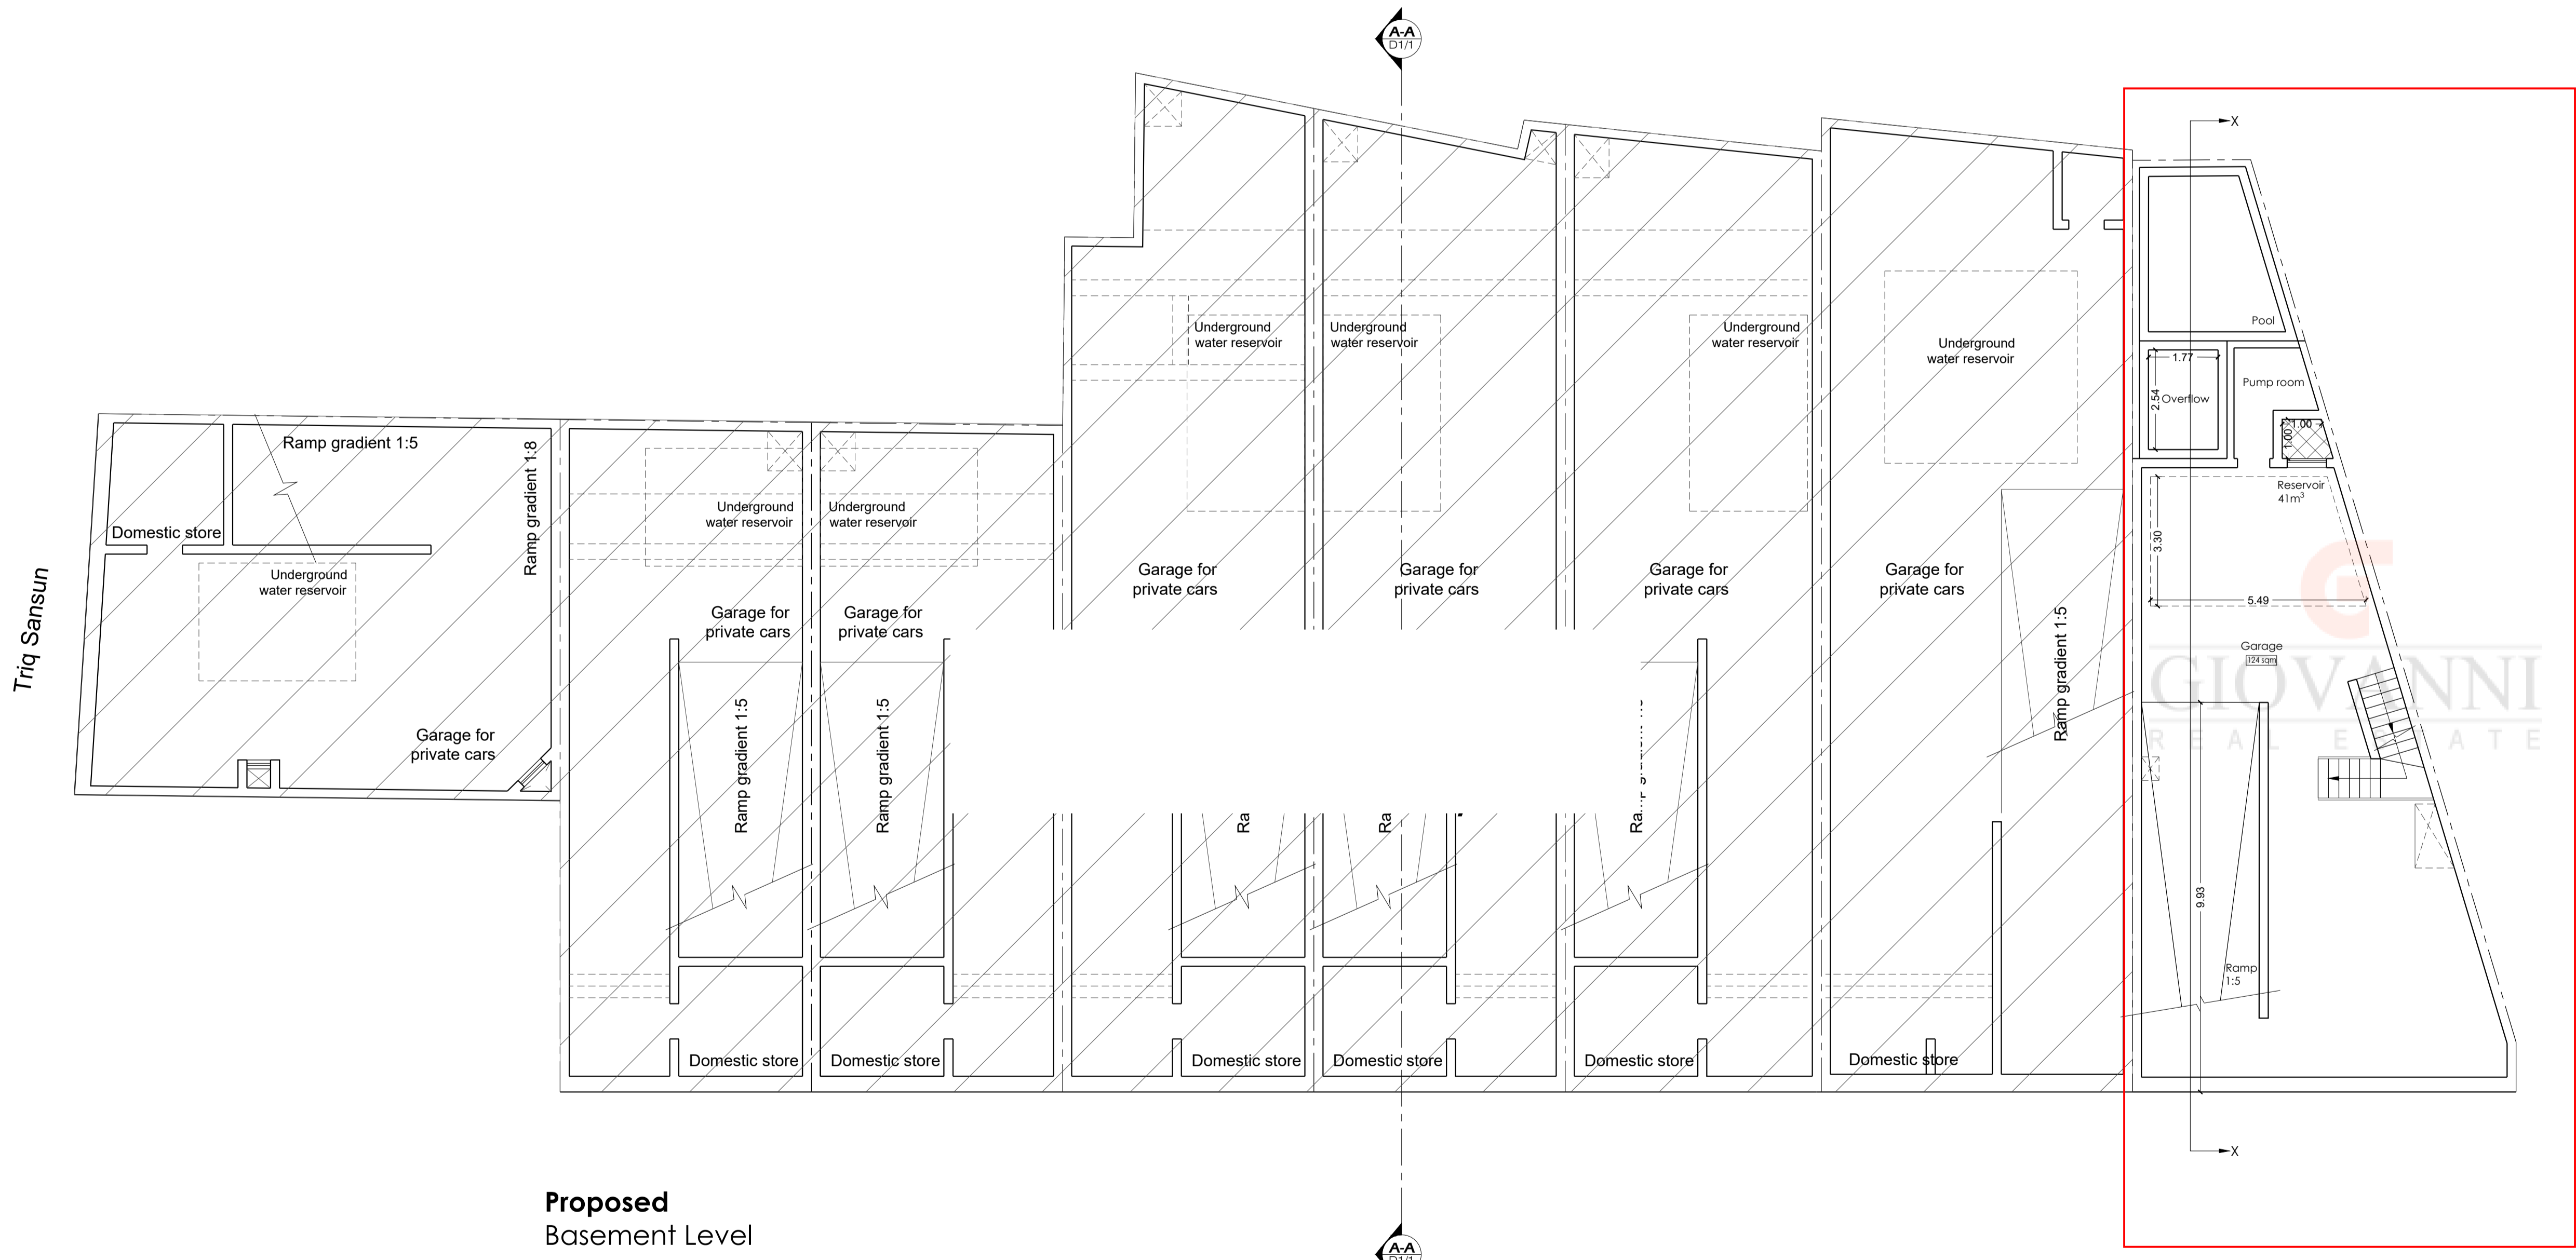

Proposed Basement Level

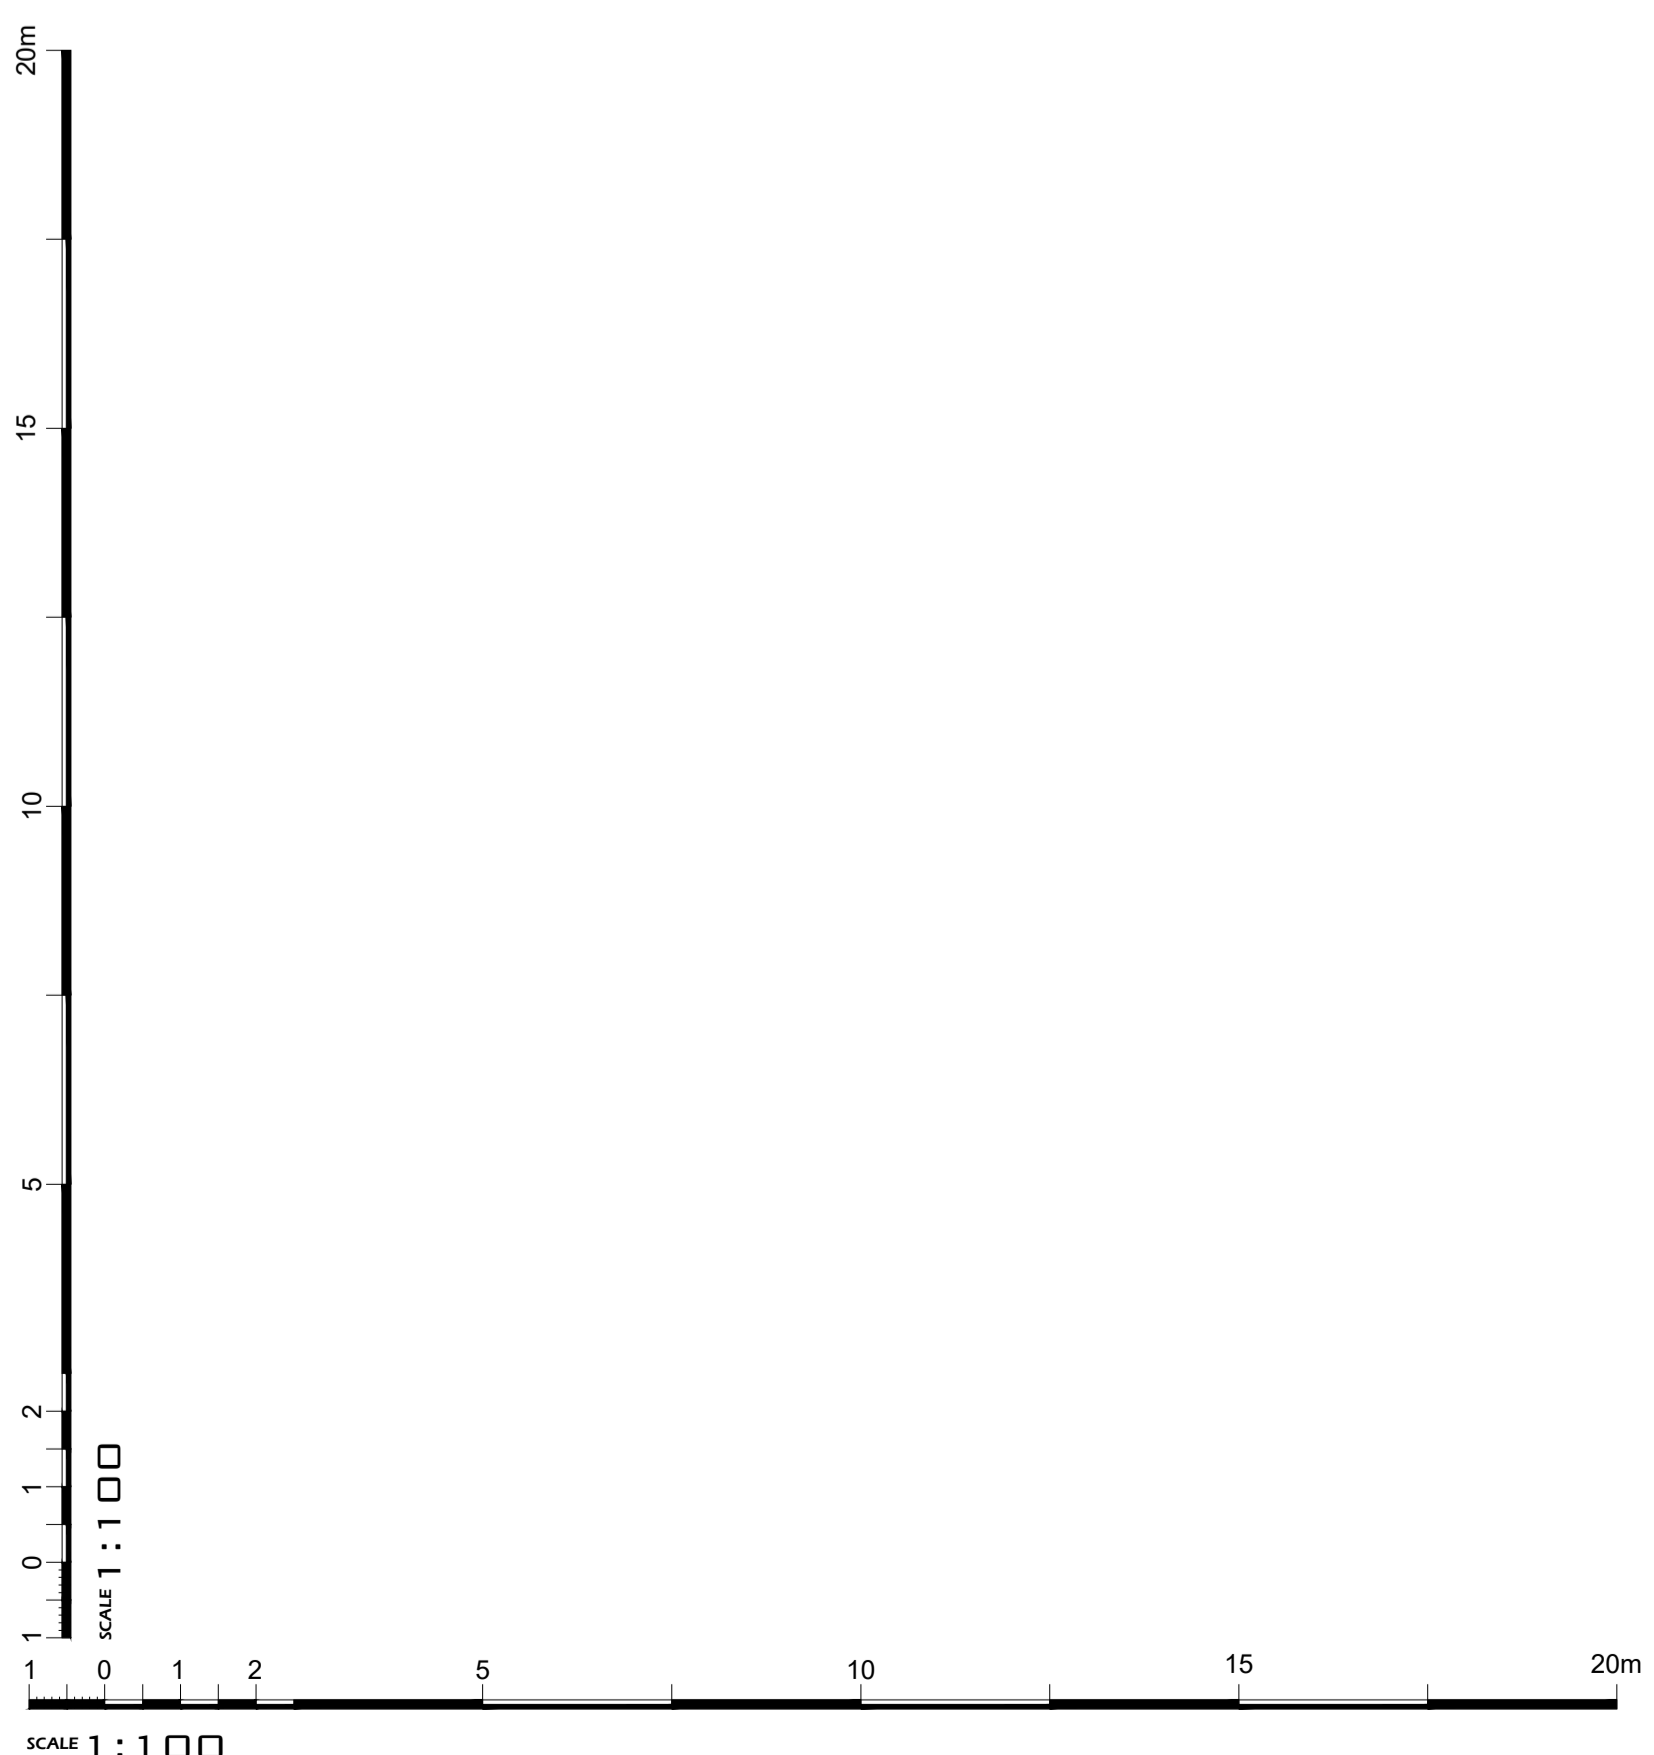


Legend (Pavement Materials)


- Stencil Concrete (Brown Colour)
- Stencil Concrete (Grey Colour)
- Stencil Concrete (Beige Colour)

GFA details (Ground floor)		
Unit No.	Internal	External
I	108 sqm	34 sqm
J	114 sqm	N/A
K	230 sqm	N/A


Note: All bedroom windows add up to 1 sqm each

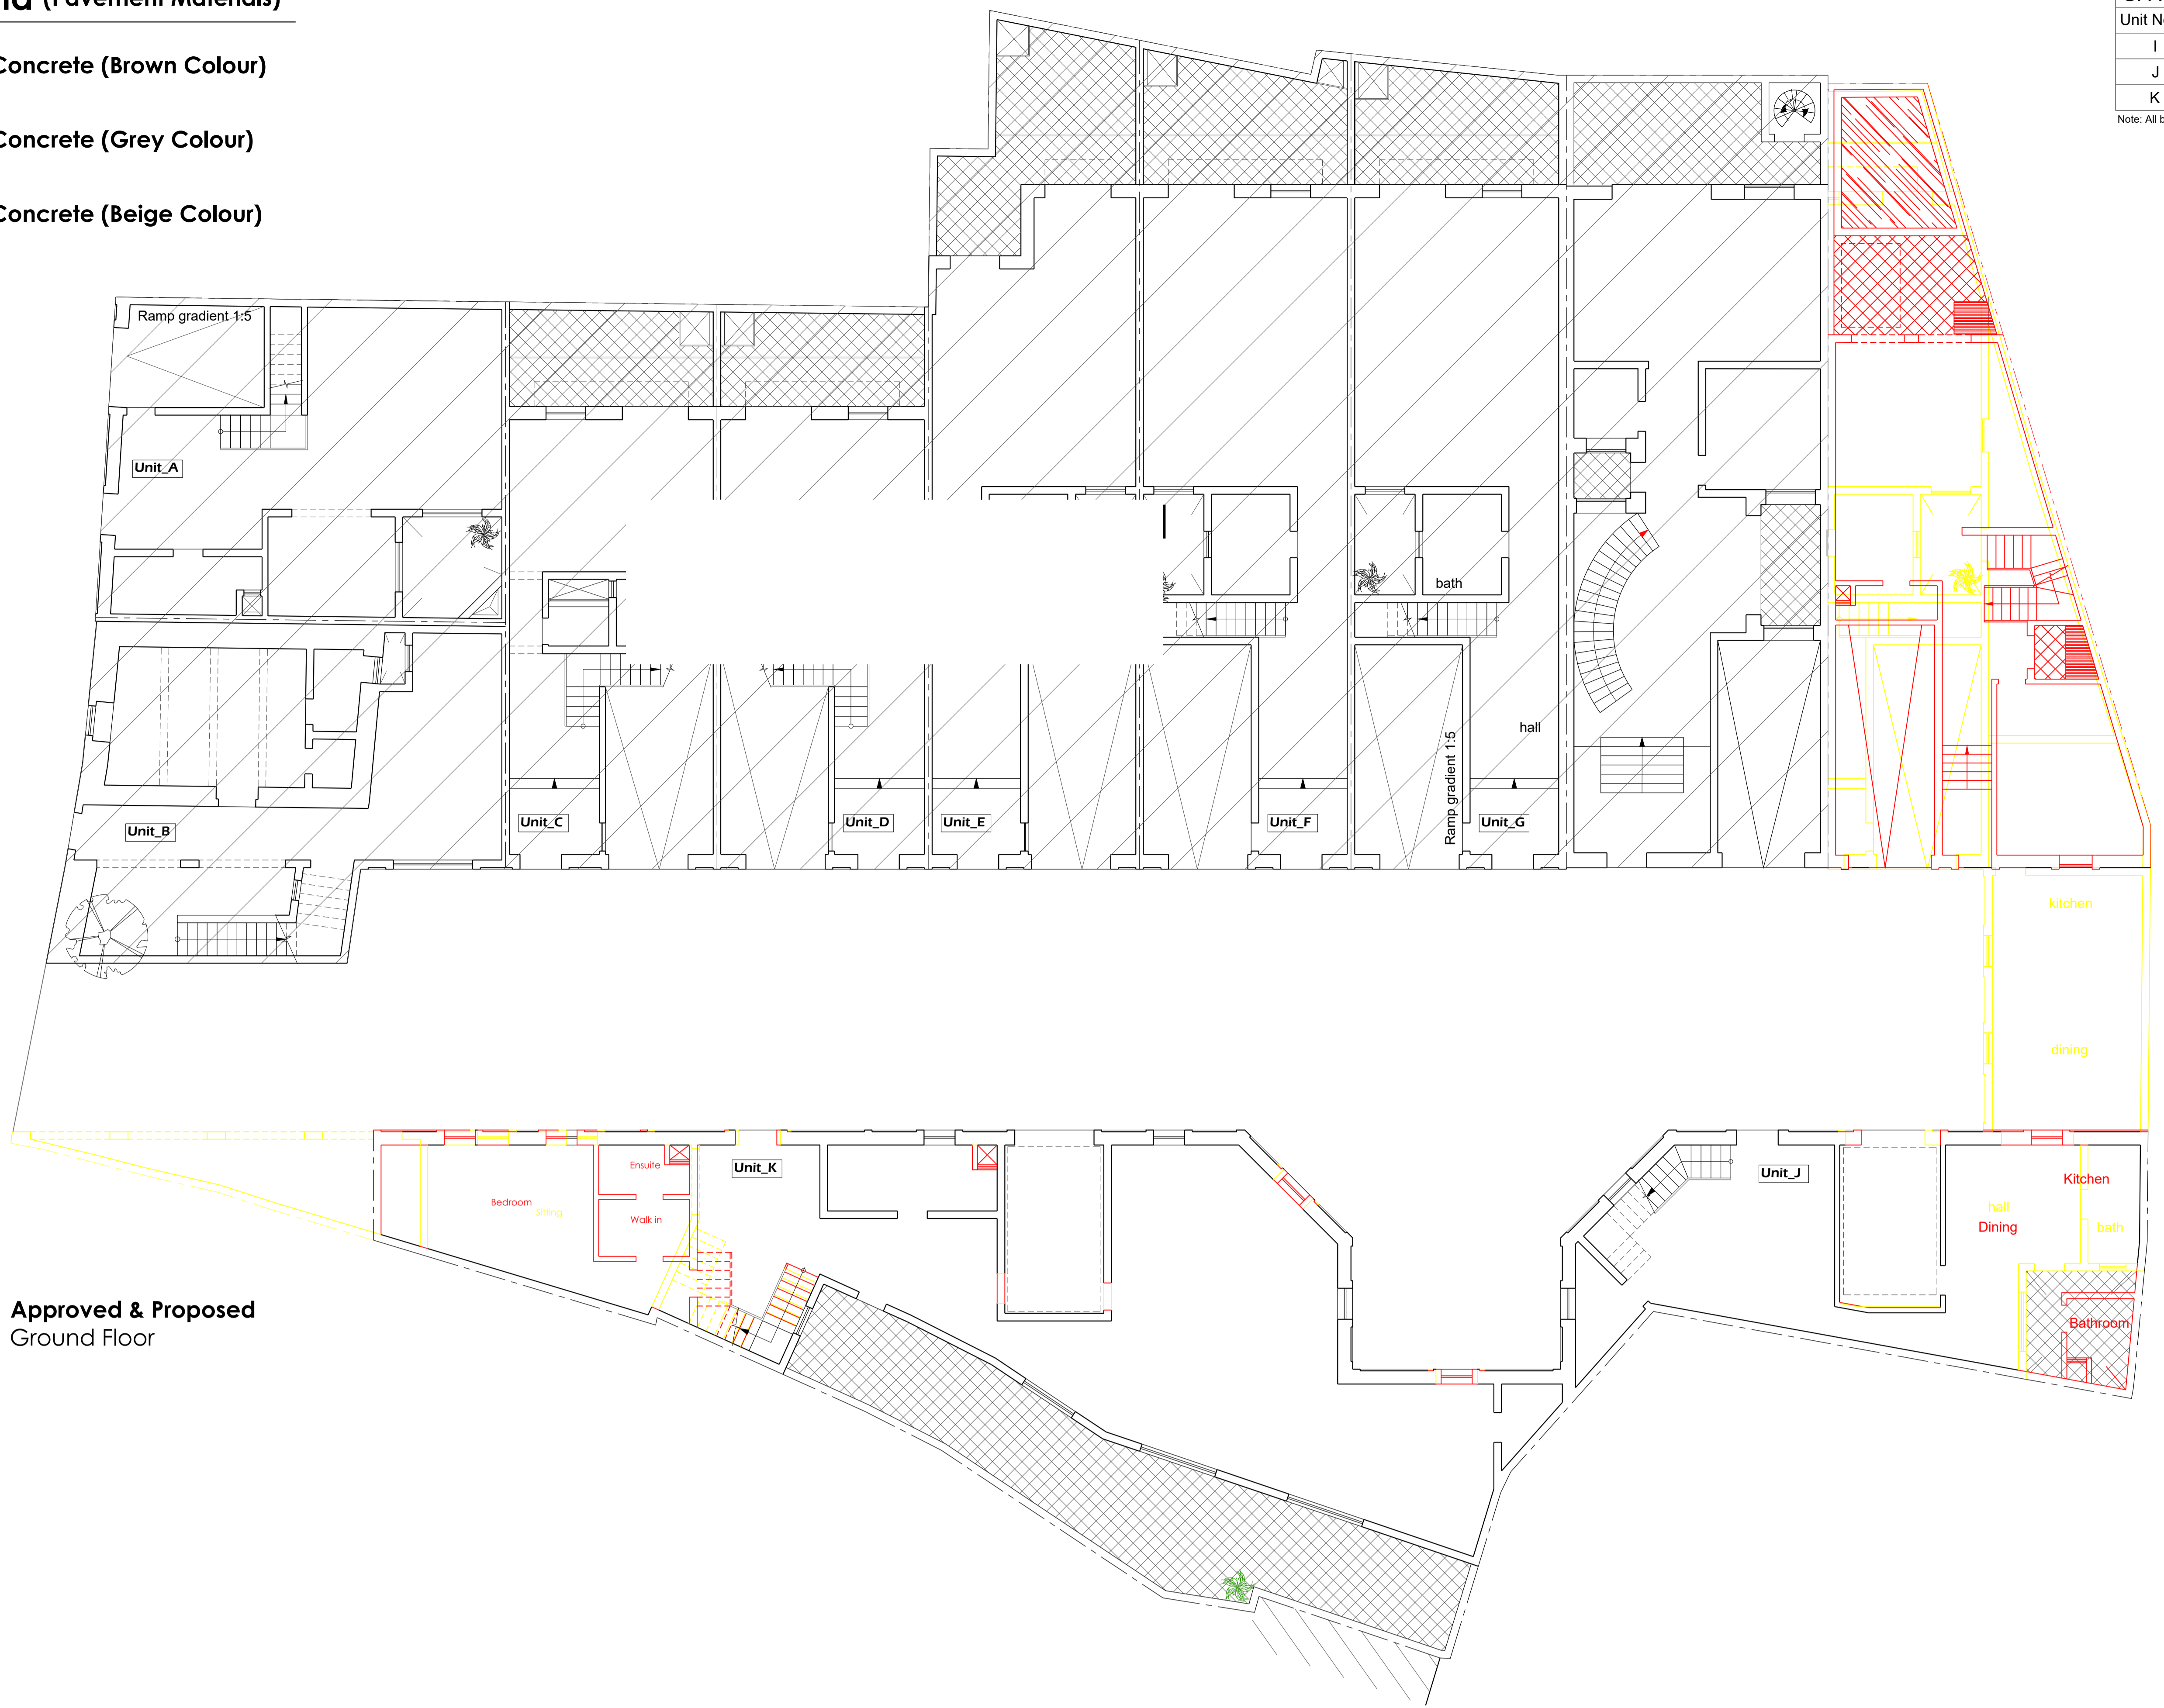

Approved & Proposed Ground Floor

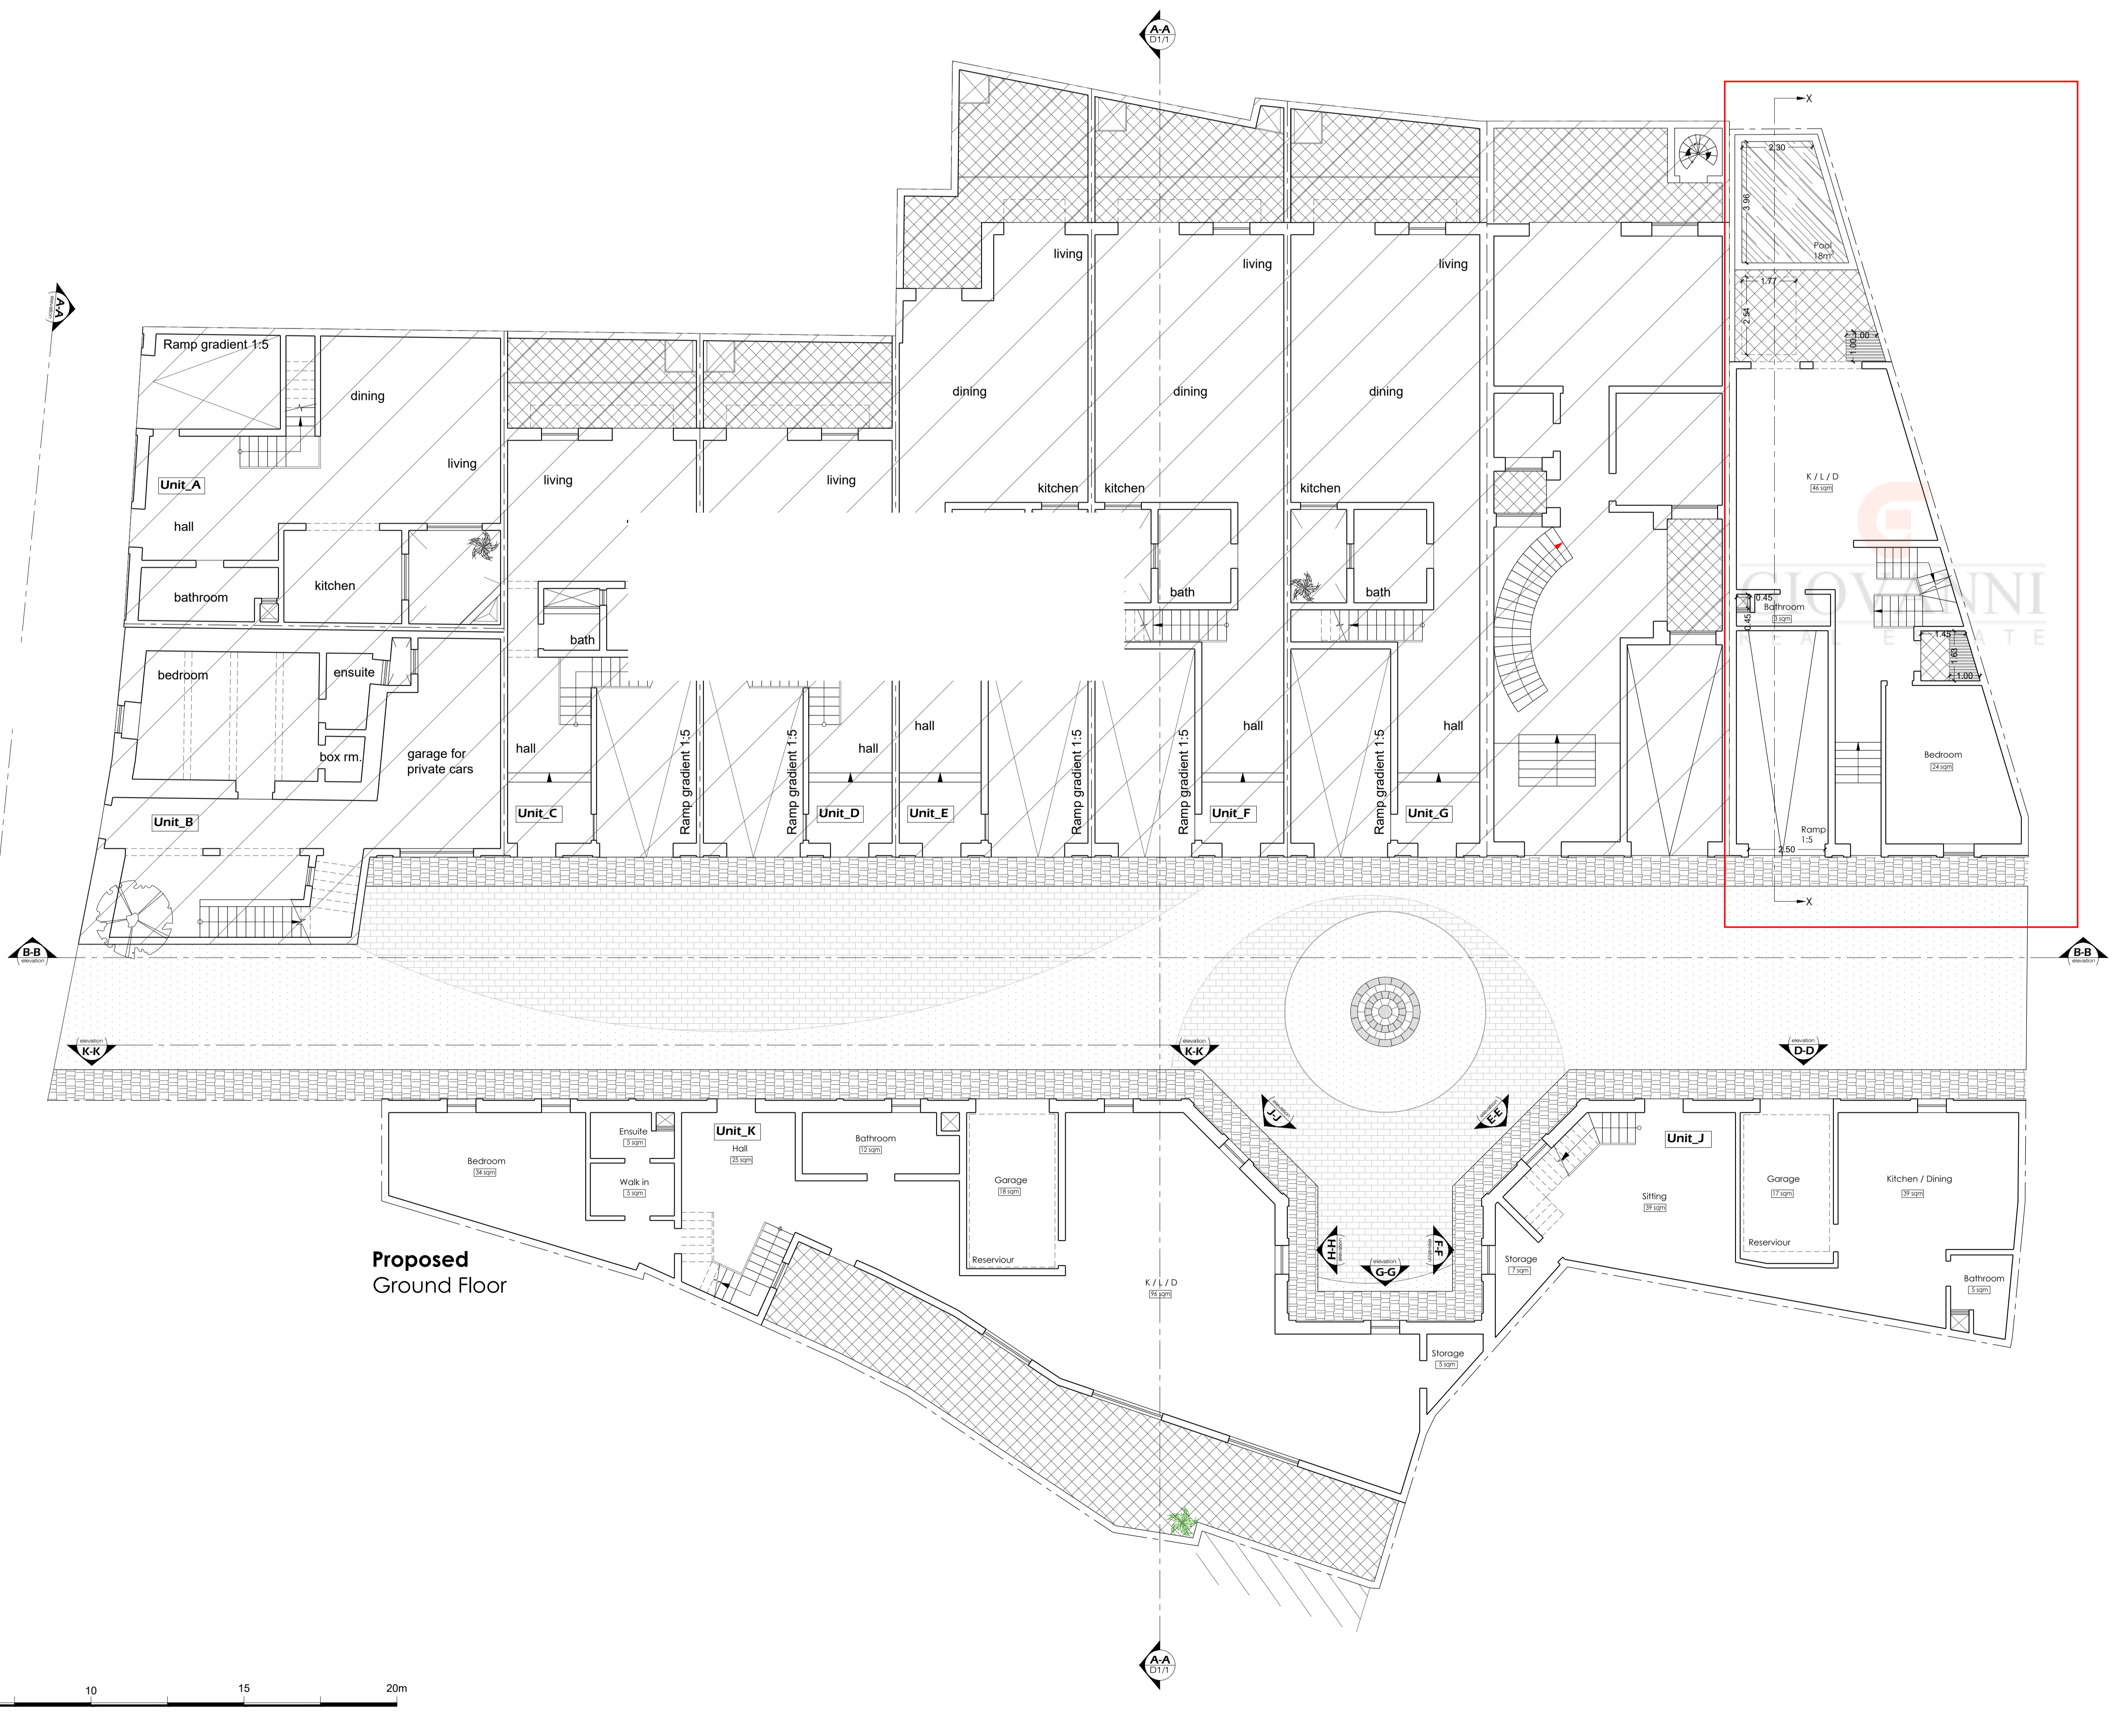


Proposed Ground Floor



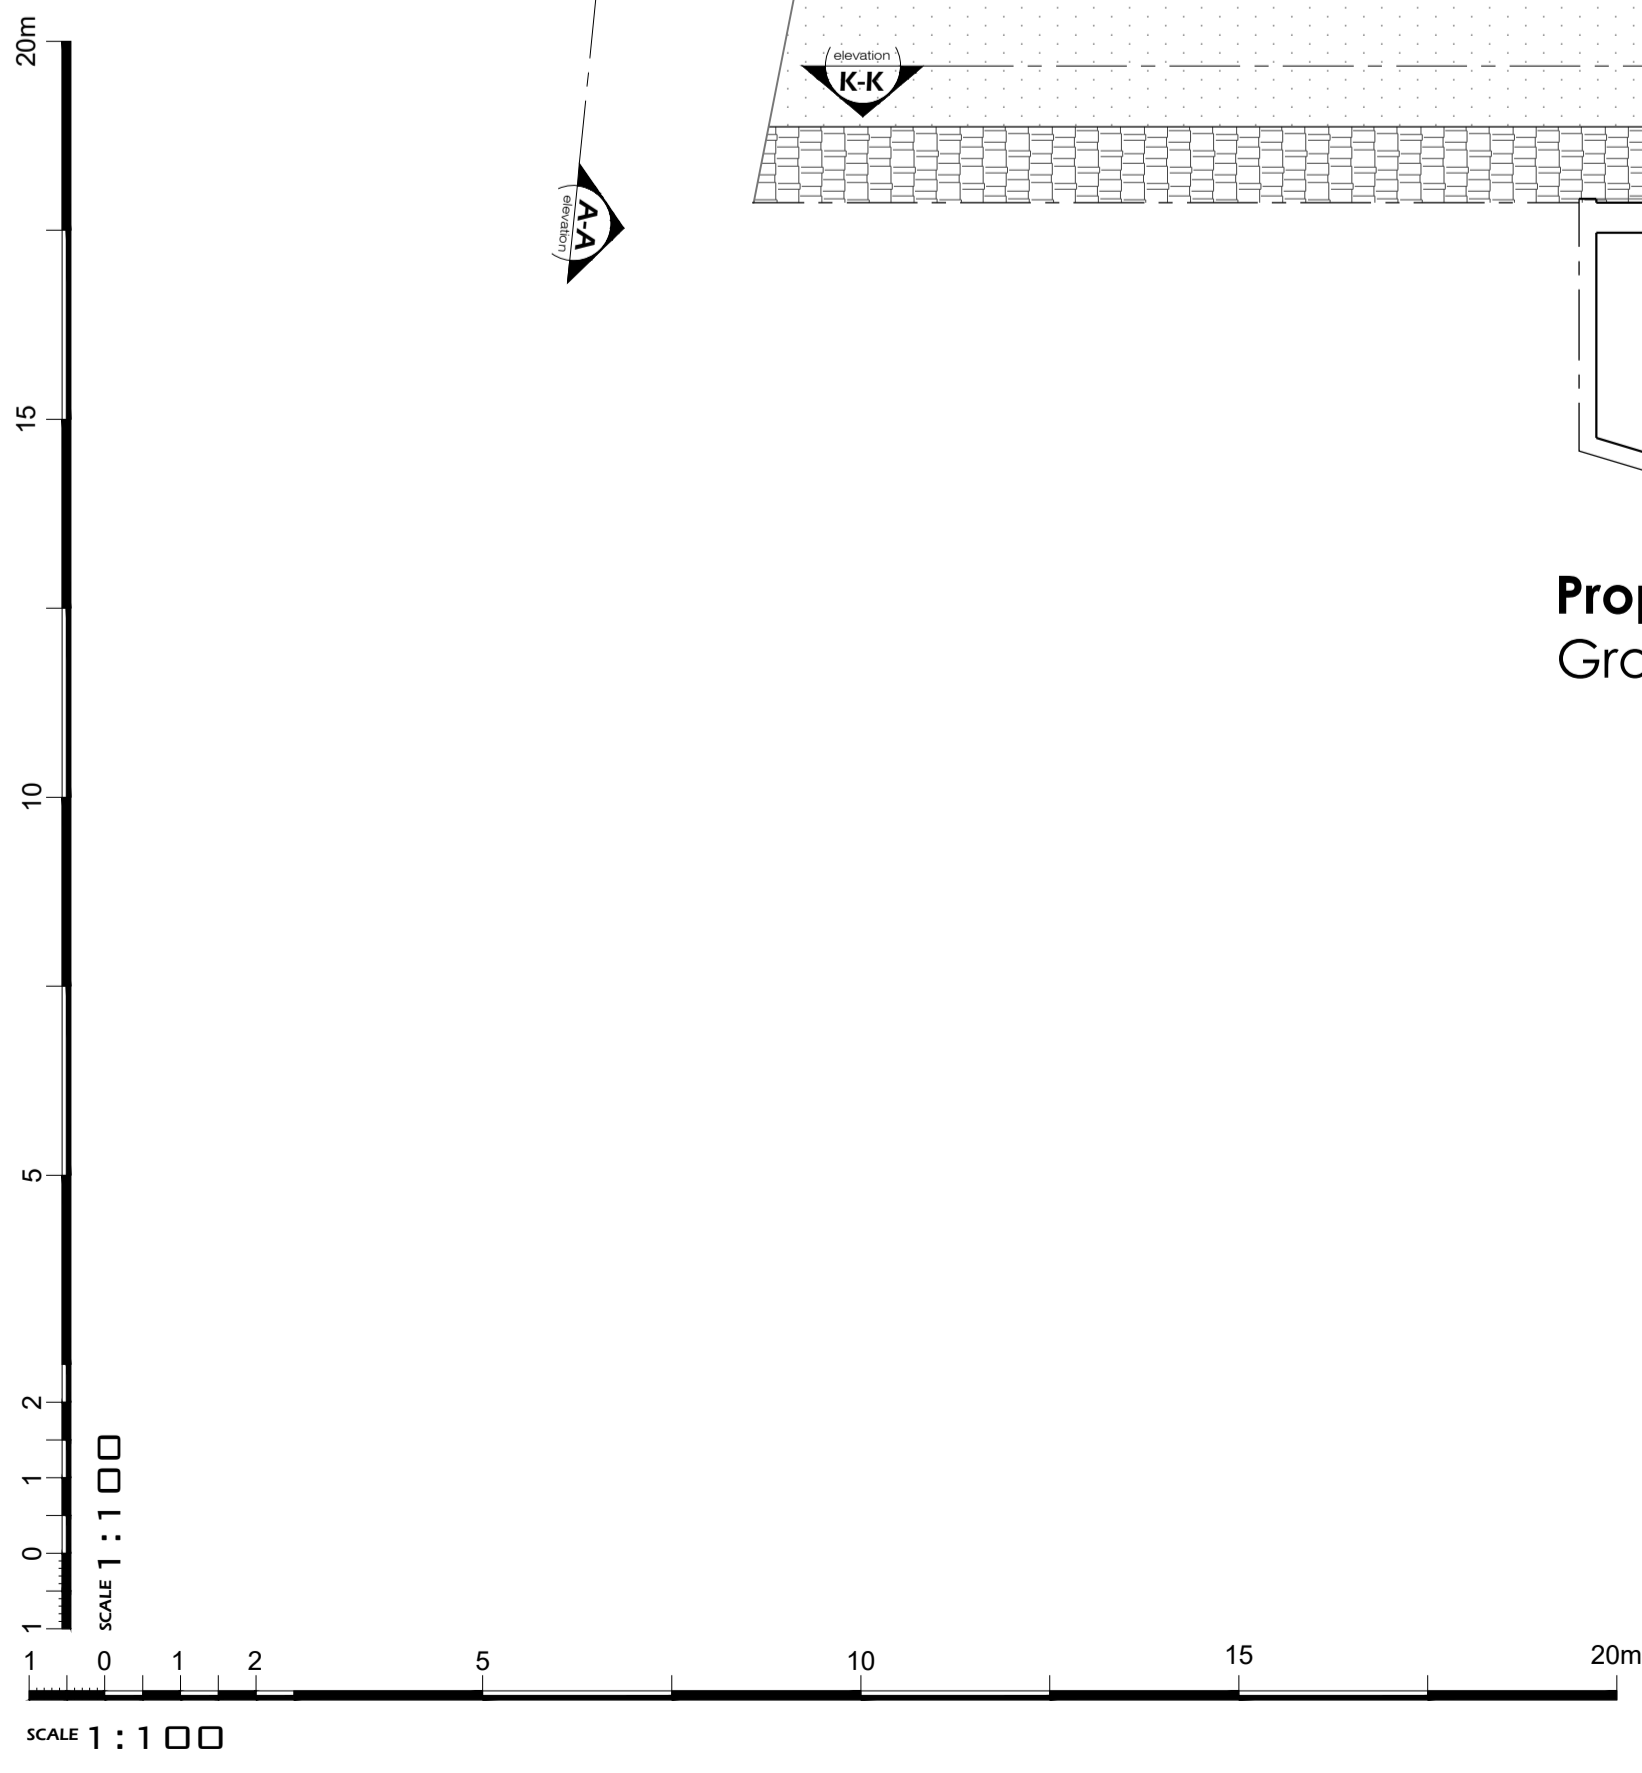


GFA details (First Floor)		
Unit No.	Internal	External
I	115 sqm	10 sqm
J	113 sqm	2 sqm
K	201 sqm	31 sqm


Note: All bedroom windows add up to 1 sqm each

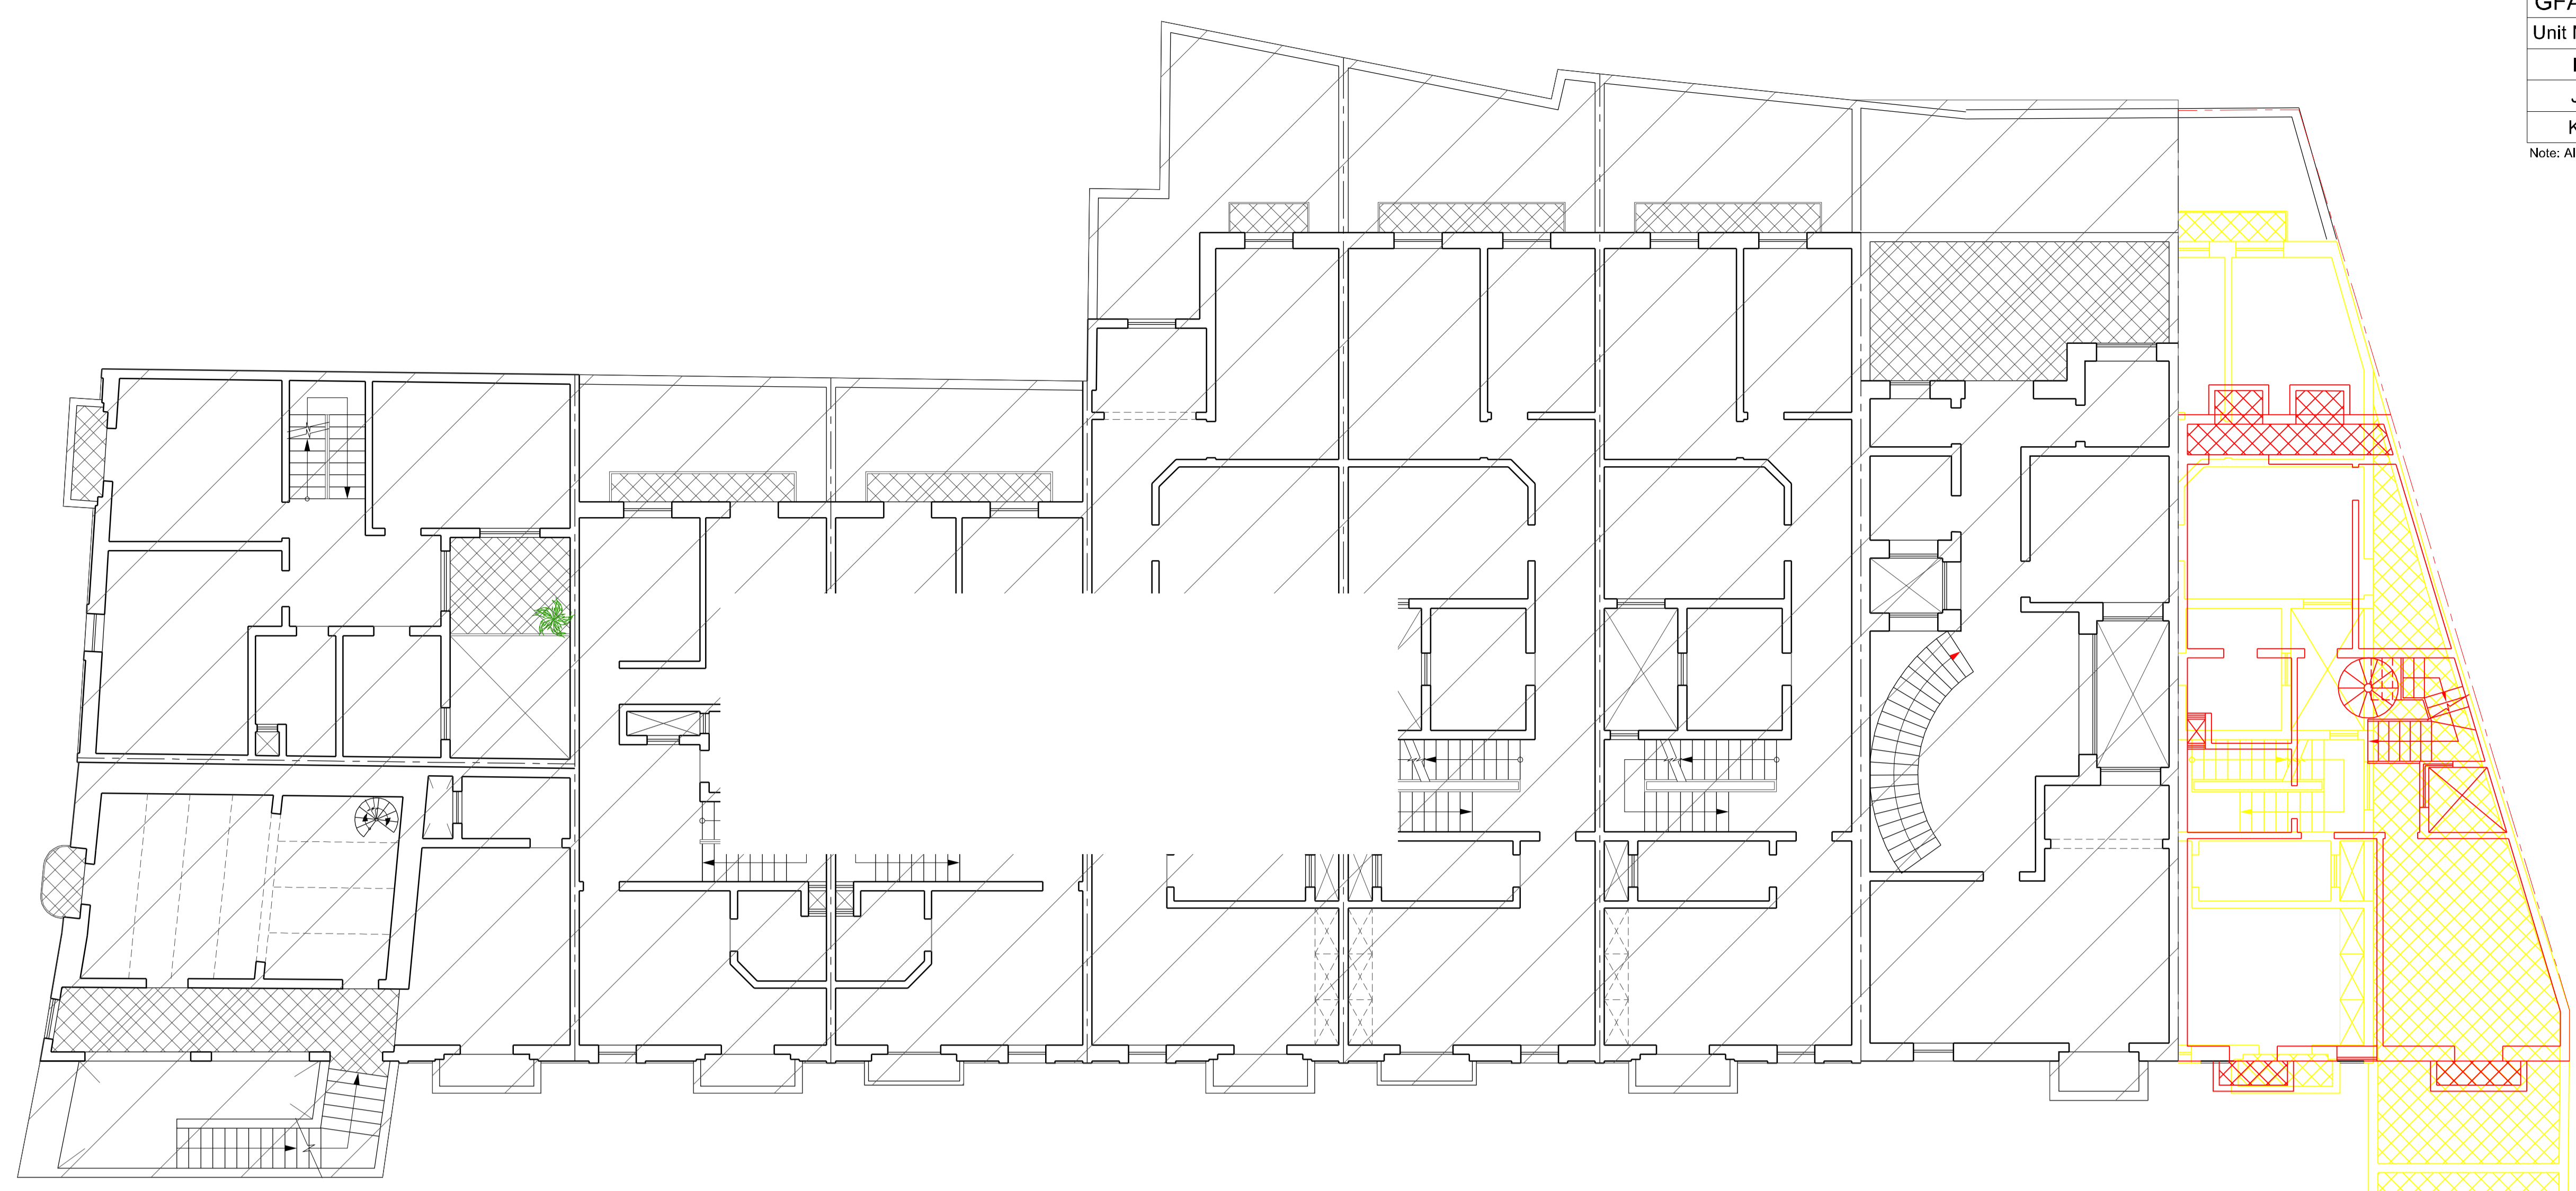

Approved & Proposed First Floor

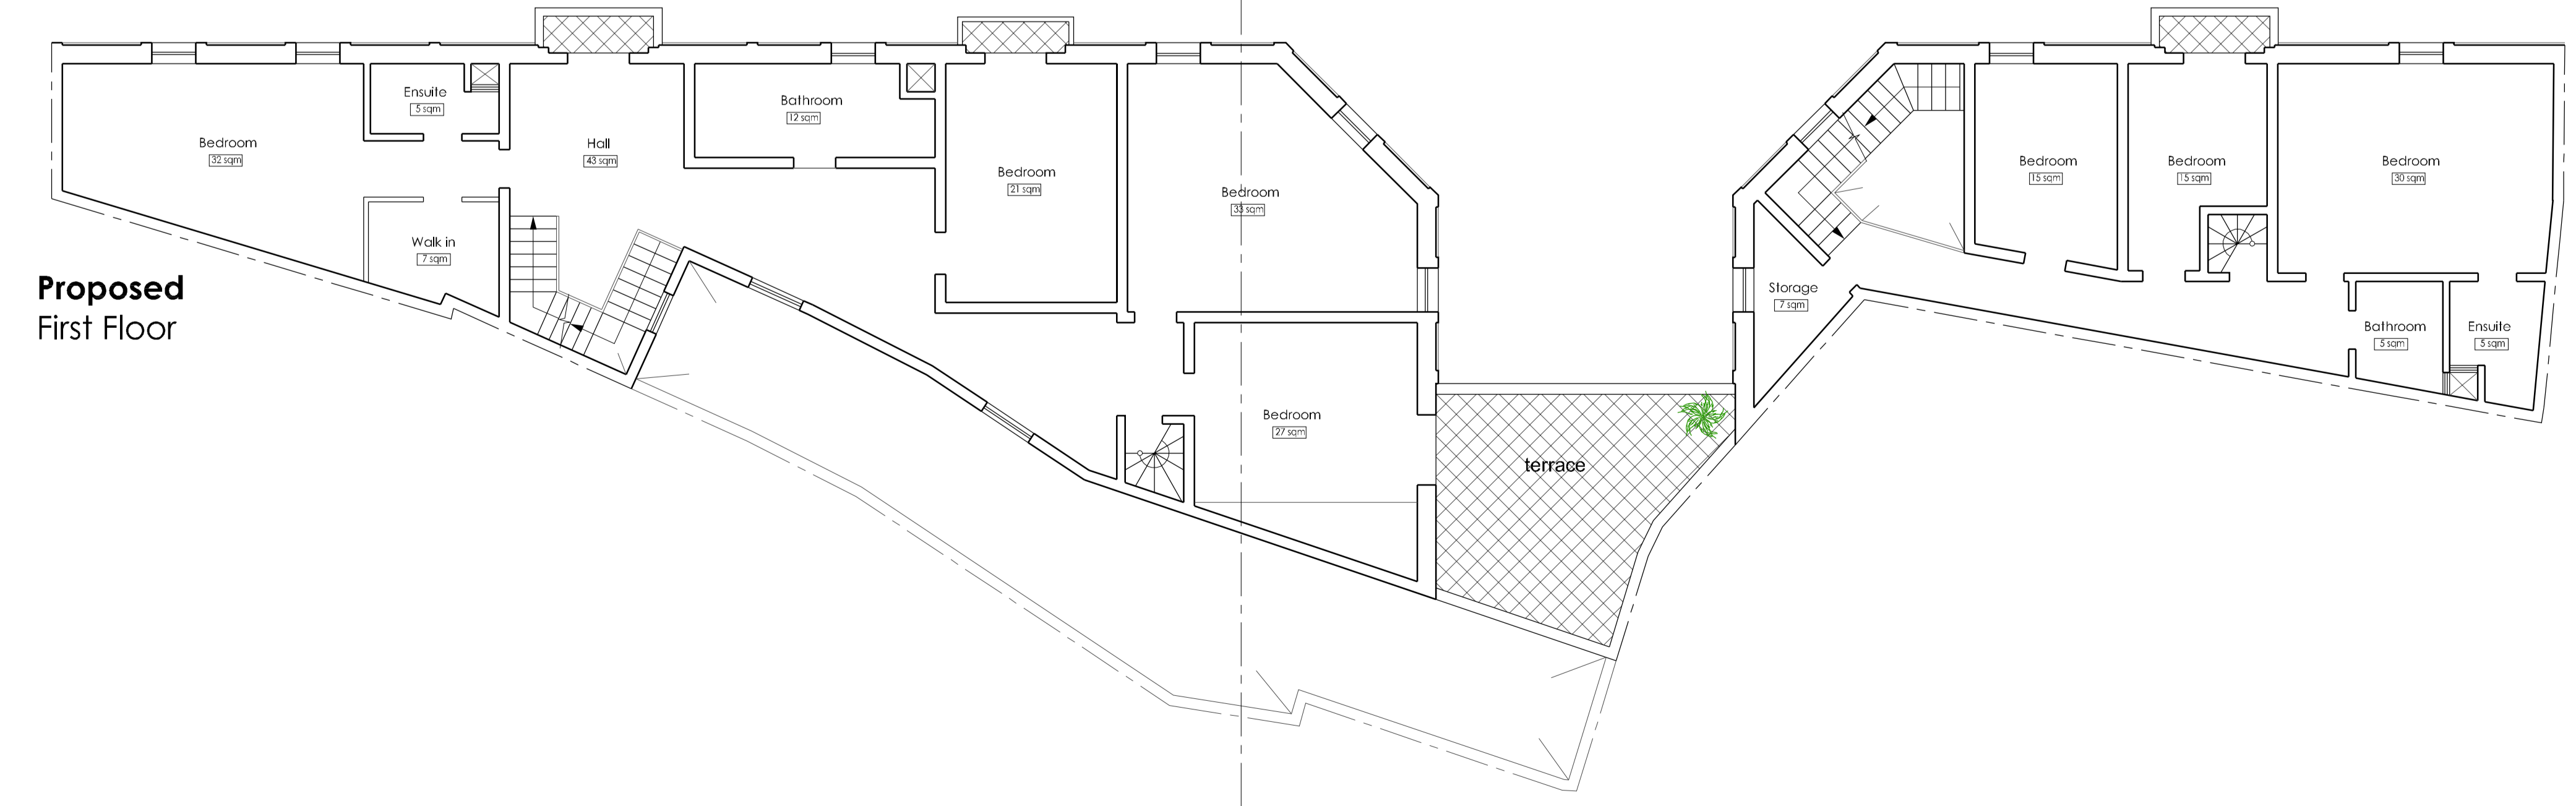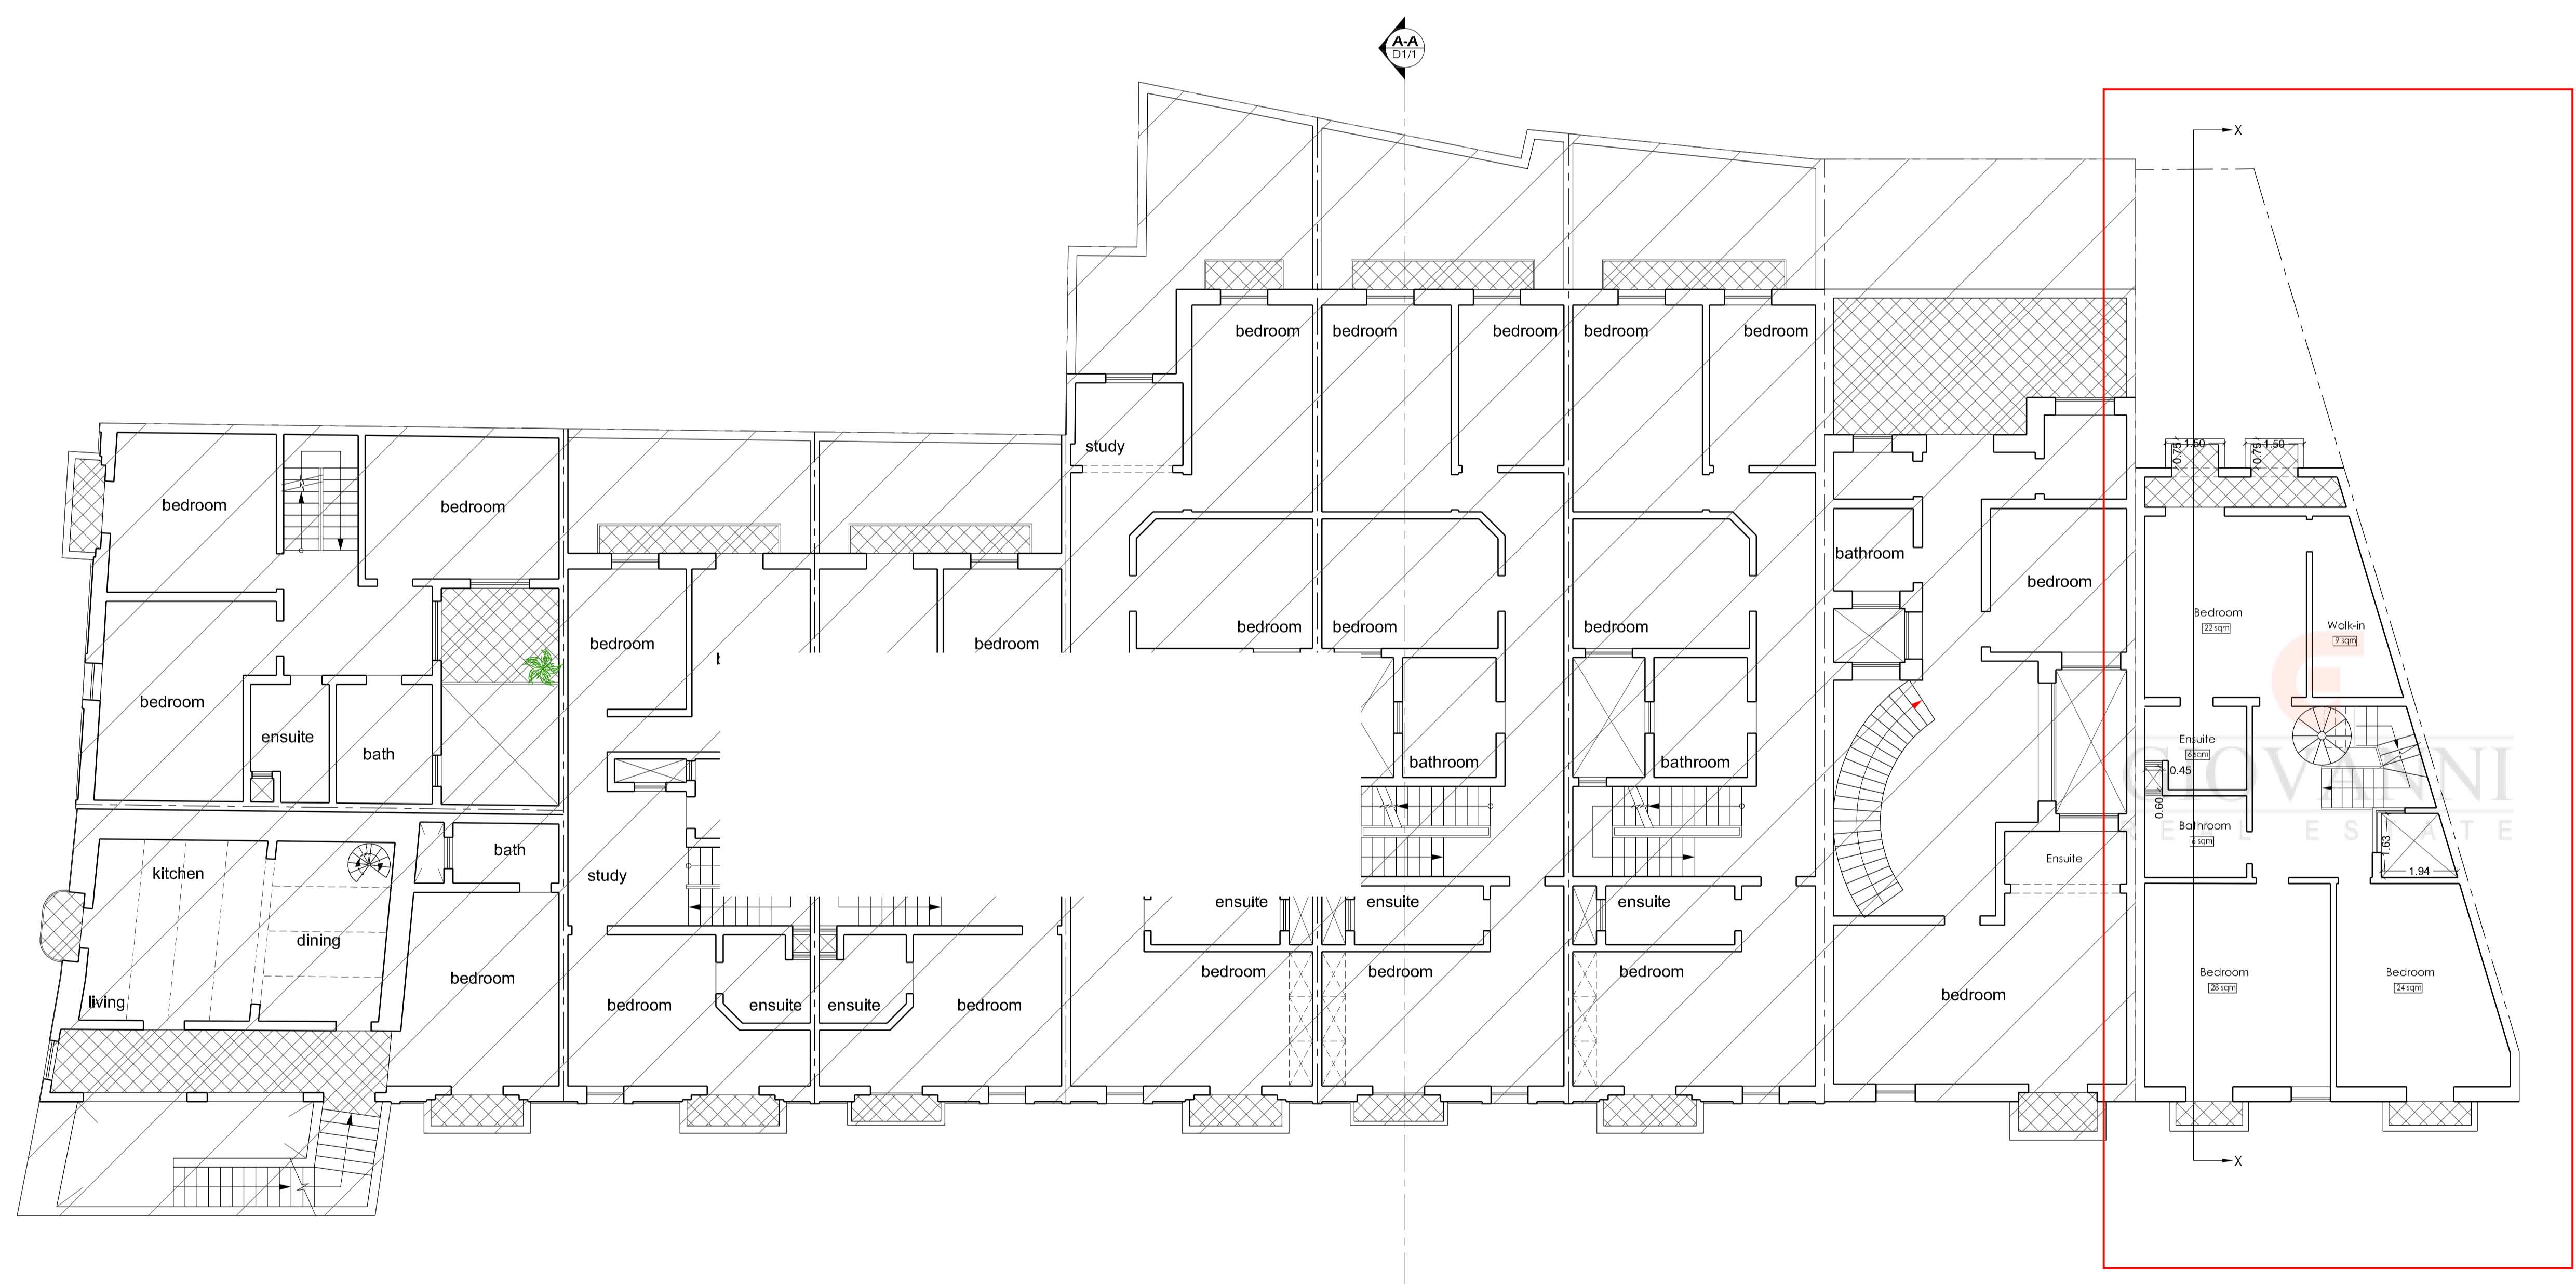
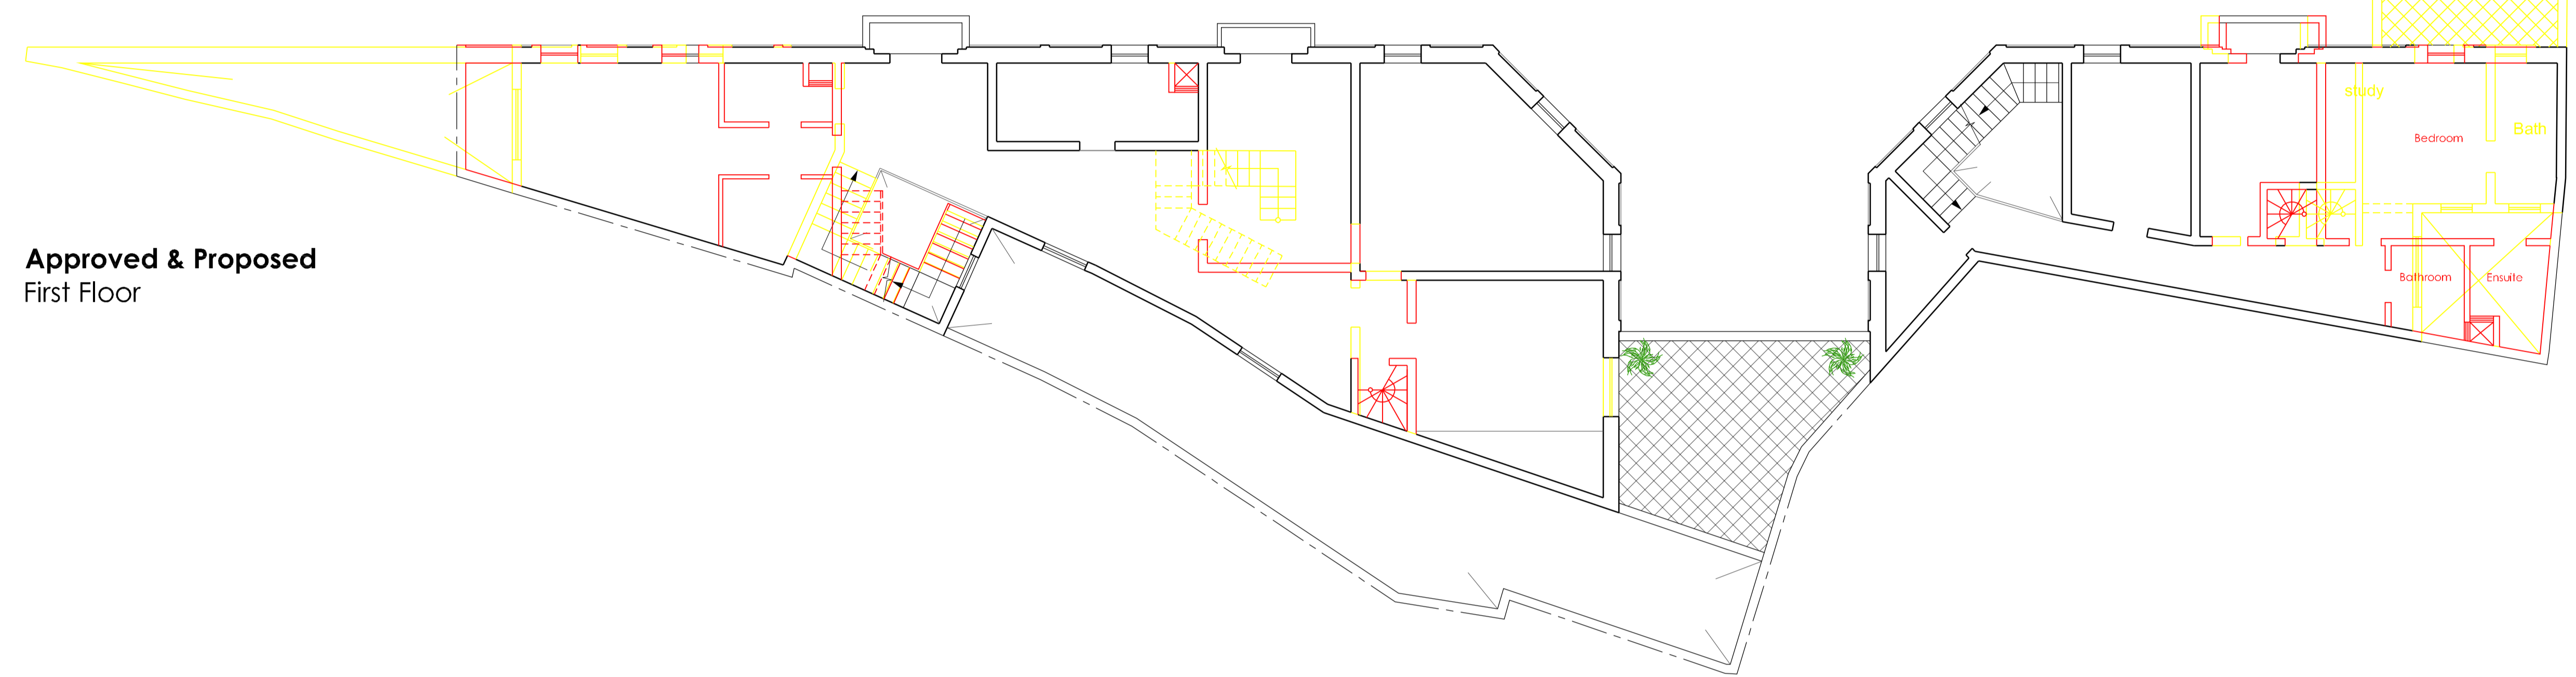


Proposed First Floor


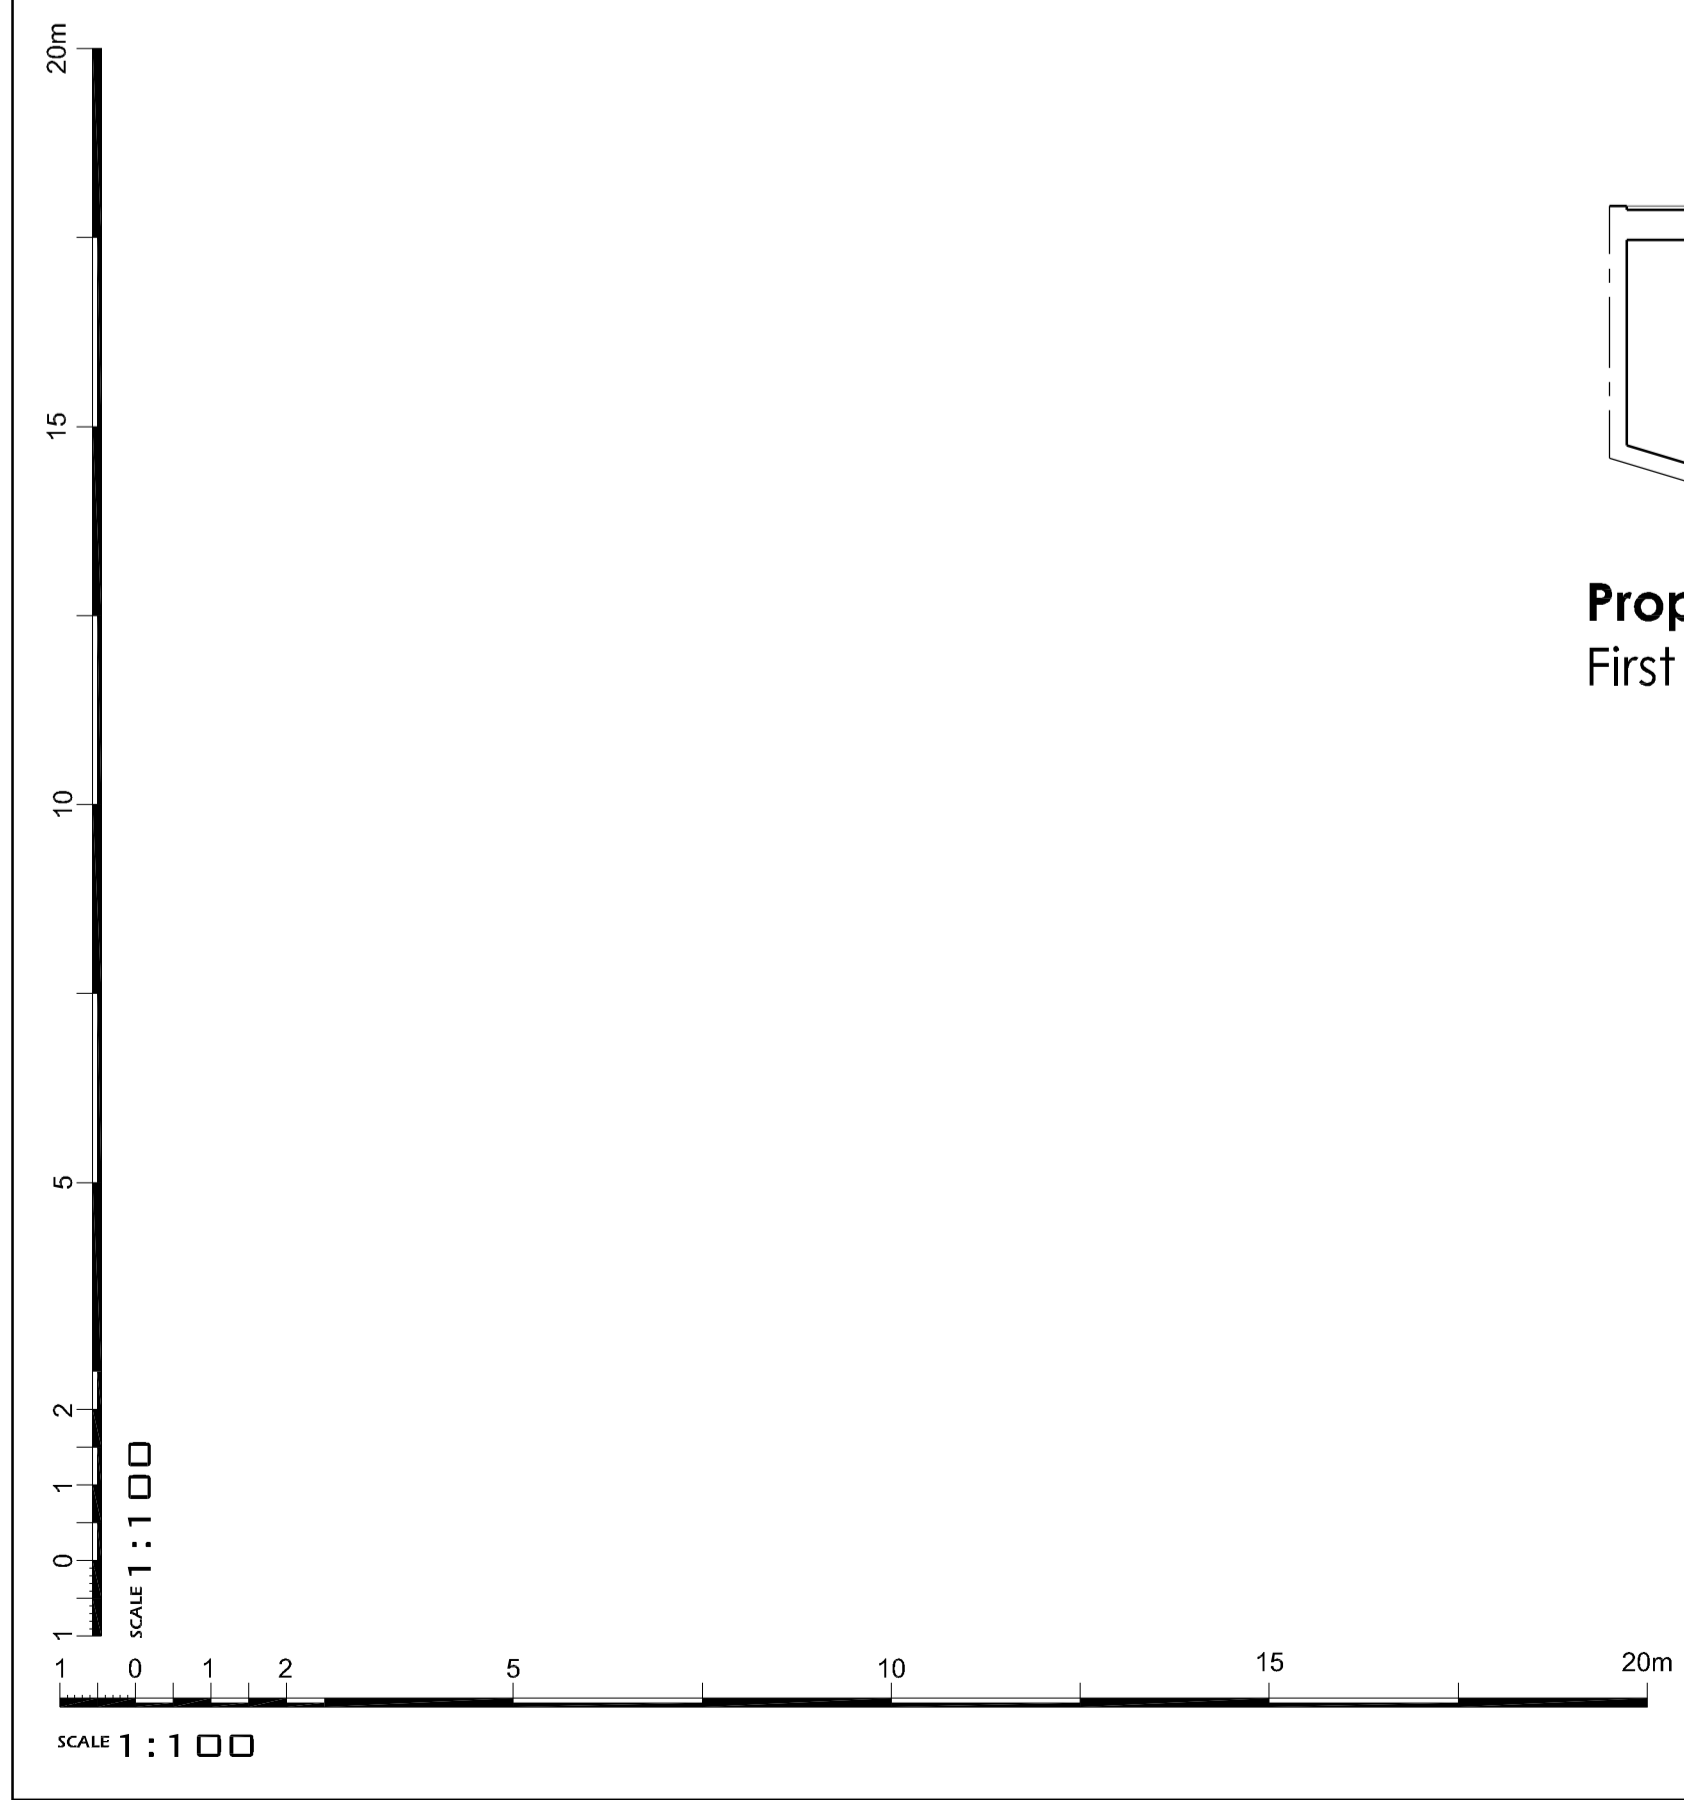


GFA details (First Floor)		
Unit No.	Internal	External
I	35 sqm	85 sqm
J	2 sqm	111 sqm
K	30 sqm	172 sqm

Note: All bedroom windows add up to 1 sqm each

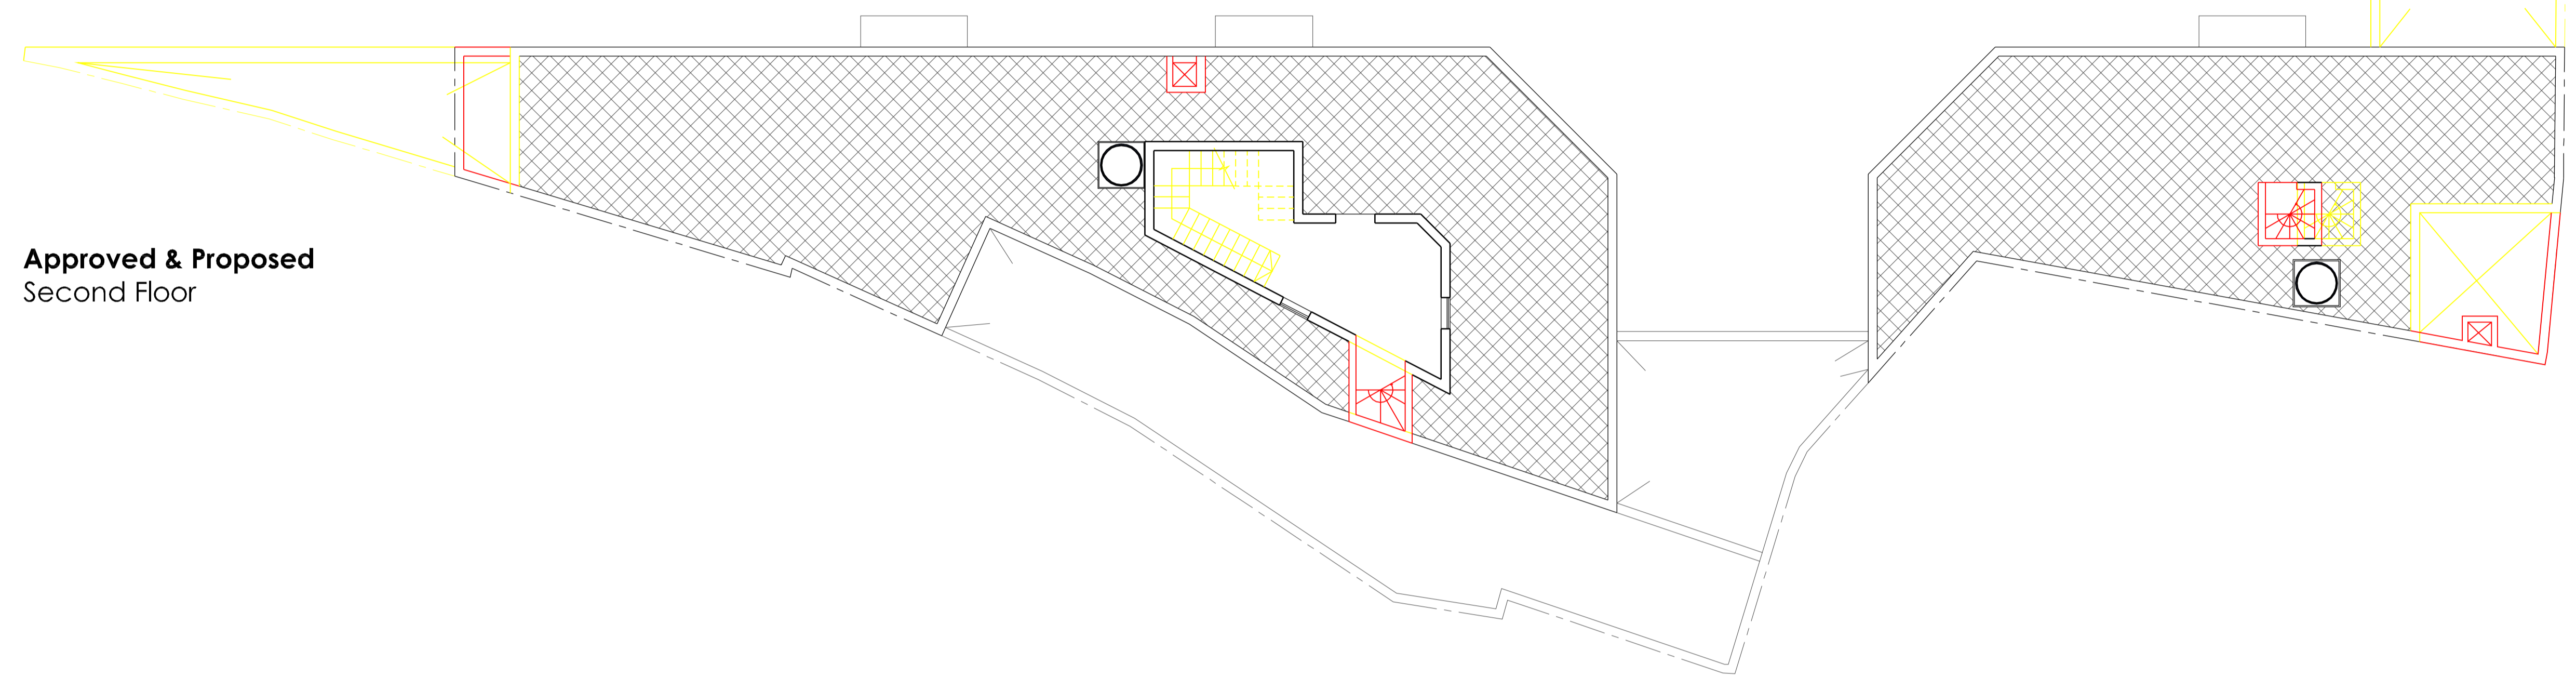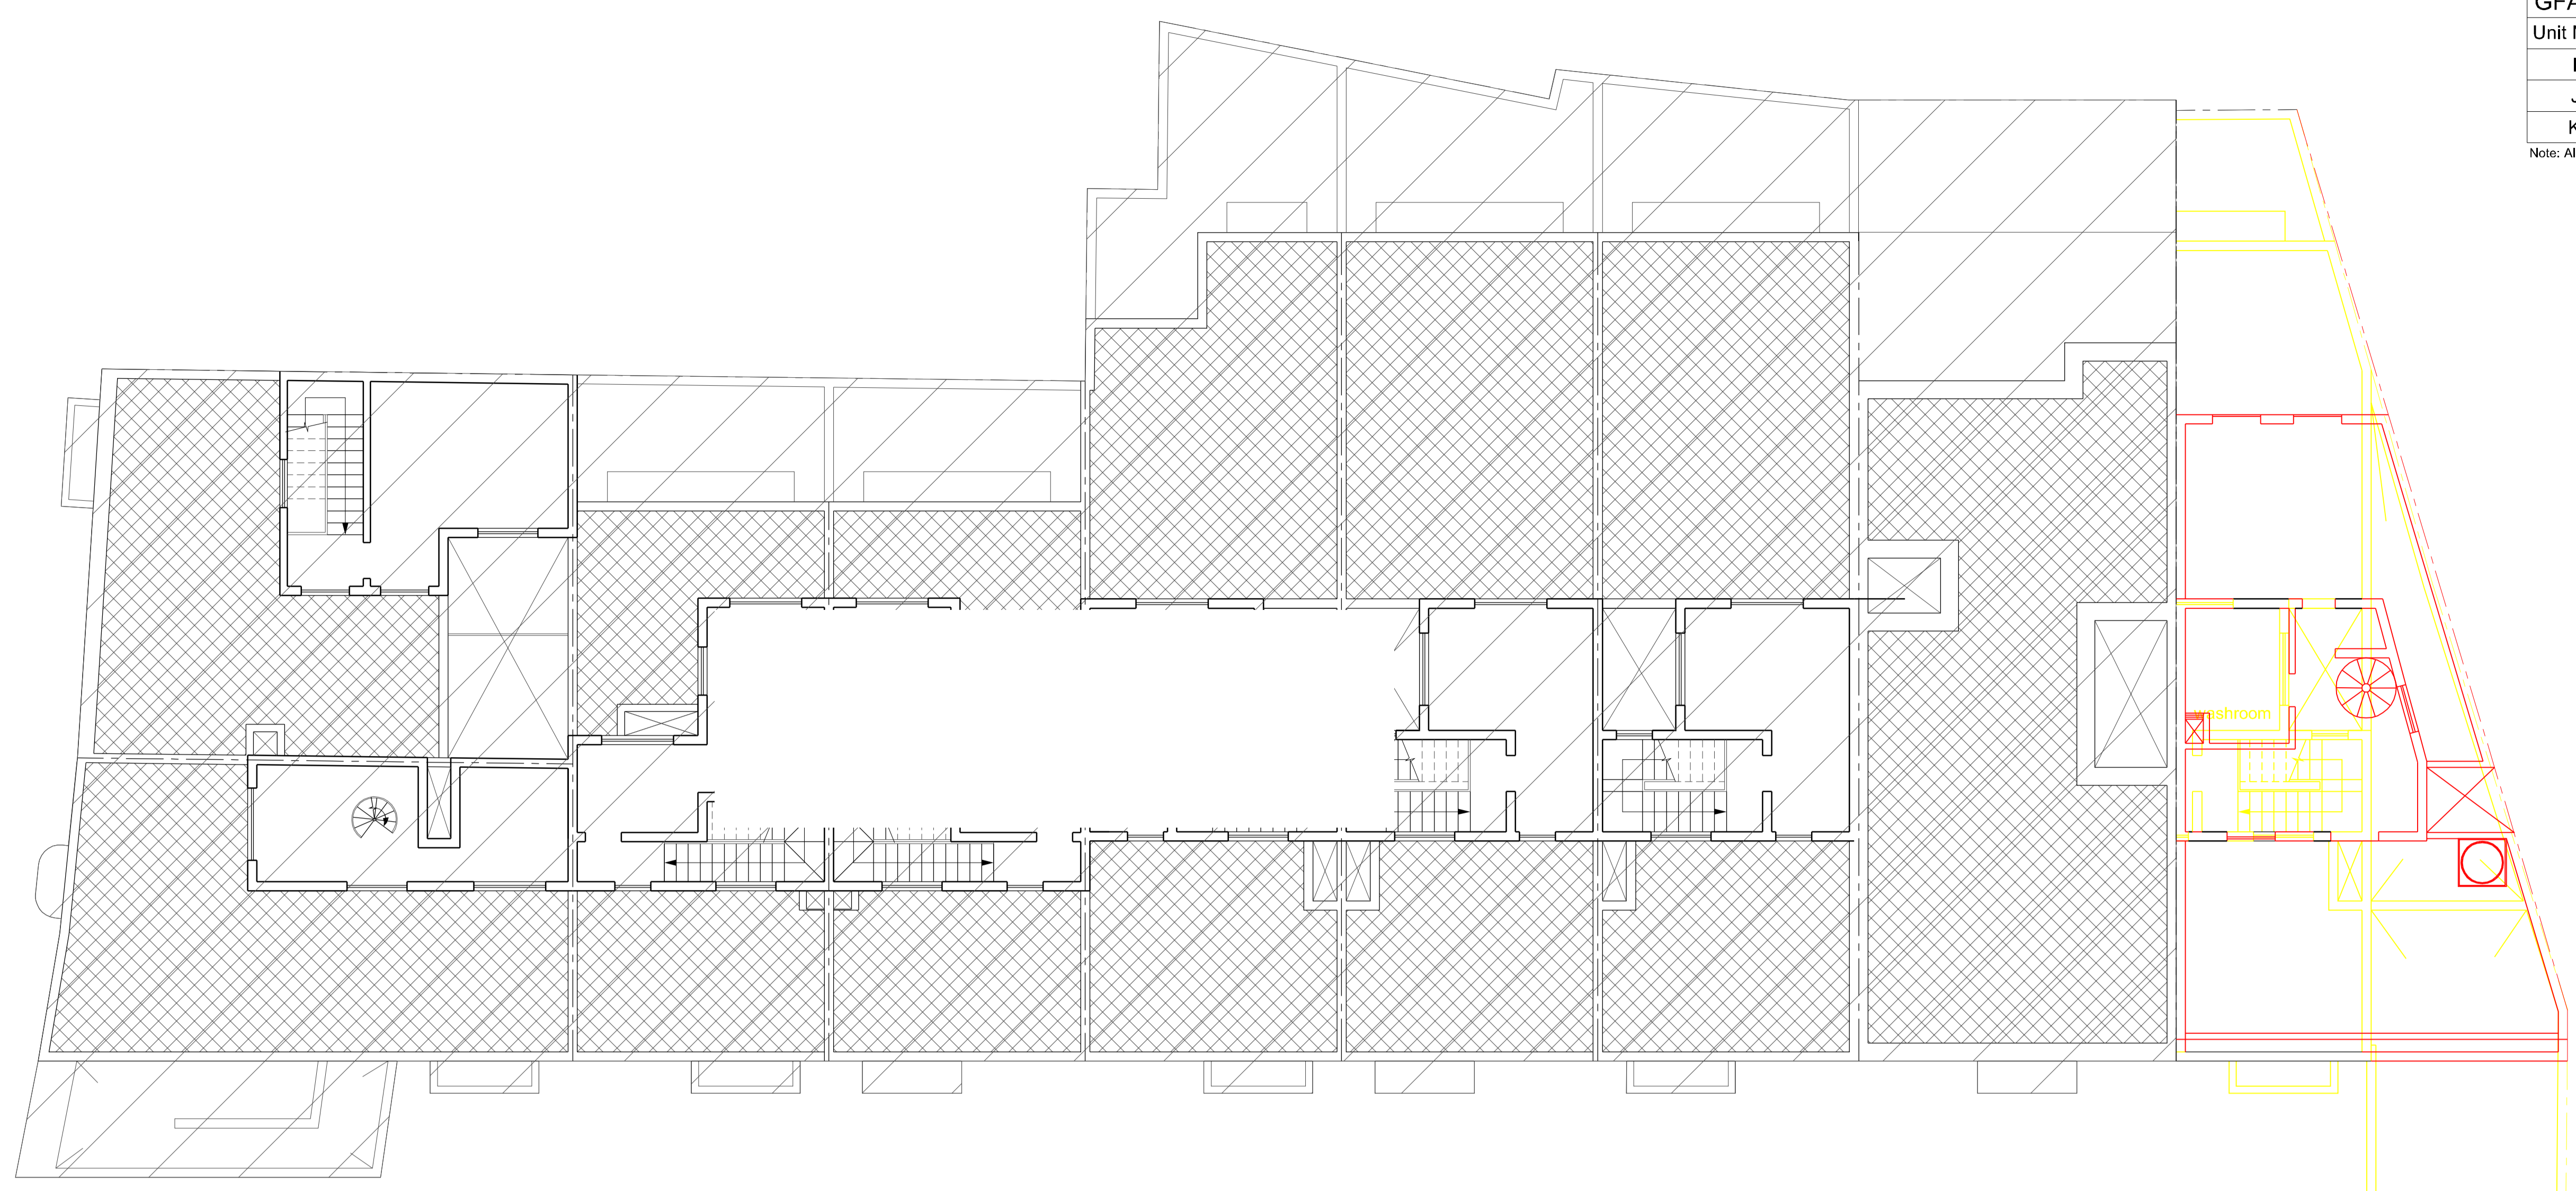

Approved & Proposed Second Floor

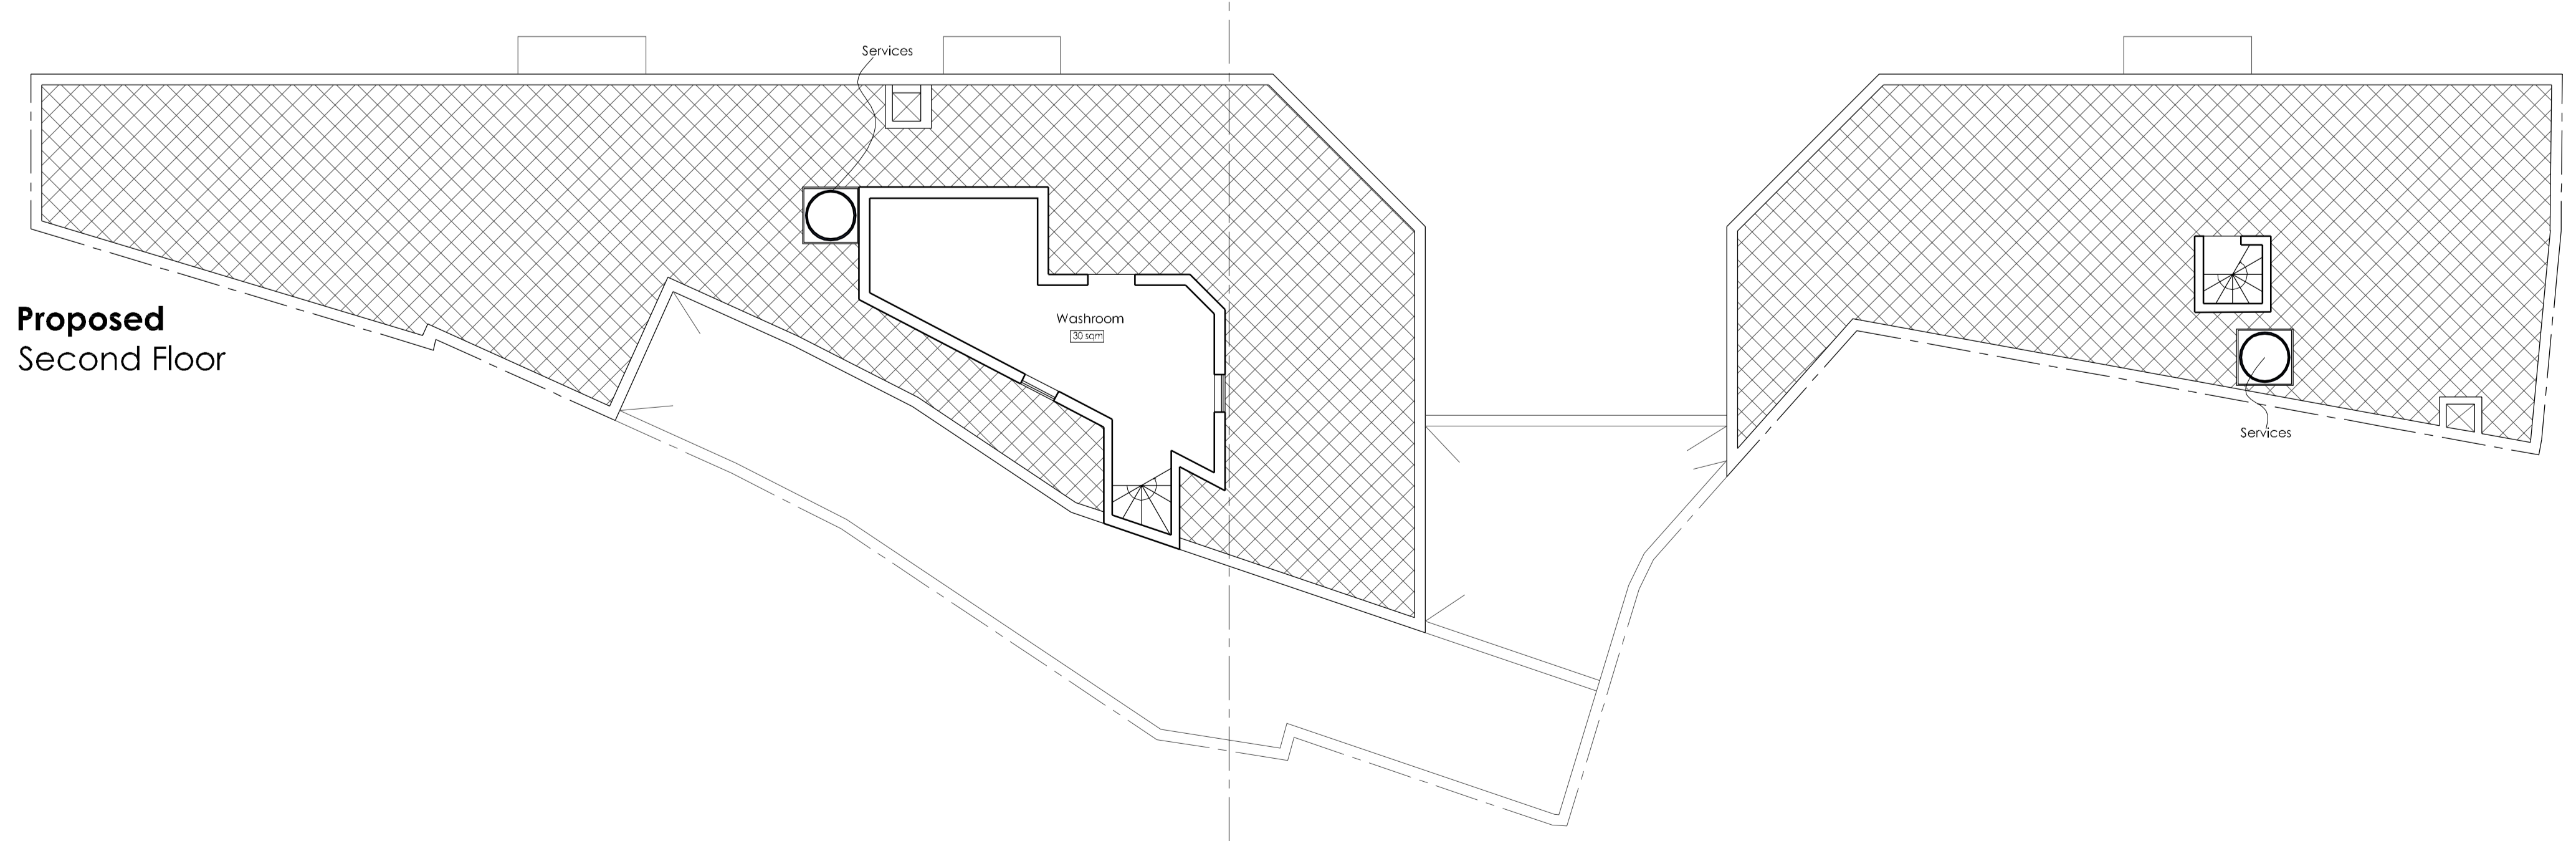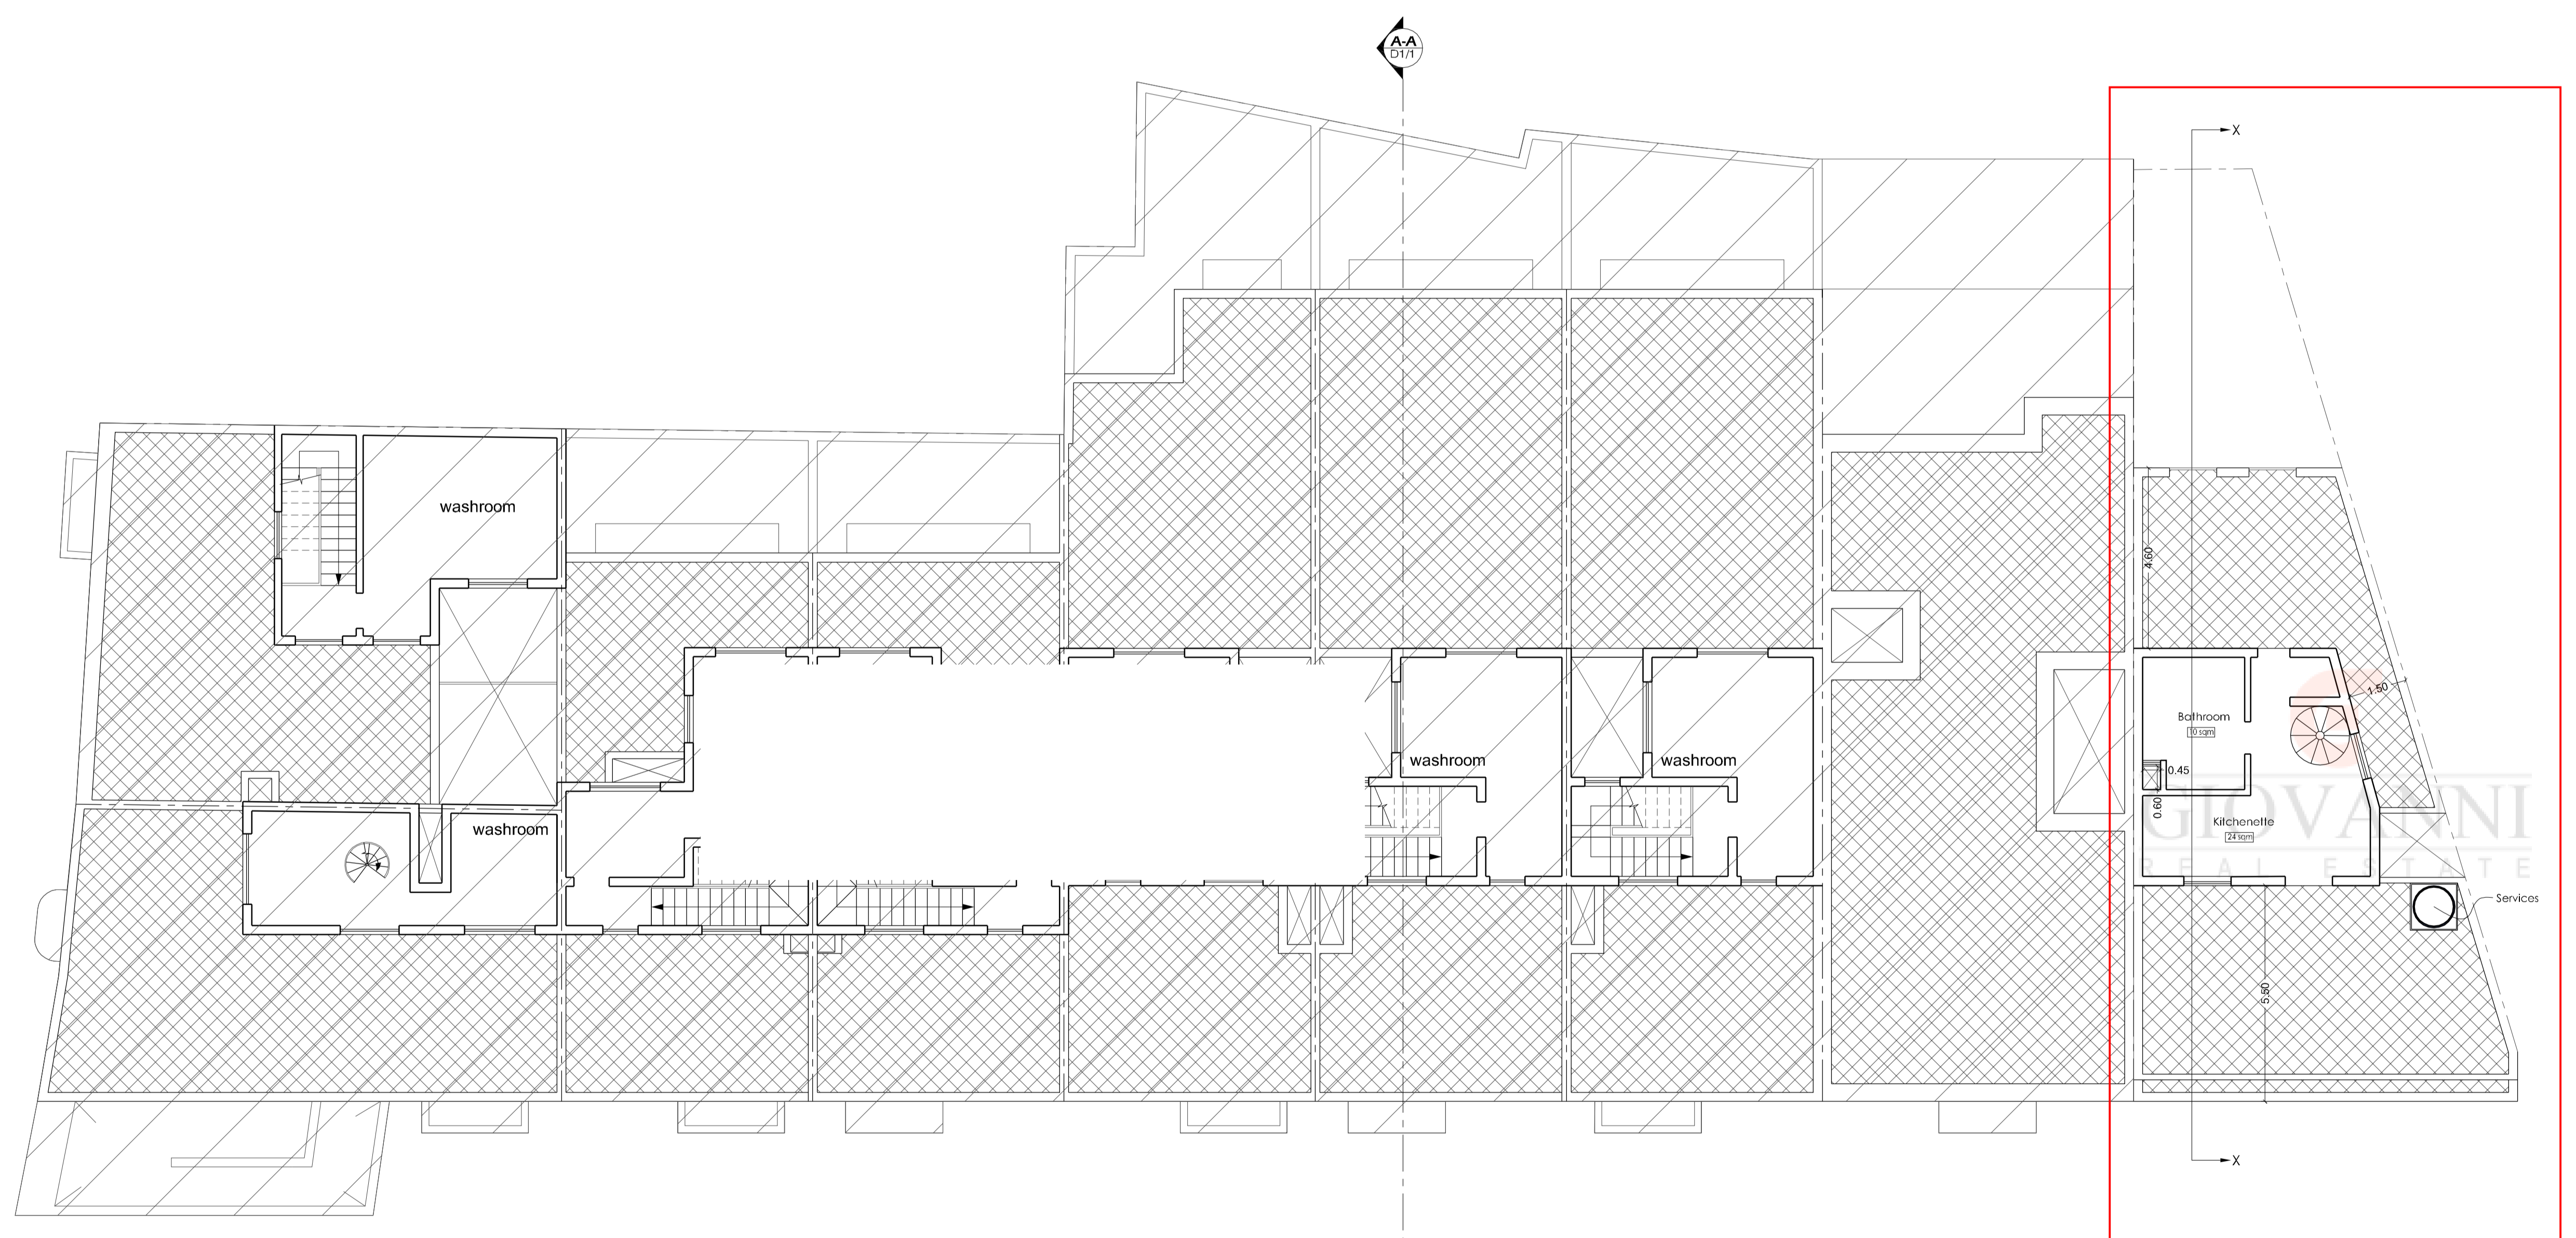

Proposed Second Floor

