



Proposed Level 0

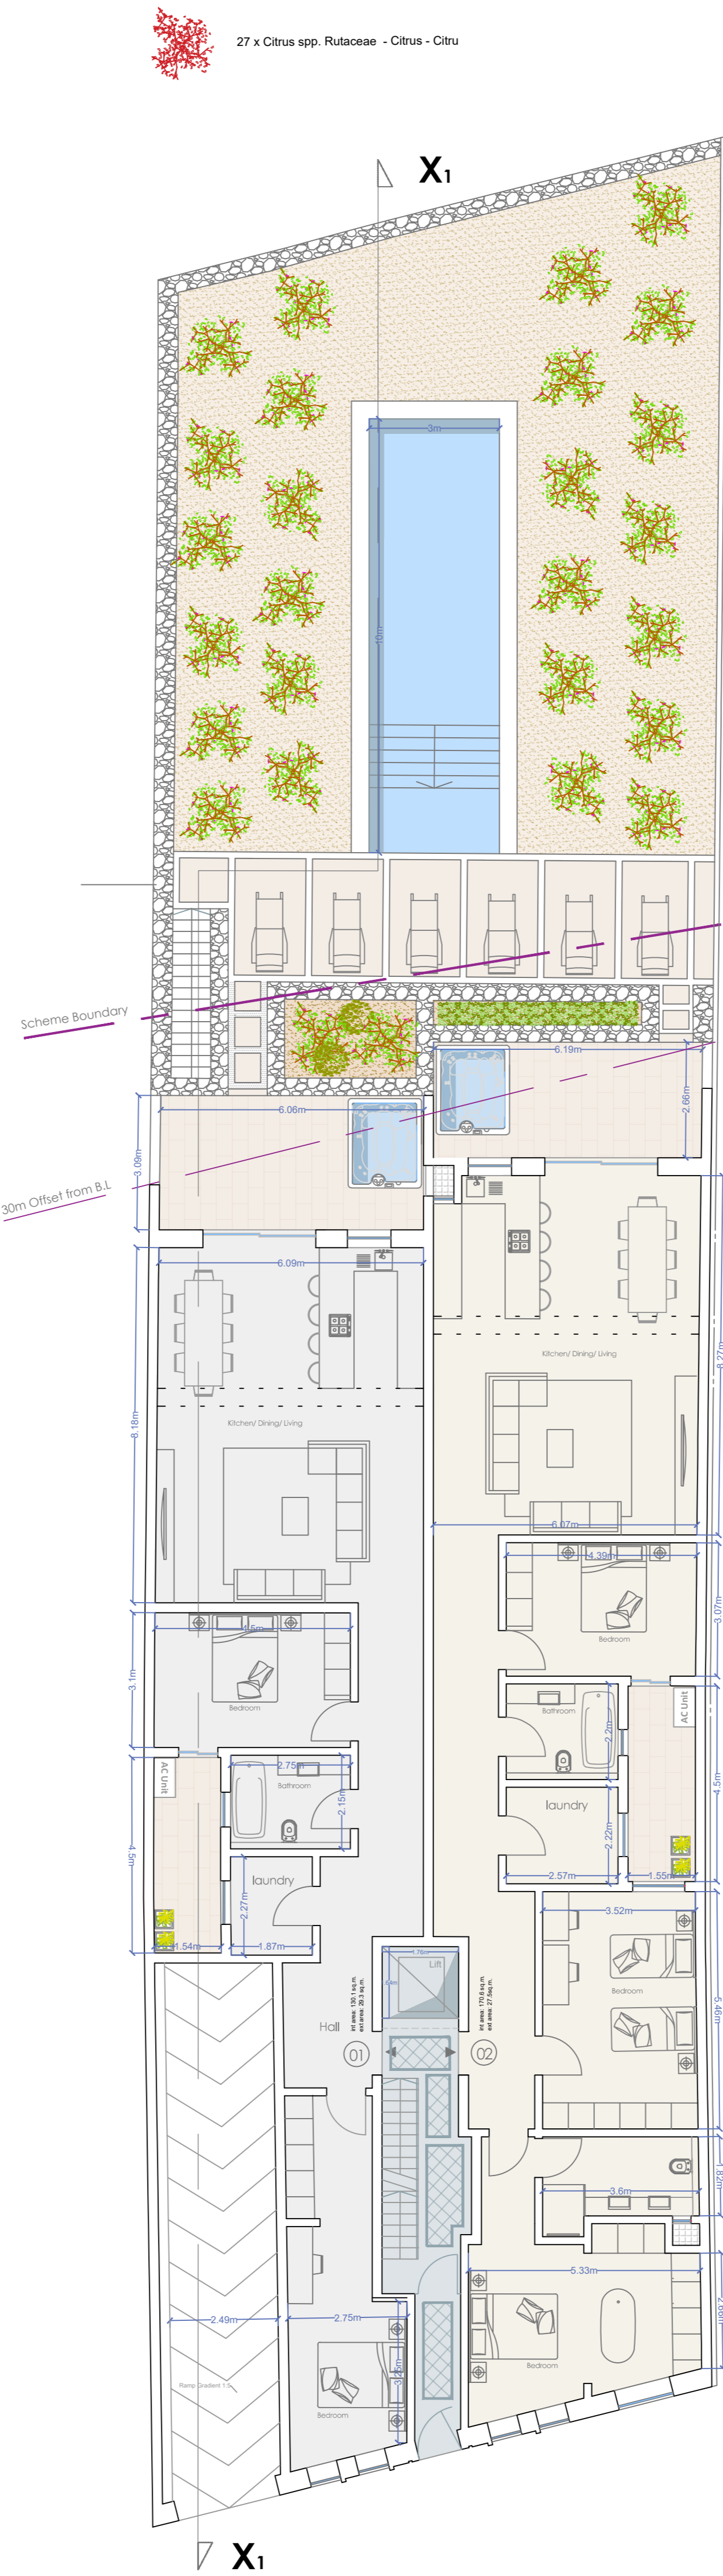

Proposed Level 0

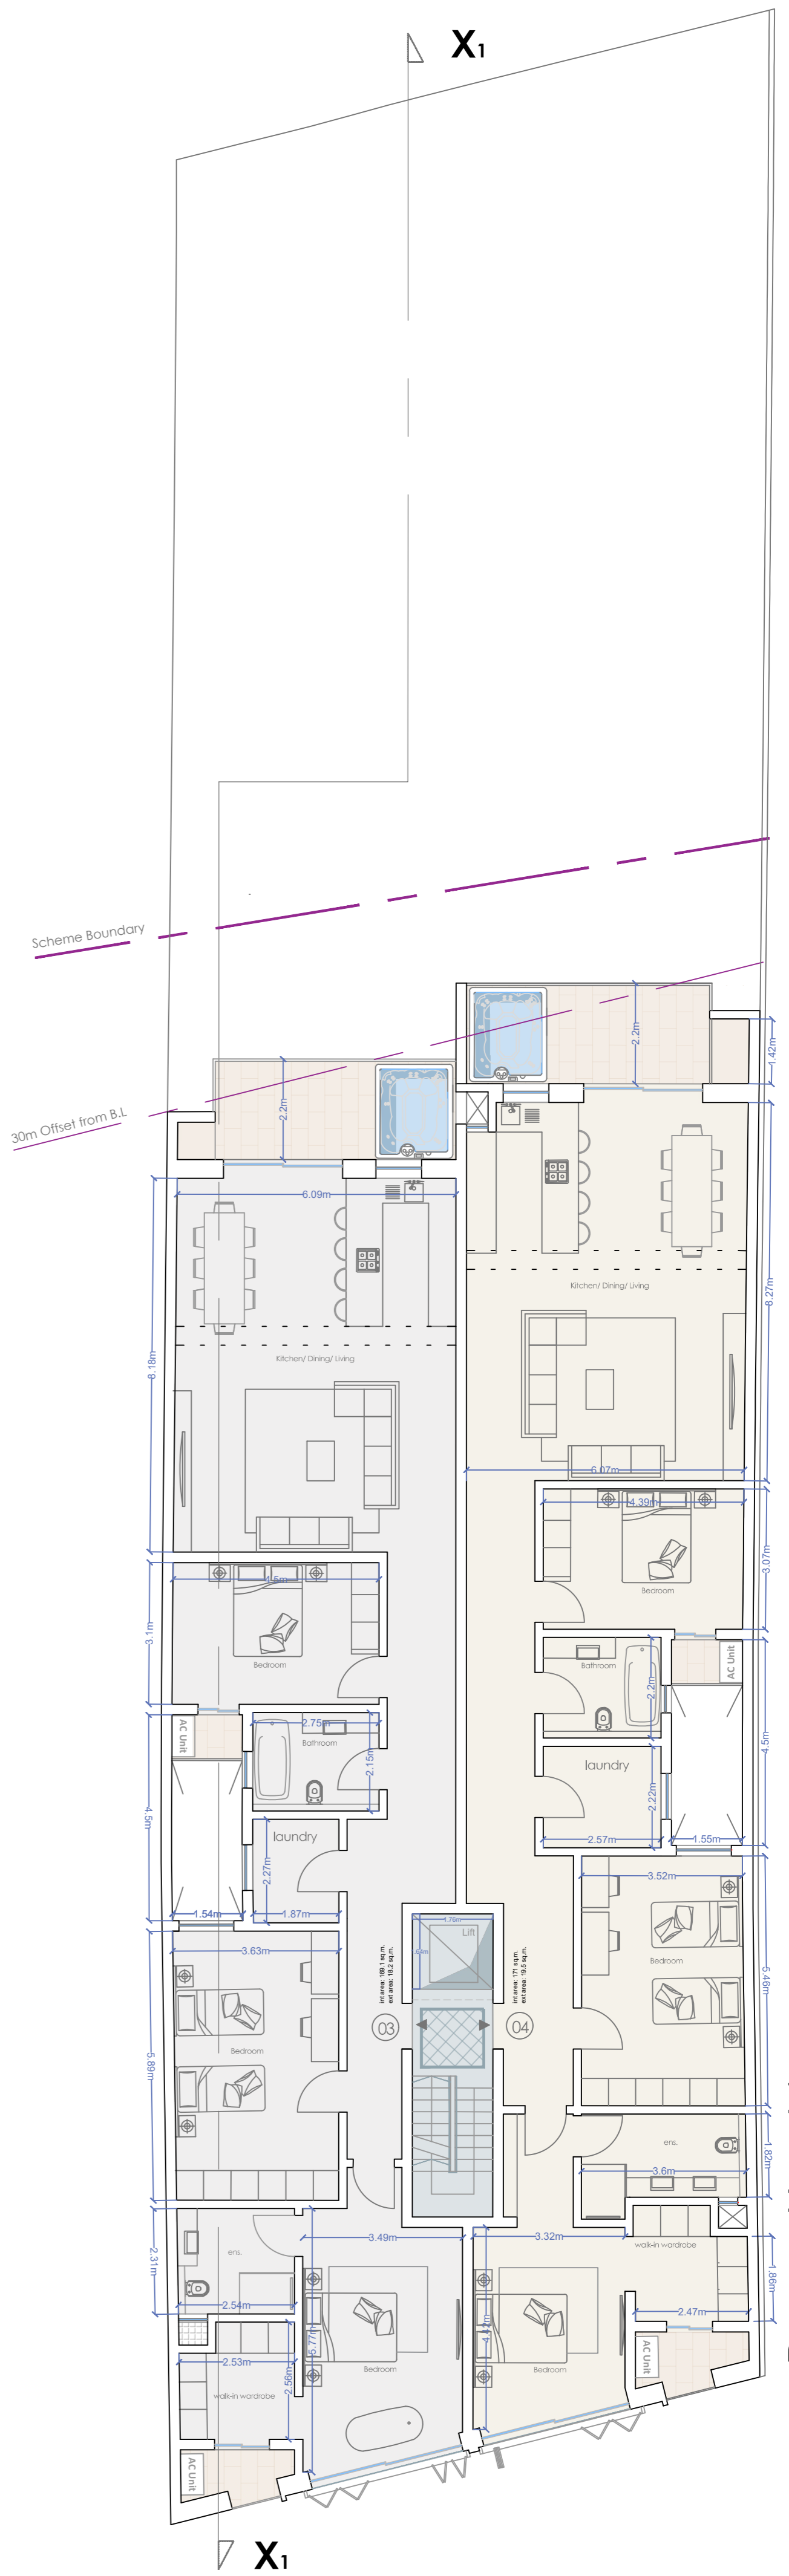

Proposed Level 1

Residence ID Block B	No of Beds	Internal Area	External Area	Gross Floor Area
01	2	Maisonette 130.1m ²	29.3m ²	159.4m ²
02	3	Maisonette 170.6m ²	27.5m ²	198.1m ²
03	3	Apt. 169.1m ²	18.2m ²	187.3m ²
04	3	Apt. 171m ²	19.5m ²	190.5m ²
05	3	Apt. 169.1m ²	18.2m ²	187.3m ²
06	3	Apt. 171m ²	19.5m ²	190.5m ²
07	2	P.H.Apt. 116.3m ²	63.1m ²	179.4m ²
08	2	P.H.Apt. 118.7m ²	62.5m ²	181.2m ²




Proposed Level 2

Proposed Level 3 (Setback)

Proposed Roof Level

Residence ID Block B	No of Beds	Internal Area	External Area	Gross Floor Area
01	2 Maisonette	130.1m ²	29.3m ²	159.4m ²
02	3 Maisonette	170.6m ²	27.5m ²	198.1m ²
03	3 Apt.	169.1m ²	18.2m ²	187.3m ²
04	3 Apt.	171m ²	19.5m ²	190.5m ²
05	3 Apt.	169.1m ²	18.2m ²	187.3m ²
06	3 Apt.	171m ²	19.5m ²	190.5m ²
07	2 P.H.Apt.	116.3m ²	63.1m ²	179.4m ²
08	2 P.H.Apt.	118.7m ²	62.5m ²	181.2m ²

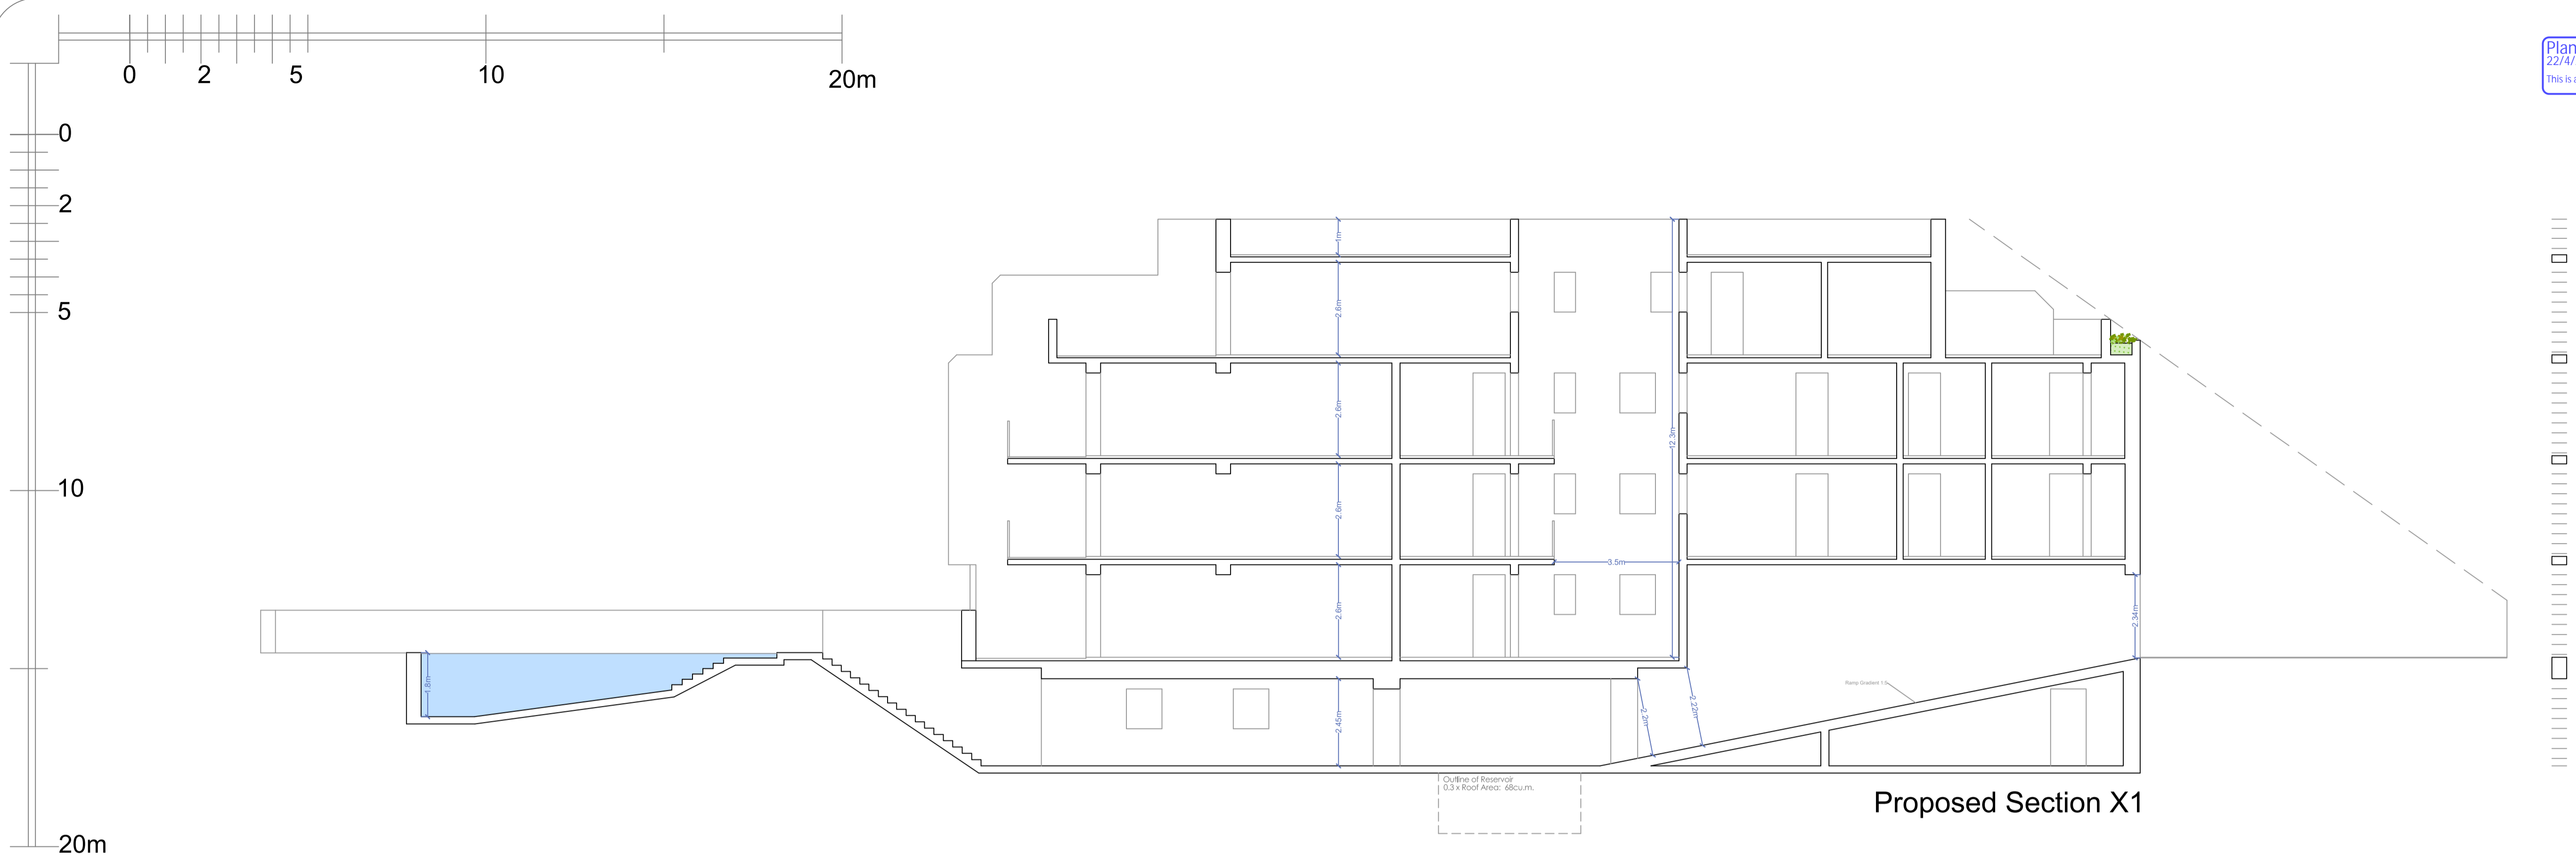

Proposed Section X1



Proposed Front Elevation



Proposed Front Elevation



Proposed Back Elevation