





Proposed Side Elevation
Scale 1:100

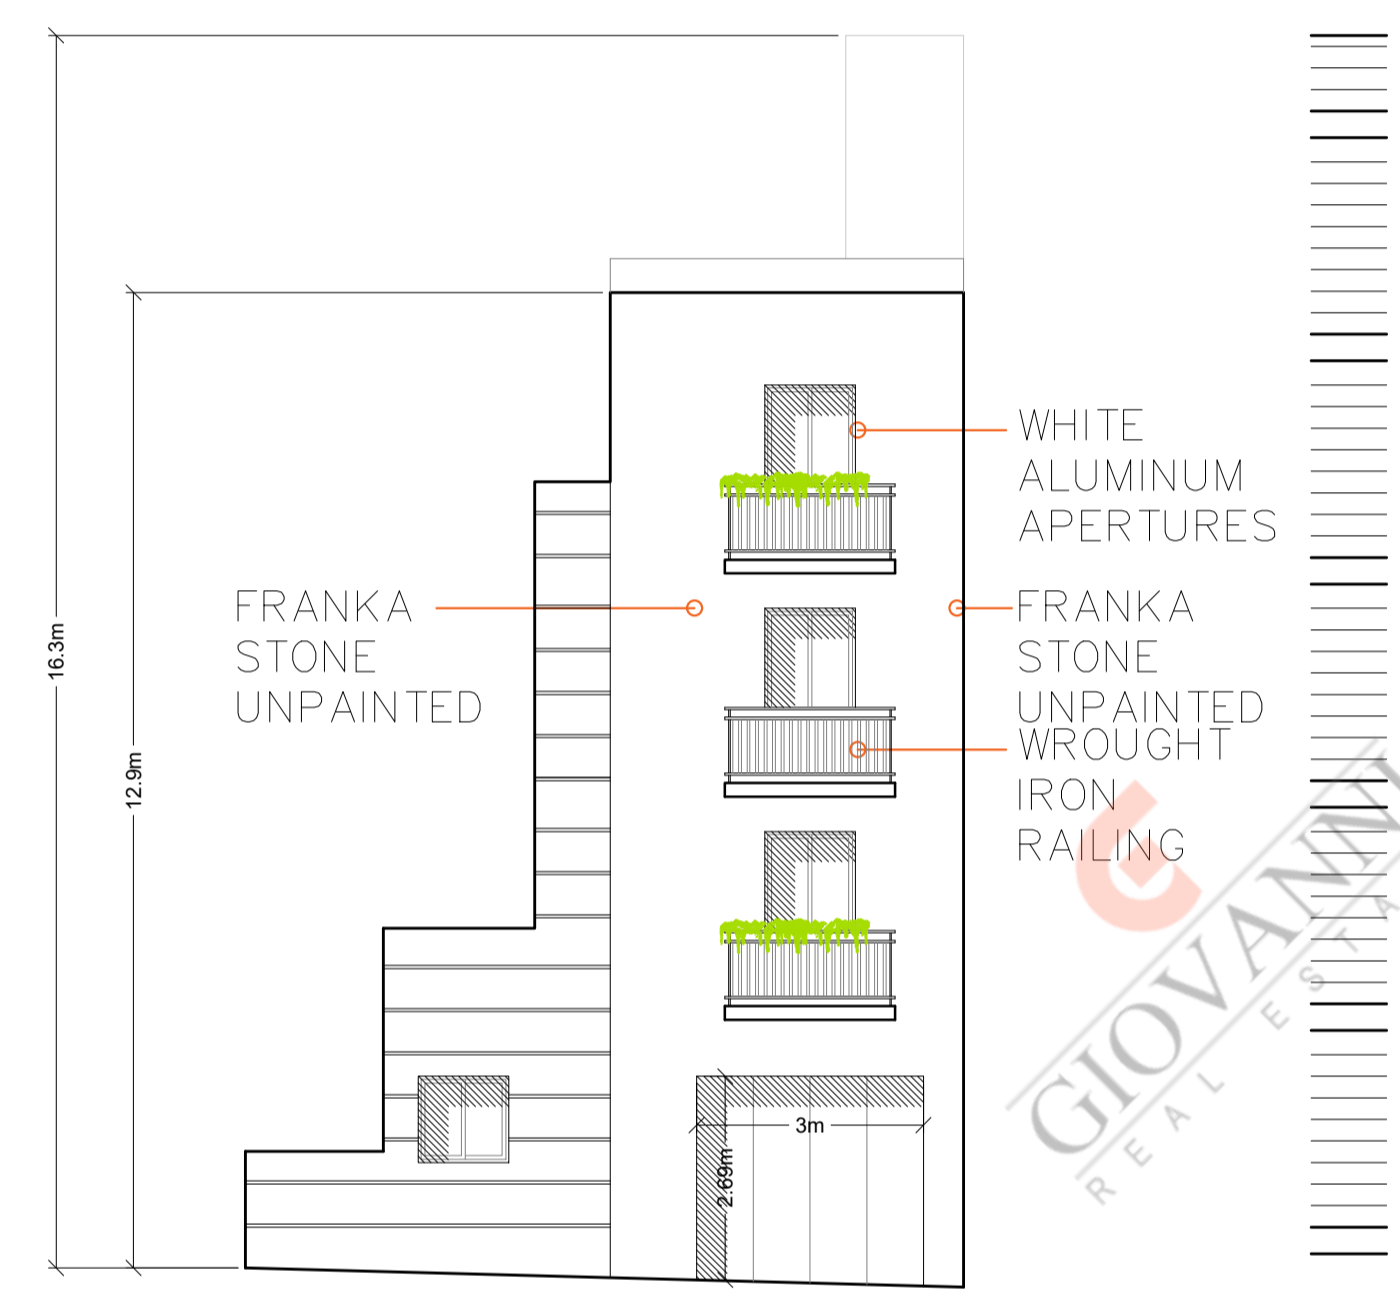


Proposed Front Elevation
Scale 1:100

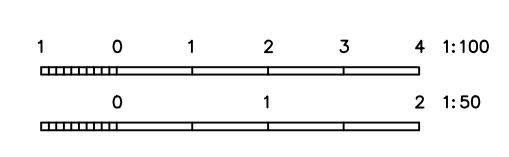




Proposed Intermediate Level
Scale 1:100

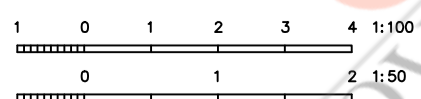




Proposed Ground Floor Level
Scale 1:100



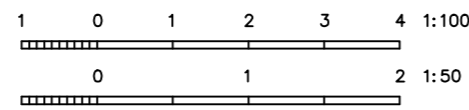




Proposed Second Floor Plan
Scale 1:100

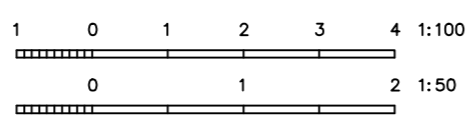



Proposed Third Floor Plan
Scale 1:100

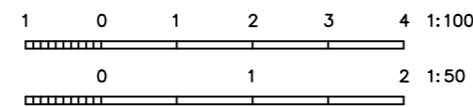





Proposed Receded Floor Plan
Scale 1:100





Proposed Roof Plan
Scale 1:100

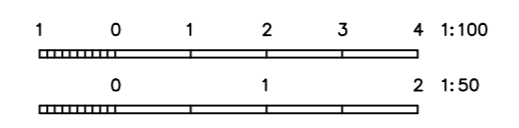

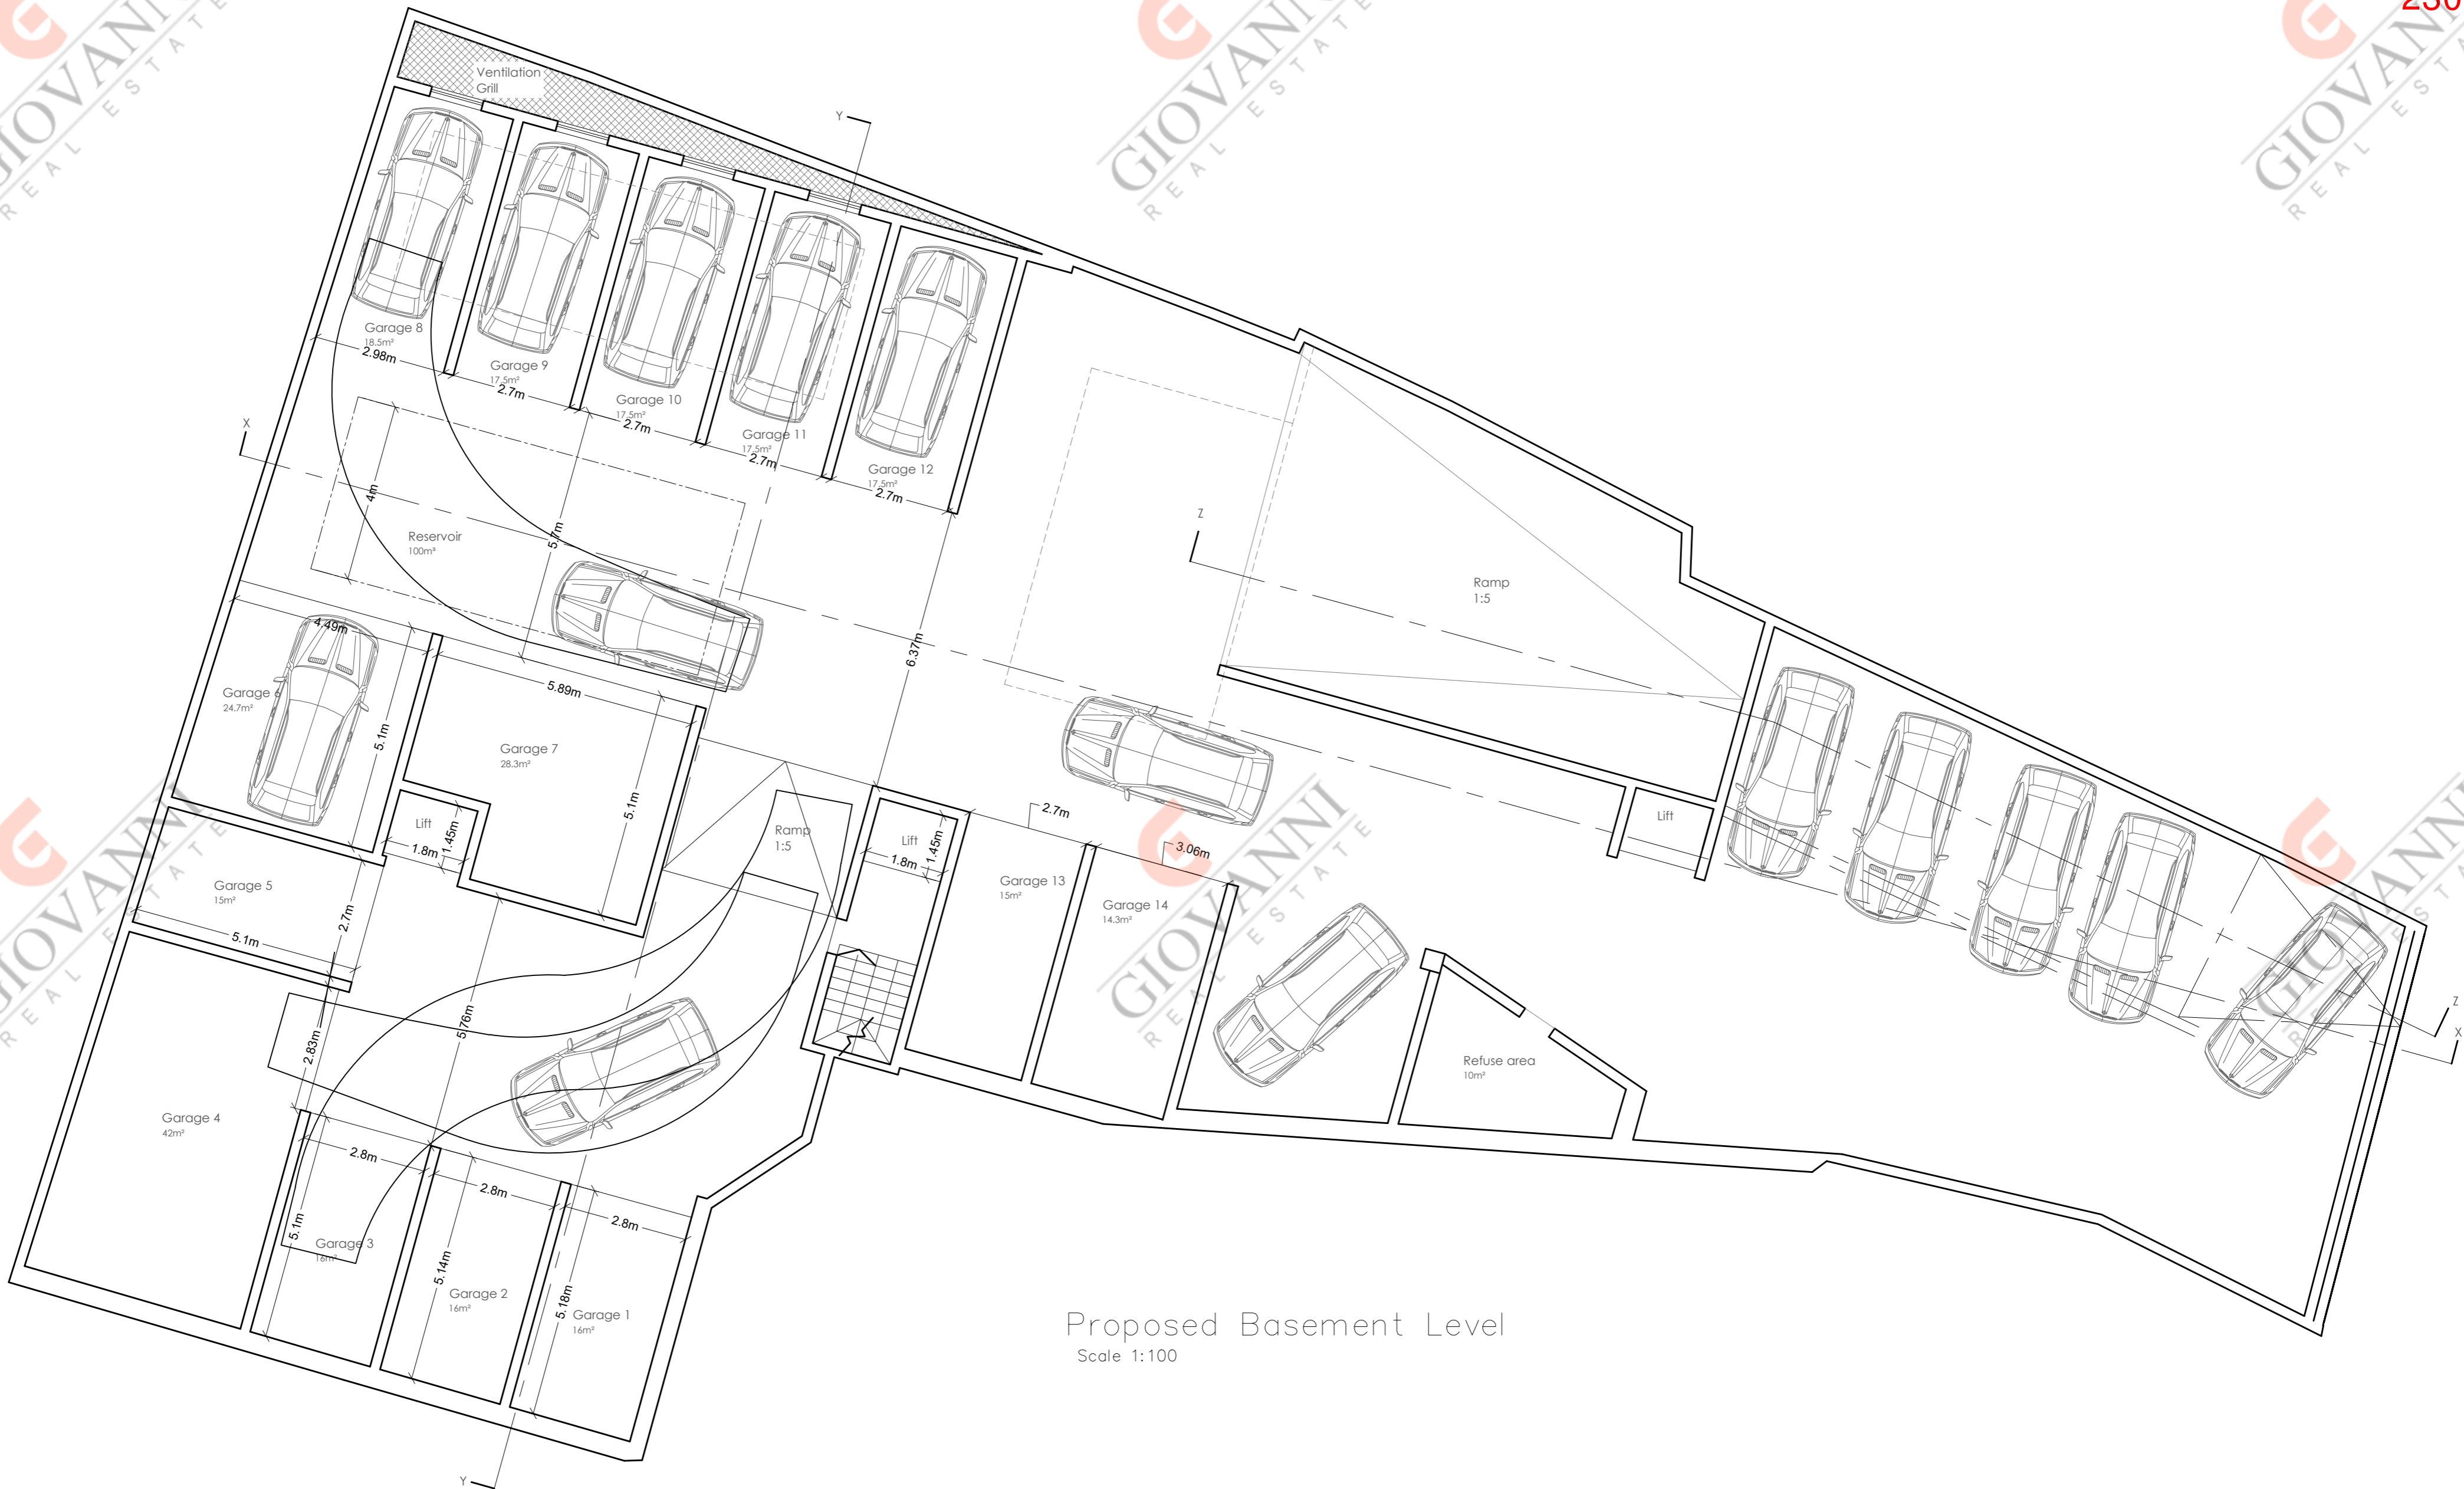

Proposed Basement Level
Scale 1:100

