

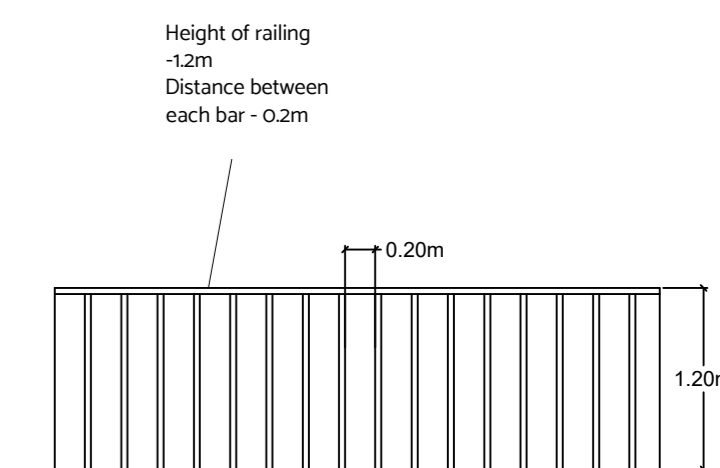


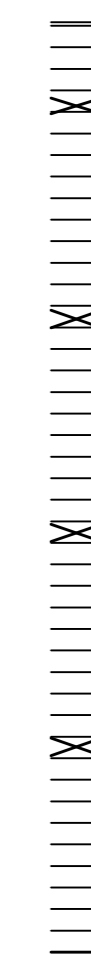


Proposed Front Elevation

Scale 1:50
clean copy



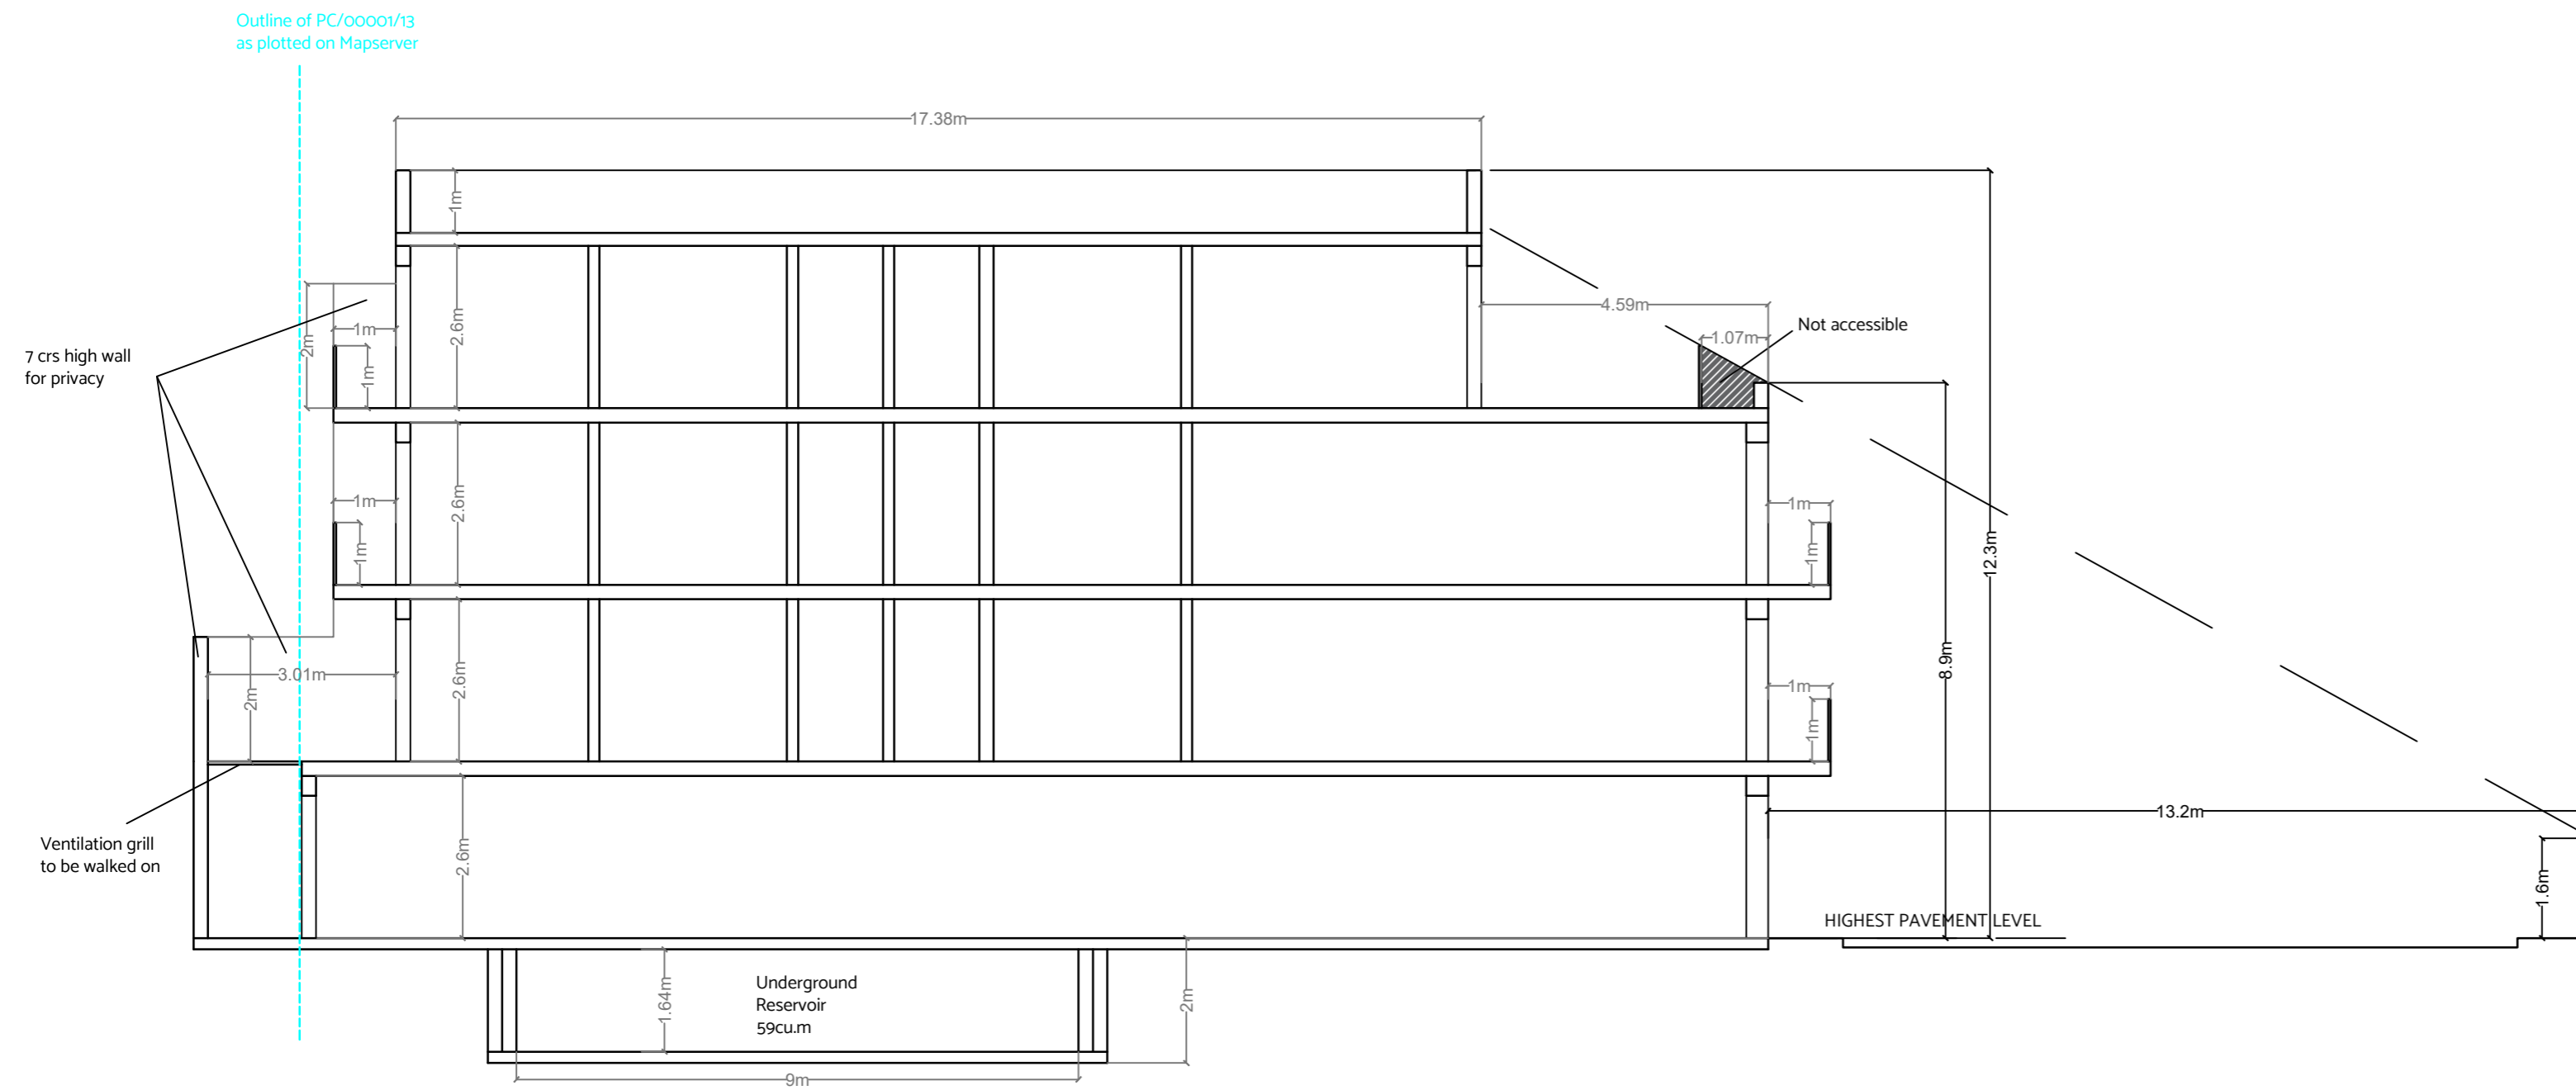


Proposed Elevation detail of gate through internal yard

Proposed Section Y-Y
Scale 1:100
clean copy

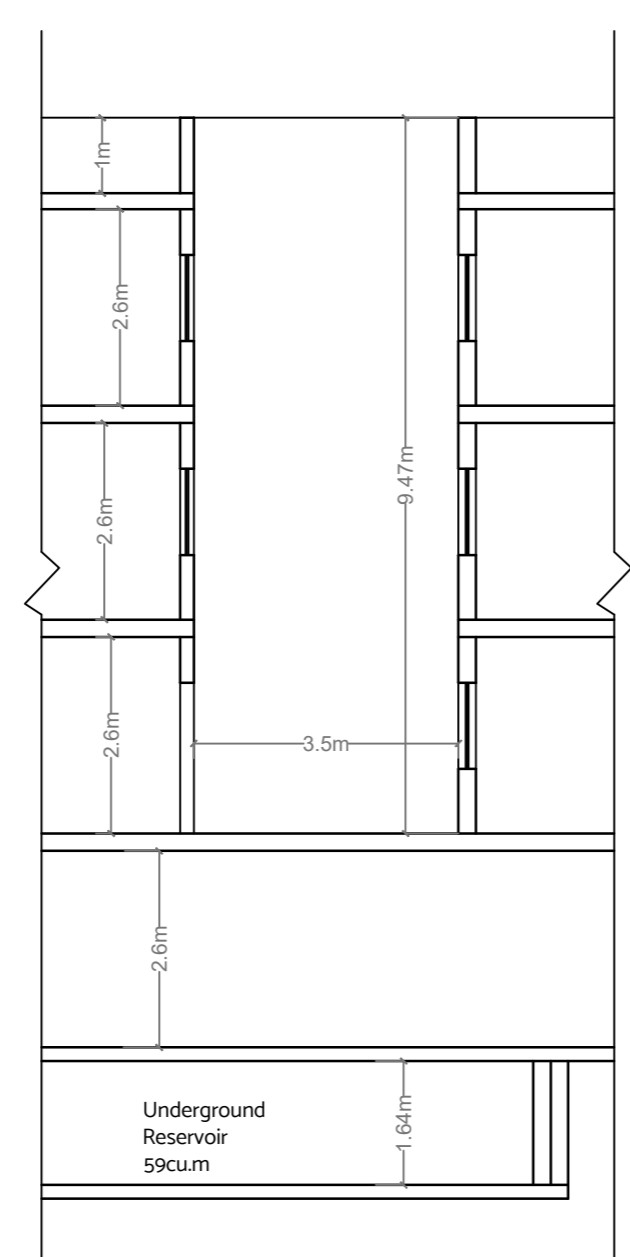

Proposed Sectional view Z-Z
Scale 1:100
clean copy

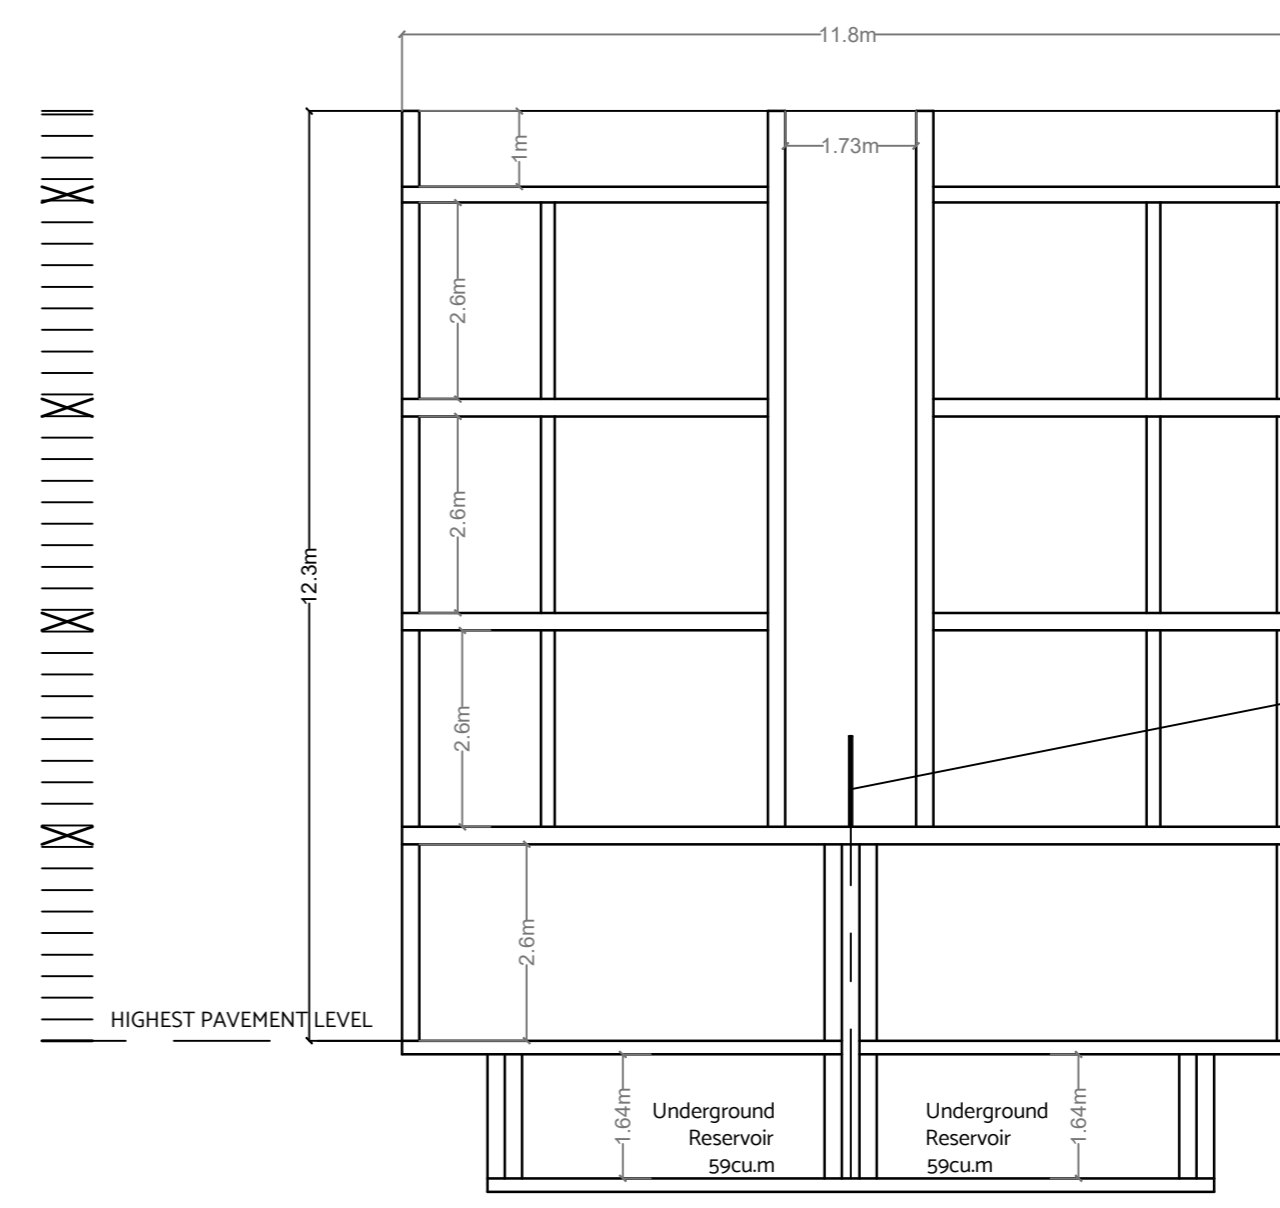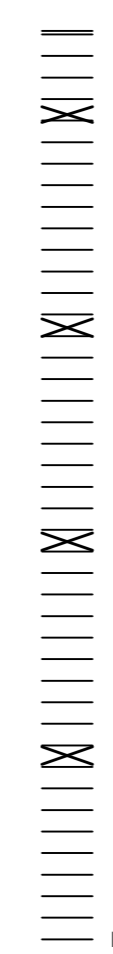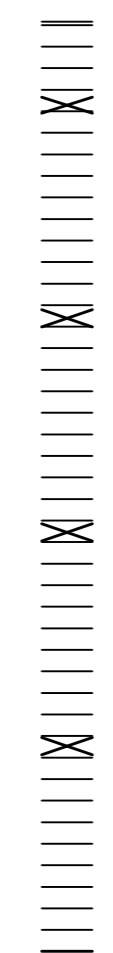

Proposed Section X-X
Scale 1:100
clean copy

Height of railing
-1.2m
Distance between
each bar - 0.2m

