



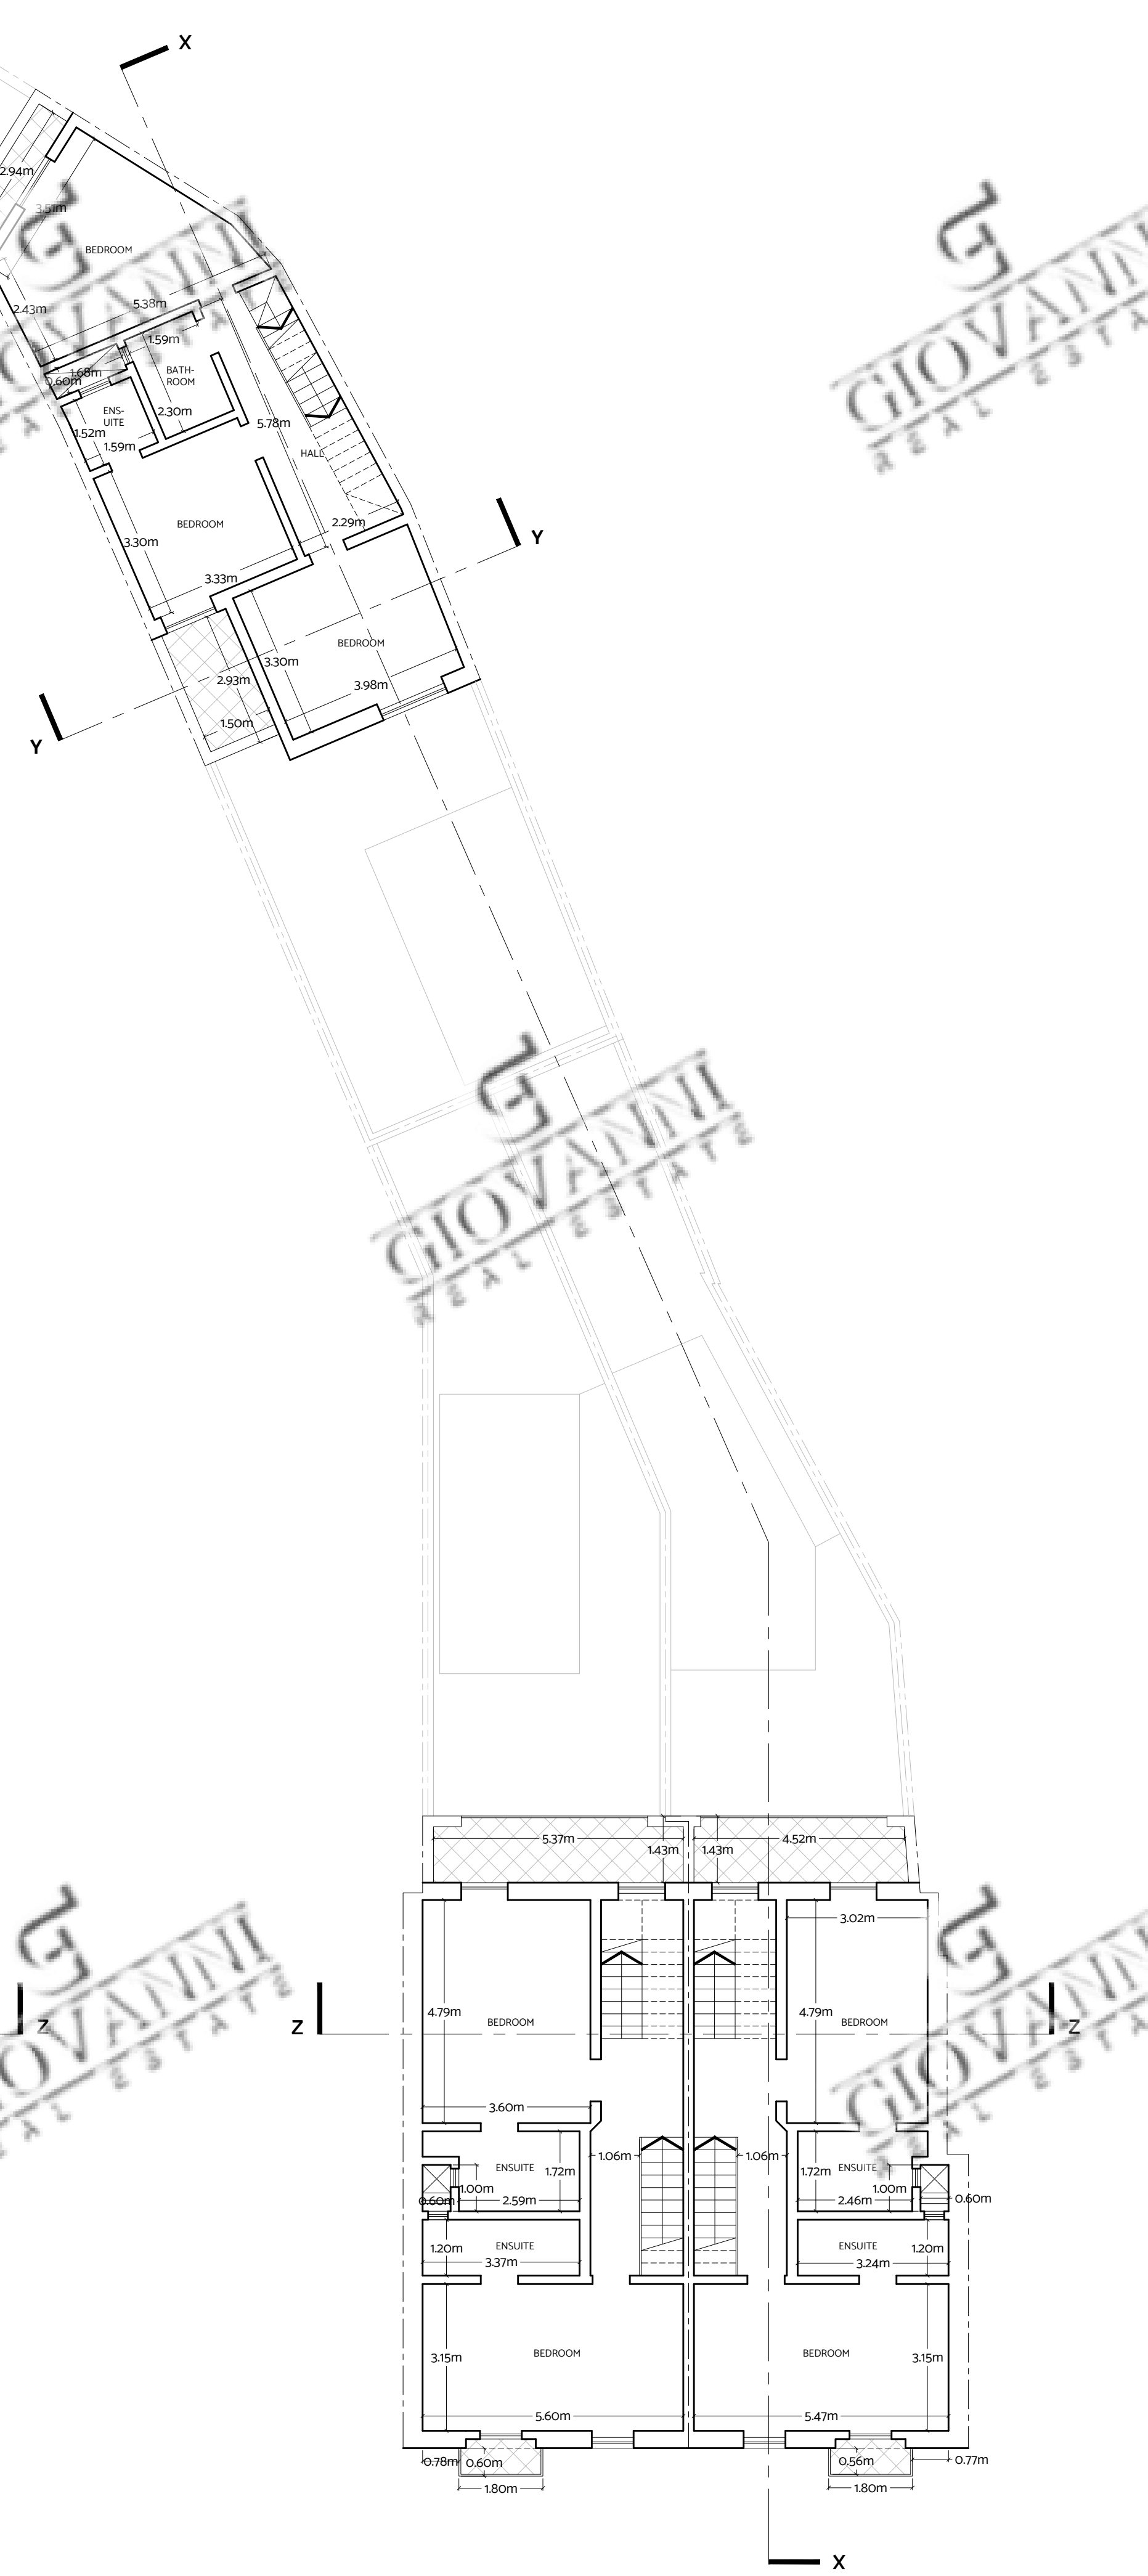


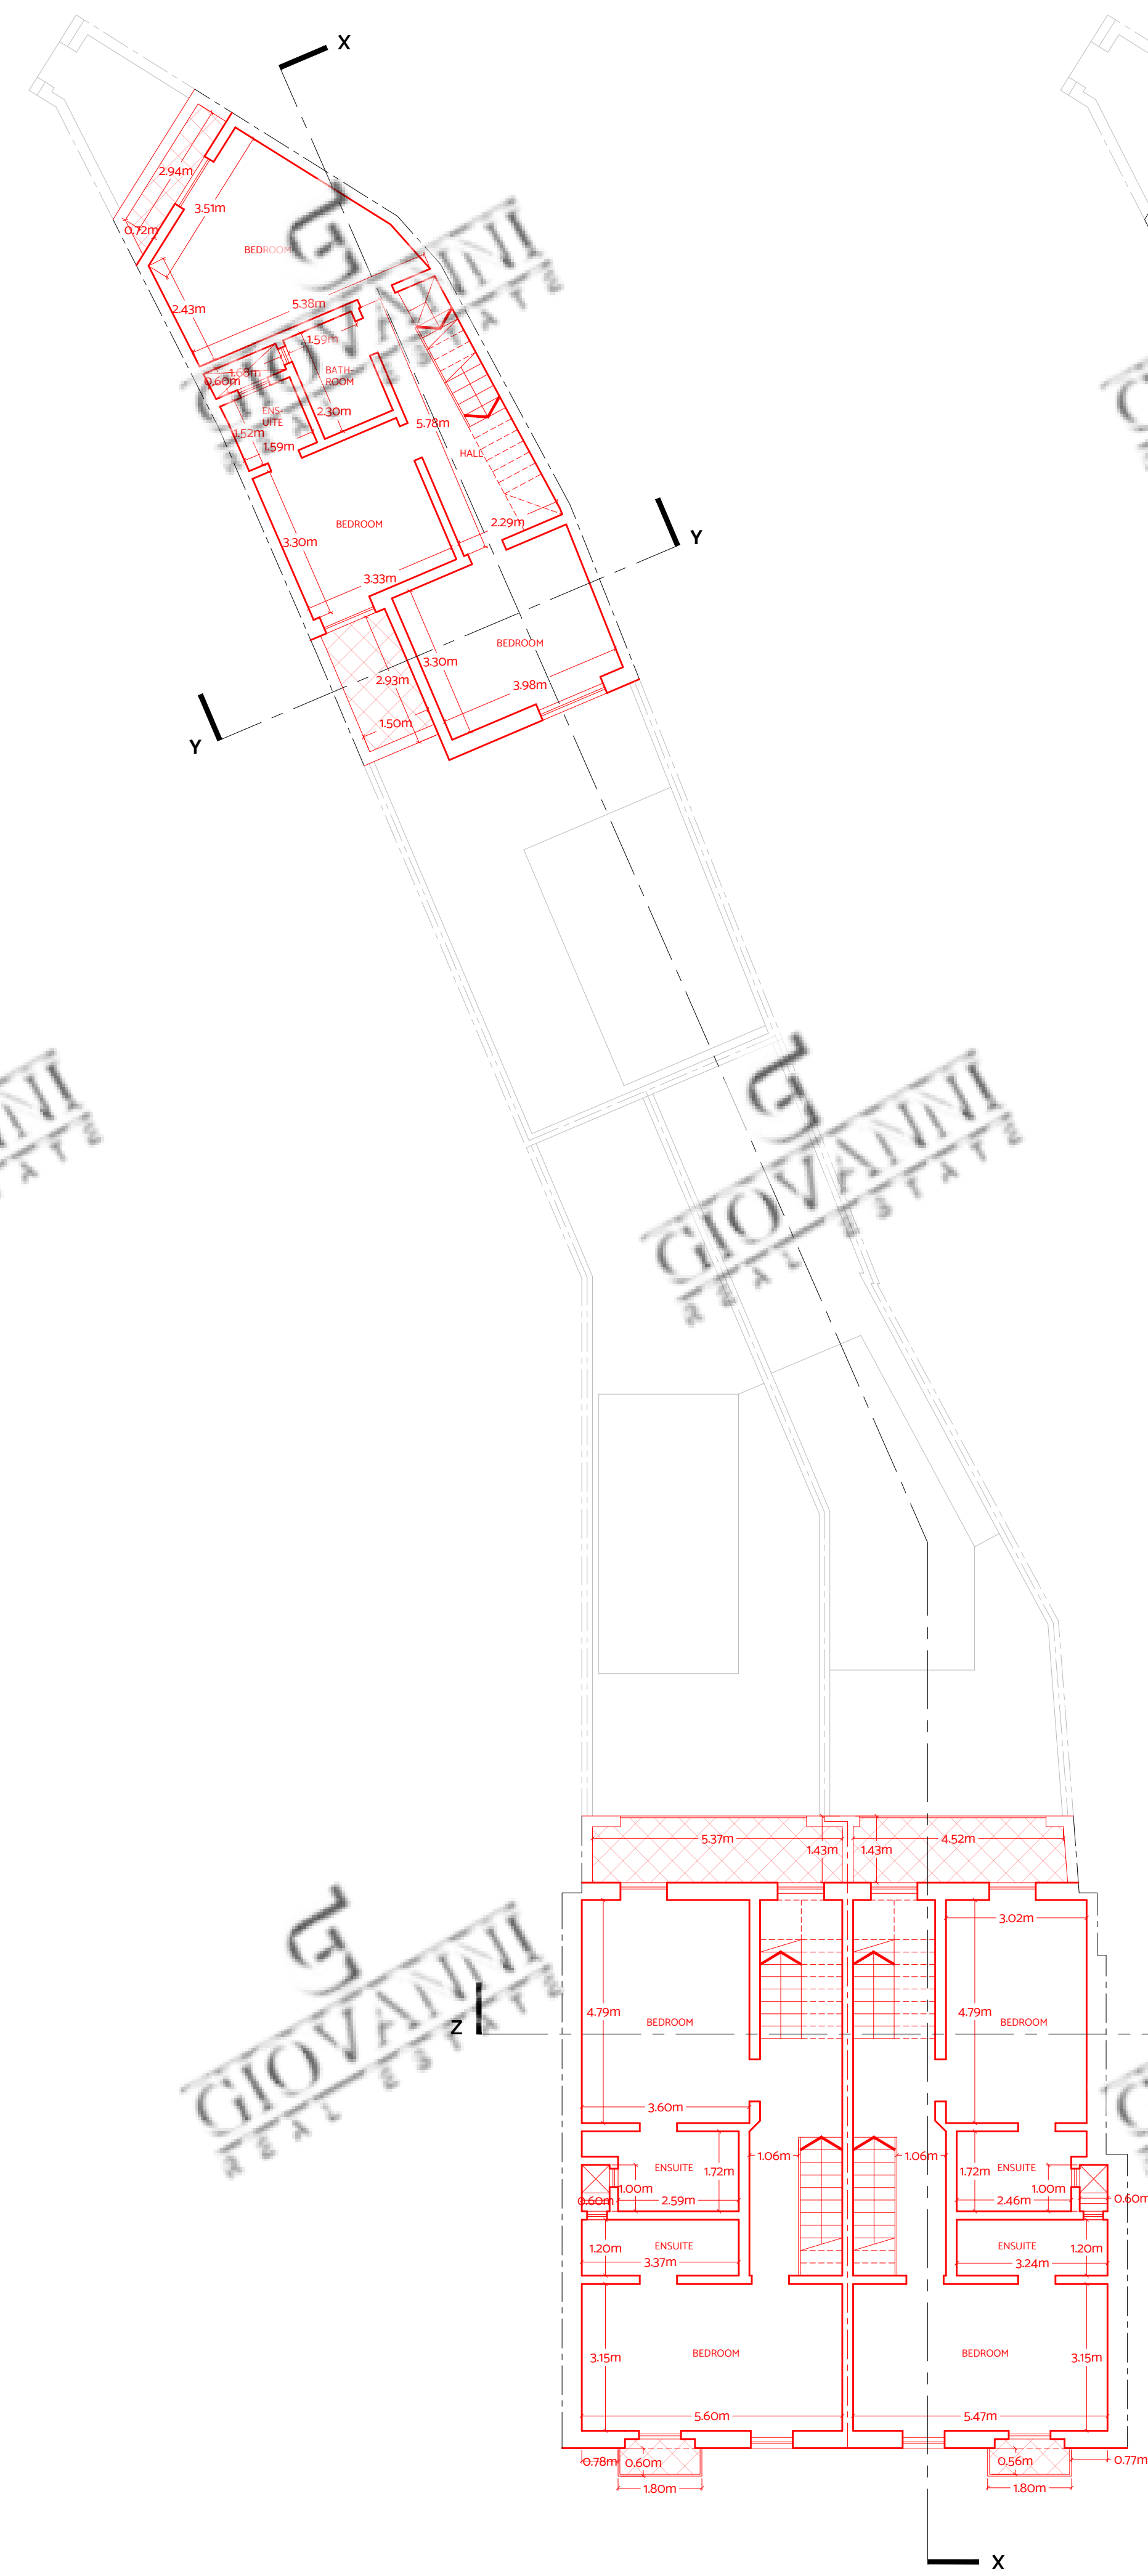

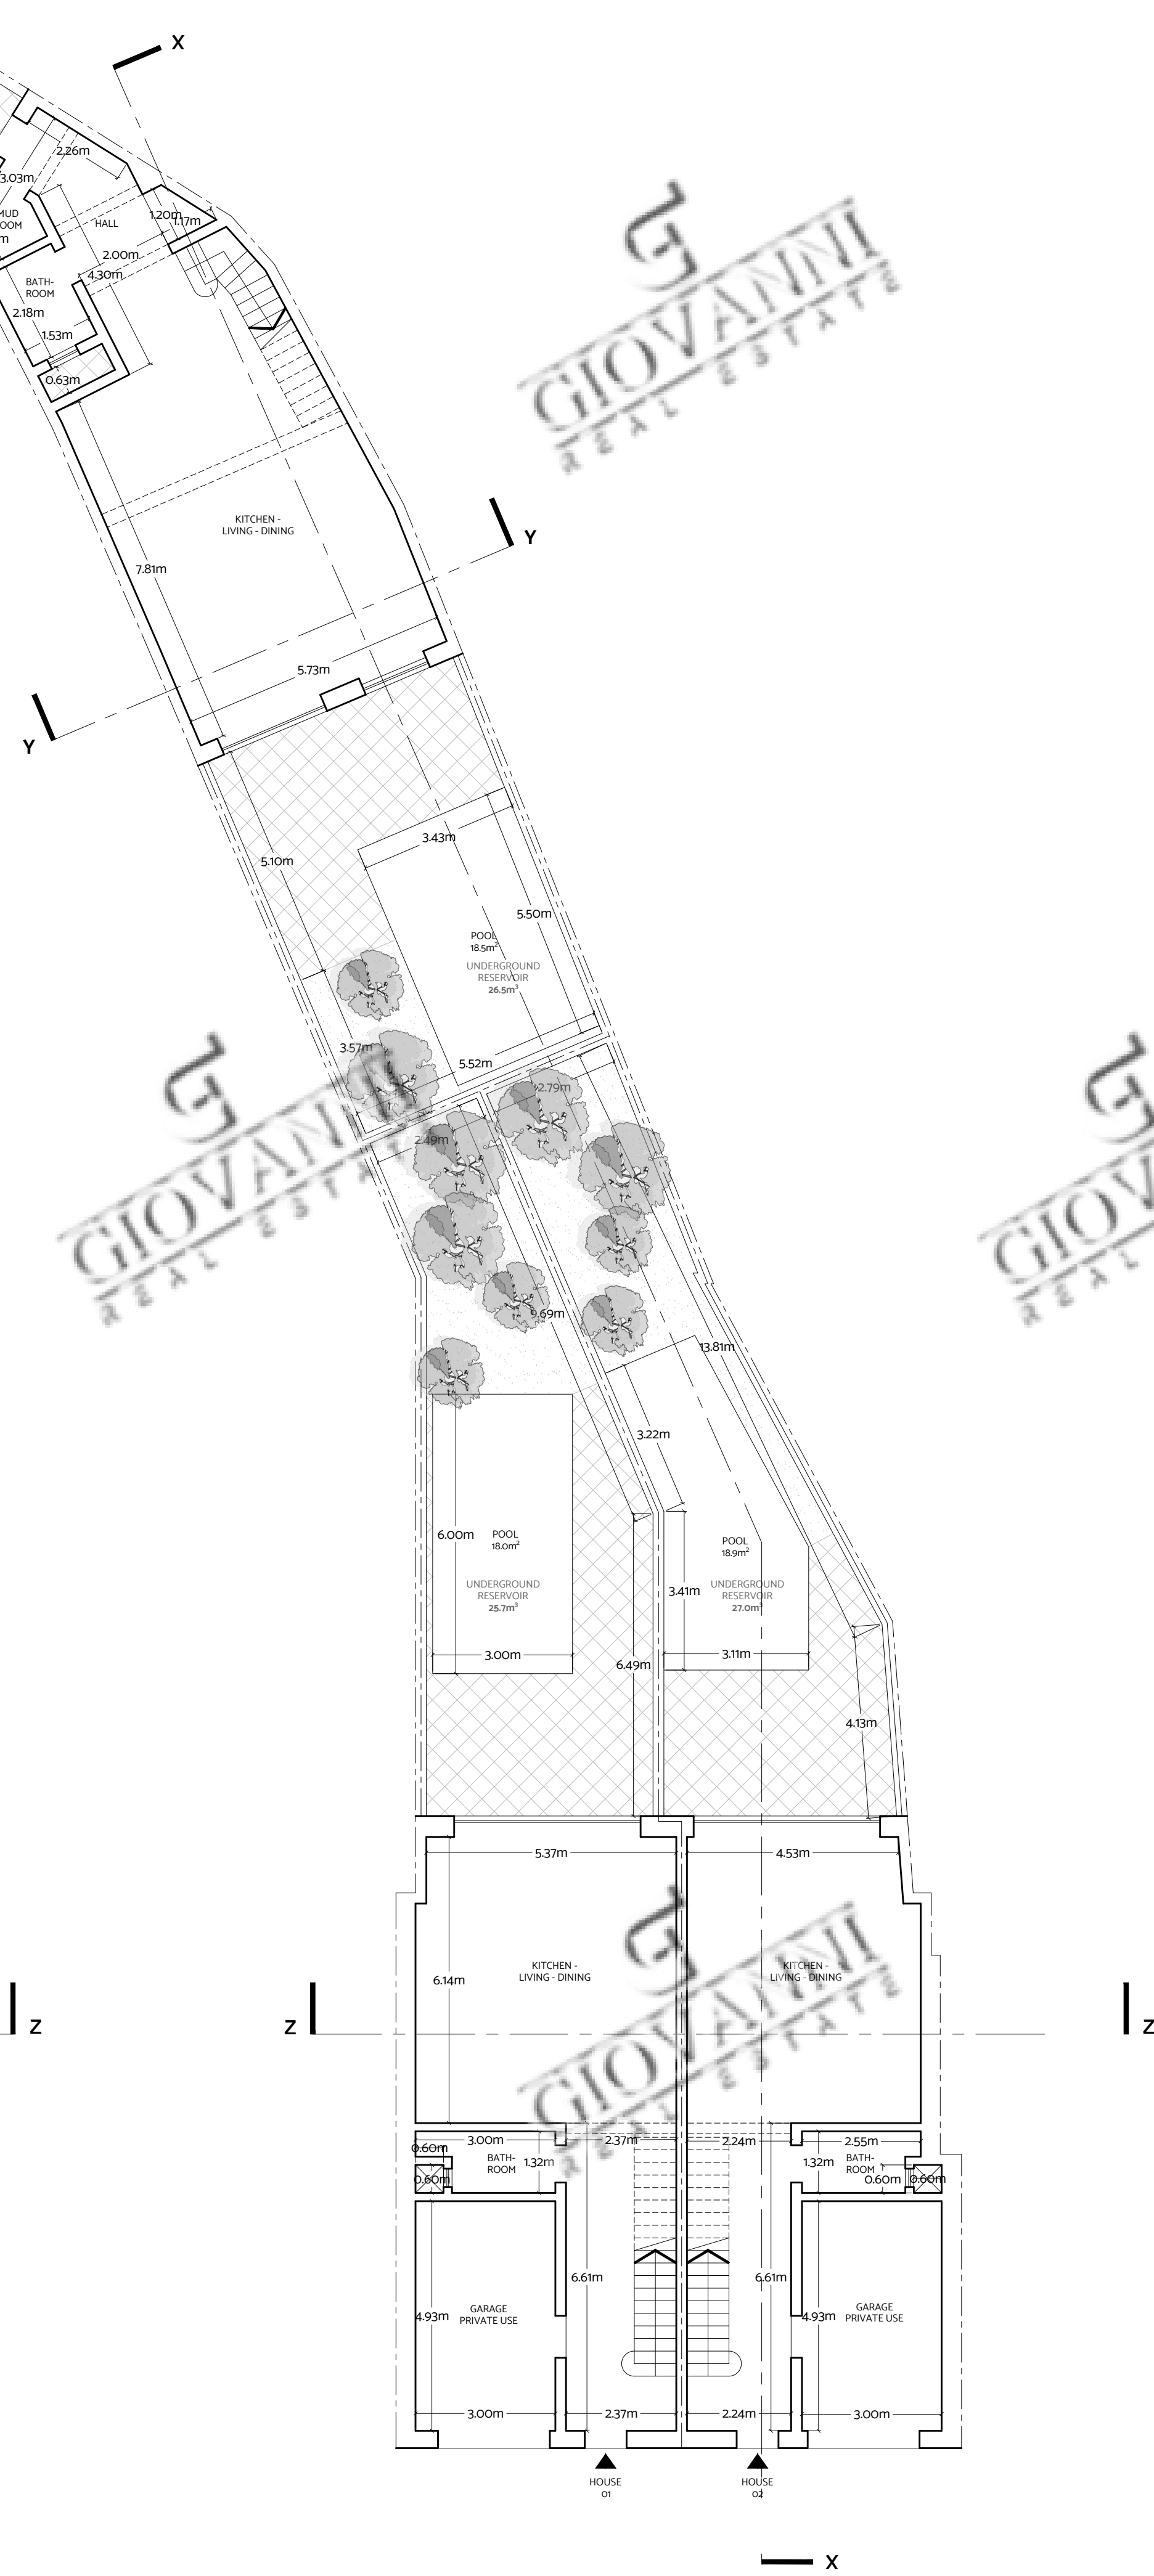

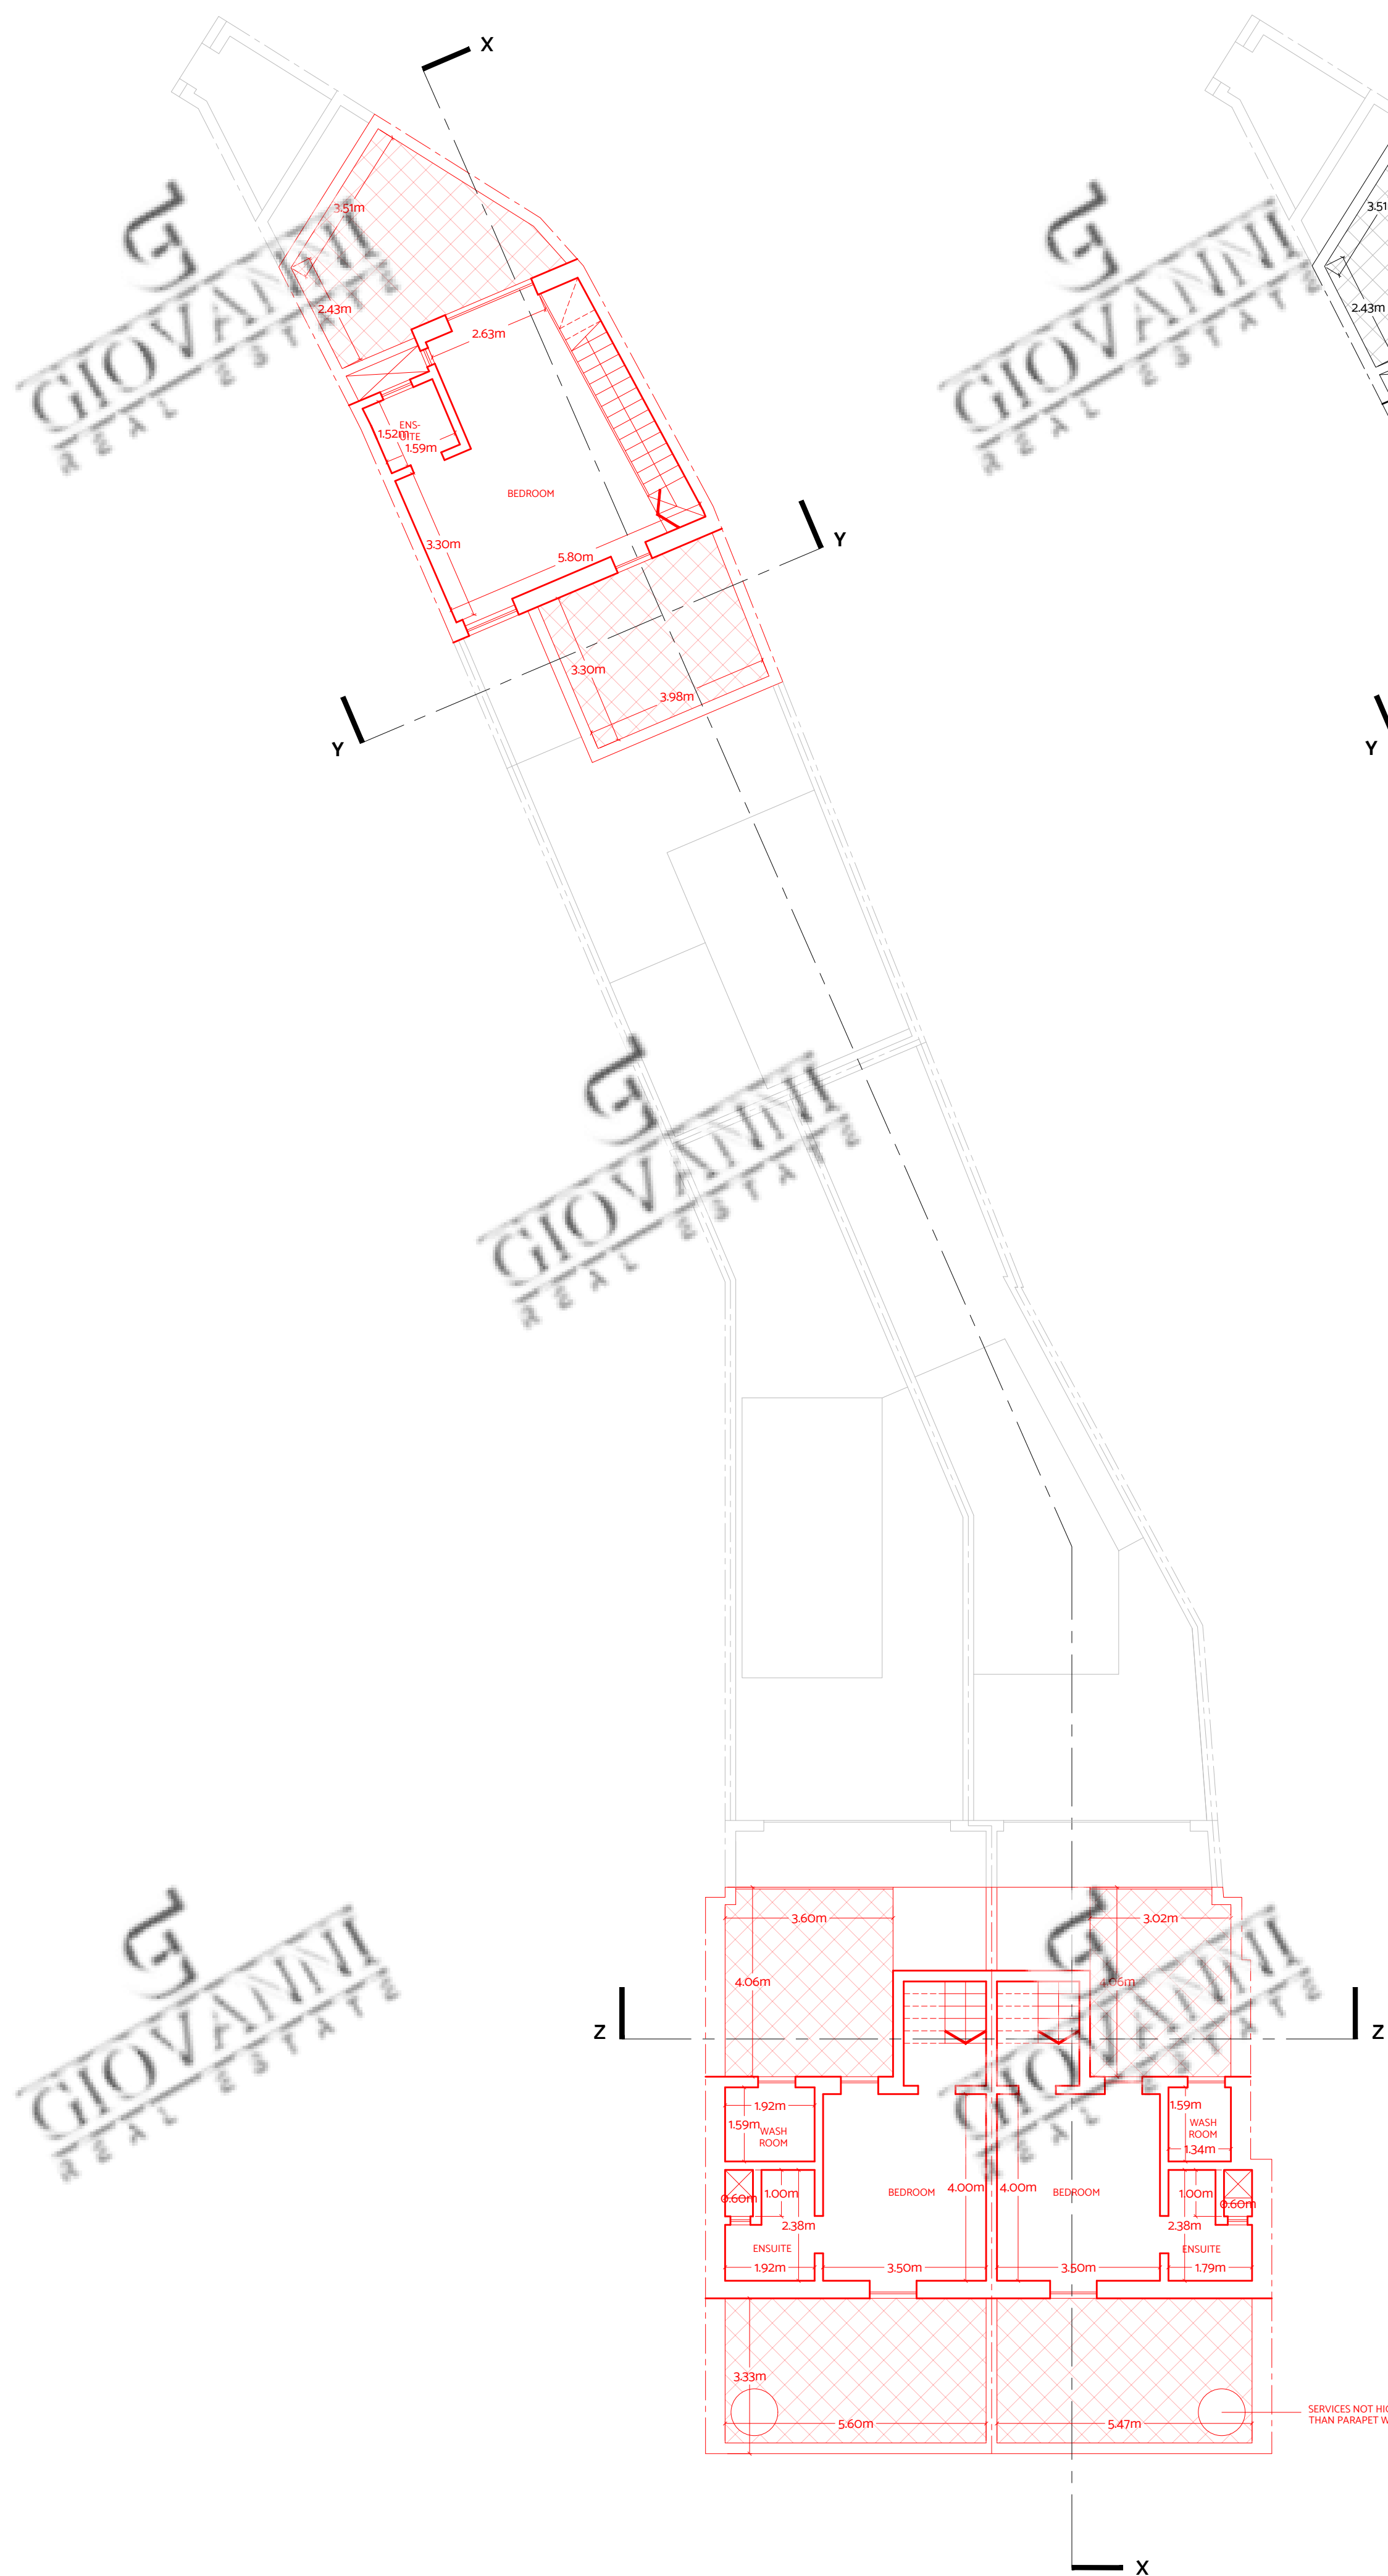

Proposed Receded Floor Plan

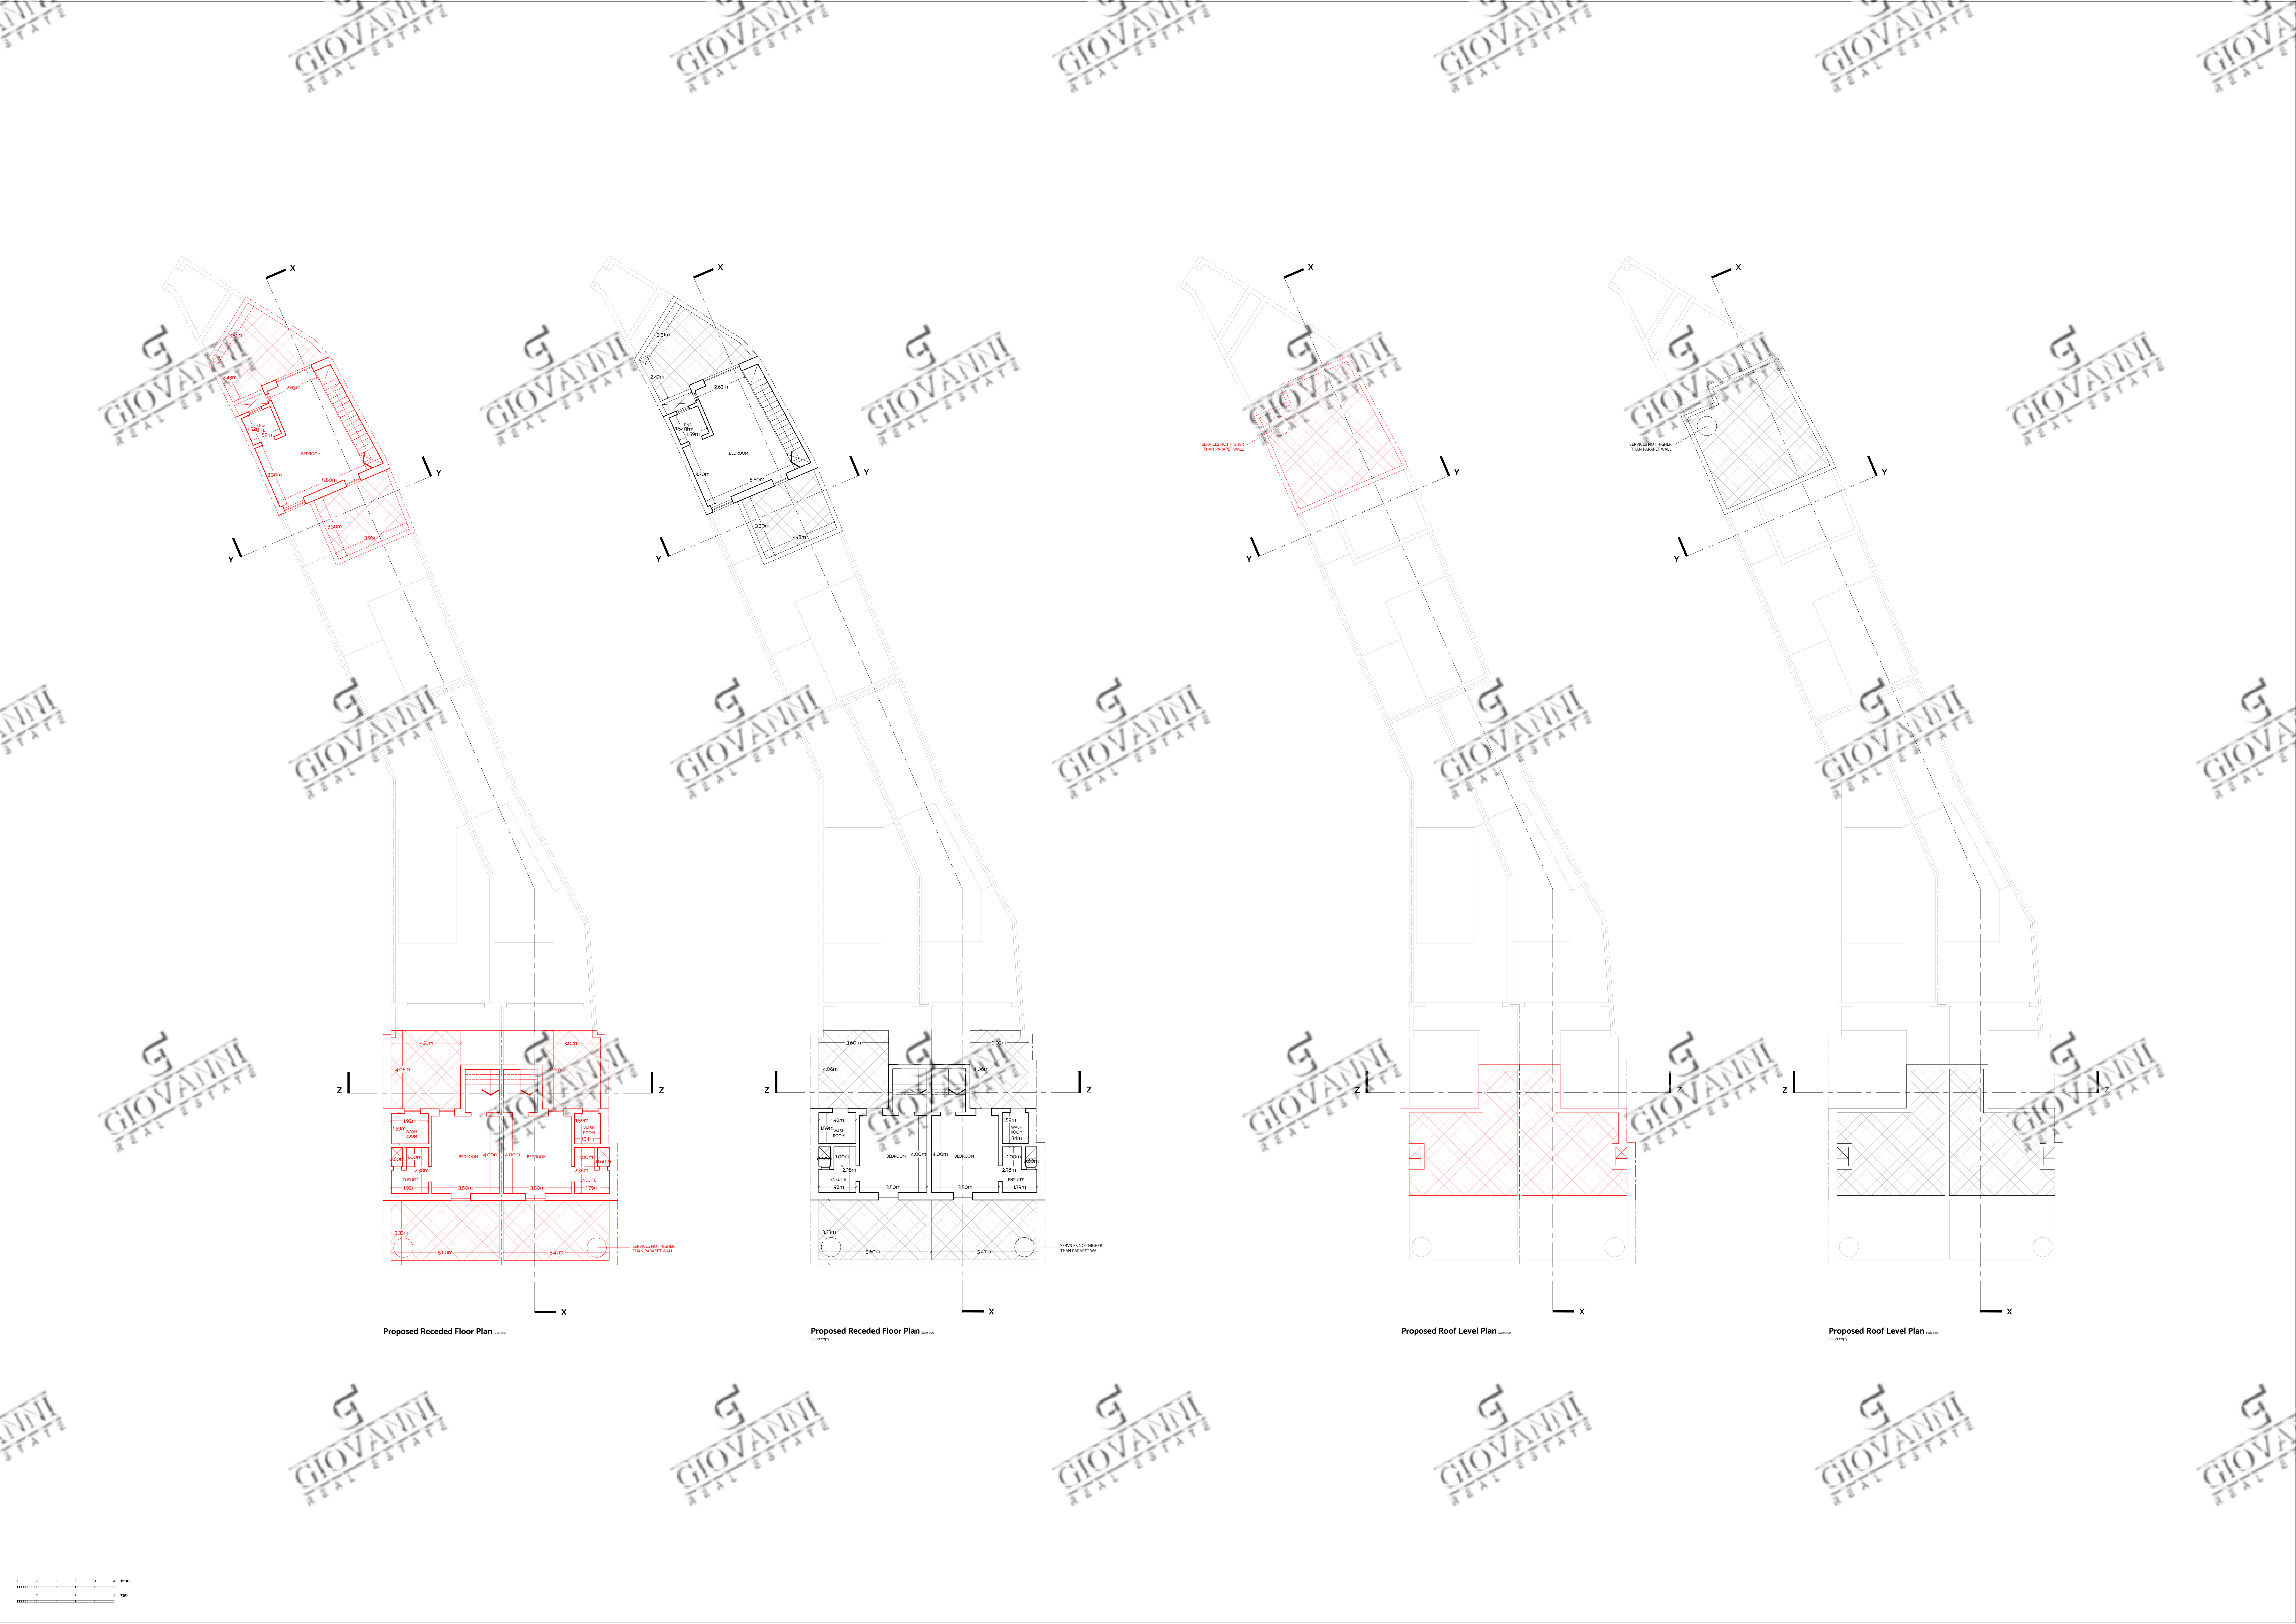

Proposed Receded Floor Plan



Proposed Roof Level Plan



Proposed Roof Level Plan





