




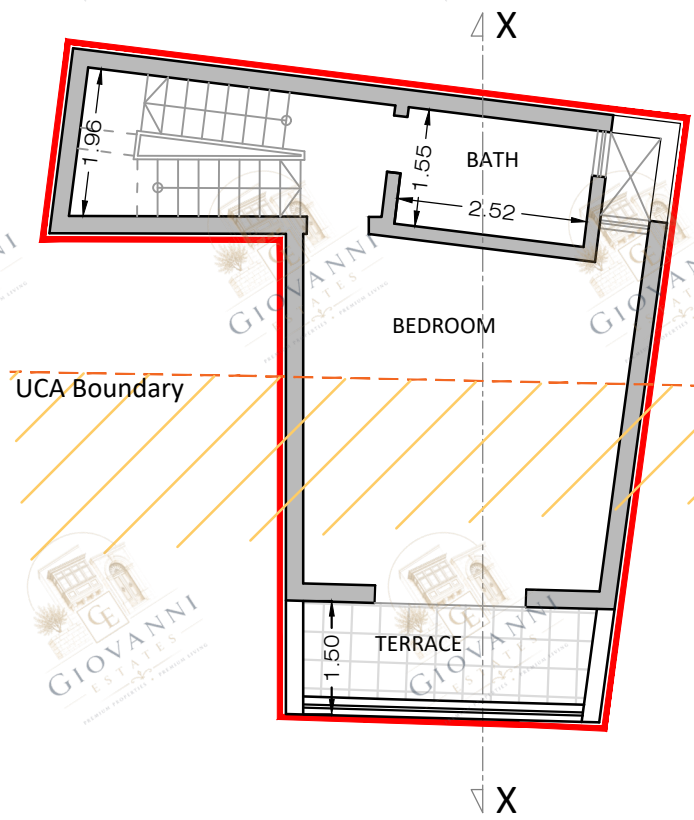


SECOND FLOOR
PROPOSED Scale 1:100

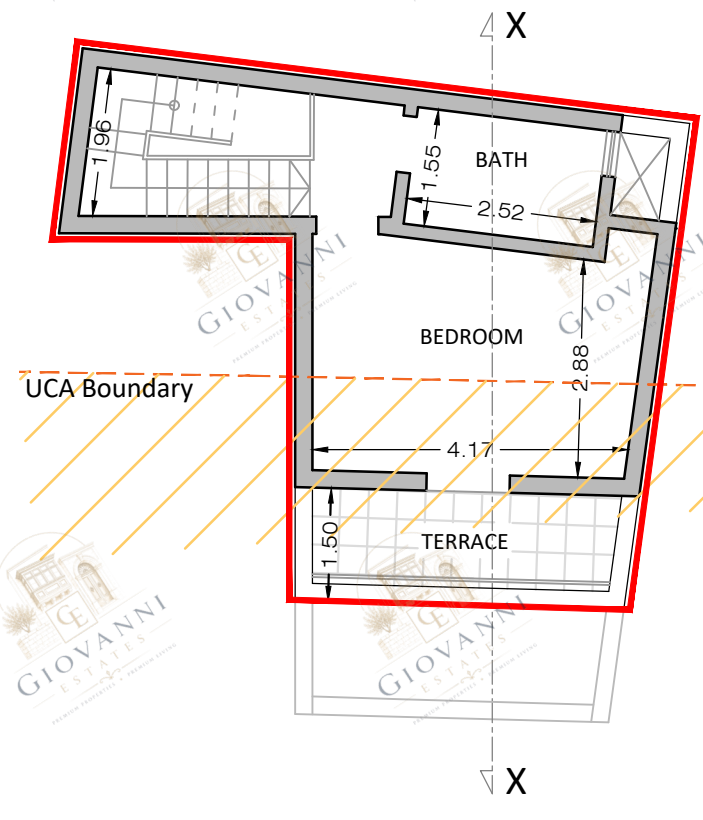


RECEDED FLOOR
PROPOSED Scale 1:100

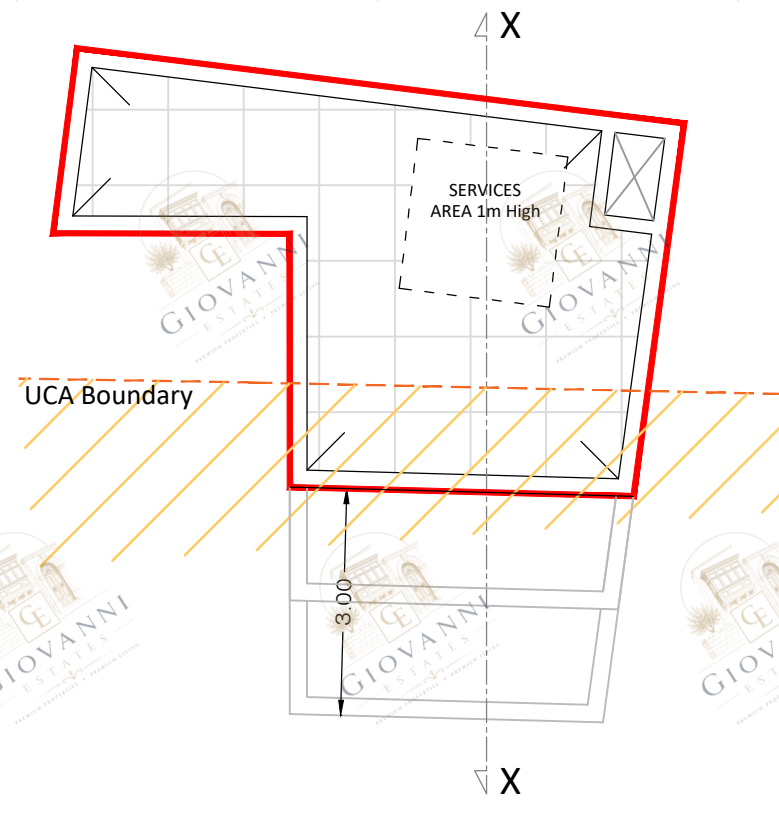


ROOF PLAN
PROPOSED Scale 1:100

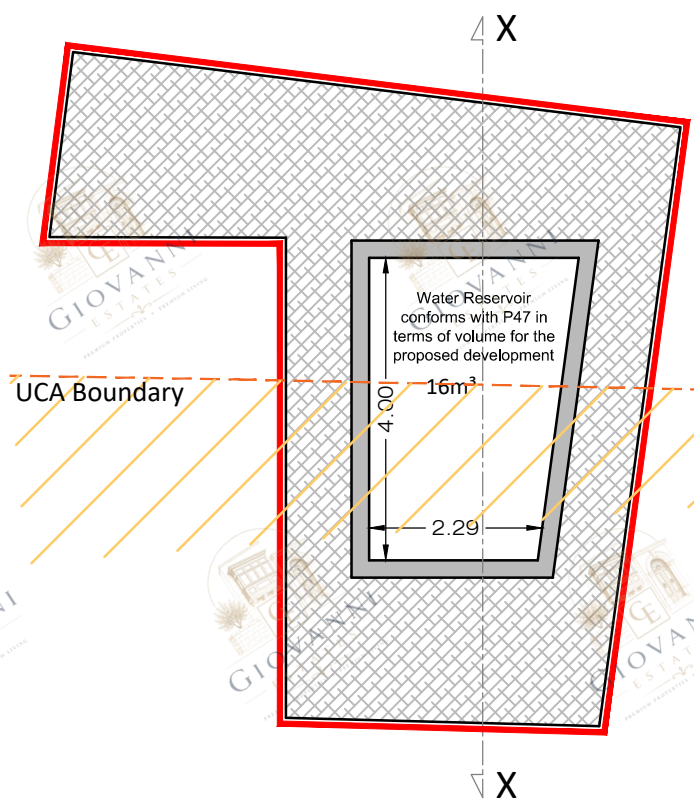

BASEMENT LEVEL
PROPOSED Scale 1:100

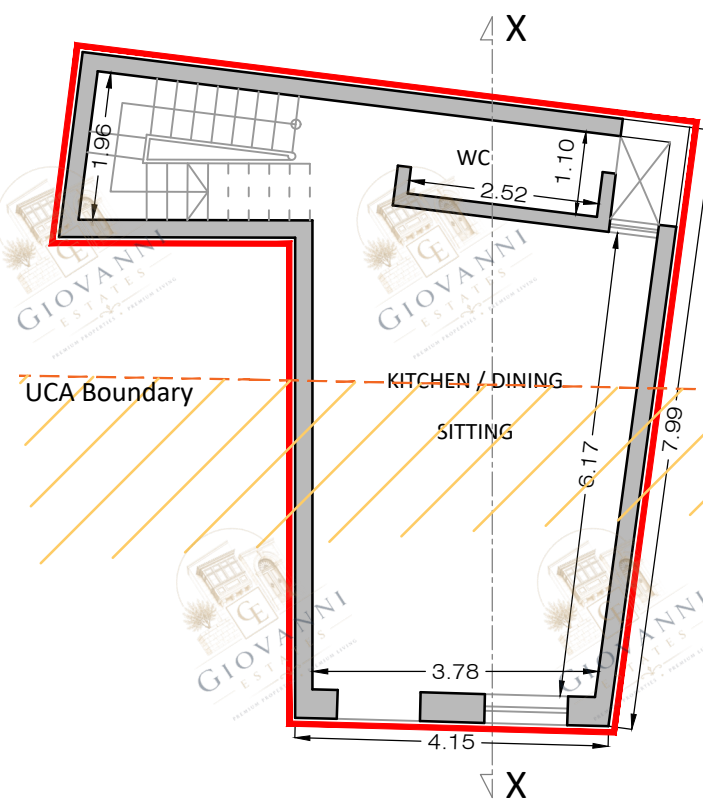

GROUND FLOOR
PROPOSED Scale 1:100

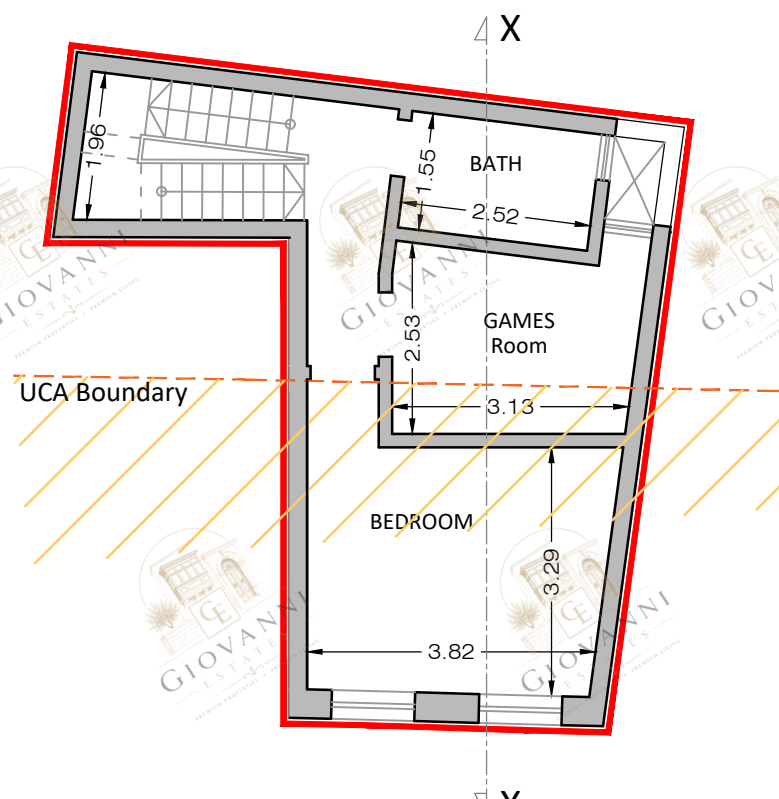


FIRST FLOOR
PROPOSED Scale 1:100

NOTE:-
— ERECT PROPOSED
— DEMOLISH PROPOSED


SITE AREA:- 45.3m²

FLOOR LEVEL	Roofed Area	External Area
GROUND	44.1m ²	
FIRST	44.1m ²	
SECOND	37.8m ²	4.8m ²
RECEDED	31.1m ²	5.1m ²
TOTAL	157.1m ²	9.9m ²

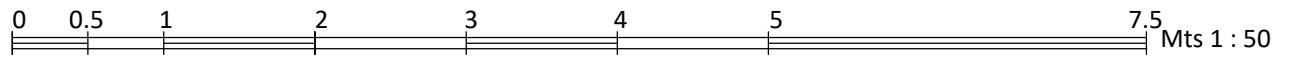

NOTE:-
ERECT PROPOSED
DEMOLISH PROPOSED

FACADE :LOCAL STONE UNPAINTED & UN RENDERED
APERTURES :TIMBER, WHITE
BALCONY RAILING :WROUGHT IRON PAINTED WHITE

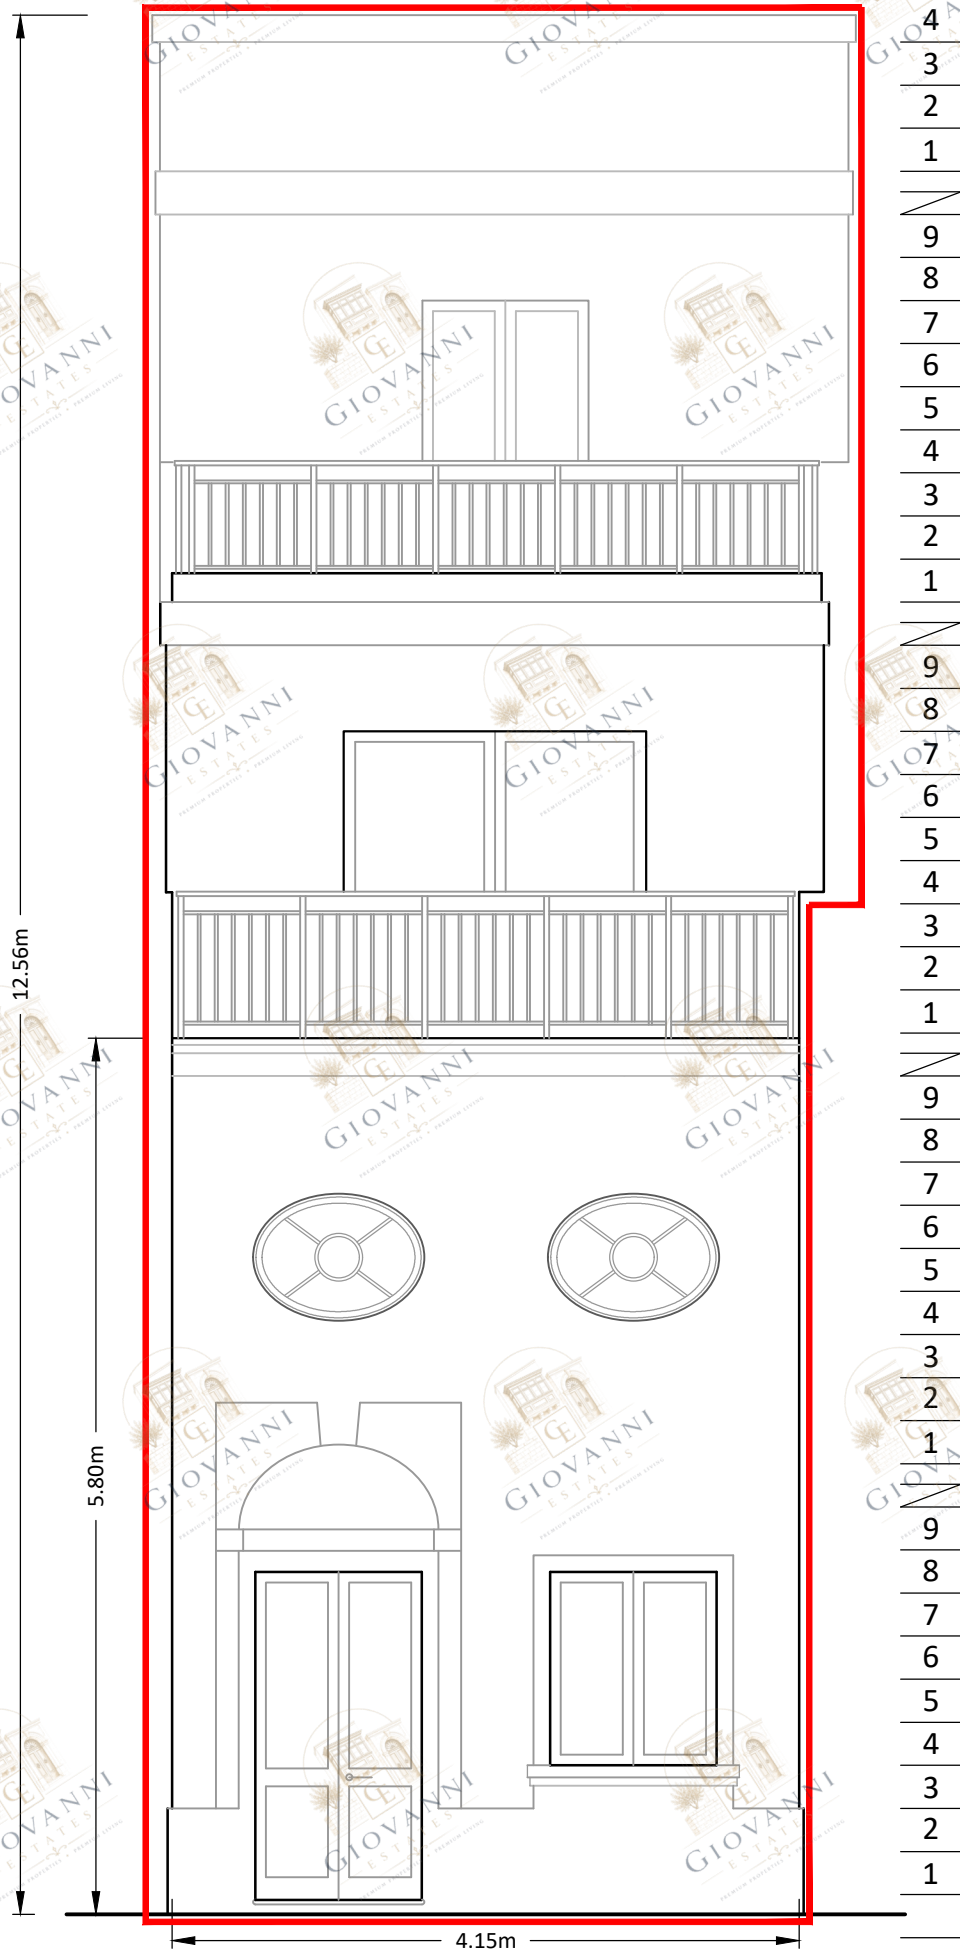


FRONT ELEVATION
PROPOSED Scale 1:50

0 1 2 3 4 5 10 15 Mts 1 : 100

NOTE:-

- ERECT PROPOSED
- DEMOLISH PROPOSED

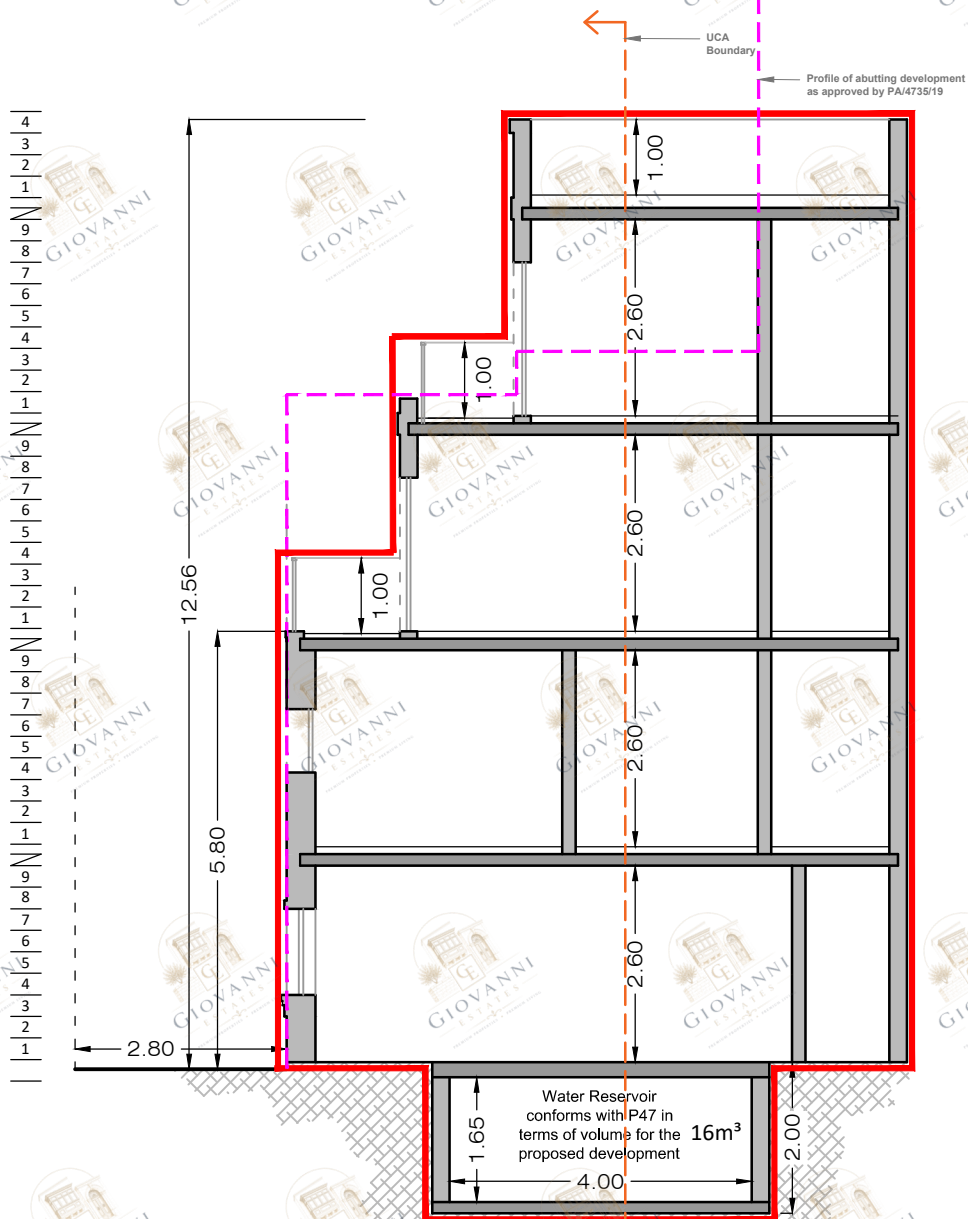

Longitudinal Section X : X
PROPOSED Scale 1:100